

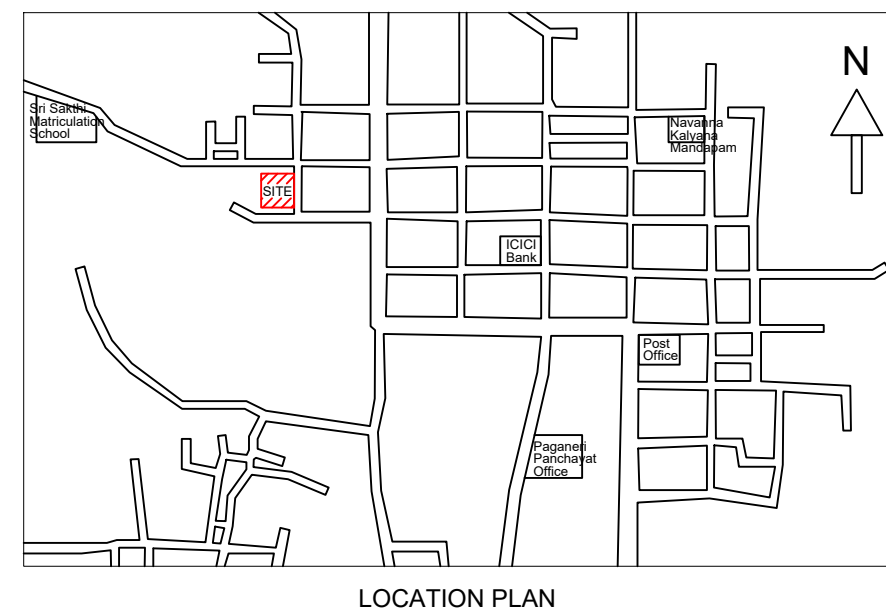
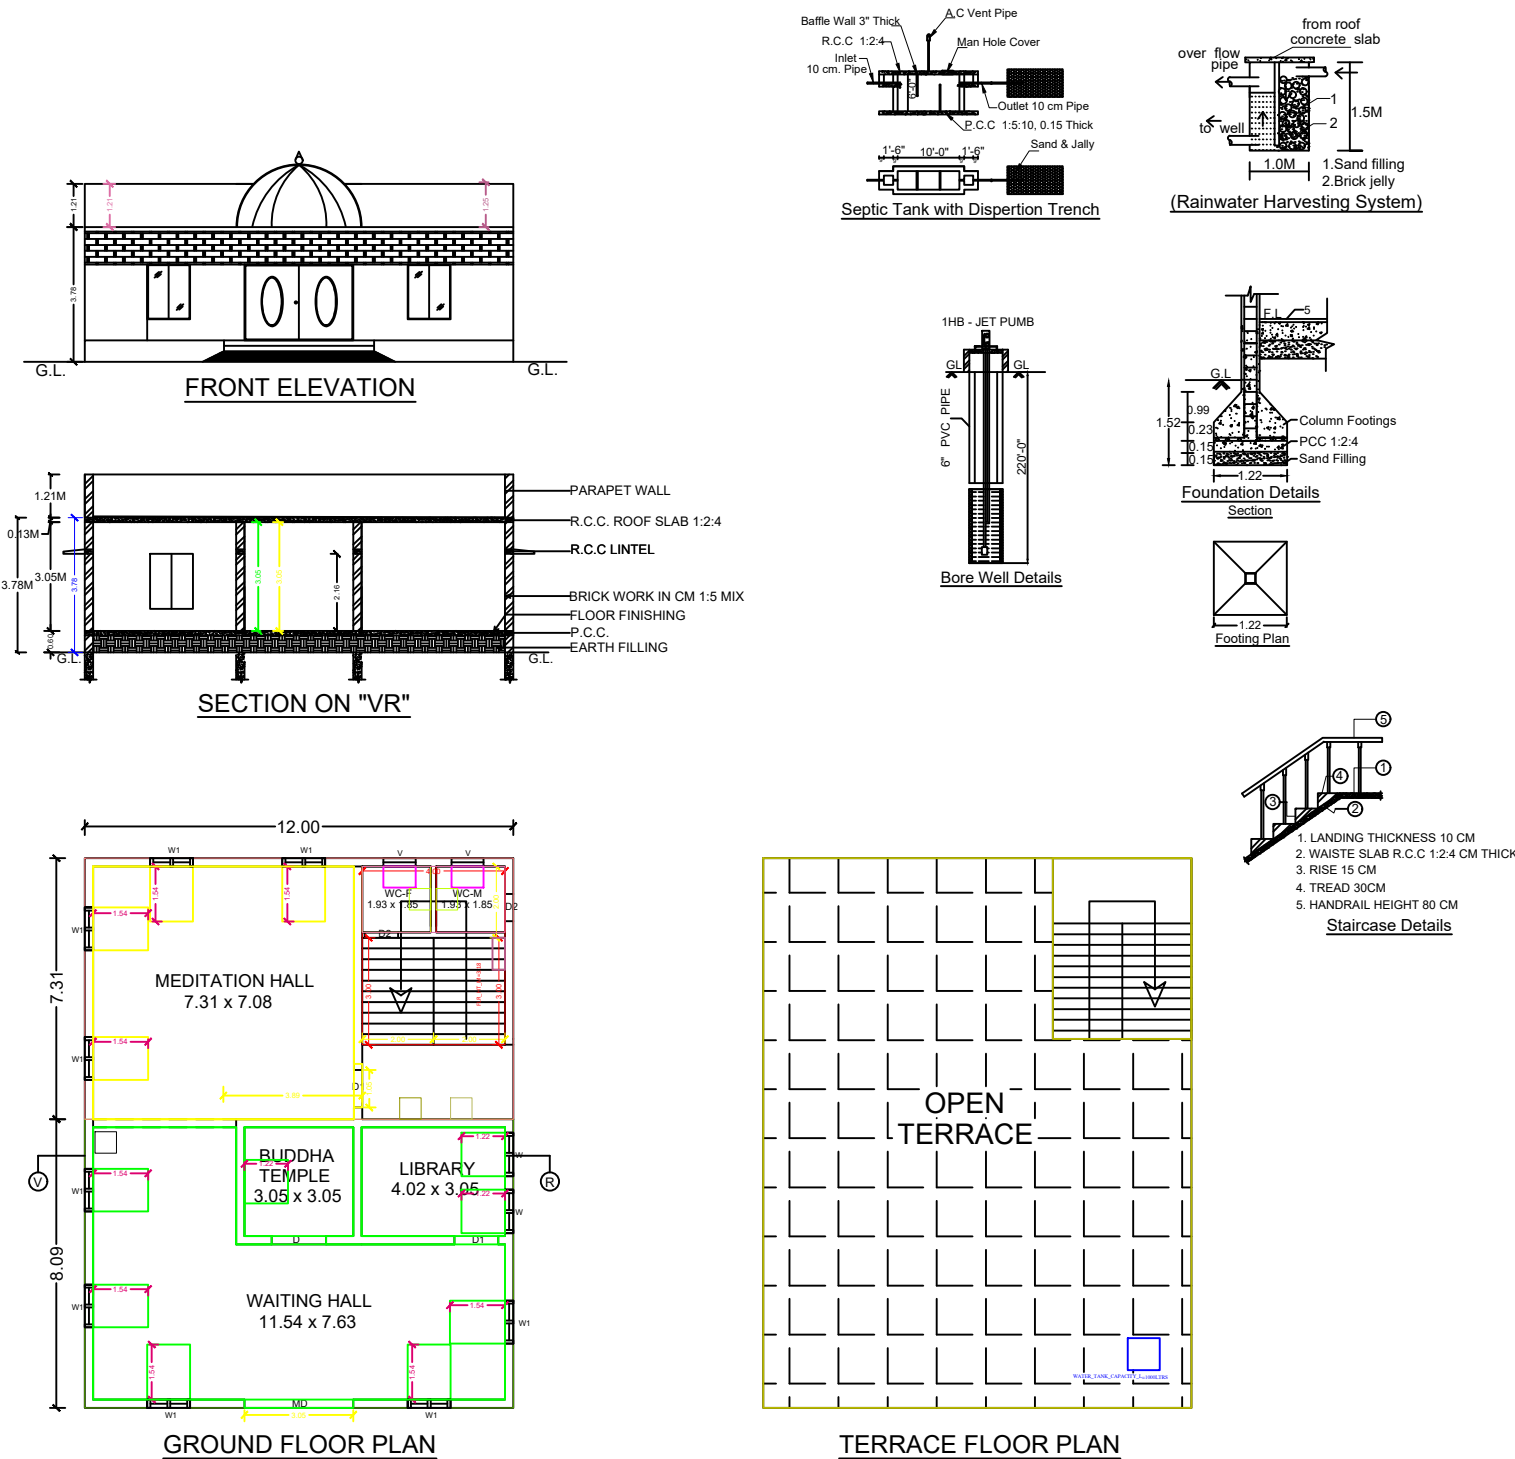


APPLICANT NAME : 1. Mr.MANIKANDAN S/O.Mr.CHOCKALINGAM.
2. Mrs.DIPA AH CHIDARBARAM W/O.Mr.MANIKANDAN.

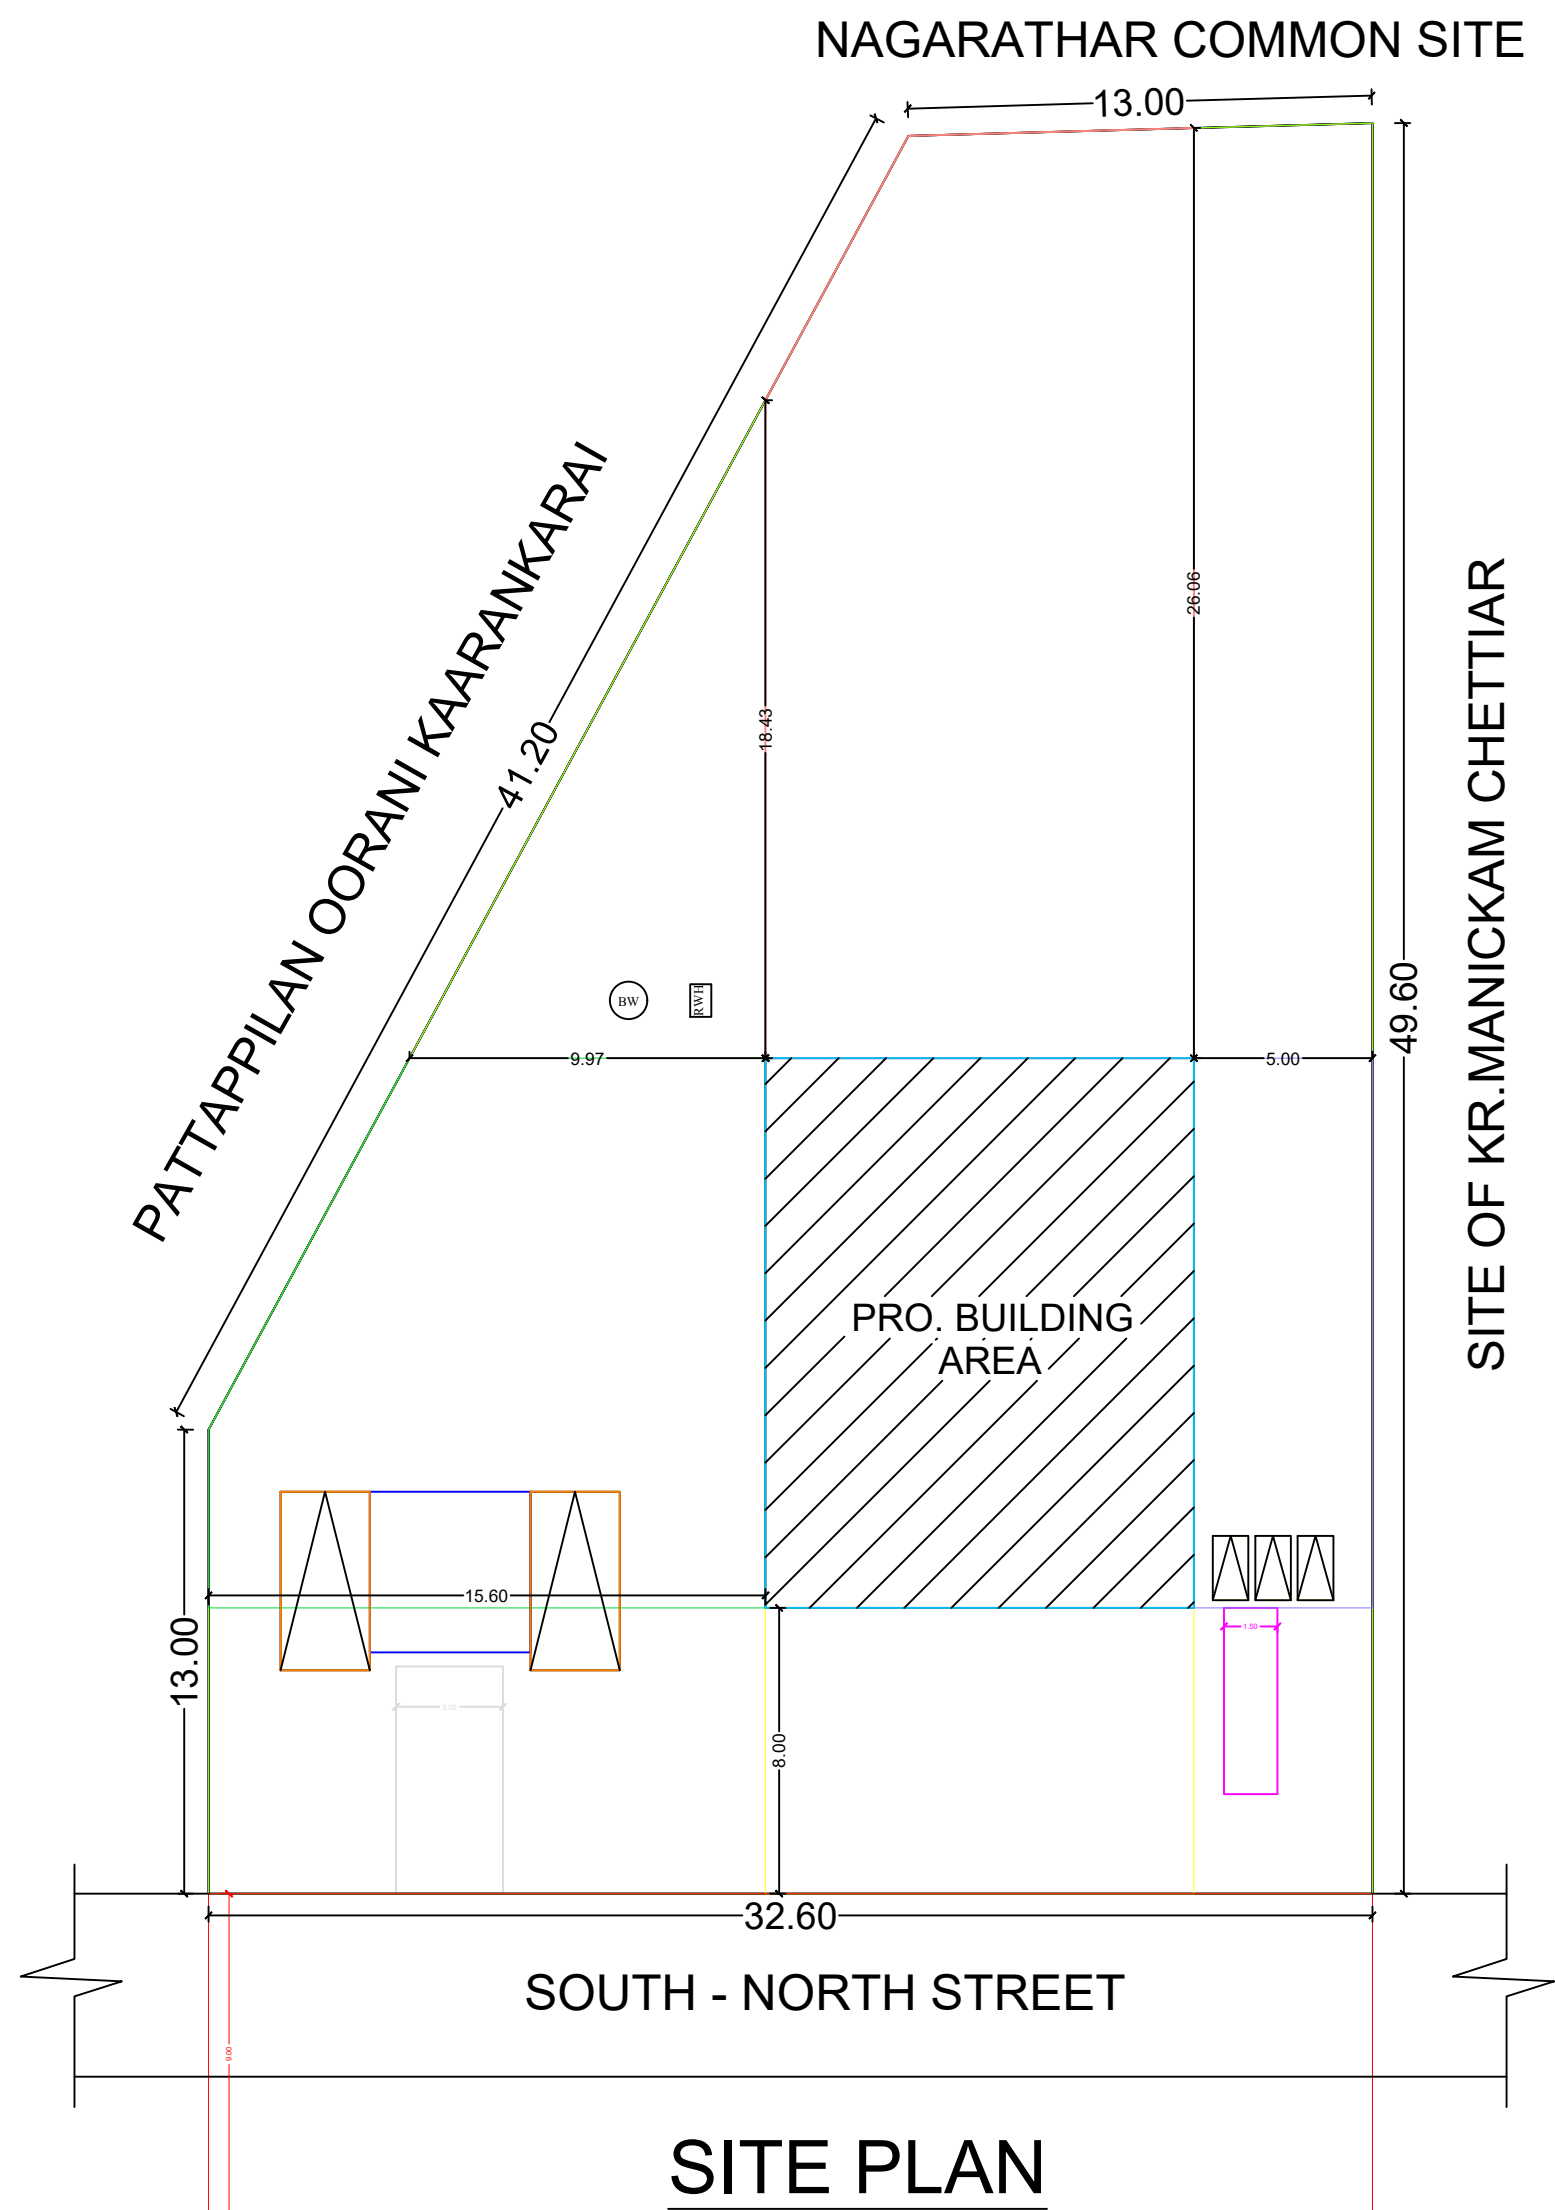

SHEET NO: 0

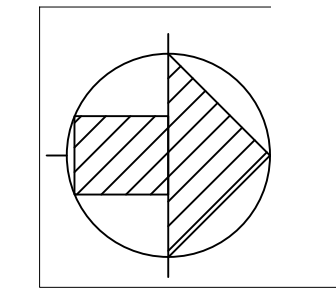

Compass for Site Plan

AREA DETAILS	SQ.M.	SQ.FT.
AS PER DOCUMENT AREA	1250.00	13455.00
AS PER PATTA/FMB AREA	1250.00	13455.00
AS PER SITE	1252.26	13479.20

ALL DIMENSIONS ARE IN METRES

AREA STATEMENT

S.No	AREA DETAILS	FSI SQ MT (A)	NON-FSI SQ MT (B)	TOTAL AREA SQ MT I = (A+B)
01	STILT FLOOR	---	---	---
02	GROUND FLOOR	184.80	---	184.80
03	FIRST FLOOR	---	---	---
04	SECOND FLOOR	---	---	---
05	HEAD ROOM	---	---	---
06	LIFT AREA	---	---	---
	TOTAL	184.80	---	184.80

FLOOR SPACE INDEX (FSI)	$= \frac{184.80}{1250.00} = 0.15$
PLOT COVERAGE (PC)	$= 15\%$

JOINERY DETAILS

MD	Main Door	3.05 x 2.10	
D	Door	1.52 x 2.10	 ROAD
D1	Door	1.22 x 2.10	 BOUNDRY
D2	Door	0.90 x 2.10	 PROPOSED BUILDING
W	Window	1.22 x 1.22	
GW	Glass Window	1.83 x 1.83	 DRIVE WAY
W1	Window	1.22 x 1.54	
V	Ventilator	0.91 x 0.60	

PARKING STATEMENT

NO. OF FLOOR	DESCRIPTION	TOTAL NO OF PARKING	
		REQUIRED	PROVIDED
GF	CAR	02 Nos	02 Nos
	TWO WHEELER	03 Nos	03 Nos


MITHRAN ASSOCIATES
Er.A.VIGNESH MANIKANDAN B.E., A.M.I.E.,
CHARTERED ENGINEER
MUNICIPALITY REGISTERED ENGINEER
Reg. No. AM1950706, Reg. No. 112/LS/2020/00026
CONTACT : +91-9791777183
REGISTERED ENGINEER

1. Mr.MANIKANDAN S/O.Mr.CHOCKALINGAM.
2. Mrs.DIPAAH CHIDARBARAM W/O.Mr.MANIKANDAN.
APPLICANT