


Mohamed Kani Nanjai



Vanitha Nanjai

Santhiya Nanjai

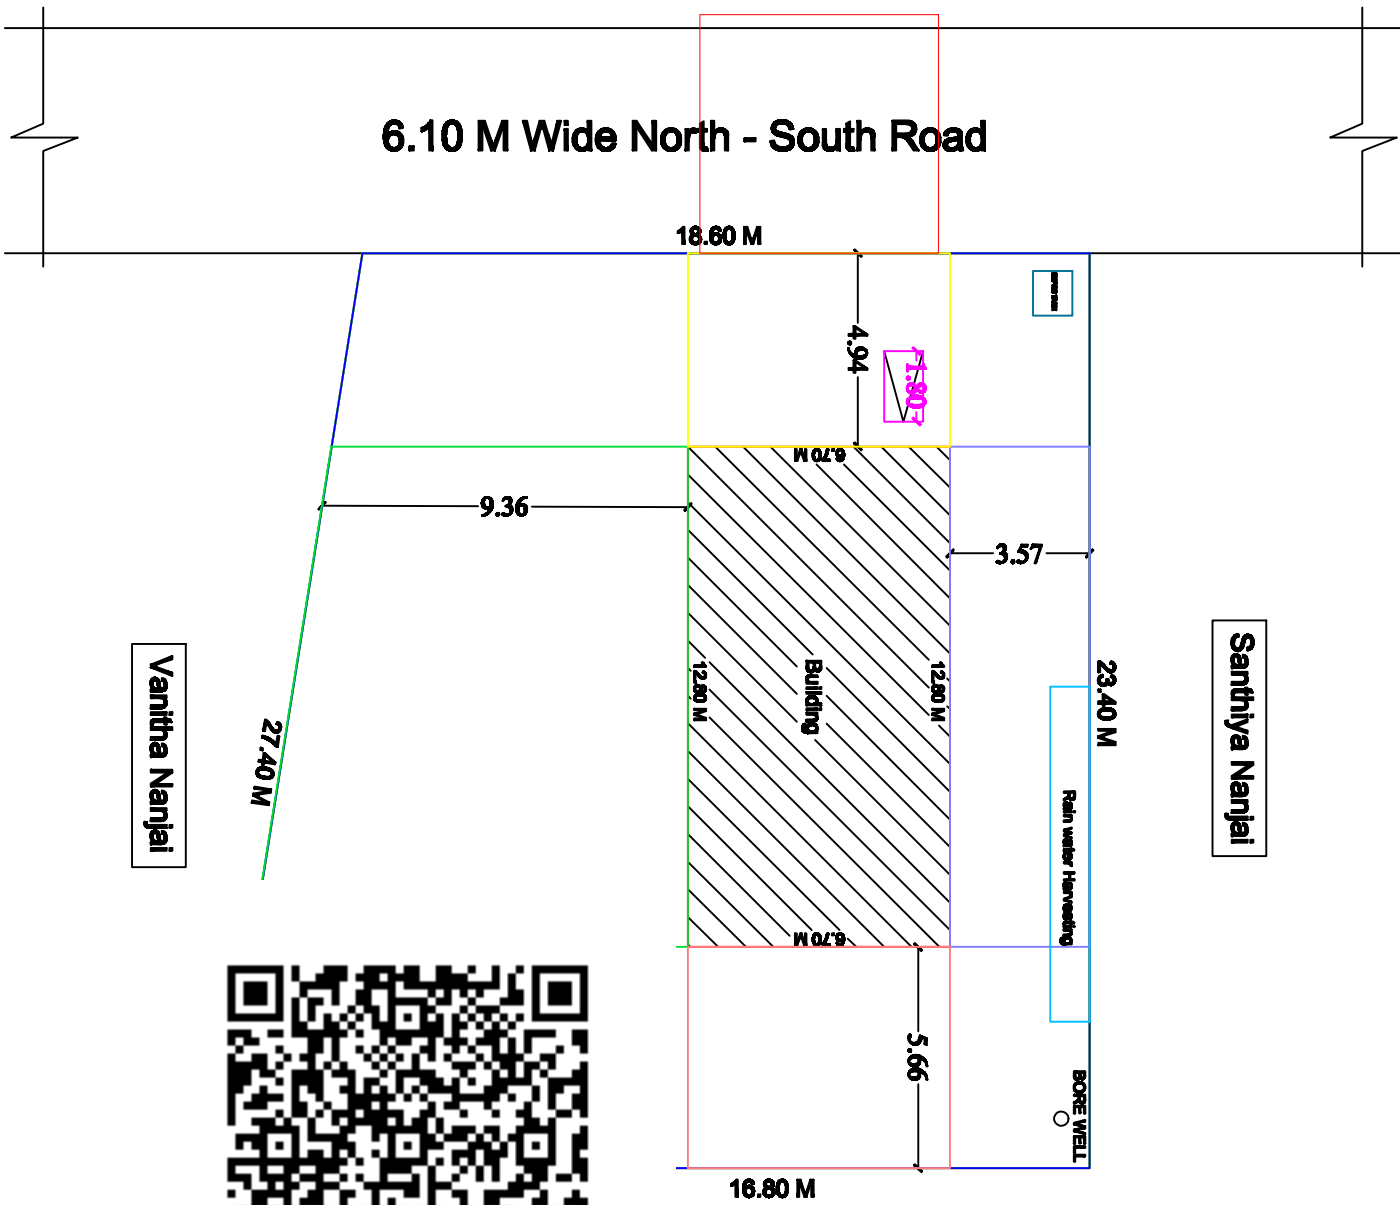

Site Plan  
(Scale 1:100)