
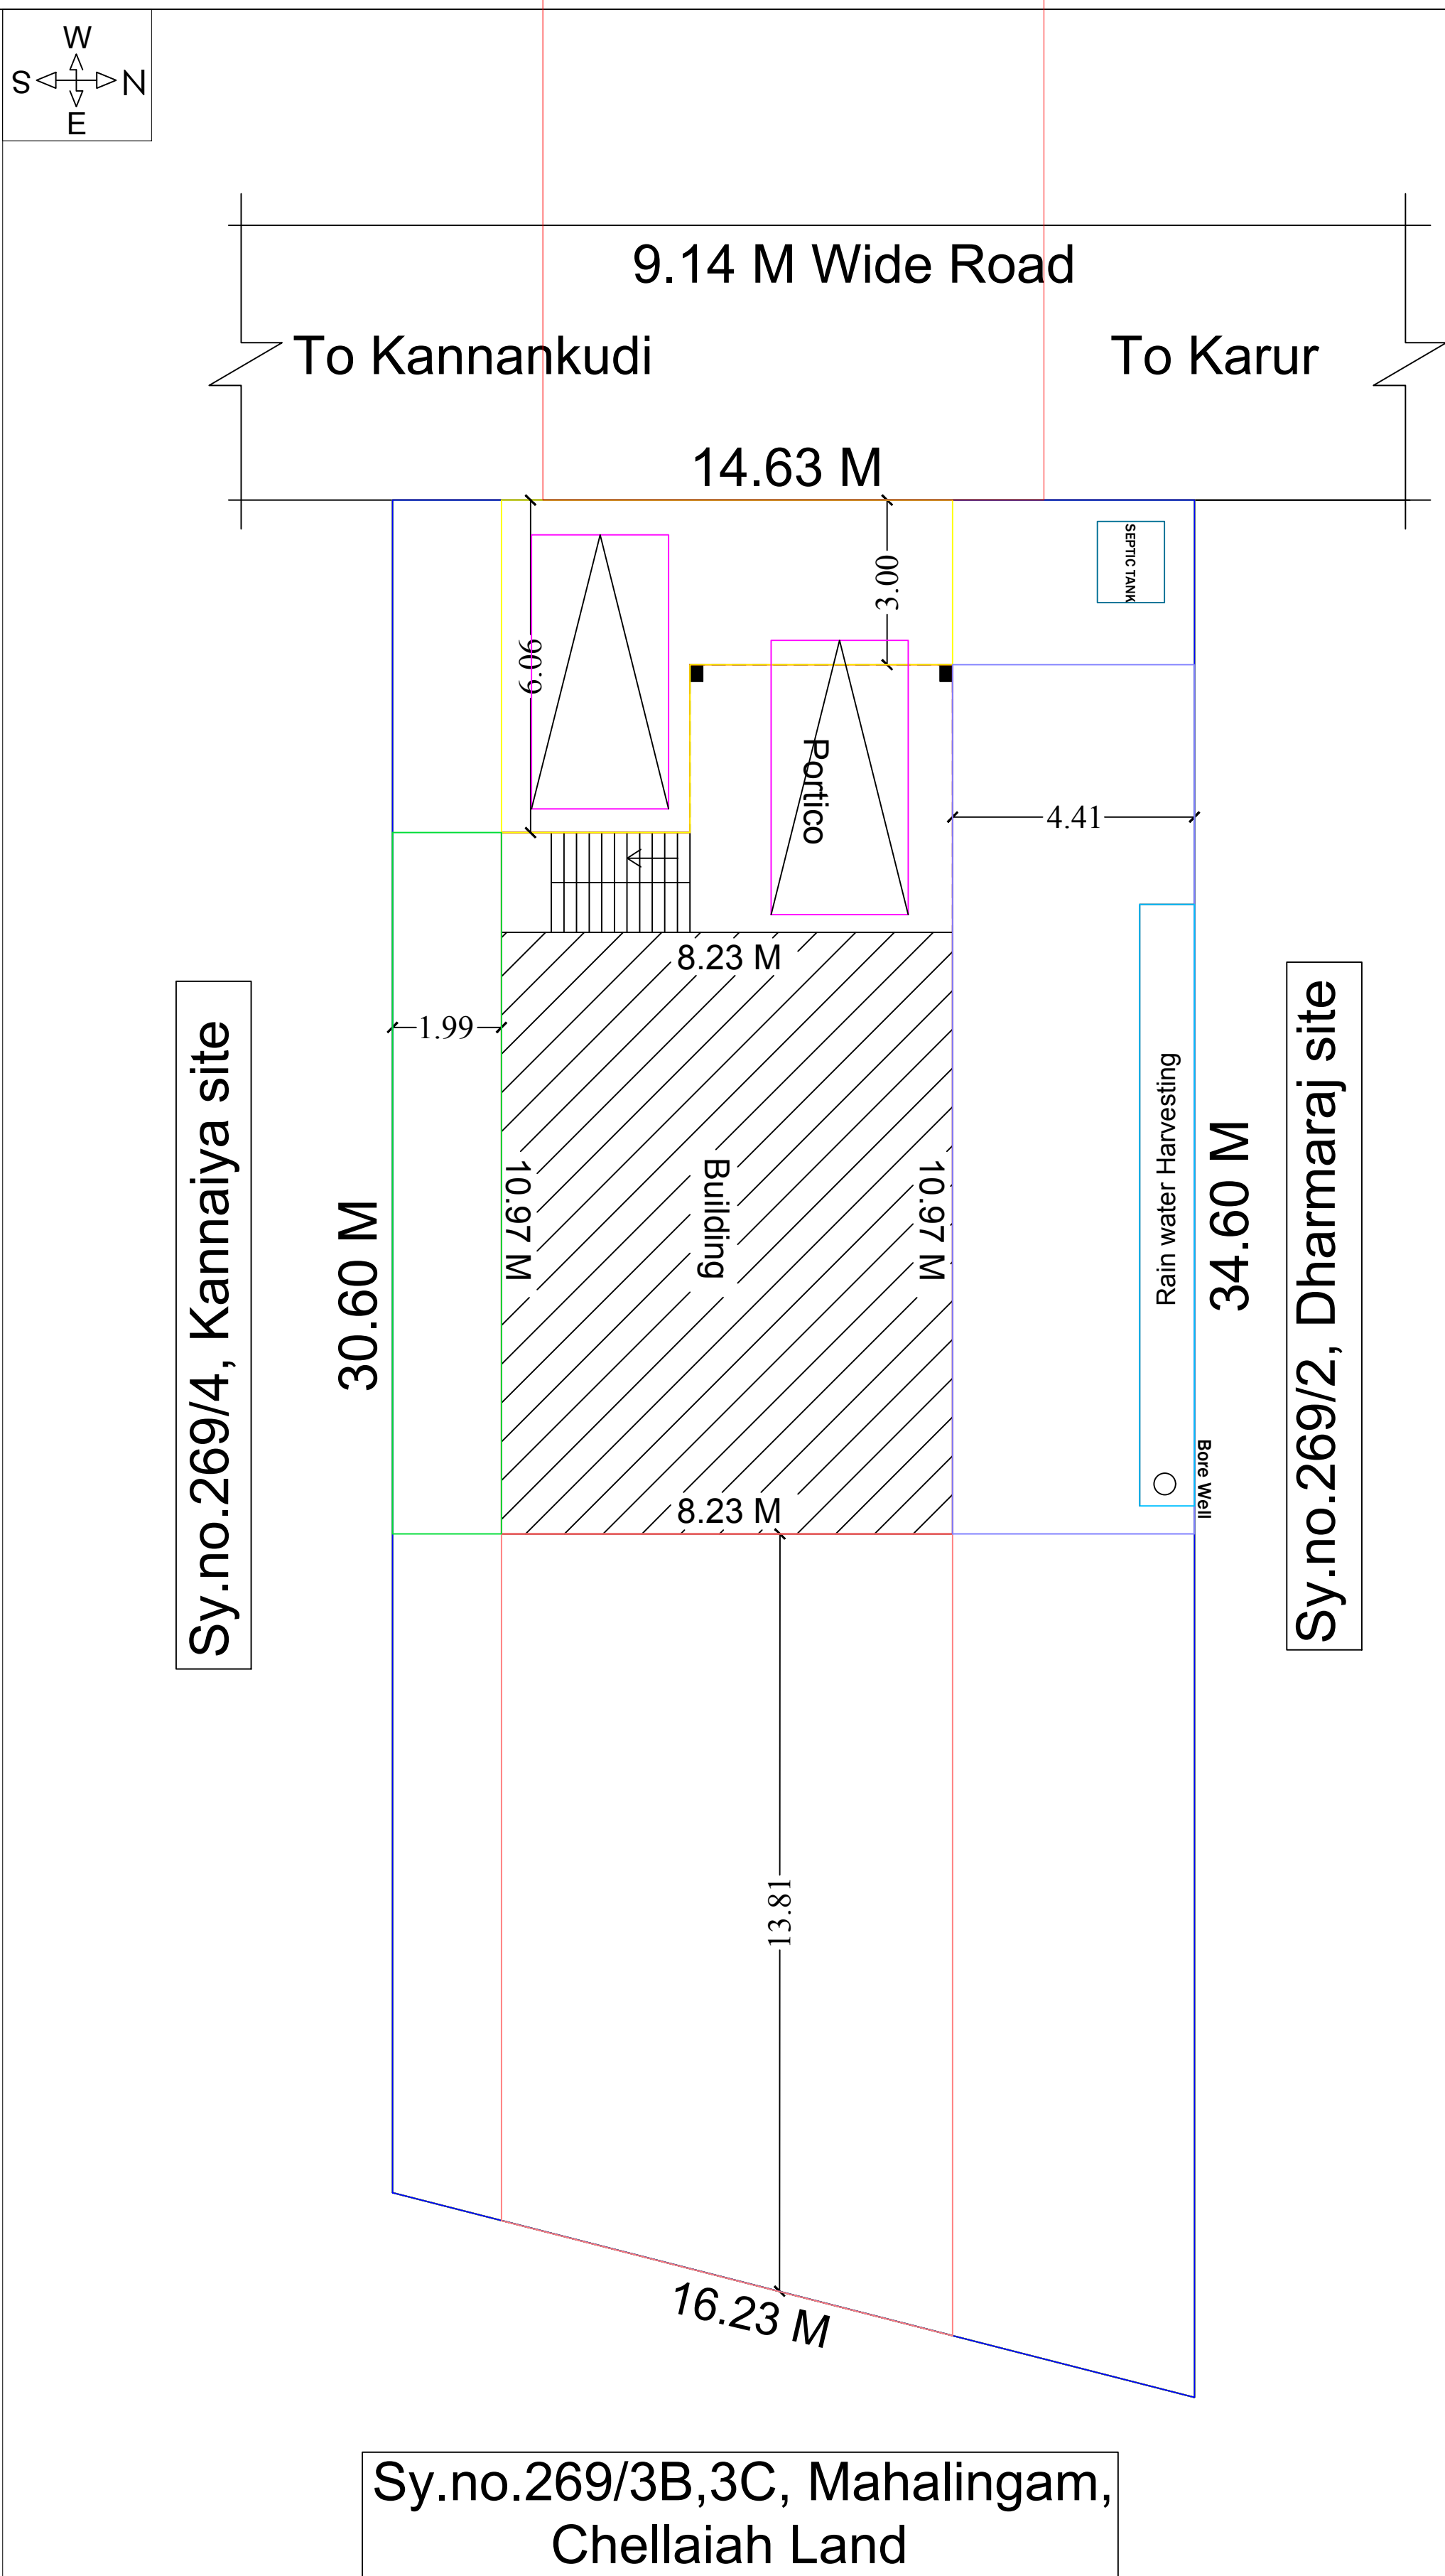
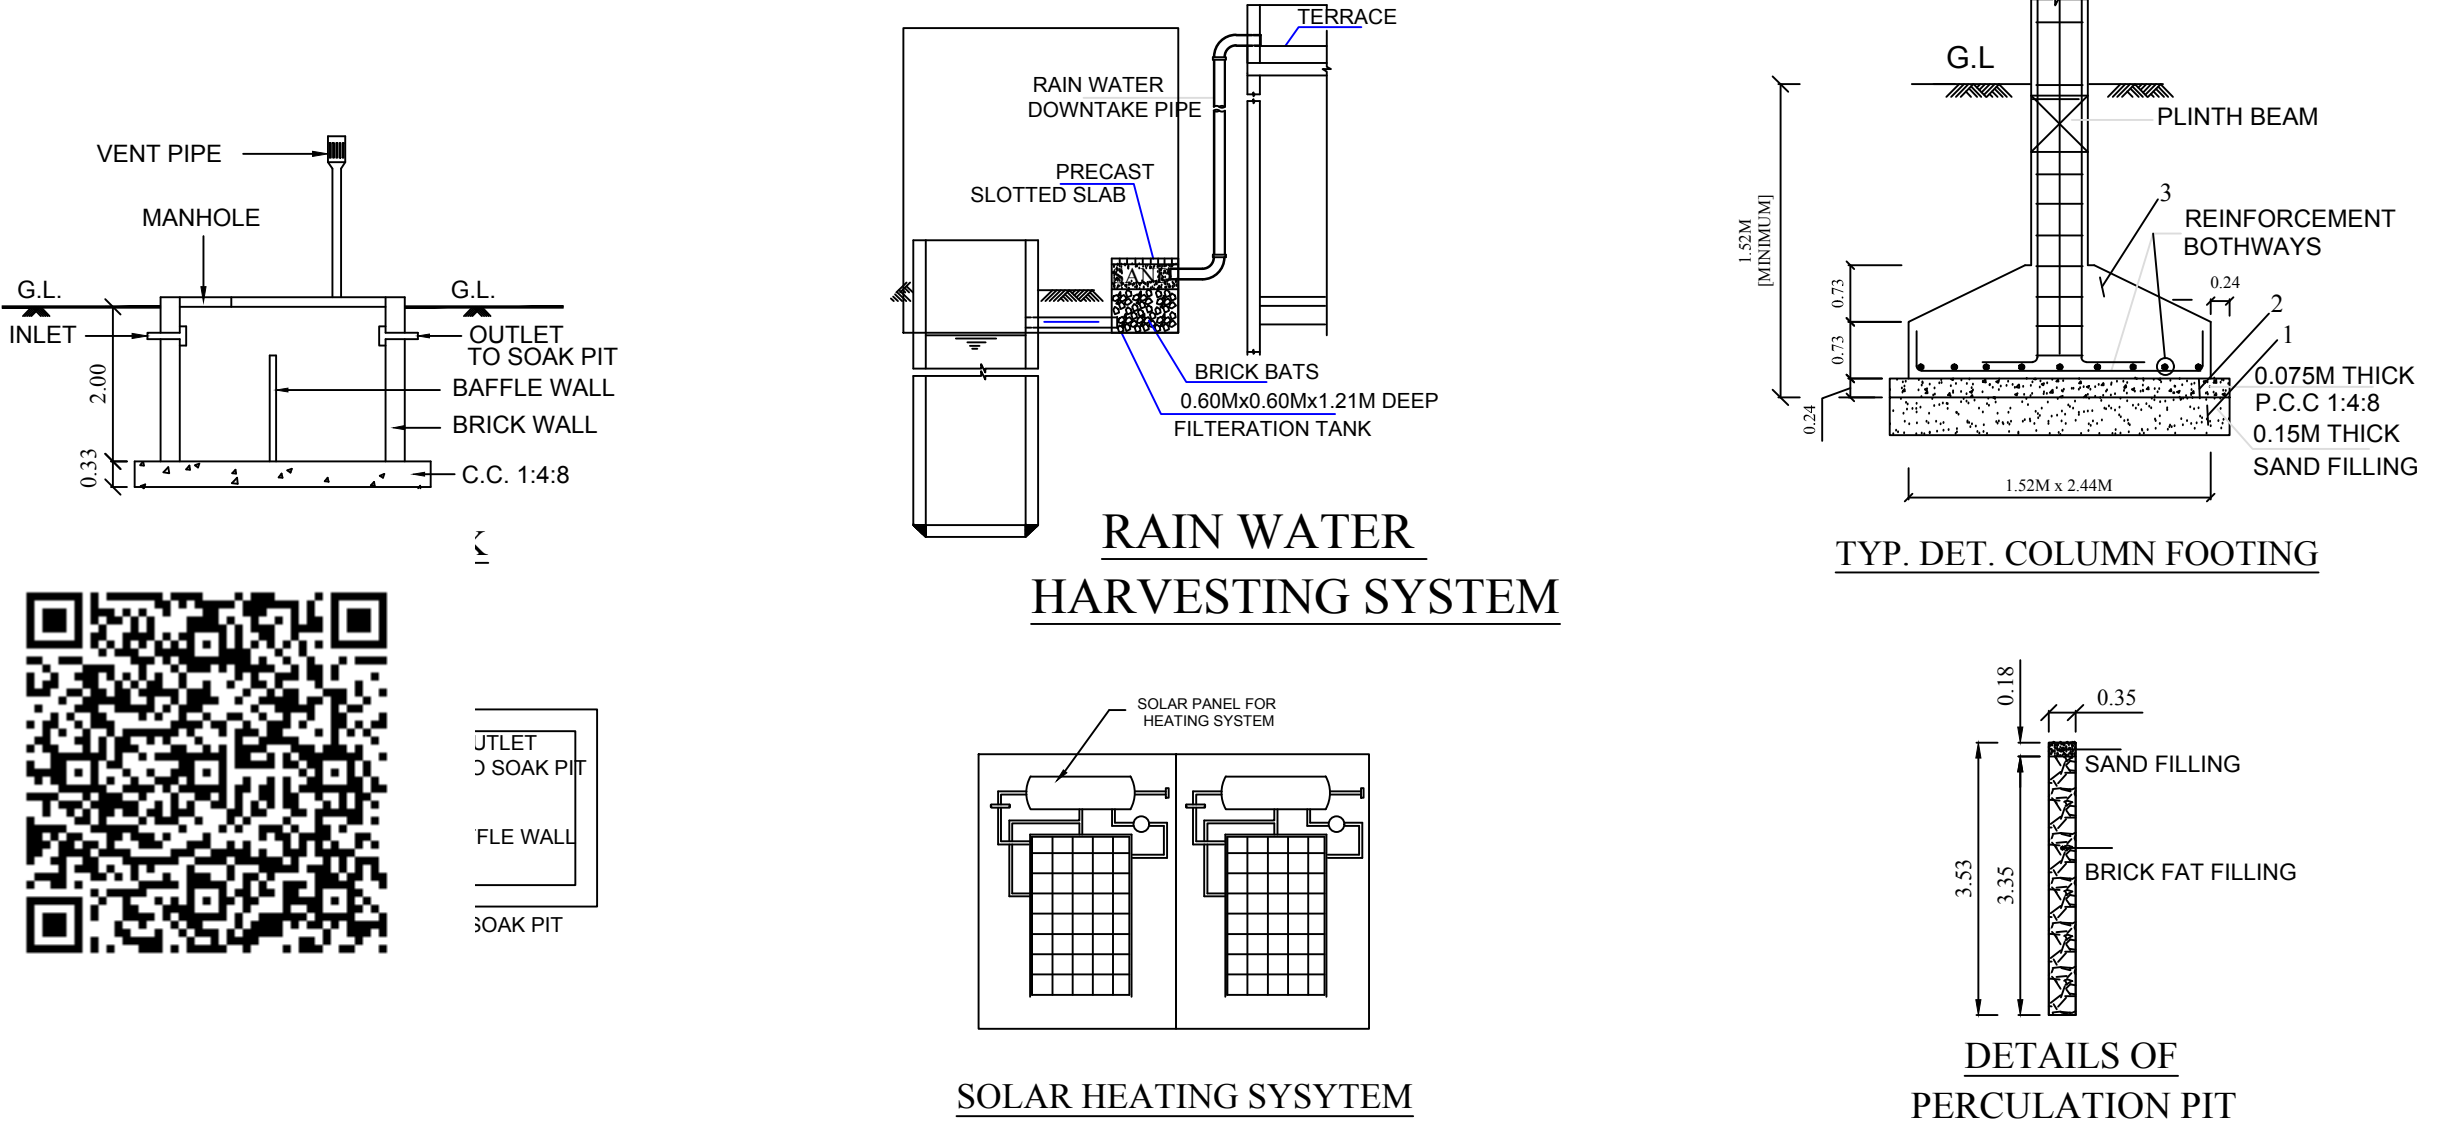


PLAN SHOWING THE PROPOSED CONSTRUCTION OF R.C.C. ROOF RESIDENTIAL BUILDING GROUND FLOOR AND FIRST FLOOR AT SY.NO.269/3A, PATTA NO.1511, IN KANDIYUR VILLAGE, KANDIYUR GROUP, KANDIYUR PANCHAYAT, KANNAKUDI UNION, DEVAKKOTTAI TALUK,SIVAGANGAI DISTRICT.

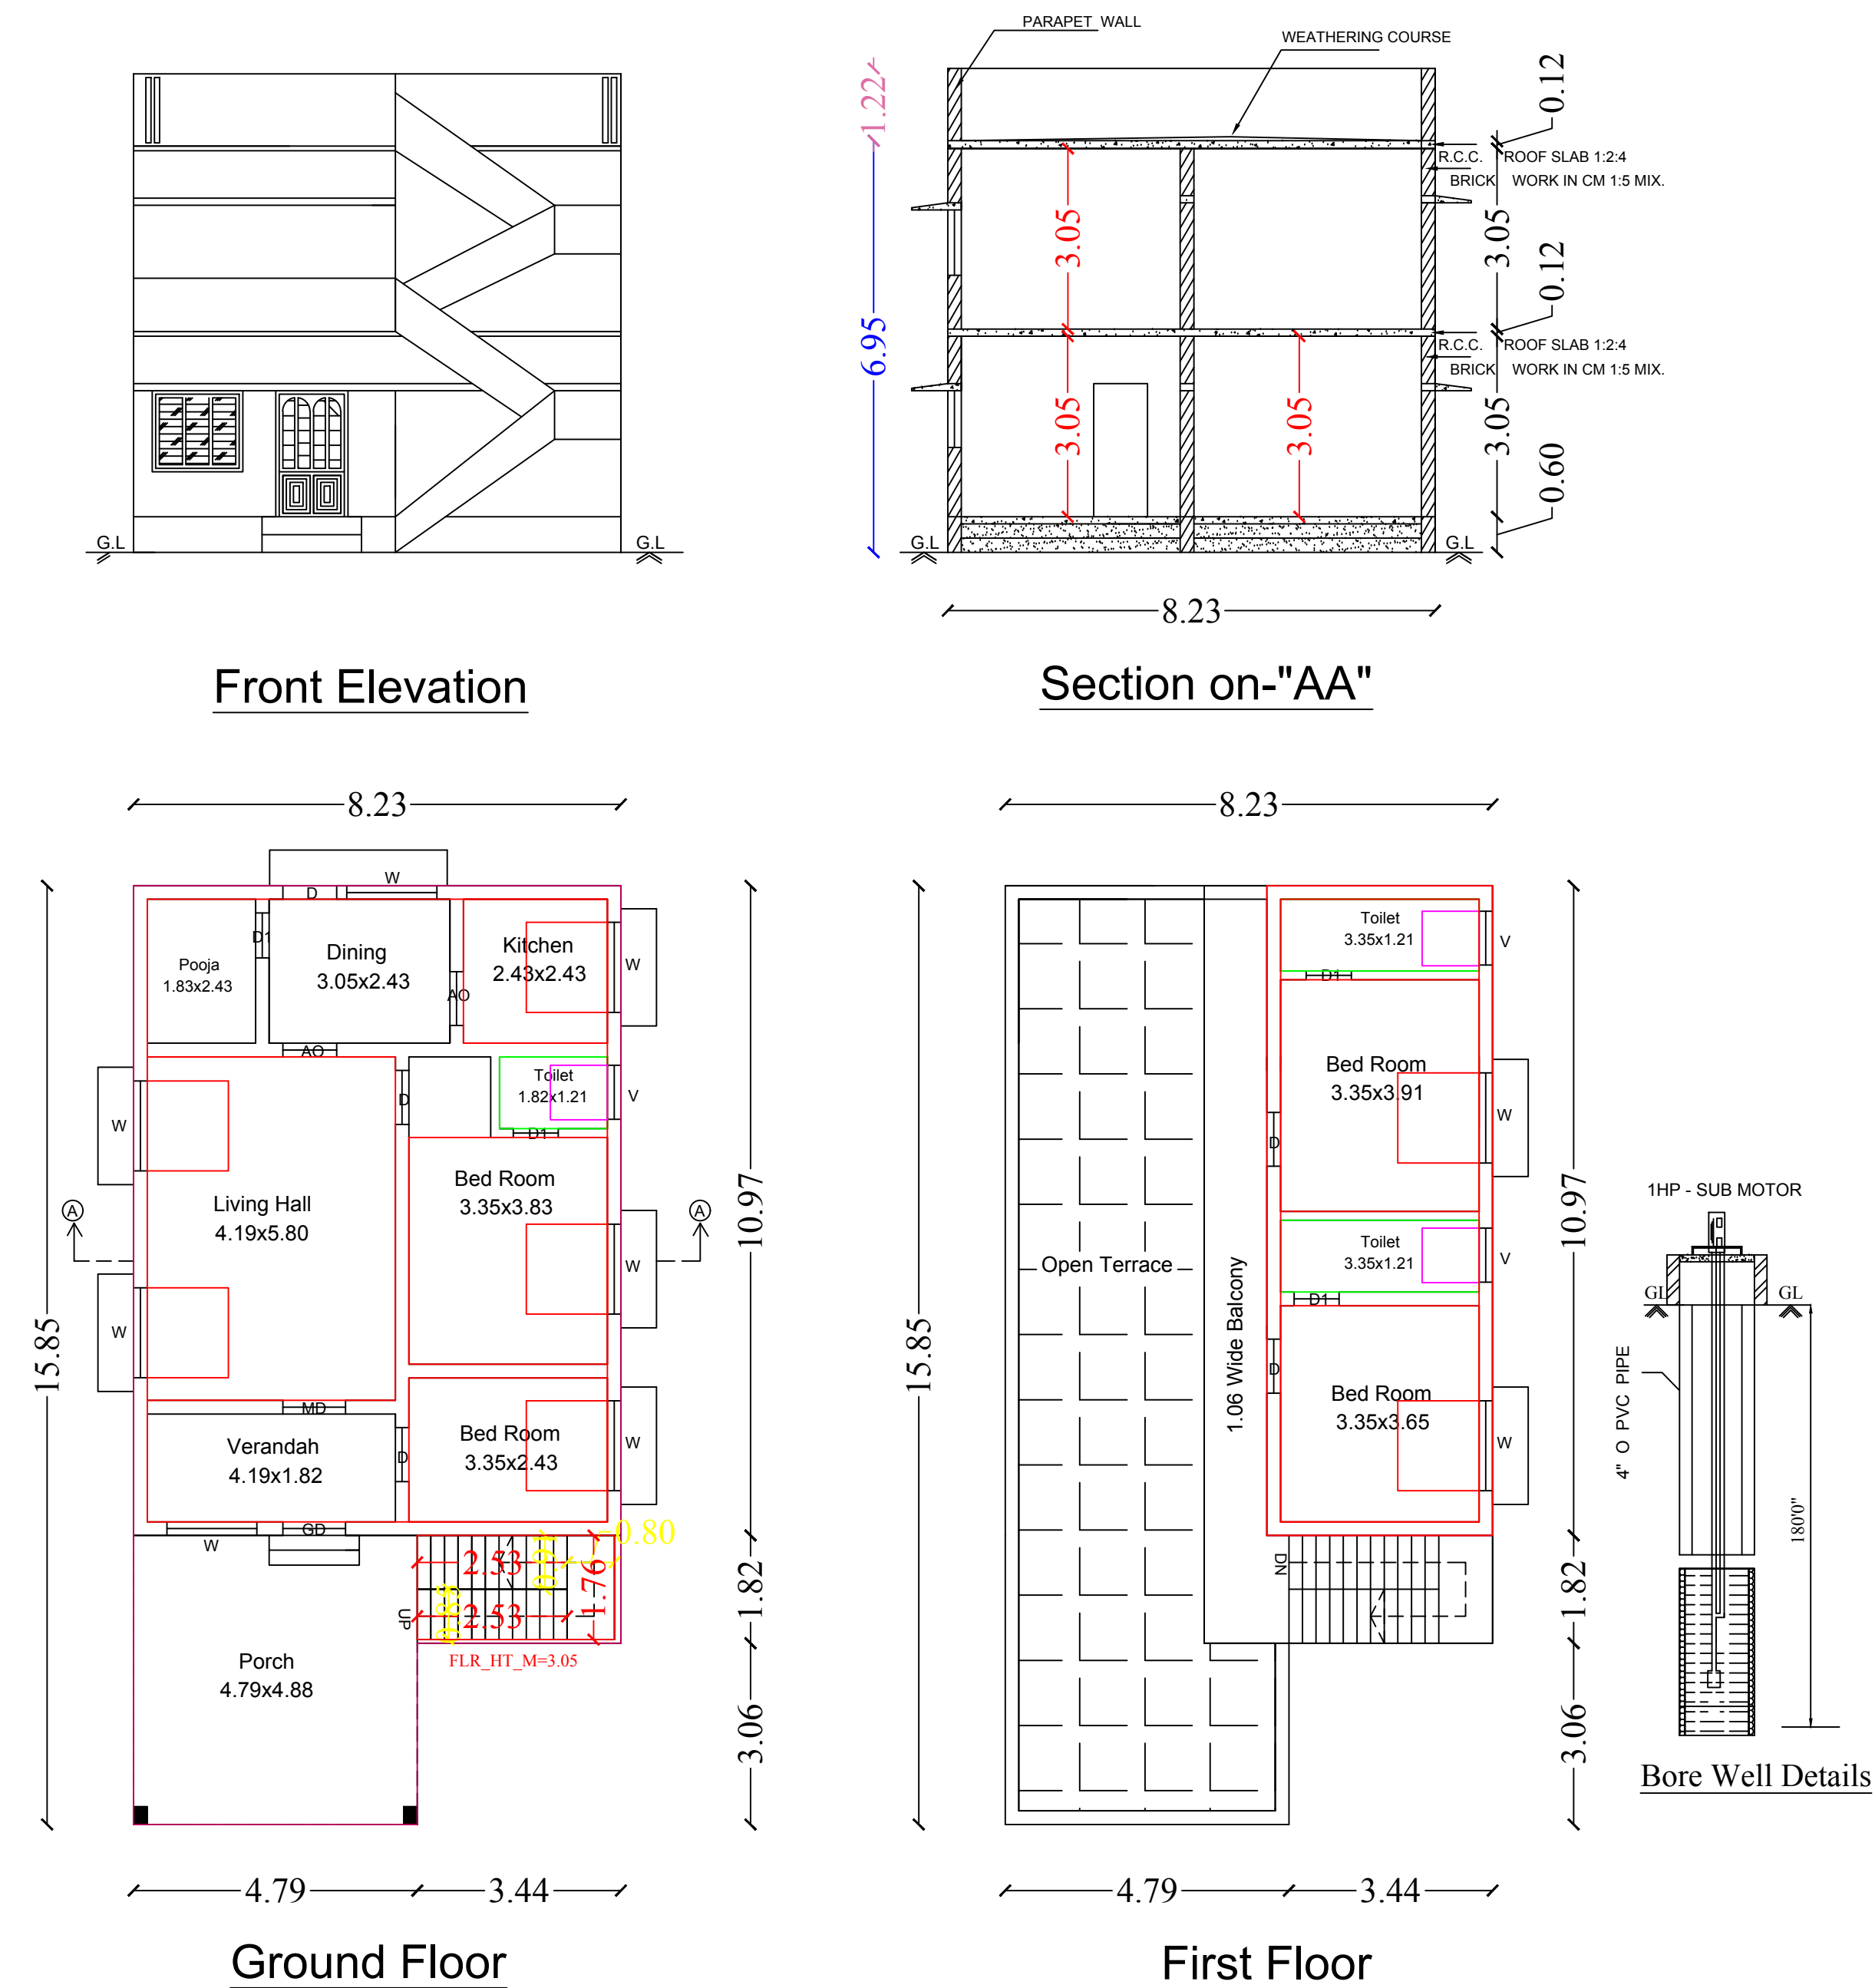

LEGEND	FEET	METRE
RD, D DOOR	3'0"x7'0"	0.92x2.13
MD MAIN DOOR	3'6"x7'0"	1.10x2.13
D1 DOOR	2'6"x7'0"	0.76x2.13
AO ARCH OPEN	3'0"x7'0"	0.92x2.13
W WINDOW	4'0"x4'6"	1.22x1.37
V VENTILATOR	3'0"x2'0"	0.92x0.60

AREA DETAILS	SQ.FT.	SQ.M.
As Per Document	5381.95	500.00
As Per Patta	5381.95	500.00
As Per Site	5381.95	500.00


PLINTH AREA DETAILS		
Ground Floor Area	1290.80	119.92
First Floor Area	449.93	41.80
Open Space Area	4091.15	380.08

FSI DETAILS	PROPOSED	PERMISSIBLE
Total Plinth Area Plot Area 161.72 500.00	0.32	2

OWNER'S NAME & SIGN:-

Thiru.M.Balusamy
S/o.Thiru.Muniyaiah

ENGINEER:-

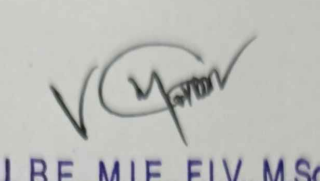
L.N. Er. V. MUTHU, B.E., M.I.E., F.I.V., M.Sc (Valuation),
Registered Valuer, (I.T.) Reg. No: 07 / 2004-05 (Wealth Tax) / IBB
Chartered Engineer, Structural Engineer,
Karaikudi Municipality Registered Engineer Grade - I
D.T.C.P & Collectorate Panel Engineer
M.R. CONSTRUCTIONS
No: 25, " Ever Green Complex ", College Road,
Karaikudi - 2, Sivagangai District.
Cell: 94432 26127, 6379891035

SITE PLAN
SCALE : 1:100