

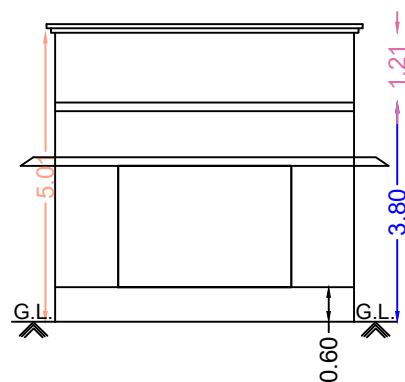






PLAN SHOWING THE PROPOSED GROUND FLOOR CONSTRUCTION OF THE R.C.C ROOF COMMERCIAL BUILDING BEARING OF OLD S.NO:290/2A1, NEW S.NO:290/2A1B,SAKKANTHI VILLAGE & PANCHAYAT,PUDUPATTI GROUP,SIVAGANGAI TALUK & SIVAGANGAI DISTRICT.

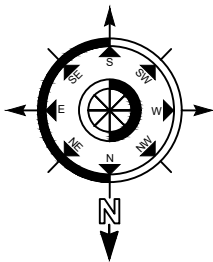


Front Elevation

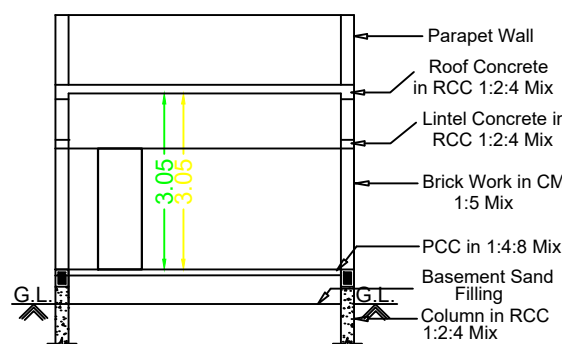


Section RR

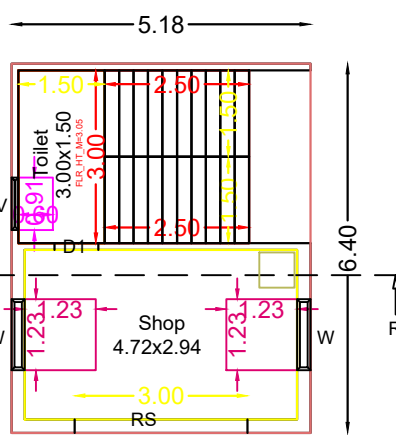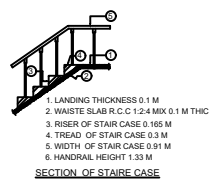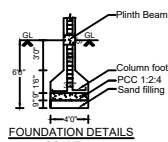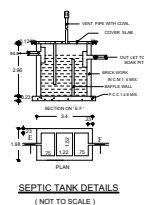

Pro.Ground Floor Plan

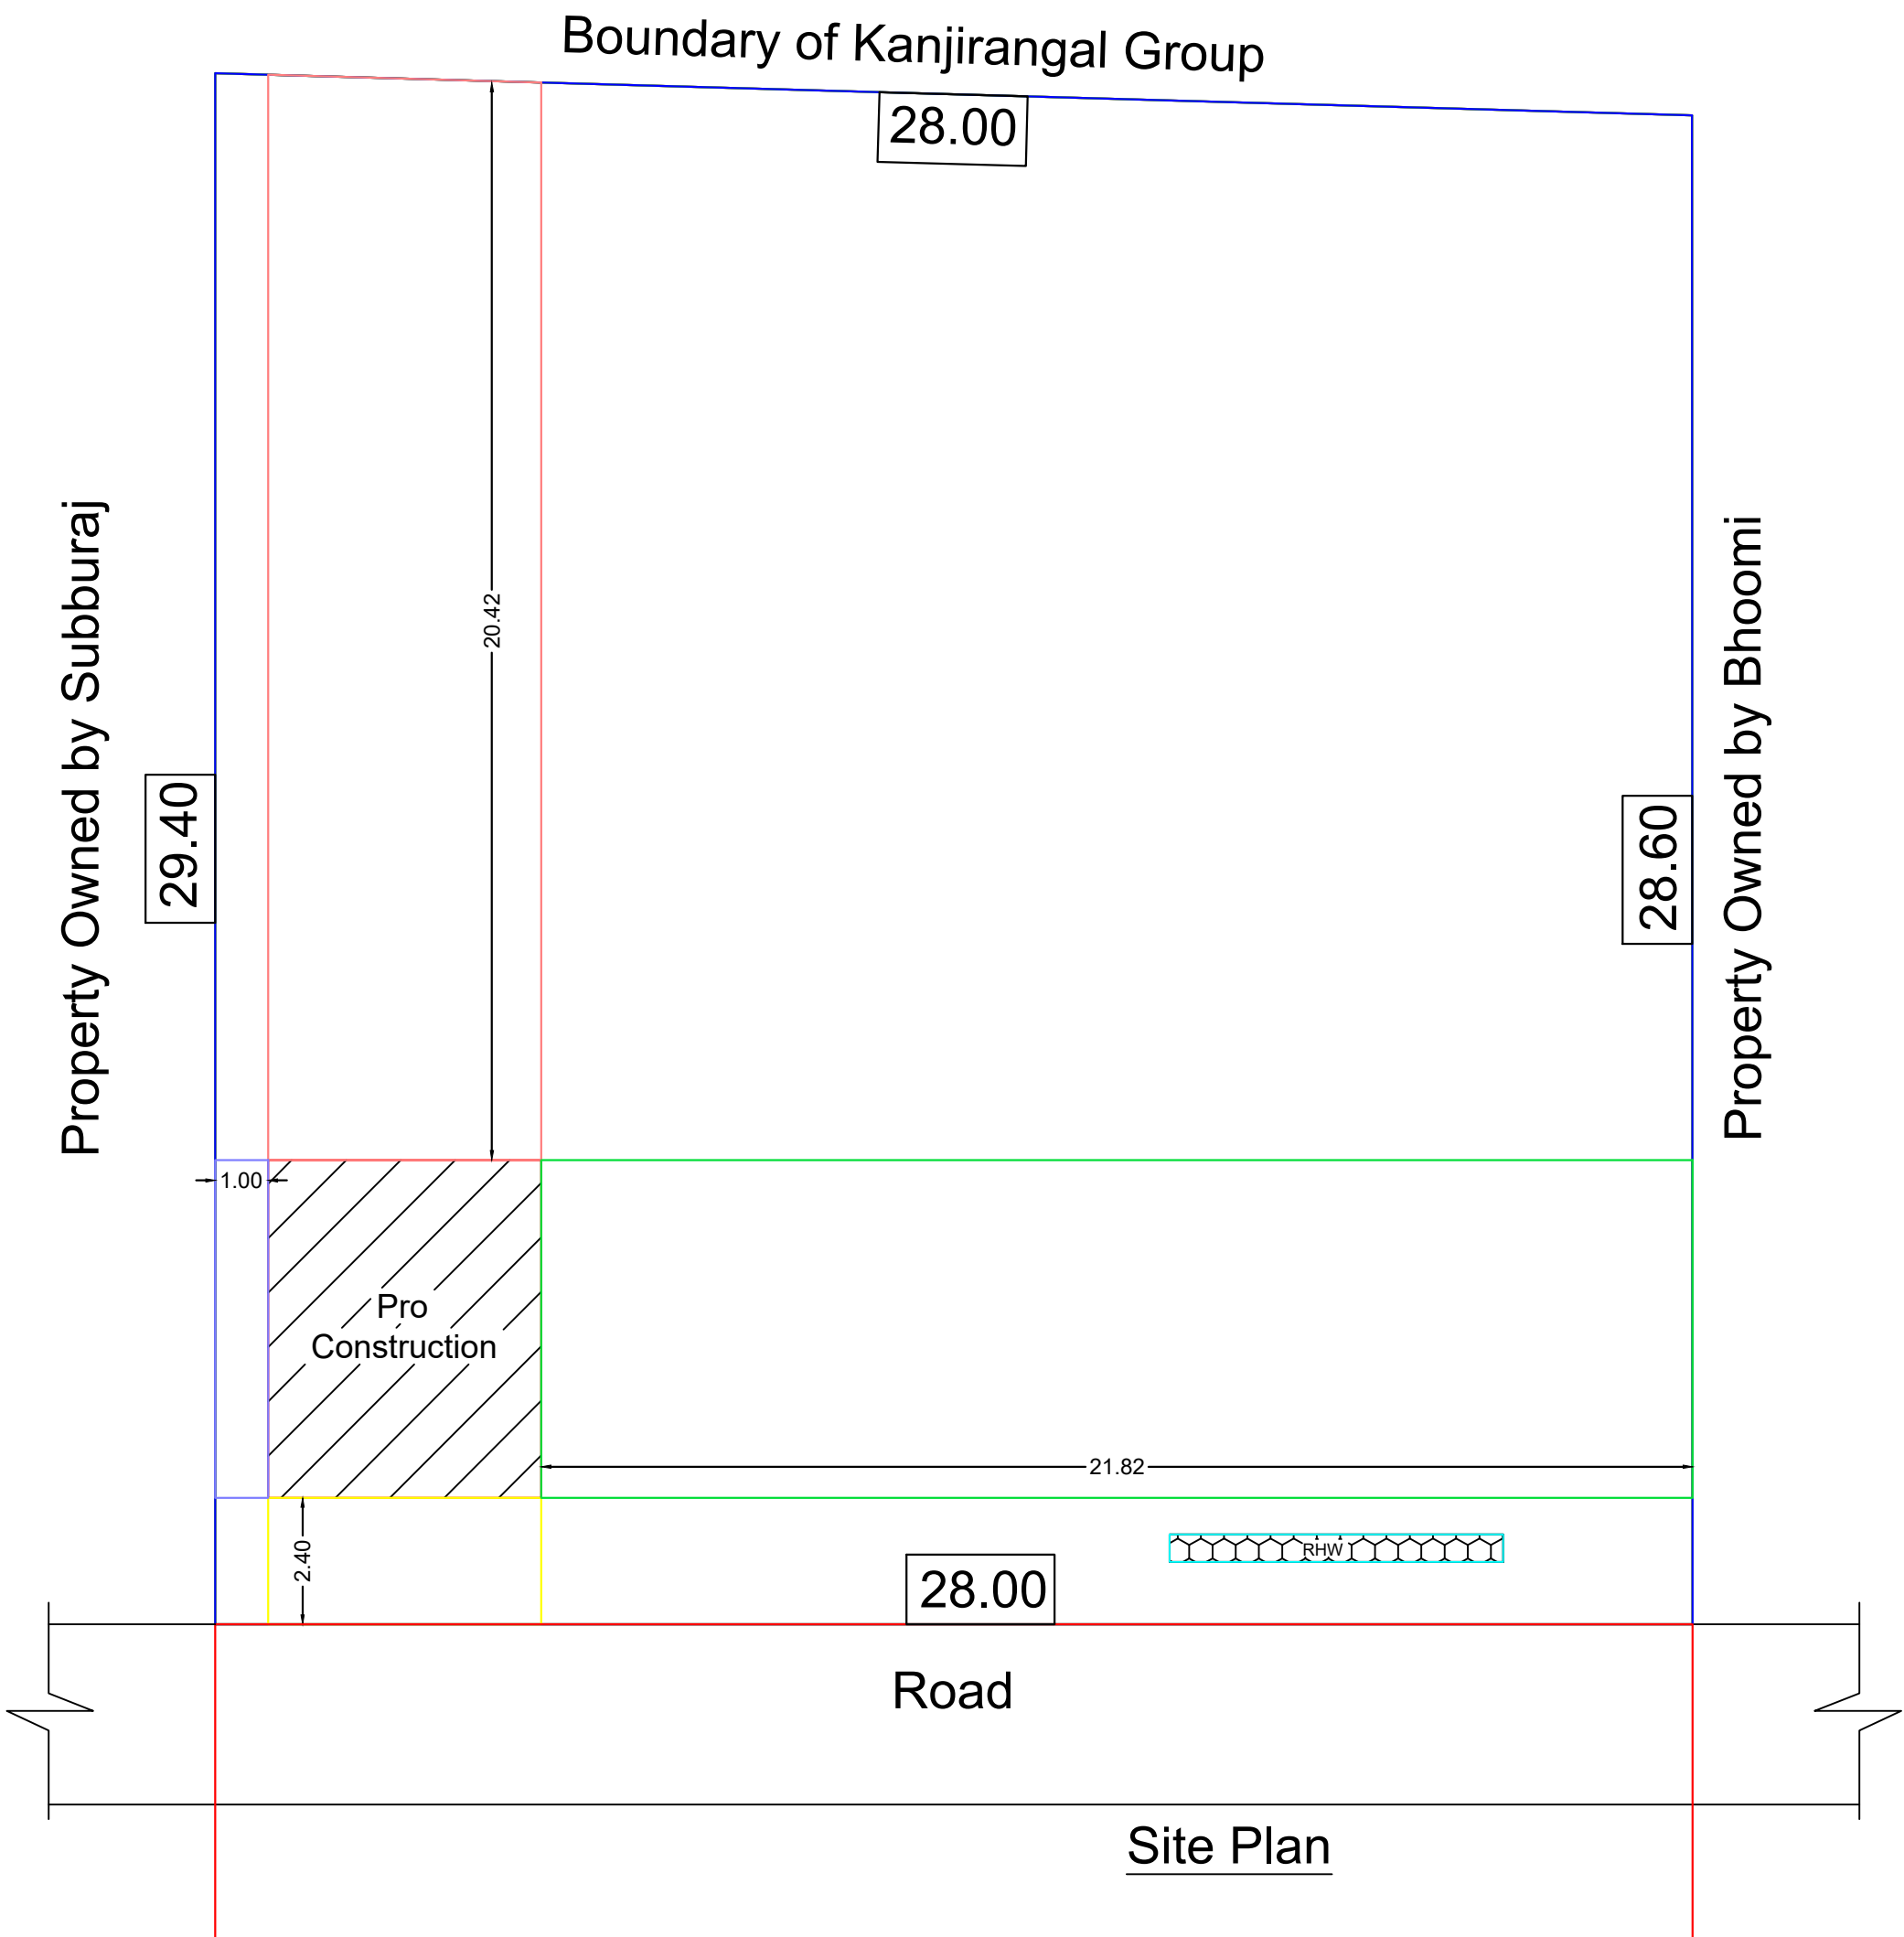

Site Plan

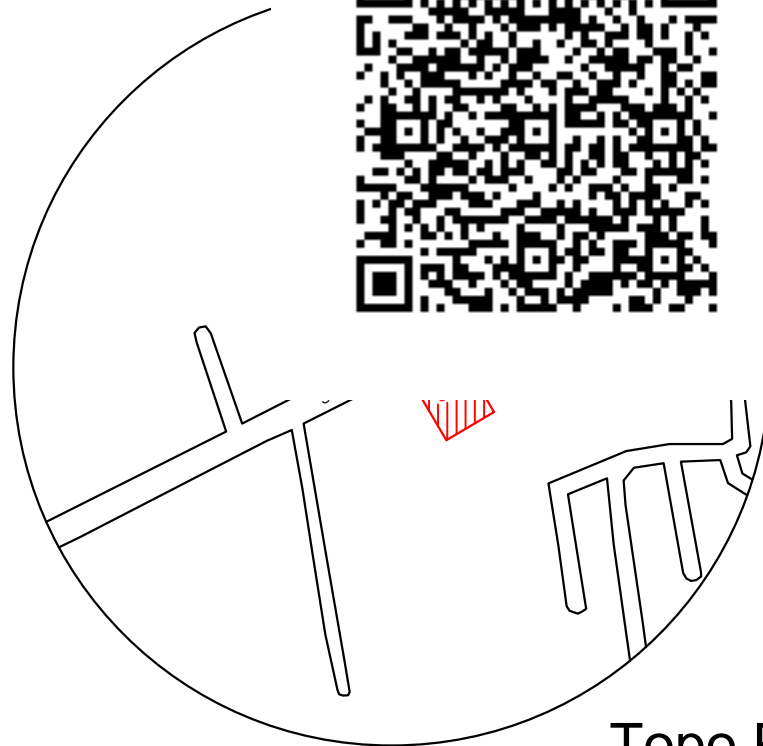

Topo Plan

CASE TYPE	New Proposal
PLOT USE	COMMERCIAL
PLOT SUB USE	COMMERCIAL Dwelling Units
AREA OF THE PLOT	8786.00 Sq Ft
SCHEME / AREA	
LAYOUT APPROVAL NUMBER	

LEGEND	FEET	METRE
MD/DD DOOR	3'3"X7'0"	1.02X2.13
D DOOR	3'0"X7'0"	0.91X2.13
D1 DOOR	2'6"X7'0"	0.76X2.13
W WINDOW	4'0"X4'6"	1.22X1.37
V VENTILATOR	3'0"X2'6"	0.91X0.76

(Scale 1:100)	AREA DETAILS	
	In Sq.Ft	In Sq.Mt
Total Area (As Per Document)	8786.00	816.24

Pro.Ground Floor	356.83	33.15
Open Space	8429.17	783.09

APPLICANT

S. Shanmuganadhan

Mr.S.SHANMUGANADHAN.

REGISTERED ENGINEER

Er.M.RAJESWARAN.B.E.

Er.M.RAJESWARAN.B.E.,
REGISTERED PROFESSIONAL
Reg.No:112/LS/2023/00001
SIVAREESH CONSTRUCTION
149/1,MELARADHA VEETHI,
SIVAGANGAI-630561.
Ph:+91 8220863614.