
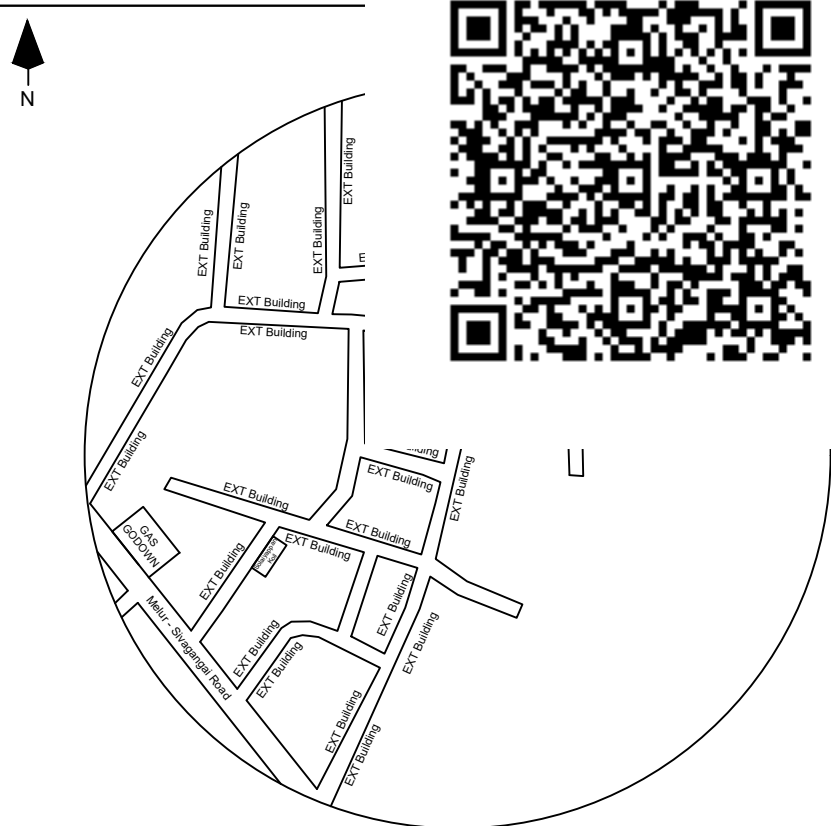


PLAN SHOWING THE PROPOSED GROUND & FIRST FLOOR CONSTRUCTION
OF THE R.C.C ROOF RESIDENTIAL BUILDING BEARING IN S.NO:100A/14,
PLOT.NO:26,KANJIRANGAL VILLAGE & PANCHAYAT,KANJIRANGAL
GROUP,SIVAGANGAI TALUK & DISTRICT.

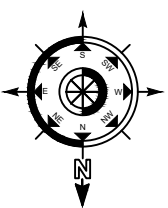

Topo Plan

CASE TYPE	New Proposal
PLOT USE	RESIDENTIAL
PLOT SUB USE	RESIDENTIAL Dwelling Units
AREA OF THE PLOT	1925.00 Sq Ft
SCHEME / AREA	
LAYOUT/PLOT APPROVAL NUMBER	

LEGEND	FEET	METRE
MD/DD DOOR	3'3"X7'0"	1.02X2.13
D DOOR	3'0"X7'0"	0.91X2.13
D1 DOOR	2'6"X7'0"	0.76X2.13
W WINDOW	4'0"X4'6"	1.22X1.37
V VENTILATOR	3'0"X2'6"	0.91X0.76

(Scale 1:100)	AREA DETAILS	
	In Sq.Ft	In Sq.Mt
Total Area (As Per Document)	1925.00	178.83

Pro.Ground Floor	999.76	92.88
Pro.First Floor	308.50	28.66
Open Space	925.24	85.95

APPLICANT


Mr. SAKTHI VENKADESH.

Mr.SAKTHI VENKADESH.

REGISTERED ENGINEER


Er.M.RAJESWARAN.B.E.,

Er.M.RAJESWARAN.B.E.,
REGISTERED PROFESSIONAL
Reg.No:112/LS/2023/00001
SIVAREESH CONSTRUCTION
149/1,MELARADHA VEETHI,
SIVAGANGAI-630561.
Ph:+91 8220863614.

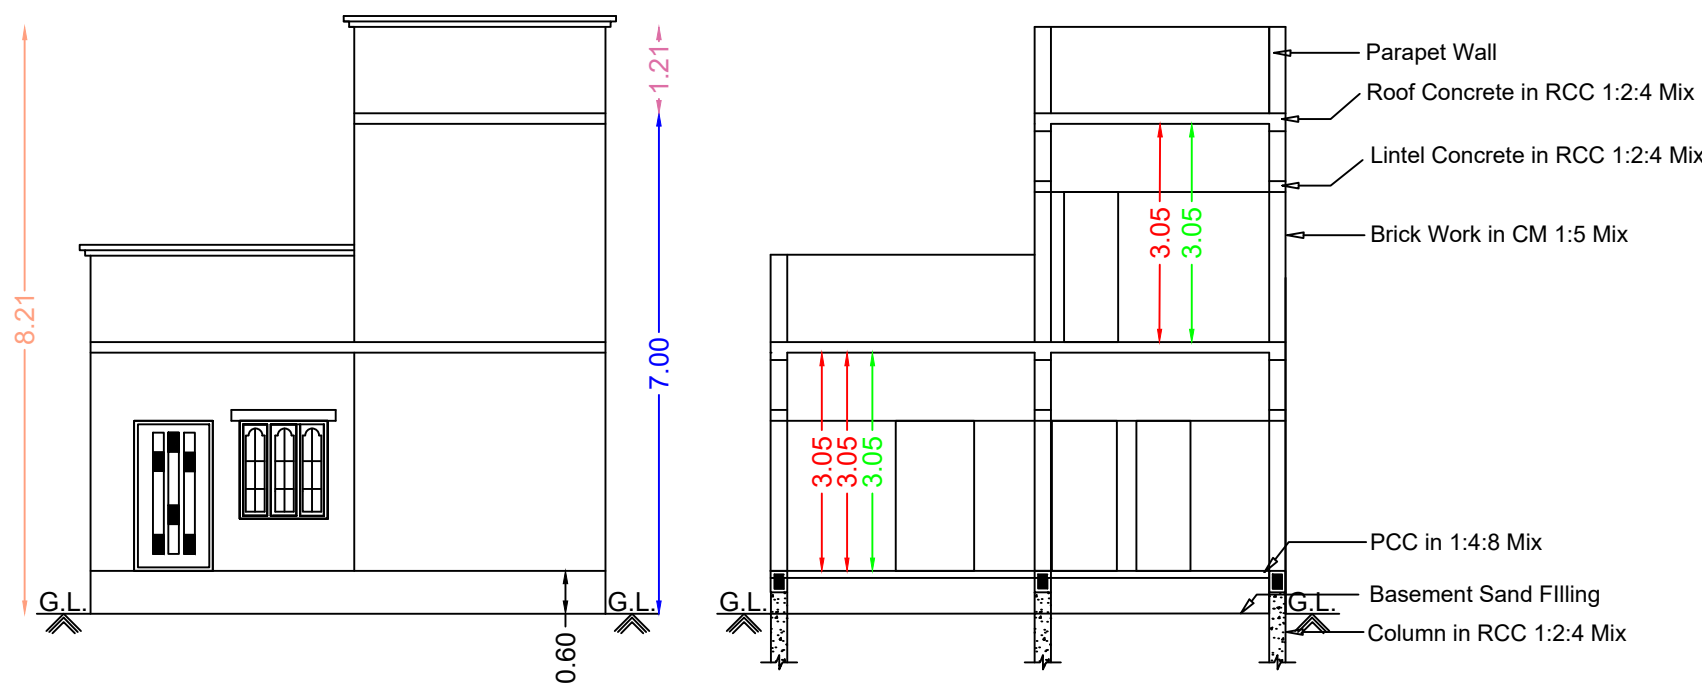

Front Elevation


Section RR

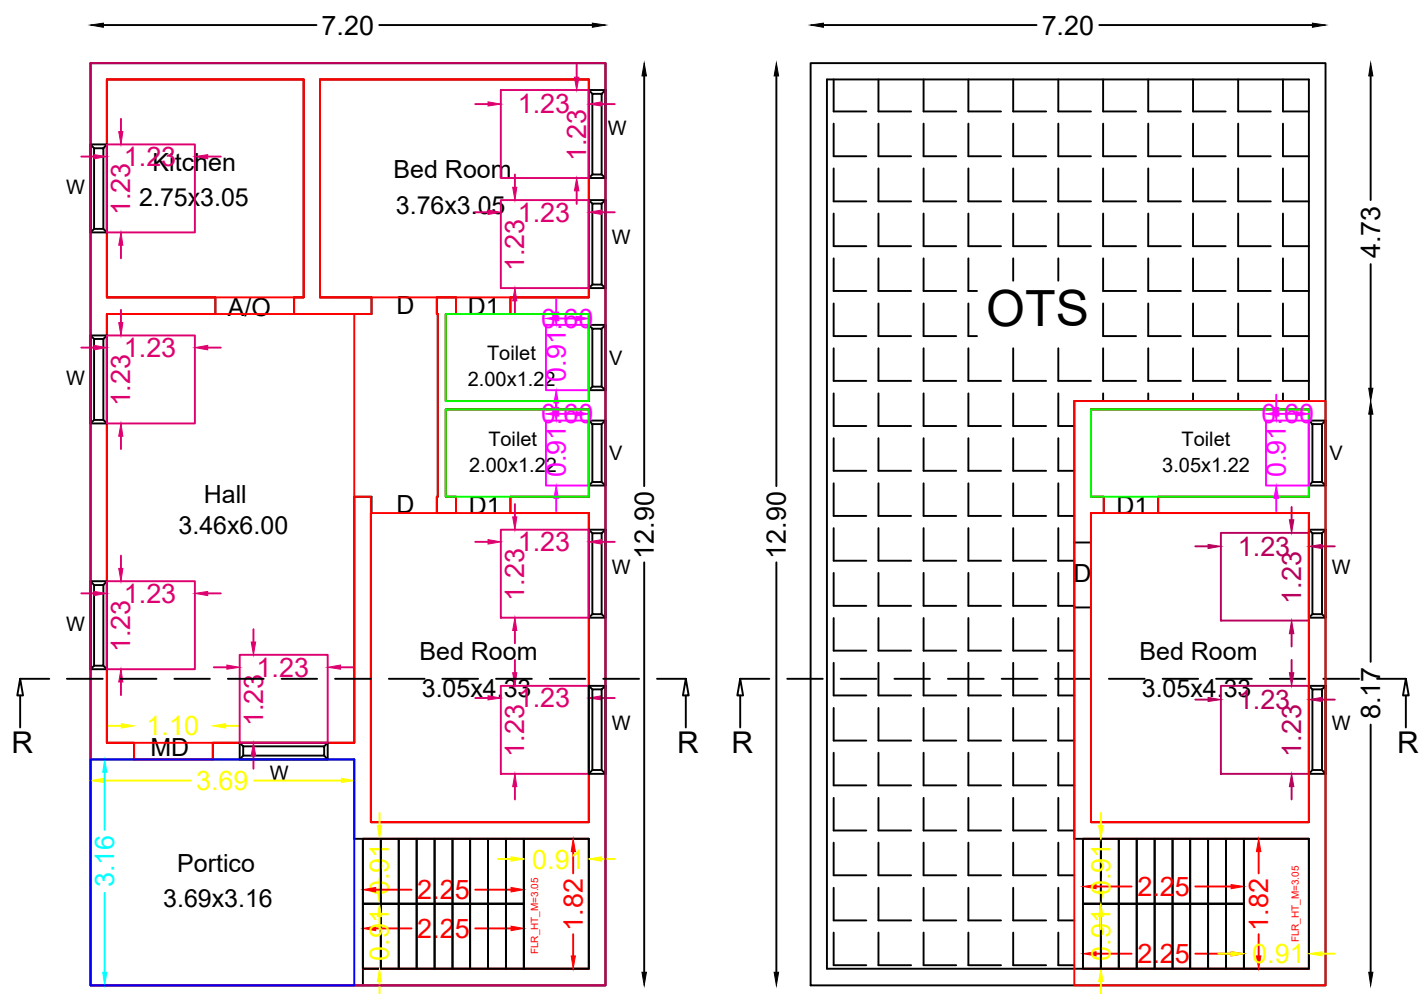

Pro.Ground Floor Plan

Pro.First Floor Plan

9.00 Mt Road & Property Owned by Kannika
Parameshwari,Ganapathy Vagaiyura & Servaran

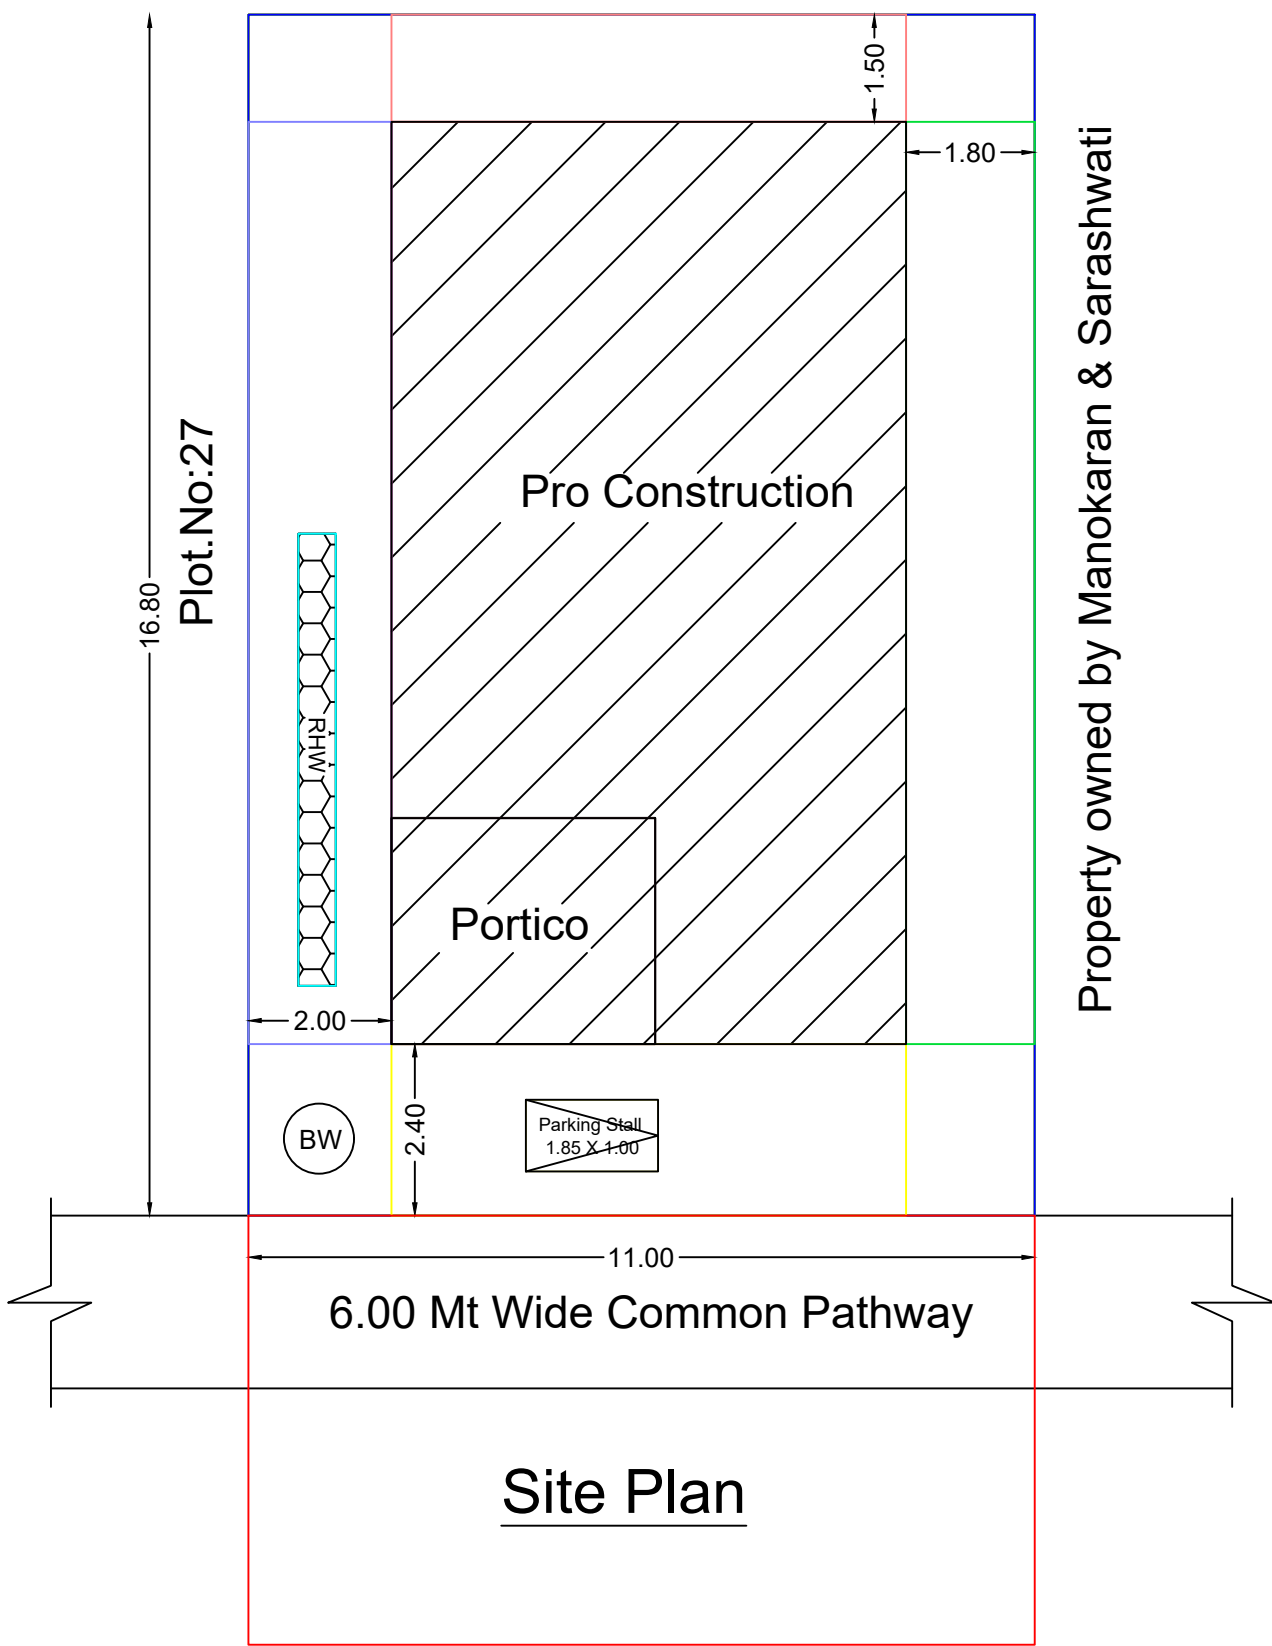

Site Plan

