




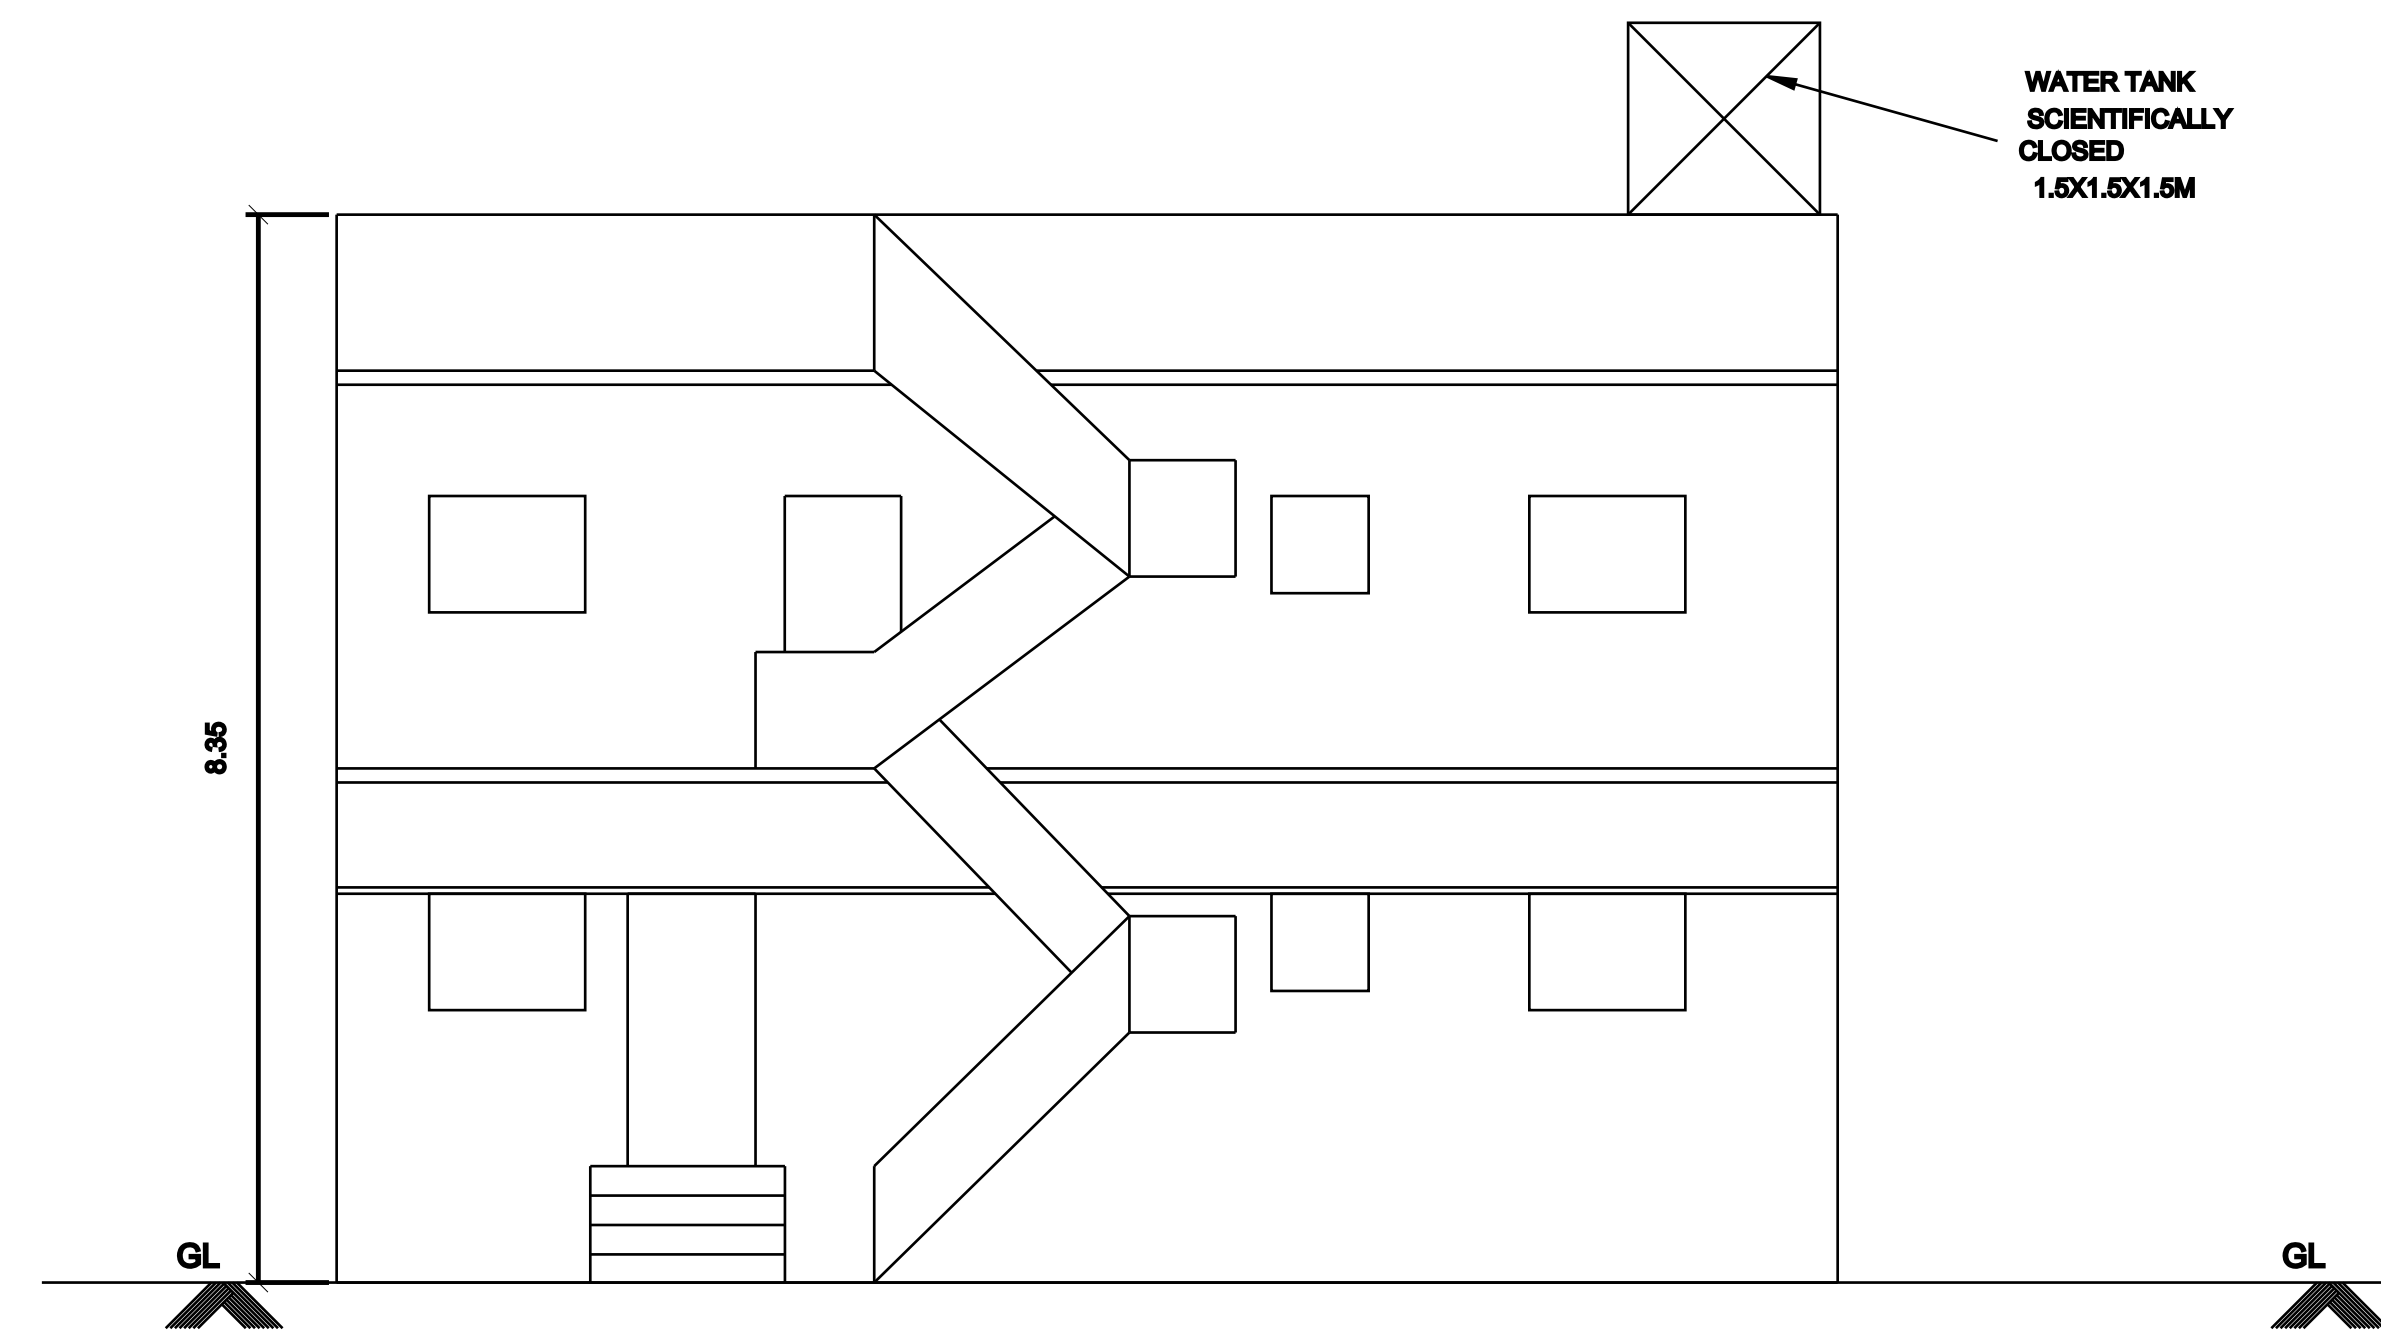

FRONT ELEVATION

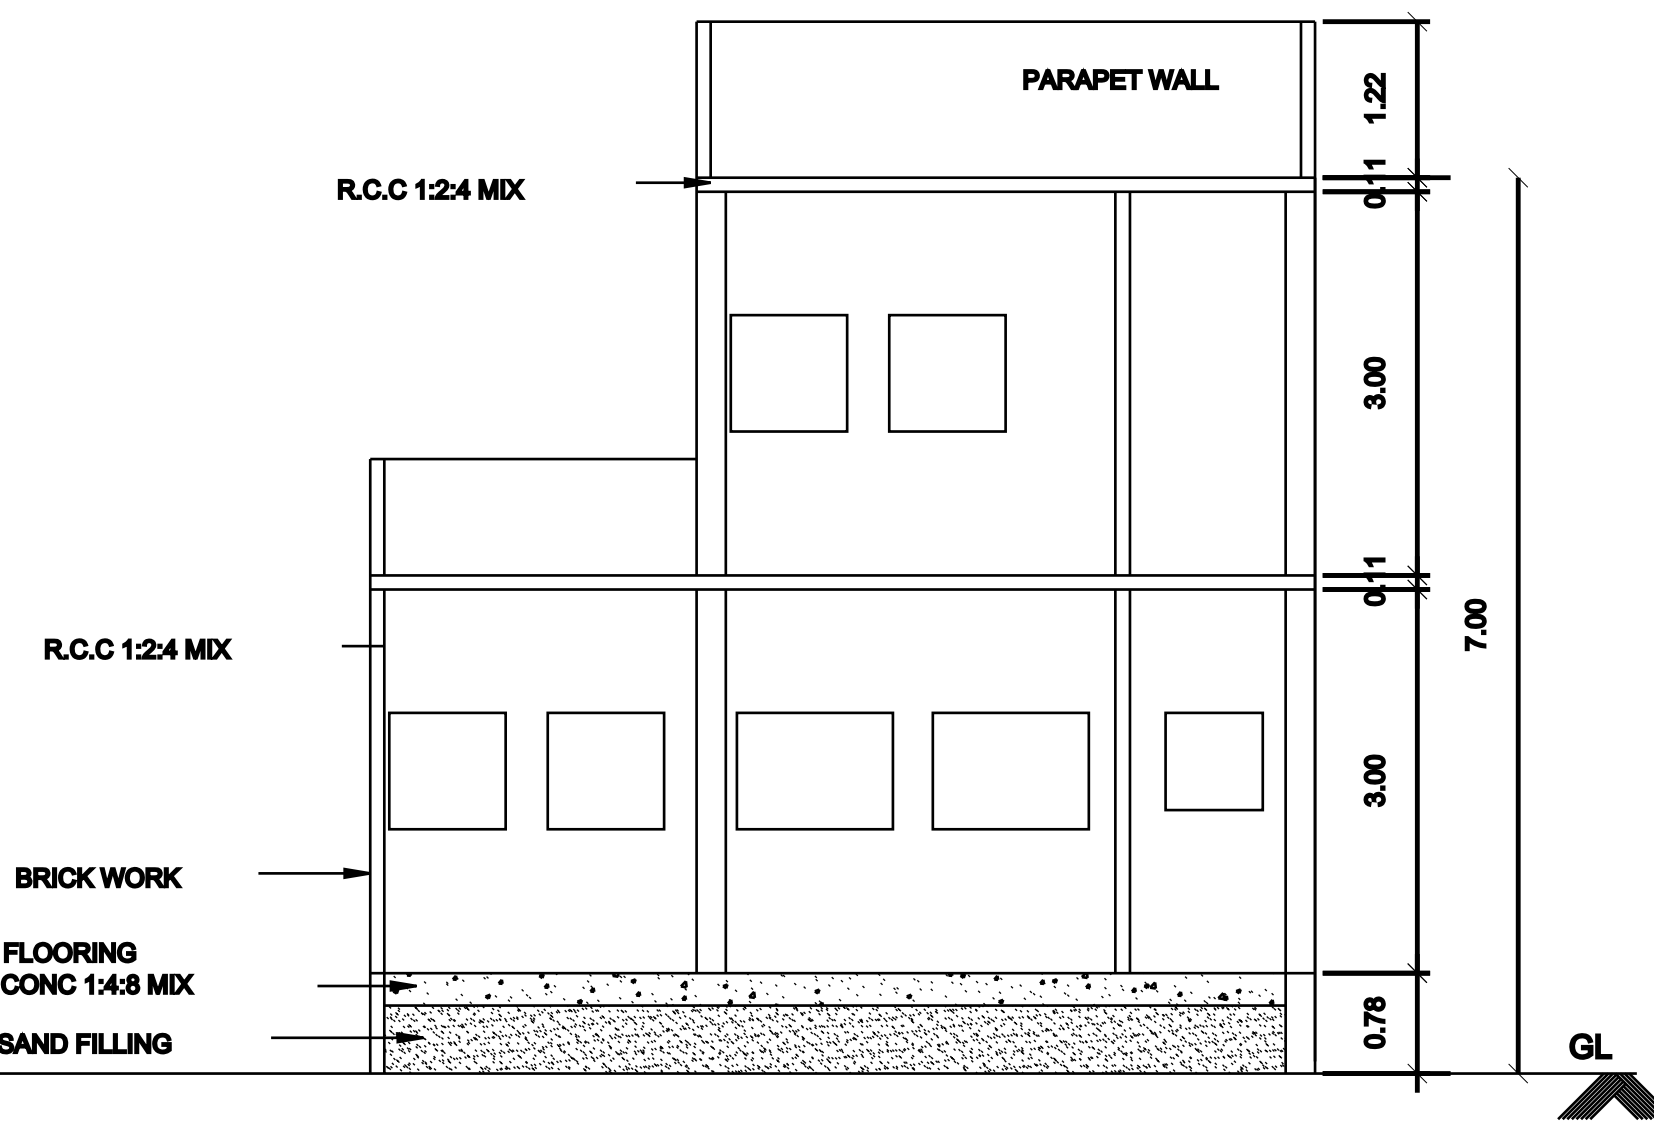

SECTION "A-A"

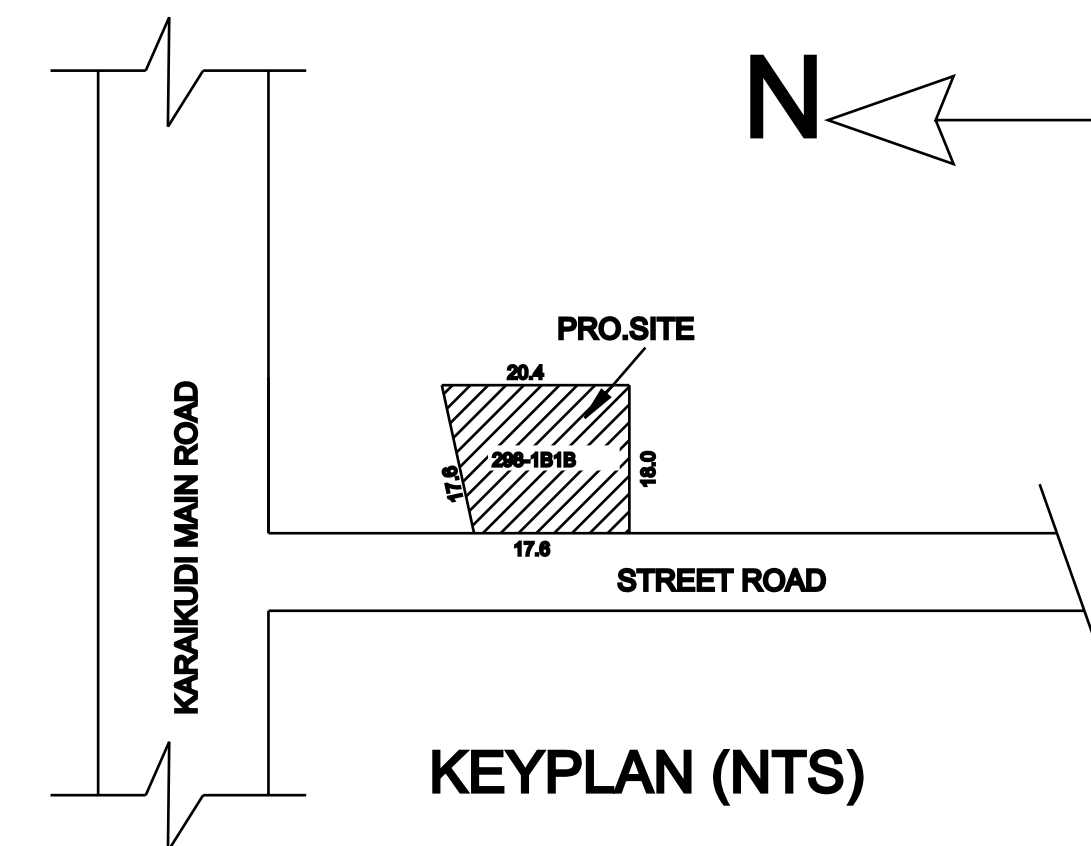

KEYPLAN (NTS)

PLAN SHOWING PROPOSED
CONSTRUCTION OF G+1 RESIDENTIAL
BUILDING AT S.NO.298/1B1 AS PER
NEW PATTA S.NO.298/1B1B OF
A.KALAPPUR VILLAGE AND PANCHAYAT,
SINGAMPUNARI TALUK,
SIVAGANGAI DISTRICT.


SCALE 1:100

EXTENT	IN	SQFT	SQMT
PLOT AREA [AS PER DOC]		3985.00	370.22
PLOT AREA [AS PER PATTA]			370.00
SUPER IMPOSED AREA			336.44
PLINTH AREA OF G.FLOOR		796.10	73.96
PLINTH AREA OF F.FLOOR		697.18	64.77
TOTAL AREA		1493.28	138.73
F.S.I -	0.41	COVERAGE -	21.98%
COMPOUND WALL (RM)			73.6M

JOINERIES


MAIN DOOR	MD	1.00 X 2.13
DOOR	D1	0.91 X 2.13
DOOR	D2	0.76 X 2.13
ARCH OPEN	AO	1.22 X 2.13
WINDOW	W1	1.22 X 0.91
WINDOW	W2	0.91 X 0.91
WINDOW	W3	1.22 X 1.22
VENTILATOR	V	0.76 X 0.76

COLOUR INDEX	STAIRCASE DETAILS
PROPOSED	WIDTH - 1.22
ROAD	RISER - 0.17
BOUNDRY	TREAD - 0.30

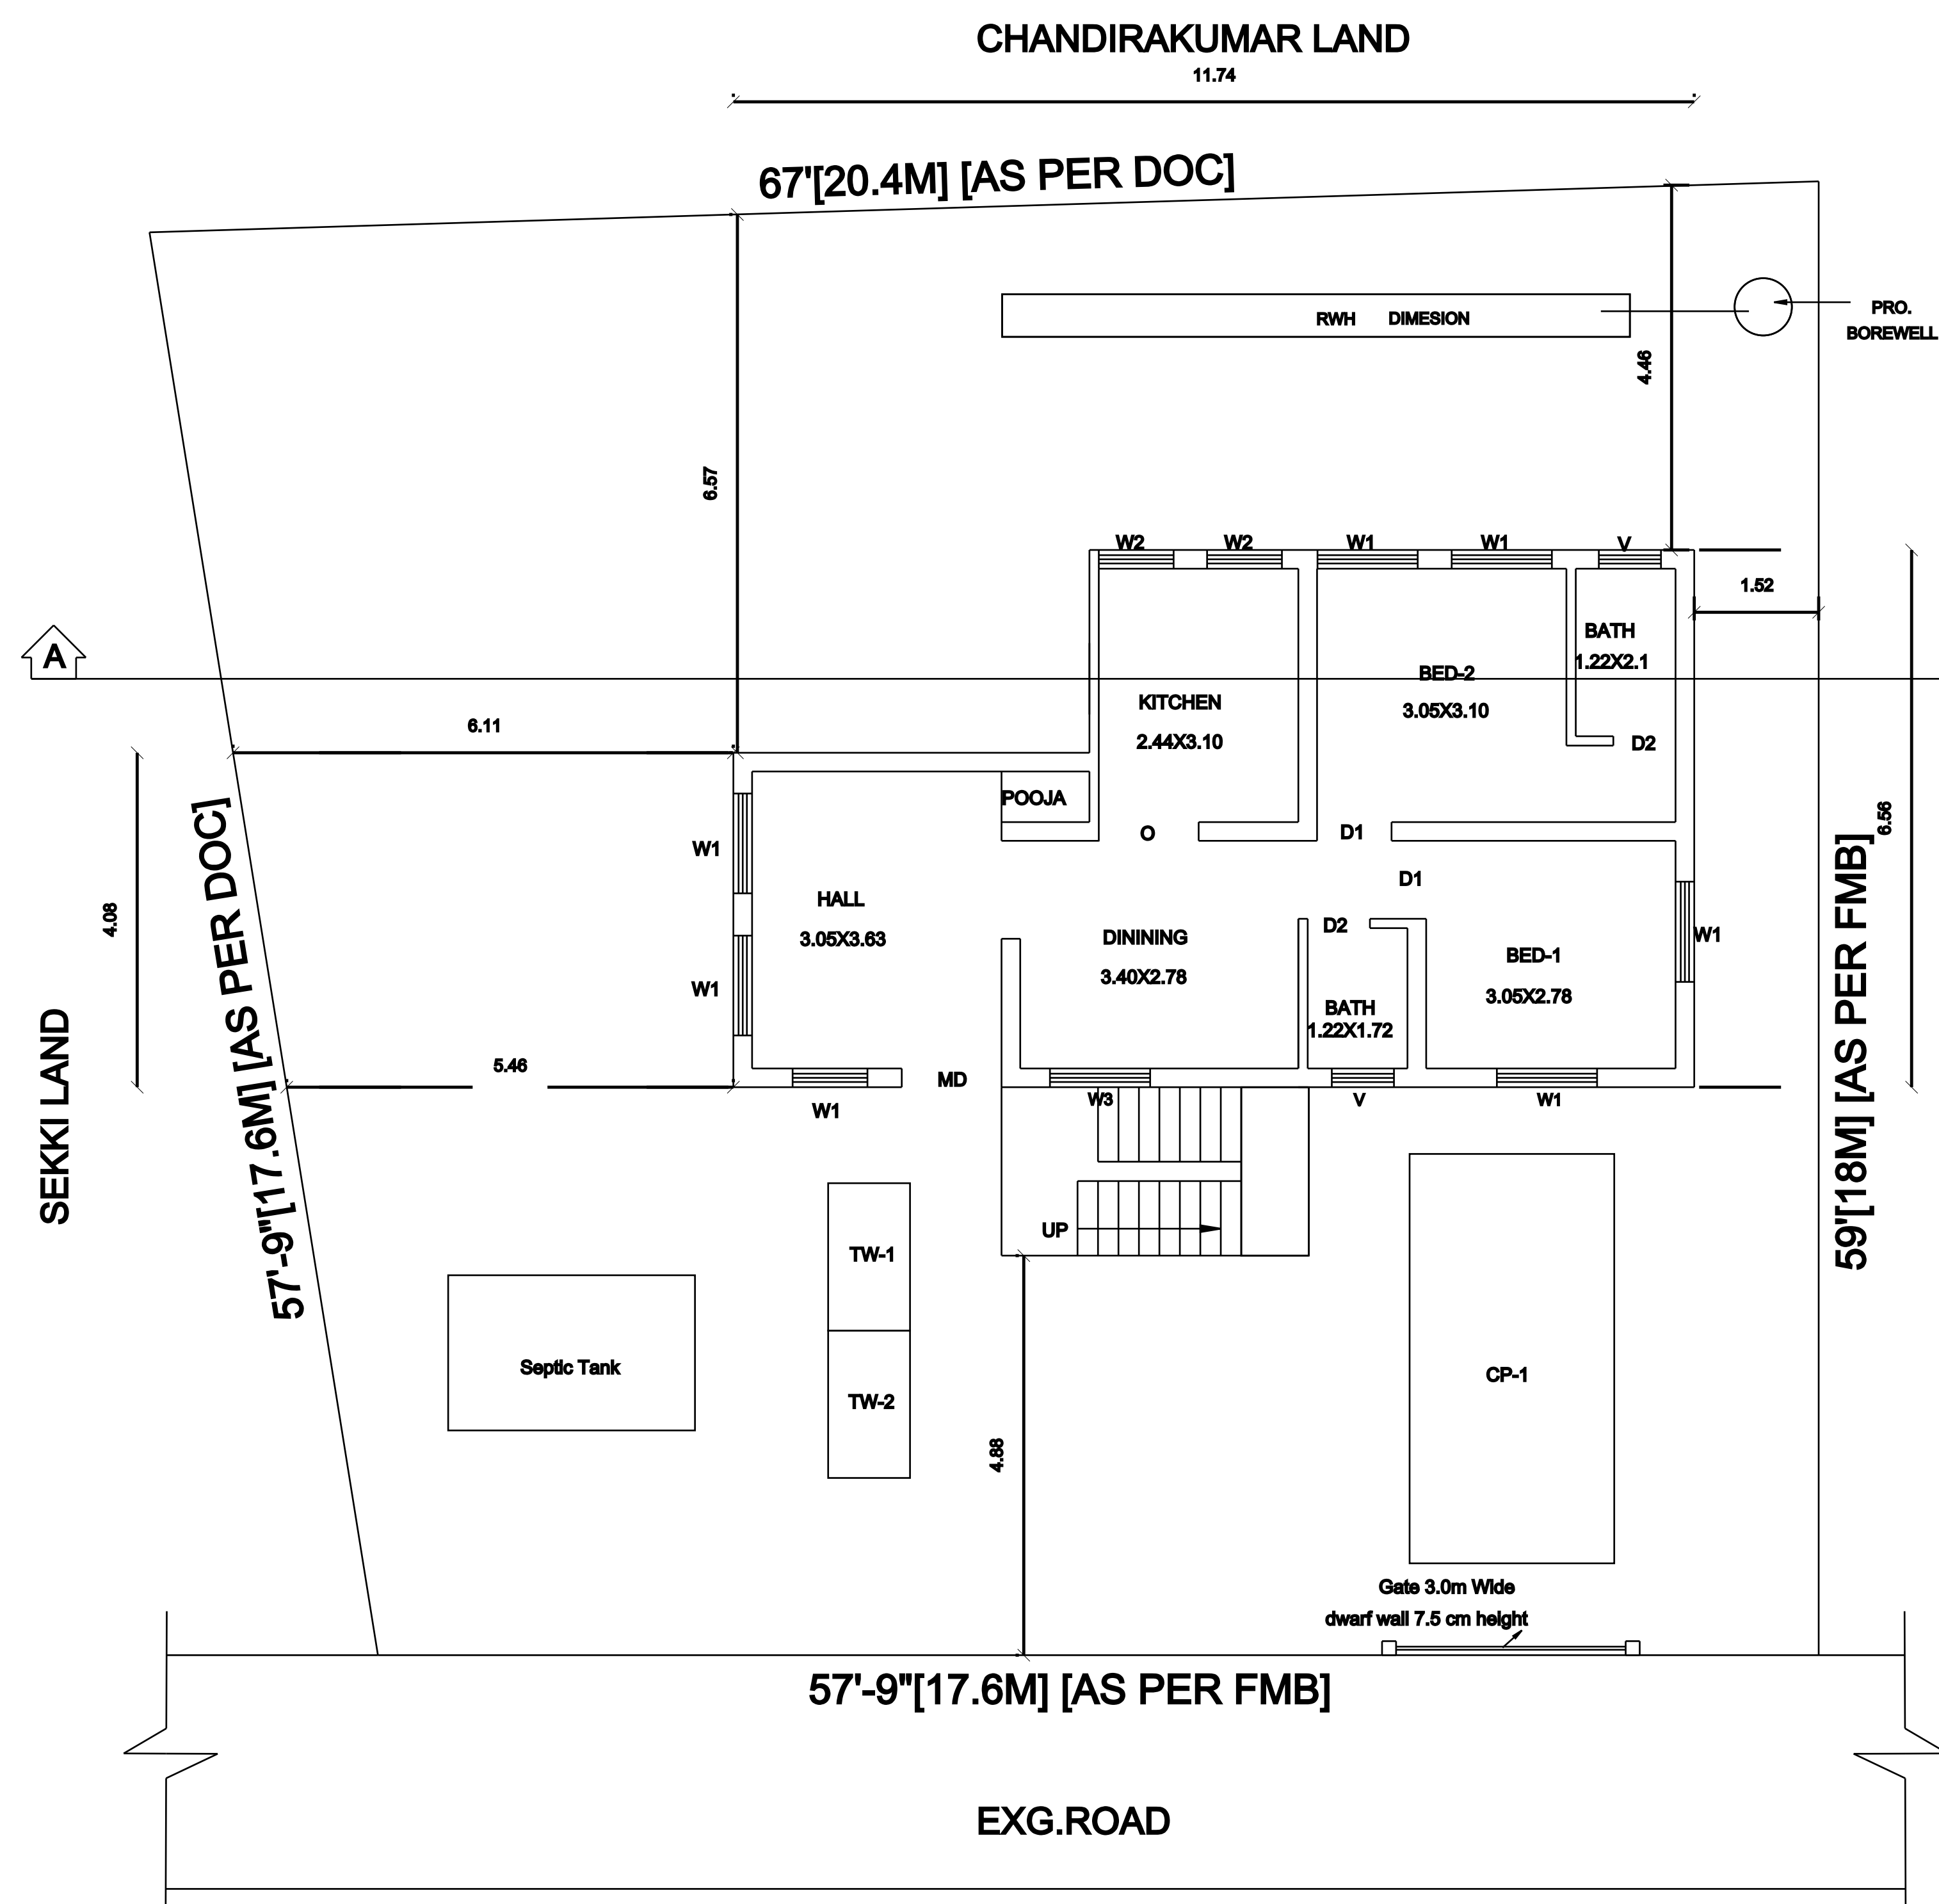


SITE CUM GROUND FLOOR PLAN


S.NO.298/1B2 SIVARAJA HOME

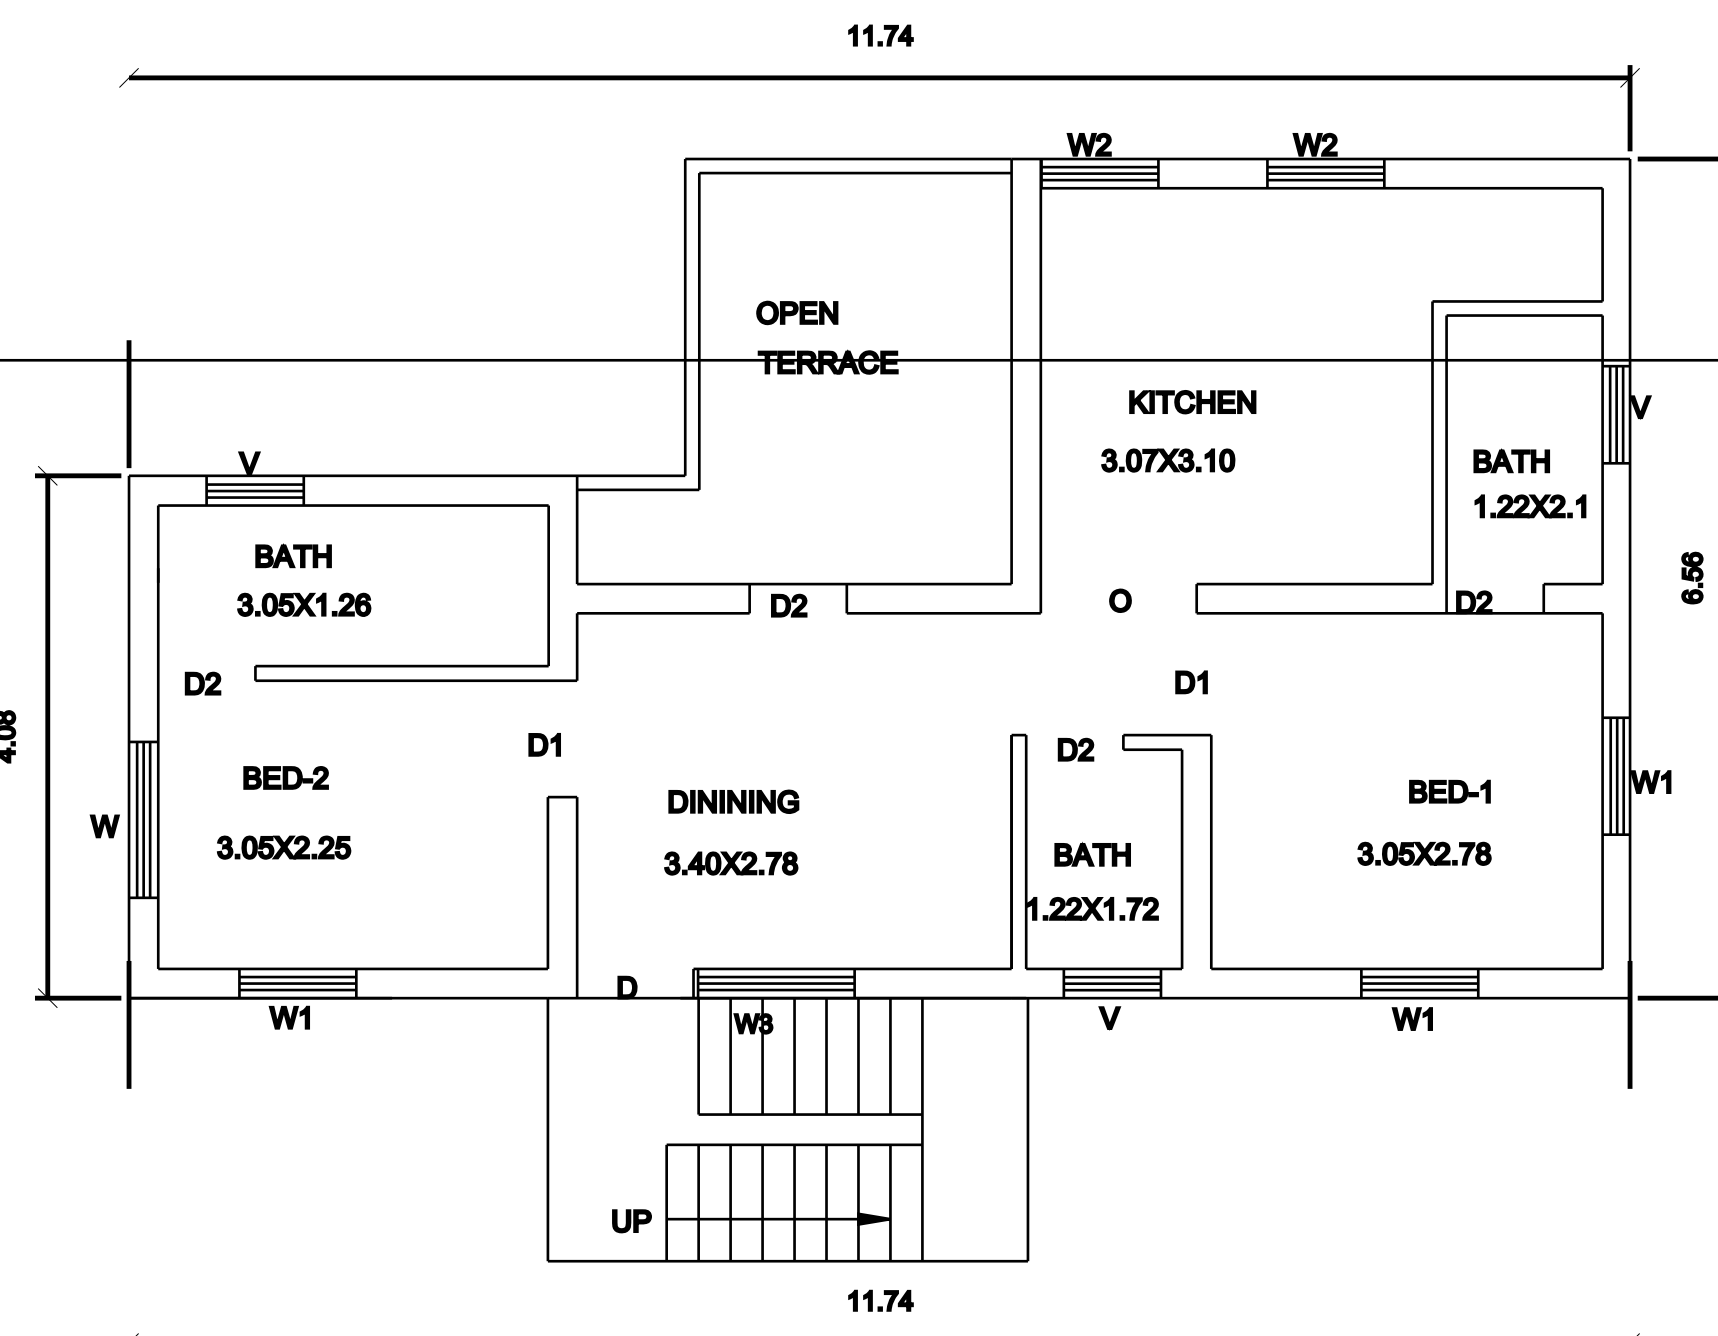

FIRST FLOOR PLAN

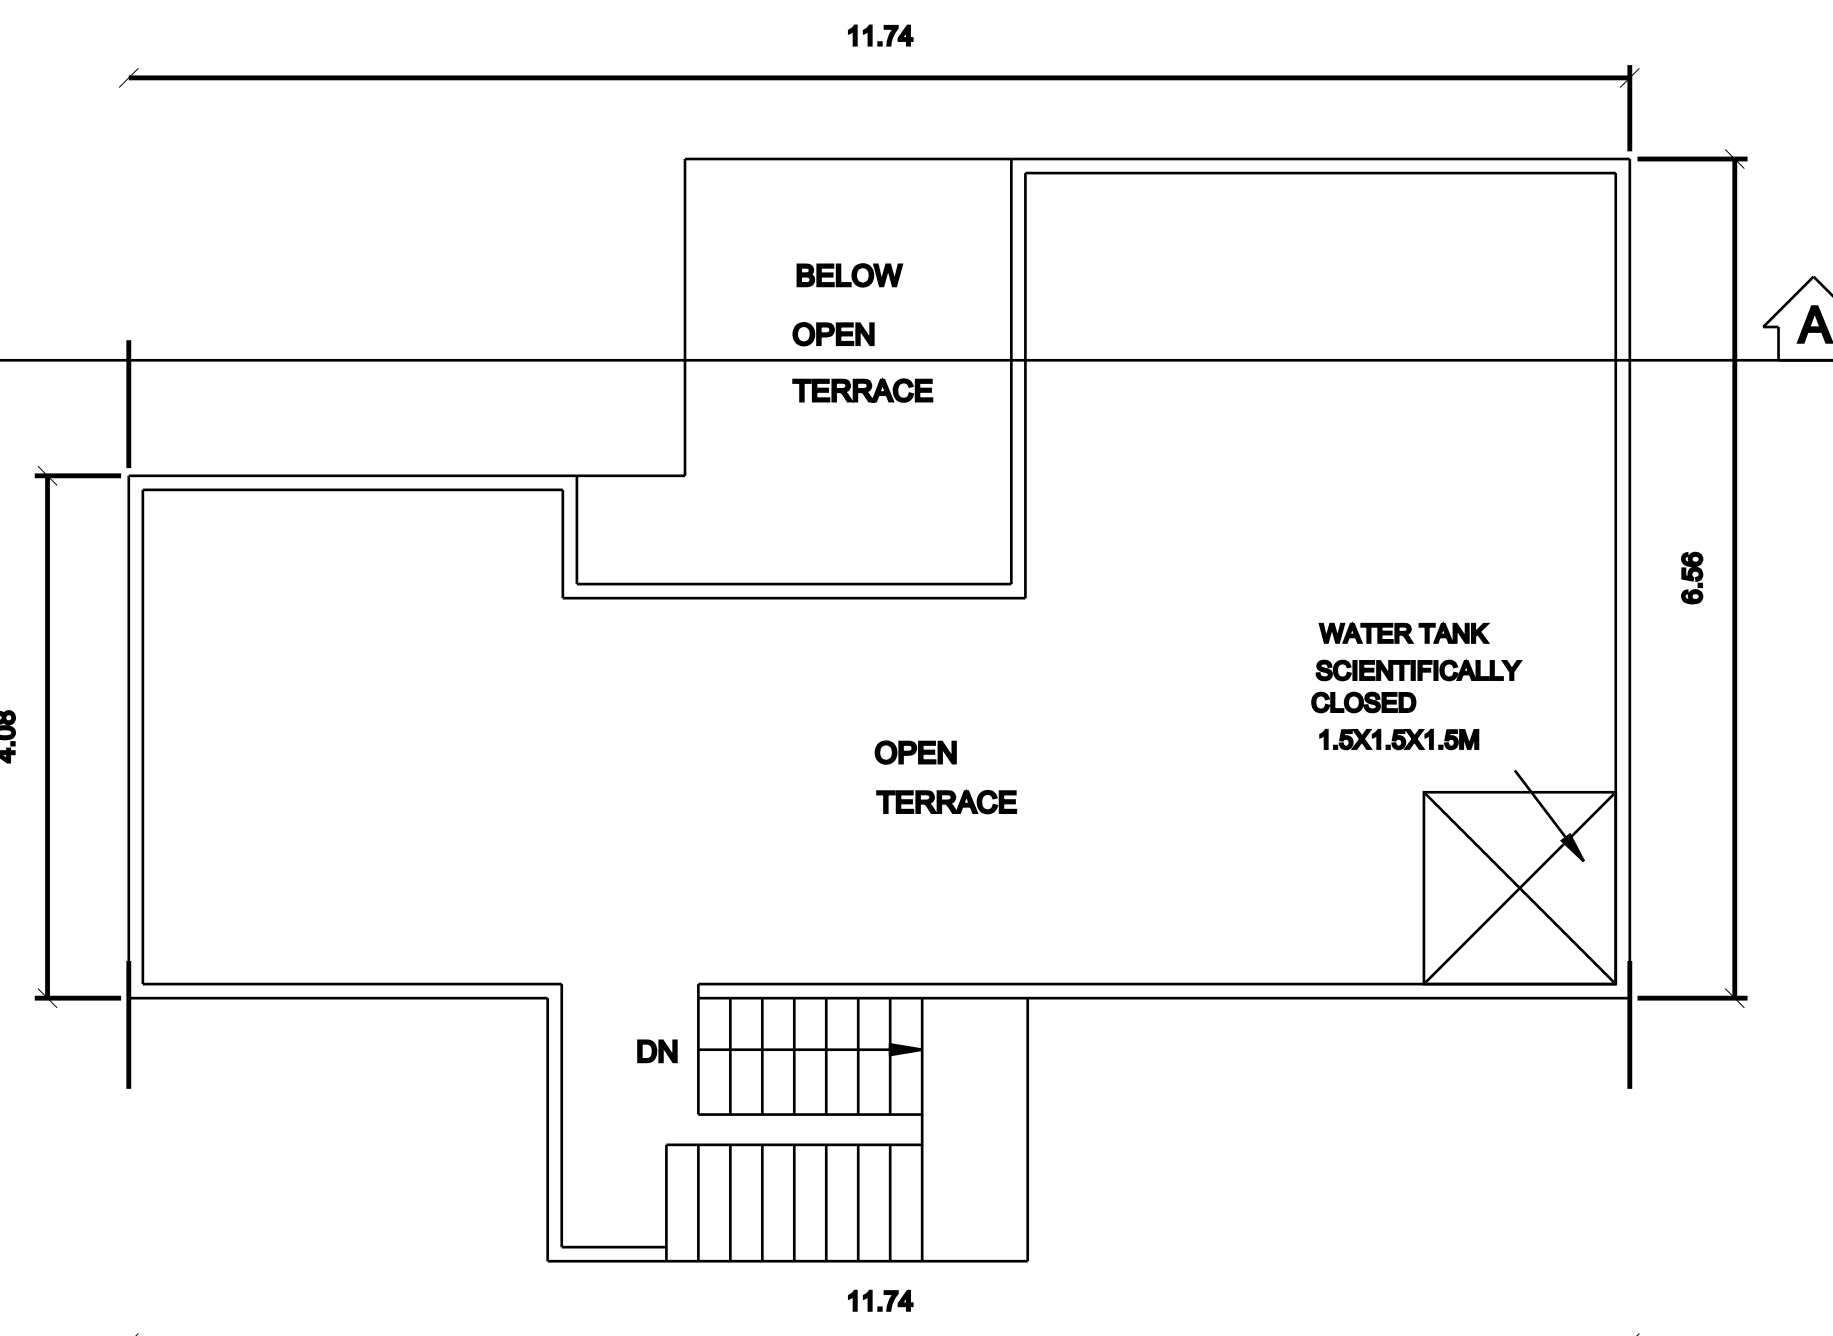


TERRACE FLOOR PLAN

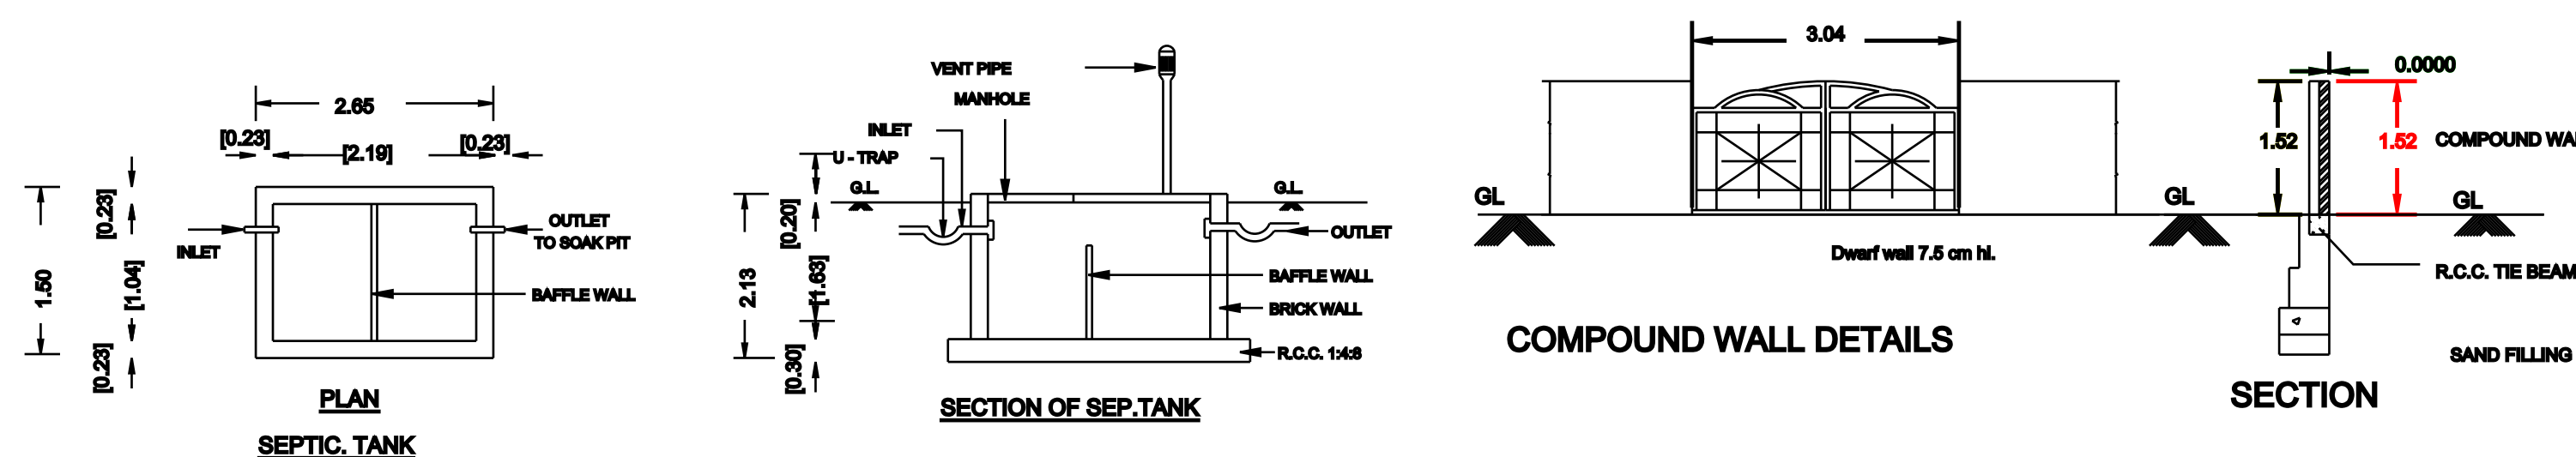


COMPOUND WALL DETAILS


SECTION

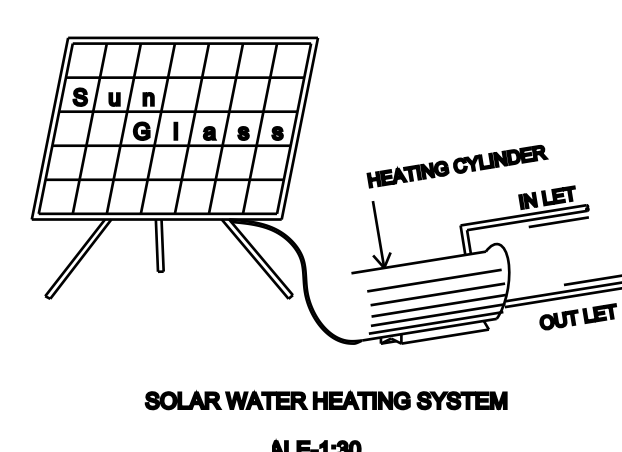


SOLAR WATER HEATING SYSTEM

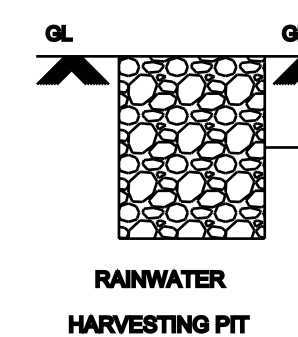


RAINWATER HARVESTING PIT

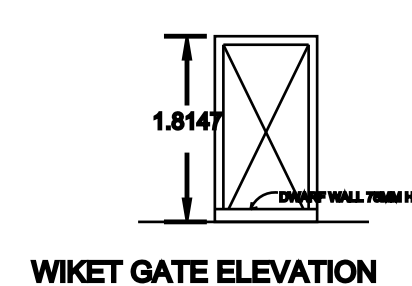


WIKET GATE ELEVATION

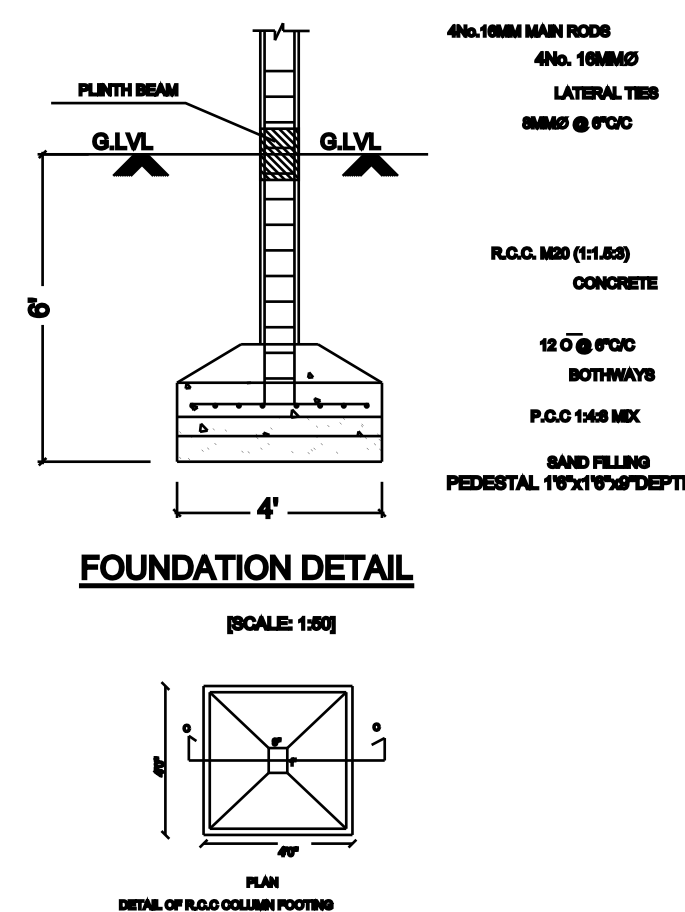


FOUNDATION DETAIL

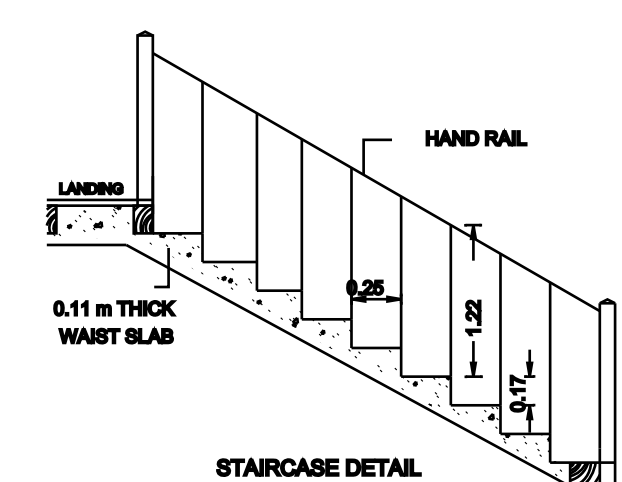

STAIRCASE DETAIL

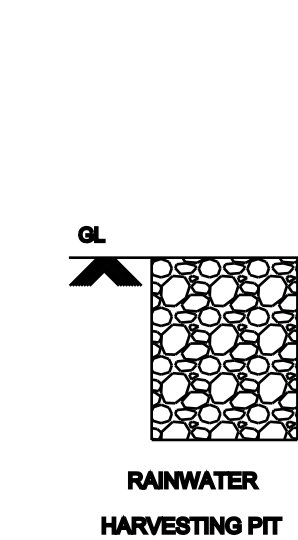

RAINWATER HARVESTING PIT

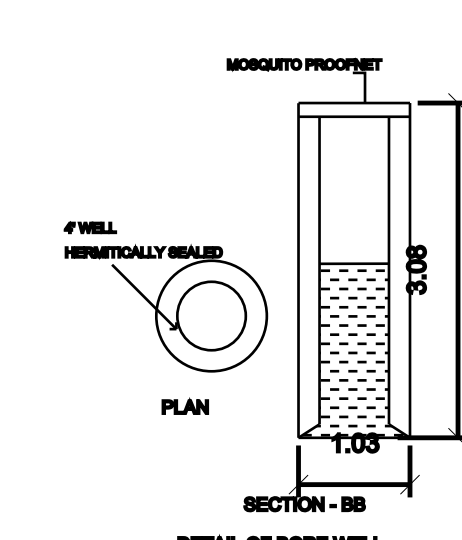

DETAIL OF BORE WELL

OWNER :

REGISTERED ENGINEER