


PLAN SHOWING THE PROPOSED CONSTRUCTION OF R.C.C. RESIDENTIAL BUILDING IN GROUND FLOOR
AT NEW S.NO.14/22A2, PATTAN NO.1422, PLOT NO.3, PERUNGUDI VILLAGE & PANCHAYAT, SVAGANGAI
TALUK & SVAGANGAI DISTRICT.


APPLICANT NAME : Mr.S.KANNATHASAN S/O.Mr.SELVAM.




FRONT ELEVATION

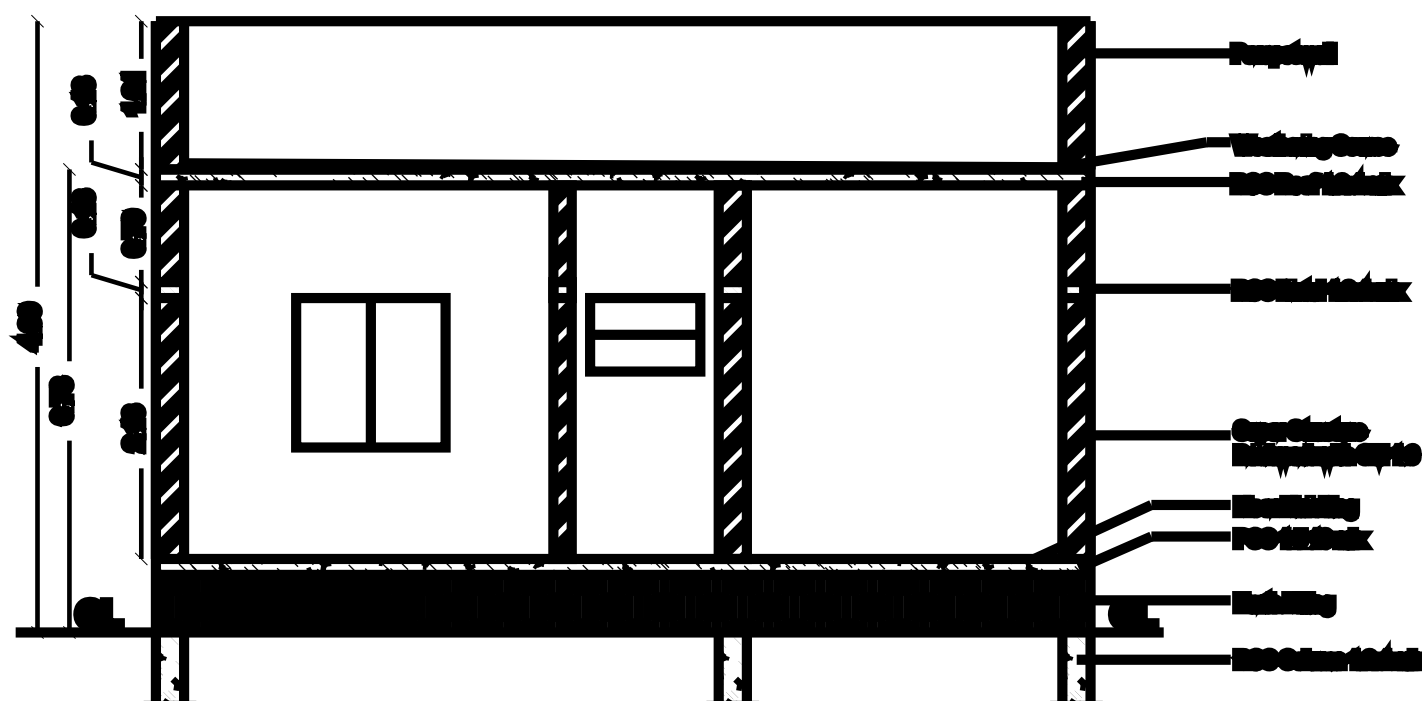


SECTION ON "VR"

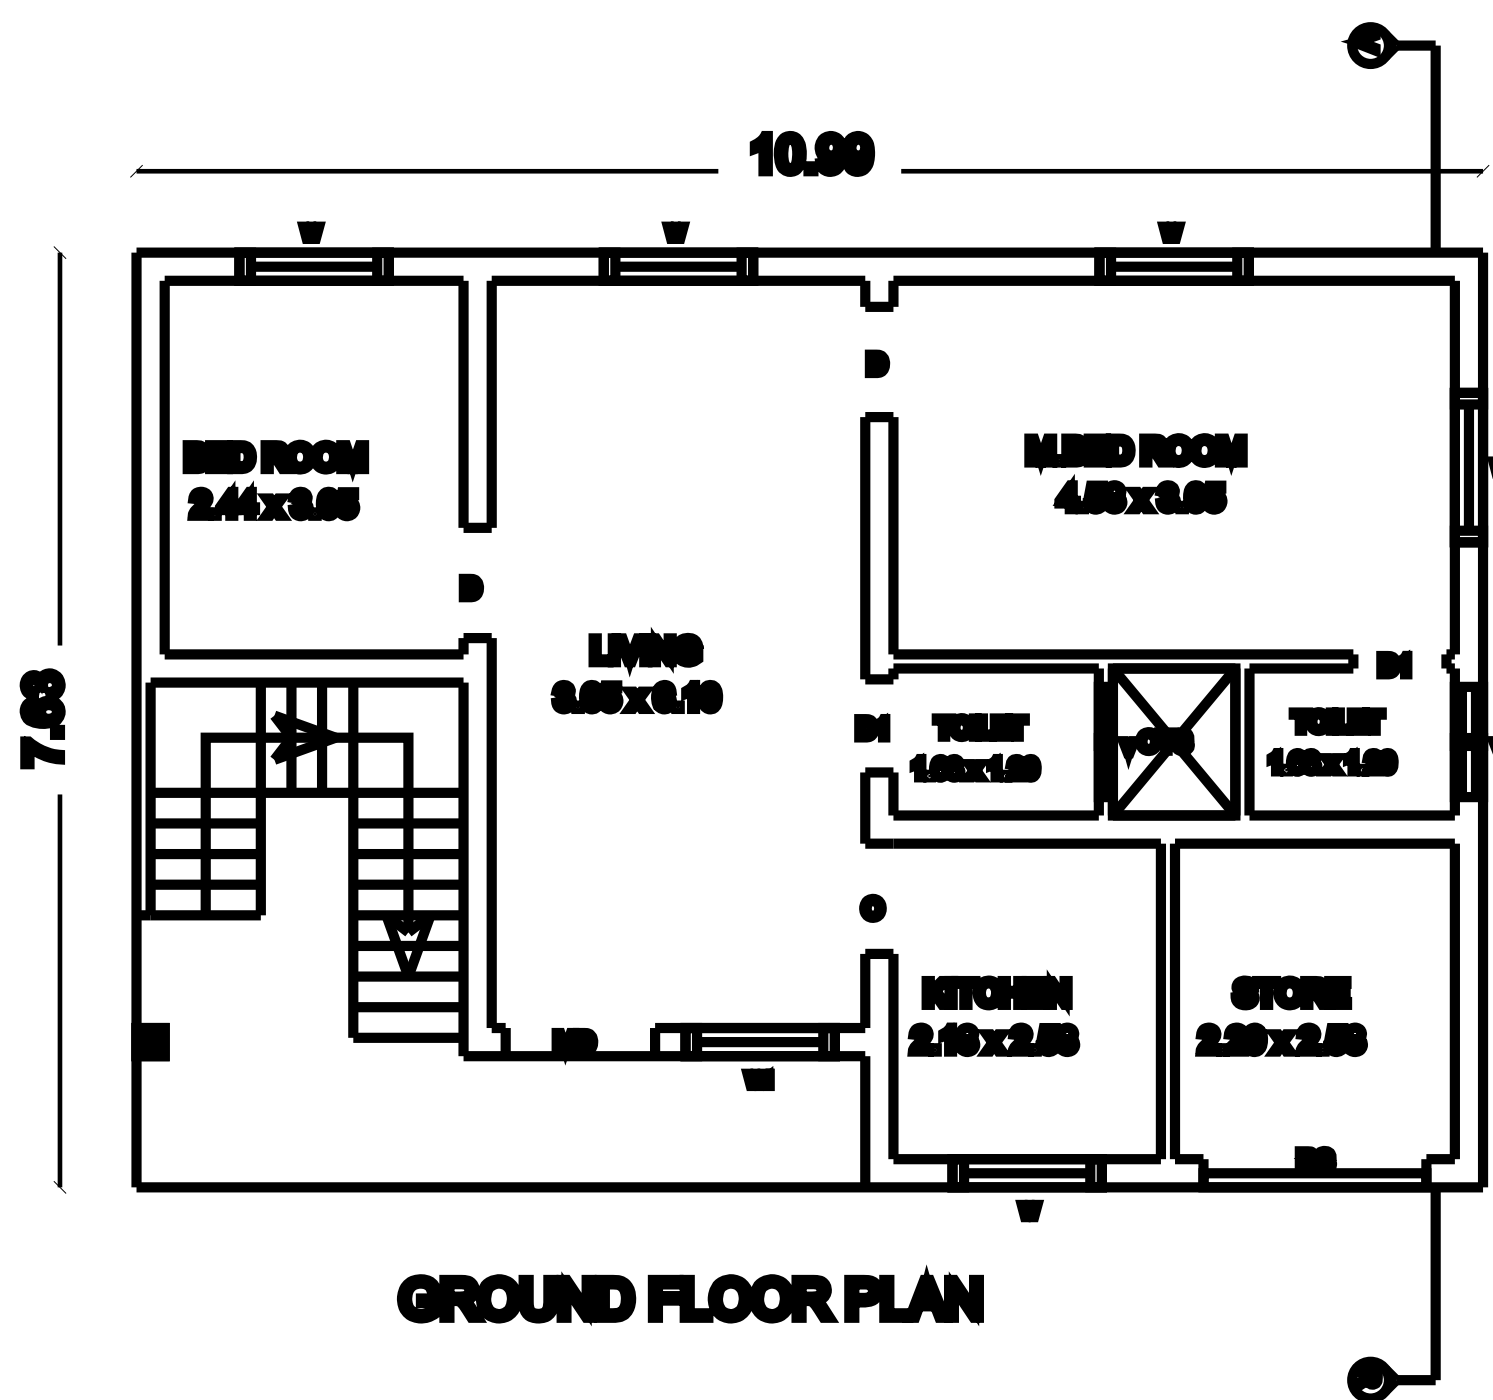


GROUND FLOOR PLAN

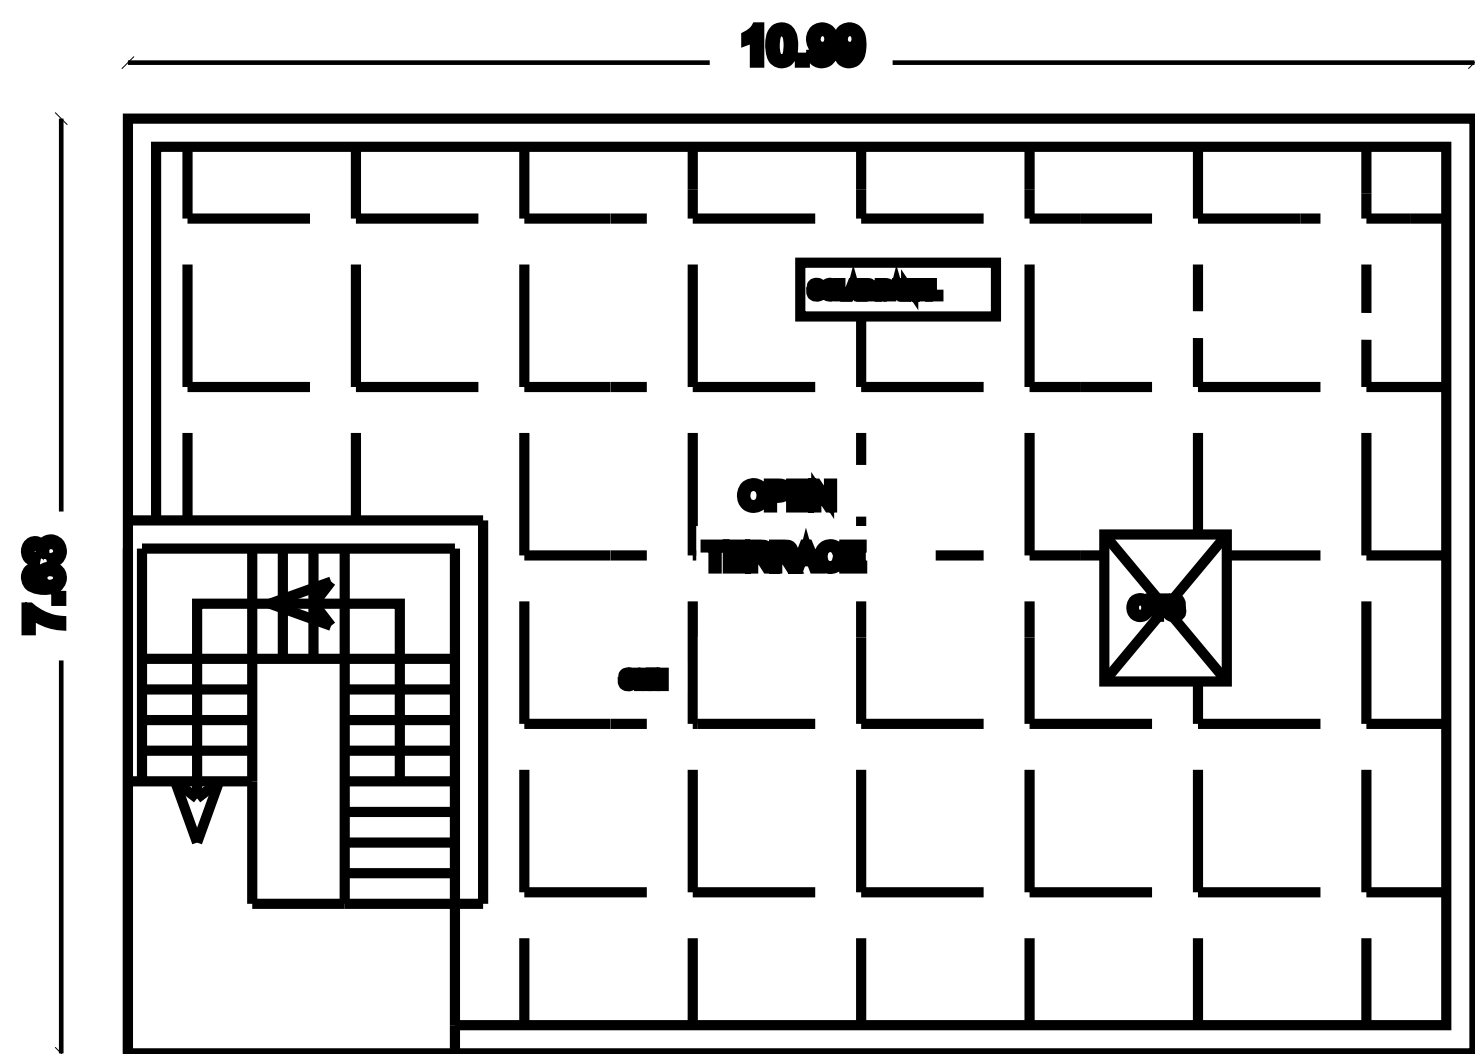


TERRACE FLOOR PLAN

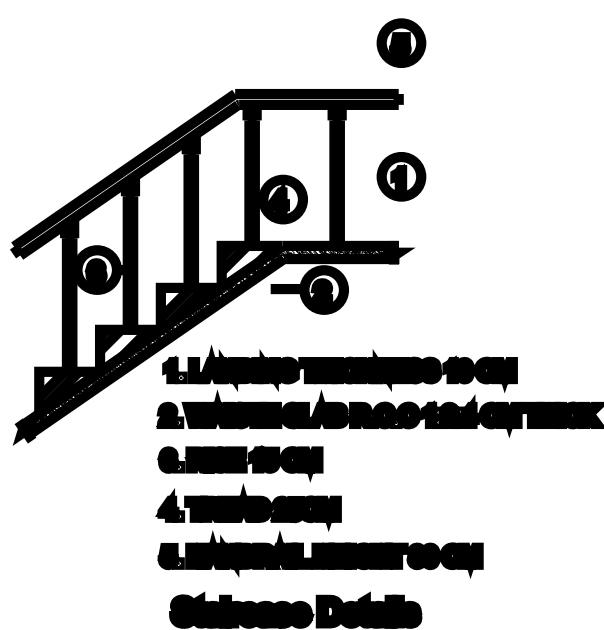


Staircase Details

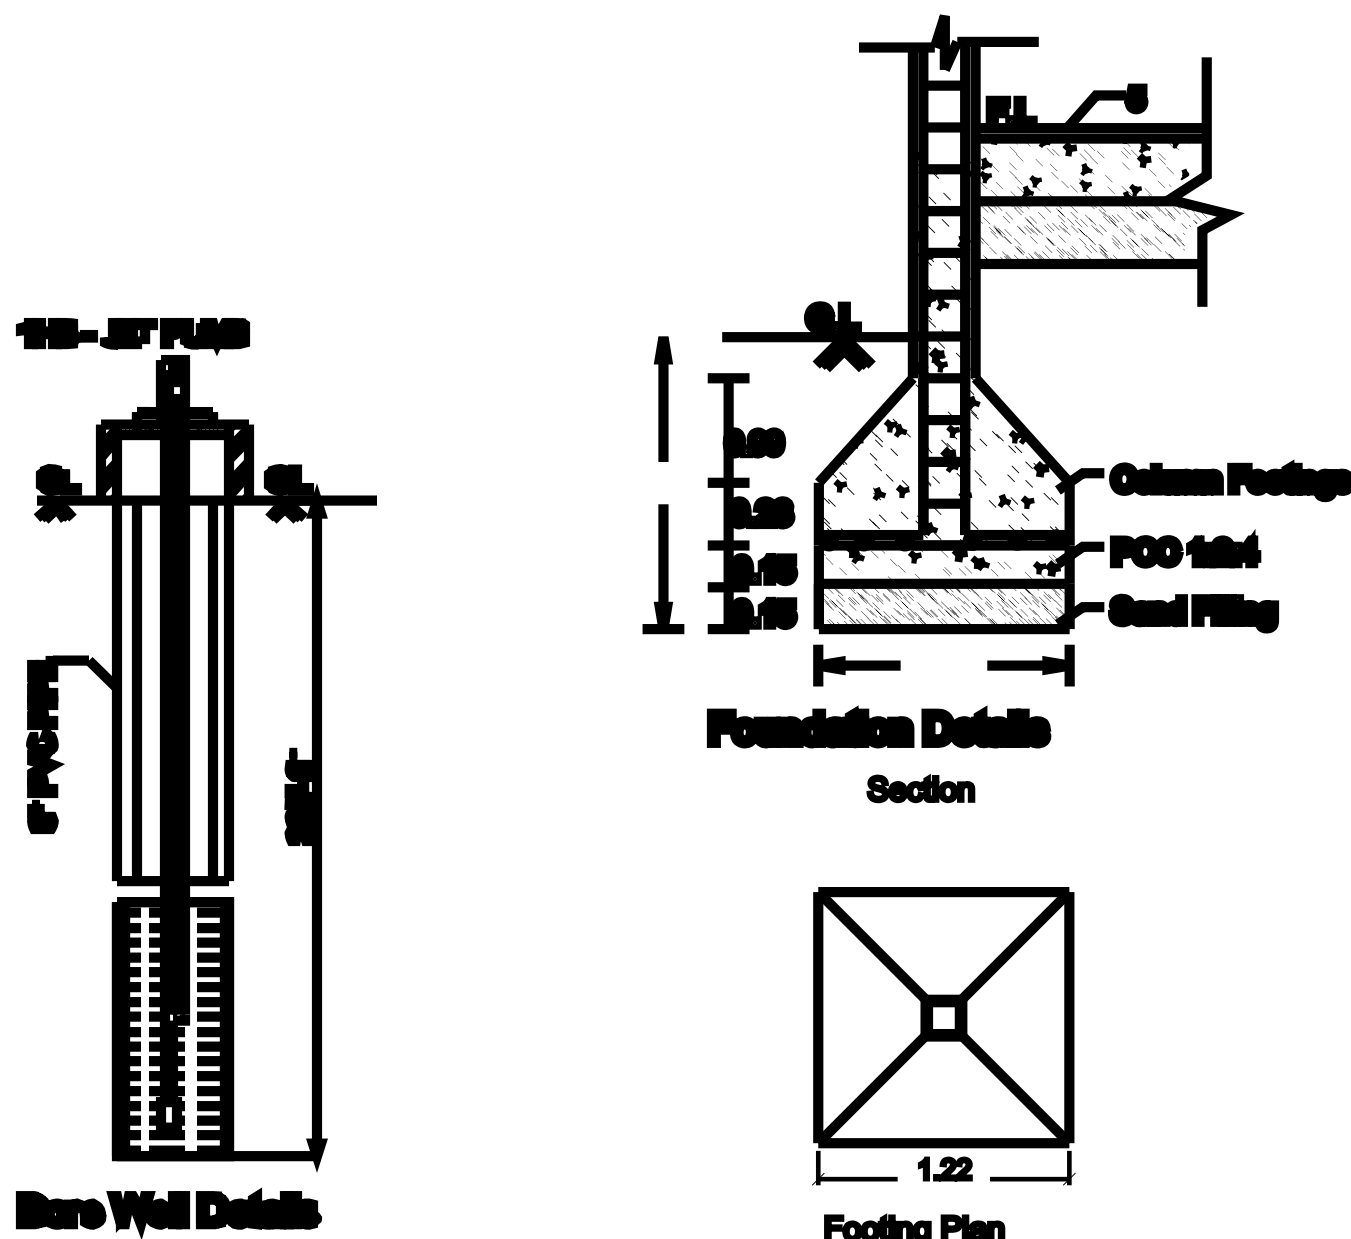

Foundation Details

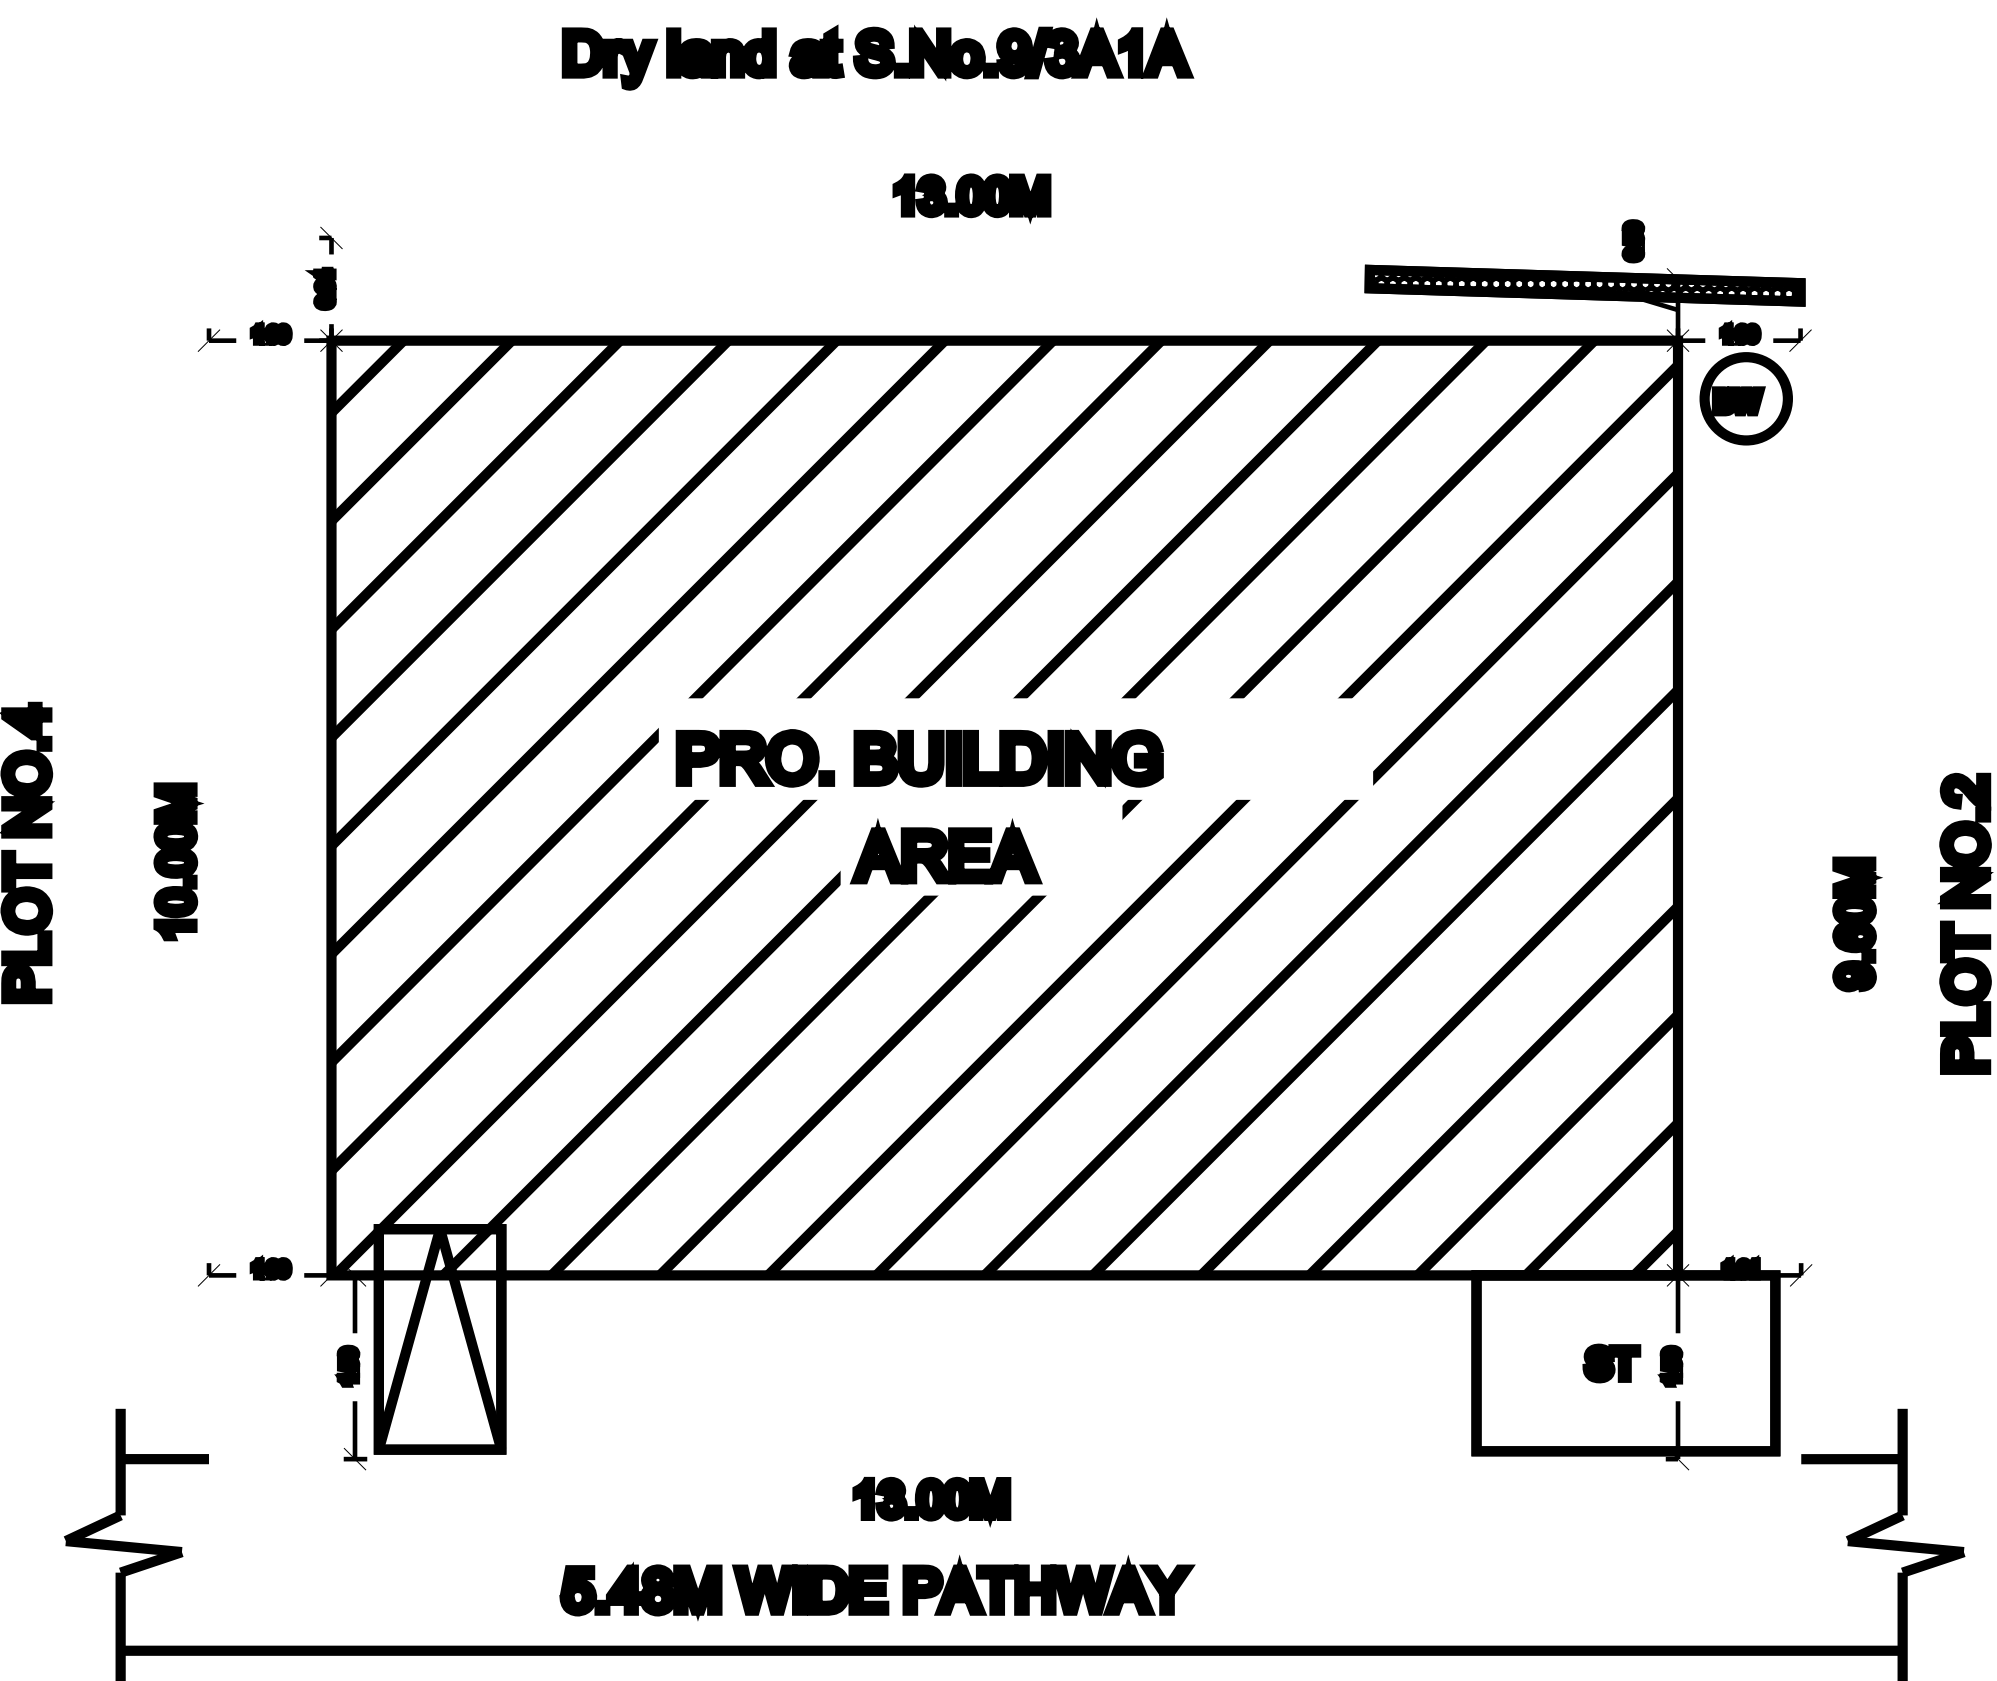


SITE PLAN

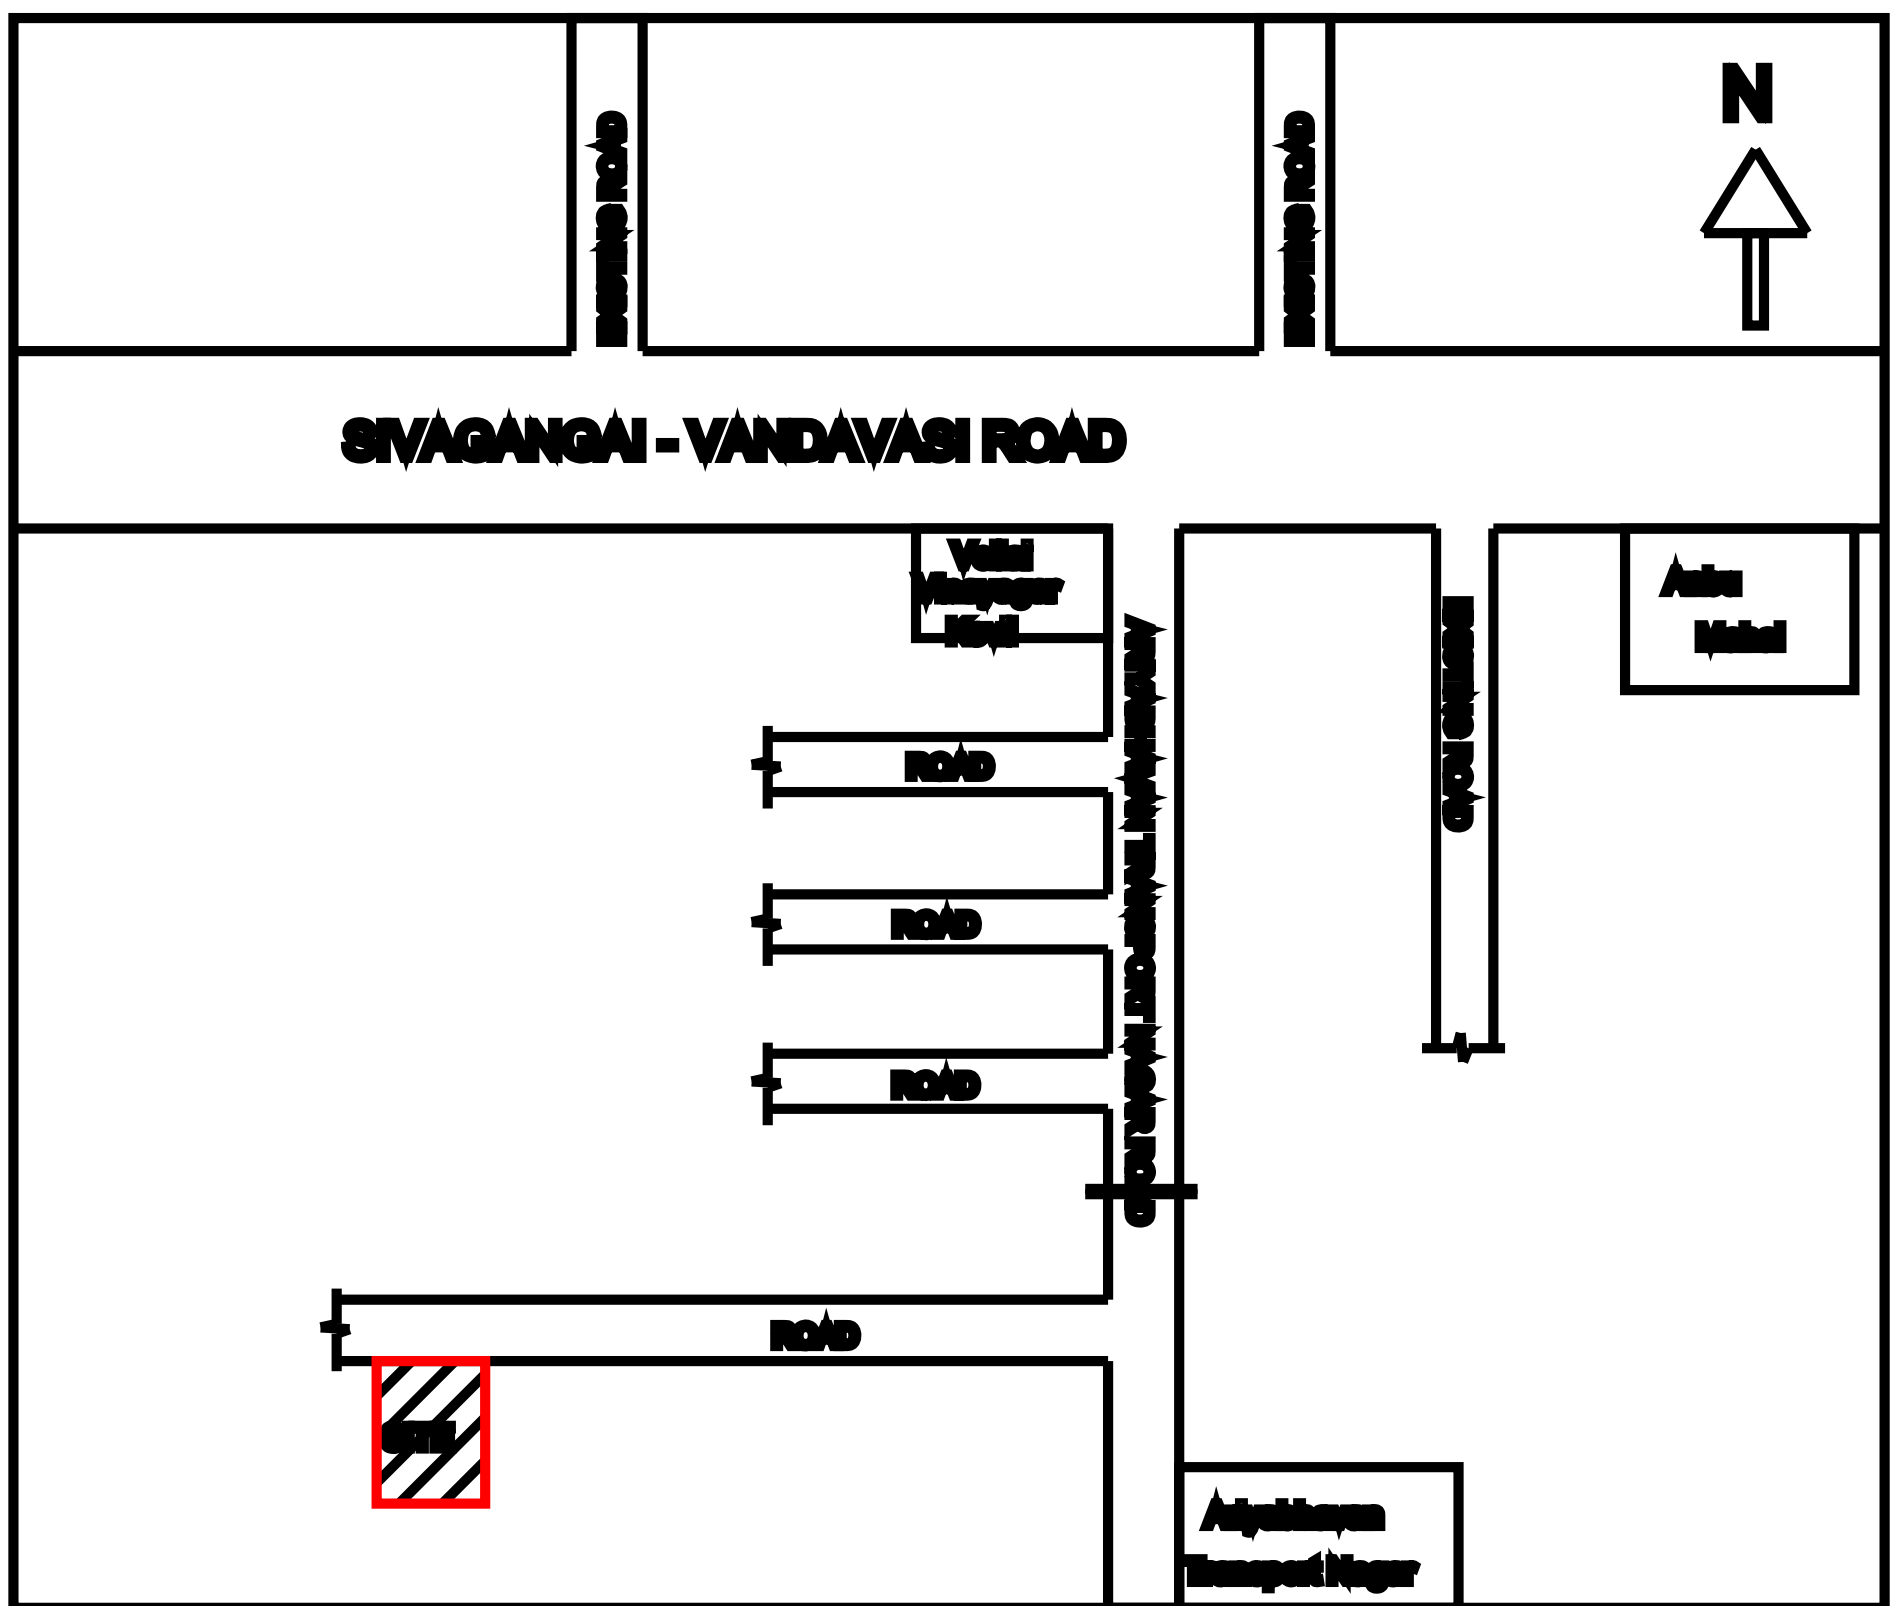

LOCATION PLAN

SHEET NO: 01

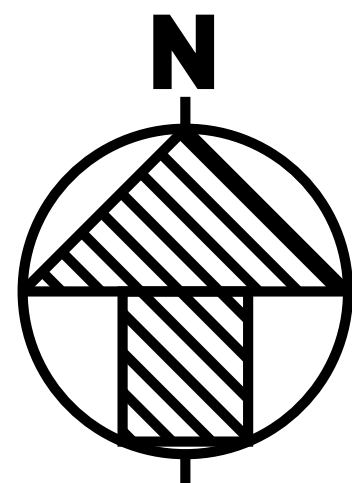

COMPASS FOR SITE PLAN

AREA DETAILS	SQ.M.	SQ.FT.
AS PER DOCUMENT AREA	127.83	1378.00
AS PER PATTAN AREA	127.00	1367.40
AS PER SITE	127.37	1371.00

ALL DIMENSIONS ARE IN METRES

AREASTATEMENT					
S.No	AREA DETAILS	PER SQ.MT (%)	NON PER SQ.MT (%)	TOTAL AREA SQ.MT (= (+) (-))	TOTAL AREA SQ.FT (= (+) (-))
01	OVERLAPMENT FLOOR	-	-	-	-
02	GROUND FLOOR	83.89	-	83.89	903.00
03	FIRST FLOOR	-	-	-	-
04	SECOND FLOOR	-	-	-	-
05	WIND ROOM	-	-	-	-
06	LIFT AREA	-	-	-	-
	TOTAL	83.89	-	83.89	903.00

FLOOR SPACE INDEX (FSI) = $\frac{83.89}{127.00} = 0.66$

FLOT COVERAGE (FC) = 80%

JOINTRY DETAILS			ROAD BOUNDARY PROPOSED BUILDING DRIVEWAY
MD	Main Door	1.50x2.00	
D	Door	0.80x2.00	
D1	Door	0.70x2.00	
O	Door open	0.91x2.00	
W	Window	1.50x1.50	
W1	Window	1.50x1.50	
W2	Window	0.91x1.50	
V	Ventilator	0.91x0.90	

NO. OF FLOOR	DESCRIPTION	TOTAL NO OF PARKING	
		REQUIRED	PROVIDED
GF	CAR	00 No	00 No
	TWO WHEELER	01 No	01 No

REGISTERED ENGINEER

APPLICANT