
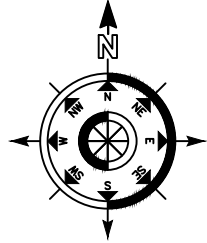
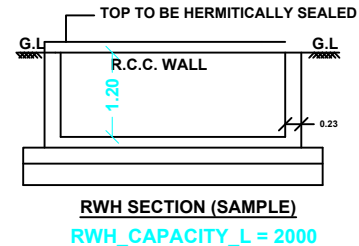
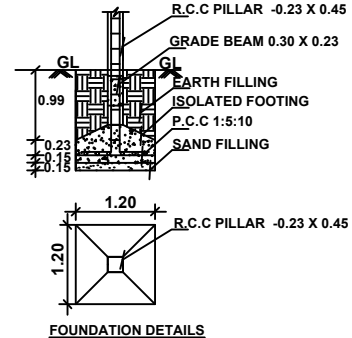
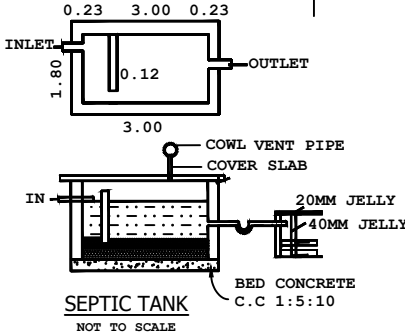
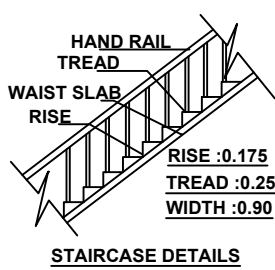
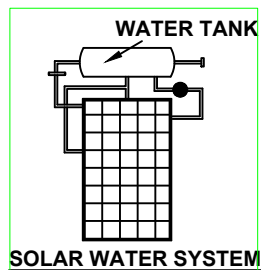
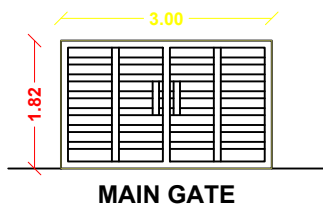
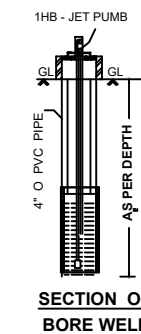
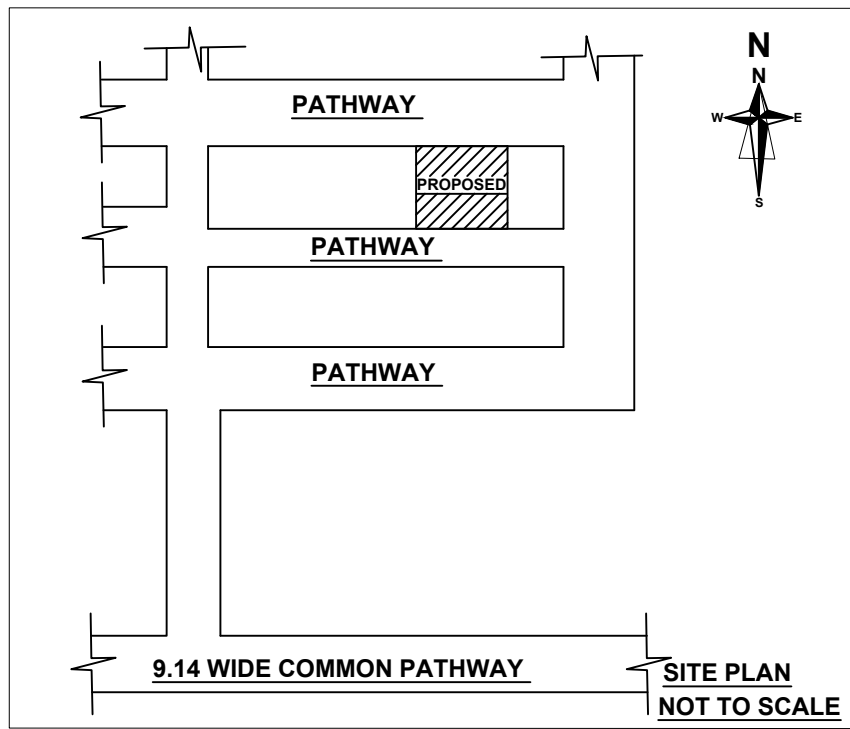
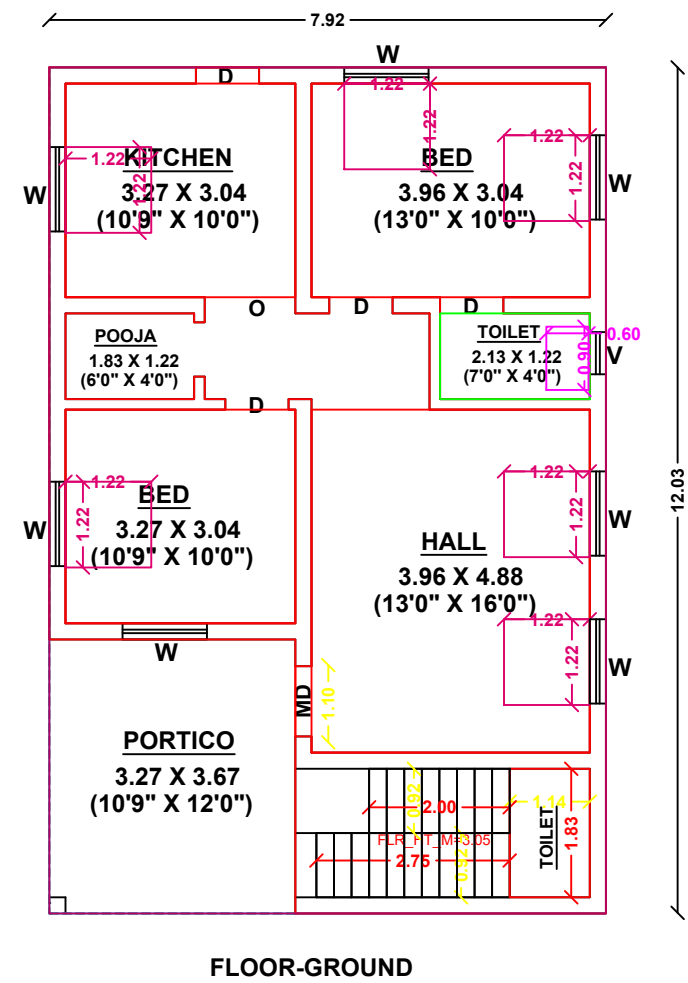


PLAN SHOWING THE PROPOSED CONSTRUCTION OF R.C.C BUILDING AT NEW S.NO:214/18A5,
PLOT NO.78,81 PATTA NO.1801, KOOTHADIYATHUR VILLAGE,"THENDRAL NAGAR"
NE.ALANGULAM GROUP &PANCHAYAT SIVAGANGAI TALUK& DISTRICT.

SCALE : 1:100 (ALL DIMENSIONS ARE IN METRE).

APPLICANT NAME : Mr.SONAIMUTHU S/O KUNDUMALAI.

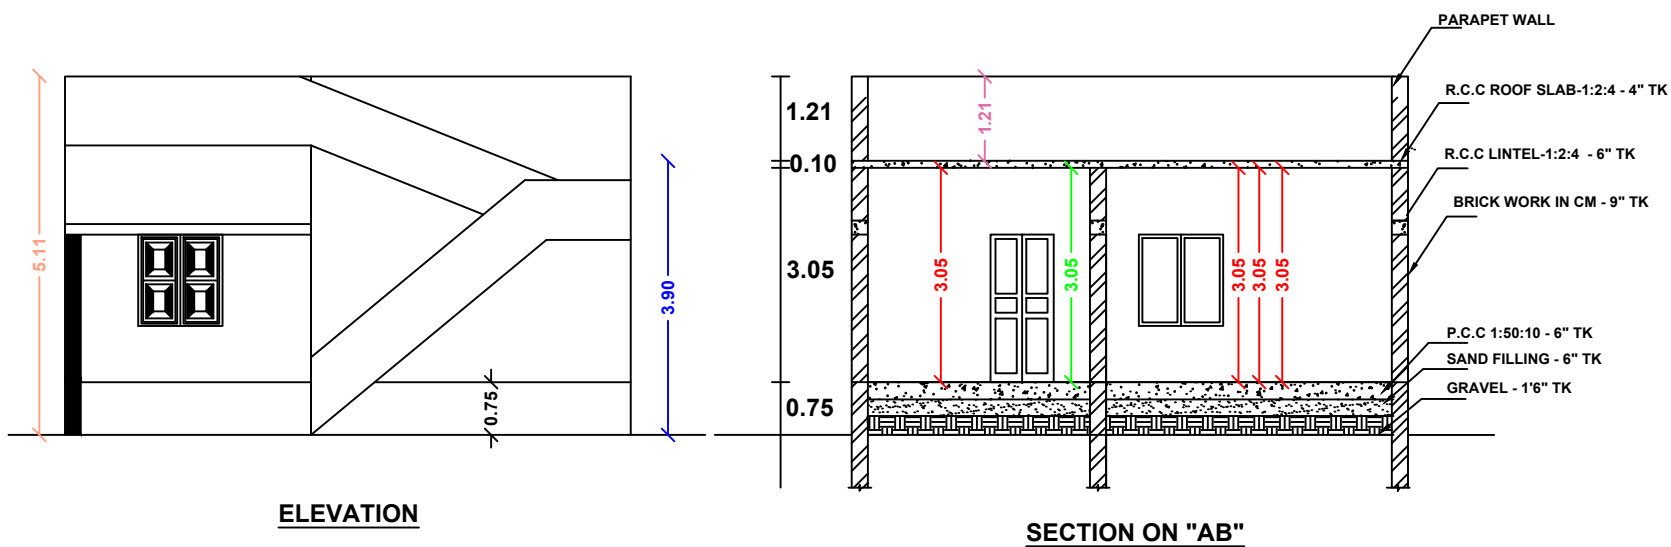

PLOT NO.77,82

24.39

20'0" WIDE COMMON PATH WAY
9.15 9.15



12.04

PROPOSED

7.92

24.39
PLOT NO.79,80

9.15
20'0" WIDE COMMON PATH WAY

SITE PLAN
SCALE - 1:100

CASE TYPE :
PLOT USE :
DWELLING UNITS :
AREA OF THE PLOT
SCHEME/AREA:TH
LAYOUT APPROVAL N



JOINERY DETAILS	METRE
MD - CW DOOR	1.10 X 2.10
D - CW DOOR	0.90 X 2.10
W - CW WINDOW	1.22 X 1.22
V - VENTILATOR	0.90 X 0.60

AREA DETAILS	SFT	SQM
SITE AREA (As per doc)	2400.00	223.04
SITE AREA (As per patta)	2400.00	223.04
SITE AREA (As per Actual)	2400.00	223.04
PRO BUILD GF	879.52	81.71
OPEN AREA	1520.48	141.25

APPLICANT : Mr.SONAIMUTHU.

Mr.T.N.BHARATHIDASAN
B.E.,M.SC(VALUATION),C.ENGG.(I) M.I.E., F.I.V.,
CHARTERED ENGINEER & APPROVED VALUER
REGISTER ENGINEER NO:112/LS/2019/00002
330, GOMATHI ANNEX, GANDHI ROAD
SIVAGANGAI-630561, PH.NO:94430 94330

ENGINEER

PLAN_INFO
AS_AT_SITE=223.17
FMB_OR_PLR=223.04
PLOT_AREA_M2=223.04
AS_PER_DOCUMENT=223.04
SINGLE_FAMILY_BLDG=YES
CRZ=NO
SECURITY_ZONE=NO
ACCESS_WIDTH_M=9.15
WHETHER_GOV'T_OR_AIDED_SCHOOL=NO
ROAD_WIDTH=6.09
ROAD_LENGTH=6.09
AREA_TYPE=EWS
MIN_PLOT_DEPTH=24.39
MIN_PLOT_WIDTH=9.15
LAND_USE_ZONE=RESIDENTIAL
LEASEHOLD_LAND=NO
BUILDING_NEAR_TO_RIVER=NO
SURVEY_NO=278/64A1
PATTA_NO=1801
STREET=THENDRAL NAGAR
VILLAGE=KOOTHADIYATHUR
PANCHAYAT=ALANGULAM
TALUK=SIVAGANGAI
DISTRICT=SIVAGANGAI
JURISDICTION_TYPE=PANCHAYAT
OSR_APPLICABLE=NO
OSR_SURRENDER_RETAIN=SURRENDER
PREMIUM_FSI_REQUIRED=NO
IS_APPROVED_LAYOUT=NO
AVG_PLOT_DEPTH=24.39
AVG_PLOT_WIDTH=9.15
RWH_DECLARED=YES
IS_SWIMMING_POOL_EXISTS=NO
IF_HERITAGE_TOWN_LESS_THAN_1KM_RADIUS=NO

OFFICE