




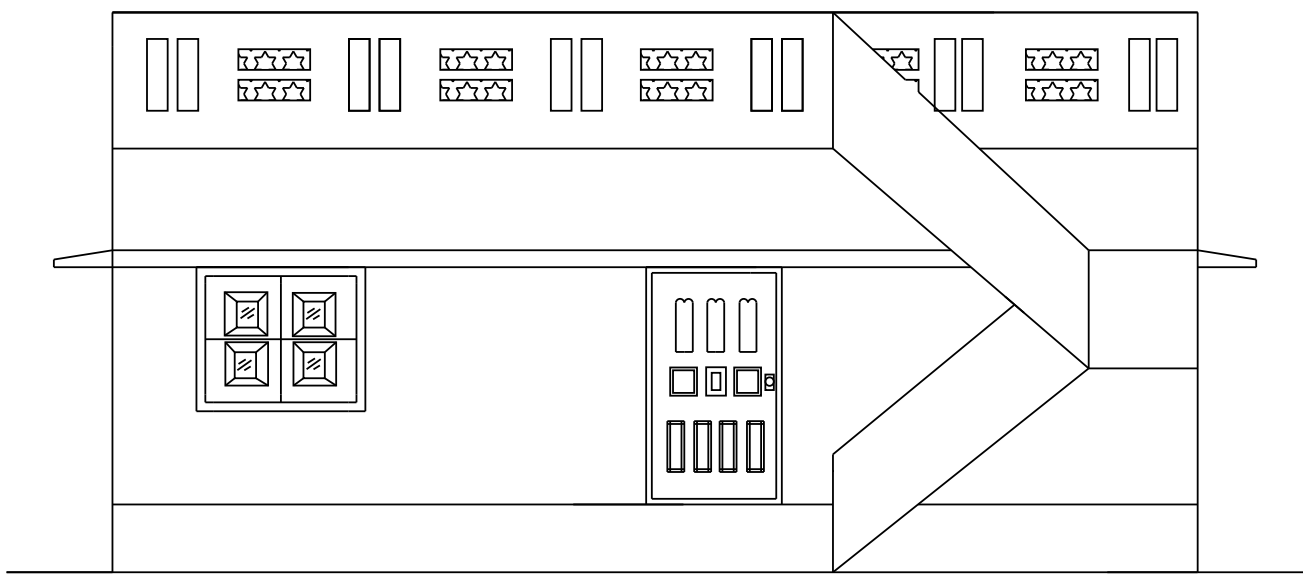


ELEVATION

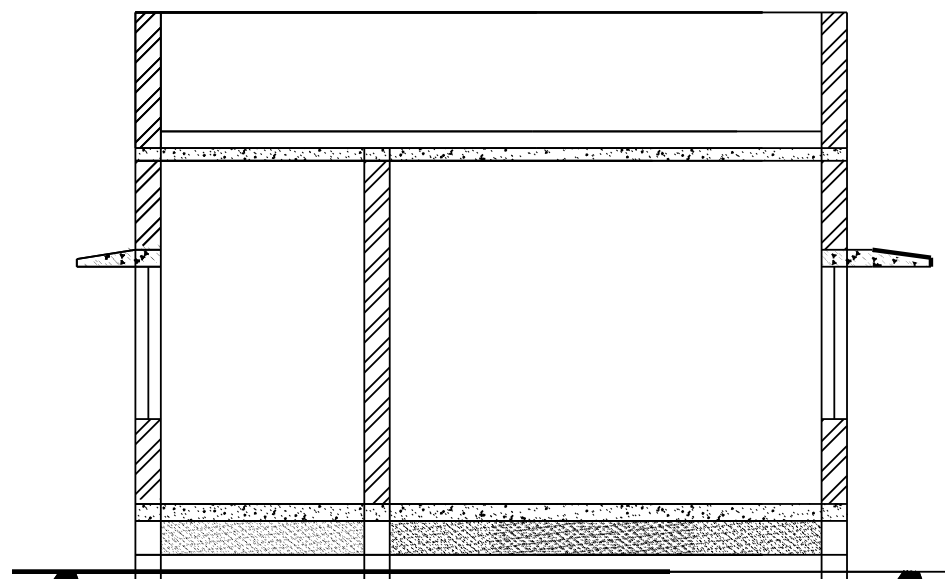


SECTION - A- A1

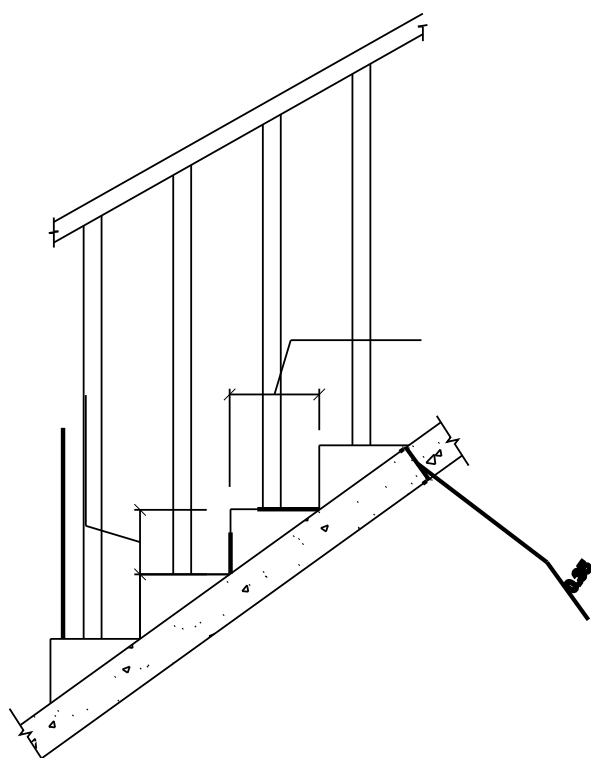


SECTION OF STAIRCASE

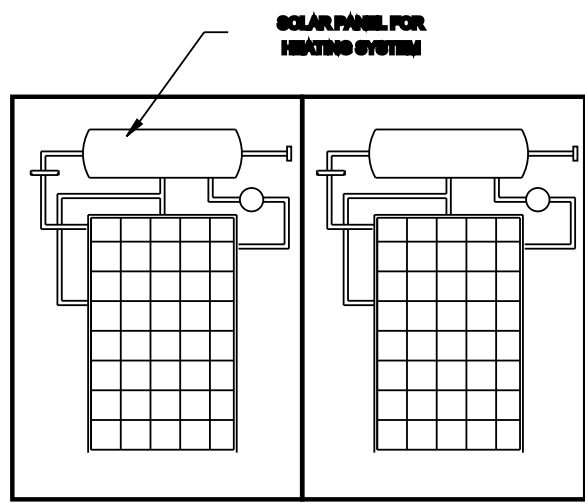


SOLAR HEATING SYSTEM

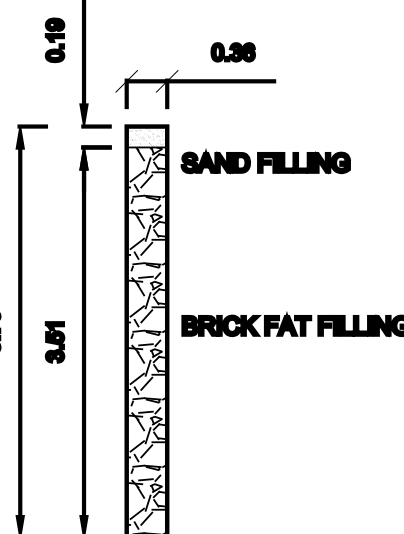


DETAILS OF PERCOLATION PIT

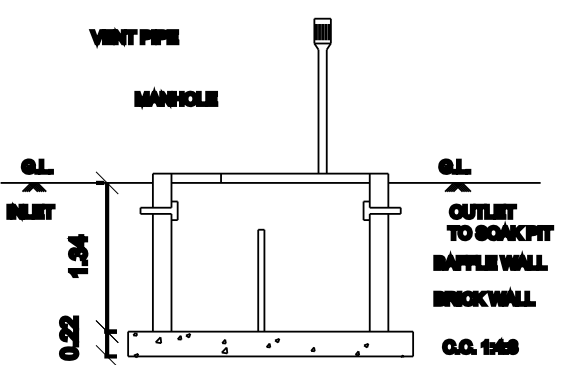


SECTION OF SEP.TANK

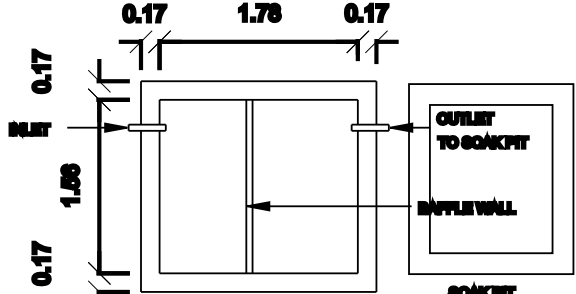


PLAN SEPTIC TANK

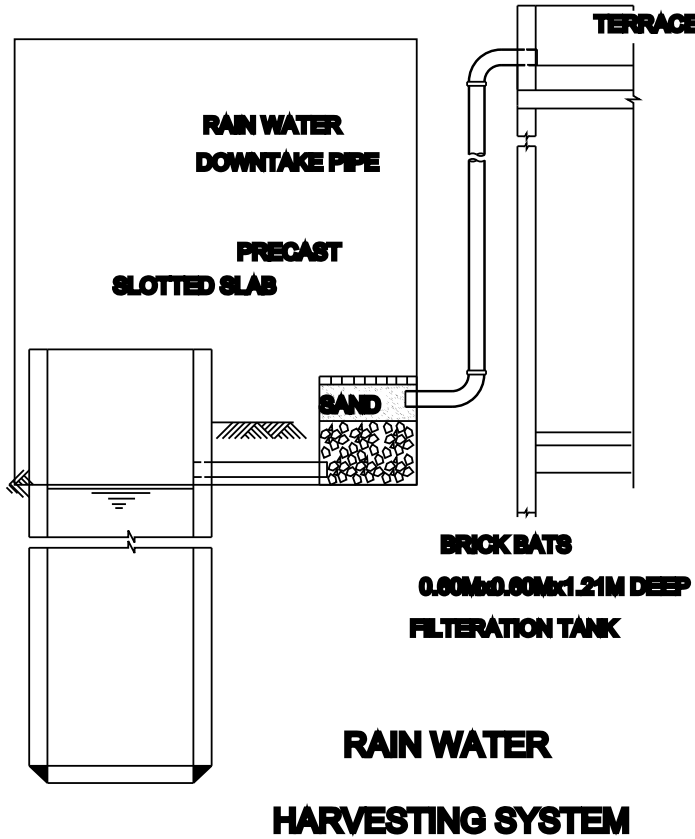

RAIN WATER HARVESTING SYSTEM

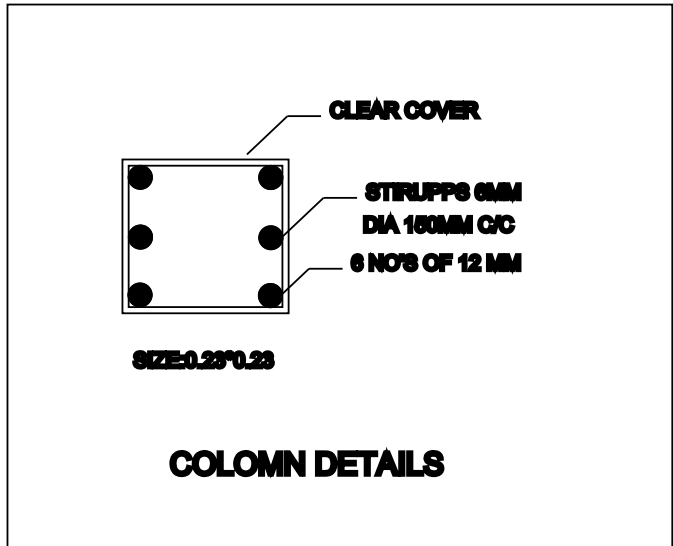

COLONN DETAILS

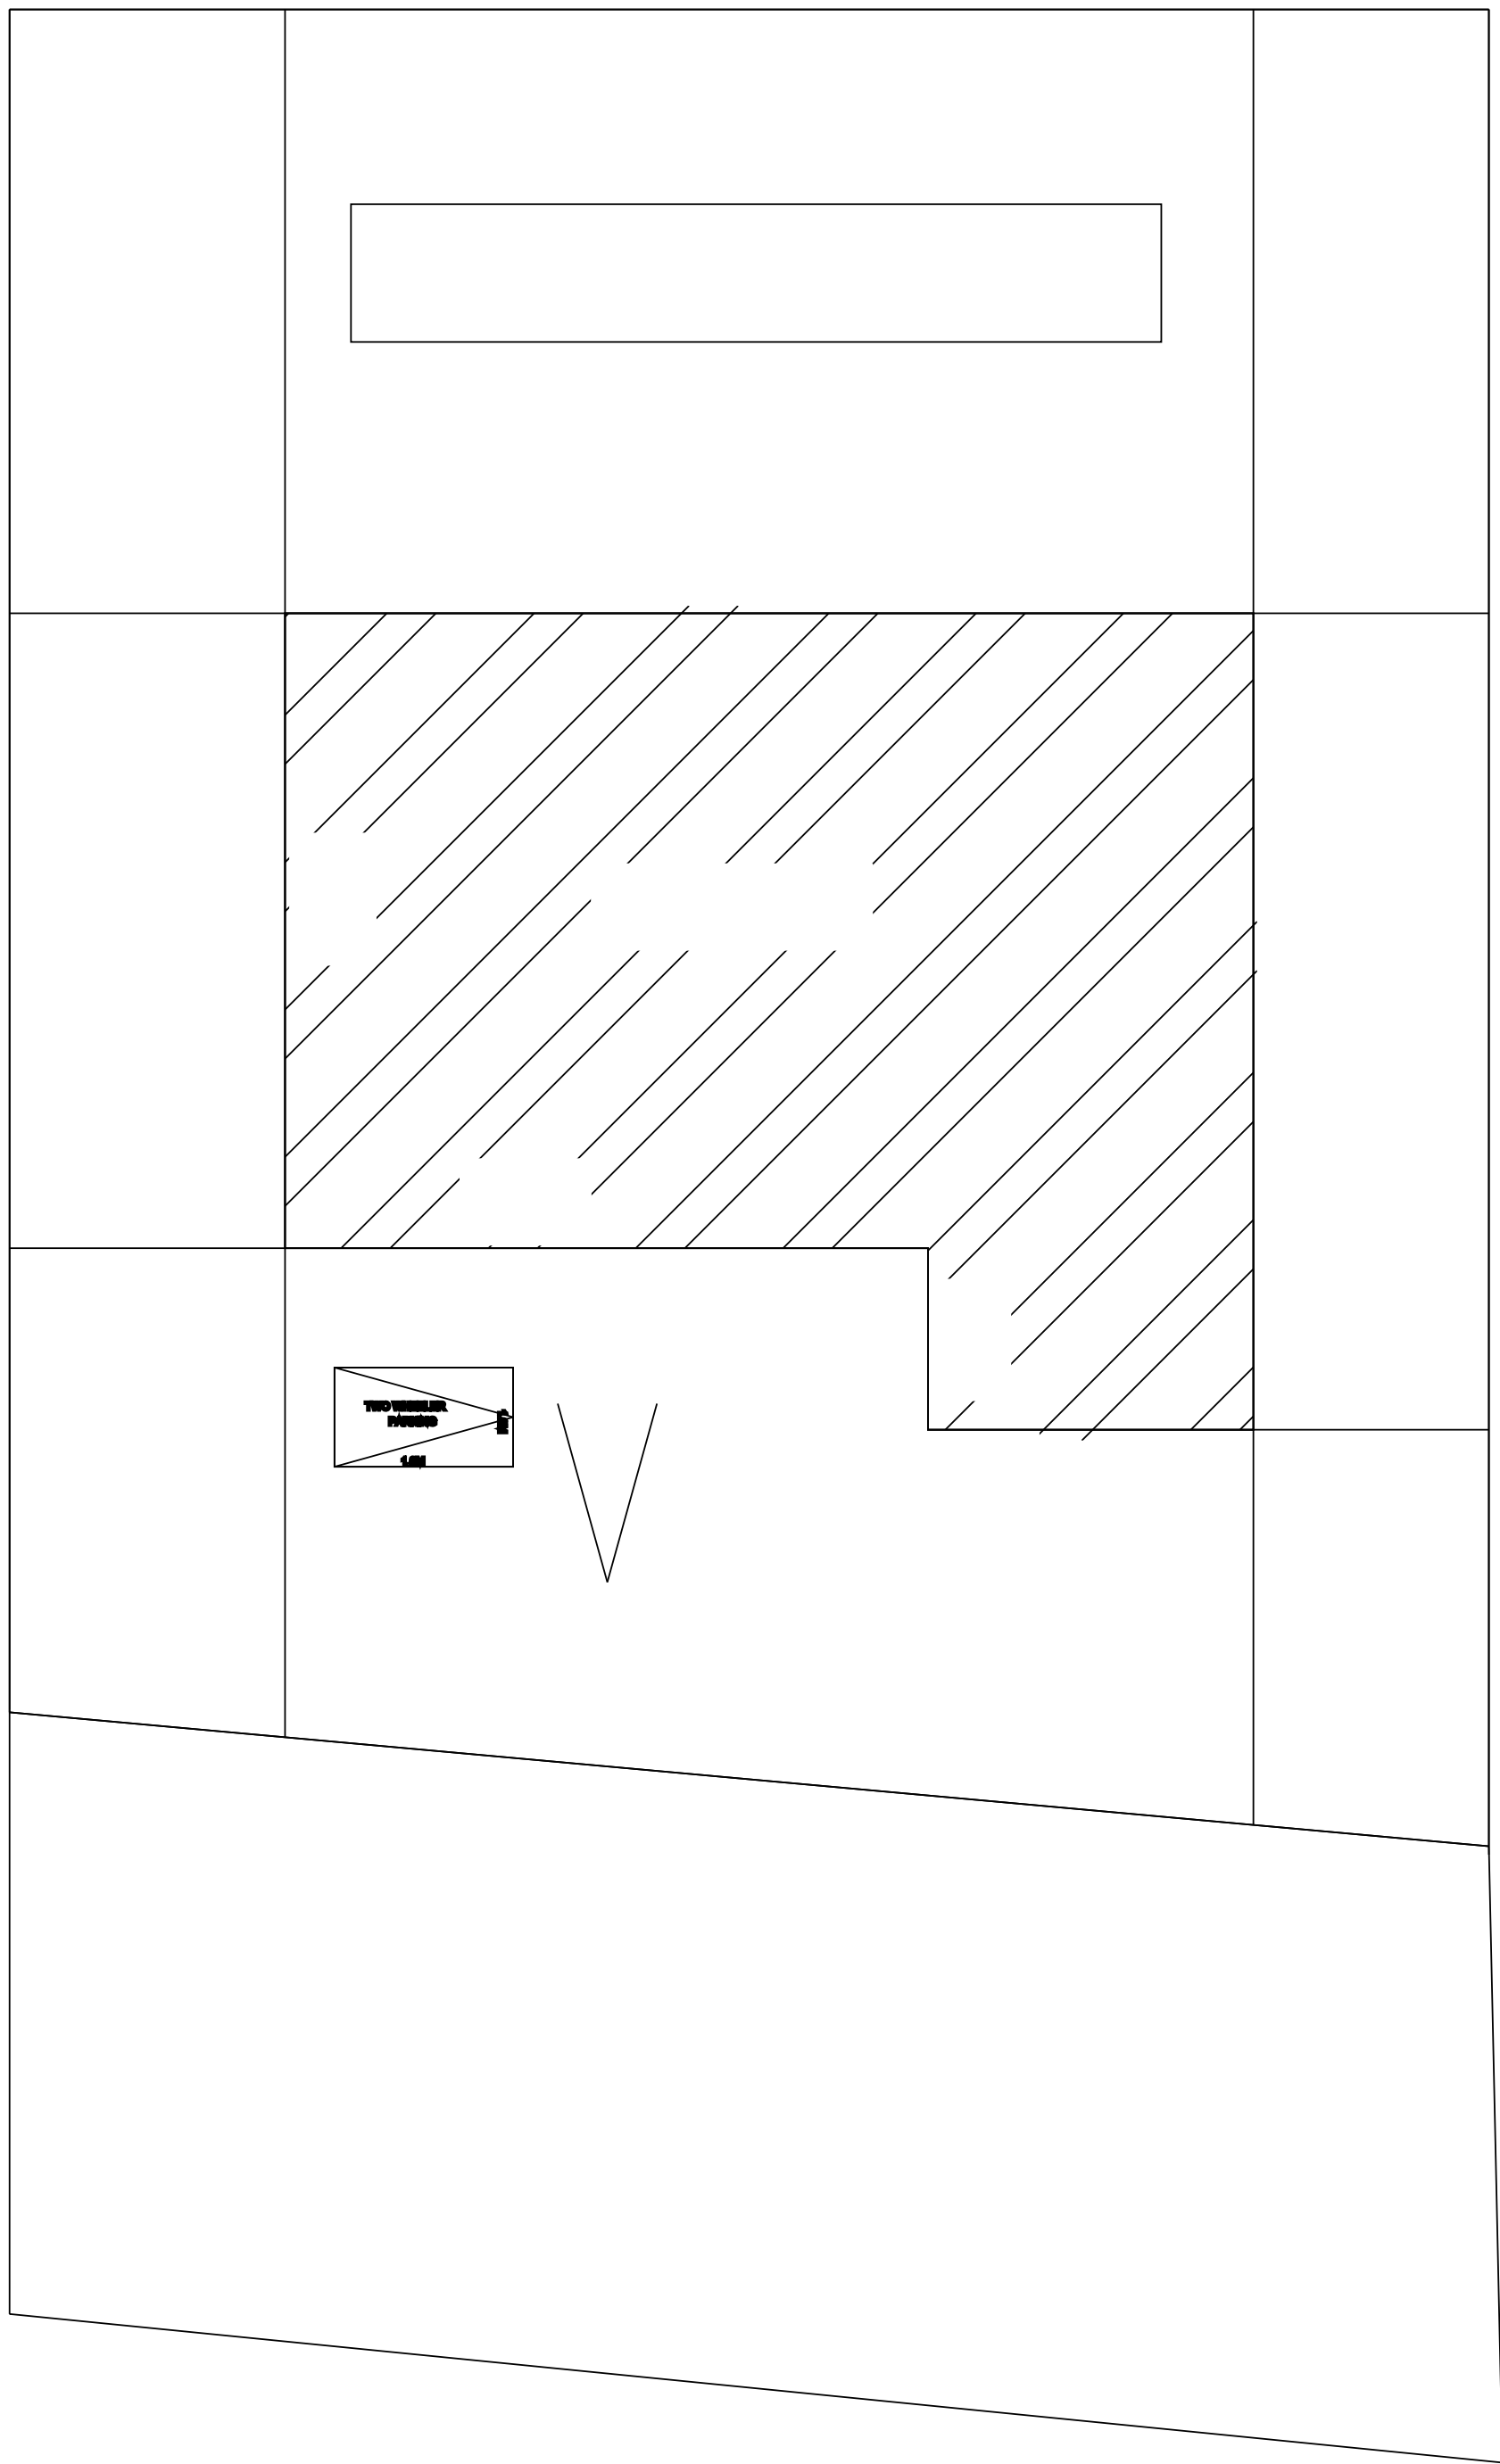

Site Plan

(Scale1:100)

NO:	G.F	F.F	SIZE	
JOINARY DETAILS	NOS	NOS	WIDTH	HEIGHT
MD-MAIN DOOR			0.99	2.13
D1-DOOR			0.91	2.13
D2-DOOR			0.78	2.13
W-WINDOW			1.22	1.36
W3-WINDOW			1.83	0.91
W -WINDOW			1.83	0.91
V-VENTILATOR			0.91	0.80

AREA DETAILS	SQ.M	SQ.FT
TOTAL PLOT EXTENT	160.00	1721.60
PRO. GROUND FLOOR AREA	68.47	738.74
OPEN SPACE	91.53	982.86
TOTAL BUILDUP AREA	68.47	738.74

PLOT COVERAGE

FSI CALCULATION:

TOTALPLINTH AREA	=	68.47	=	0.43
TOTAL PLOT EXTENT	=	160.00		

PARKING CALCULATION:

DWELLING UNIT AREA ABOVE 75.00 Sq.m	}	= 1 CAR SPACE
DWELLING UNIT AREA BELOW 75.00 Sq.m		
DWELLING UNIT AREA BELOW 75.00 Sq.m	}	= 1 TWO WHEELER SPACE
DWELLING UNIT AREA ABOVE 75.00 Sq.m		

PARKING PROVIDED:

NO.OF CAR PARKING SPACE : NIL
NO.OF TWO WHEELER SPACE : NIL

- WASTE WATER WILL BE USED FOR GARDEN PURPOSE.
- RAIN WATER HARVESTING SYSTEM WILL BE PROVIDED.


COLOUR INDEX

SITE BOUNDARIES	
PROPOSED BUILDING	
PROP.SEPITC TANK&BOREWELL	
RAIN WATER HARVESTING	
6.10M - WIDE ROAD	
CAR PARKING	


APPLICANT:SMT.TAMILSELVI
W/O THIYAGARAJAN

ENGINEER:

OFFICE USE:

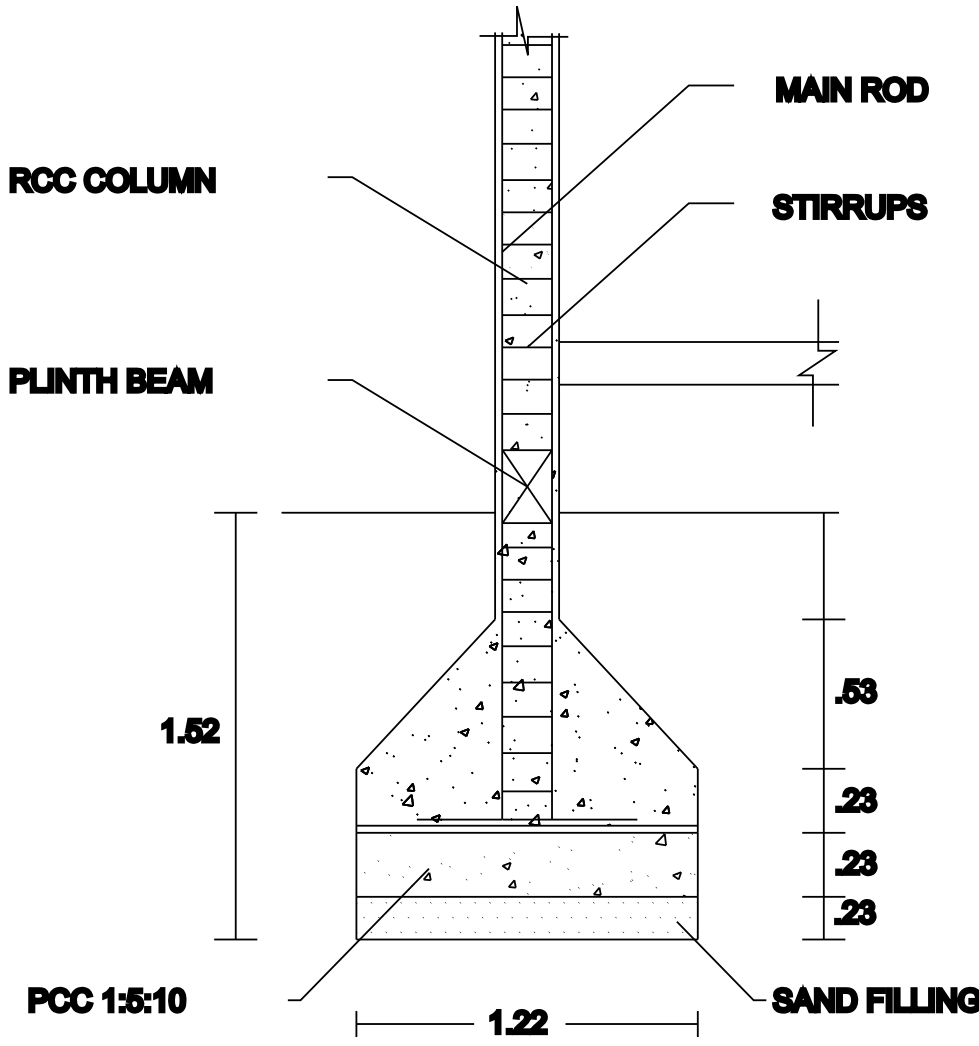

COLUMN DETAILS

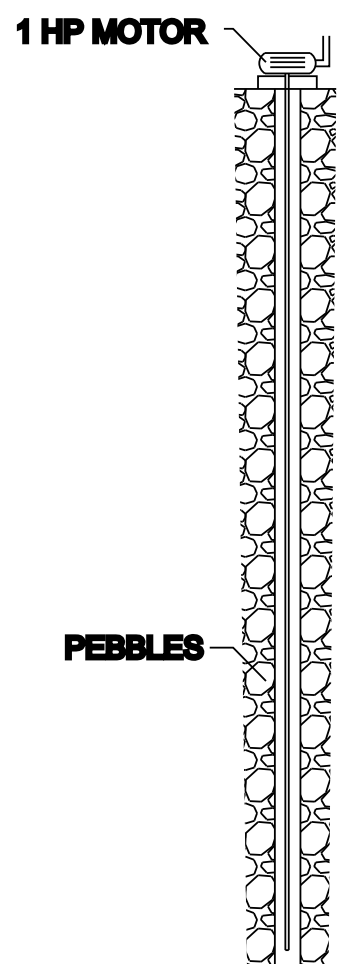

BORE WELL

