




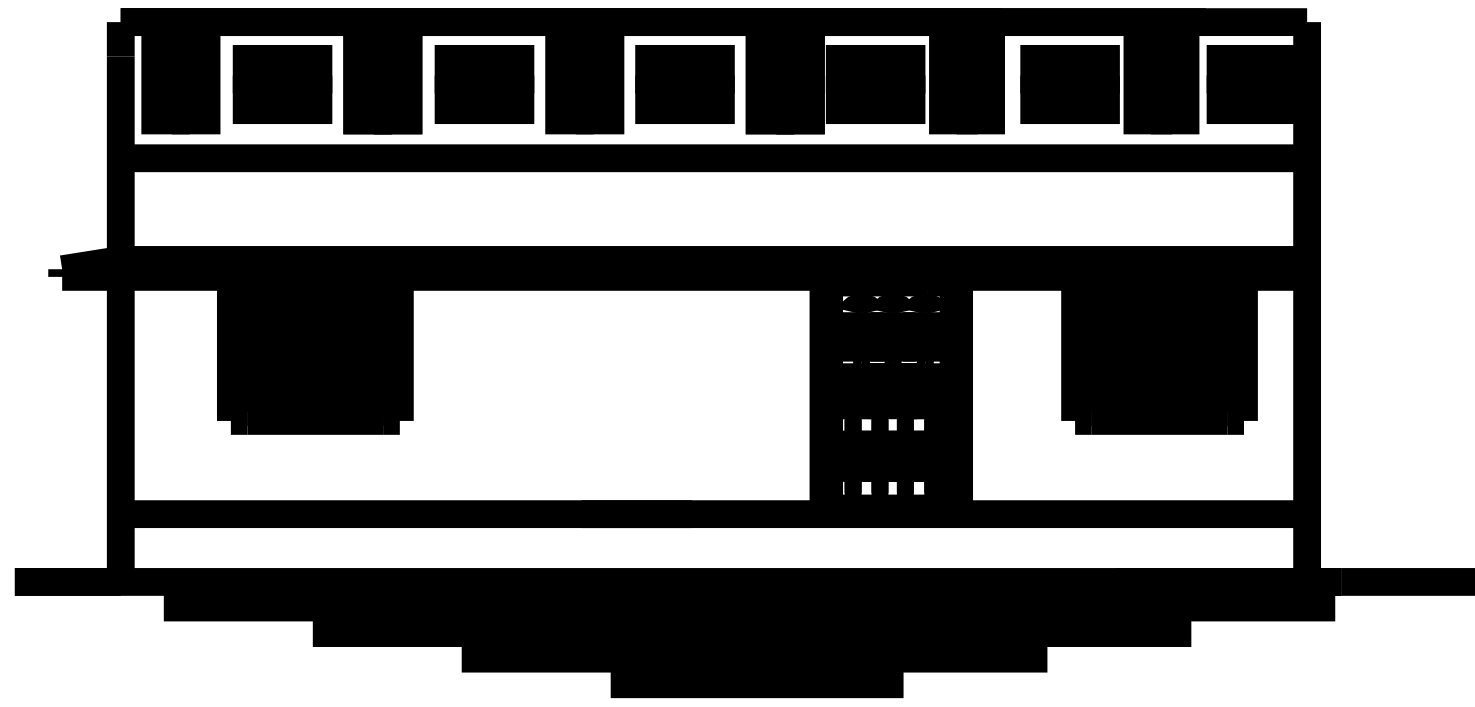


ELEVATION

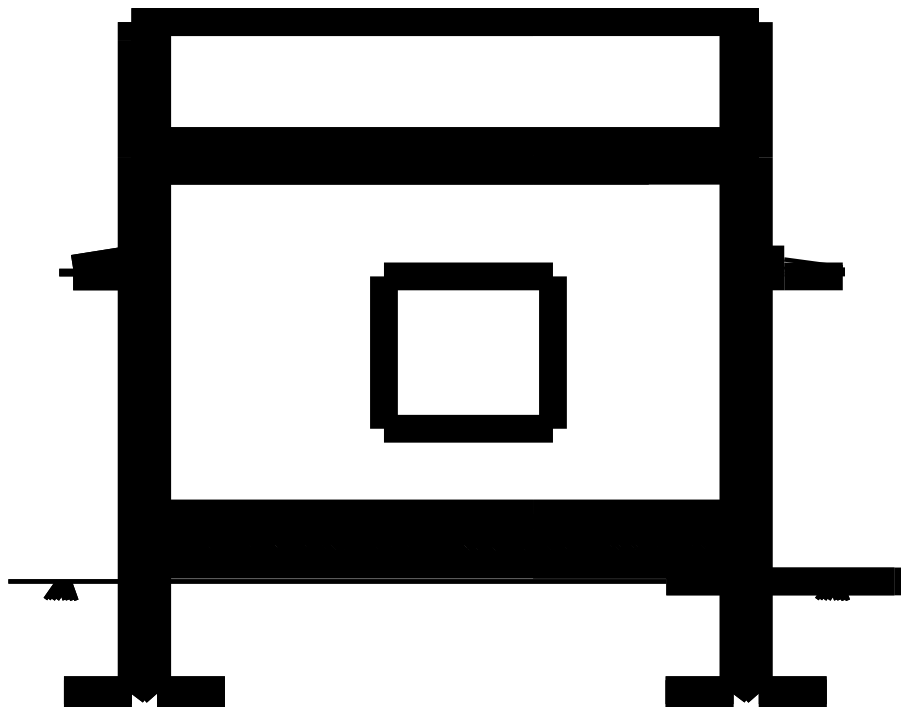


SECTION - A- A1

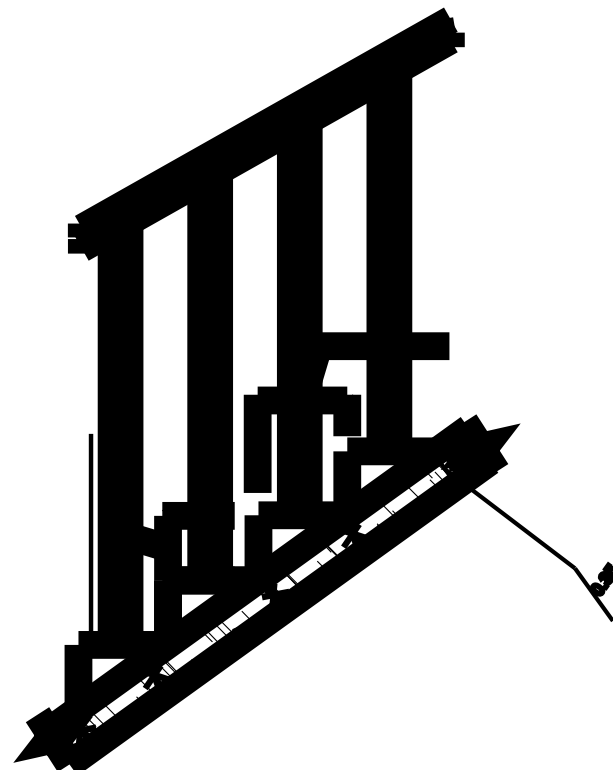


SECTION OF STAIRCASE

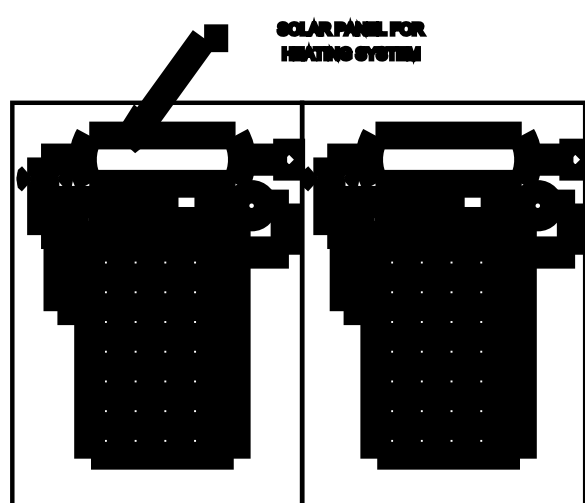


SOLAR HEATING SYSTEM

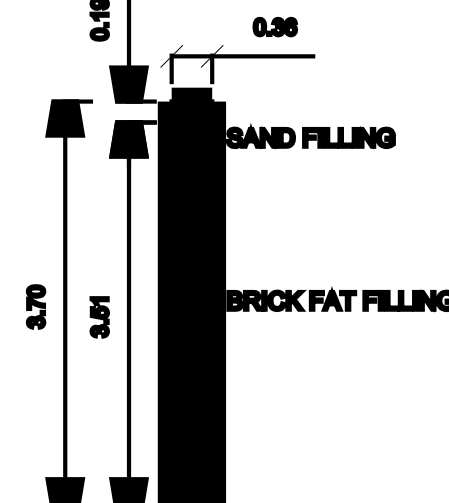


DETAILS OF PERCOLATION PIT

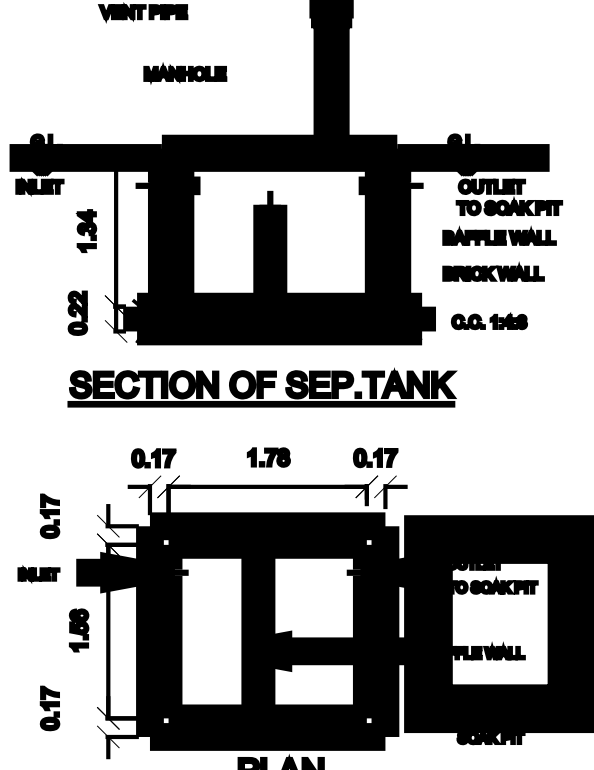


SEPTIC TANK

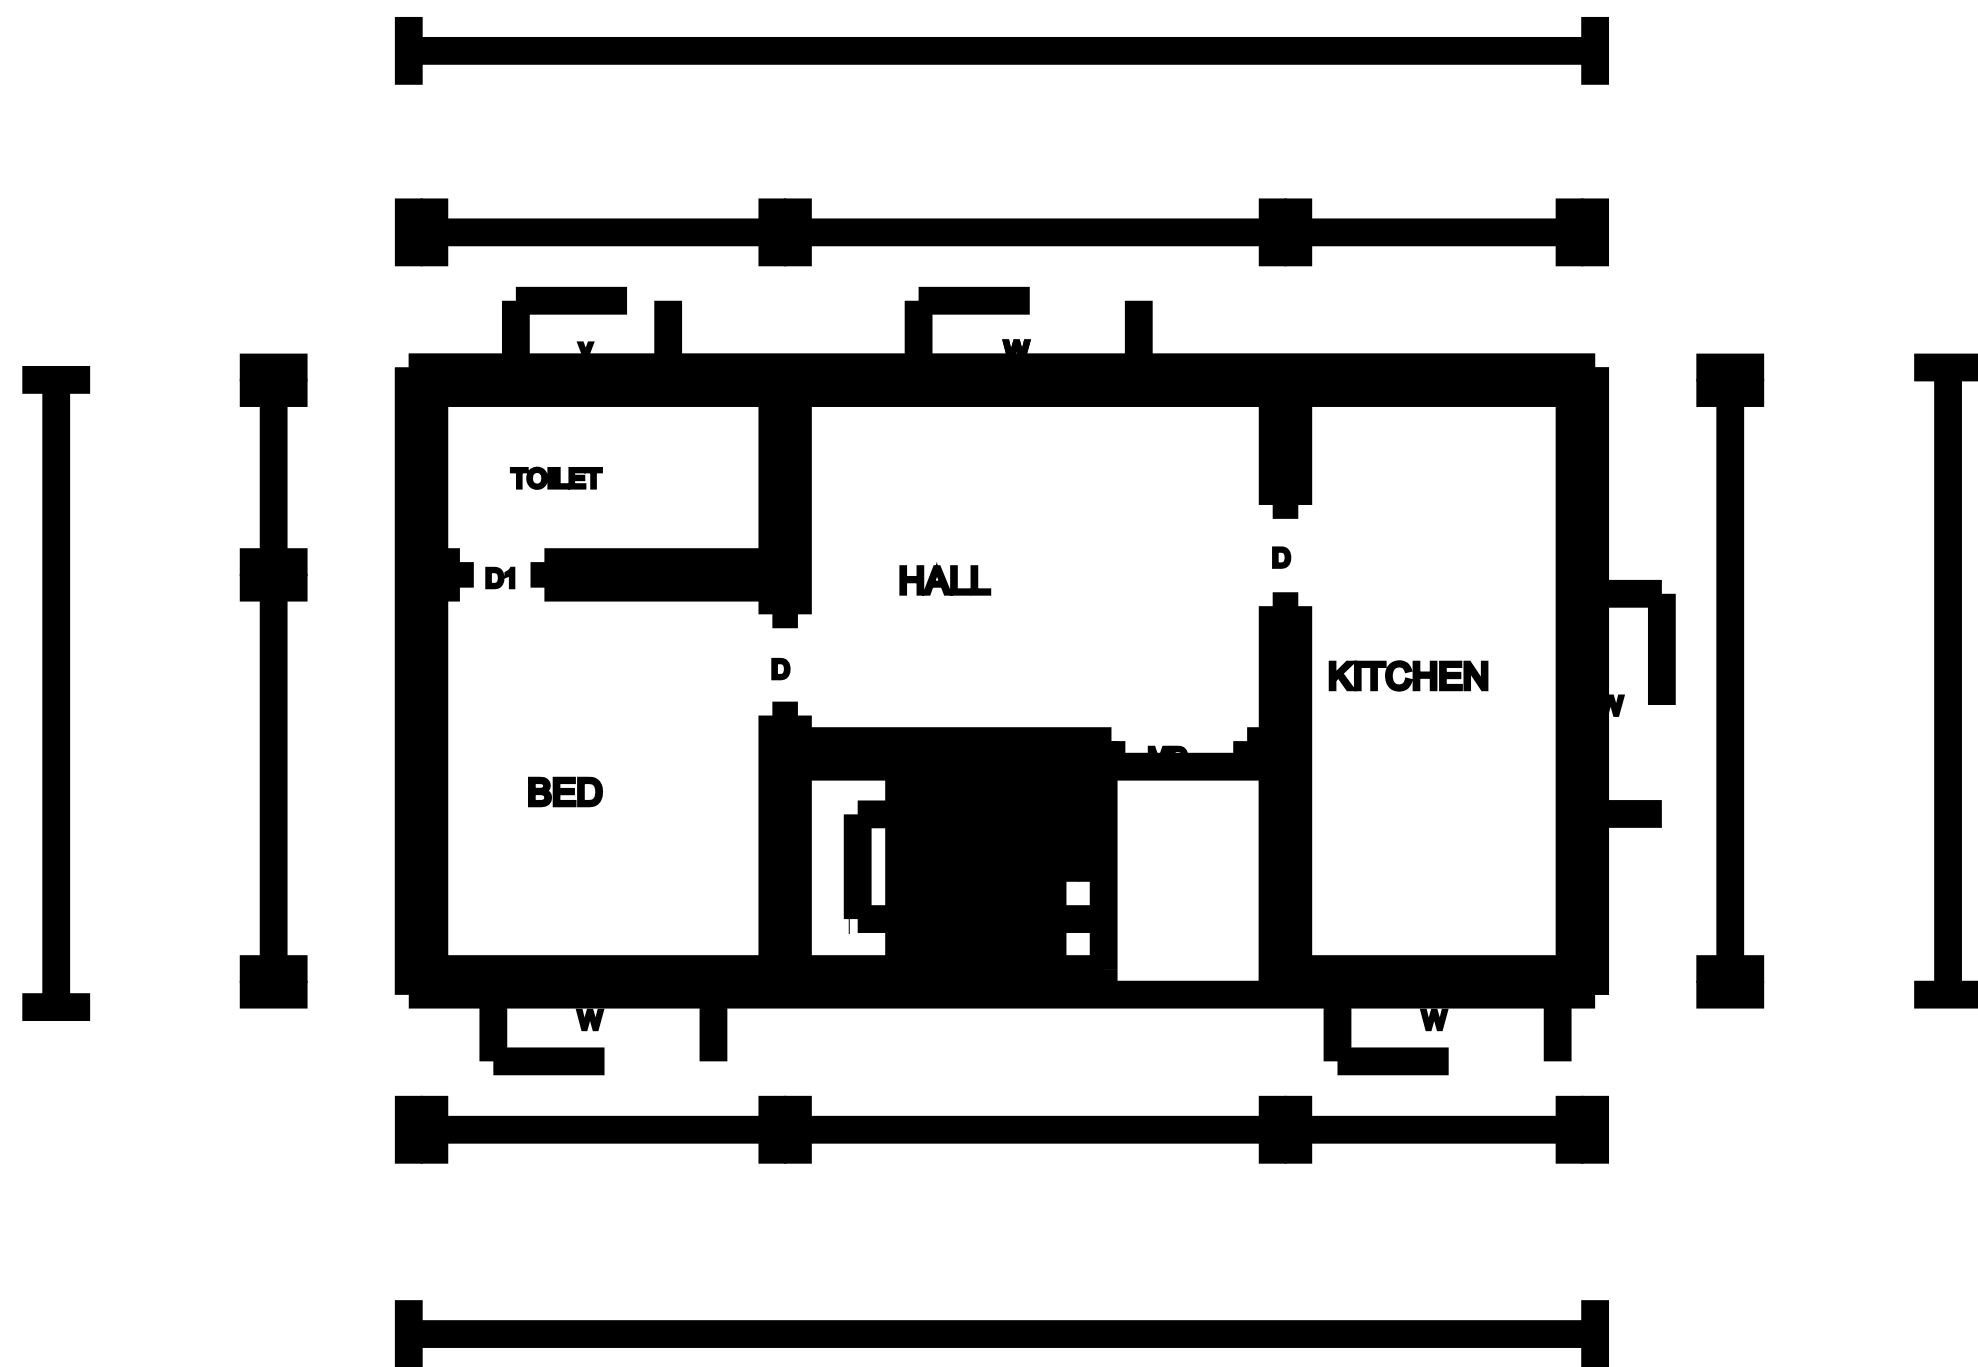


PLAN

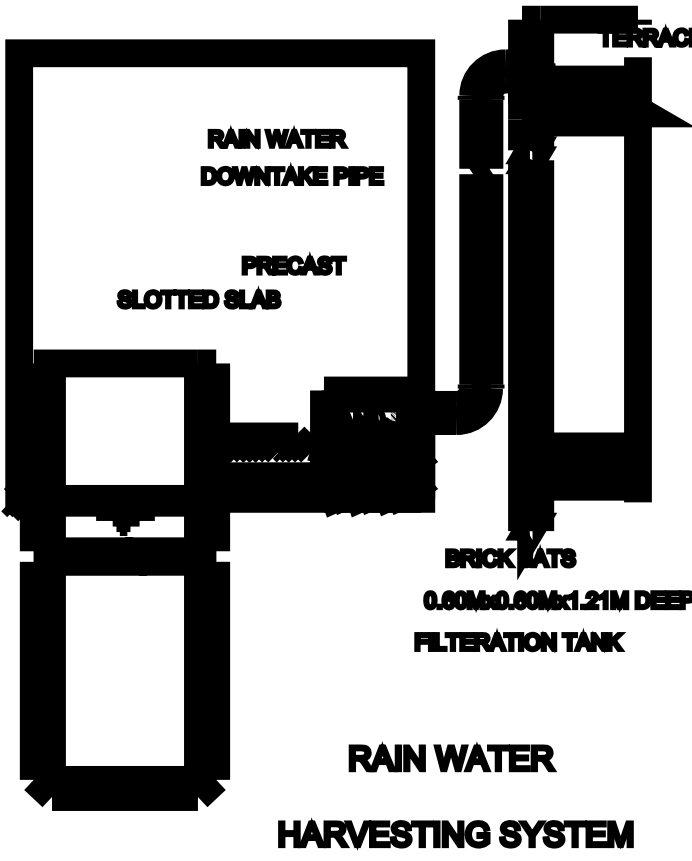


RAIN WATER HARVESTING SYSTEM

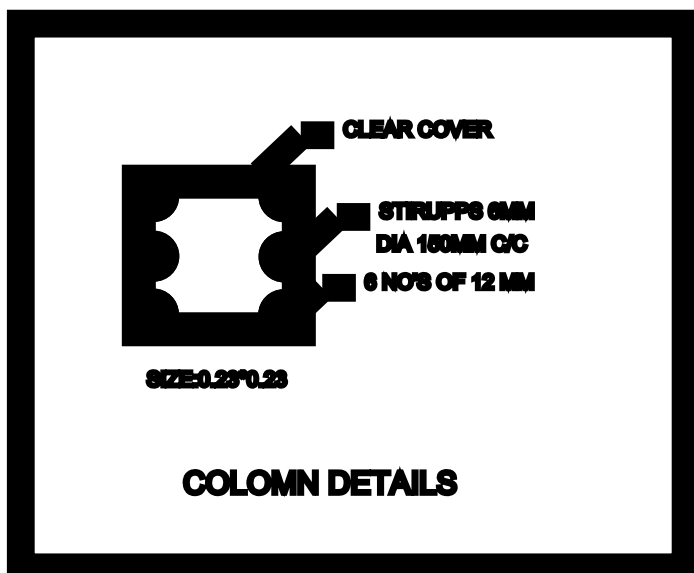


COLOMN DETAILS

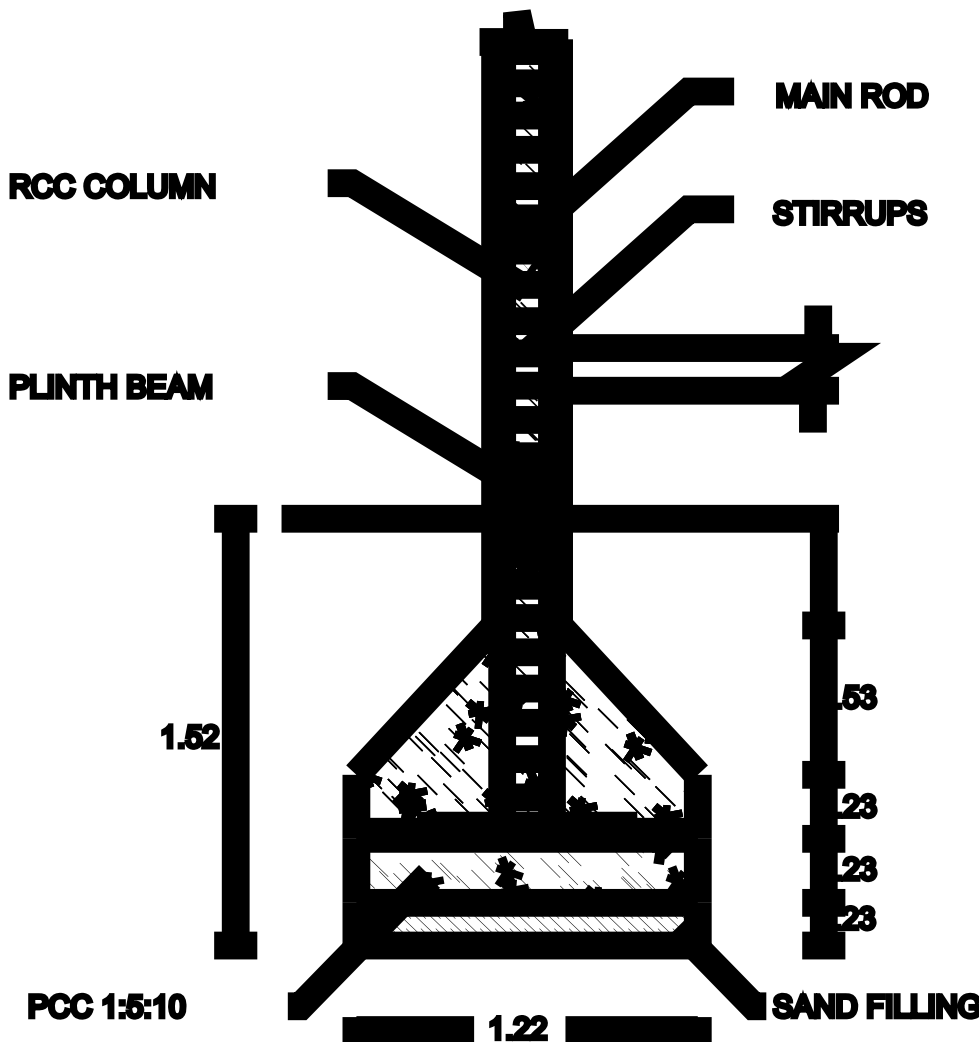


COLUMN DETAILS

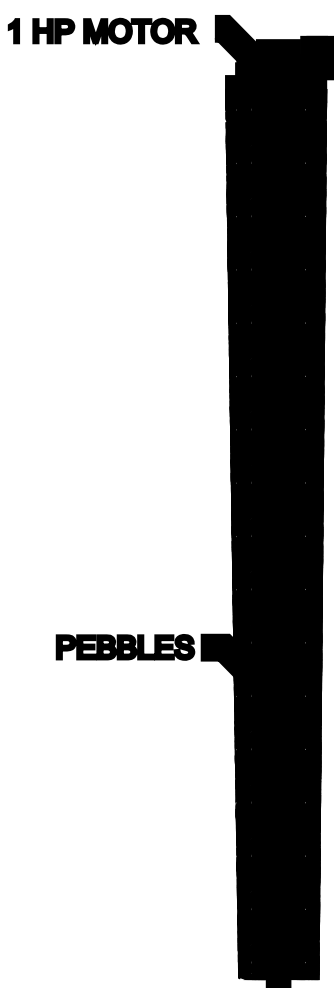

BORE WELL

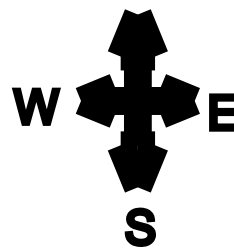

W
E
S
N

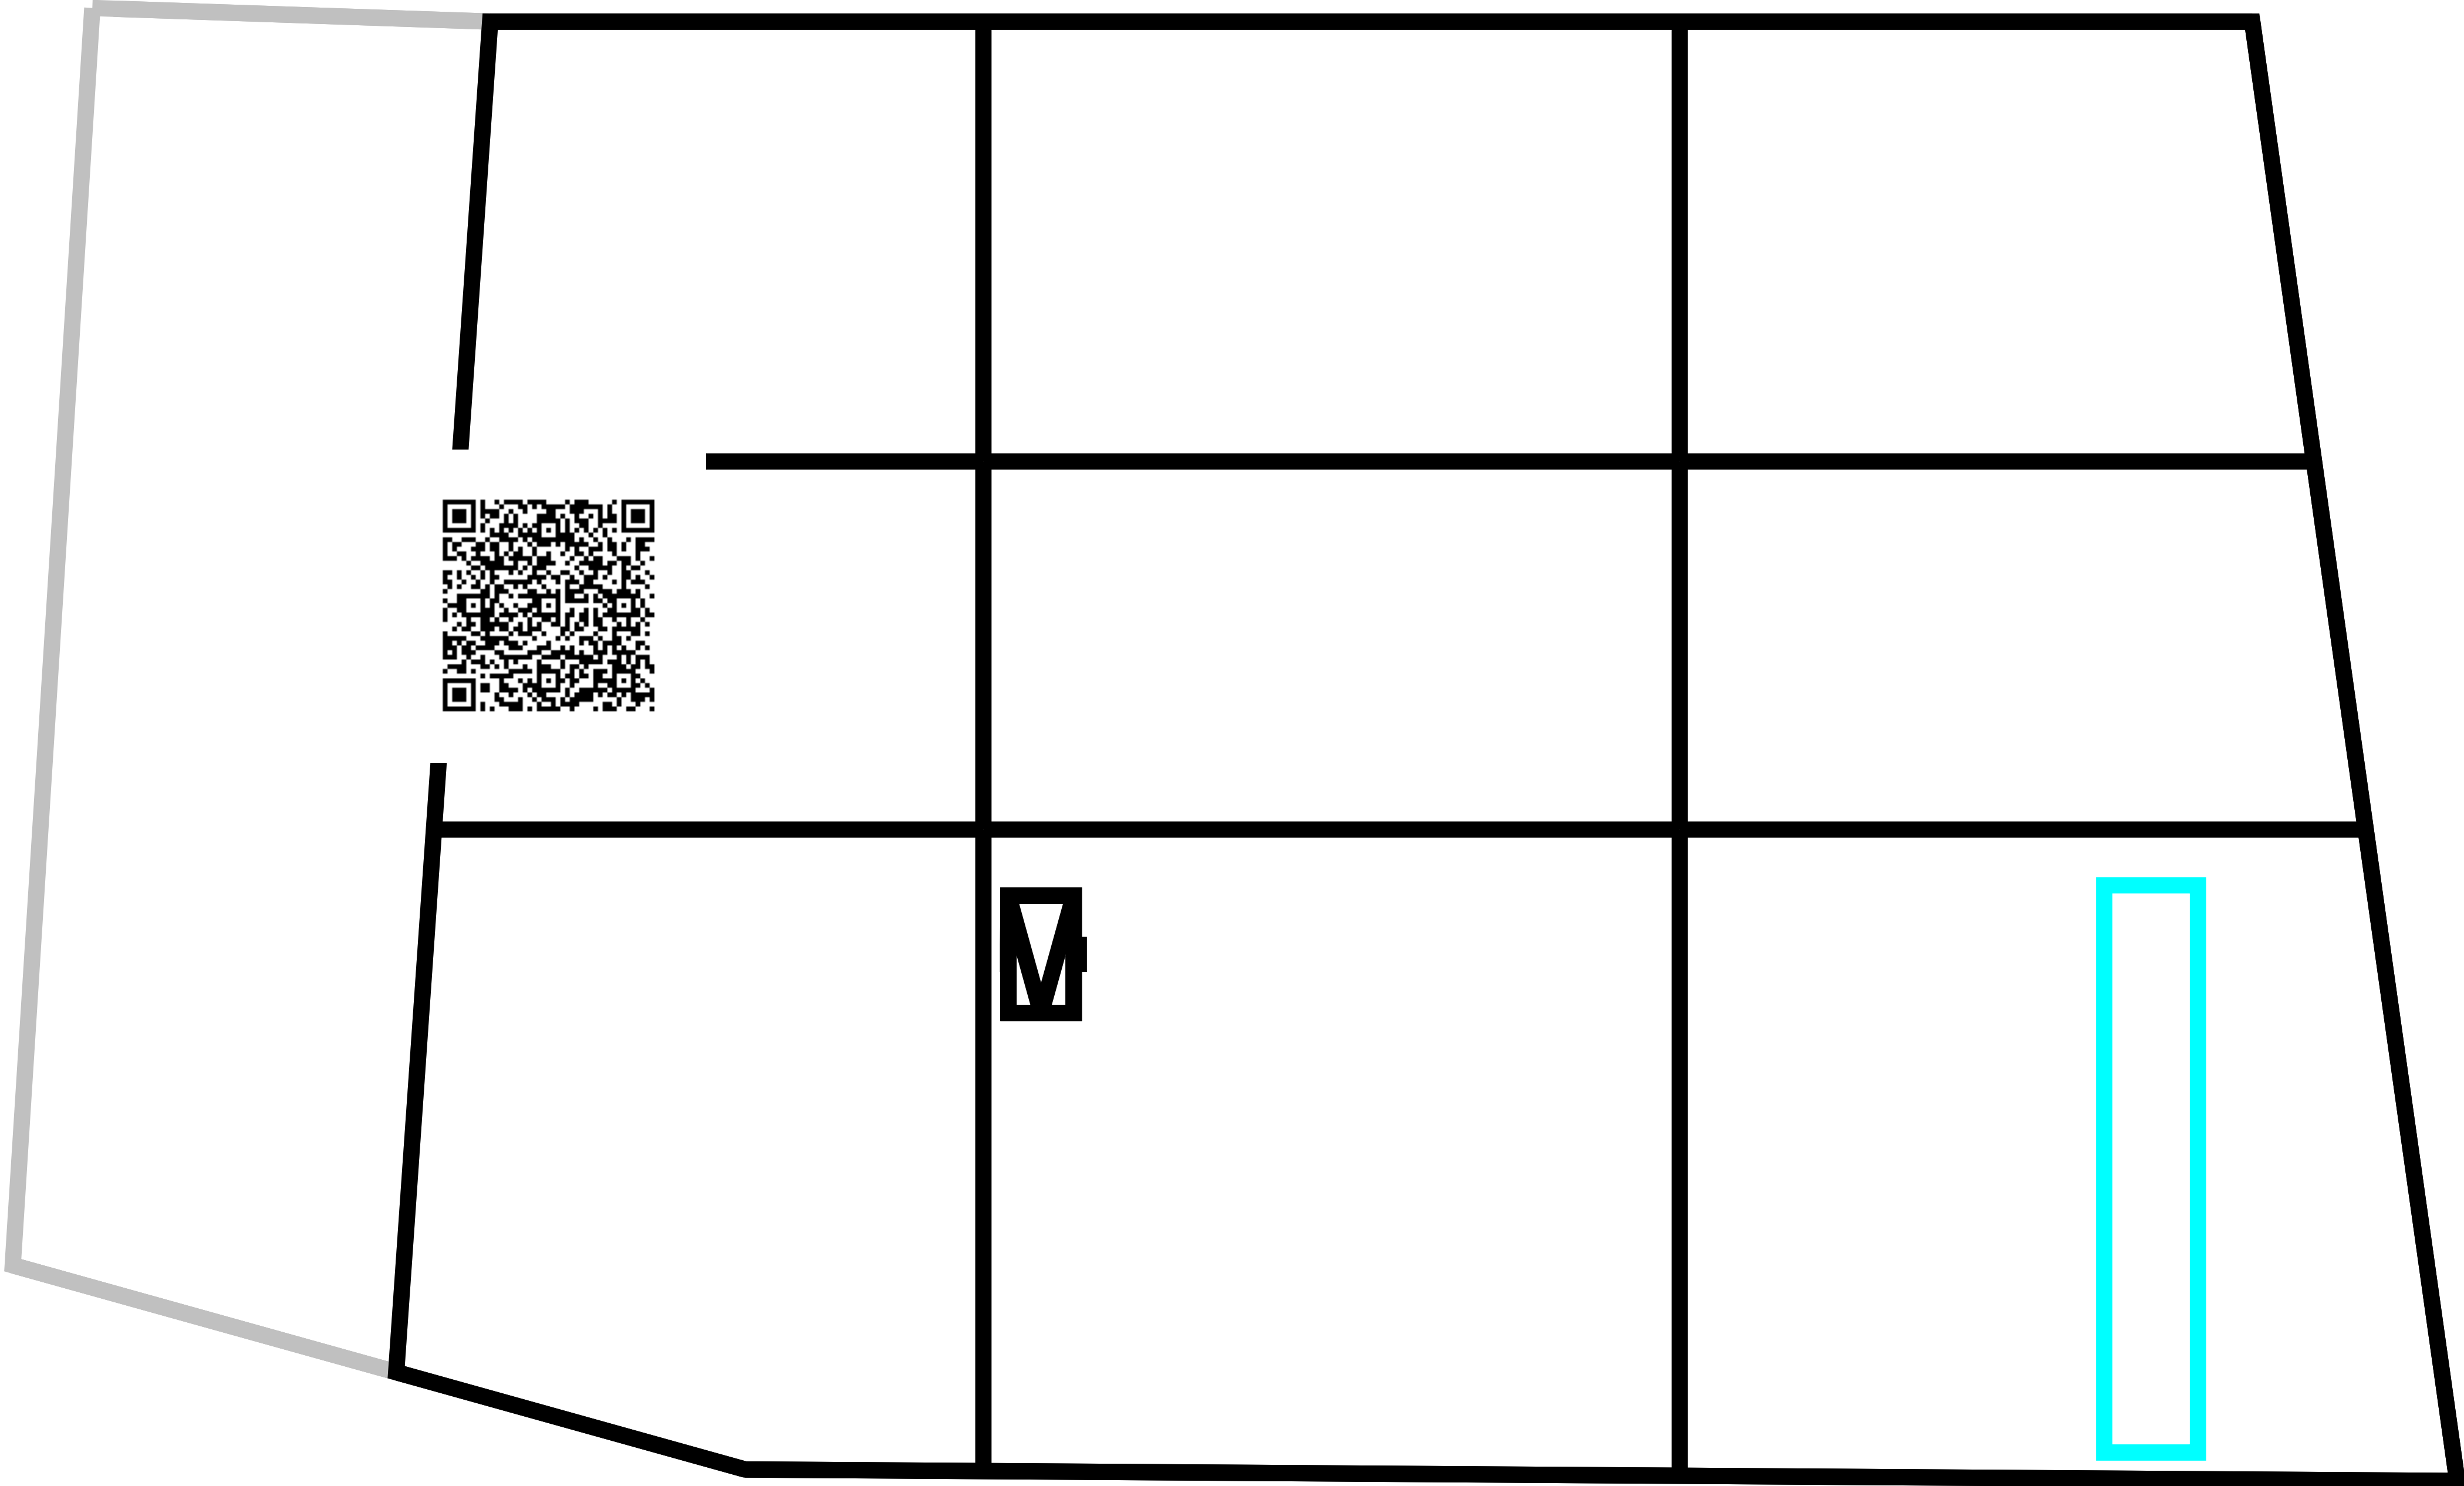

Site Plan

(Scale1:100)

NO:	G.F	E.F	SIZE	
JOINARY DETAILS	NOS	NOS	WIDTH	HEIGHT
MD-MAIN DOOR			0.99	2.13
D1-DOOR			0.91	2.13
D2-DOOR			0.76	2.13
W-WINDOW			1.22	1.36
W3-WINDOW			1.83	0.91
W-WINDOW			1.83	0.91
V-VENTILATOR			0.91	0.90
AREA DETAILS			SQ.M	SQ.FT
TOTAL PLOT EXTENT			648.33	7028.40
PRO. GROUND FLOOR AREA			60.18	647.22
OPEN SPACE			588.15	6381.18
TOTAL BUILDUP AREA			60.18	647.22

PLOT COVERAGE

FSI CALCULATION:			
TOTAL PLINTH AREA	=	60.18	
TOTAL PLOT EXTENT	=	648.33	= 0.09

PARKING CALCULATION:	
DWELLING UNIT AREA ABOVE 75.00 Sq.m	} = 1 CAR SPACE
DWELLING UNIT AREA BELOW 75.00 Sq.m	
PARKING PROVIDED:	
NO.OF CAR PARKING SPACE : NO'S	
NO.OF TWO WHEELER SPACE : NIL	

- WASTE WATER WILL BE USED FOR GARDEN PURPOSE.
- RAIN WATER HARVESTING SYSTEM WILL BE PROVIDED.

COLOUR INDEX	
SITE BOUNDARIES	
PROPOSED BUILDING	
PROP. SEPTIC TANK & BOREWELL	
RAIN WATER HARVESTING	
6.10M - WIDE ROAD	
CAR PARKING	

APPLICANT: A.L.PANDI

ENGINEER:

OFFICE USE: