




PLAN SHOWING THE PROPOSED CONSTRUCTION OF A RCC ROOF RESIDENTIAL BUILDING
IN UDR.SNO:45/2A,44/8, PLOT NO:159, BALAJI GARDEN PHASE II, POOVANTHI VILLAGE
POOVANTHI PANCHAYAT, THIRUPPUVANAM PANCHAYAT UNION, THIRUPPUVANAM
TALUK, SIVAGANGAI DISTRICT.

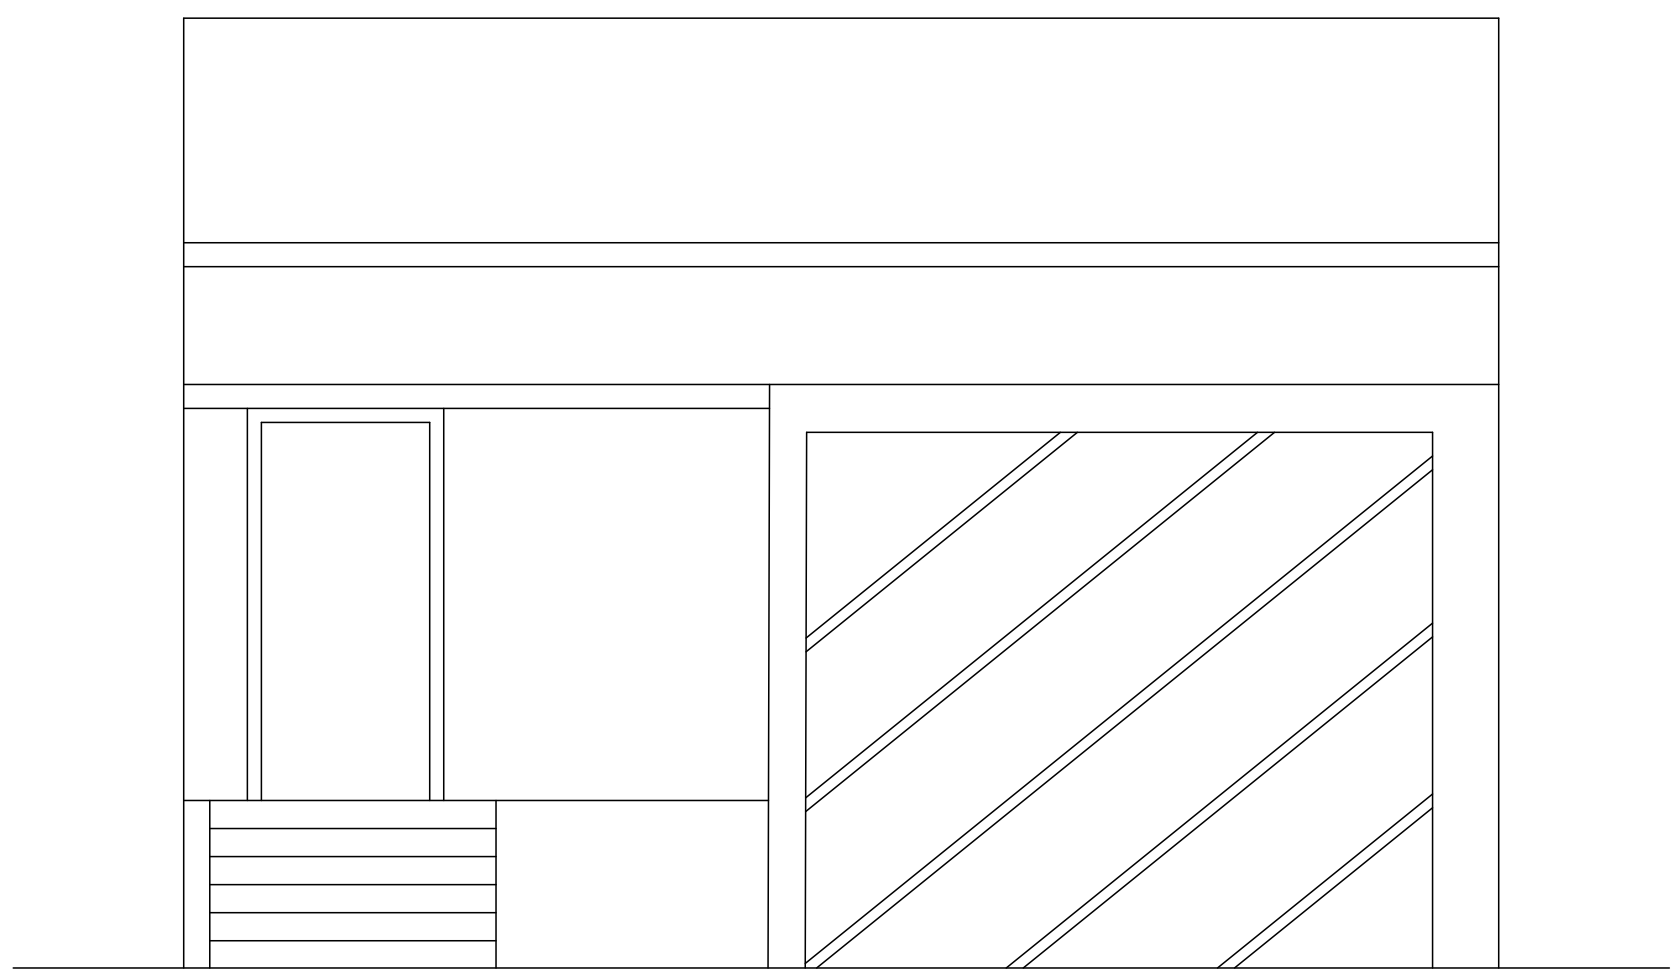


ELEVATION

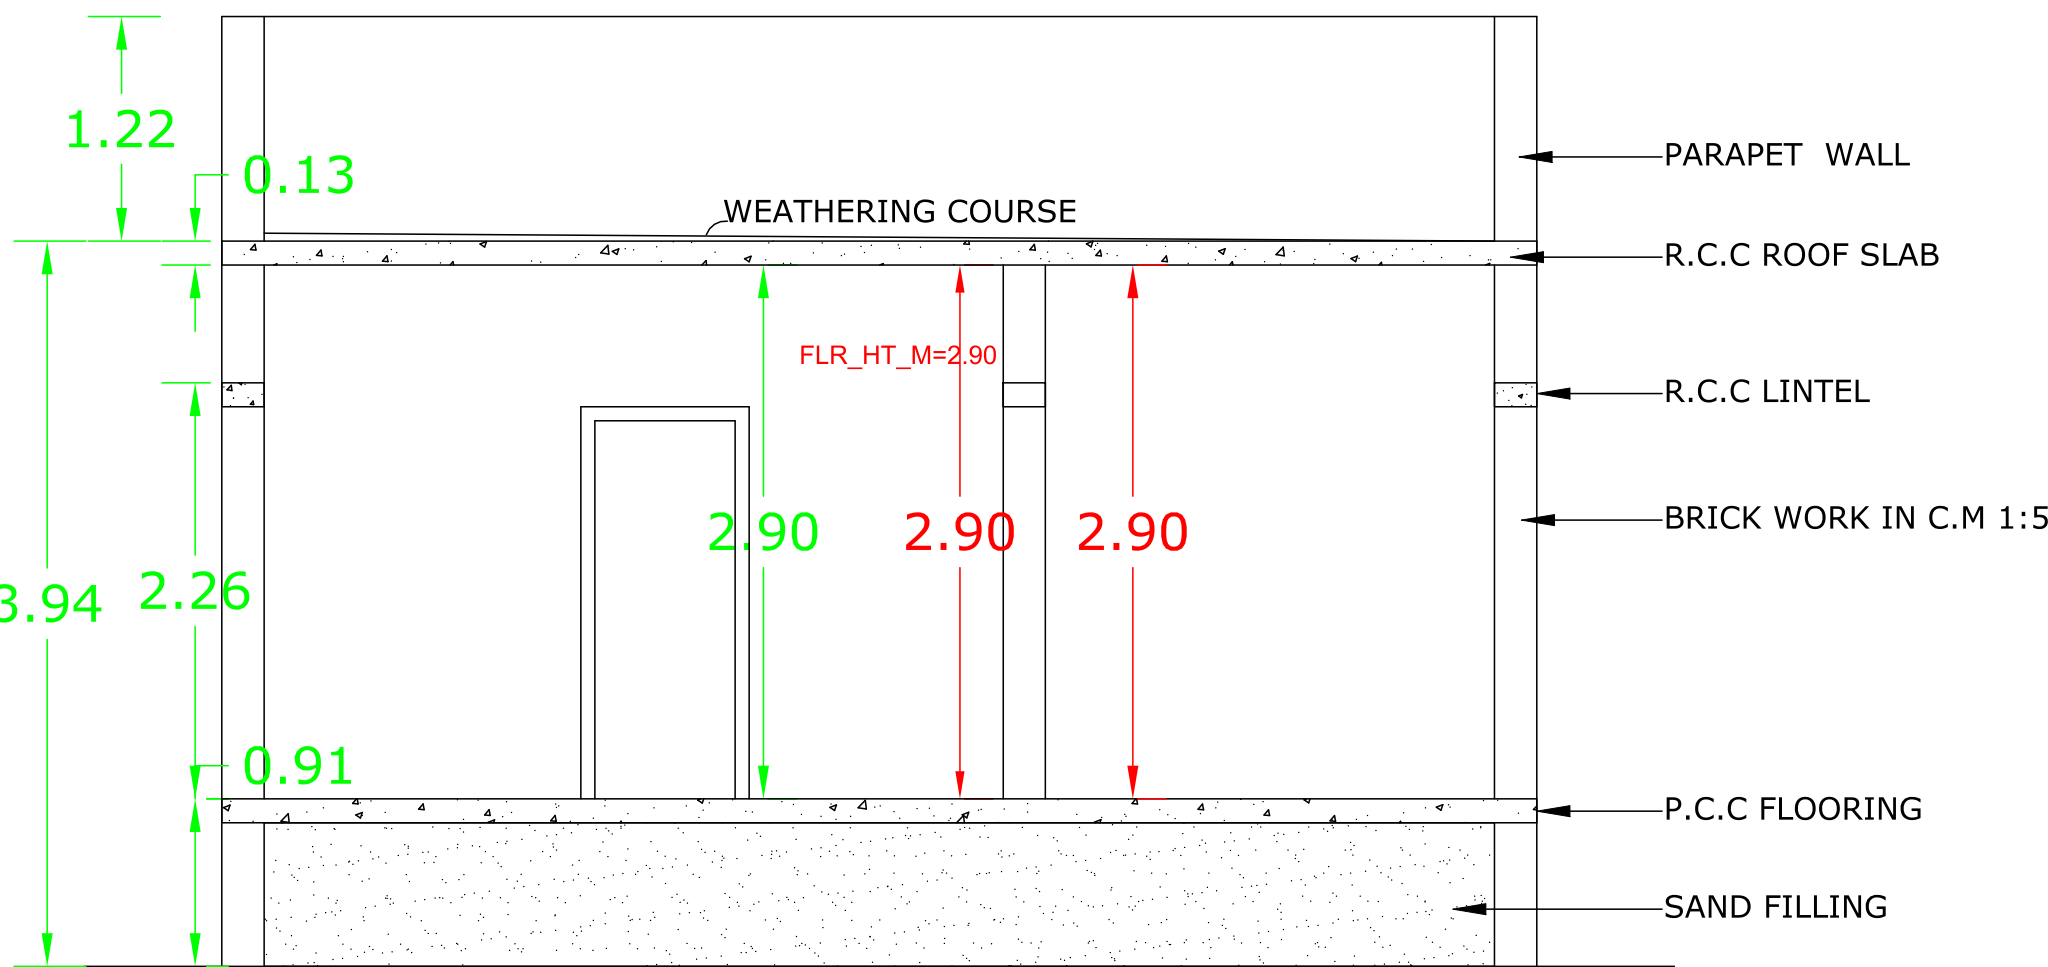


SECTION ON A-A

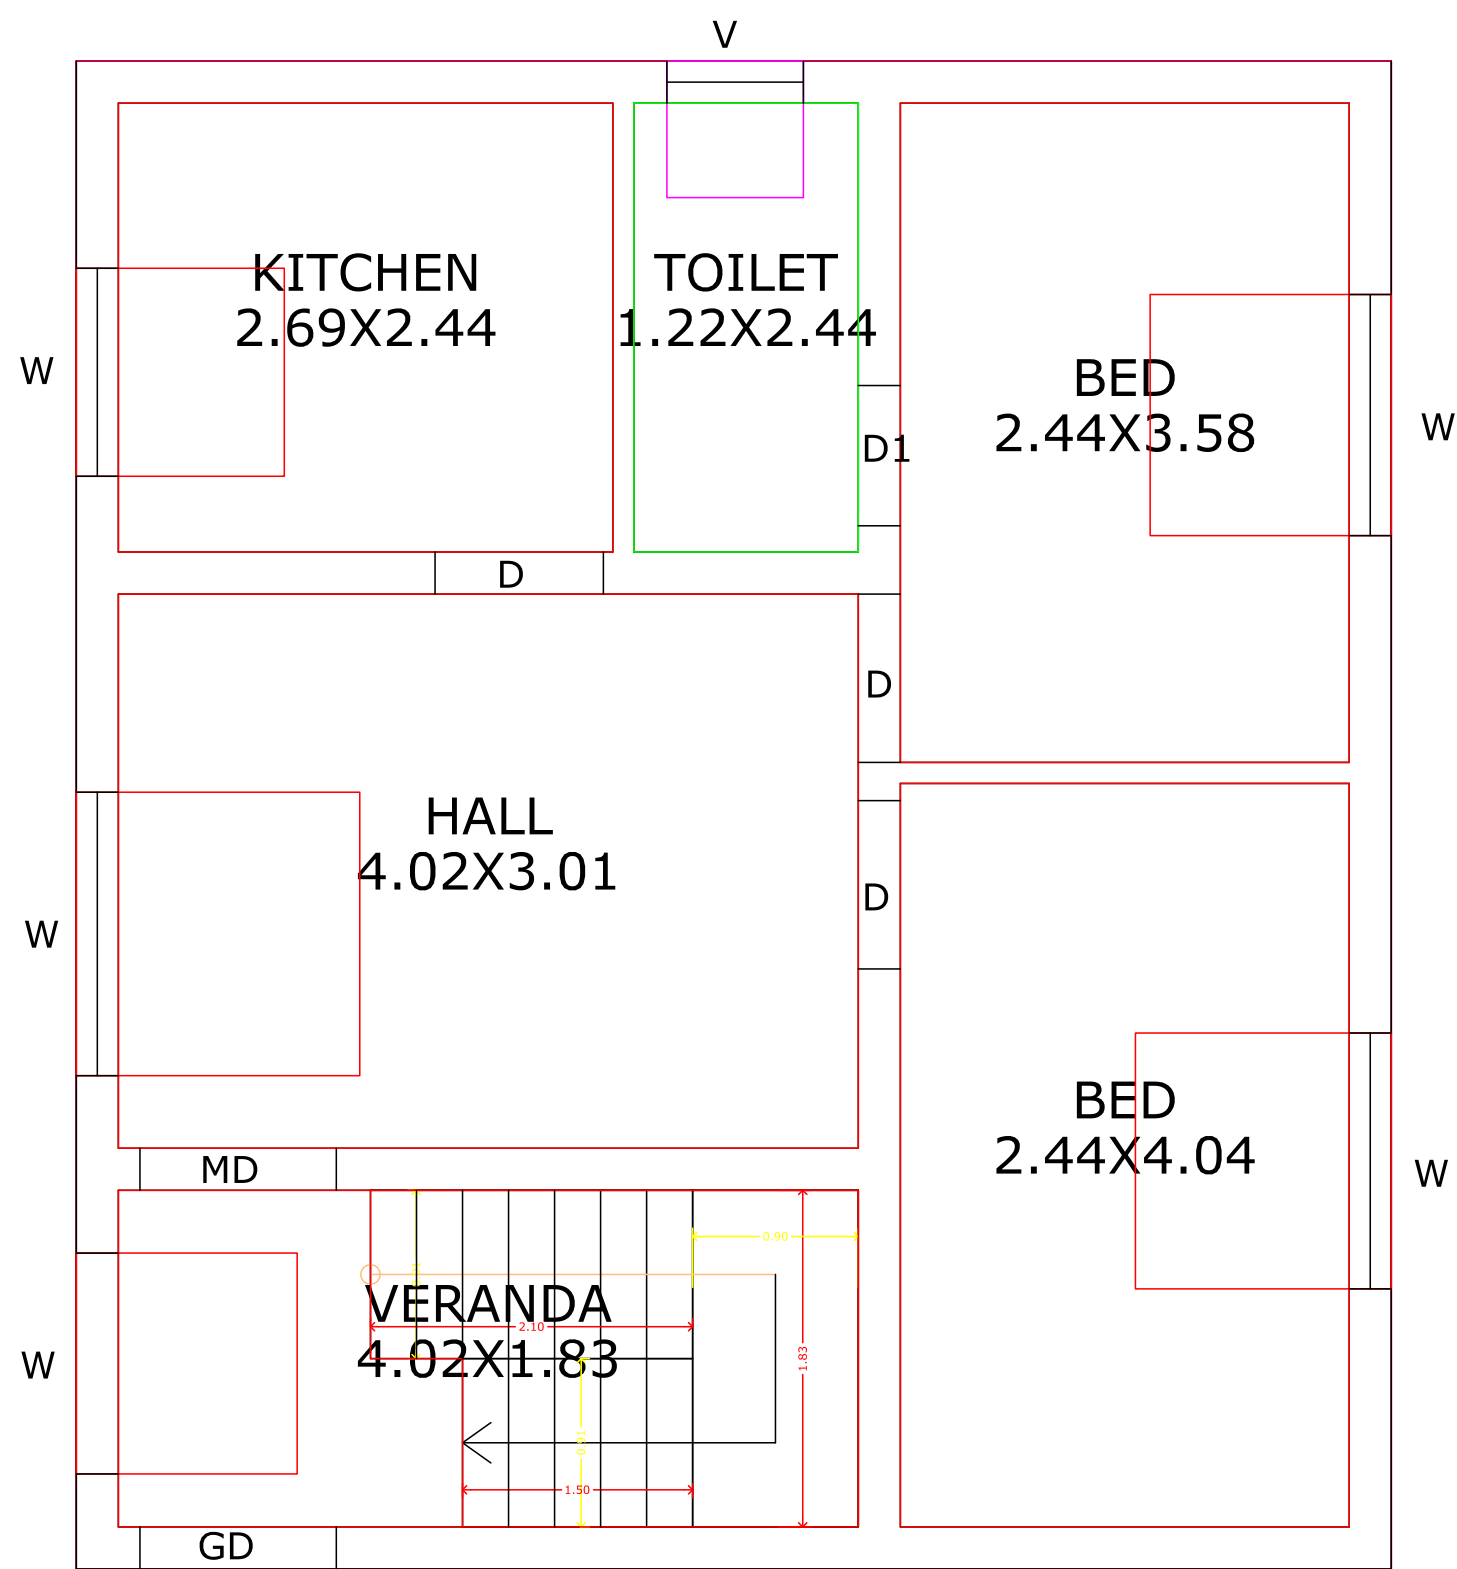


GROUND FLOOR PLAN

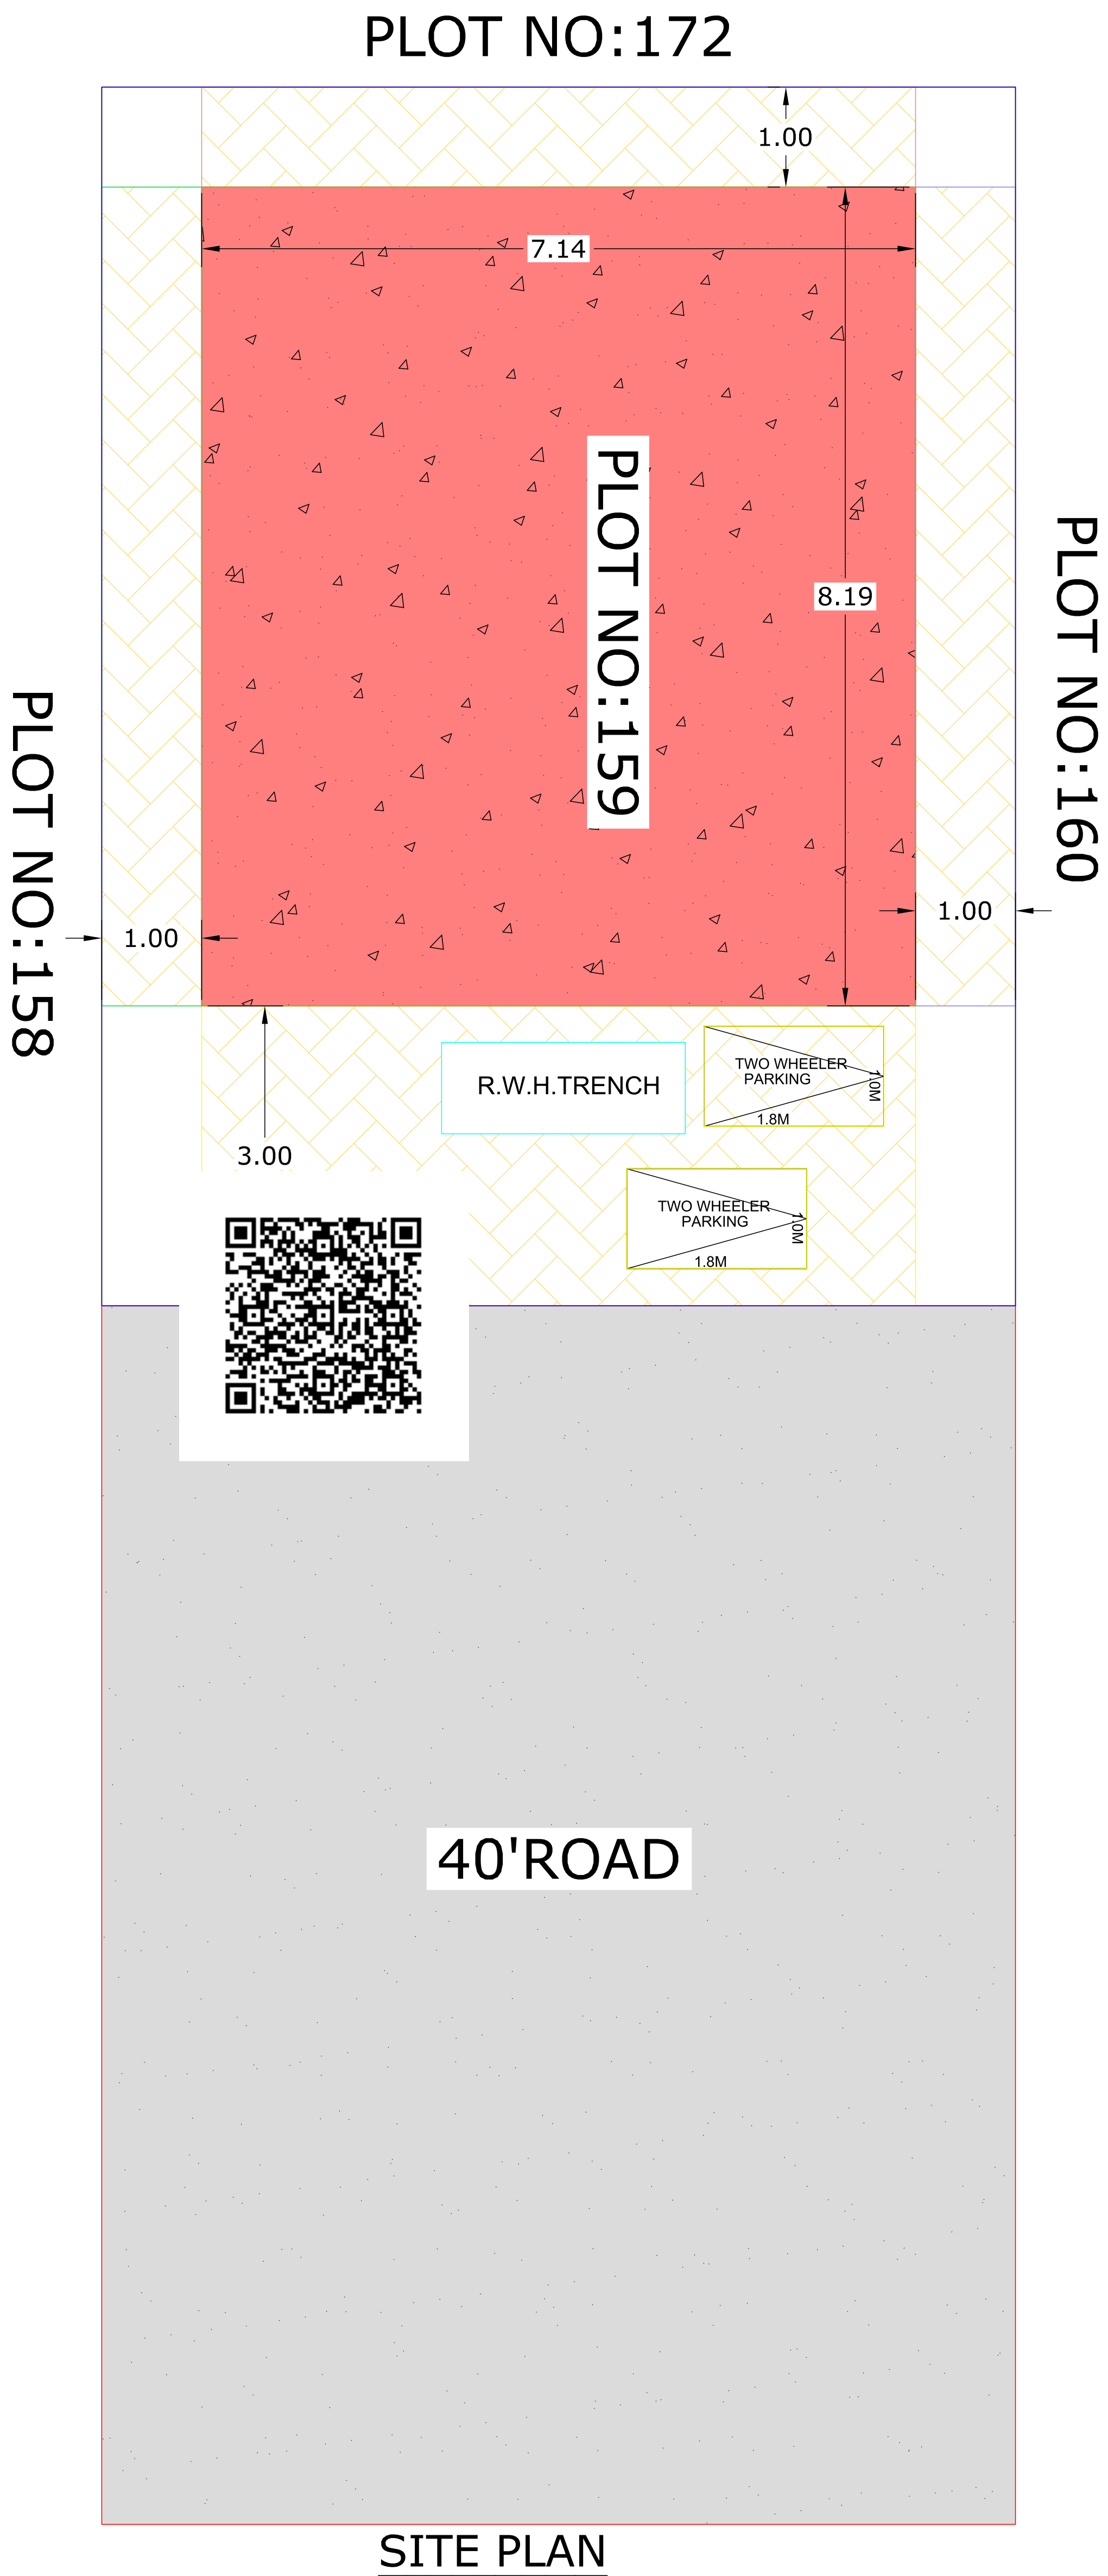


SITE PLAN

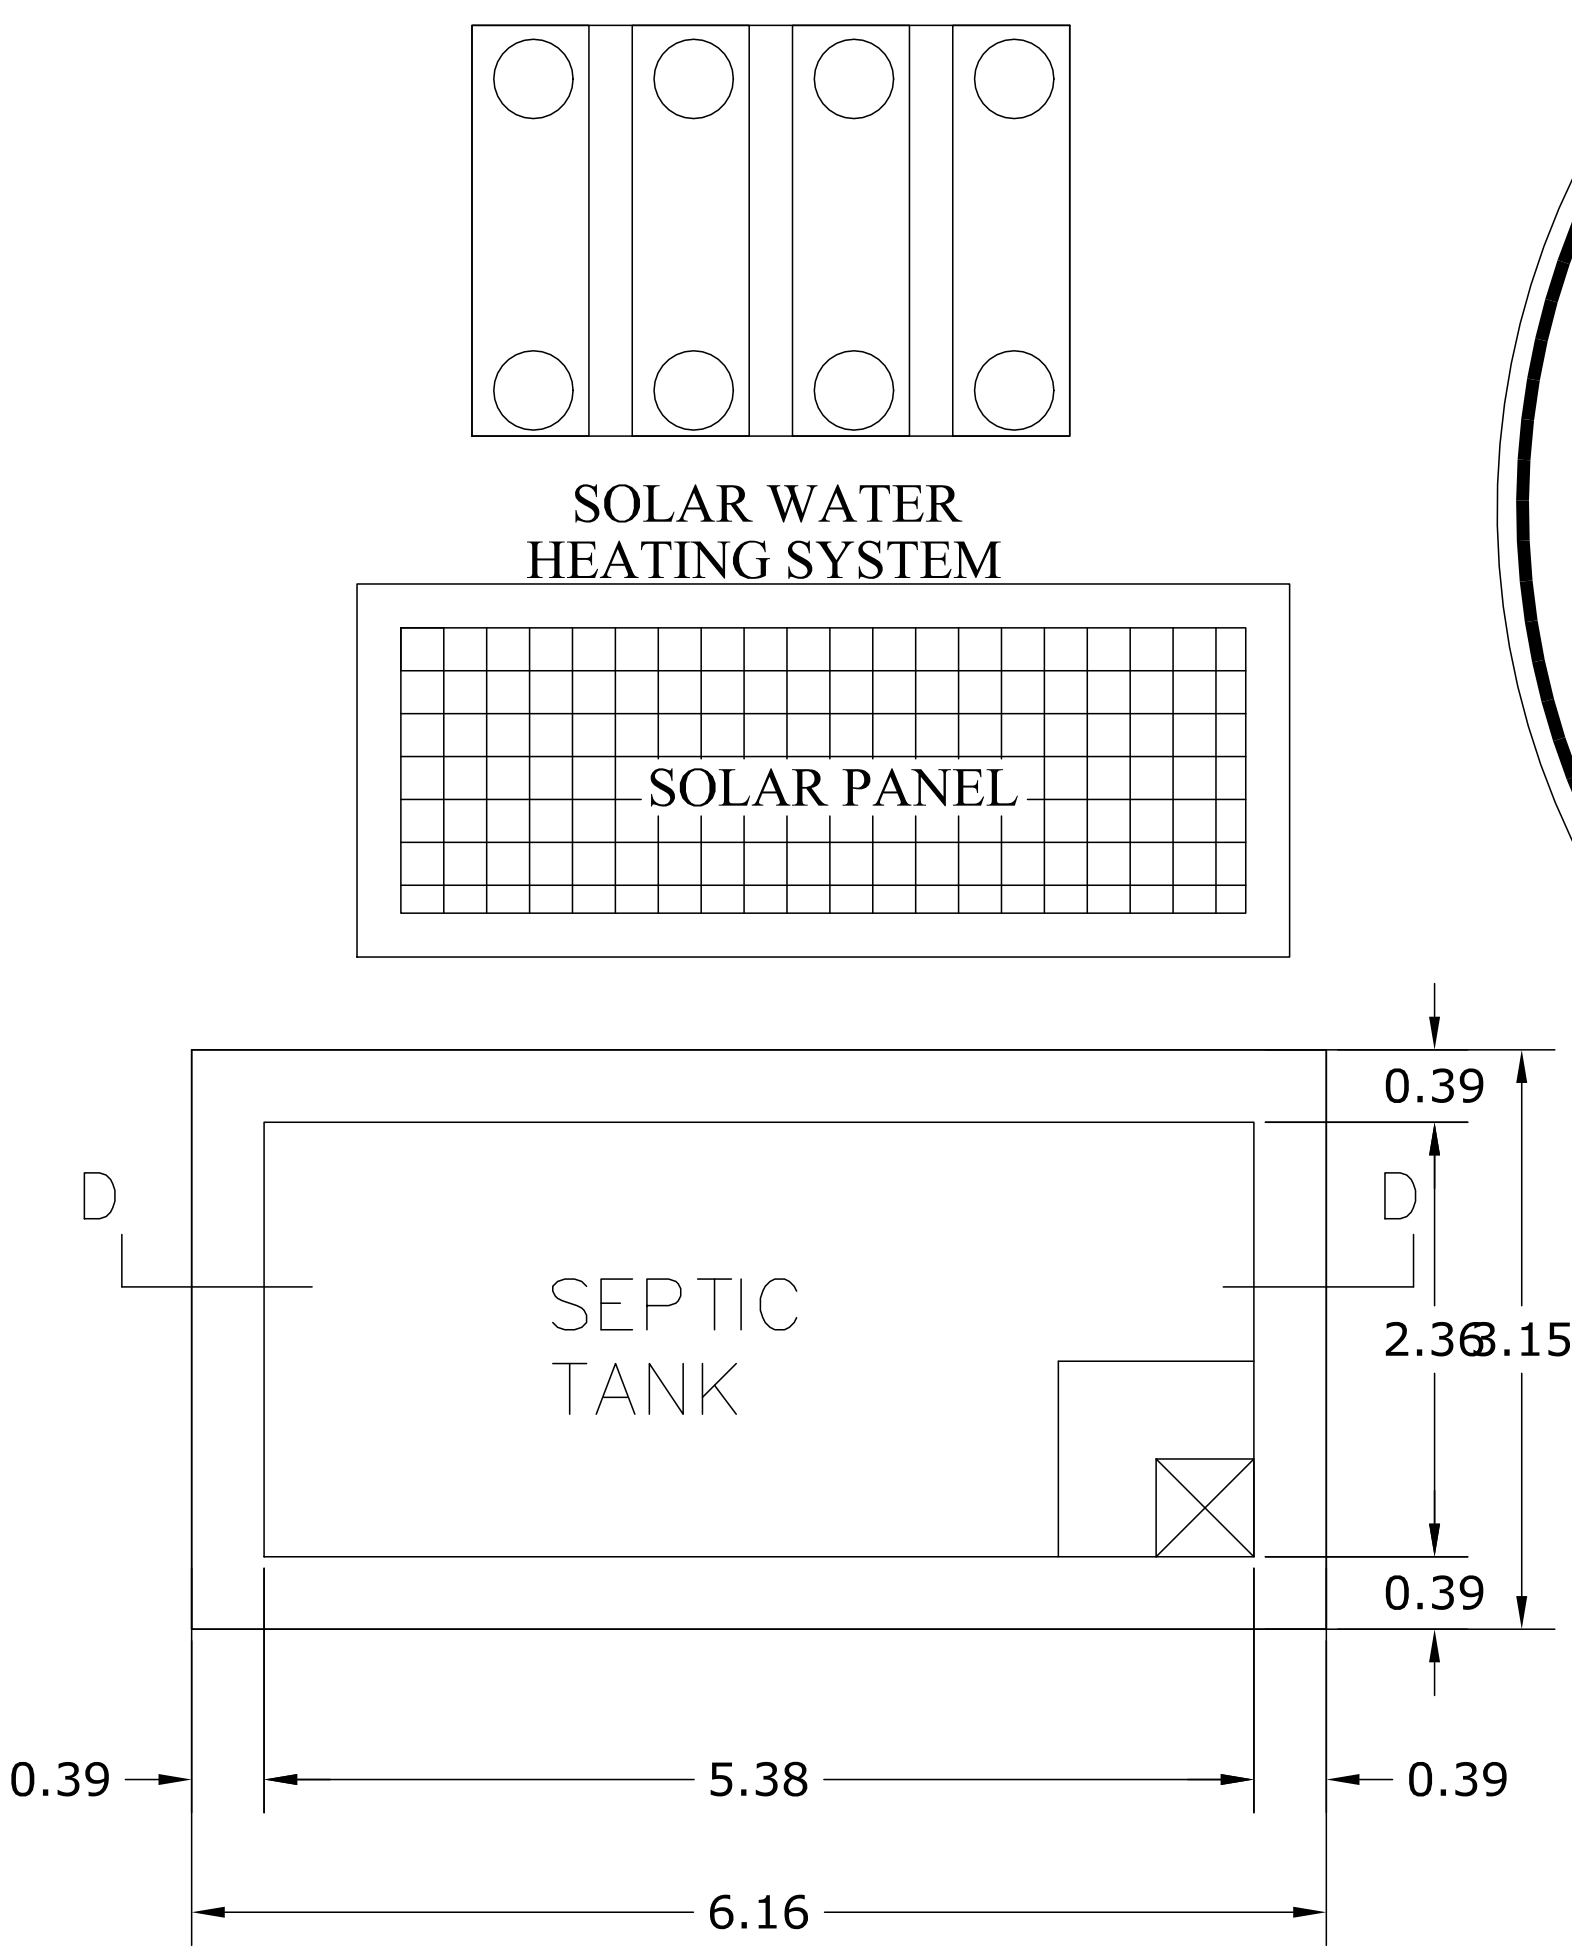

PLAN OF SEPTIC TANK
SCALE 1"=2'-0"

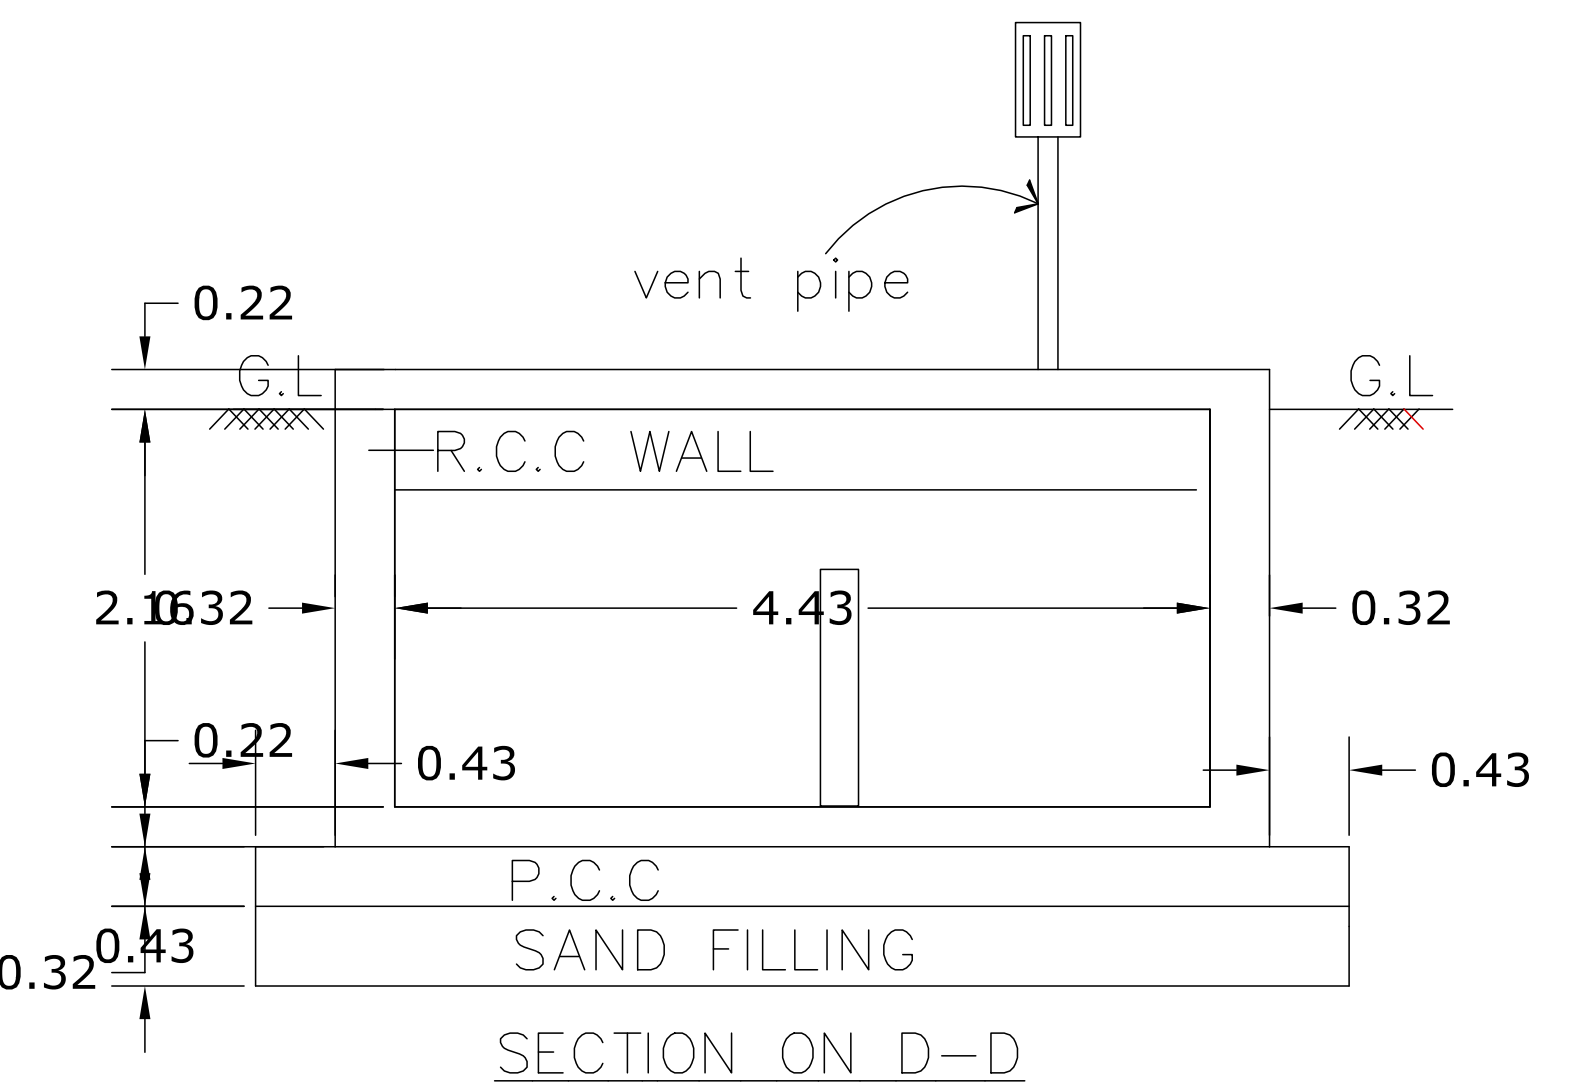


SECTION ON D-D

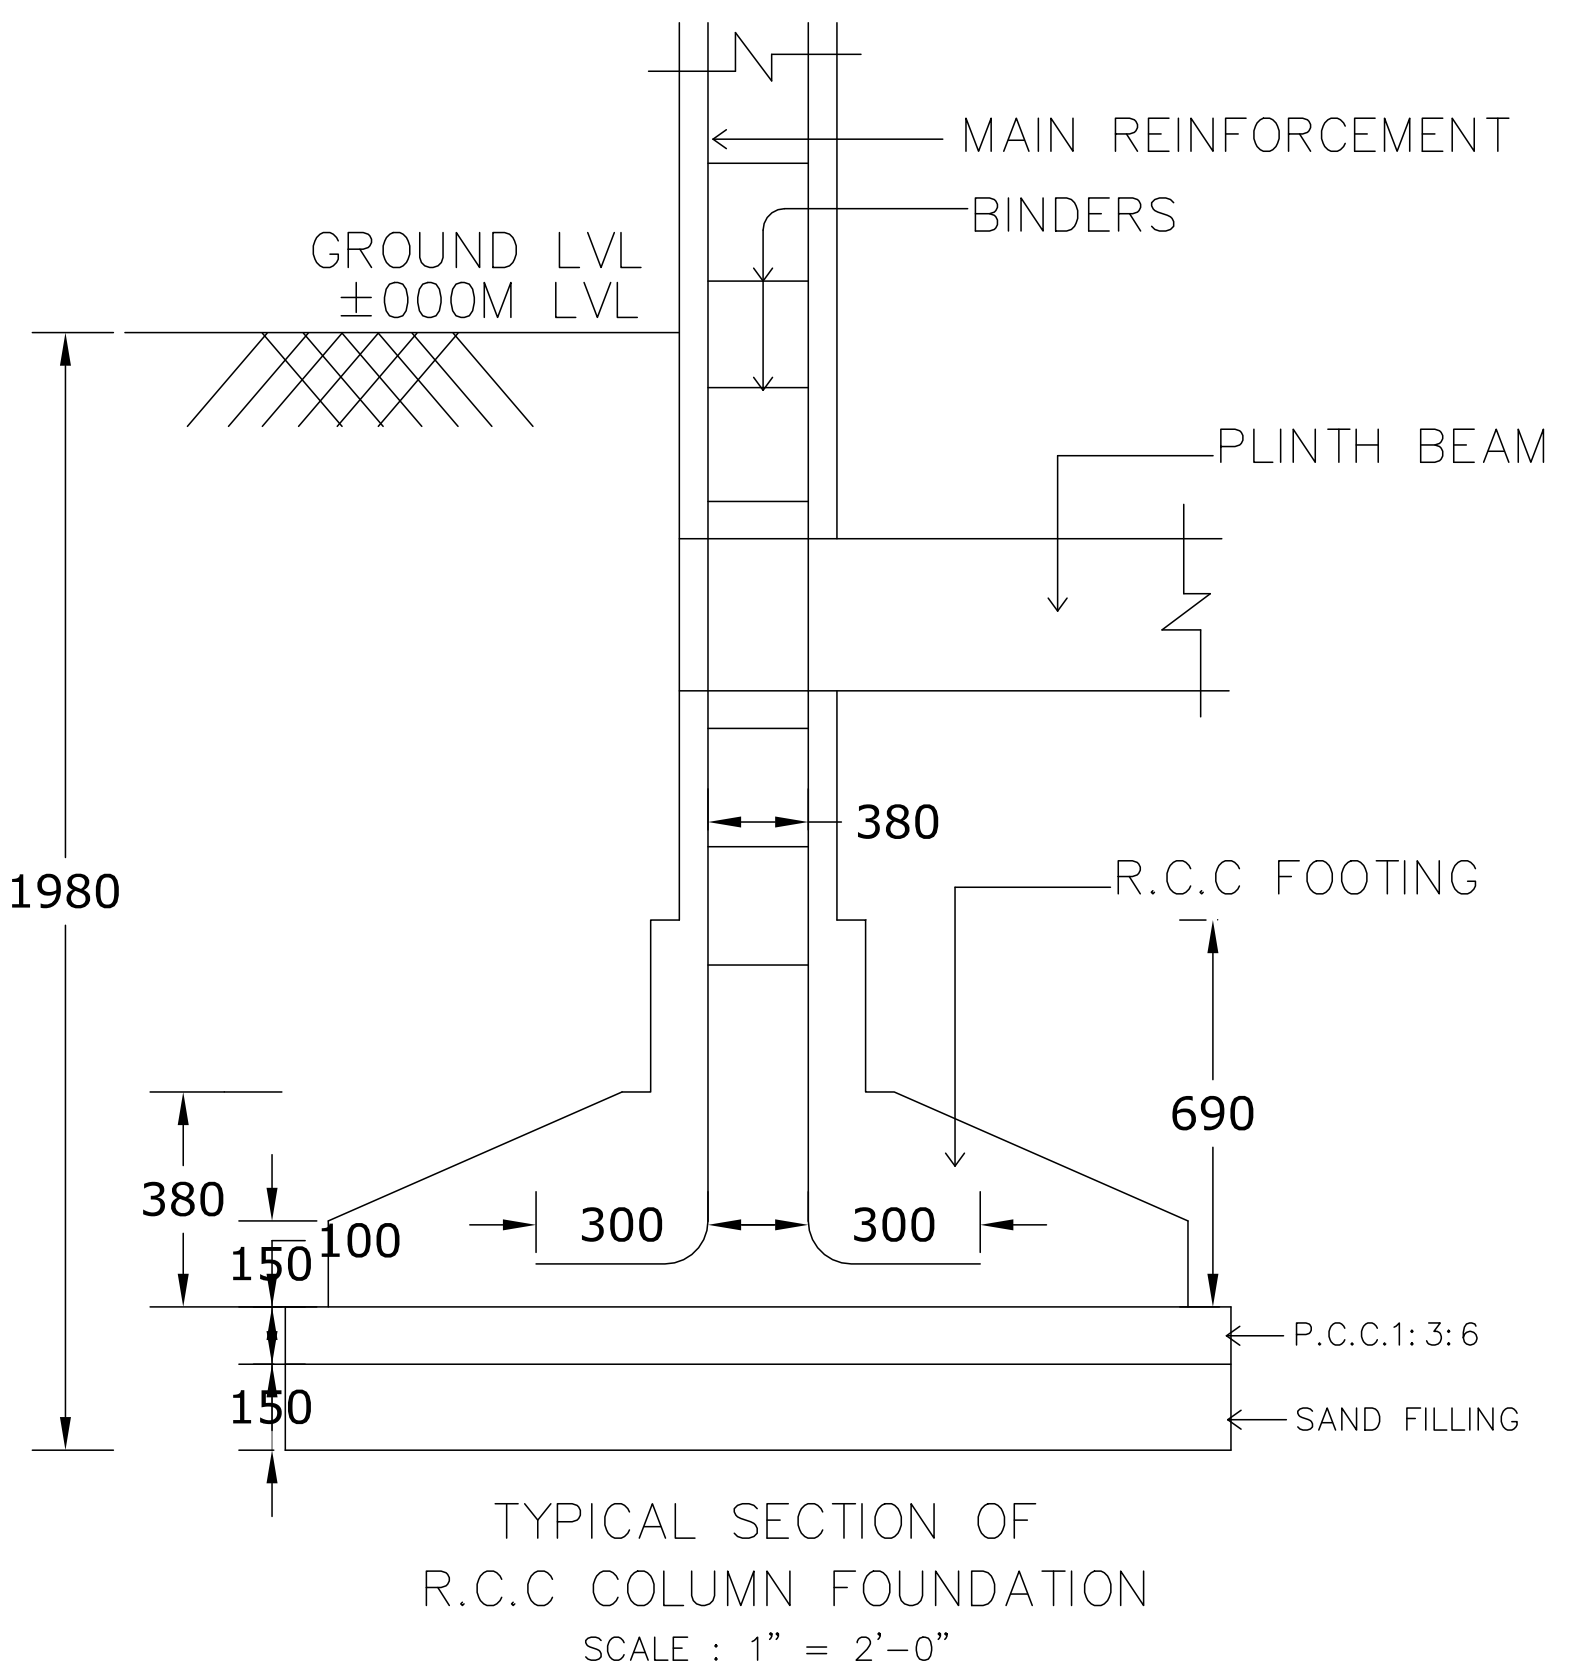

TYPICAL SECTION OF
R.C.C COLUMN FOUNDATION
SCALE : 1" = 2'-0"

AREA DETAILS:					
		Sq.m	Sq.Ft		
Total Area Of Site:		111.48	1200.00		
BuiltUp Area		Fsi Area		Non Fsi	
Floor	Sq.m	Sq.Ft	Sq.m	Sq.Ft	---
G.F	58.52	629.67	58.52	629.67	---
F.F	---	---	---	---	---
Total	58.52	629.67	58.52	629.67	---

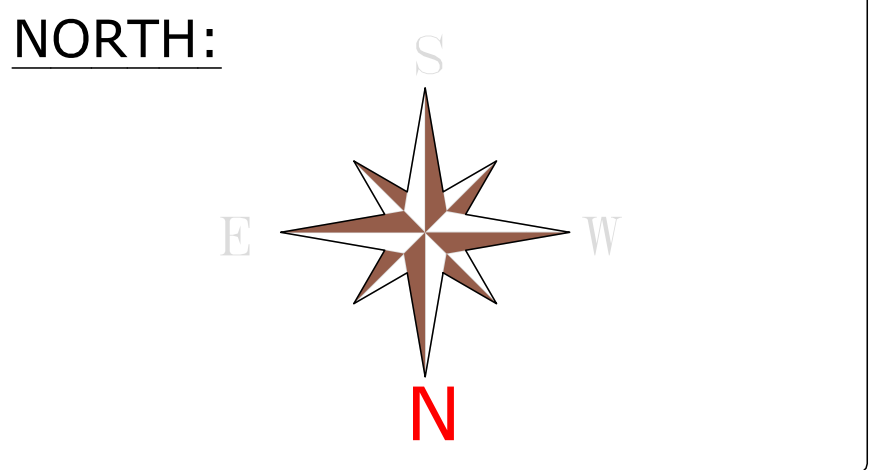

JOINERY:

MD ----- > 3'6" X 7'0"
D ----- > 3'0" X 7'0"
D1 ----- > 3'0" X 7'0"
D2 ----- > 2'6" X 7'0"
W ----- > 4'6" X 4'0"
W1 ----- > 4'6" X 2'6"
V ----- > 2'6" X 2'6"

REGISTER ENGINEER:

N.S.P.
E.N.SRINIVASA RAMANUJAM DCE.,
Consulting & Licensed Engineer
Construction Engineer D.T&CP
REG No - CE/SVG DIST/34/2021
7B,Swamy Sannathi Street
Thiruppuvanam-630 611, Sivagangai Dist.
Cell : 98421 14028, 94871 24028
N.SrinivasaRamanujam D.C.E
Consulting & Licensed Engineer
Construction Engineer D.T&CP
REG No:CE/SVG DIST/34/2021
7B,Swamy Sannathi Street
Thiruppuvanam-630611, Sivagangai Dist
Cell: 98421 14028,94871 24028

CLIENT

G.SELVI

FSL :
Floor Space Index = 58.52
111.48 <= 2=0.525

OFFICE USE :