

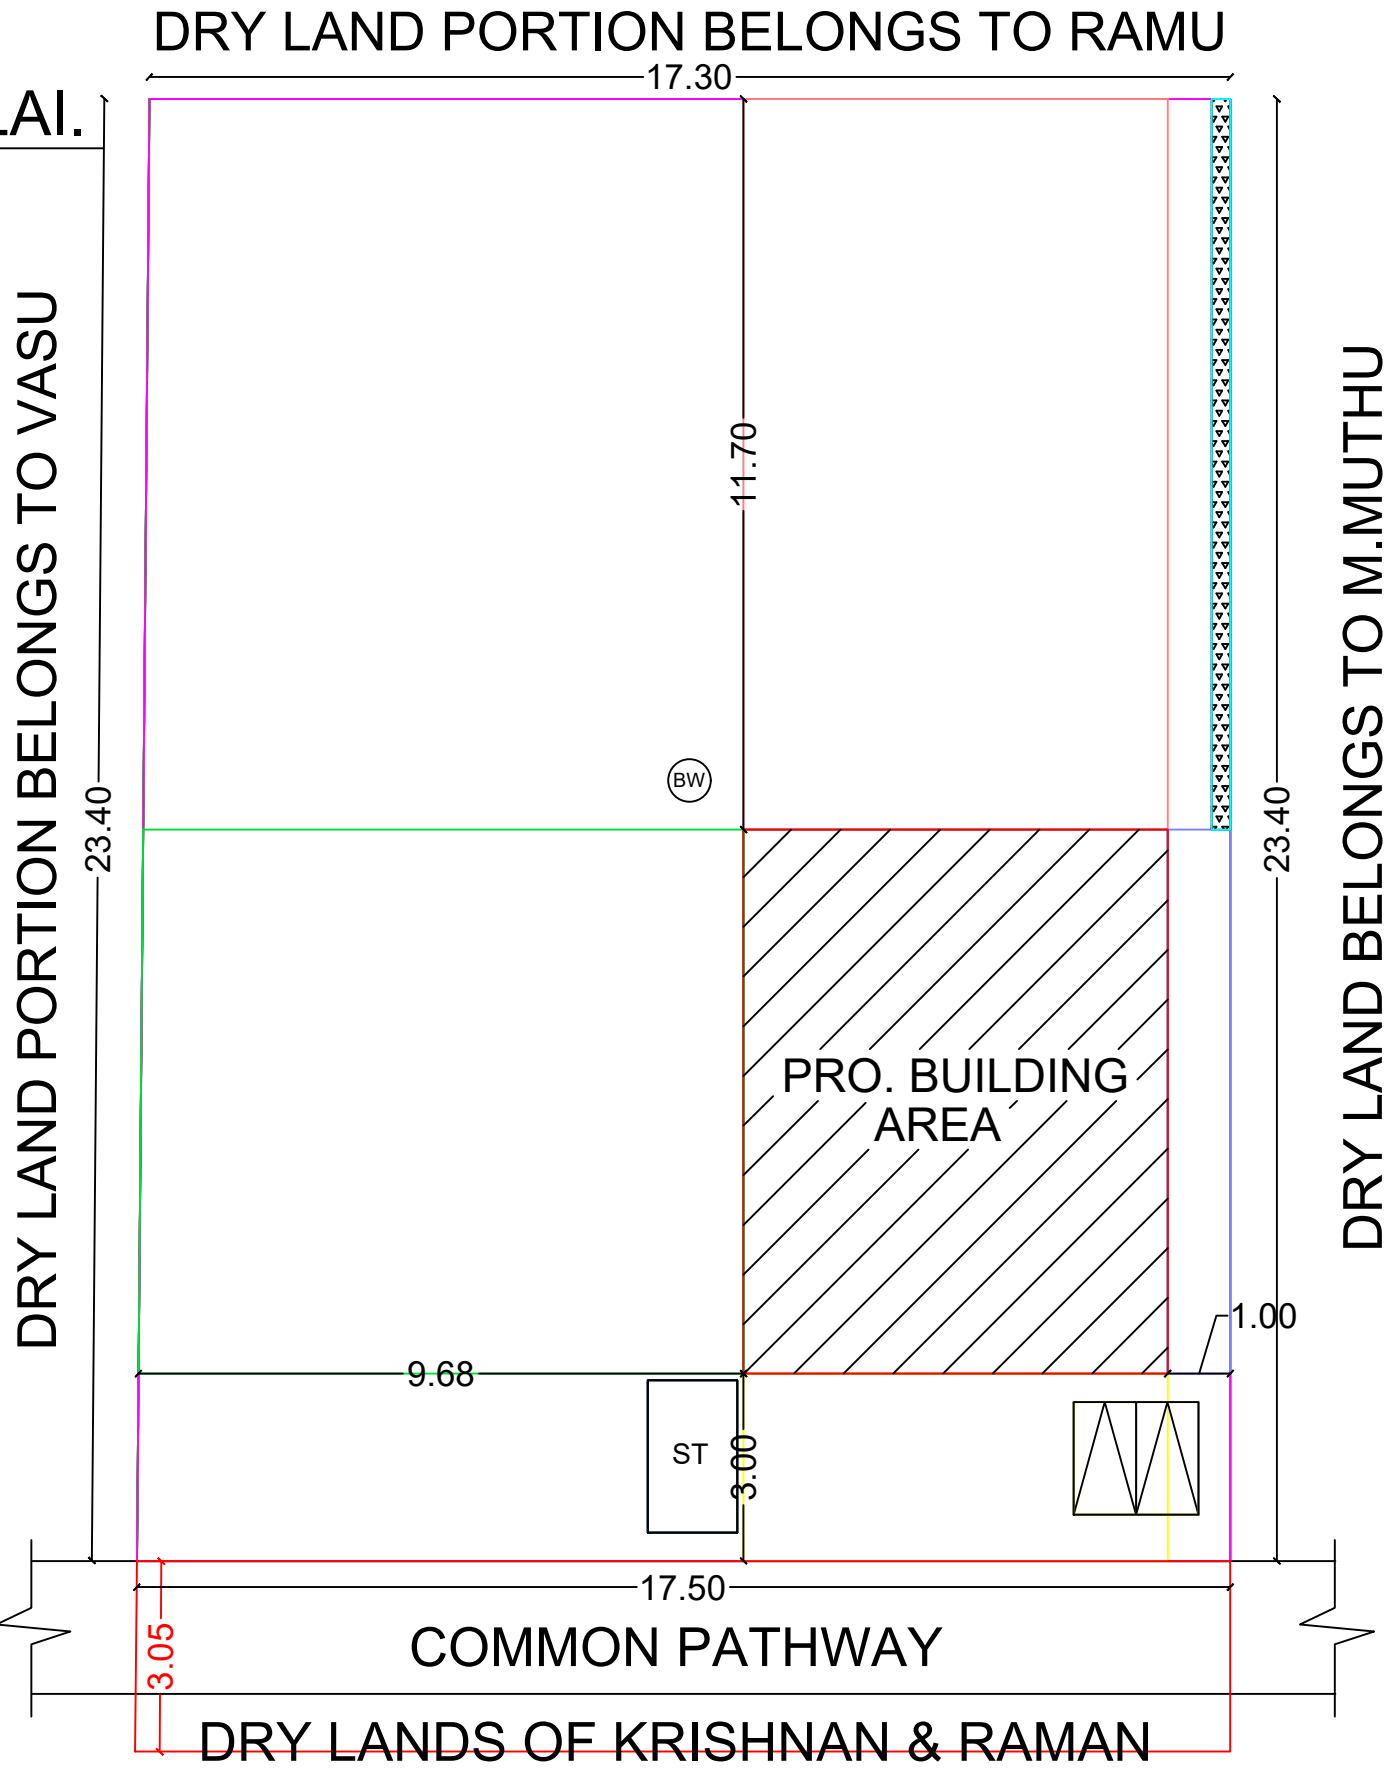
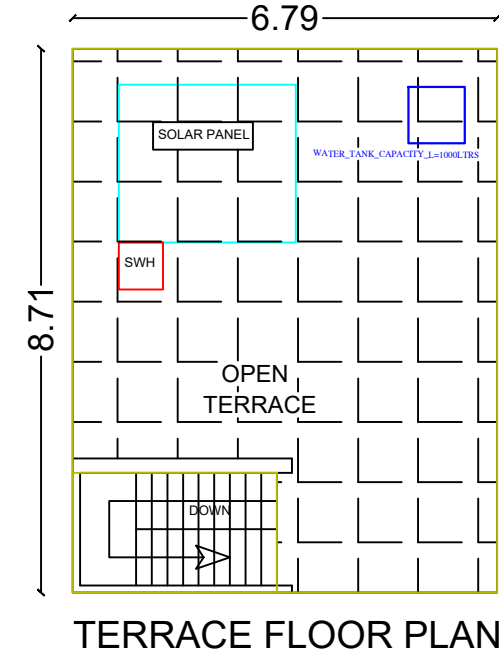
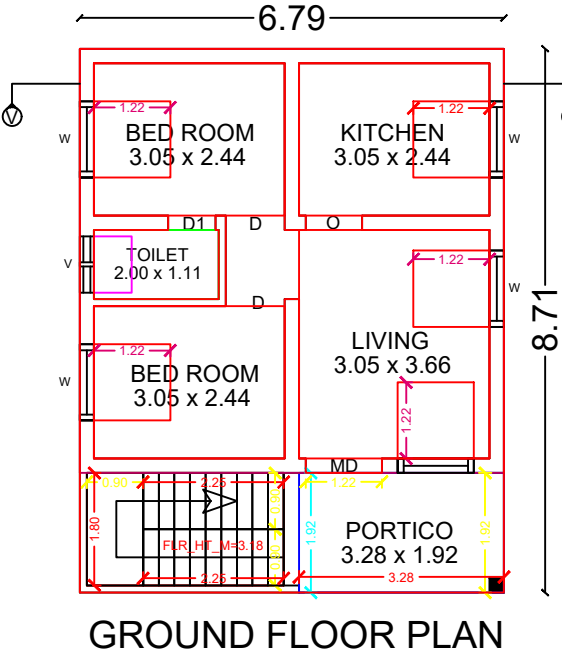
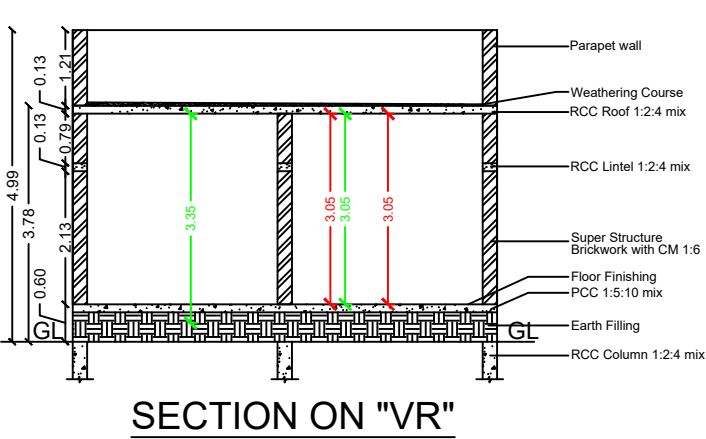
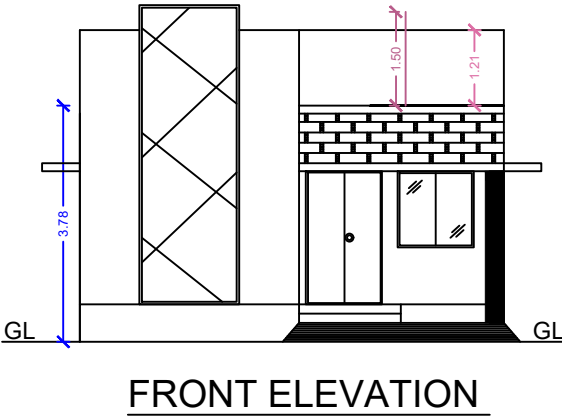


PLAN SHOWING THE PROPOSED CONSTRUCTION OF R.C.C. RESIDENTIAL BUILDING IN GROUND FLOOR AT OLD S.NO.333/10-PART, NEW S.NO.333/10A1-PART, PATTA NO.625, MUDIKANDAM ULKADAI MEENAKSHIPURAM VILLAGE, SENTHI UDAIYANATHAPURAM GROUP, MUDIKANDAM PANCHAYAT, SIVAGANGAI TALUK & SIVAGANGAI DISTRICT.


APPLICANT NAME : Mrs.M.ANANTHAM W/O.Mr.MANTHAKKALAI.

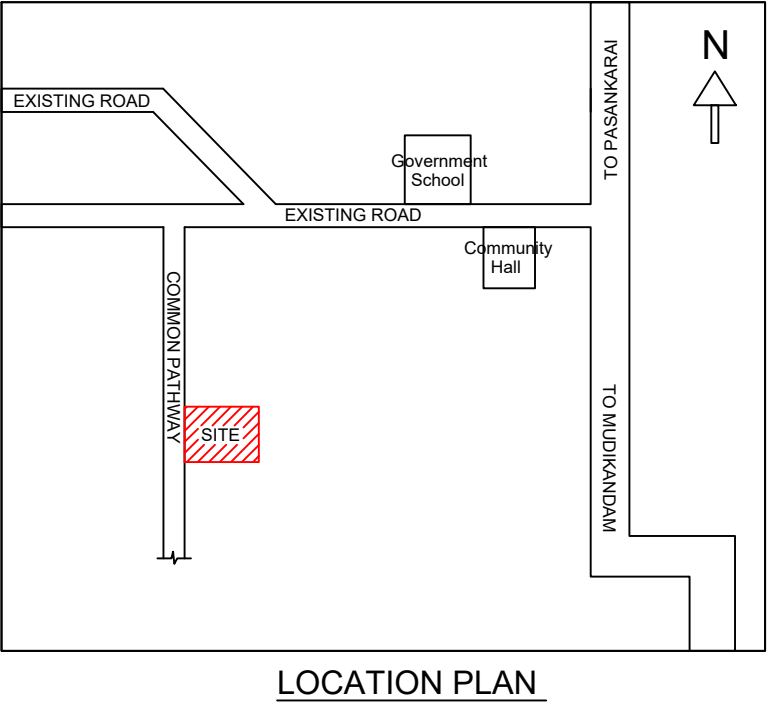

SITE PLAN

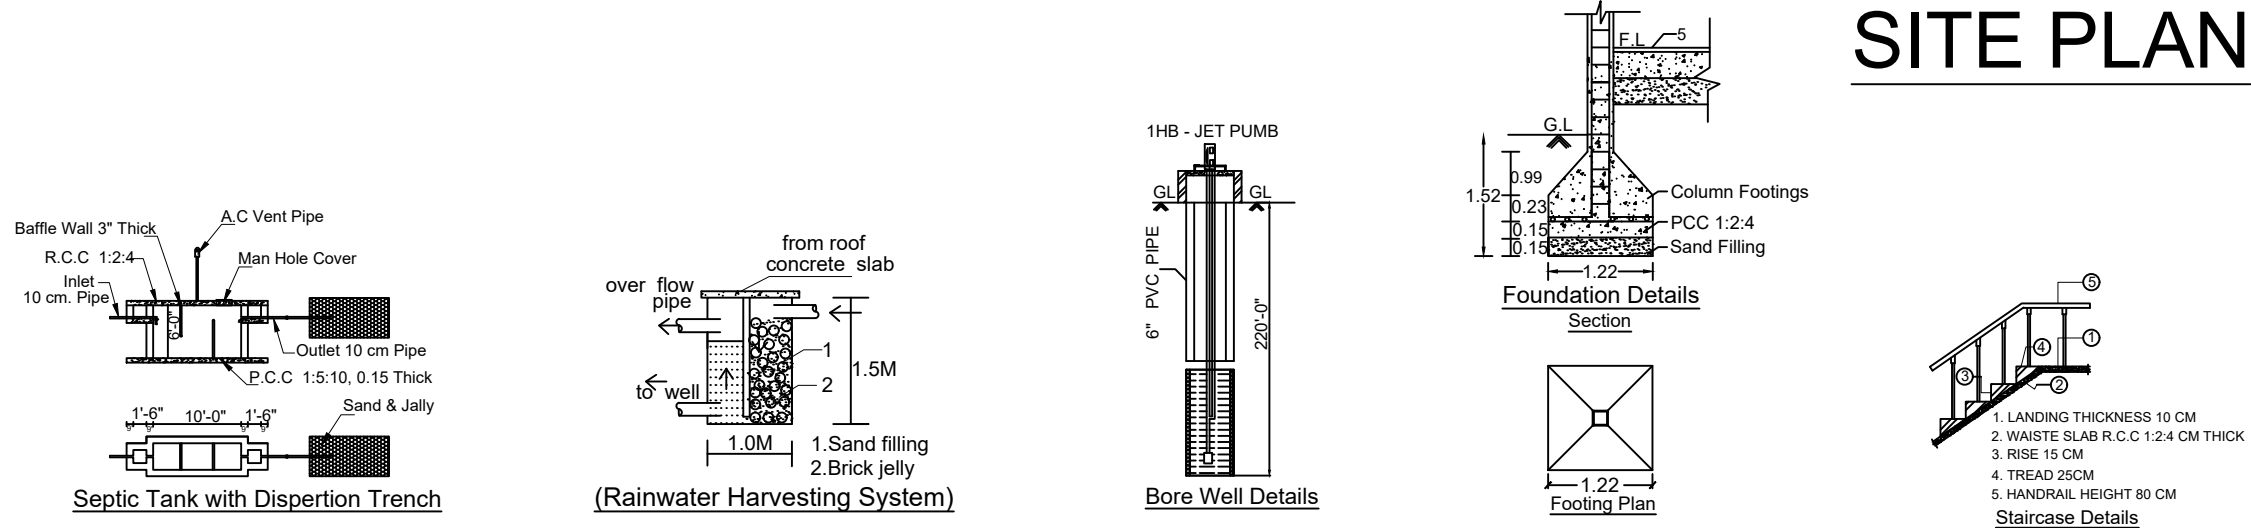

SHEET NO: 01

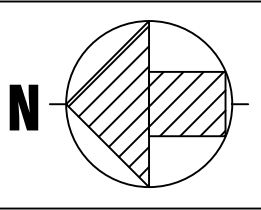

COMPASS FOR SITE PLAN

AREA DETAILS	SQ.M.	SQ.FT.
AS PER DOCUMENT AREA	405.20	4360.00
AS PER PATTA/FMB AREA	405.20	4360.00
AS PER SITE	407.16	4382.60

ALL DIMENSIONS ARE IN METRES

AREA STATEMENT					
S.No	AREA DETAILS	FSI SQ MT (A)	NON-FSI SQ MT (B)	TOTAL AREA SQ MT I = (A+B)	TOTAL AREA SQ FT I = (A+B)
01	STILT/BASEMENT FLOOR	---	---	---	---
02	GROUND FLOOR	59.11	---	59.11	636.00
03	FIRST FLOOR	---	---	---	---
04	SECOND FLOOR	---	---	---	---
05	HEAD ROOM	---	---	---	---
06	LIFT AREA	---	---	---	---
TOTAL		59.11	---	59.11	636.00

FLOOR SPACE INDEX (FSI)	= $\frac{59.11}{405.20}$	= 0.15
PLOT COVERAGE (PC)	= 15%	

JOINERY DETAILS			
MD	Main Door	1.22 x 2.10	ROAD
D	Door	0.90 x 2.10	
D1	Door	0.75 x 2.10	BOUNDRY
O	Door open	0.91 x 2.10	
W	Window	1.22 x 1.22	PROPOSED BUILDING
W0	Window	1.83 x 1.22	
W1	Window	0.91 x 1.22	DRIVE WAY
V	Ventilator	0.91 x 0.60	

PARKING STATEMENT			
NO. OF FLOOR	DESCRIPTION	TOTAL NO OF PARKING	
		REQUIRED	PROVIDED
GF	CAR	00 No	00 No
	TWO WHEELER	01 No	02 Nos

n.vignesh
MITHRAN ASSOCIATES
Er.A.VIGNESH MANIKANDAN B.E., A.M.I.E.,
CHARTERED ENGINEER
MUNICIPALITY REGISTERED ENGINEER
Reg. No. AM1950706, Reg. No. 112/LS/2020/00026
CONTACT : +91-9791777183
REGISTERED ENGINEER

செந்தி உதையநாதபுரம் குழு
APPLICANT