



PLAN SHOWING THE PROPOSED CONSTRUCTION OF GROUND R.C.C ROOF BUILDING IN OLD NATHA
S.NO: 292/3, NOW NATHA S.NO:292/3B,PATTA NO:102,VADAKKU SAMUTHIRAM VILLAGE,
SAMUTHIRAM GROUP & PANCHAYAT,ILAYANGUDI TALUK & SIVAGANGAI DISTRICT.
SCALE : 1:100 (ALL DIMENSIONS ARE IN METRE).


NAME OF THE OWNER : Mr.KOVI.PALRASU

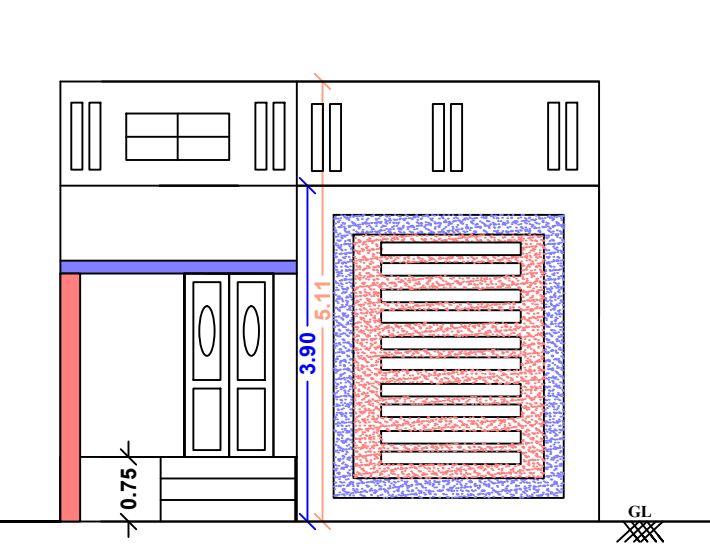




FRONT ELEVATION

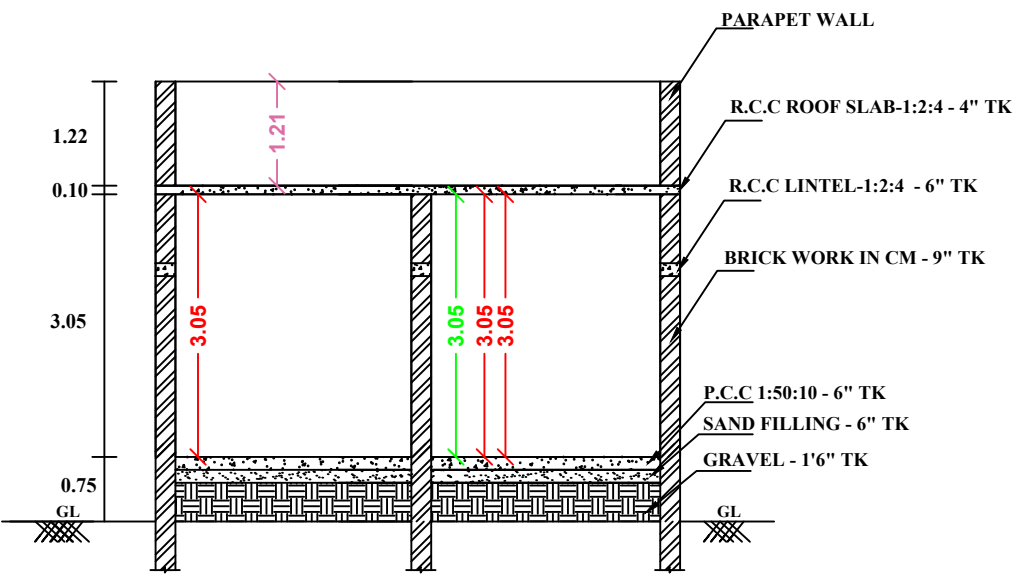


SECTION -AB

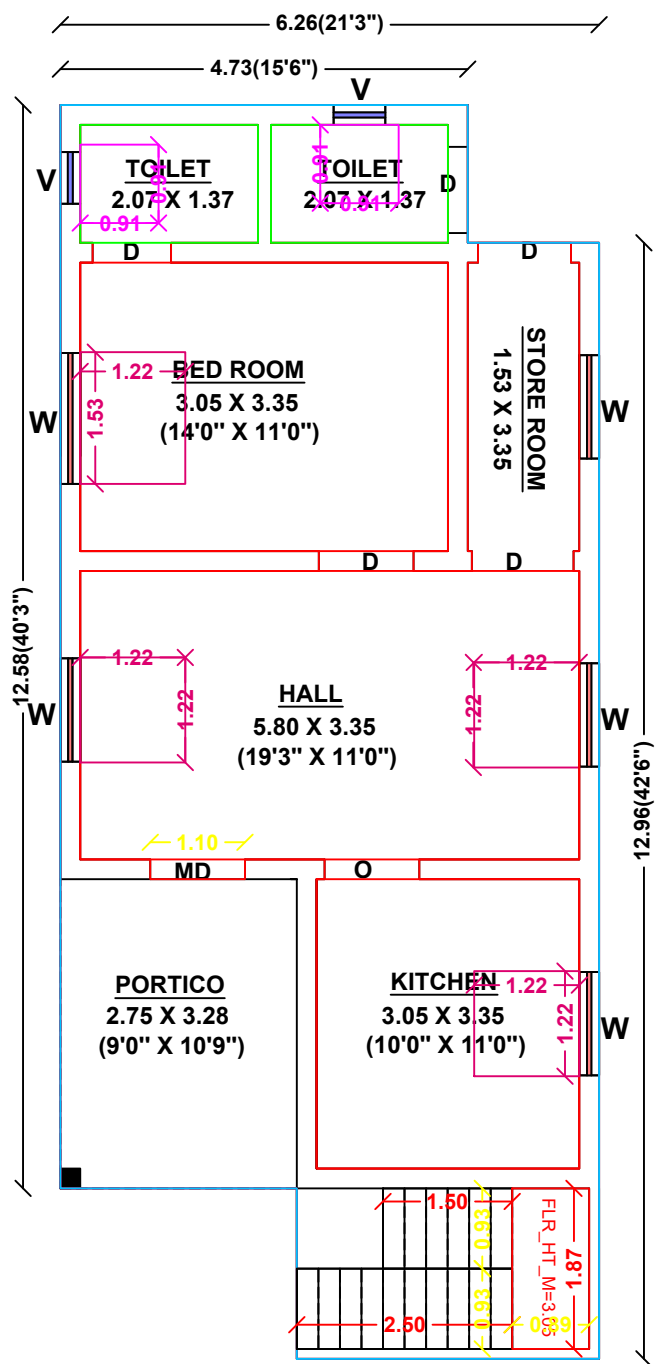


FLOOR-GROUND

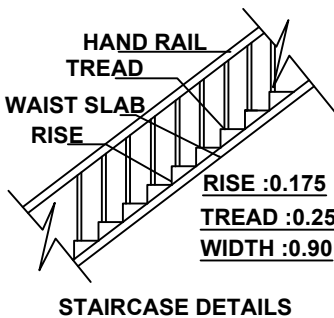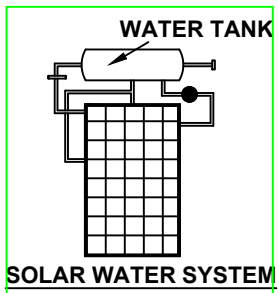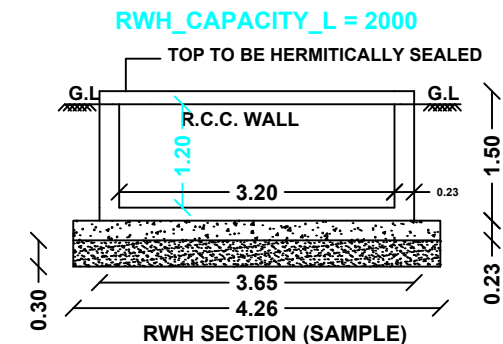


STAIRCASE DETAILS

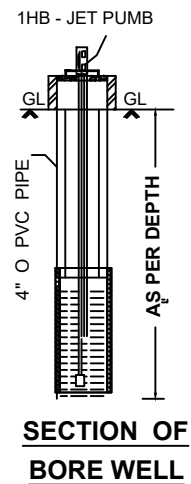


SECTION OF BORE WELL

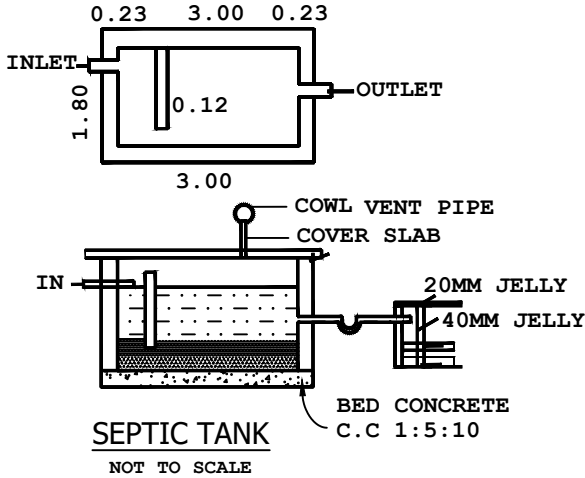

SEPTIC TANK
NOT TO SCALE

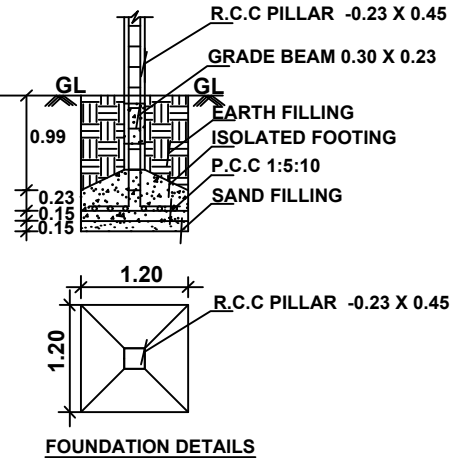

FOUNDATION DETAILS

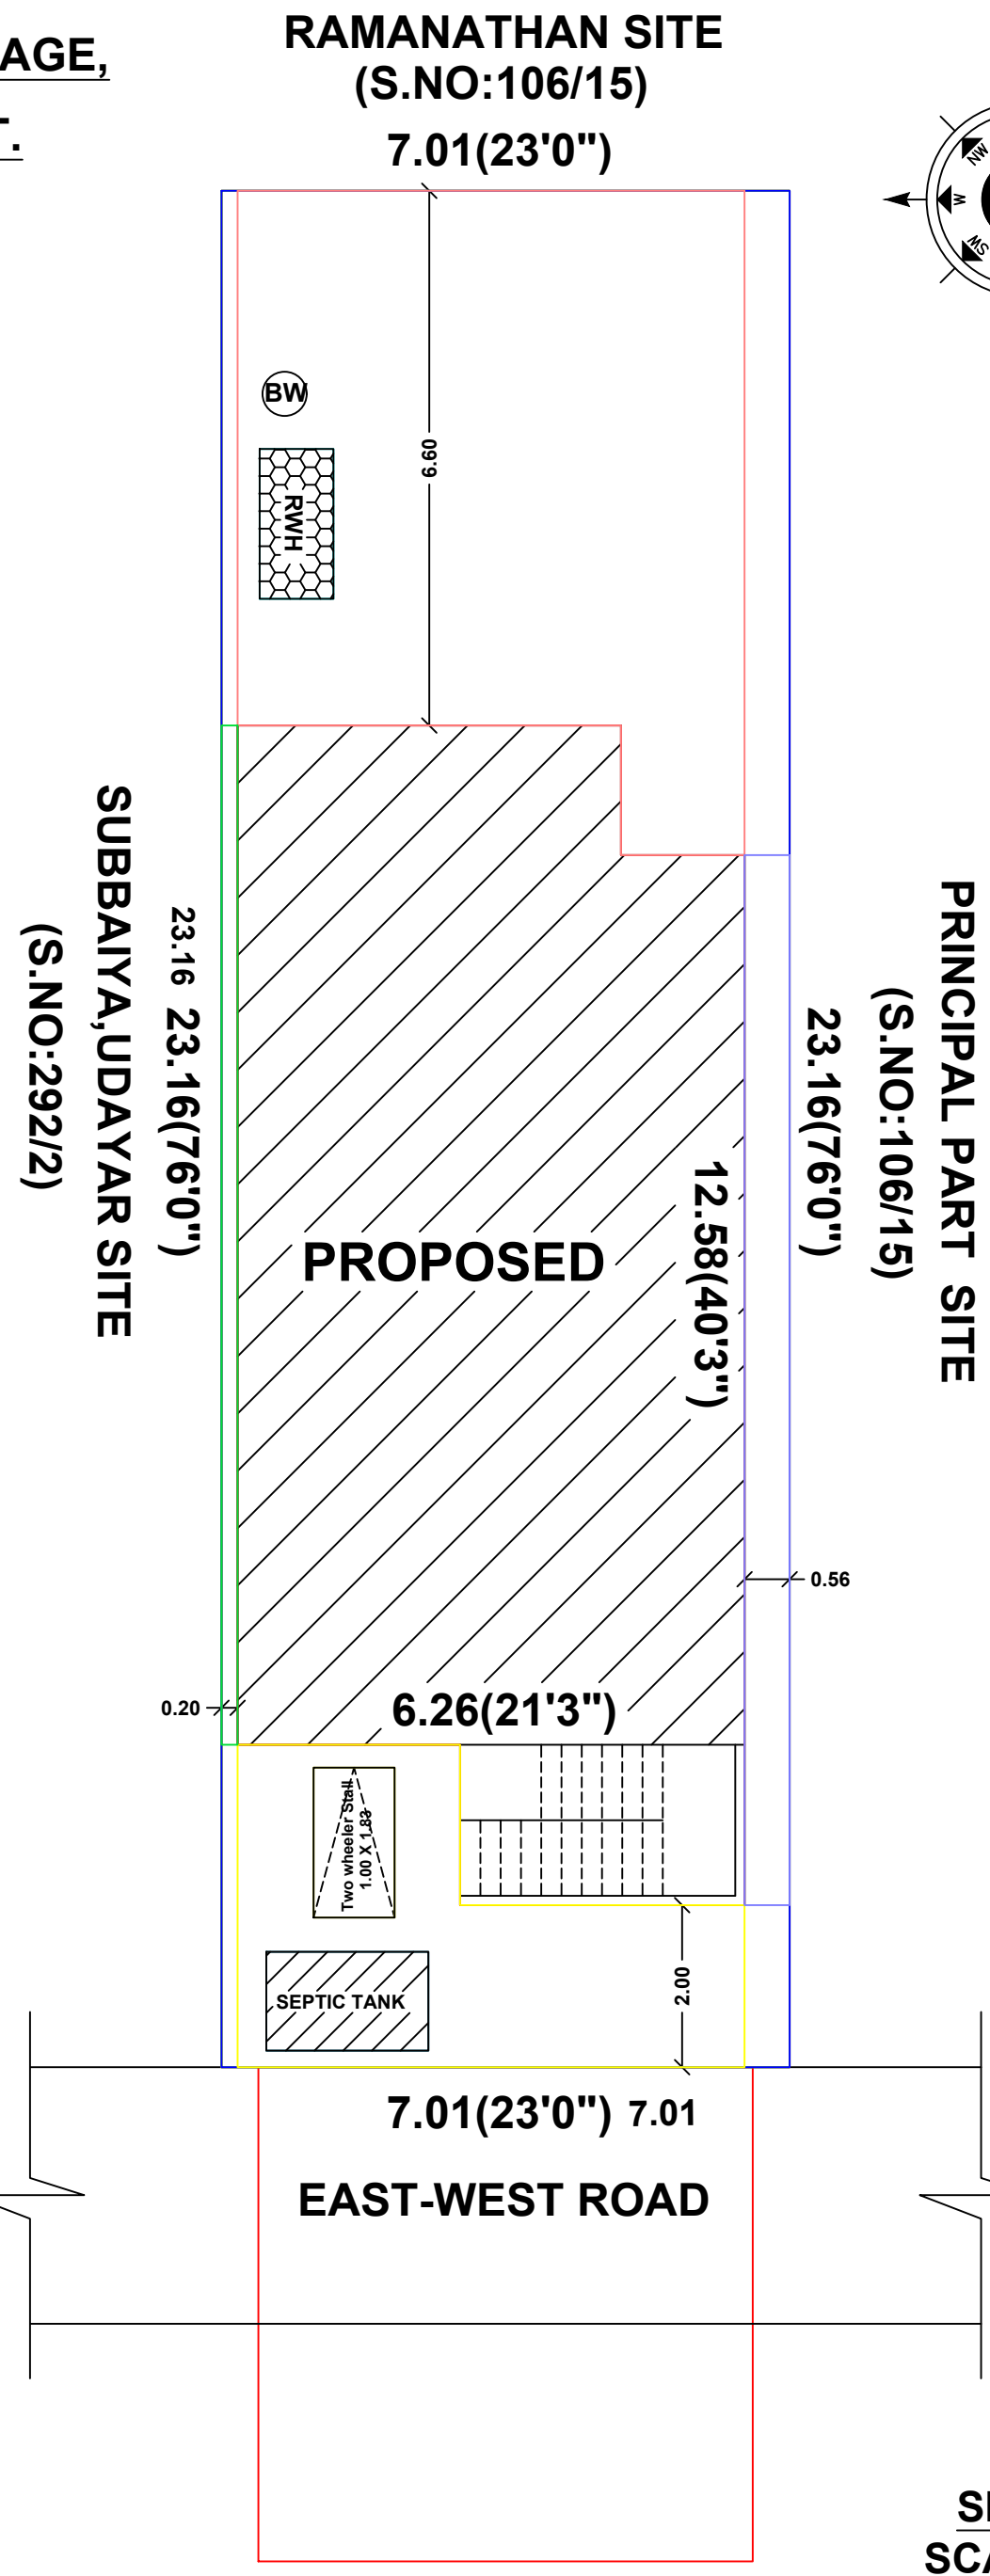

SITE PLAN
SCALE - 1:100

PLAN_INF
AS_AT_SI
FMB_OR
PLOT_AR
AS_PER_I
SINGLE_F
CRZ=NO
SECURITY
ACCESS
WHETHEF
ROAD_WI
ROAD_LE
AREA_TY
MIN_PLOT
MIN_PLOT
LAND_US
LEASEHOLD_LAND=NO
BUILDING_NEAR_TO_RIVER=NO
SURVEY_NO=292/3
PATTA_NO=2944
SRTEET=THRIUPATHI_NAGAR
VILLAGE=VADAKKU_SAMUTHIRAM_VILLAGE
PANCHAYAT=SAMUTHIRAM
TALUK=ILAYANGUDI
DISTRICT=SIVAGANGAI
JURISDICTION_TYPE=PANCHAYAT
OSR_APPLICABLE=NO
OSR_SURREYBACK_RETAIN=SURRENDER
PREMIUM_FSI_REQUIRED=NO
IS_APPROVED_LAYOUT=NO
AVG_PLOT_DEPTH=23.16
AVG_PLOT_WIDTH=7.01
RWDECLARED=YES
IS_SWIMMING_POOL_EXISTS=NO
IF_HERITAGE_TOWN_LESSTHAN_1KM_RADIUS=NO

AREA DETAILS	SFT	SQM
SITE AREA (As per doc)	1748.00	162.45
SITE AREA (As per patta)	1743.00	162.00
SITE AREA (AS PER SITE)	1747.53	162.35
PRO BUILD GF	895.56	83.20
PRO BUILD FF	--	--
OPEN AREA	852.43	79.19

CASE TYPE	: NEW PROPOSAL
PLOT USE	: RESIDENTIAL
AREA OF THE PLOT	: 1748.00Sft
LAYOUT APPROVAL NUMBER	: DATE :
OLD BUILDING APPROVAL NO	: DATE :

JOINERY DETAILS	METRE
MD - CW DOOR	1.10 X 2.10
D - CW DOOR	0.90 X 2.10
W - CW WINDOW	1.22 X 1.22
V - VENTILATOR	0.90 X 0.60

APPLICANT:

Mr.KOVI.PALRASU

ENGINEER

Er.M.NAVANEETHAN
B.E.(CIVIL),C.ENG.G.(I), A.M.I.E.,
CHARTERED ENGINEER., AM 3054813
REGISTER ENGINEER NO:112/LS/2024/00002
48, 5th SASTHIRI STREET, VALLALAR NARAG,
SIVAGANGAI-630561, PH.NO:9994920215