

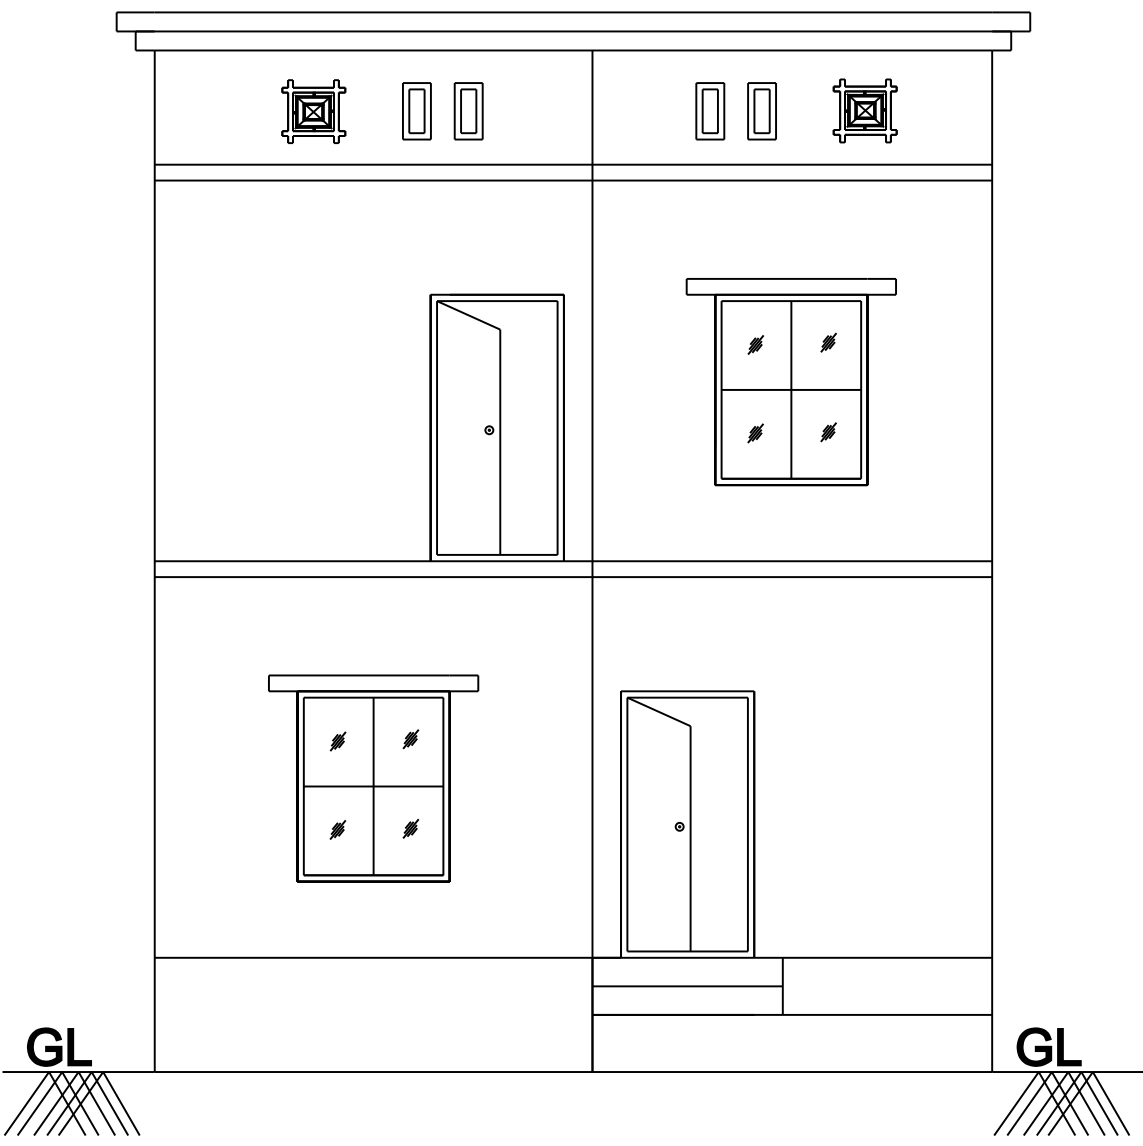


PLAN SHOWING THE PROPOSED CONSTRUCTION OF R.C.C ROOF GROUND FLOOR & FIRST FLOOR
RESIDENTIAL BUILDING IN OLD SY. NO: 326/4, NEW SY.NO: 326/4B, OLD PATTA NO: 3262, NEW PATTA NO: 4161,
VELIYATHOOR REVENUE GROUP, KANDRAMANICKAM VILLAGE & PANCHAYAT, KALLAL UNION, THIRUPPATHUR TALUK, SIVAGANGAI DISTRICT.


APPLICANT :- Mr.R. MUTHU KRISHNAN S/o RAMU

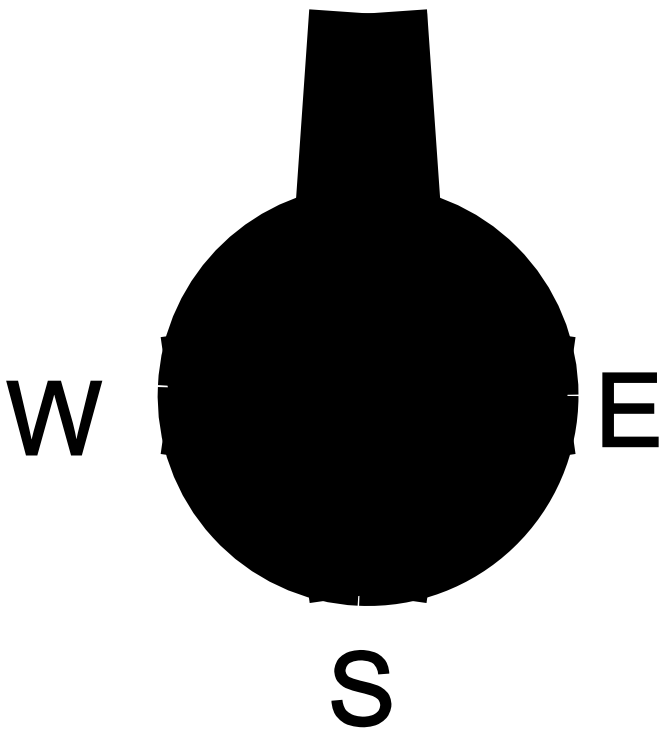


ELEVATION

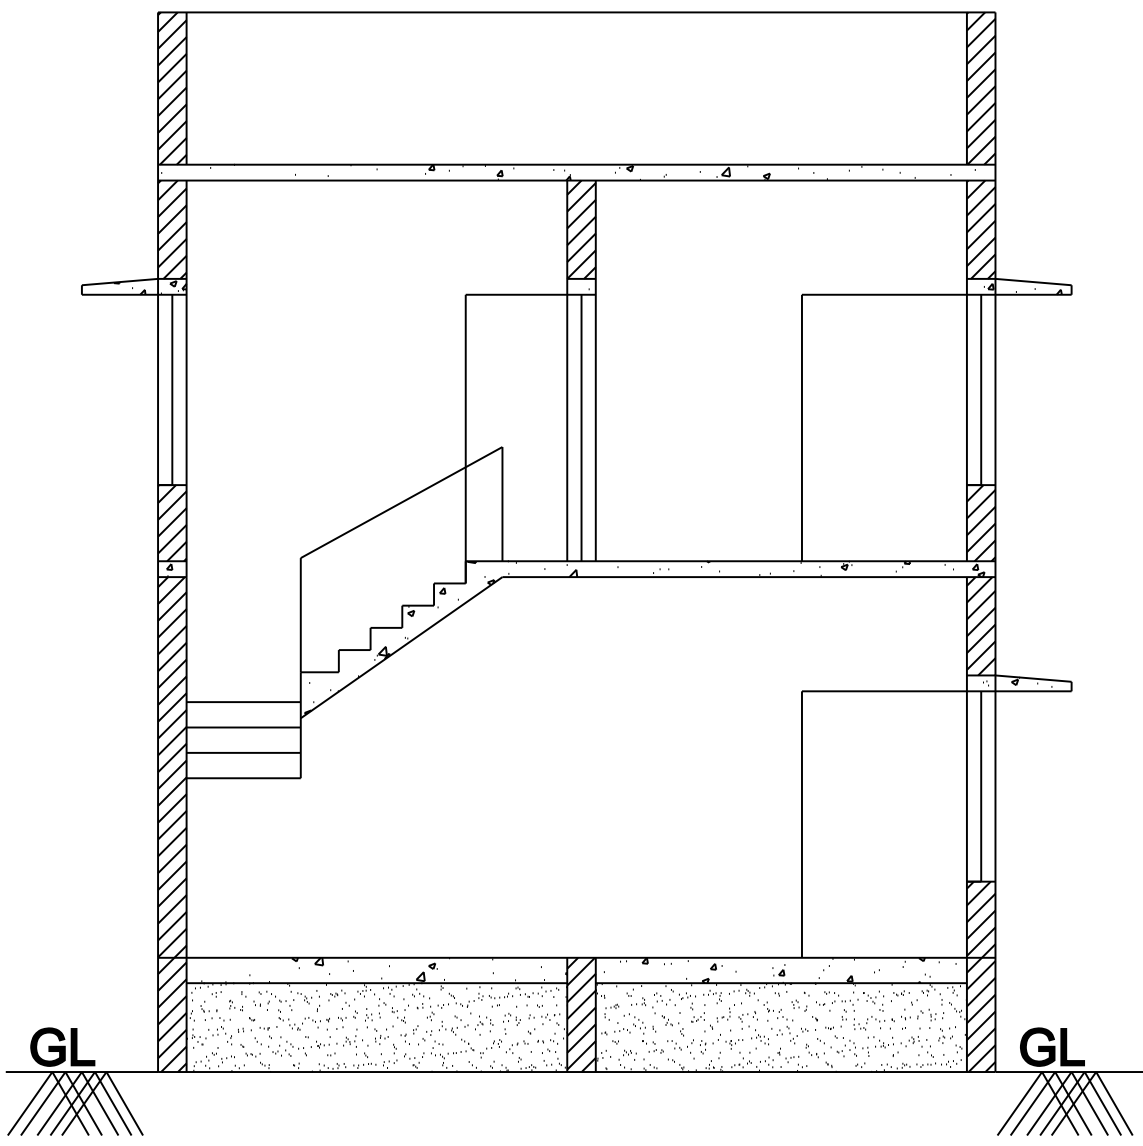


SECTION AA

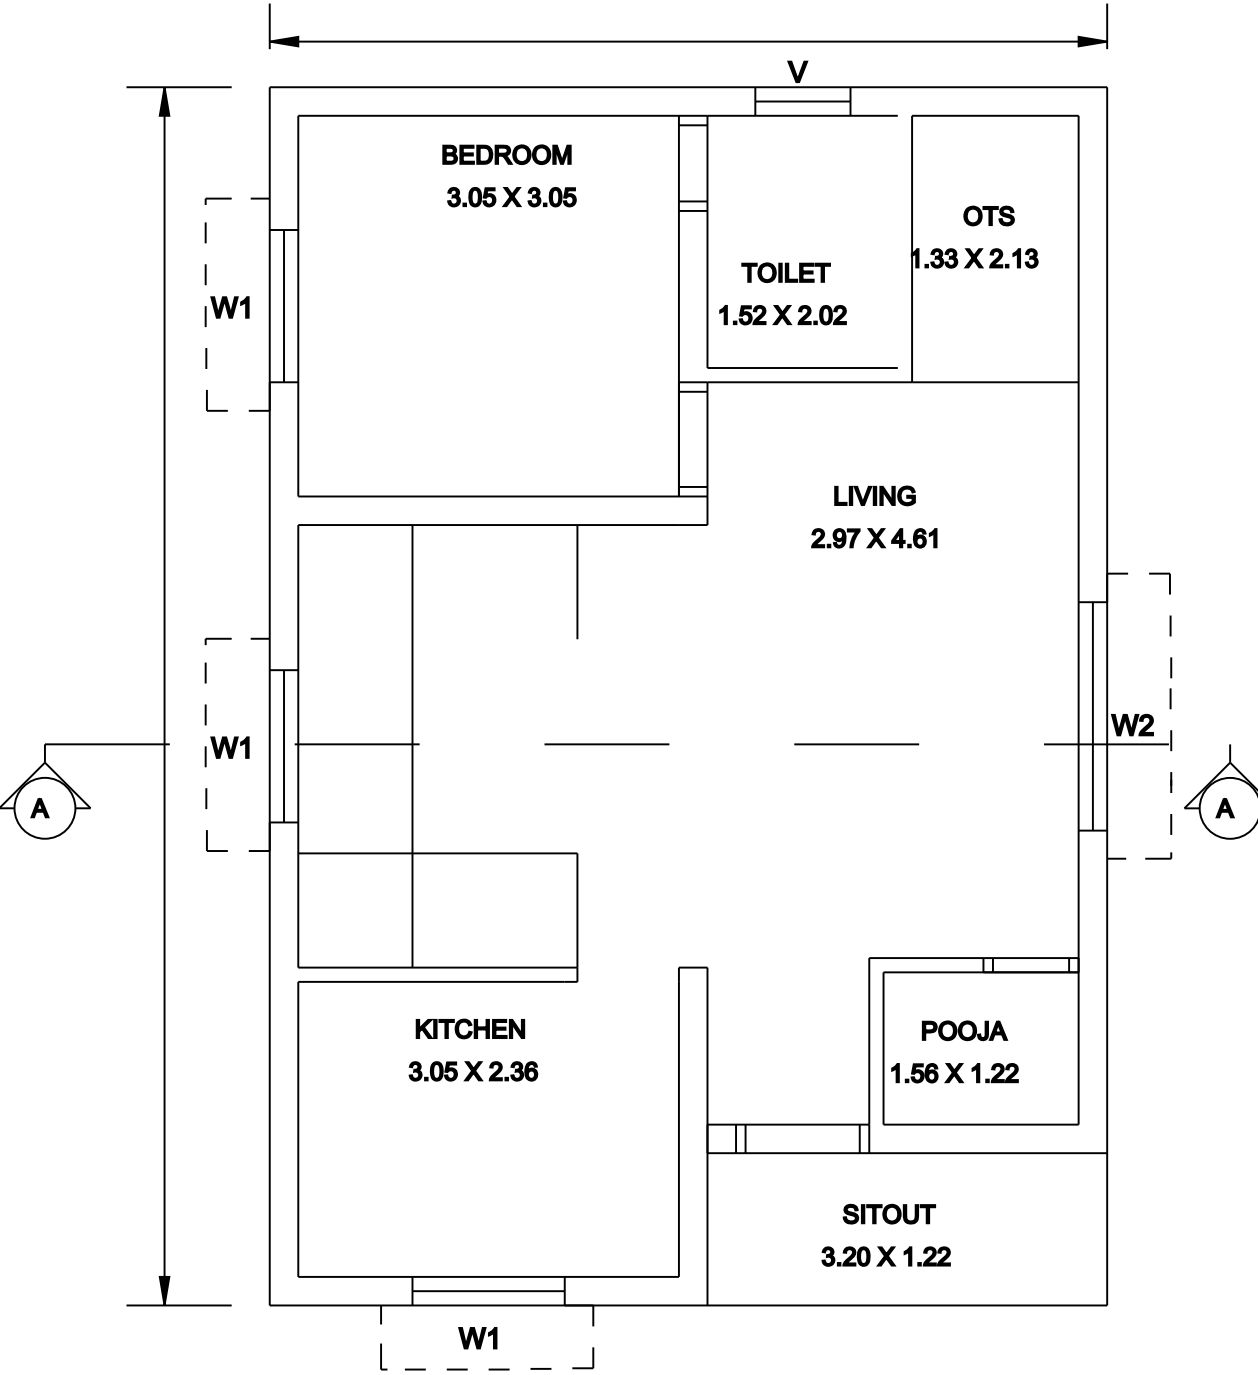


PROPOSED GROUND FLOOR PLAN

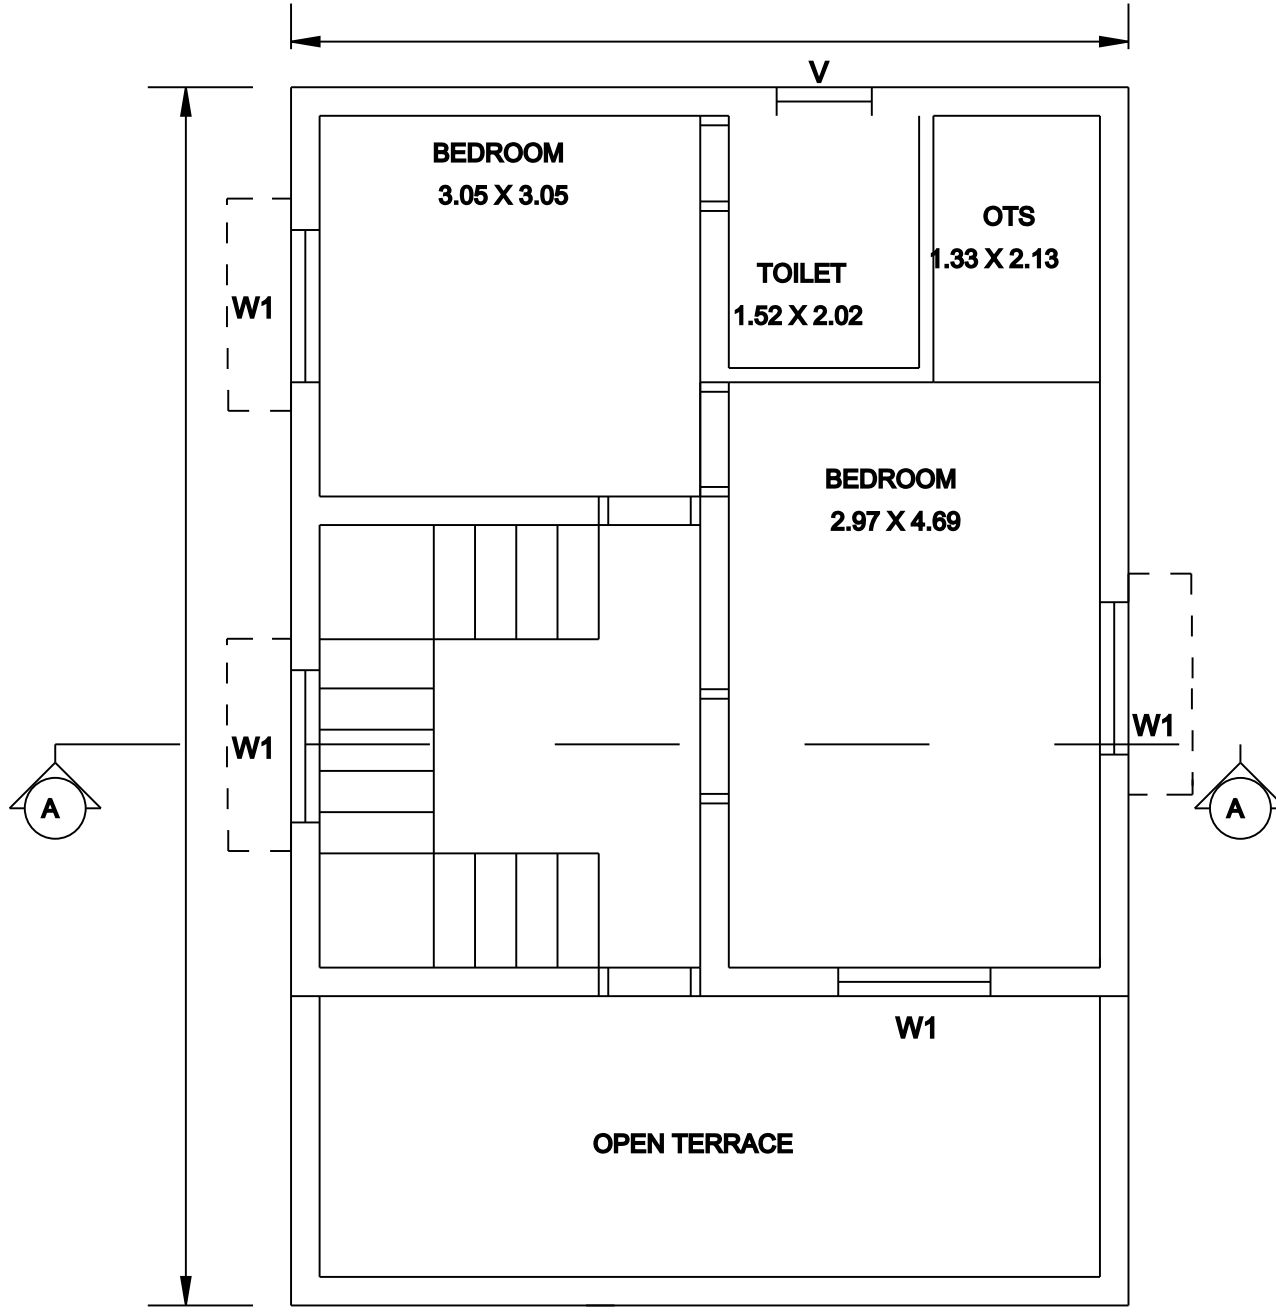


PROPOSED FIRST FLOOR PLAN

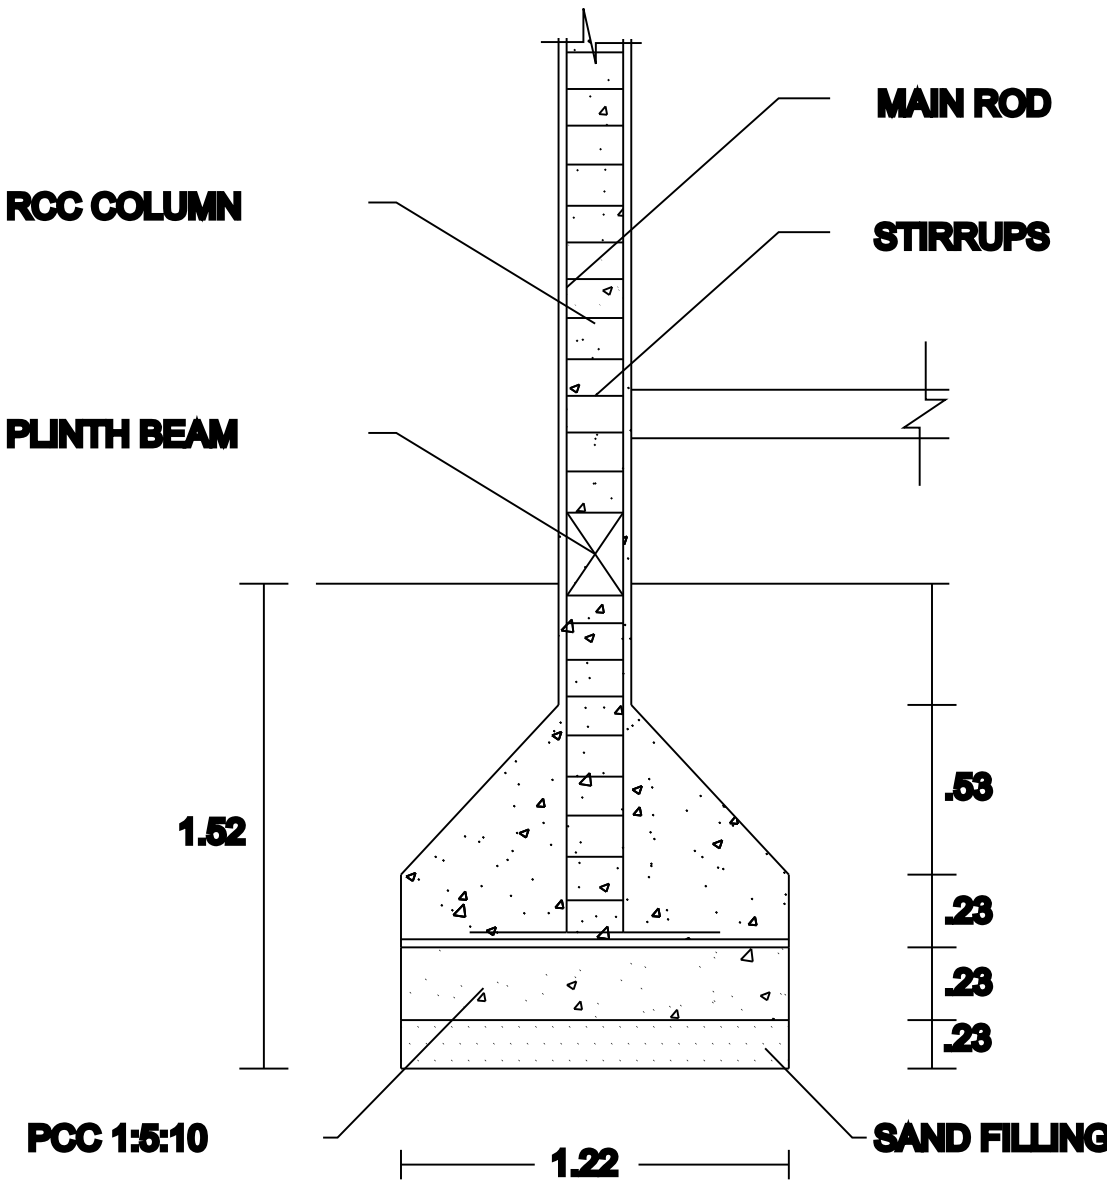


COLUMN DETAILS

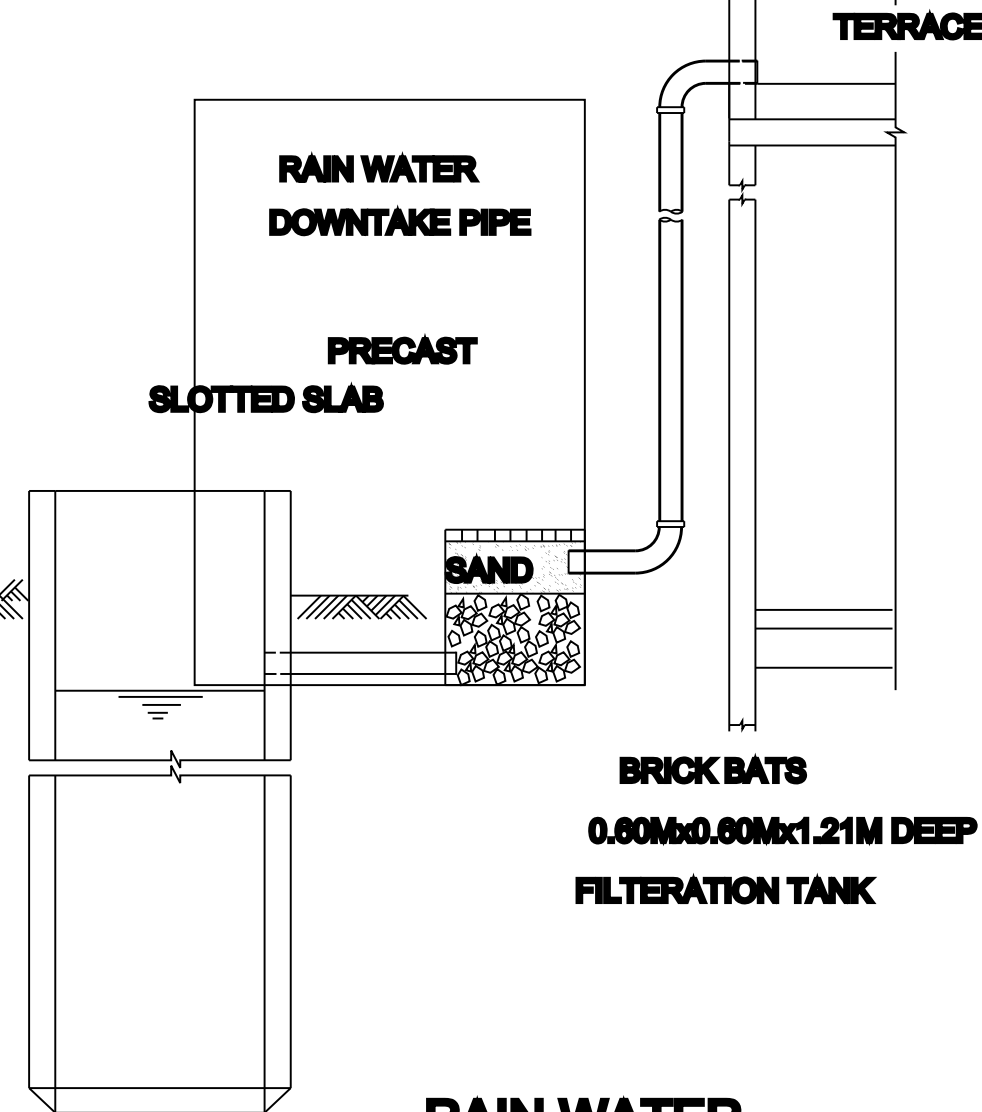


RAIN WATER
HARVESTING SYSTEM

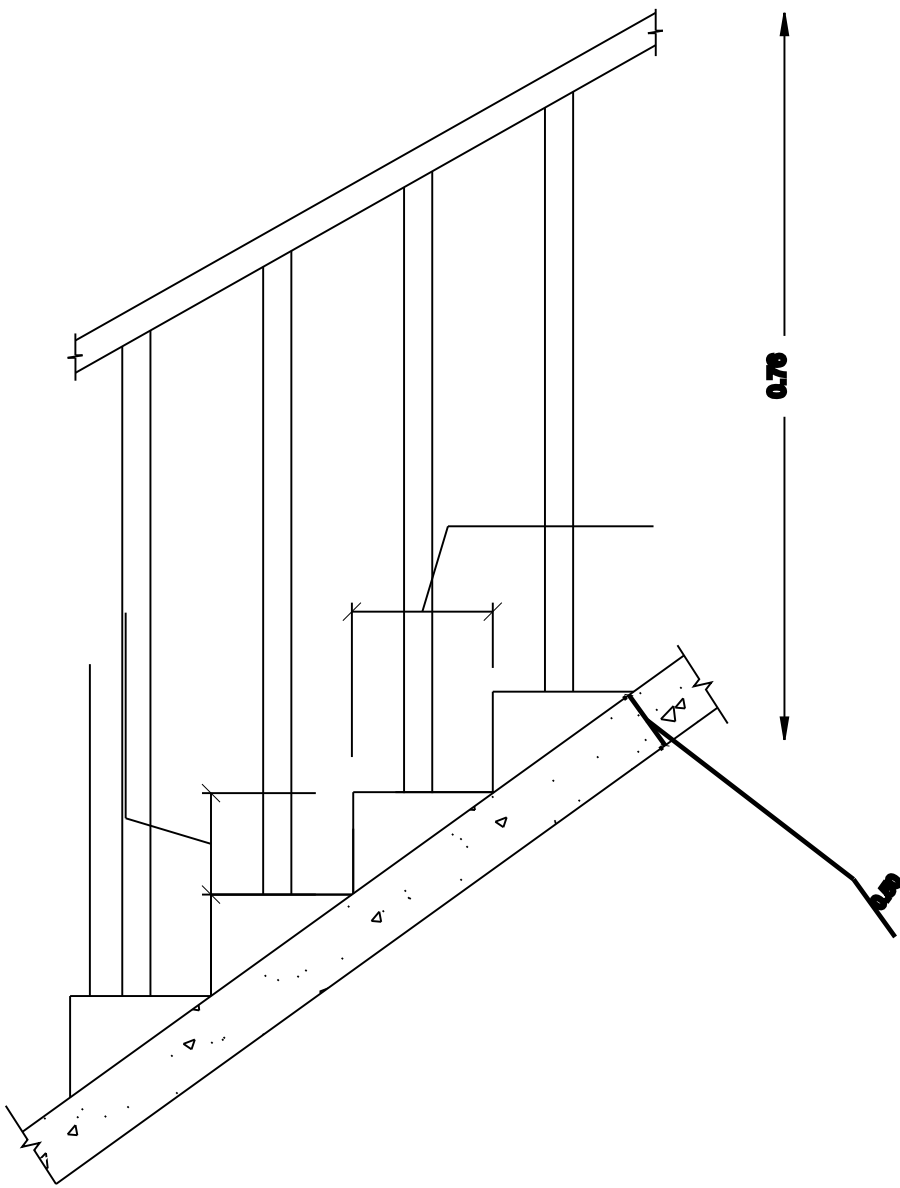


SECTION OF STAIRCASE

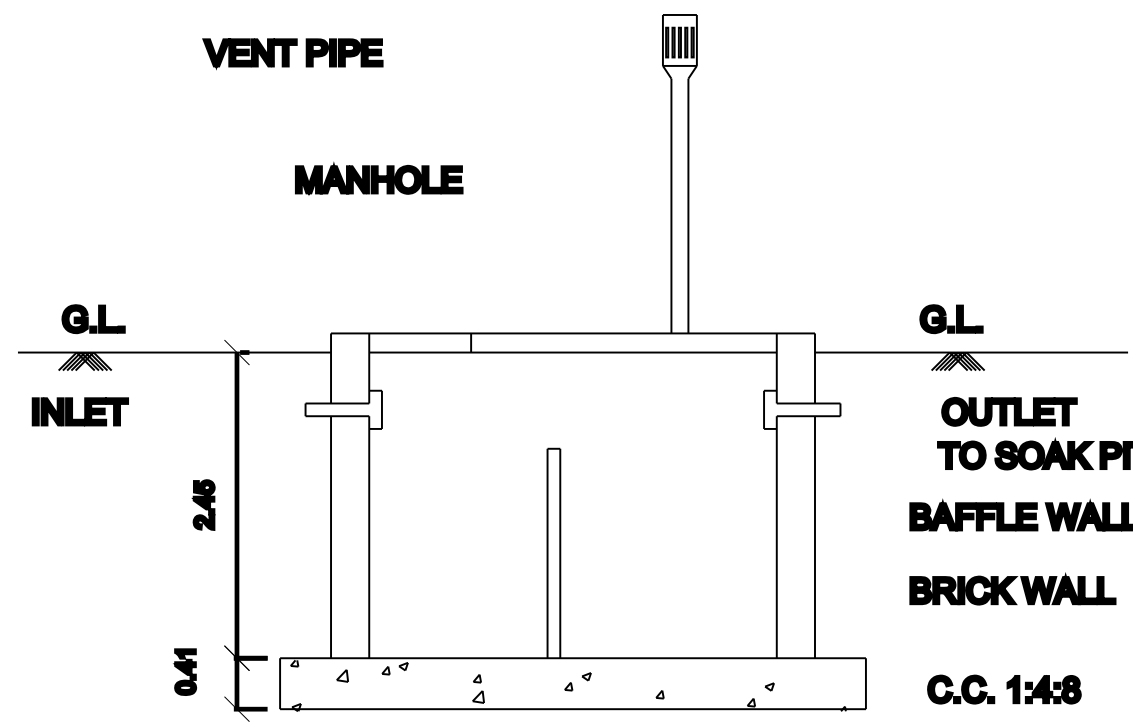


SECTION OF SEPTIC TANK

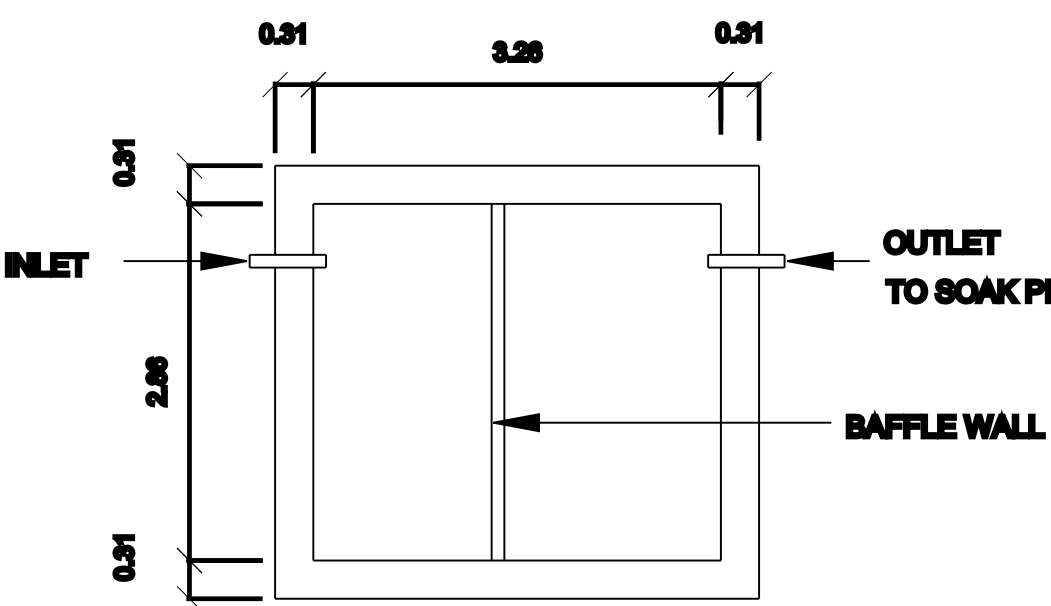


PLAN
SEPTIC TANK

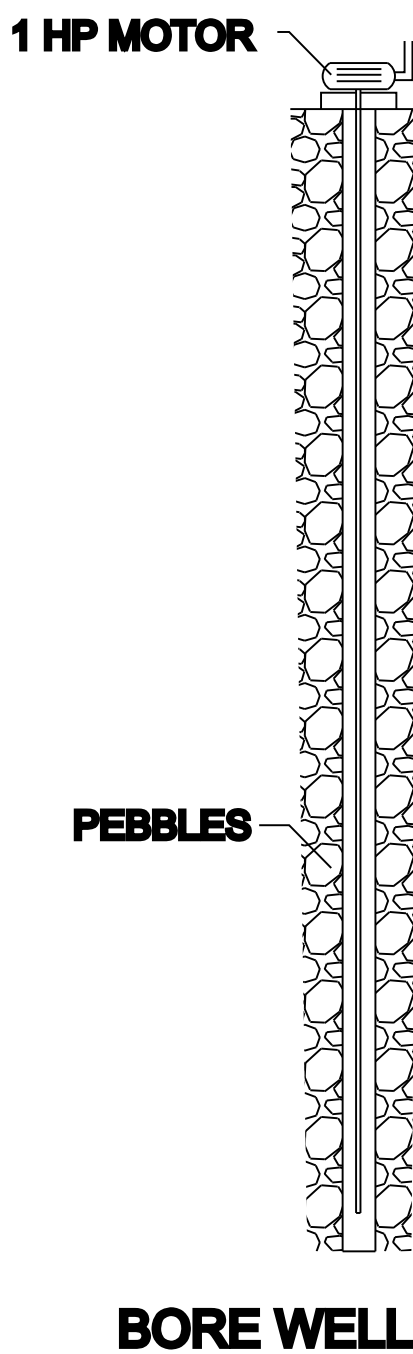


BORE WELL

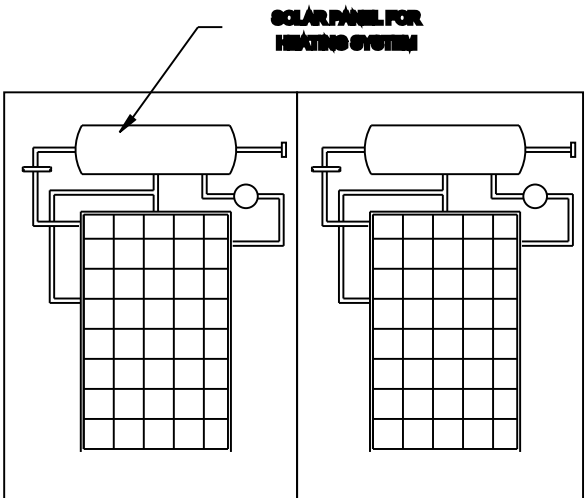

SOLAR HEATING SYSYTEM

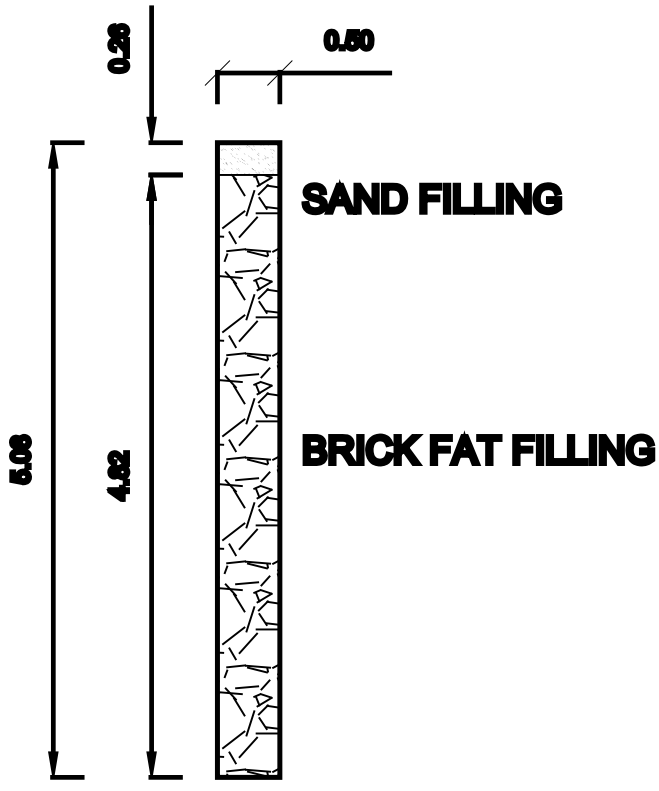

DETAILS OF
PERCULATION PIT

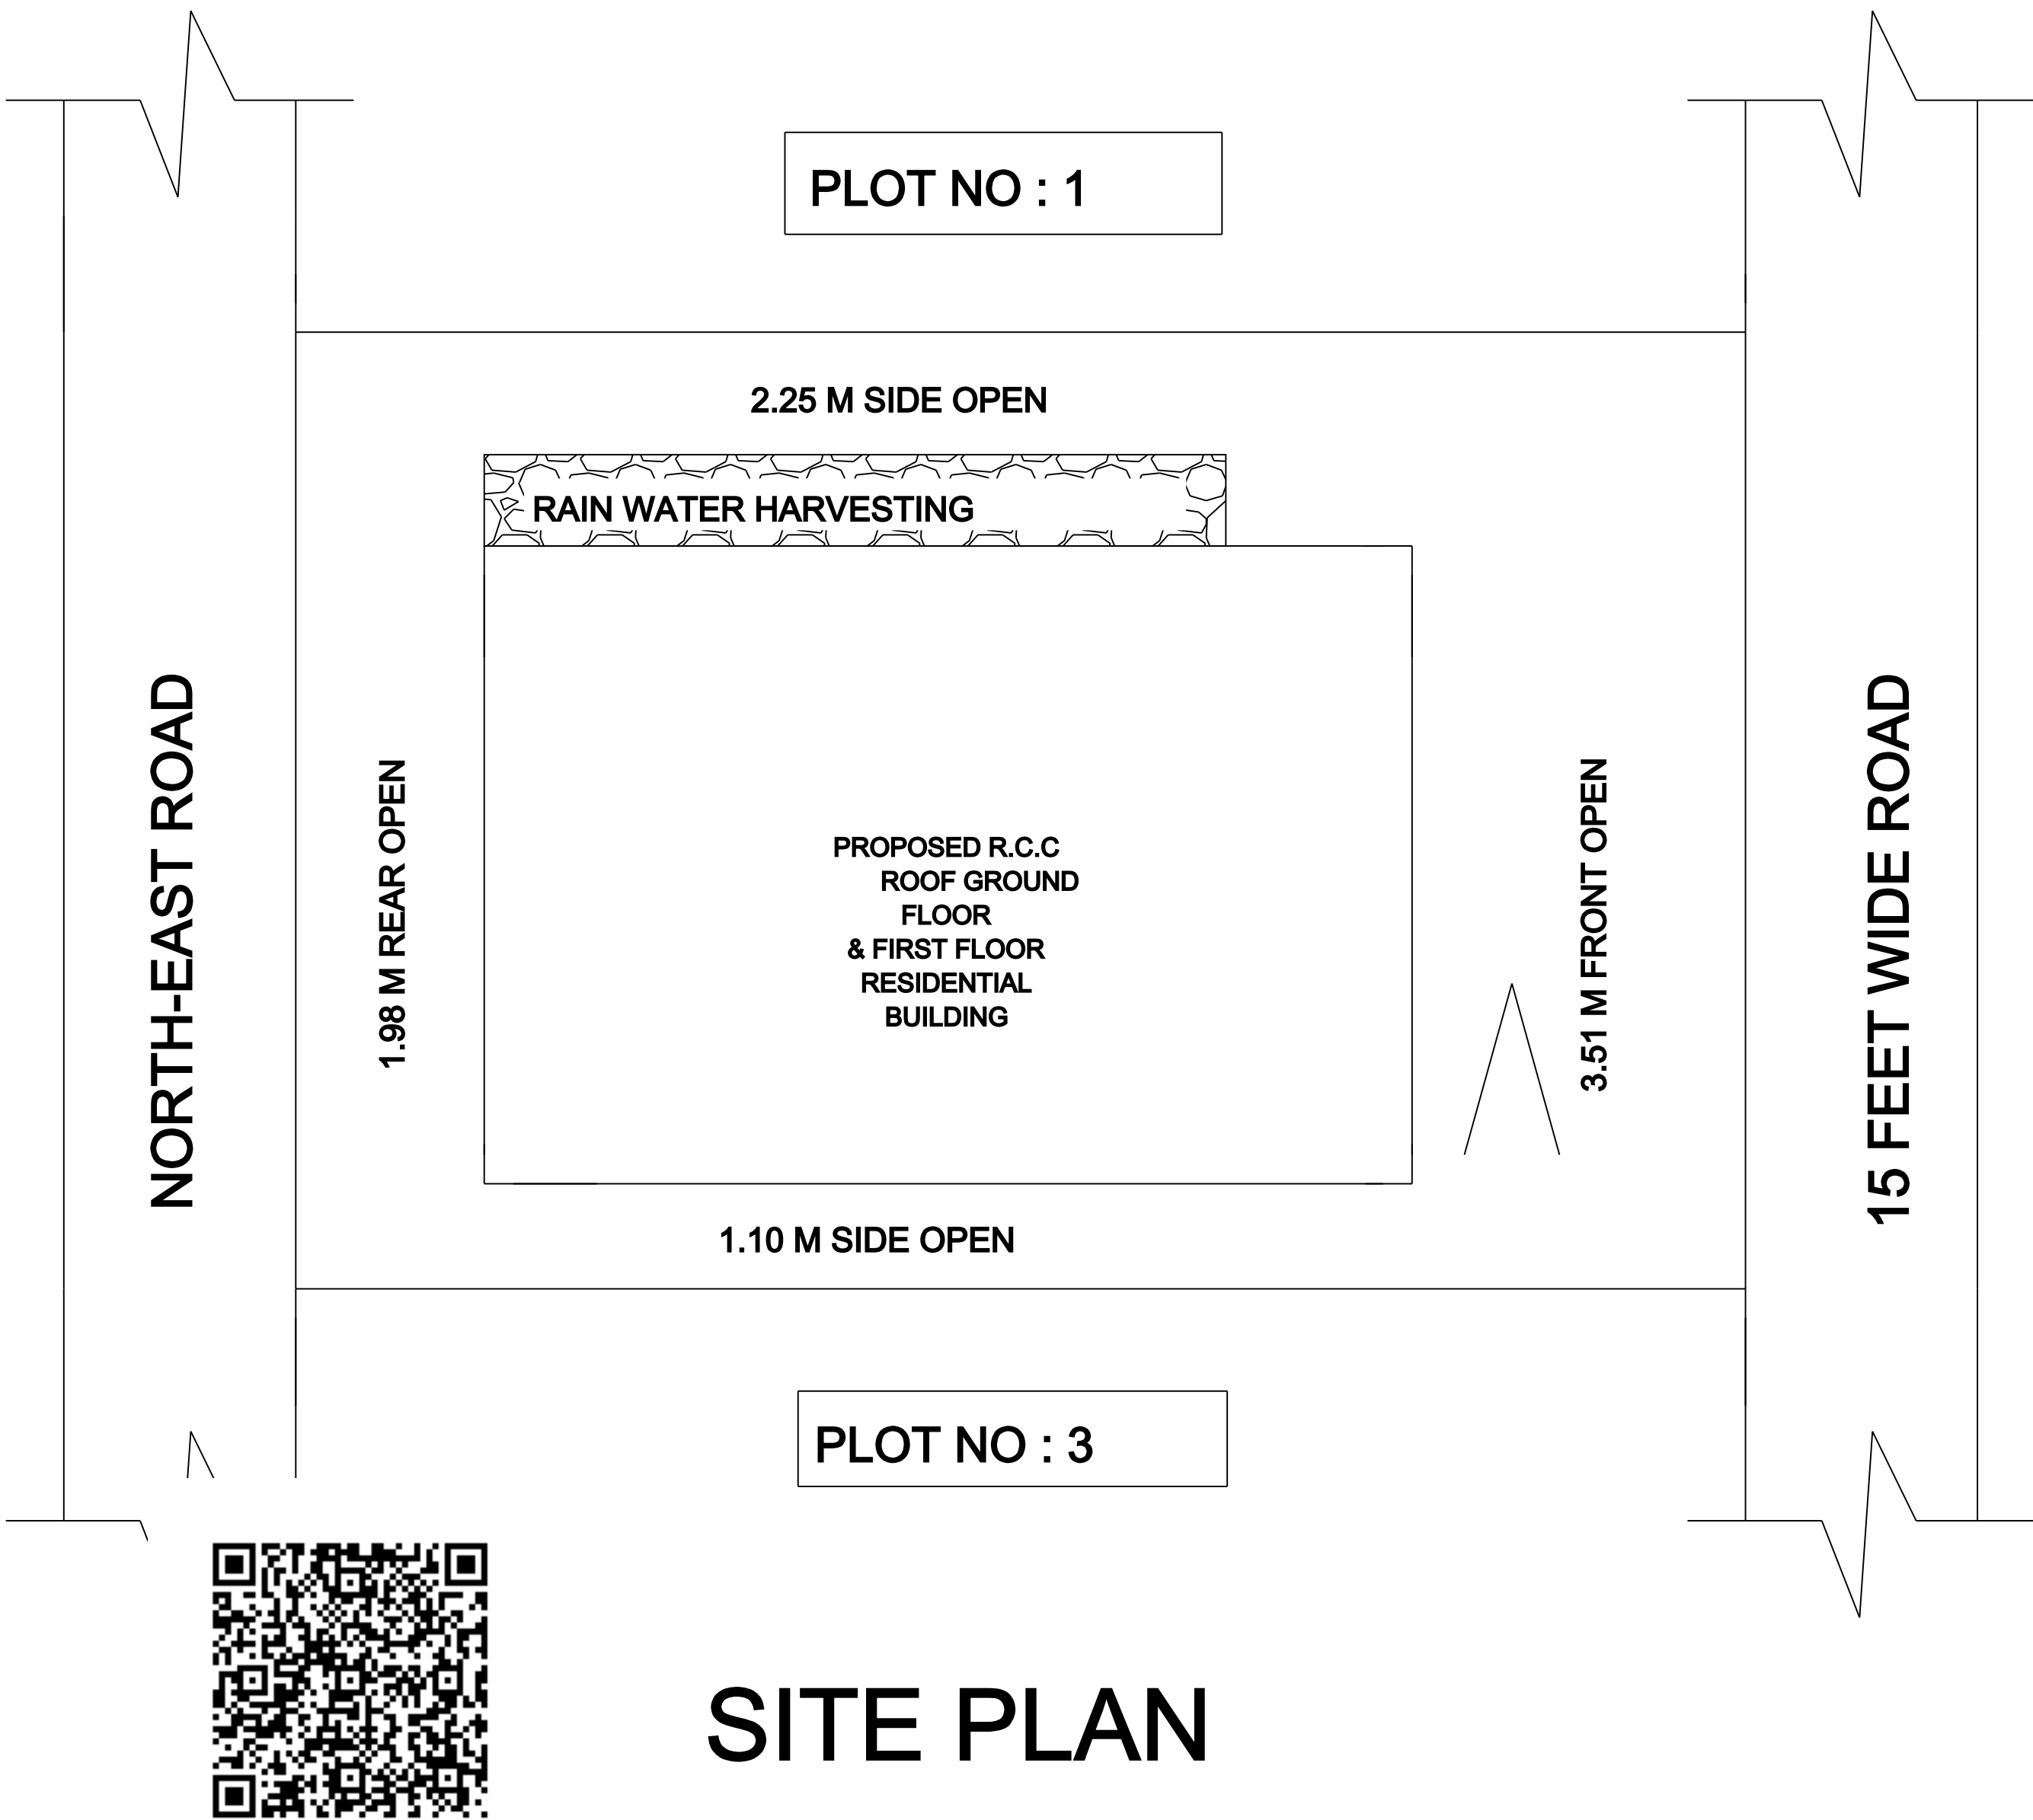

SITE PLAN

(SCALE 1: 100)

AREA DETAILS	SQ.M	SQ.FEET
AS PER DOCUMENT	153.29	1650.00
AS PER PATTA	153.29	1650.00
AS AT SITE	153.29	1650.00
PLINTH AREA		
PRO. G.F BUILDING AREA	65.40	703.96
PRO. F.F BUILDING AREA	48.79	525.17
AREA OF OPEN SPACE	87.89	946.04
PARKING	REQUIRED	PROVIDED
CARS SPACE	-	-
TWO WHEELER SPACE	1	1

FSI	0.74	
PLOT COVERAGE	42.66%	

MD - DOOR 1.52 X 2.13	W - WINDOW 1.22 X 1.06
D - DOOR 0.91 X 2.13	W1 - WINDOW 1.22 X 1.22
D1 - DOOR1 0.76 X 2.13	W2 - WINDOW 1.83 X 1.52
O - OPEN 0.91 X 2.13	
V - VENTILATOR 0.91 X 0.61	

APPLICANT:-

R. MUTHU KRISHNAN

REGISTERED ENGINEER: