



PLAN SHOWING THE PROPOSED FIRST & SECOND FLOOR CONSTRUCTION
OF THE R.C.C ROOF RESIDENTIAL BUILDING BEARING OF NATHAM S.NO:490/10-PART
KANJIRANGAL ULKADAI THIRUVULADUPPU VILLAGE,PAIYUR PILLAI VAYAL GROUP,
KANJIRANGAL PANCHAYAT,SIVAGANGAI TALUK & SIVAGANGAI DISTRICT.


APPLICANT NAME : Mrs.A.MAREESWARI.

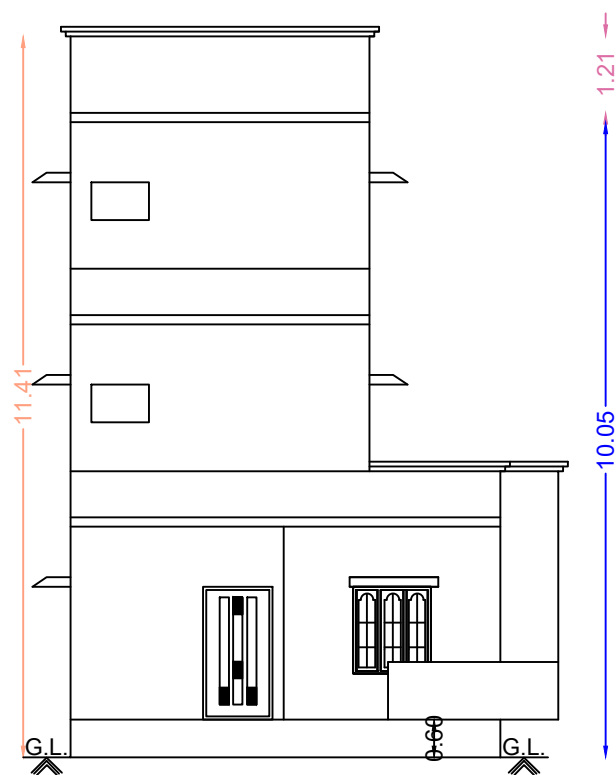


Front Elevation

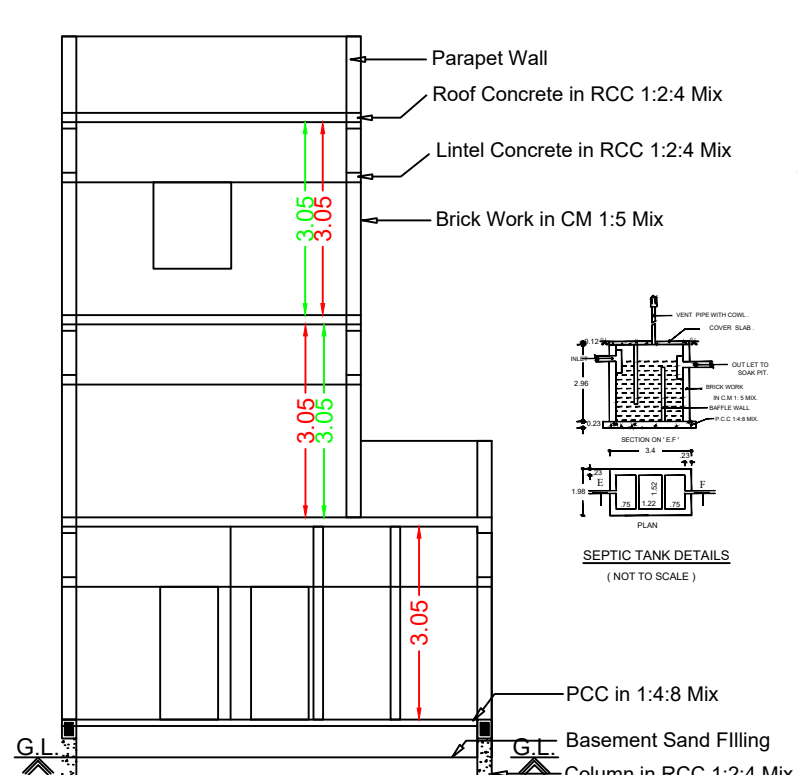


Section RR

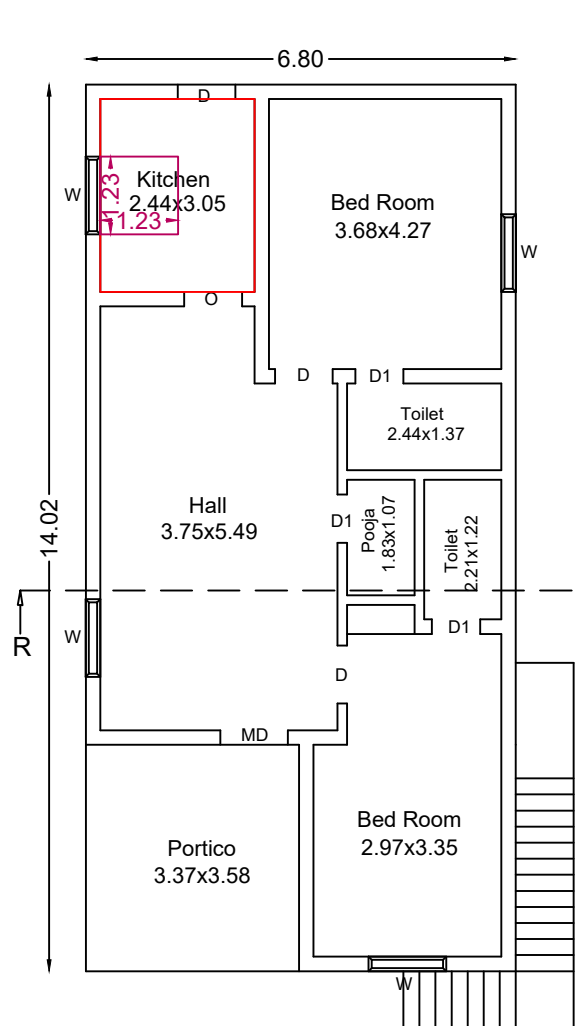



Ex.Ground Floor Plan

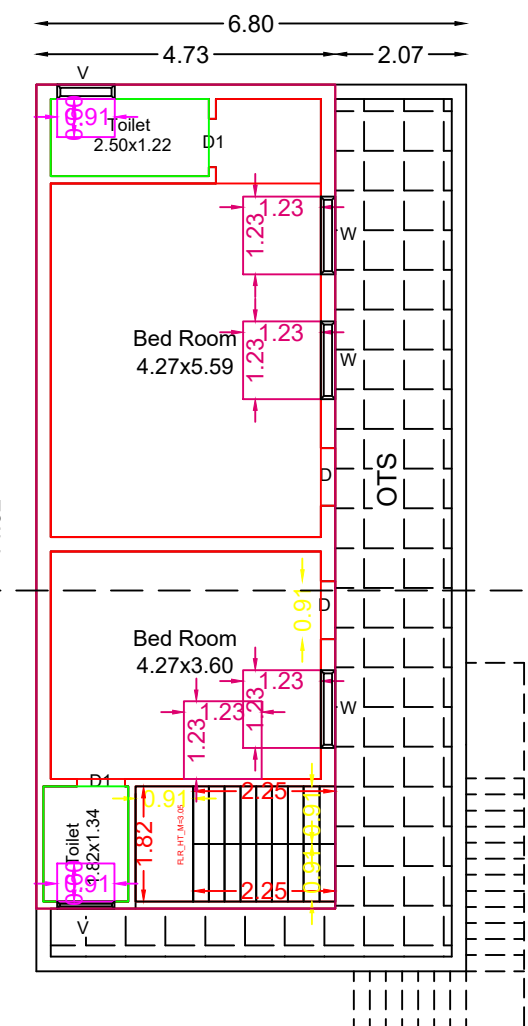

Pro.First Floor Plan

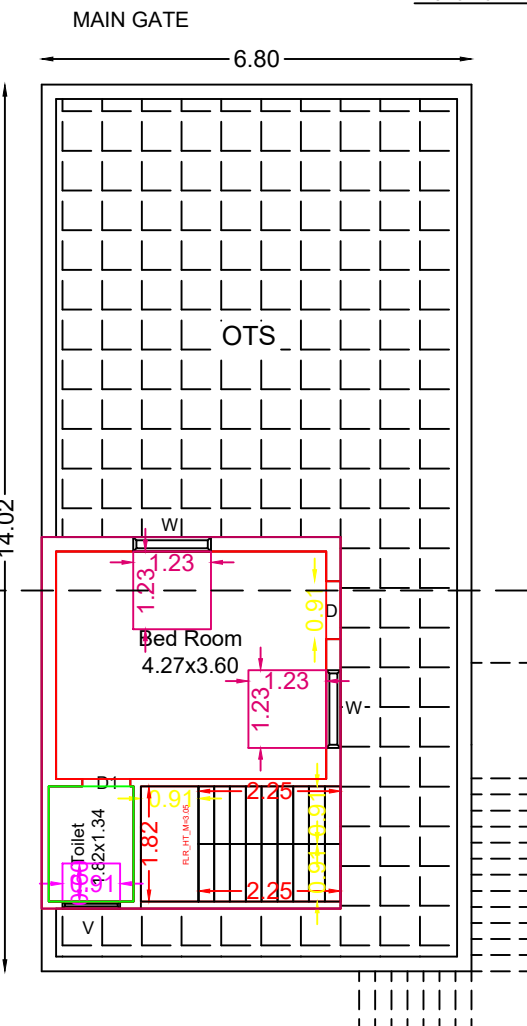

Pro.Second Floor Plan

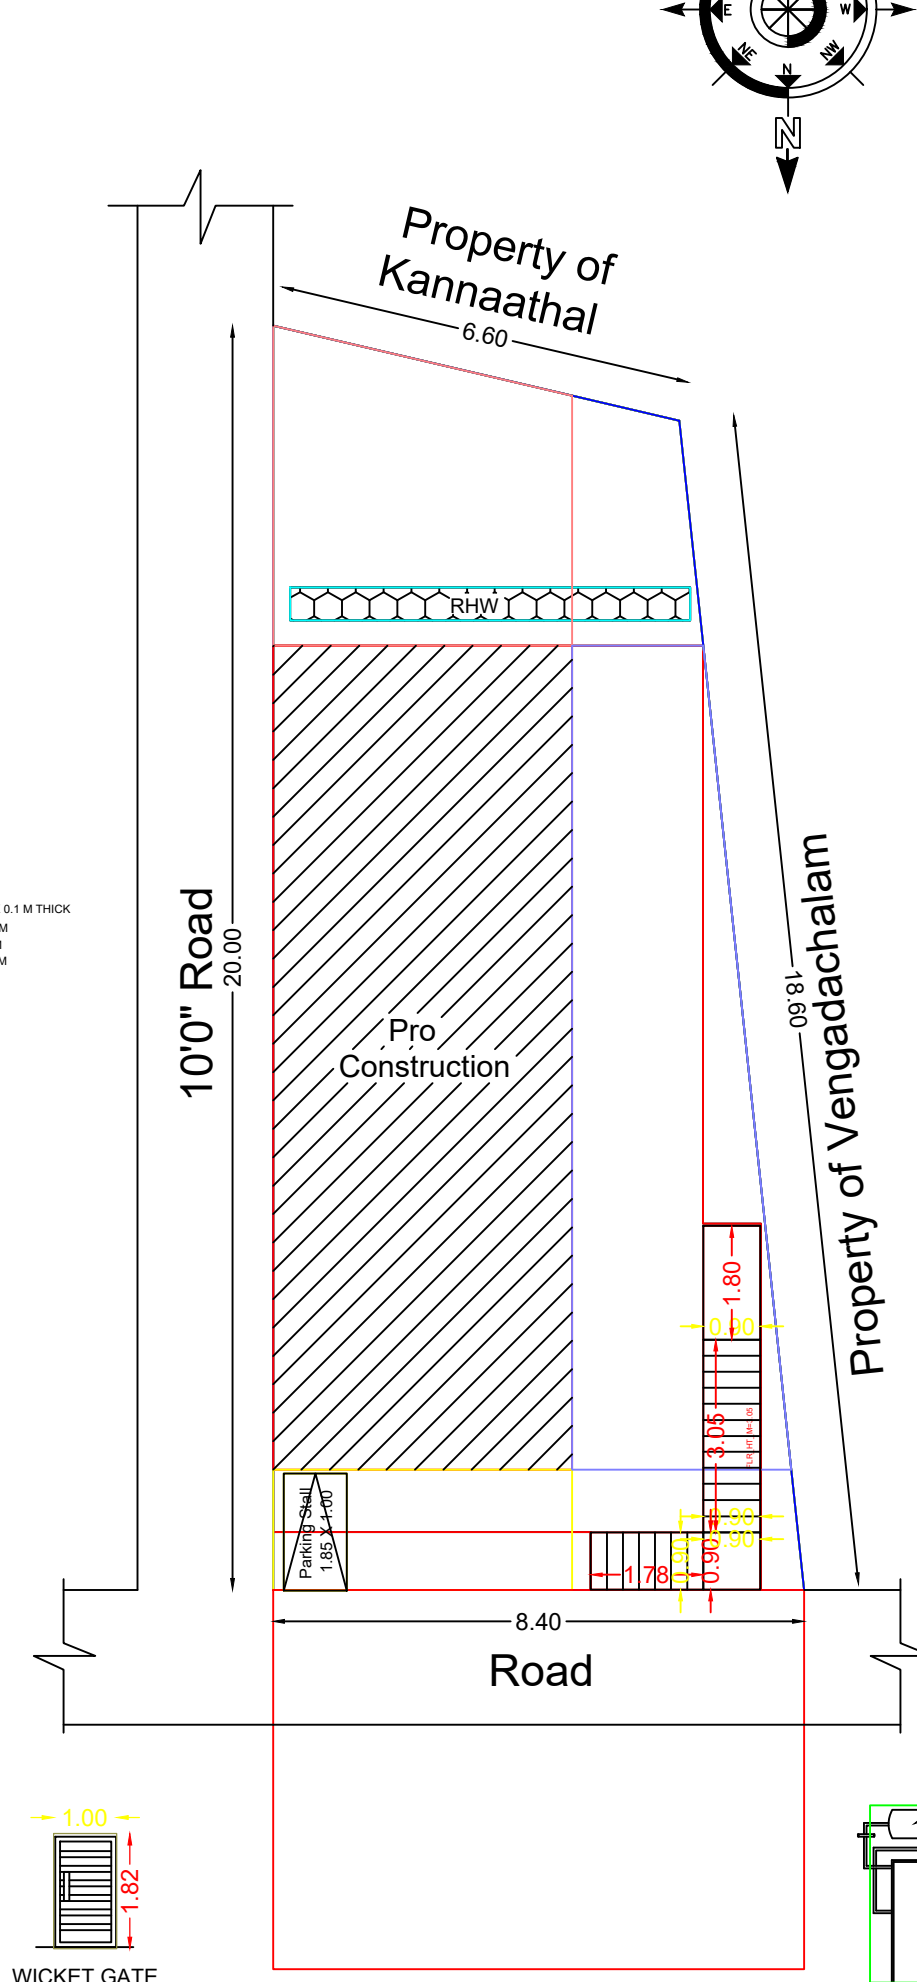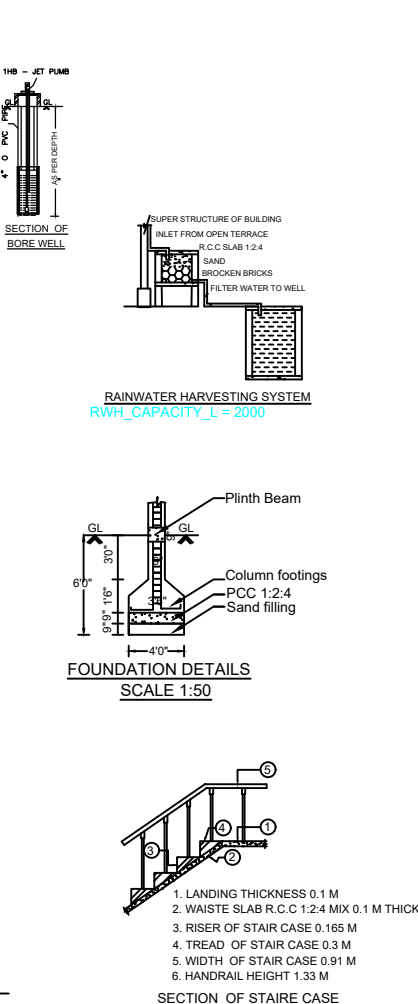

Site Plan



Topo Plan

CASE TYPE	NEW Proposal
PLOT USE	RESIDENTIAL
PLOT SUB USE	RESIDENTIAL Dwelling Units
AREA OF THE PLOT	1557.00 Sq Ft
SCHEME / AREA	
LAYOUT APPROVAL NUMBER	

LEGEND	FEET	METRE
MD/DD DOOR	3'3"X7'0"	1.02X2.13
D DOOR	3'0"X7'0"	0.91X2.13
D1 DOOR	2'6"X7'0"	0.76X2.13
W WINDOW	4'0"X4'6"	1.22X1.37
V VENTILATOR	3'0"X2'6"	0.91X0.76

(Scale 1:100)		AREA DETAILS	
		In Sq.Ft	In Sq.Mt
Total Area (As Per Document)		1557.00	144.70
Ex.Building Approval No:165/2013-2014			
Ex.Ground Floor		1100.96	102.32
Pro.First Floor		663.46	61.66
Pro.Second Floor		299.24	27.81
Open Space		456.04	42.38

APPLICANT

Mrs.A.MAREESWARI.

REGISTERED ENGINEER

Er.M.RAJESWARAN.B.E.,
REGISTERED PROFESSIONAL
Reg.No:112/LS/2023/00001
SIVAREESH CONSTRUCTION
149/1,MELARADHA VEETHI,
SIVAGANGAI-630561.
Ph:+91 8220863614.