


PLAN SHOWING THE PROPOSED CONSTRUCTION OF GROUND R.C.C ROOF BUILDING
IN NOW S.NO418/4E, PATTA NO:6980, MELAMMACHIPATTI VILLAGE, NAMANUR GROUP,
ALAVAKOTTI PANCHAYAT, SIVAGANGAI TALUK & DISTRICT.



SCALE : 1:100 (ALL DIMENSIONS ARE IN METRE).

NAME OF THE OWNER : Mrs.B.PANCHU W/o Balasubbramaniyan.

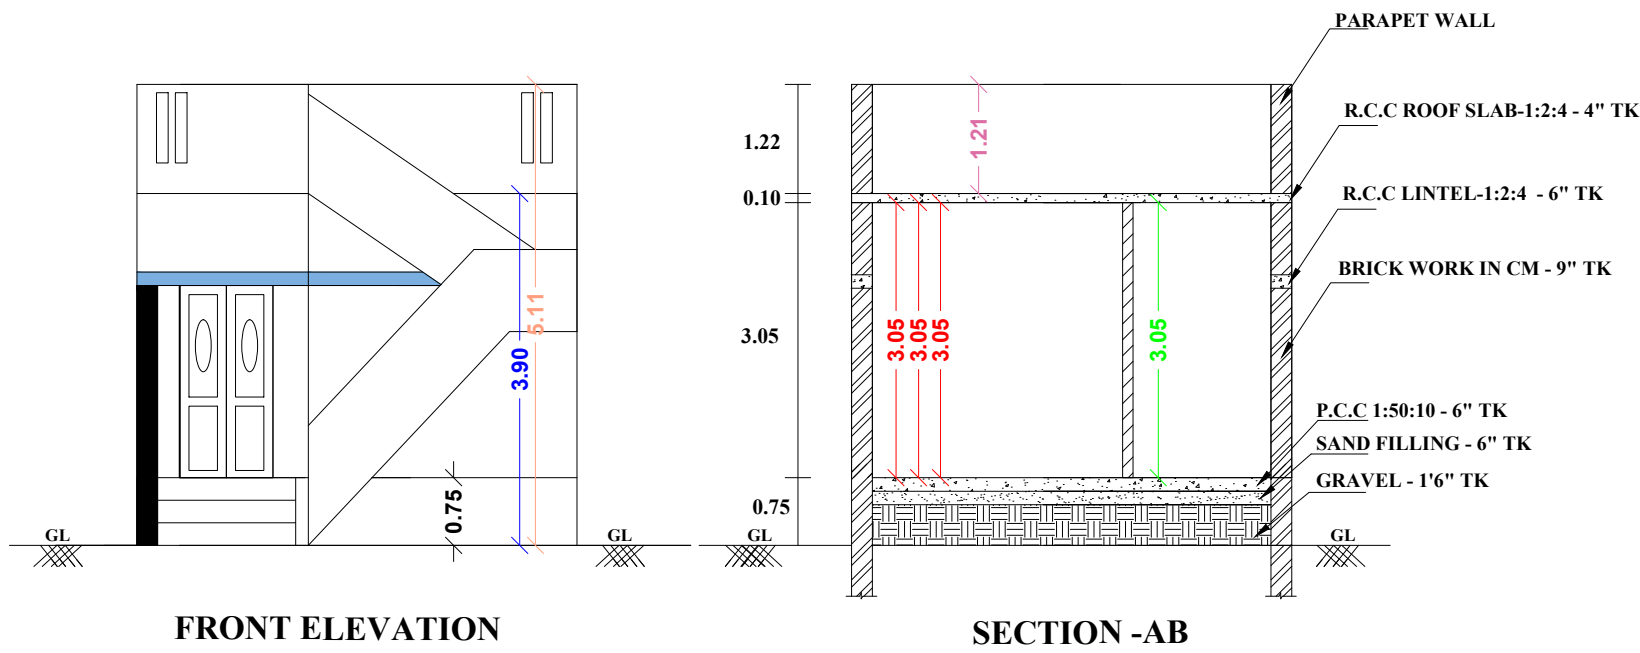

S.NO:418/4D -MUTHUSAMY SITE

5.40M 5.40

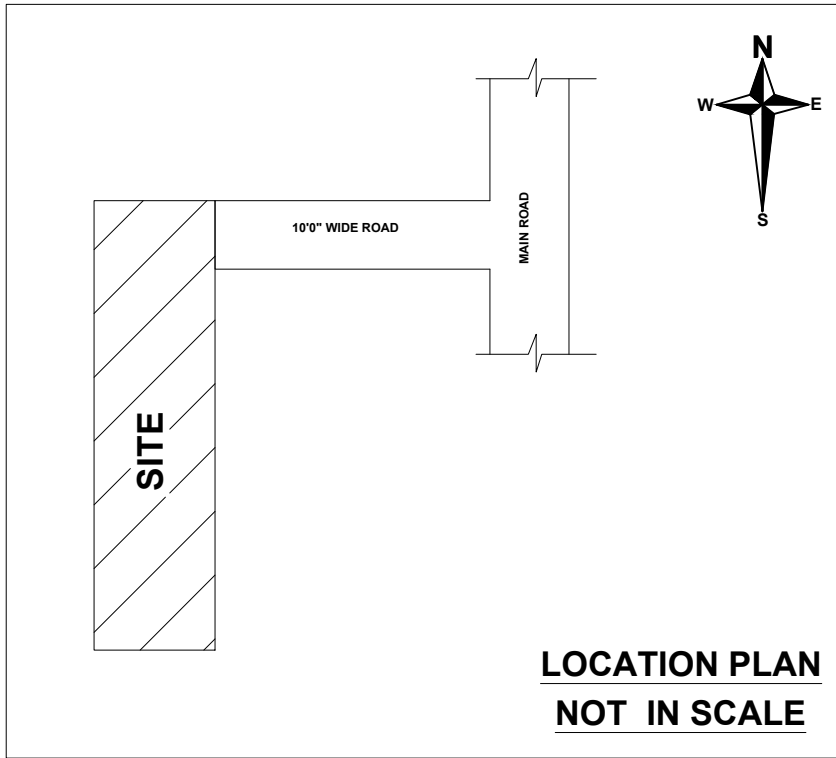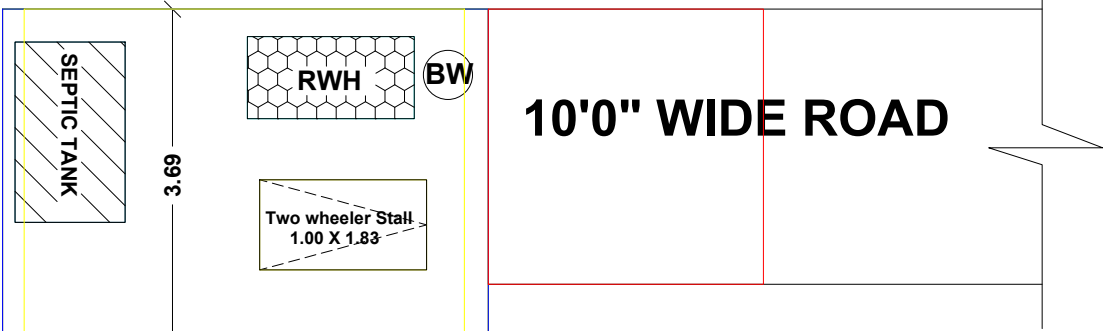

PLAN_INI
AS_AT_S
FMB_OR
PLOT_AR
AS_PER_
SINGLE_
CRZ=NO
SECURIT
ACCESS
WHETHE
ROAD_W
ROAD_LE
AREA_T
MIN_PLO
MIN_PLO
LAND_US
LEASEHOLD_LAND=NO
BUILDING_NEAR_TO_RIVER=NO
SURVEY_NO=418/4E
PATTA_NO=6980
VILLAGE=MELAAMMACHIPATTI
PANCHAYAT=ALAVAKOTTAI
TALUK=SIVAGANGAI
DISTRICT=SIVAGANGAI
JURISDICTION_TYPE=PANCHAYAT
OSR_APPLICABLE=NO
OSR_SURRENDER_BUYBACK_RETAIN=SURRENDER
PREMIUM_FSI_REQUIRED=NO
IS_APPROVED_LAYOUT=NO
AVG_PLOT_DEPTH=5.40
AVG_PLOT_WIDTH=20.00
RWDECLARED=YES
IS_SWIMMING_POOL_EXISTS=NO
IF_HERITAGE_TOWN_LESS_THAN_1KM_RADIUS=NO

AREA DETAILS	SFT	SQM
SITE AREA (As per doc)	1076.93	100.05
SITE AREA (As per patta)	1076.93	100.05
SITE AREA (AS PER SITE)	1159.28	107.70
PRO BUILD GF	672.31	62.46
PRO BUILD FF	--	--
OPEN AREA	404.61	37.59

CASE TYPE : NEW PROPOSAL

PLOT USE : RESIDENTIAL

AREA OF THE PLOT : 100.05Sft

LAYOUT APPROVAL NUMBER :

DATE :

OLD BUILDING APPROVAL NO :

DATE :

JOINERY DETAILS	METRE
MD - CW DOOR	1.10 X 2.10
D - CW DOOR	0.90 X 2.10
W - CW WINDOW	1.22 X 1.22
V - VENTILATOR	0.90 X 0.60

APPLICANT:

B. Panchu





Mrs.B.PANCHU

ENGINEER


Signature of Mr. P. Krishnakumar

Mr.P.KRISHNAKUMAR

register engineer no:112/LS/2020/00016
391, INDHIRA COLONY, OKKUR VILLAGE
SIVAGANGAI-630561, PH.NO:9788404201

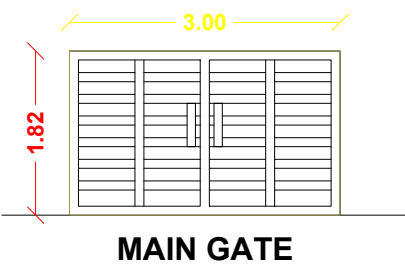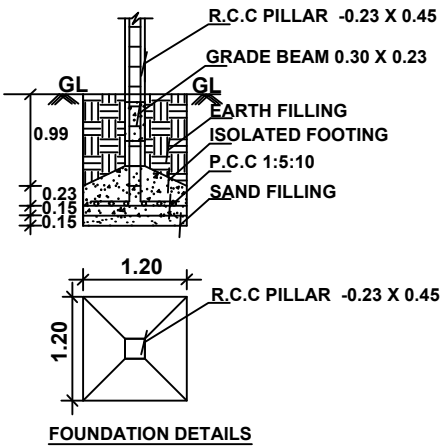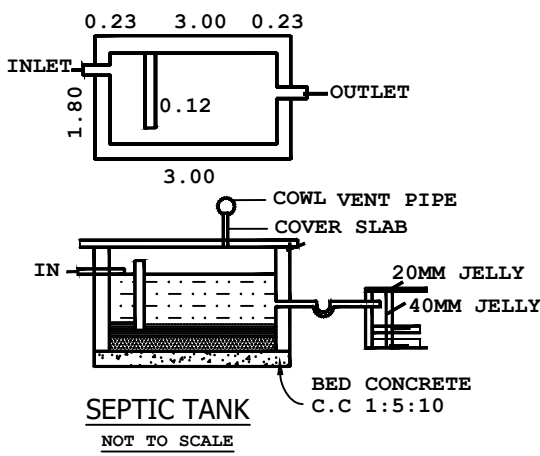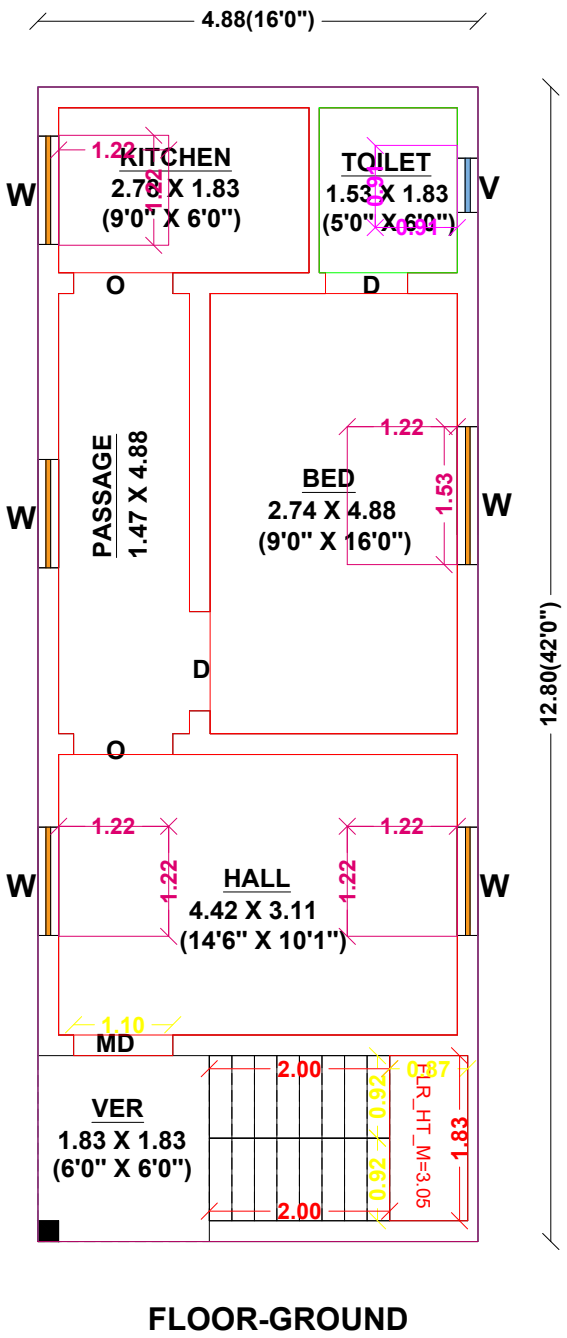

S.NO:418/6 -PATCHAI SITE

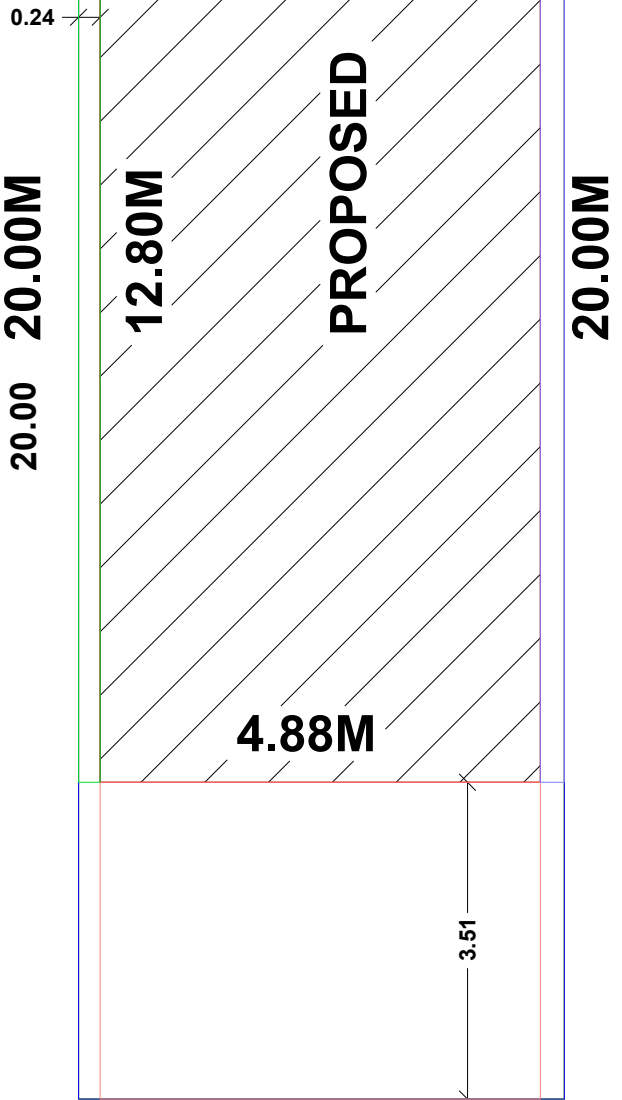

S.NO:418/6J -MANGAPAGAN SITE

S.NO:418/4F -MANGAPAGAN SITE

SITE PLAN
SCALE - 1:100

