



PLAN SHOWING THE PROPOSED CONSTRUCTION OF R.C.C. ROOF COMMERCIAL SHOP AND RESIDENTIAL BUILDING GROUND FLOOR AT OLD SY.NO.163/3, NEWSY.NO. 469/8 & 469/14, PATTA NO. 138 & 1062 , IN KUNDRAKUDI VILLAGE , KUNDRAKUDI PANCHAYAT, KUNDARKUDI GROUP, KALLAL UNION, THIRUPPATHUR TALUK, SIVAGANGAI DISTRICT.

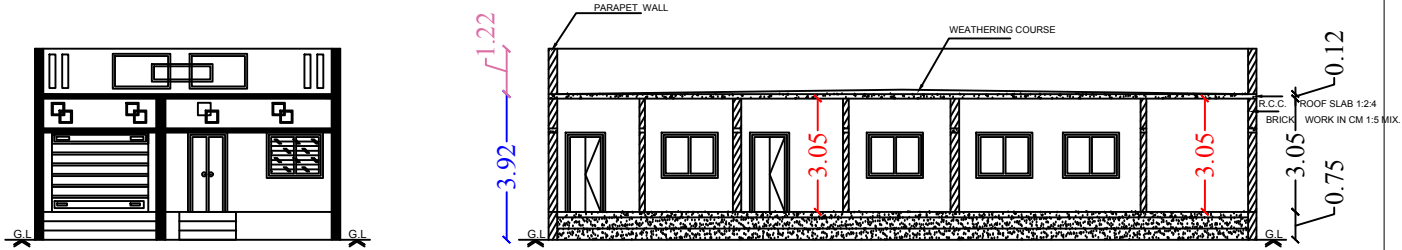


Front Elevation


Section on-"AA"

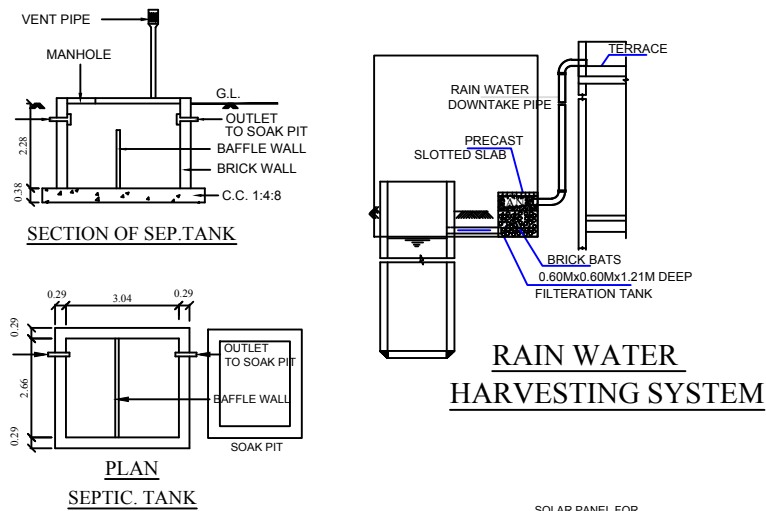


RAIN WATER HARVESTING SYSTEM

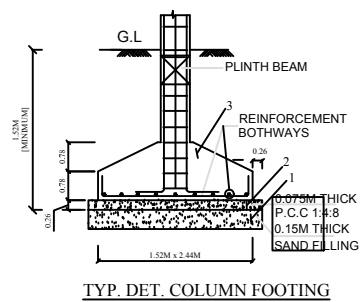


TYP. DET. COLUMN FOOTING

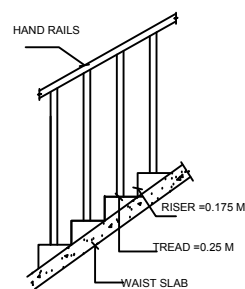


STAIR CASE DETAILS

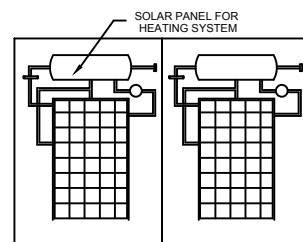


SOLAR HAETING SYSYTEM

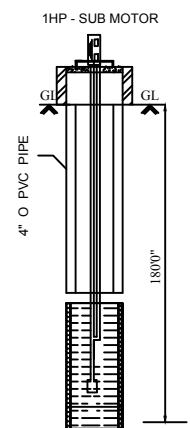

Bore Well Details

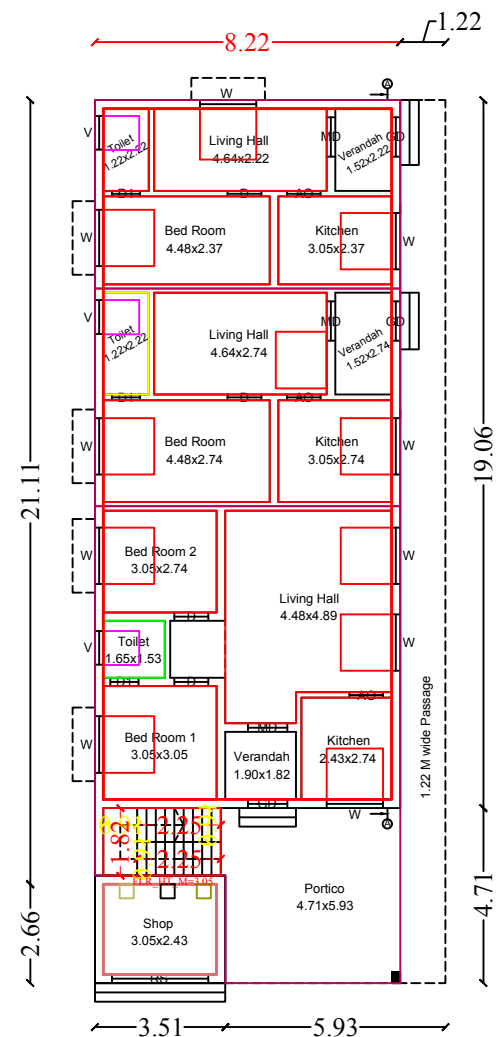

Ground Floor

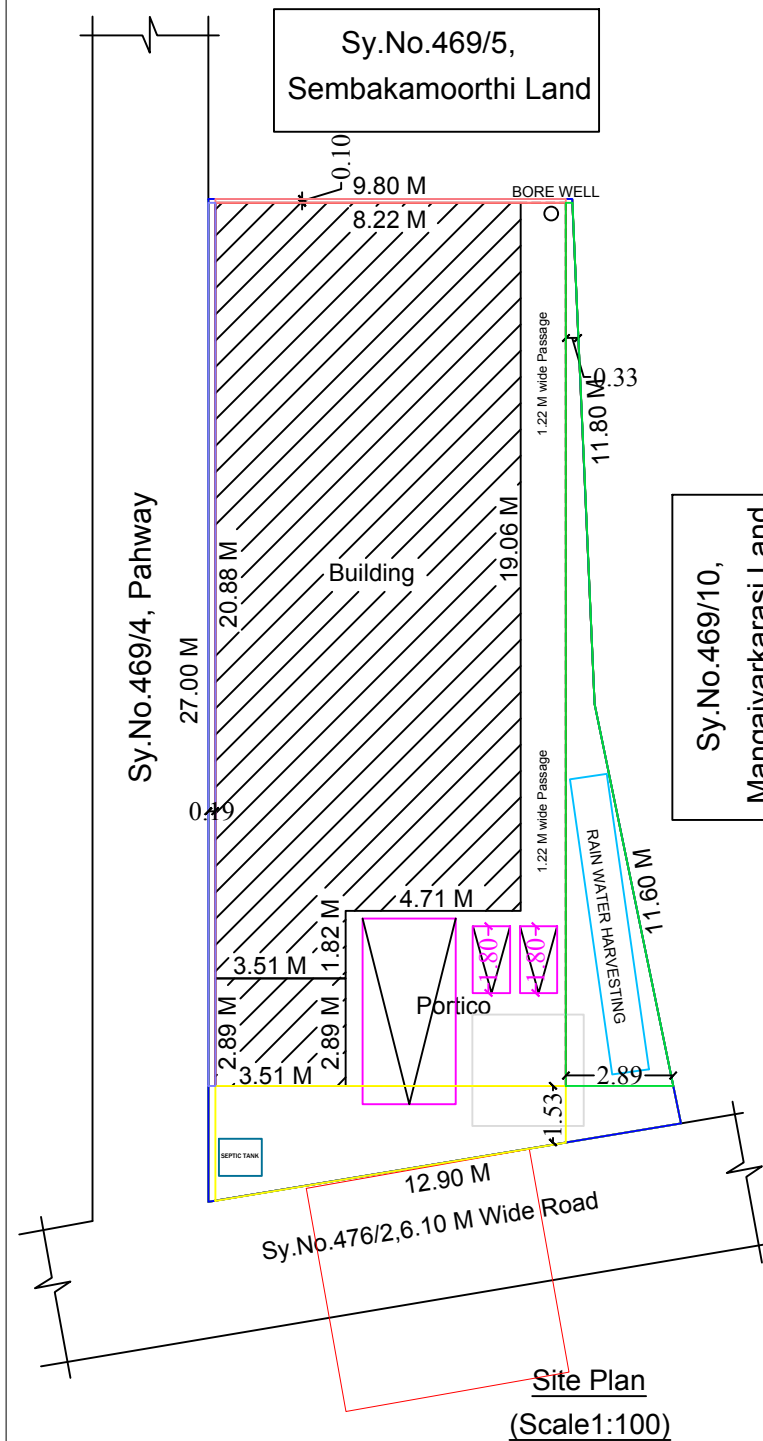

Site Plan
(Scale 1:100)

LEGEND		FEET	METRE
RD, D DOOR		3'0"x7'0"	0.92x2.13
MD MAIN DOOR		3'6"x7'0"	1.10x2.13
D1 DOOR		2'6"x7'0"	0.76x2.13
AO ARCH OPEN		3'0"x7'0"	0.92x2.13
W WINDOW		4'0"x4'6"	1.22x1.37
V VENTILATOR		3'0"x2'0"	0.92x0.60
AREA DETAILS		SQ.FT.	SQ.M.
As Per Document		2690.96	250.00
As Per Patta		2690.96	250.00
As Per Site		2690.96	250.00
PLINTH AREA DETAILS			
Ground Floor Area		2307.78	214.40
Shop Area		109.14	10.14
Open Space Area		274.04	25.46
FSI DETAILS	PROPOSED	PERMISSIBLE	
<u>Total Plinth Area</u> Plot Area <u>224.54</u> 250.00	0.90	2	
OWNER'S NAME & SIGN:-			
Thiru.K.Shanmugamani S/o. Thiru.Kumar			
ENGINEER:-			