
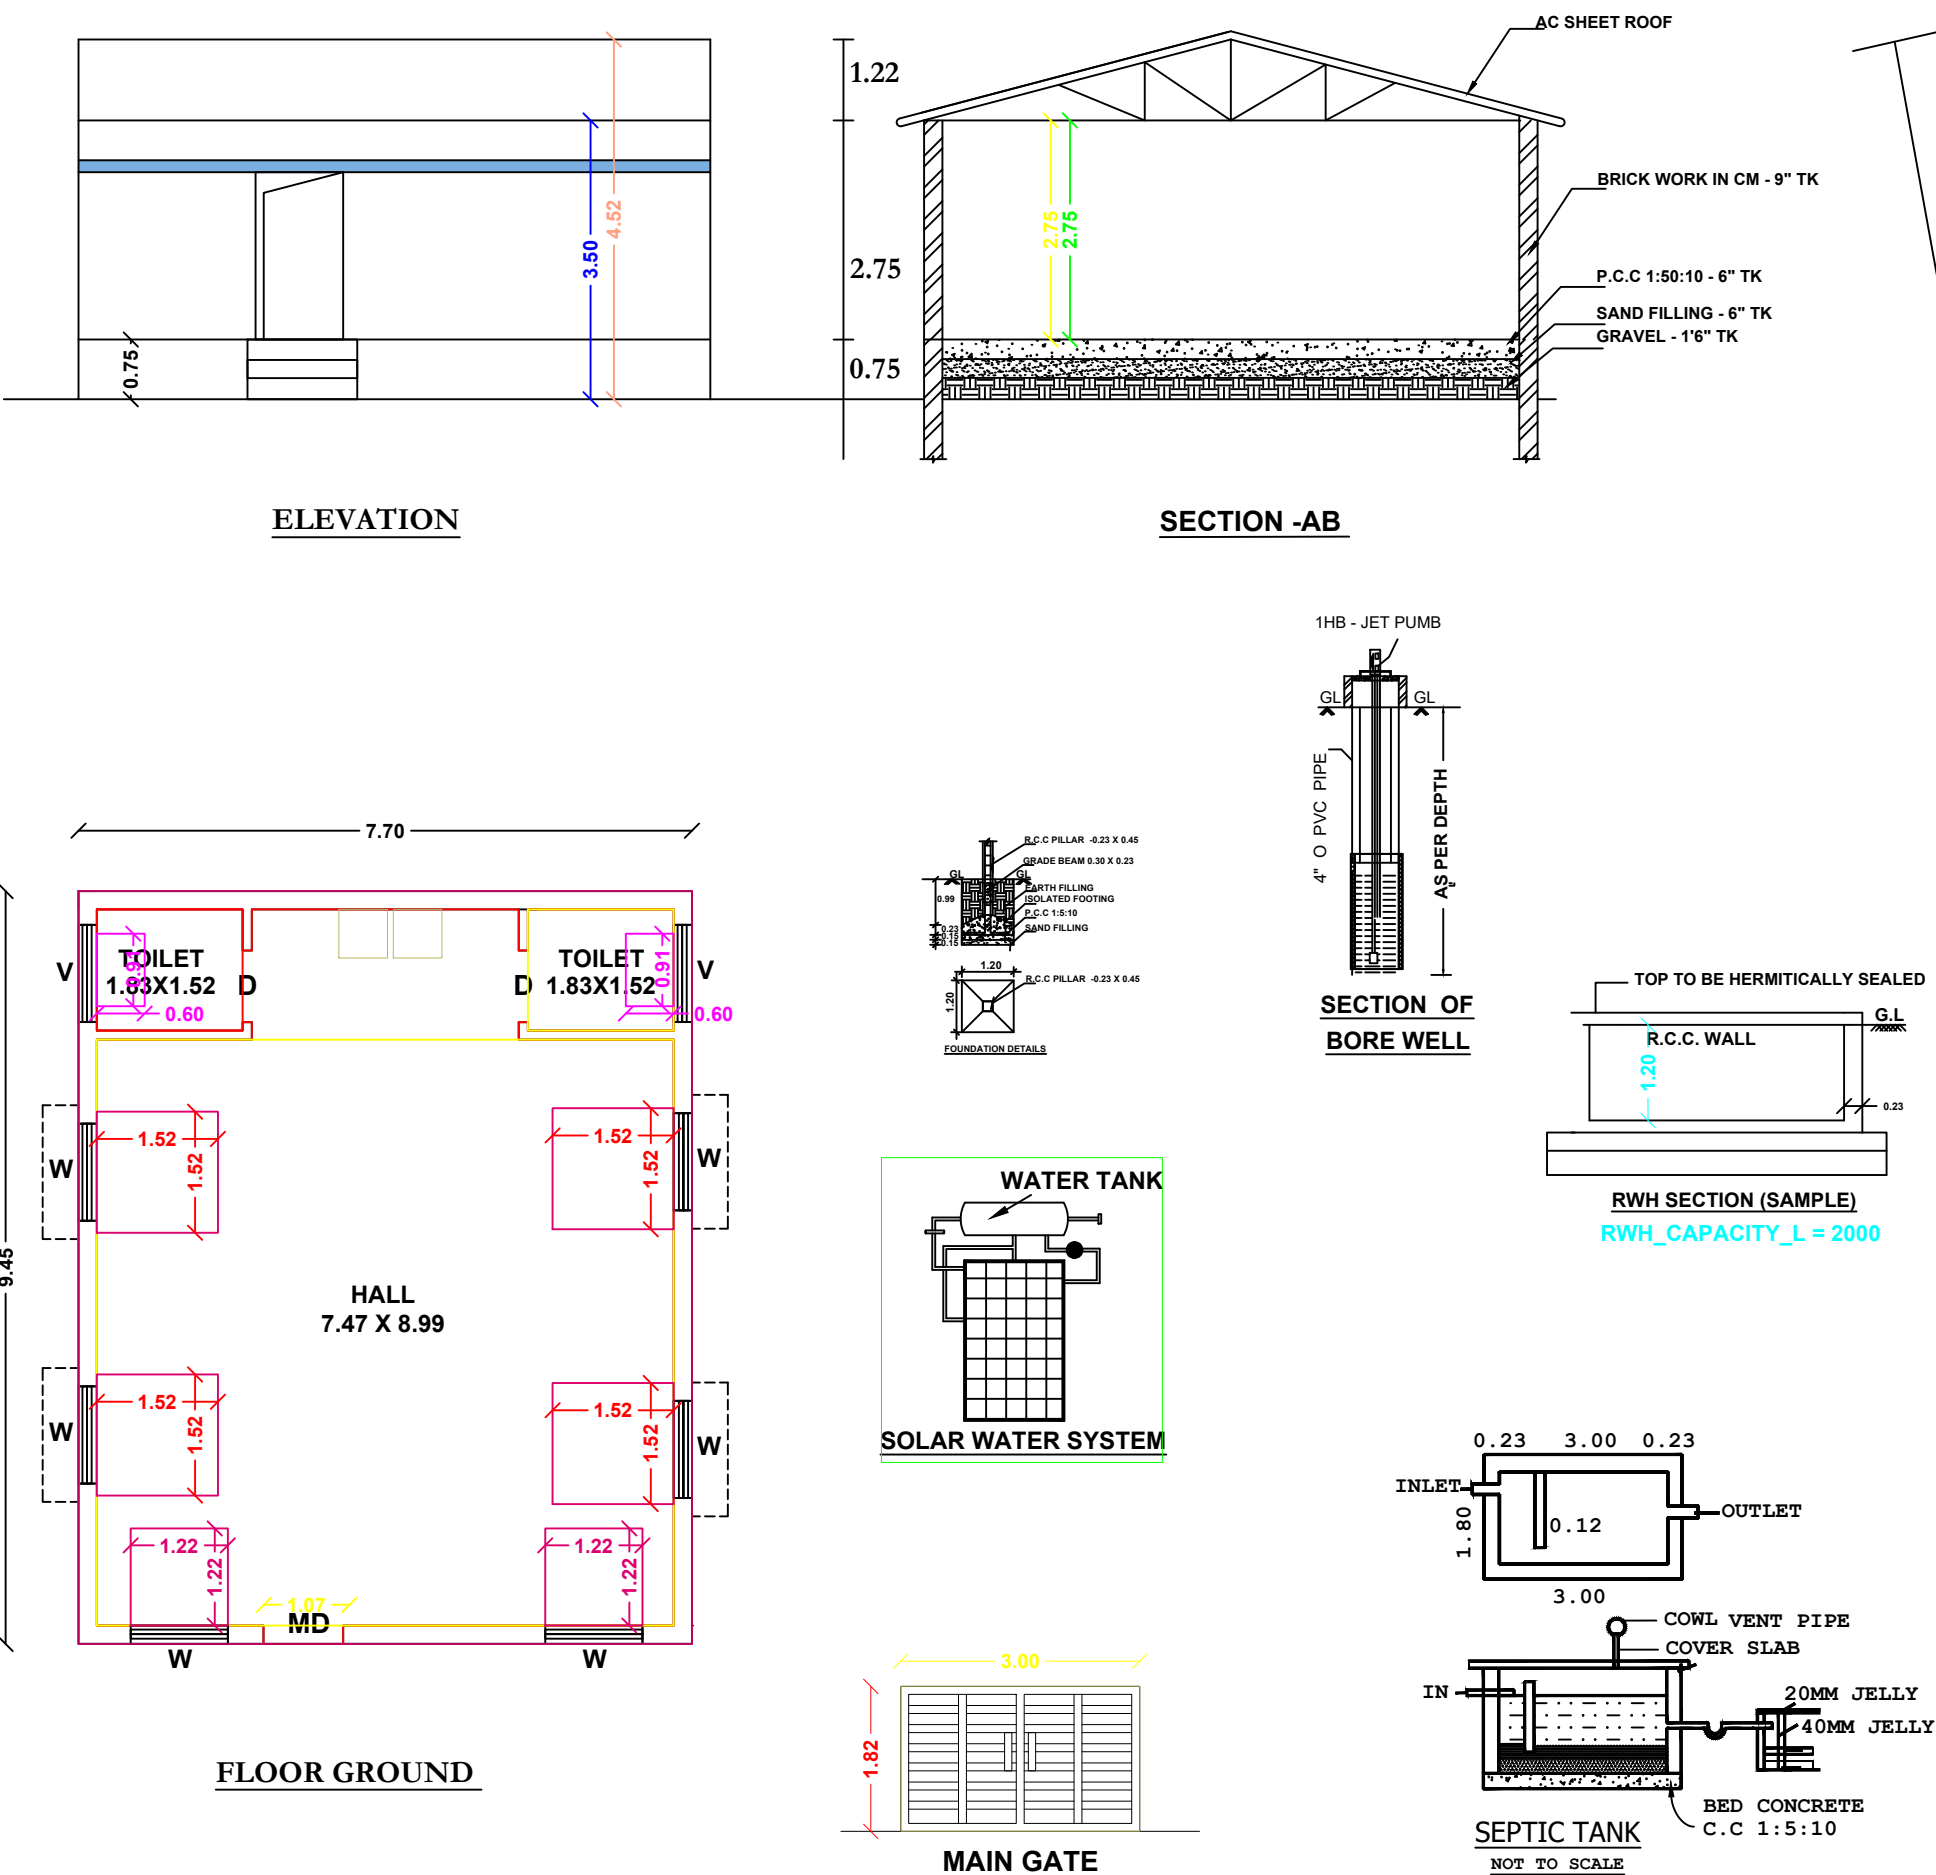



PLAN SHOWING THE PROPOSED CONSTRUCTION OF AC SHEET ROOF BUILDING IN S.NO.8/4A1B,
PATTA NO:2509,MADAGUPATTI VILLAGE,MADAGUPATTI GROUP,MADAGUPATTI PANCHAYAT,
SIVAGANGAI TALUK,SIVAGANGAI DISTRICT.

SCALE : 1:100 (ALL DIMENSIONS ARE IN METRE).

NAME OF THE OWNER : Mrs.SELVI W/O PATCHAI.

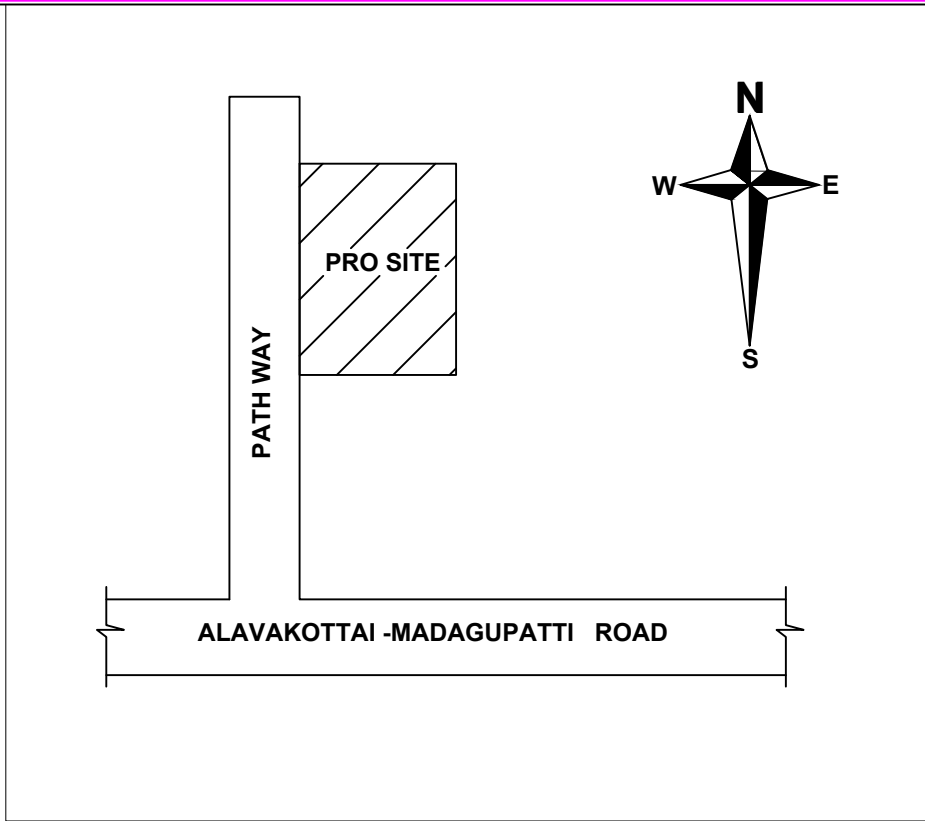

PRINCIPAL CONTINIOUS PUNCHAI

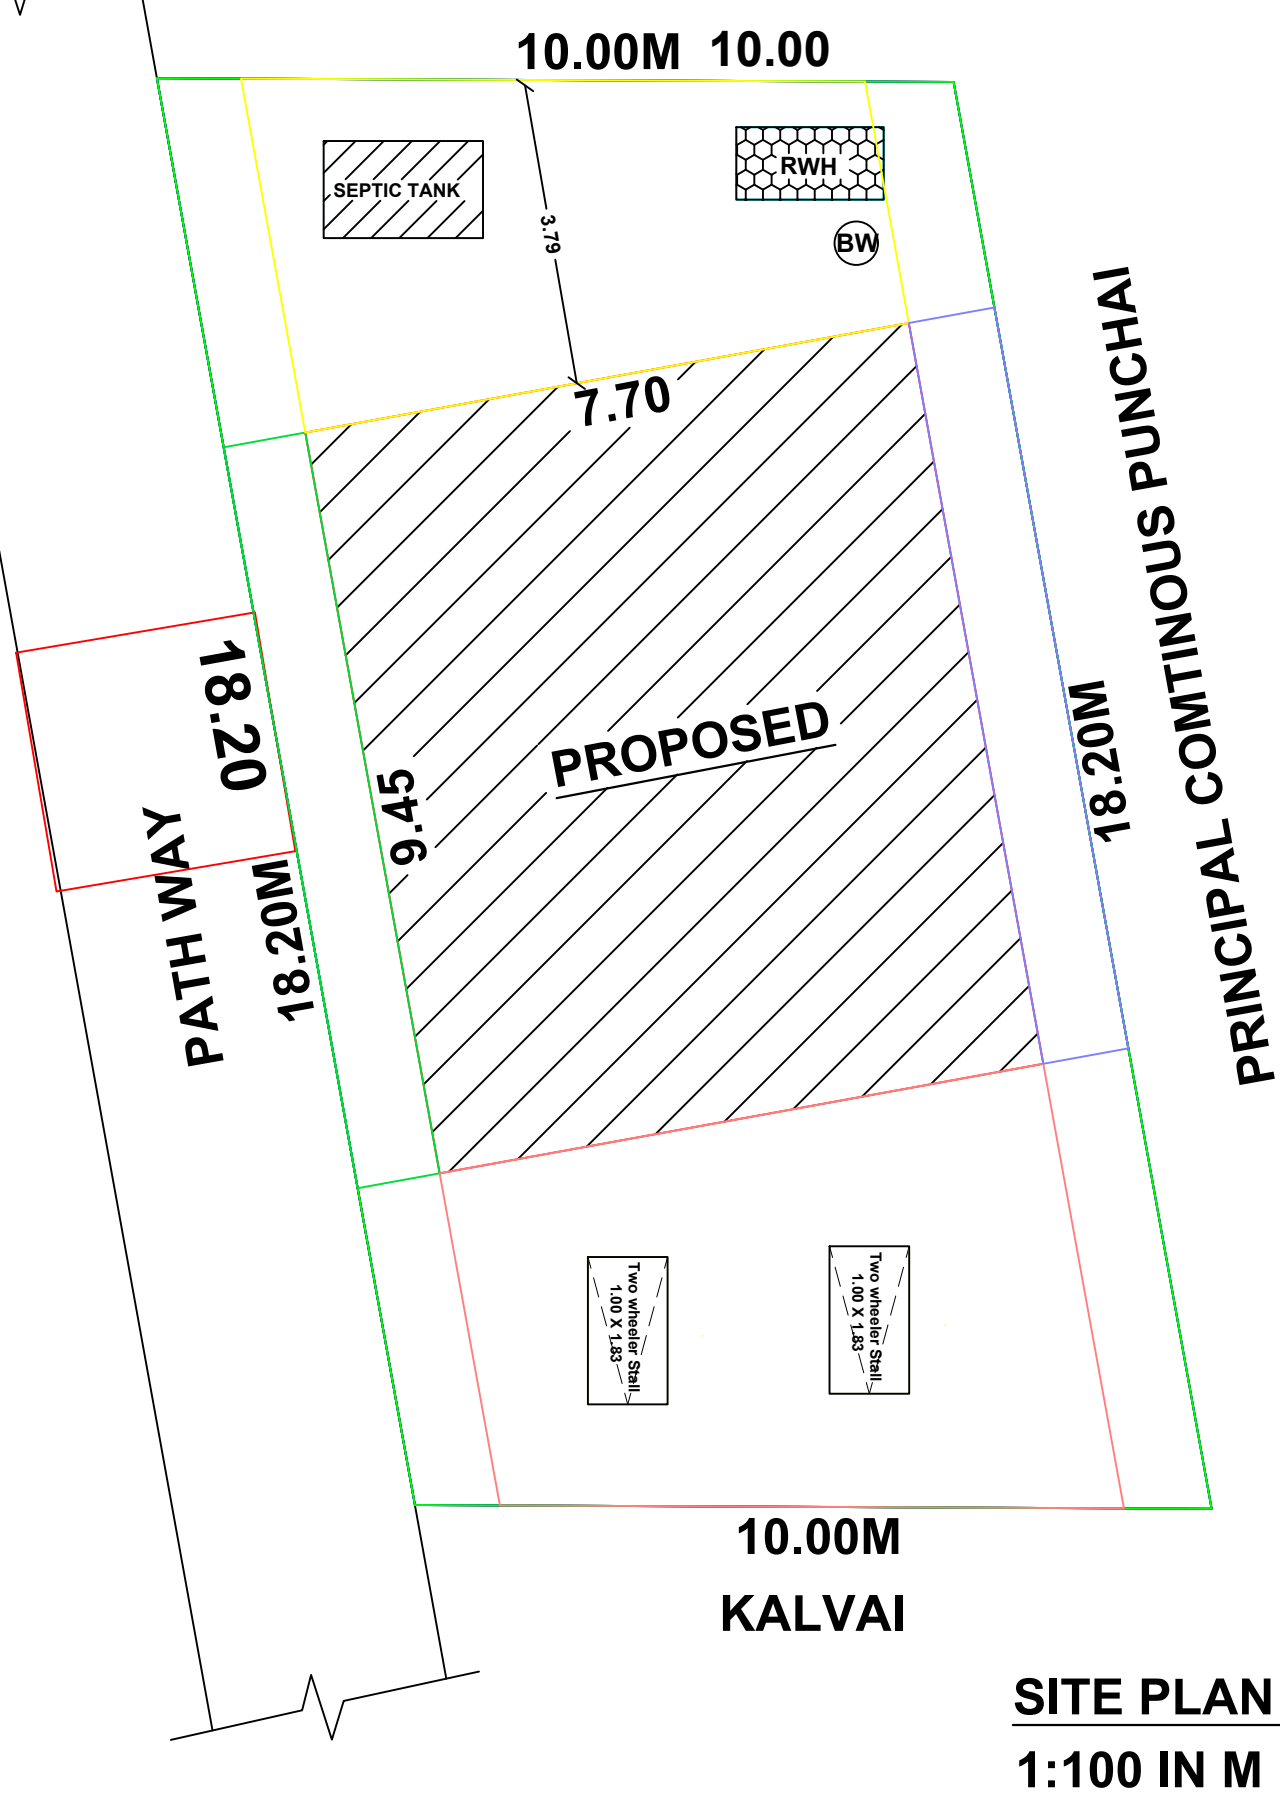

SITE PLAN
1:100 IN M

CASE		L
PLOT		
DWELL		
AREA		
SCHEM		ID
LAYOUT		

JOINERY DETAILS	METRE
MD - CW DOOR	1.10 X 2.10
W - CW WINDOW	1.22 X 1.22
V - VENTILATOR	0.90 X 0.60

AREA DETAILS	SFT	SQM
SITE AREA (As per doc)	1960.50	182.20
SITE AREA (As per PATTA)	1960.50	182.20
PRO BUILD GF	783.18	72.76
OPEN AREA	1177.32	109.44

APPLICANT: Mrs.SELVI

Mr.T.N.BHARATHIDASAN
B.E.,M.SC(VAULTION),C.ENGG.(I) M.I.E., F.I.V.,
CHARTERED ENGINEER & APPROVED VALUER
REGISTER ENGINEER NO:112/LS/2019/00002
330, GOMATHI ANNEX, GANDHI ROAD
SIVAGANGAI-630561, PH.NO:94430 94330

ENGINEER

PLAN_INFO
AS_AT_SITE=178.94
FMB_OR_PLR=182.20
PLOT_AREA_M2=182.20
AS_PER_DOCUMENT=182.20
SINGLE_FAMILY_BLDG=YES
CRZ=NO
SECURITY_ZONE=NO
ACCESS_WIDTH_M=15.24
WHETHER_GOVT_OR_AIDED_SCHOOL=NO
ROAD_WIDTH=18.20
ROAD_LENGTH=18.20
AREA_TYPE=OTHERS
MIN_PLOT_DEPTH=12.20
MIN_PLOT_WIDTH=15.24
LAND_USE_ZONE=COMMERCIAL
LEASEHOLD_LAND=NO
BUILDING_NEAR_TO_RIVER=NO
SURVEY_NO=8/4A1B
PATTA_NO=2509
VILLAGE=MADHAGUPATTI VILLAGE
PANCHAYAT=MADHAGUPATTI
TALUK=SIVAGANGAI
DISTRICT=SIVAGANGAI
JURISDICTION_TYPE=PANCHAYAT
OSR_APPLICABLE=NO
OSR_SURR_BUYBACK_RETAIN=SURRENDER
PREMIUM_FSI_REQUIRED=NO
IS_APPROVED_LAYOUT=NO
AVG_PLOT_DEPTH=18.20
AVG_PLOT_WIDTH=10.00
RWH_DECLARED=YES
IS_SWIMMING_POOL_EXISTS=NO
IF_HERITAGE_TOWN_LESS_THAN_1KM_RADIUS=NO
BLOCK_1_B-SHOP_MEMBER_COUNT=5