

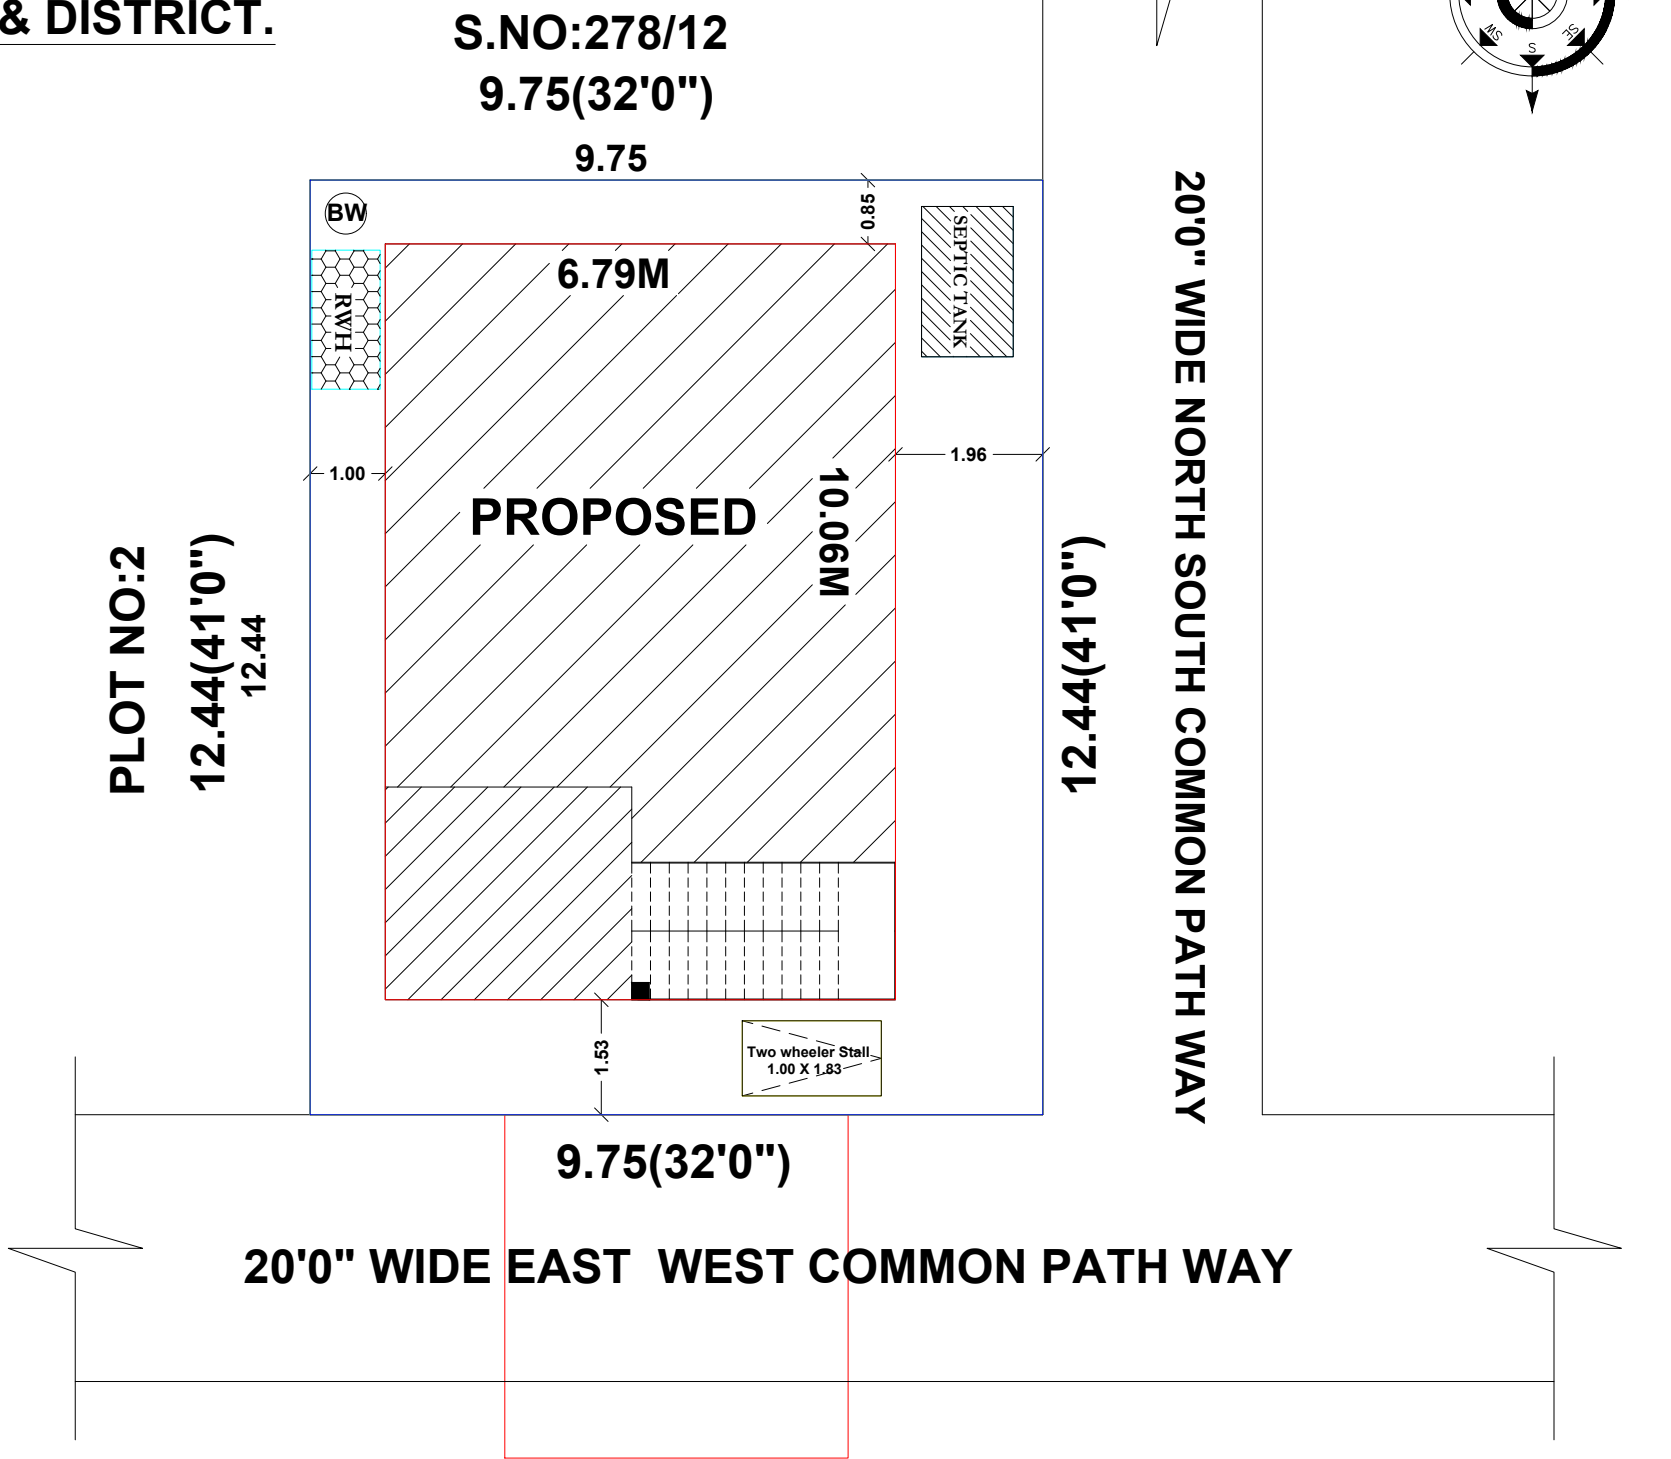
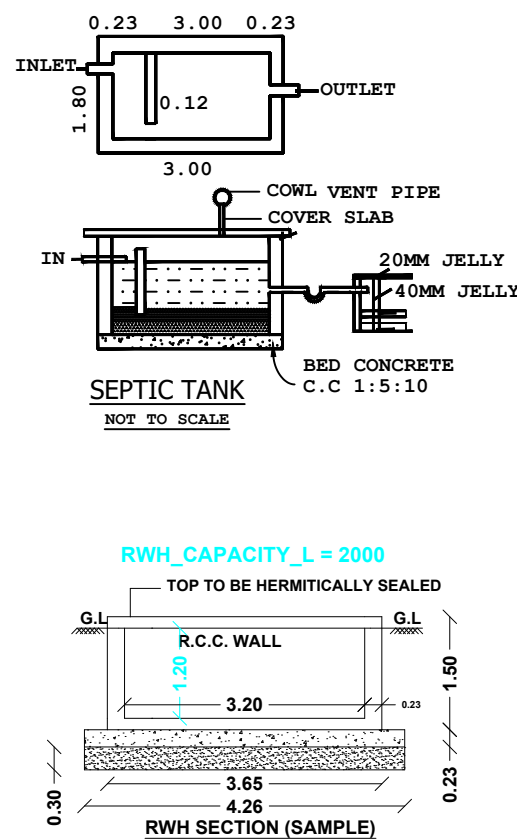
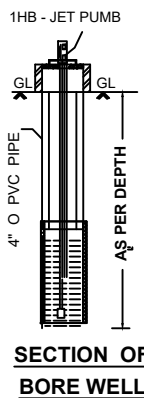
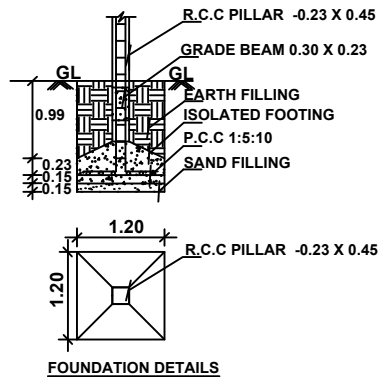
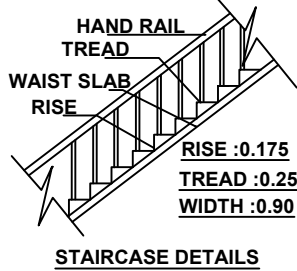
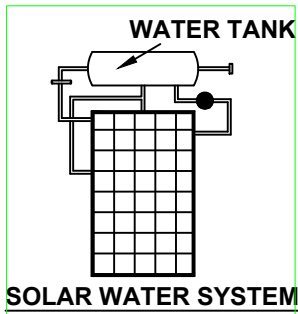
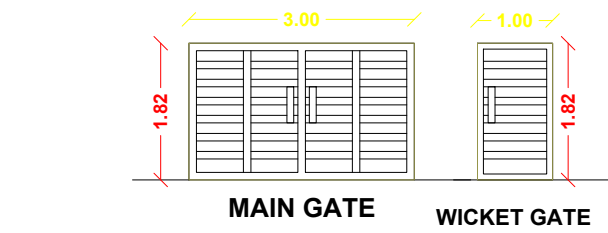
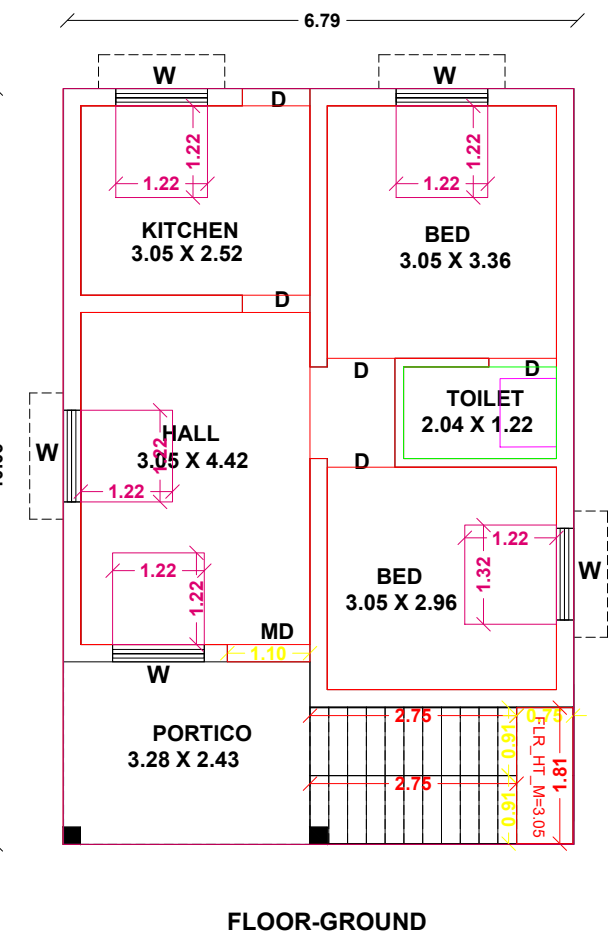


PLAN SHOWING THE PROPOSED CONSTRUCTION OF GROUND R.C.C ROOF BUILDING
IN OLD S.NO:278/A1B1, NOW S.NO:278/187, PATTA NO:9298, PLOT NO:3, EANAURAM VILLAGE,
PAIYUR PILLAI VAYAL GROUP, VANIYANGUDI PANCHAYAT, SIVAGANGAI TALUK & DISTRICT.

SCALE : 1:100 (ALL DIMENSIONS ARE IN METRE).
NAME OF THE OWNER : Mrs.M.SELVI W/o Marikannan.

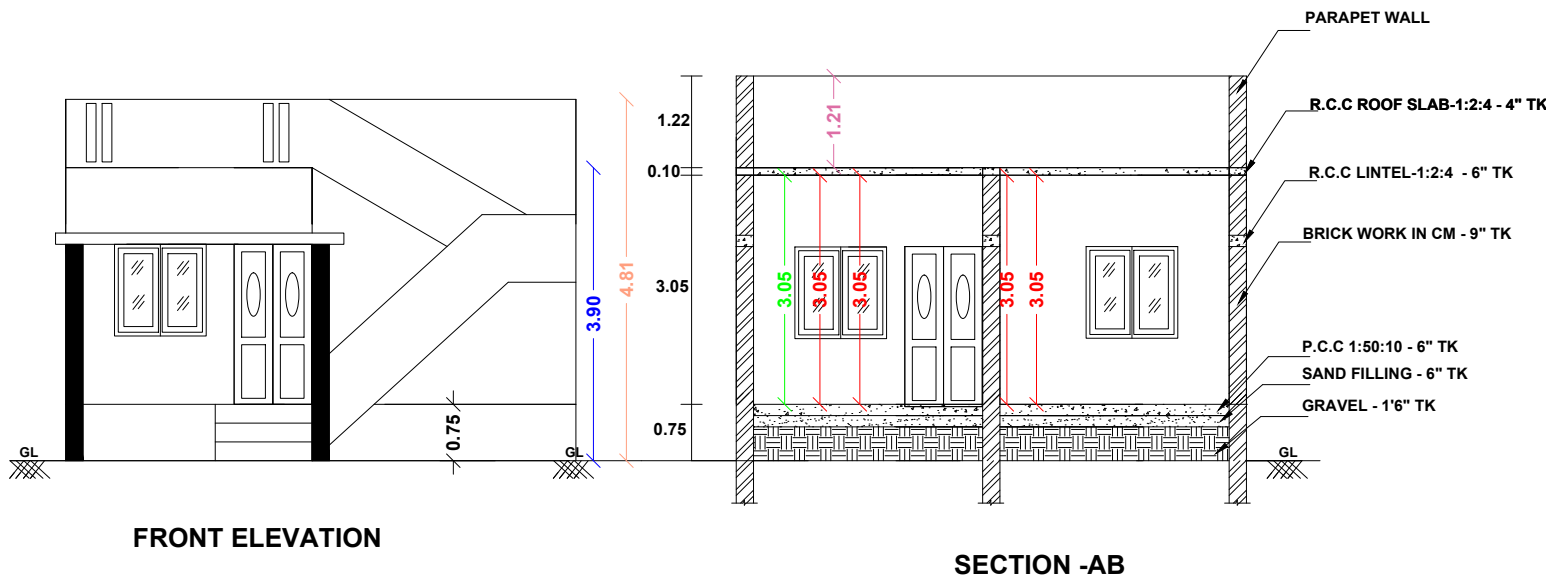

SITE PLAN
SCALE : 1:100

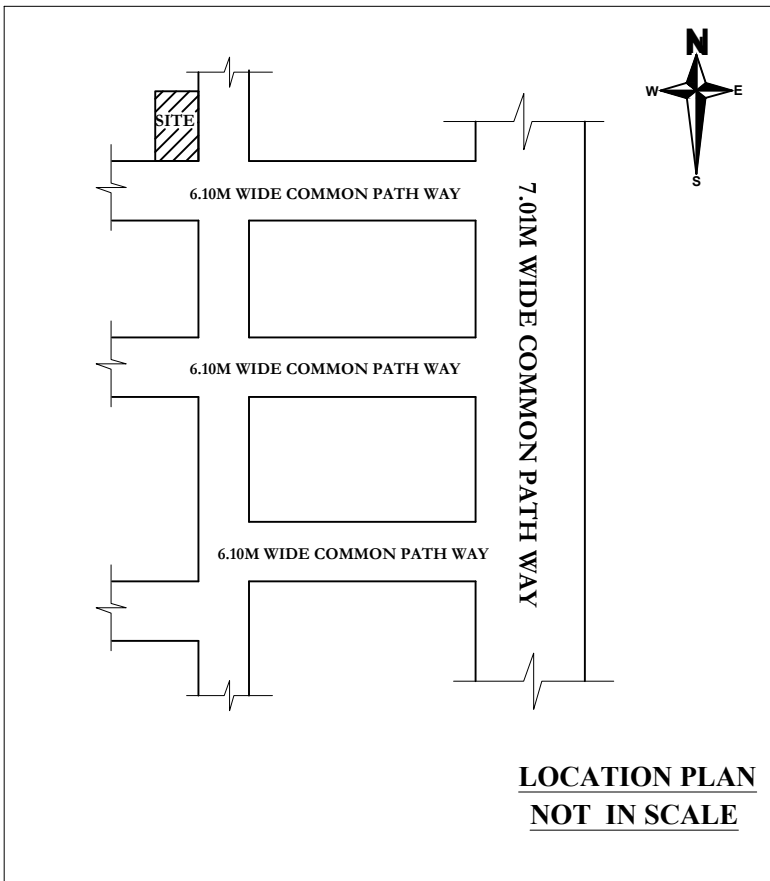

LOCATION PLAN
NOT IN SCALE



POSAL
TIAL
OS
00Sft

15/2018

DATE : 12.10.2018

JOINERY DETAILS	METRE	
MD - CW DOOR	1.10	2.10
D - CW DOOR	0.90	2.10
W - CW WINDOW	1.22	1.22
V - VENTILATOR	0.90	0.60
AREA DETAILS	SFT	SQM
SITE AREA (As per doc)	1312.00	121.93
SITE AREA (As per patta)	1313.20	122.00
PRO BUILD GF	735.00	68.31
PRO BUILD FF	--	--
OPEN AREA	577.16	53.62

APPLICANT : Mrs.M.SELVI

Mr.P.KRISHNAKUMAR
register engineer no:112/LS/2020/00016
391, INDHIRA COLONY, OKKUR VILLAGE
SIVAGANGAI-630561, PH.NO:9788404201

PLAN_INFO
AS_AT_SITE=121.29
FMB_OR_PLR=122.00
PLOT_AREA_M2=122.00
AS_PER_DOCUMENT=121.93
SINGLE_FAMILY_BLDG=YES
CRZ=NO
SECURITY_ZONE=NO
ACCESS_WIDTH_M=9.75
WHETHER_GOVT_OR_AIDED_SCHOOL=NO
ROAD_WIDTH=6.10
ROAD_LENGTH=6.10
AREA_TYPE=OTHERS
MIN_PLOT_WIDTH=9.75
MIN_PLOT_DEPTH=12.44
LAND_USE_ZONE=RESIDENTIAL
LEASEHOLD_LAND=NO
BUILDING_NEAR_TO_RIVER=NO
SURVEY_NO=278/187
PATTA_NO=9298
VILLAGE=ENAPURAM
GROUP=PAIYUR PILLAI VAYAL
PANCHAYAT=VANIYANGUDI
TALUK=SIVAGANGAI
DISTRICT=SIVAGANGAI
JURISDICTION_TYPE=MUNICIPALITY
OSR_APPLICABLE=NO
OSR_SURRENDER_RETAIN=SURRENDER
PREMIUM_FSI_REQUIRED=NO
IS_APPROVED_LAYOUT=NO
AVG_PLOT_WIDTH=9.75
AVG_PLOT_DEPTH=12.44
RWH_DECLARED=YES
IS_SWIMMING_POOL_EXISTS=NO
IF_HERITAGE_TOWN_LESS_THAN_1KM_RADIUS=NO

OFFICE