



PLAN SHOWING THE PROPOSED GROUND & FIRST FLOOR CONSTRUCTION OF THE R.C.C ROOF RESIDENTIAL BUILDING BEARING OF OLD S.NO:212/2A2,NEW S.NO:212/2A2B, PLOT.NO:32,PILLAIVAYAL VILLAGE,PAIYUR PILLAIVAYAL GROUP,VANIYANGUDI PANCHAYAT,SIVAGANGAI TALUK & SIVAGANGAI DISTRICT.


APPLICANT NAME : Mr.M.VAITHIYANATHAN.

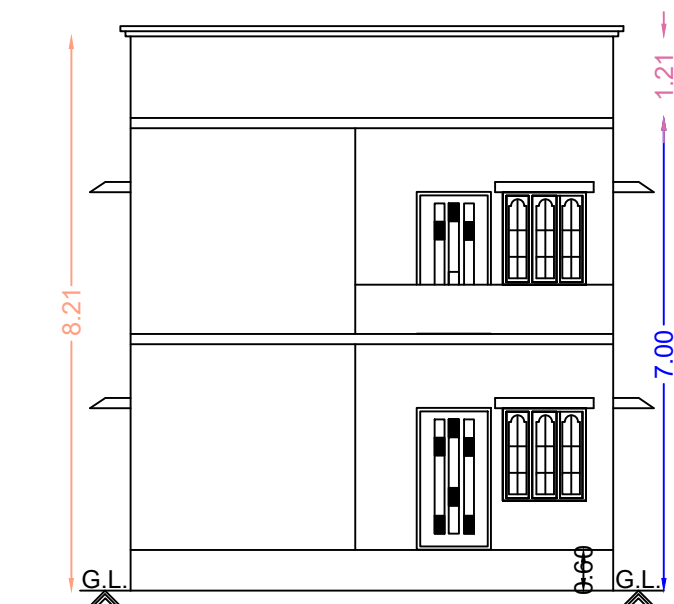


Front Elevation

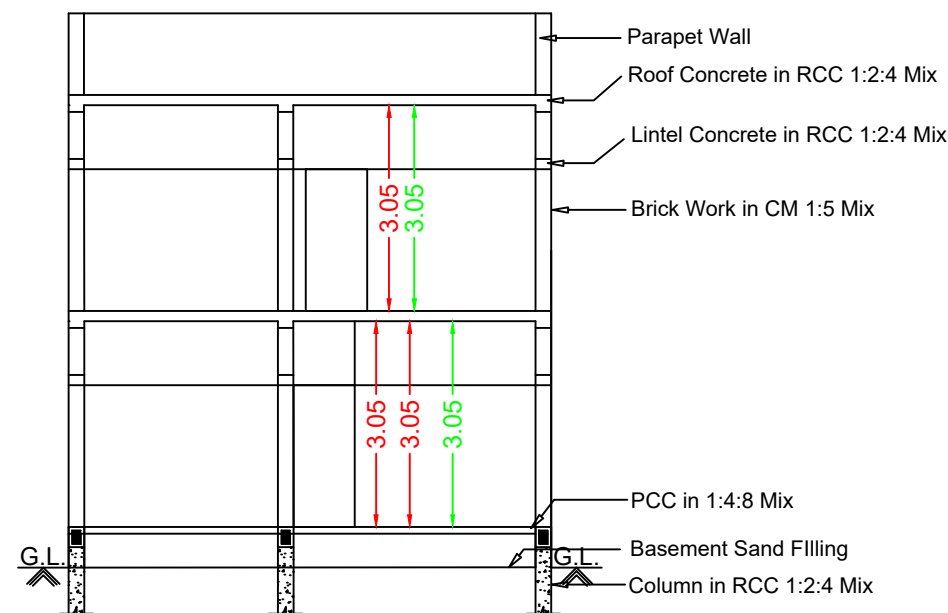






Section RR

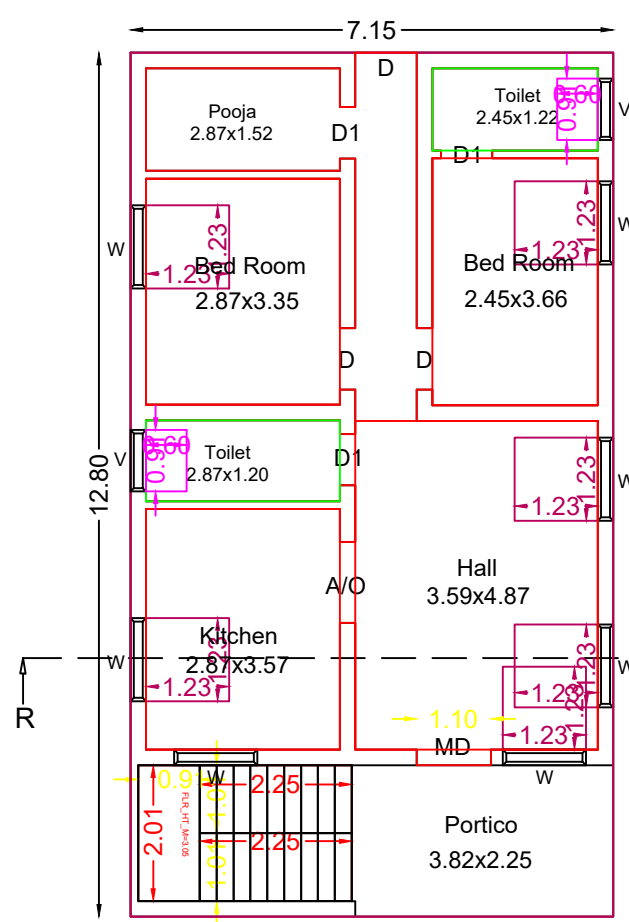

Pro.Ground Floor Plan

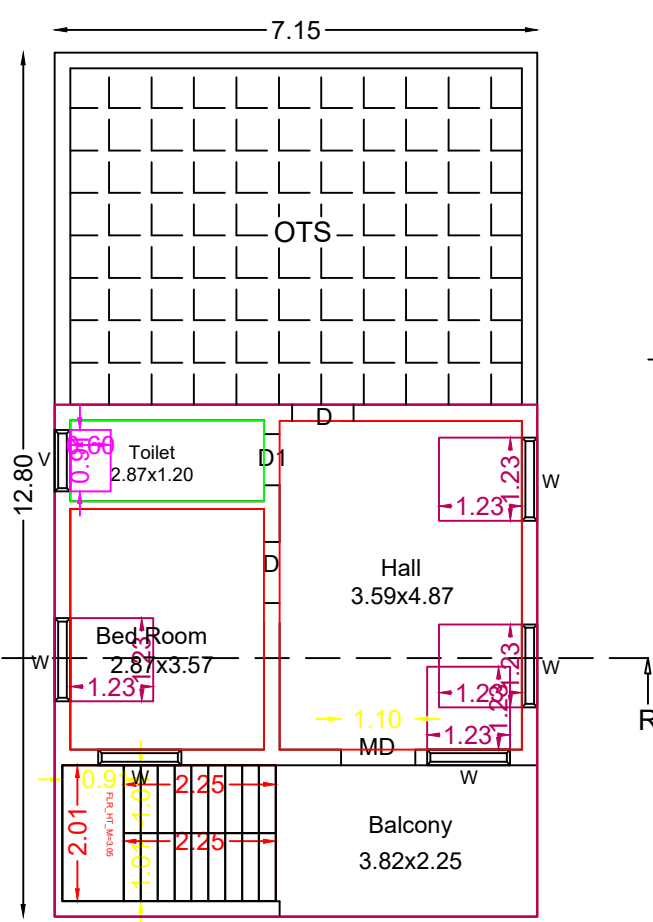


Pro.First Floor Plan

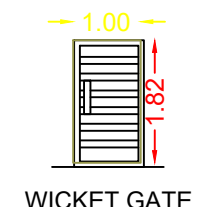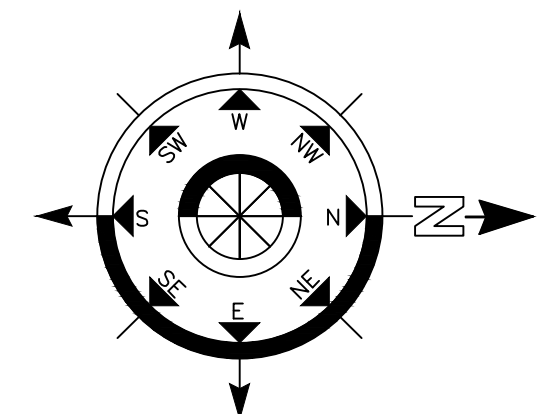 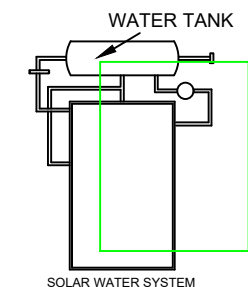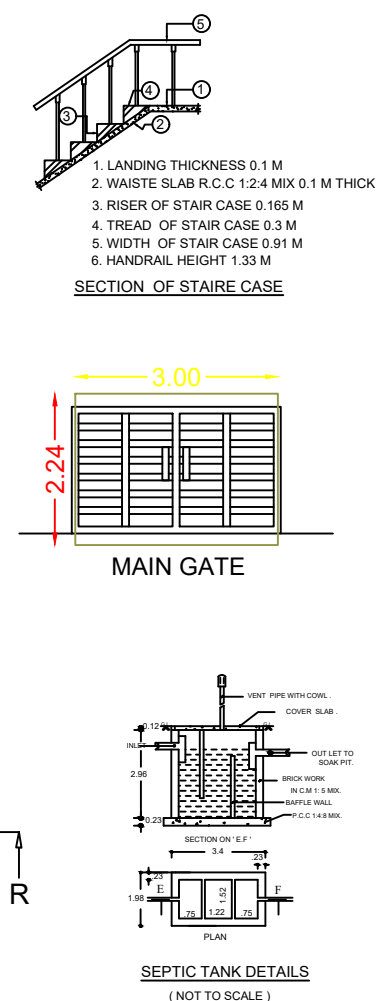


Plot.No: 21

Plot.No: 31

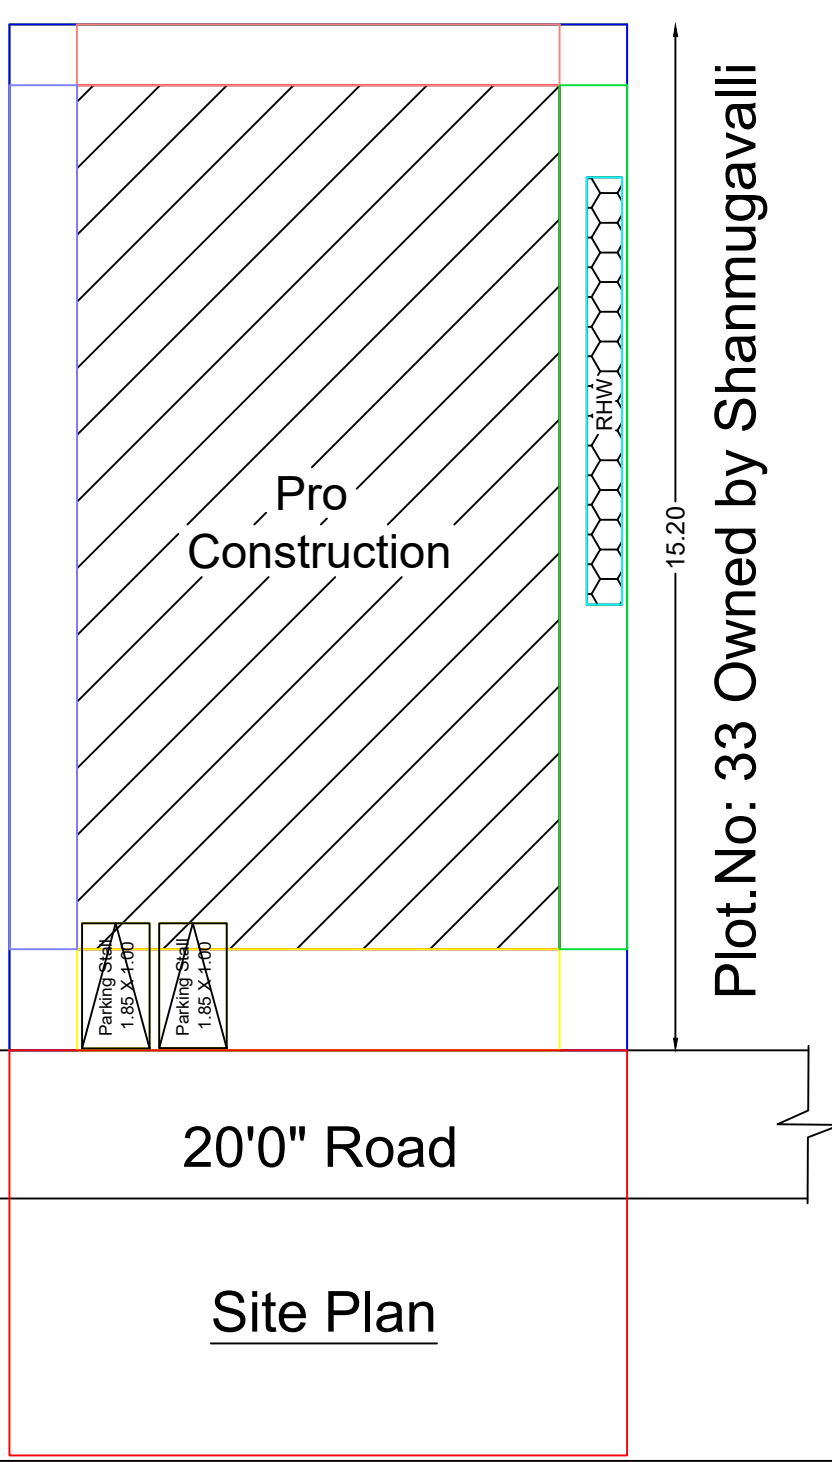

Site Plan

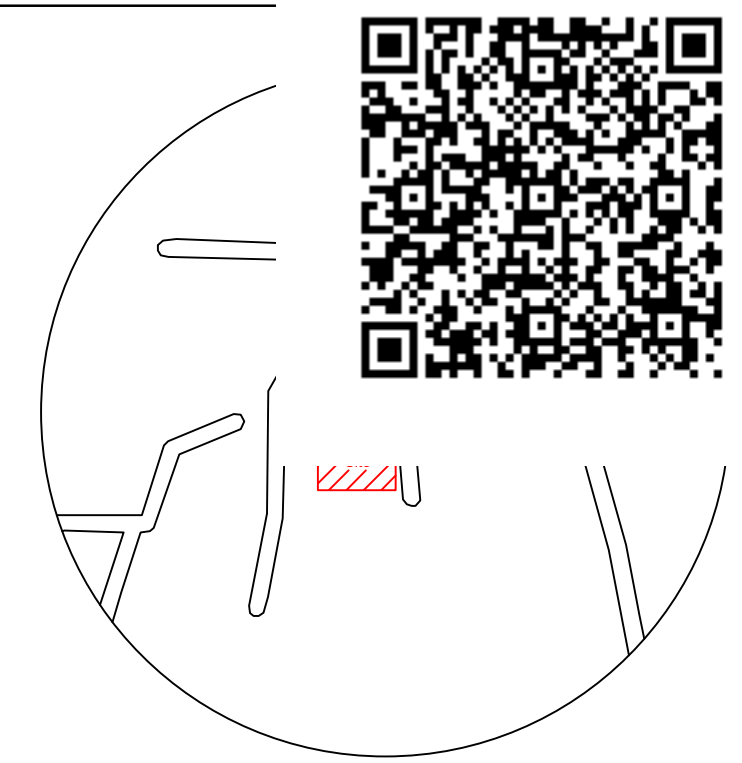

Topo Plan

CASE TYPE	New Proposal
PLOT USE	RESIDENTIAL
PLOT SUB USE	RESIDENTIAL Dwelling Units
AREA OF THE PLOT	1500.00 Sq Ft
SCHEME / AREA	
LAYOUT APPROVAL NUMBER	17/07-08

LEGEND	FEET	METRE
MD/DD DOOR	3'3"X7'0"	1.02X2.13
D DOOR	3'0"X7'0"	0.91X2.13
D1 DOOR	2'6"X7'0"	0.76X2.13
W WINDOW	4'0"X4'6"	1.22X1.37
V VENTILATOR	3'0"X2'6"	0.91X0.76
(Scale 1:100)		AREA DETAILS
		In Sq.Ft In Sq.Mt
Total Area (As Per Document)		1500.00 139.35
Pro.Ground Floor		985.12 91.52
Pro.First Floor		583.73 54.23
Open Space		514.88 47.83

APPLICANT

Mr.M.VAITHIYANATHAN.

REGISTERED ENGINEER

Er.M.RAJESWARAN.B.E.,
REGISTERED PROFESSIONAL
Reg.No:112/LS/2023/00001
SIVAREESH CONSTRUCTION
149/1,MELARADHA VEETHI,
SIVAGANGAI-630561.
Ph:+91 8220863614.