



PLAN SHOWING THE PROPOSED CONSTRUCTION OF R.C.C. ROOF RESIDENTIAL BUILDING GROUND FLOOR AT OLD SY.NO.293, NEW SY.NO.293/14A1, SY.NO.293/22A, NOW SY.NO.293/22A2, OLD PATTA NO.12, NOW PATTA NO.600, NEW PATTA NO.69, "SRI SHANMUGA NAGAR", IN THULAVOOR VILLAGE, THATTATI GROUP, THATTATI PANCHAYAT, KALLAL UNION, THIRUPPATHUR TALUK, SIVAGANGAI DISTRICT.

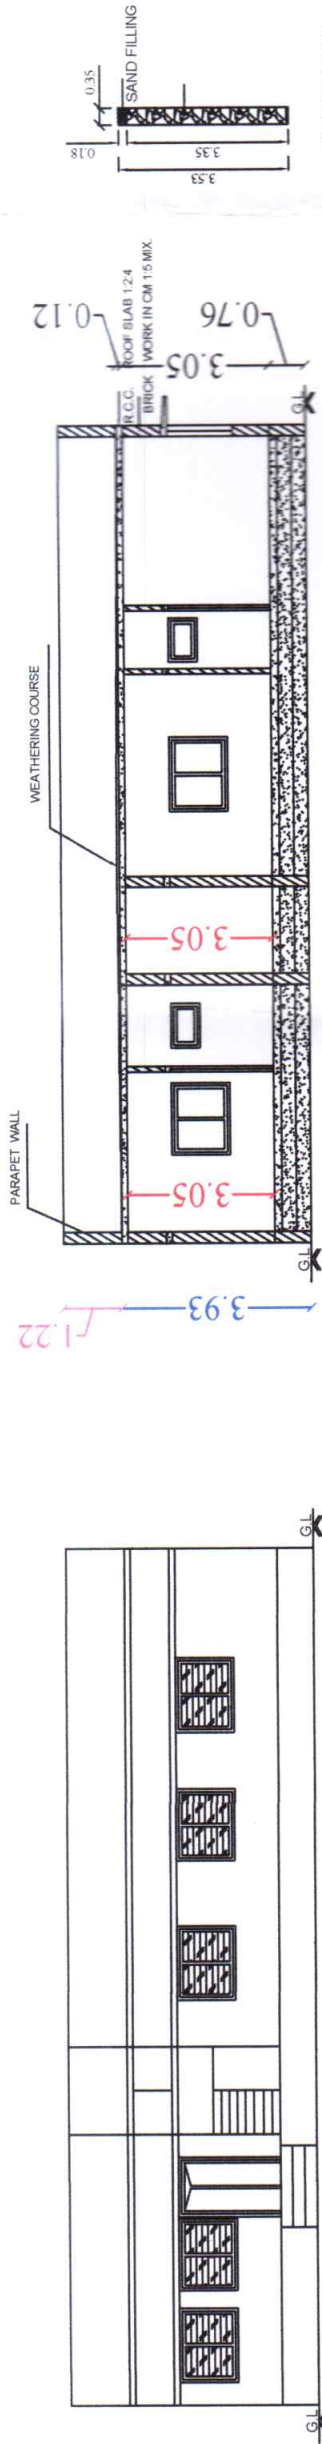


Front Elevation


Section on-"AA"

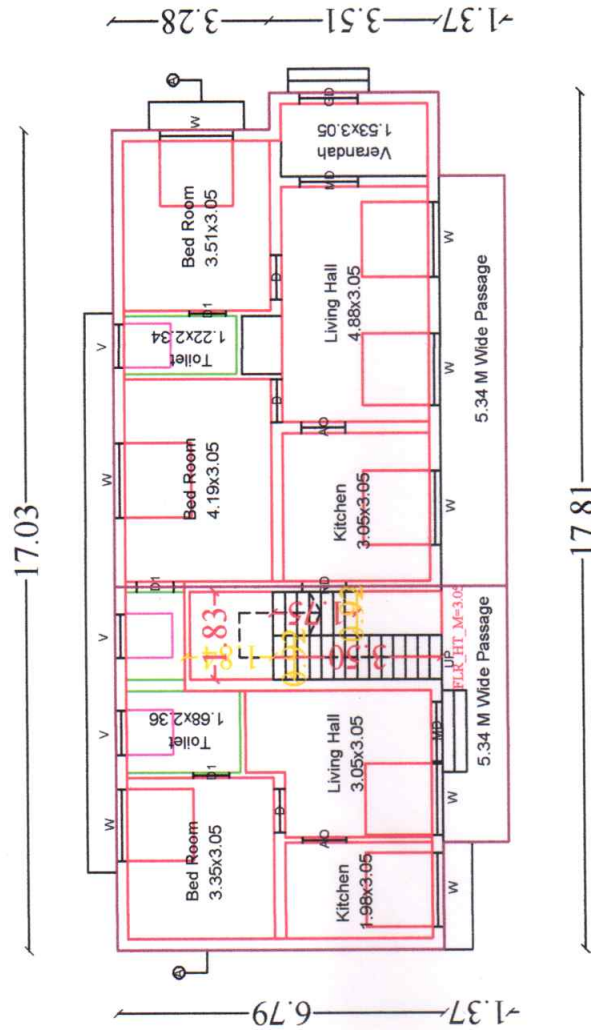


Ground Floor

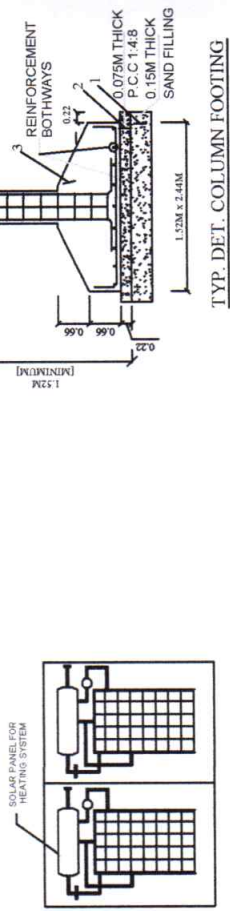


SOLAR HEATING SYSTEM

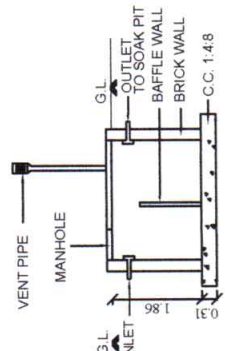


SECTION OF SEPTIC TANK

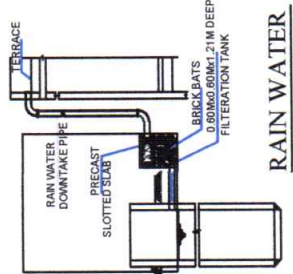

RAIN WATER HARVESTING SYSTEM

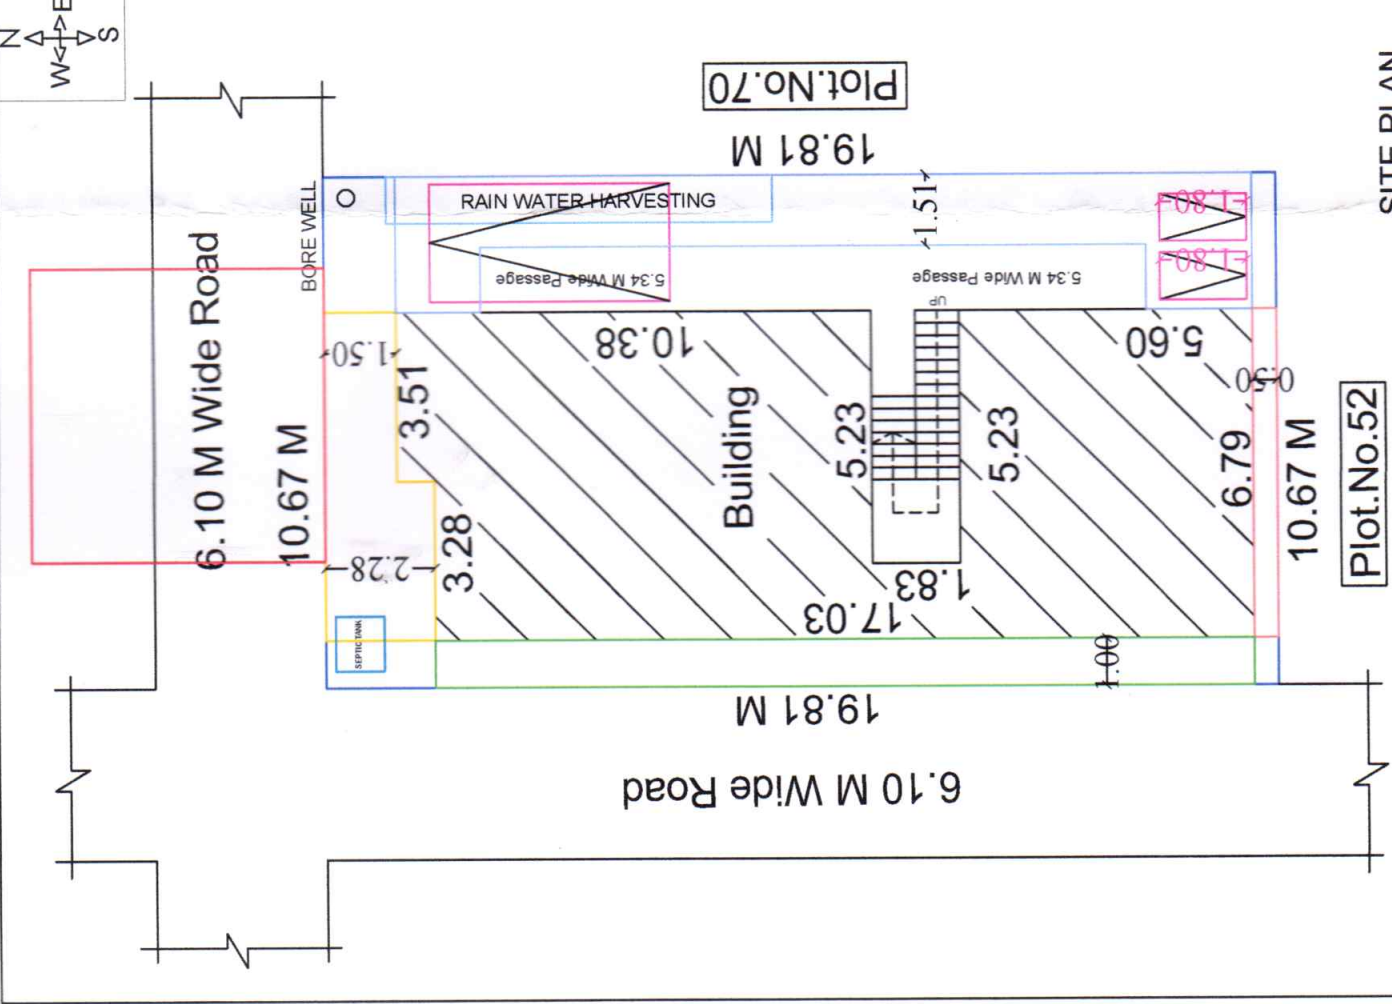

SITE PLAN
SCALE : 1:100

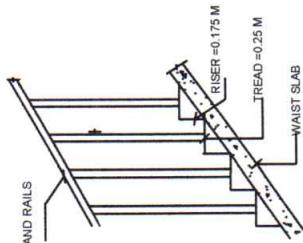

STAIR CASE DETAILS

LEGEND	FEET	METRE
RD, D DOOR	3'0"x7'0"	0.92x2.13
MD MAIN DOOR	3'6"x7'0"	1.10x2.13
D1 DOOR	2'6"x7'0"	0.76x2.13
AO ARCH OPEN	3'0"x7'0"	0.92x2.13
W WINDOW	5'0"x4'6"	1.52x1.37
W1 WINDOW	4'0"x4'6"	1.22x1.37
V VENTILATOR	3'0"x2'0"	0.92x0.60
AREA DETAILS	SQ.FT.	SQ.M.
As Per Document	2275.00	211.35
As Per Patta	2271.18	211.00
As Per Site	2271.18	211.00
PLINTH AREA DETAILS		
Ground Floor Area	1478.21	137.33
Open Space Area	792.97	73.67
FSI DETAILS	PROPOSED	PERMISSIBLE
Total Plinth Area Plot Area	0.65	2
137.33 211.00		
OWNER'S NAME & SIGN:-		
Smt.P.Prabhavathi W/o : Thiru.Palmurgan		
ENGINEER:-		
A.Er. V. NUTHU BE., M.E., F.I.V., M.Sc (Valuation) Registered Valuer (I.T.) Reg. No: 07/2004-05 (Wealth Tax) 1881 Chartered Engineer, Structural Engineer, Karaikudi Municipality Registered Engineer Grade - I D.T.C.P & Collociorate Panel Engineer M.R. CONSTRUCTIONS No: 25, "Ever Green Complex", College Road Karaikudi - 2, Sivagangai District. Cell: 94432 26127, 6379891035		