


PLAN SHOWING THE PROPOSED CONSTRUCTION OF R.C.C BUILDING AT S.NO:214/99, PATTA NO:11653,

PLOT NO.31, PILLAIVAYAL VILLAGE, PAIYUR PILLAIVAYAL GROUP, PAIYUR ULKADAI,


VANIYANGUDI PANCHAYAT, SIVAGANGAI TALUK, SIVAGANGAI DISTRICT.

SCALE : 1:100 (ALL DIMENSIONS ARE IN METRE).

APPLICANT NAME : Mrs.SRI DEVI.







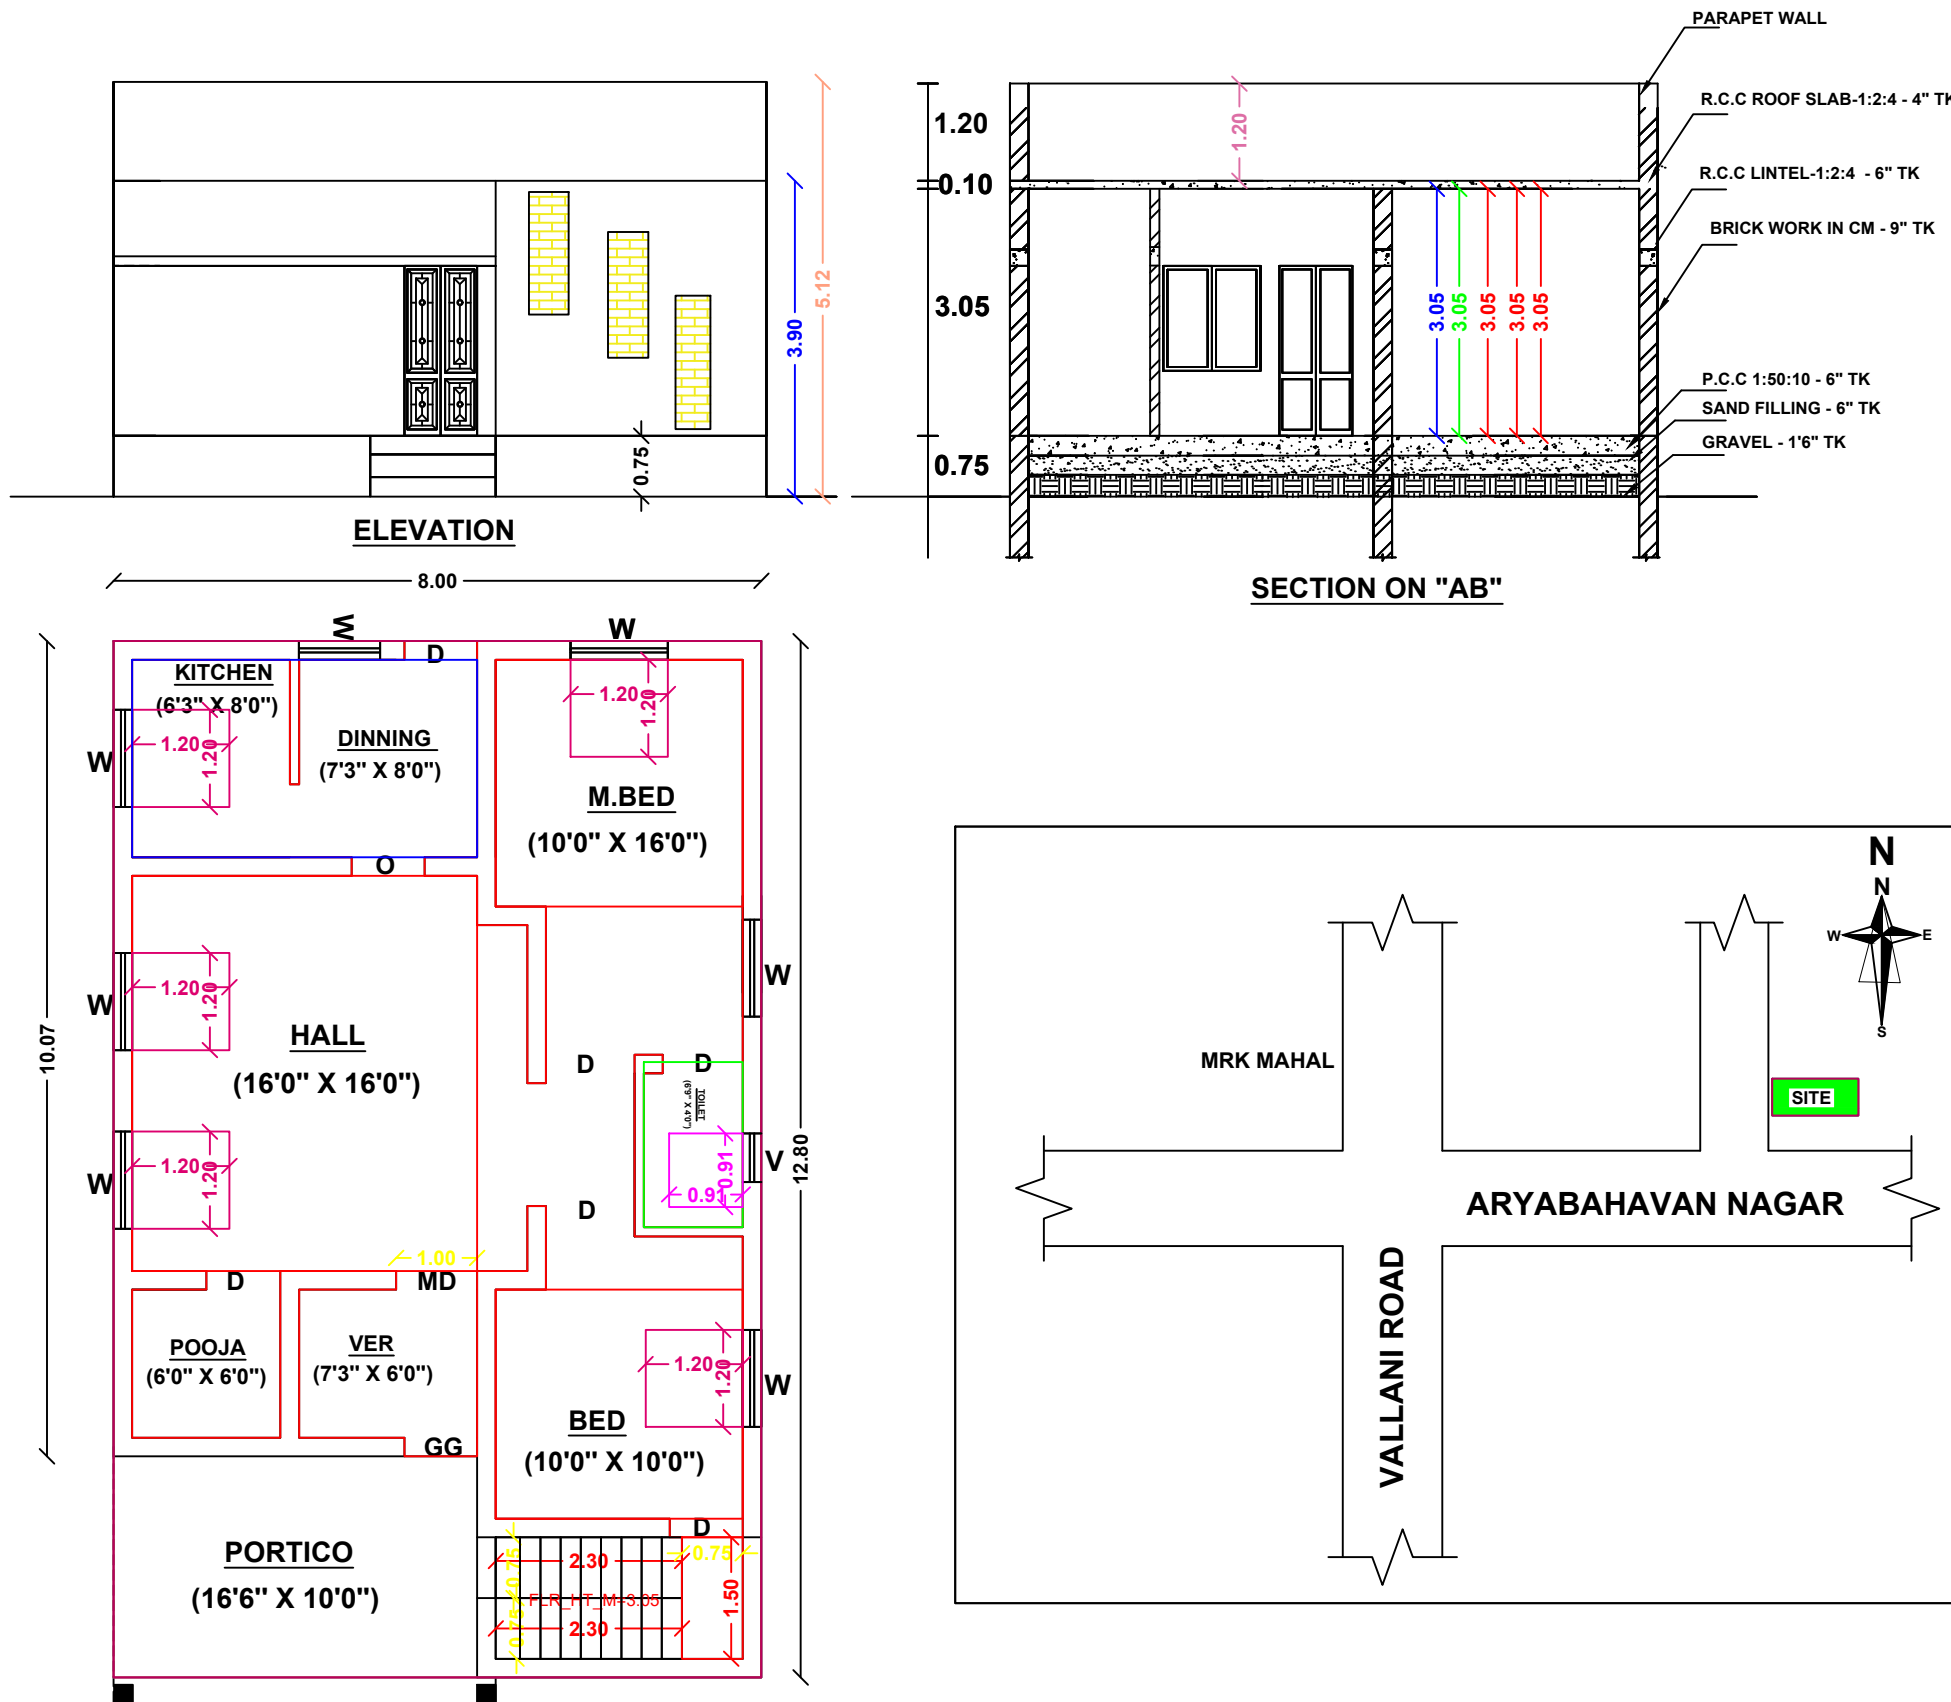


PARK SIDE
17.39

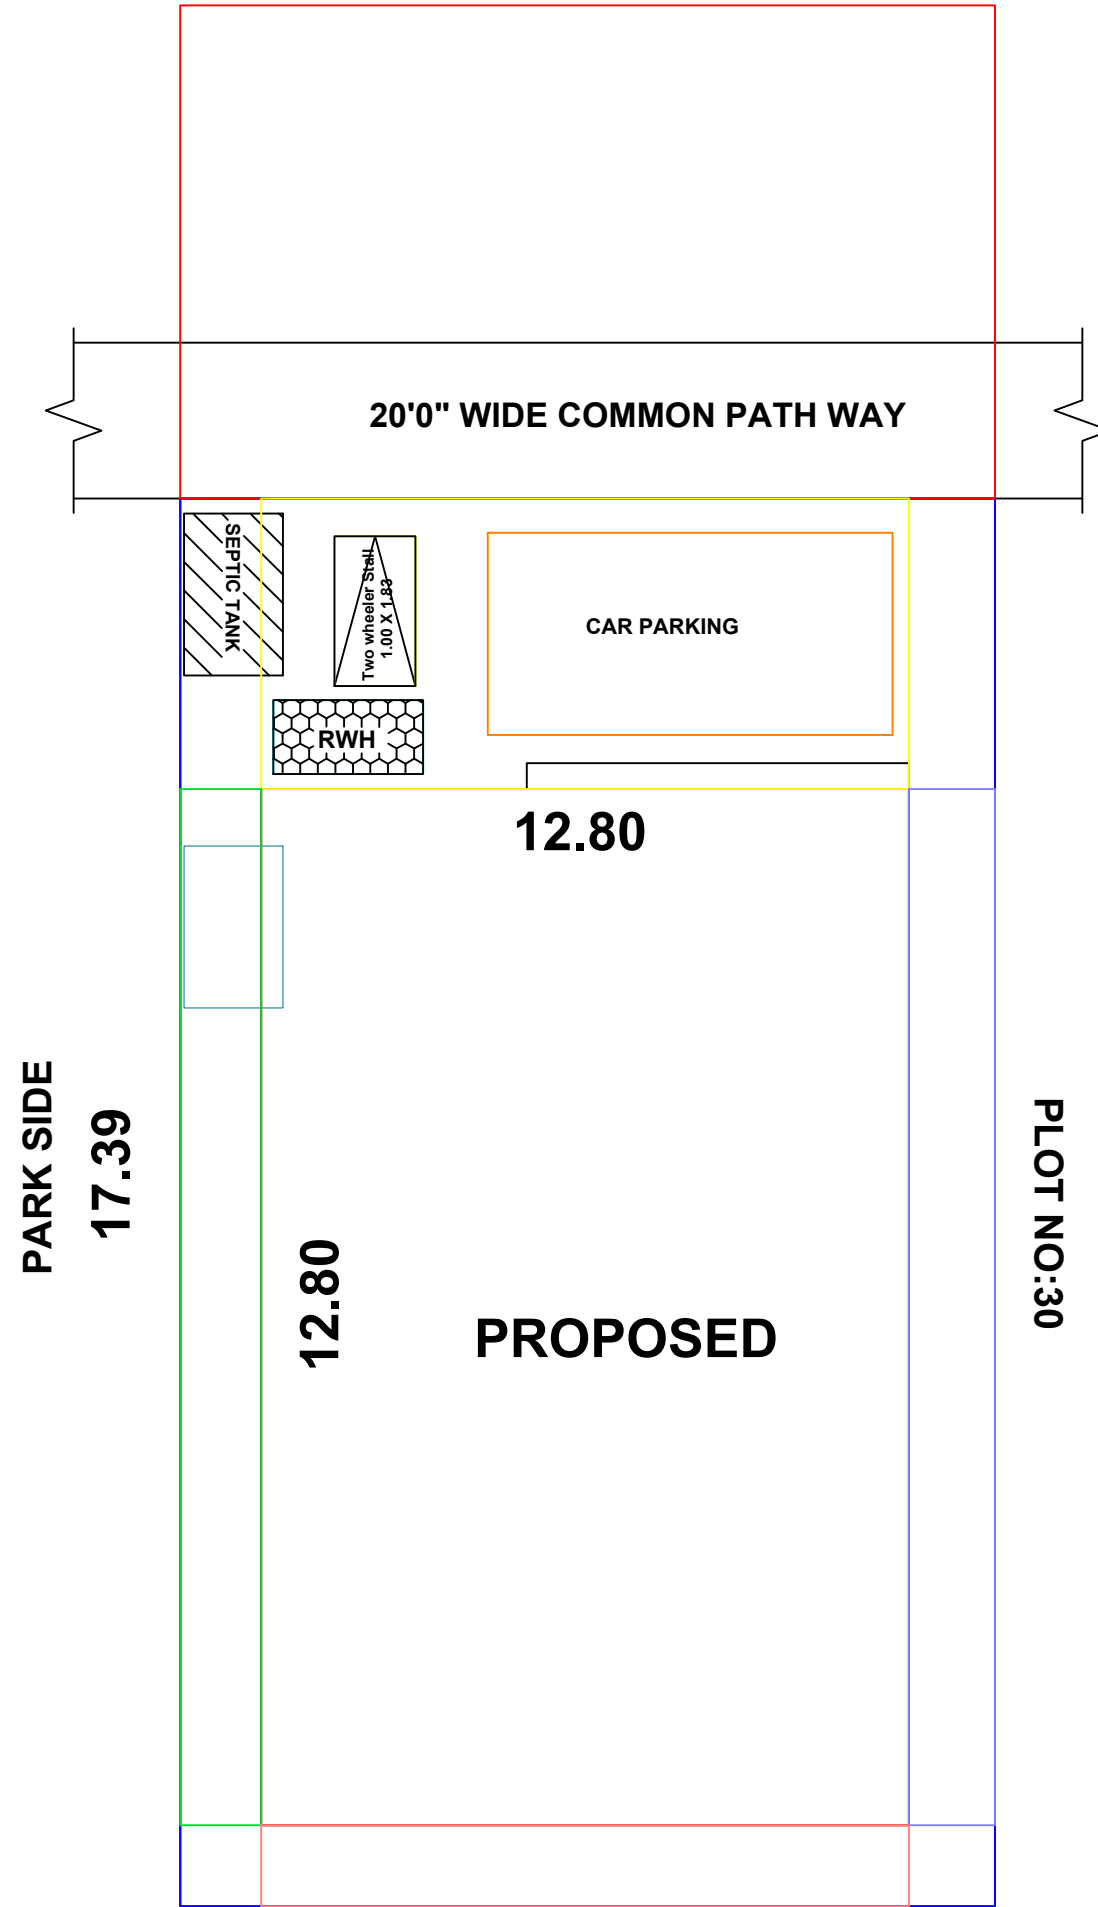

10.06
PLOT NO: 36&29

SITE PLAN
SCALE - 1:100

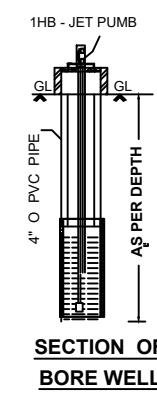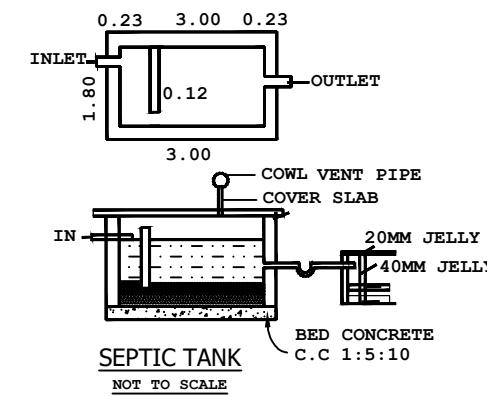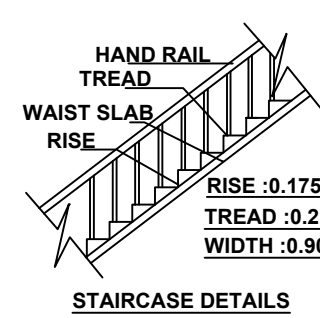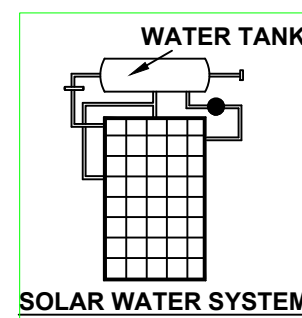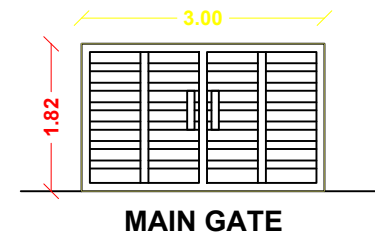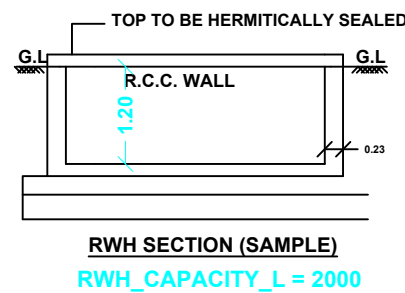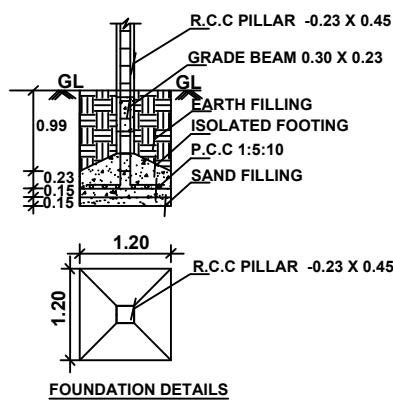

PLAN INFO
AS_AT_SITE=FMB_OR_PLR
PLOT_AREA_I
AS_PER_DOC
SINGLE_FAMI
CRZ=NO
SECURITY_ZC
ACCESS_WID
WHETHER_GC
ROAD_WIDTH
ROAD LENGT
AREA_TYPE=L
MIN_PLOT_DEPTH=17.39
MIN_PLOT_WIDTH=10.06
LAND_USE_ZONE=RESIDENTIAL
LEASEHOLD_LAND=NO
BUILDING_NEAR_TO_RIVER=NO
SURVEY_NO=214/99
PATTA_NO=11653
STREET=NILL
VILLAGE=PILLAIVAYAL_VILLAGE
PANCHAYAT=VANIYANGUDI
TALUK=SIVAGANGAI
DISTRICT=SIVAGANGAI
JURISDICTION_TYPE=PANCHAYAT
OSR_APPLICABLE=NO
OSR_SURR_BUYBACK_RETAIN=SURRENDER
PREMIUM_FSI_REQUIRED=NO
IS_APPROVED_LAYOUT=NO
AVG_PLOT_DEPTH=17.39
AVG_PLOT_WIDTH=10.06
RWH_DECLARED=YES
IS_SWIMMING_POOL_EXISTS=NO
IF_HERITAGE_TOWN_LESSTHAN_1KM_RADIUS=NO

CASE TYPE : NEW PROPOSAL		
PLOT USE : RESIDENTIAL		
DWELLING UNITS : RESIDENTIAL UNITS		
AREA OF THE PLOT : 1881.00SFT		
SCHEME/AREA		
LAYOUT APPROVAL NUMBER :02/2022 DATE :29.04.2022		
JOINERY DETAILS	METRE	
MD - CW DOOR	1.10 X 2.10	
D - CW DOOR	0.90 X 2.10	
W - CW WINDOW	1.22 X 1.22	
V - VENTILATOR	0.90 X 0.60	
AREA DETAILS	SFT	SQM
SITE AREA (As per doc)	1881.00	174.81
SITE AREA (As per patta)	1881.00	174.81
PRO BUILD GF	1102.00	102.40
OPEN AREA	779.00	72.40

APPLICANT : Mrs.SRI DEVI.

ENGINEER