


PLAN SHOWING THE PROPOSED CONSTRUCTION OF A R.C.C ROOFED DWELLING HOUSE IN
SURVEY NO: 259 / 2A1, PATTA SURVEY NO: 259 / 22, PATTA NO: 10411, PLOT NO: 3 AT
ARULANANDAR NAGAR, KALAYARKOIL, SOMANATHAMANGALAM GROUP, KALAYARKOIL
PANCHAYAT BOARD, KALAYARKOIL UNION, KALAYARKOIL TALUK, SIVAGANGAI DISTRICT.

OWNER: Thiru. M. NAGALINGAM, S/O. MUTHALAGU. [ALL DIMENSIONS ARE IN 'METER'] SCALE: 1:100

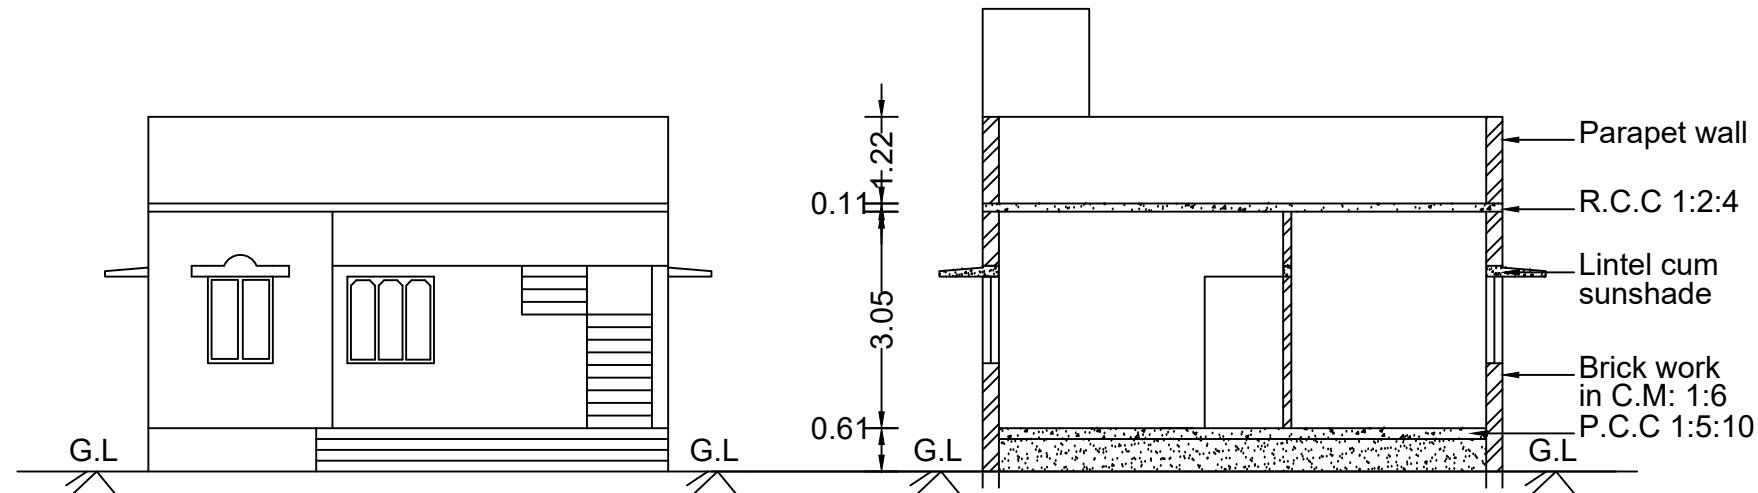


FRONT ELEVATION

CROSS SECTION ON "AB"


JOINERY DETAILS:

D - DOOR	:0.91X2.13
D1 -DOOR	:0.75X2.13
W - WINDOW	:1.22X1.22
W1- WINDOW	:0.91X1.22
V -VENTILATOR	:0.91X0.61
O - OPEN	:0.91X2.13

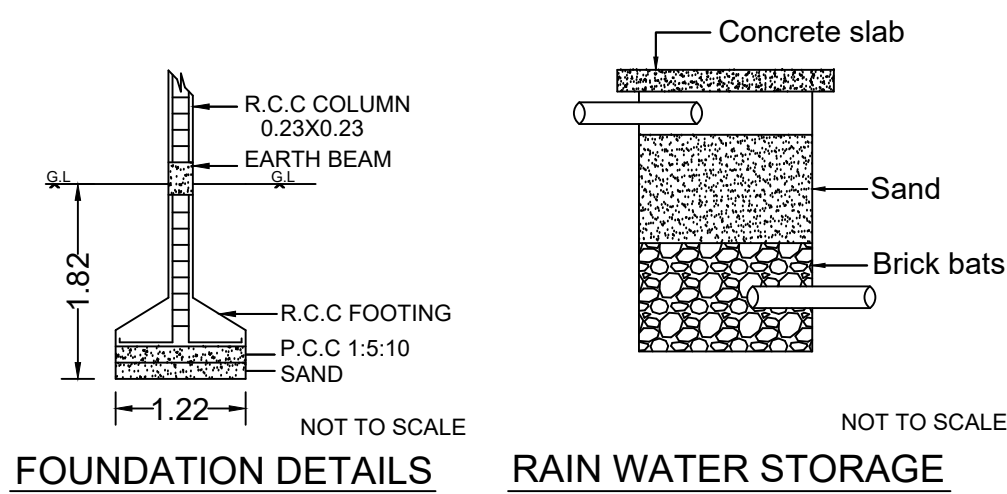


FOUNDATION DETAILS

RAIN WATER STORAGE

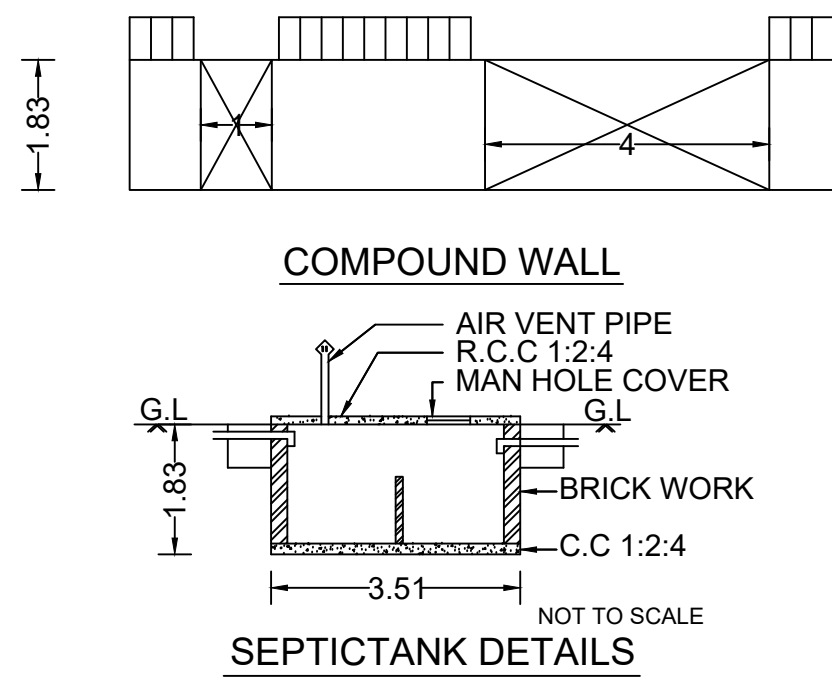


COMPOUND WALL


SEPTICTANK DETAILS

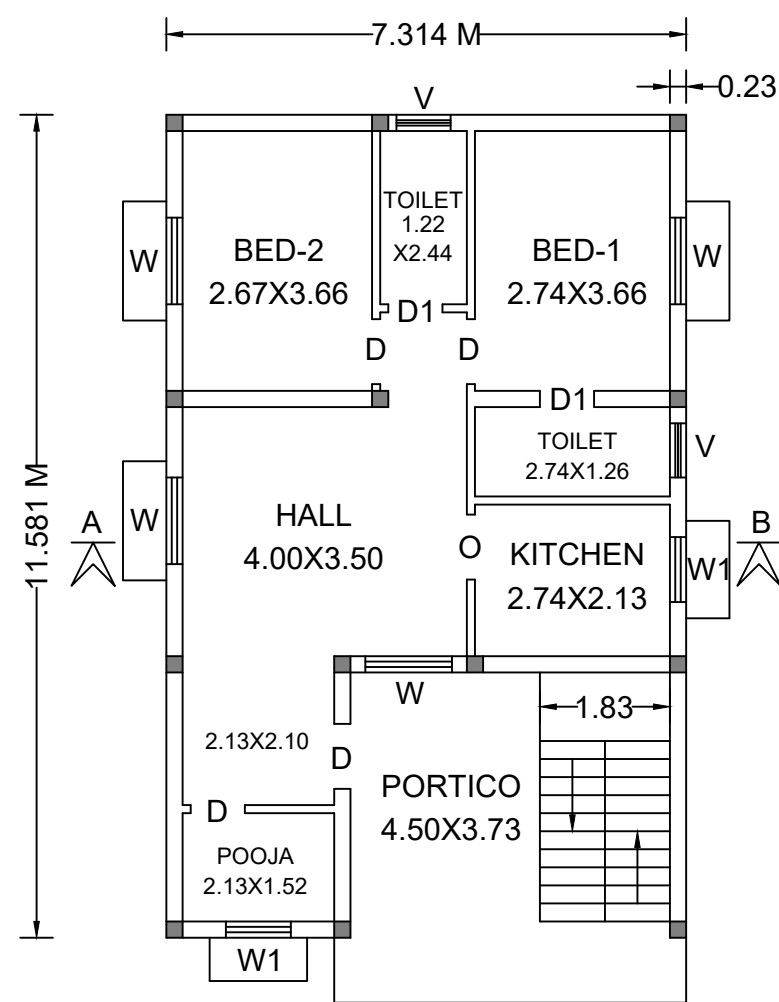


PLAN

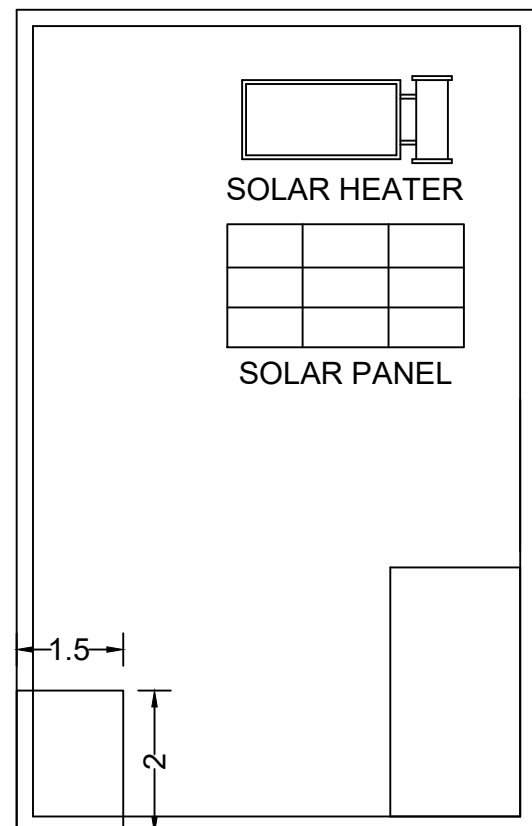

TERRACE PLAN

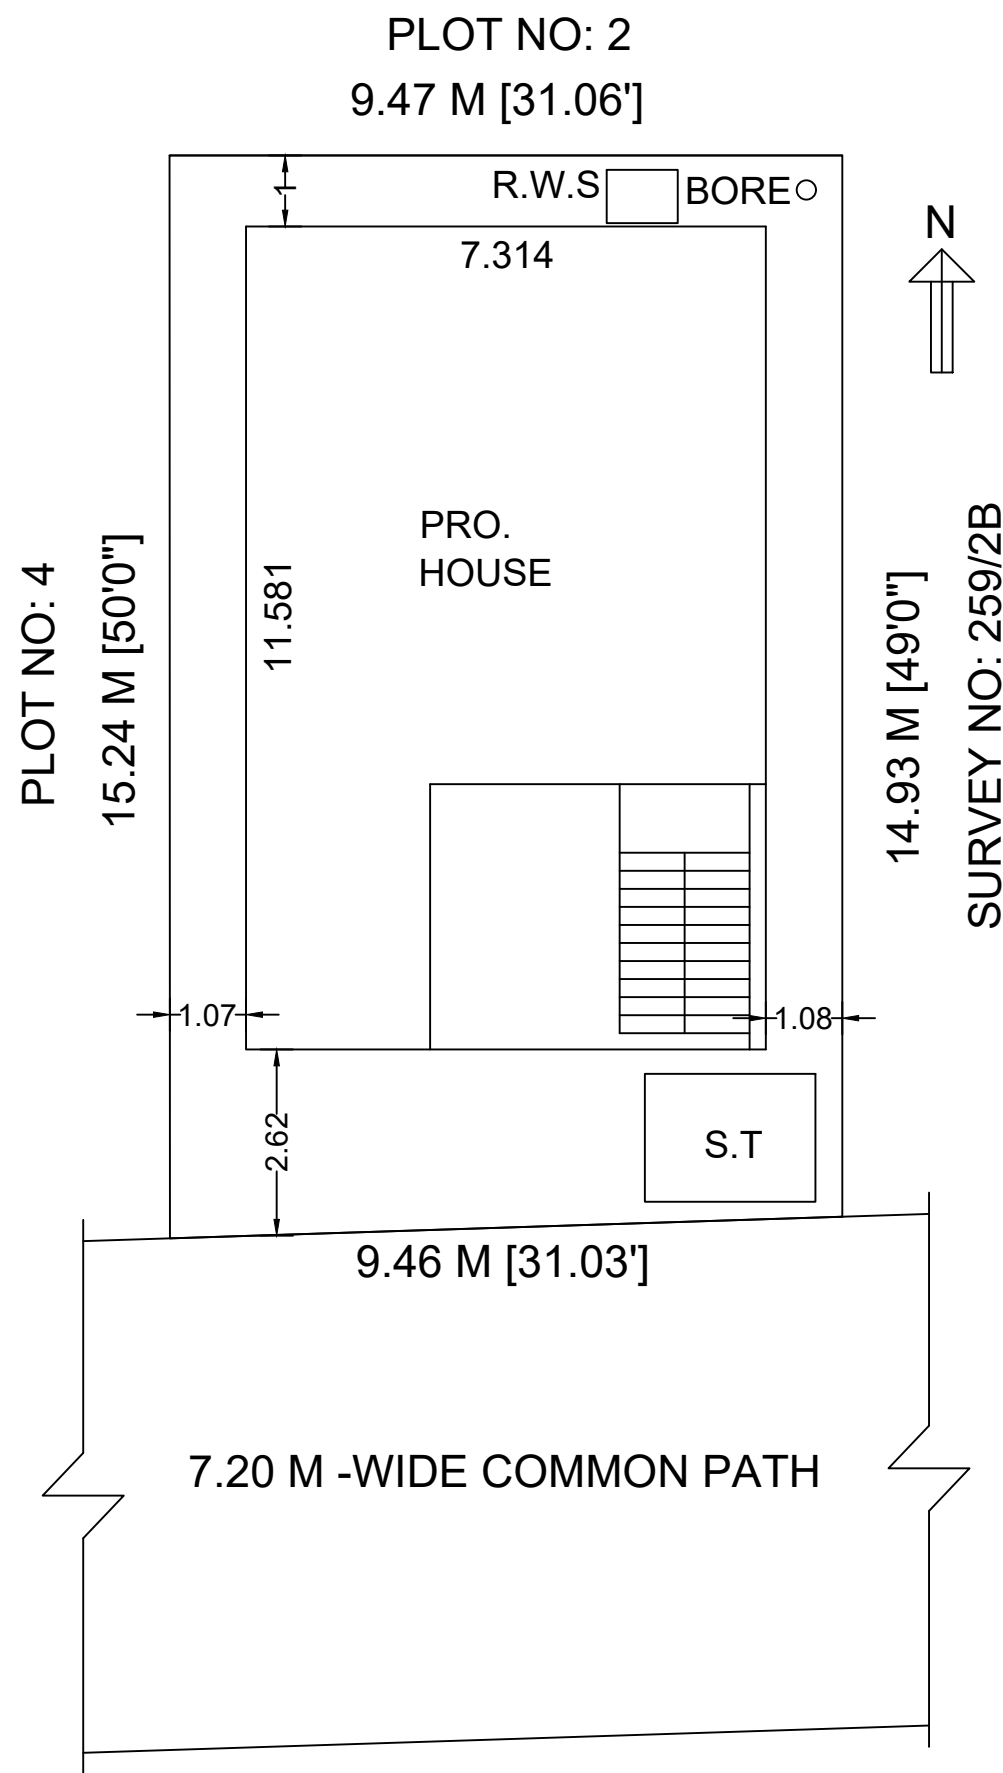

SITE PLAN

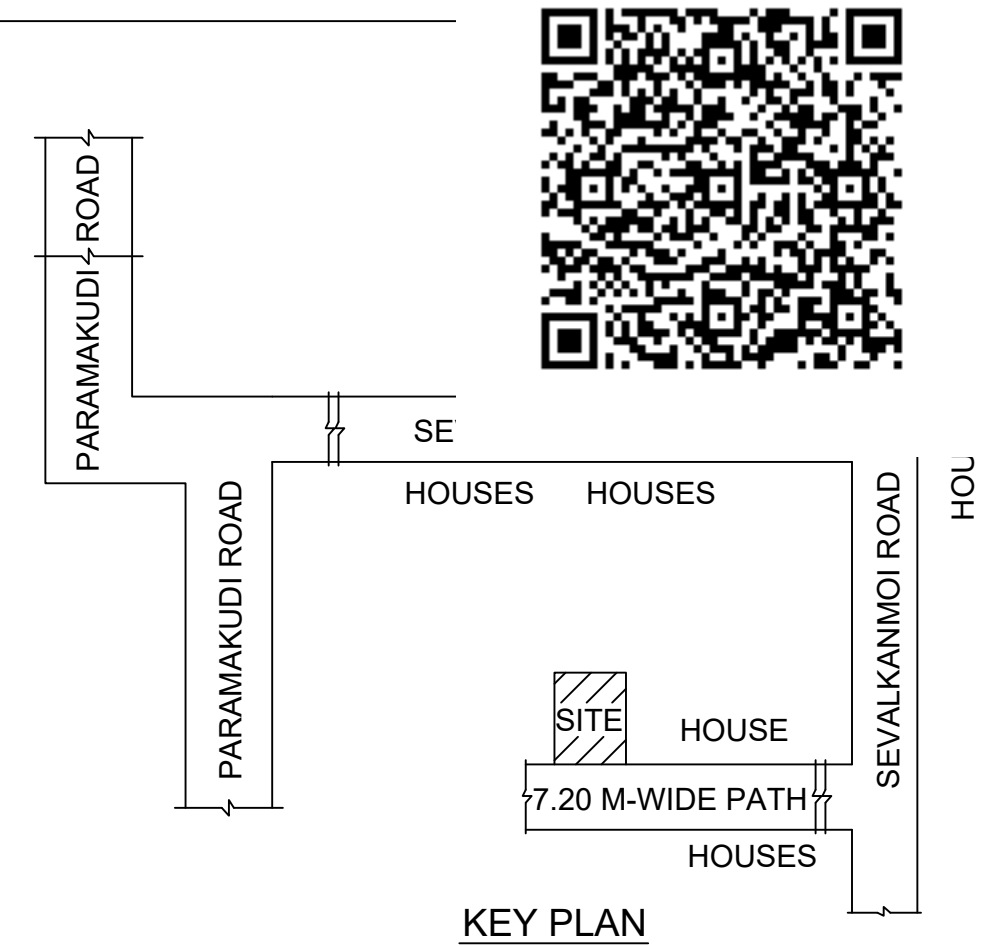

KEY PLAN

AREA DETAILS	SQ.FT	SQ.M
SITE AREA:		
AS PER DOC.	1536.48	142.744
AS PER PATTA	1536.48	142.744
AS PER ACTUAL	1536.48	142.744
PRO.HOUSE	911.81	84.71
OPEN AREA	624.67	58.03

SIGNATURE OF OWNER:

m. nagalingam

D. RAVI, B.E.,
Consulting Civil Engineer
Licensed Building Surveyor
2309, Somasundaram Nagar
Kalayarkoil-630 551, Sivagangai Dt.
Cell No: 98655 06998

SIGNATURE OF REGISTERED ENGINEER:

OFFICE USE: