



PLAN SHOWING THE PROPOSED CONSTRUCTION OF R.C.C ROOF RESIDENTIAL BUILDIN IN S.NO;184/11A, PATTa NO;967, KATTANIPATTI VILLAGE AND PANCHAYAT, SIVAGANGA TALUK ,SIVAGANGA, DISTRICT.

APPLICANT:SMT.P.KALIMUTHU, W/O:RM.PONNUCHAMY

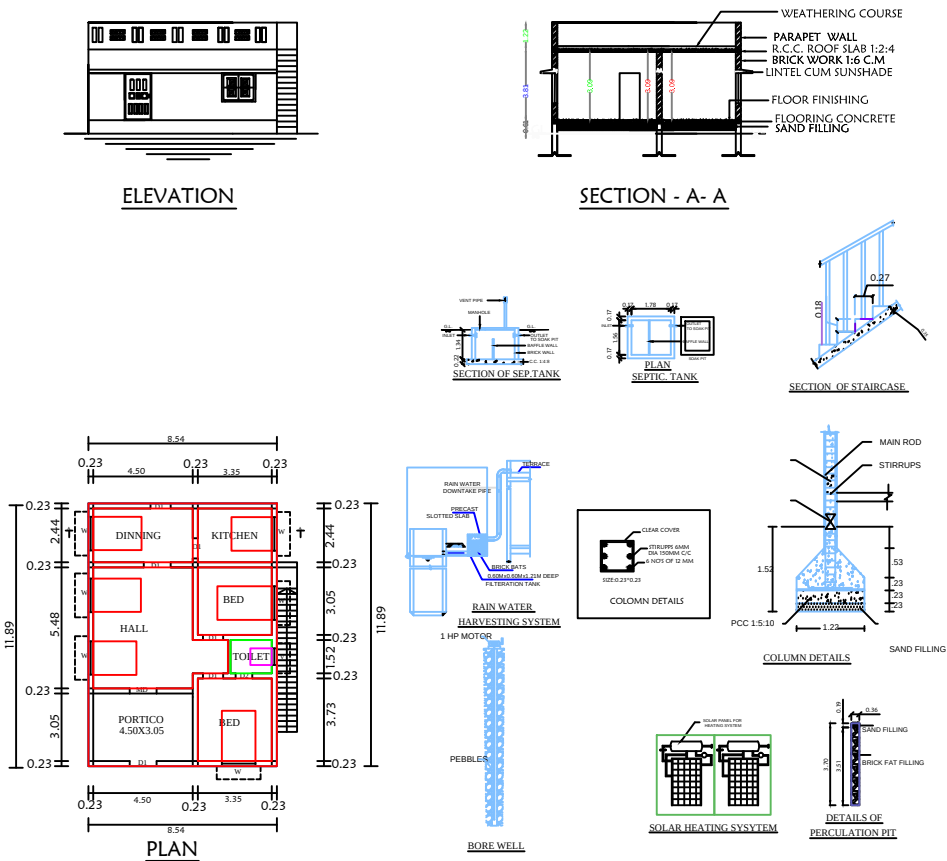

P.KALIMUTHU PUNJAI

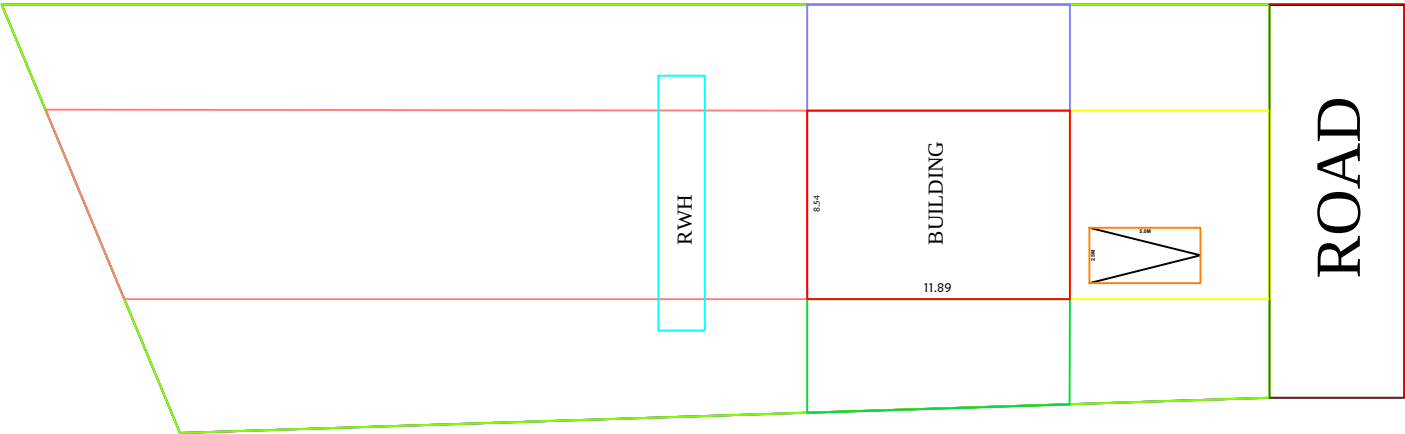

KALIMUTHU PUNJAI

Site Plan
(Scale1:100)

NO.	G.F	F.F	SIZE
JOINARY DETAILS	NOS	NOS	WIDTH HEIGHT
MID-MAIN DOOR			1.22 2.13
D1-DOOR			0.91 2.13
D2-DOOR			0.76 2.13
W-WINDOW			1.52 1.37
V-VENTILATOR			0.91 0.60

AREA DETAILS	SQ.M	SQ.FT
TOTAL PLOT EXTENTY (as per doc)	1175.00	12644.00
TOTAL PLOT EXTENTY (as per patta)	1175.00	12644.00
PRO. GROUND FLOOR AREA	101.54	1092.87
OPEN SPACE	1048.46	11351.13
TOTAL BUILDUP AREA	101.54	1092.87

FSI CALCULATION:	
TOTAL PLINTH AREA	101.54
TOTAL PLOT EXTENTY	1175.00
= 0.09	
PARKING CALCULATION:	
DWELLING UNIT AREA ABOVE 75.00 Sq.m	= 1 CAR SPACE
DWELLING UNIT AREA BELOW 75.00 Sq.m	= 1 TWO WHEELER SPACE
PARKING PROVIDED:	
NO.OF CAR PARKING SPACE	: 1 NOS
NO.OF TWO WHEELER SPACE	: NIL
1.WASTE WATER WILL BE USED FOR GARDEN PURPOSE.	
2.RAIN WATER HARVESTING SYSTEM WILL BE PROVIDED.	

COLOUR INDEX	
SITE BOUNDARIES	
PROPOSED BUILDING	
PROP. SEPTIC TANK & BOREWELL	
RAIN WATER HARVESTING	
6.10M - WIDE ROAD	
CAR PARKING	

APPLICANT:SMT.P.KALIMUTHU.

P. Kalimuthu Punjai

ENGINEER:

Er.SP.MEENAKSHI
REGISTERED ENGINEER
REGISTRATION No:RE/GR.IIUSVG/1.
57-A, THIRUPPATHUR ROAD,
SIVAGANGA-630 561

OFFICE USE: