

PLAN SHOWING THE PROPOSED CONSTRUCTION OF R.C.C. ROOF COMMERICAL BUILDING GROUND FLOOR AT S.NO:4/3C, PLOT NO:38, PON NAGAR, NAGAMATHI VILLAGE, SARUGANI PANCHAYAT, DEVAKOTTAI TALUKA , SIVAGANGAI DSITRICT.

PROPOSED AREA STATEMENT

Direction:-

Site Area = 420.20 Sq.mtr / 4523.03 Sq.ft

Floors	FSI Area	Non FSI Area	Total Area
	Sq.M	Sq.M	Sq.M
Ground Floor	81.14		81.14
First Floor	—	—	—
Second Floor	—	—	—
Head Room	—	—	—
Total	81.14		81.14

Area Detailes:-

As Per Document - Sq.Mt

As Per Patta - Sq.Mt

As Per Superimposed - Sq.Mt

Schedule of Joineries:-


LEGEND	FEET	METRE
DD - Door	5'0"x7'0"	1.52x2.13
D - Door	3'0"x7'0"	0.91x2.13
D1 - Door	2'6"x7'0"	0.76x2.13
LD- Lift Door	3'0"x7'0"	0.92x2.13
W1 - Window	6'0"x4'6"	1.82x1.37
V - Ventilator	2'6"x2'0"	0.76x0.60

All Dimenson are in Meter
(Scale 1:100)


Applicant

Engineer


Official

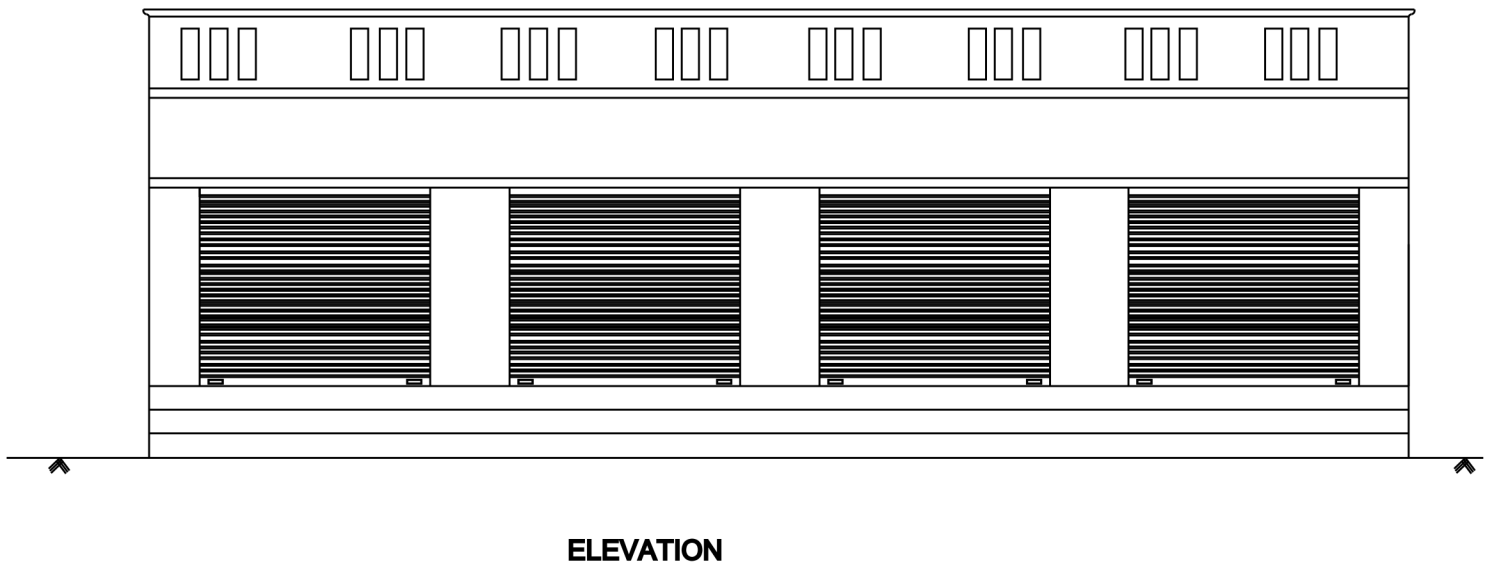


ELEVATION

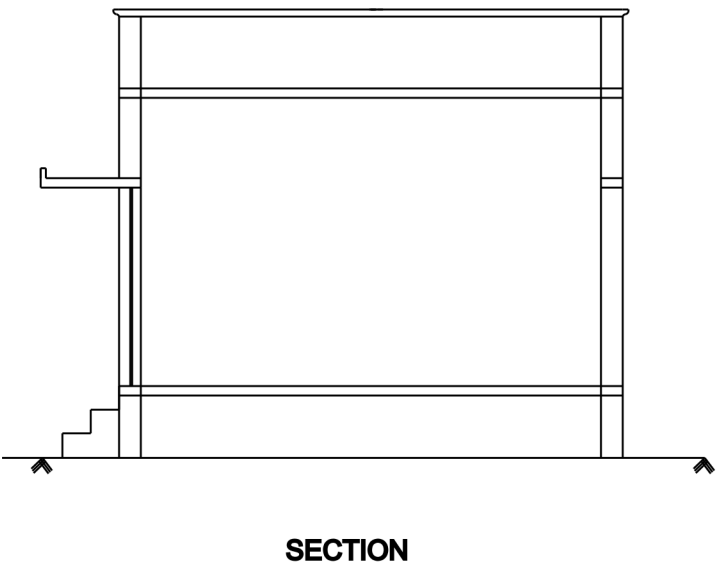


SECTION

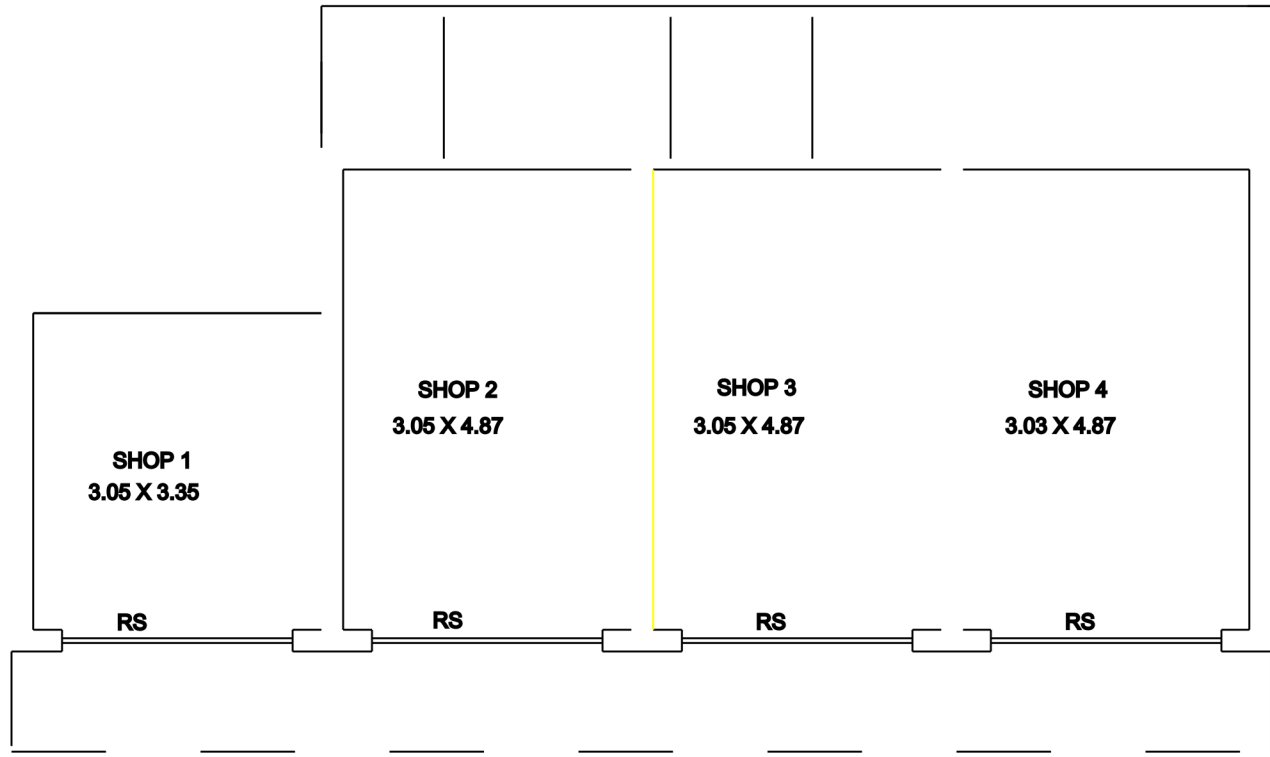

GROUND FLOOR PLAN




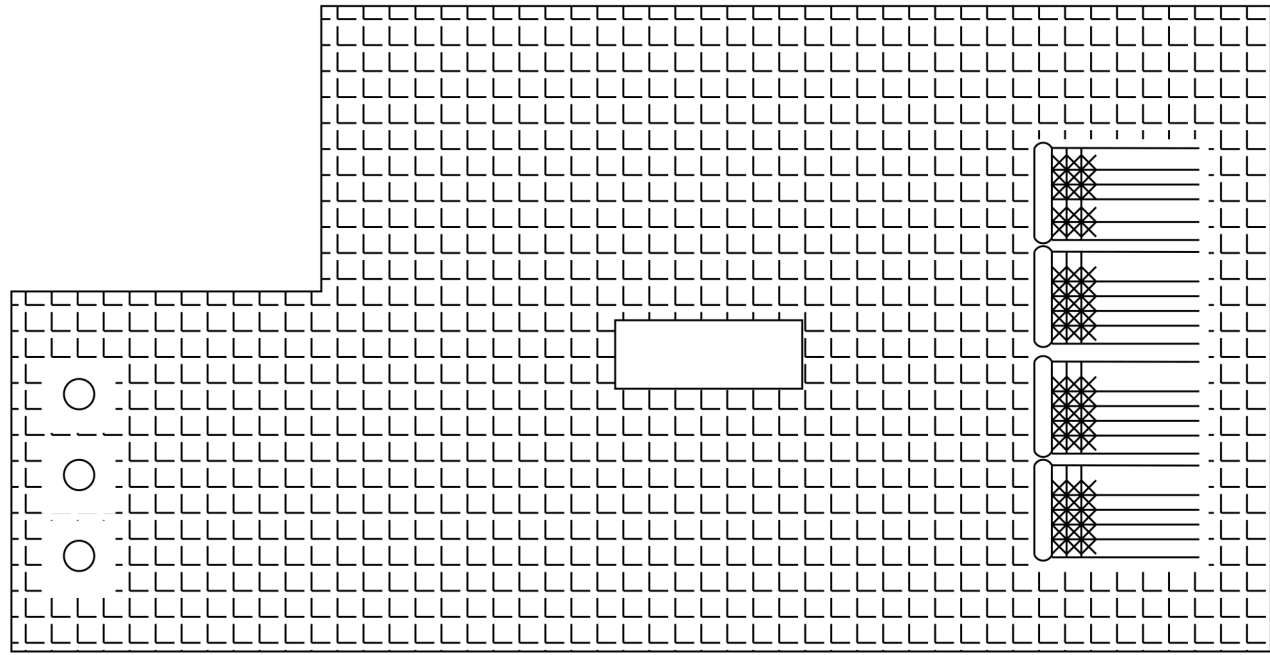


TERRACE FLOOR PLAN


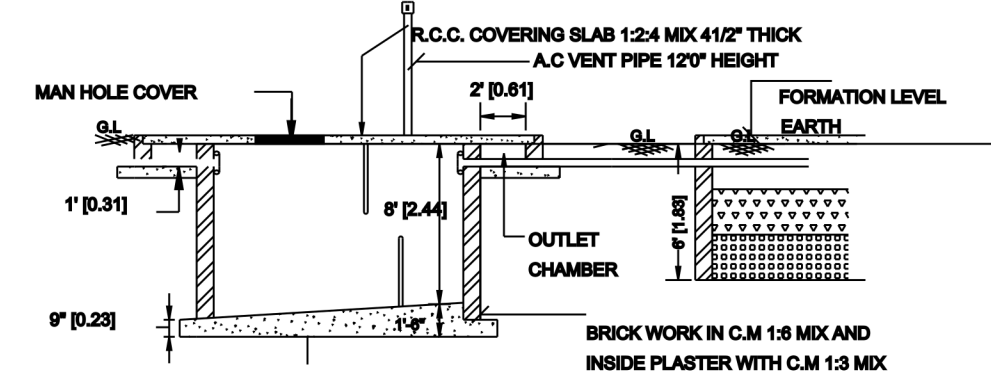


SEPTIC TANK



SOLAR SYSTEM

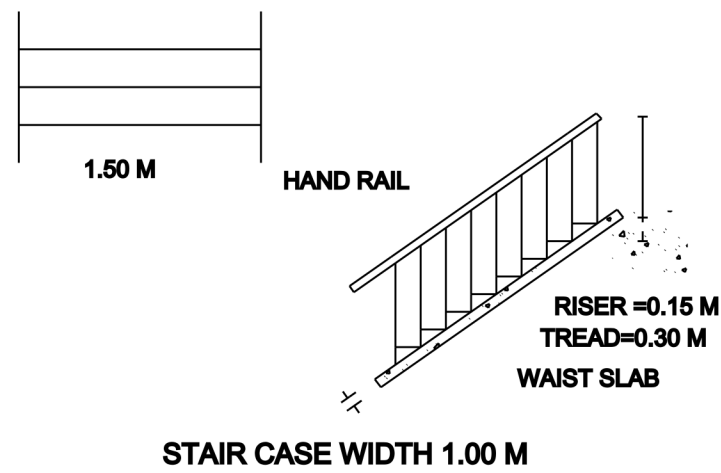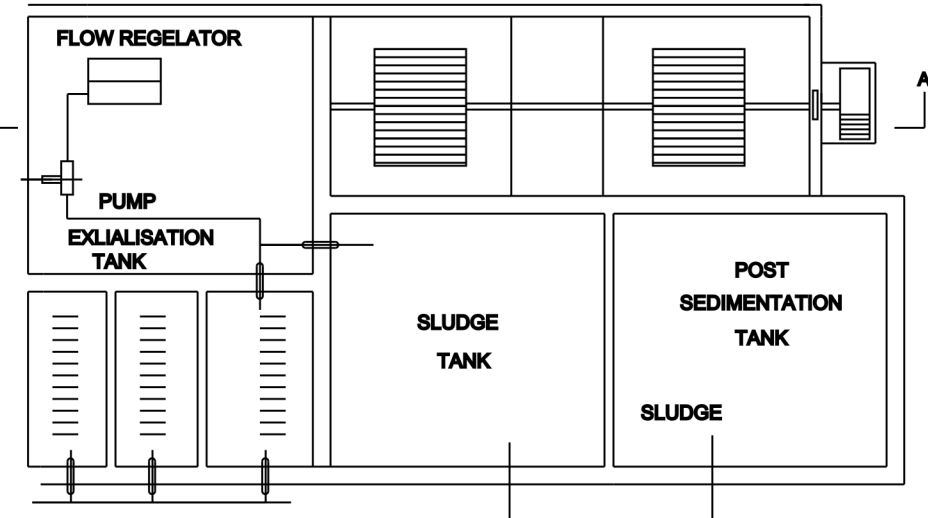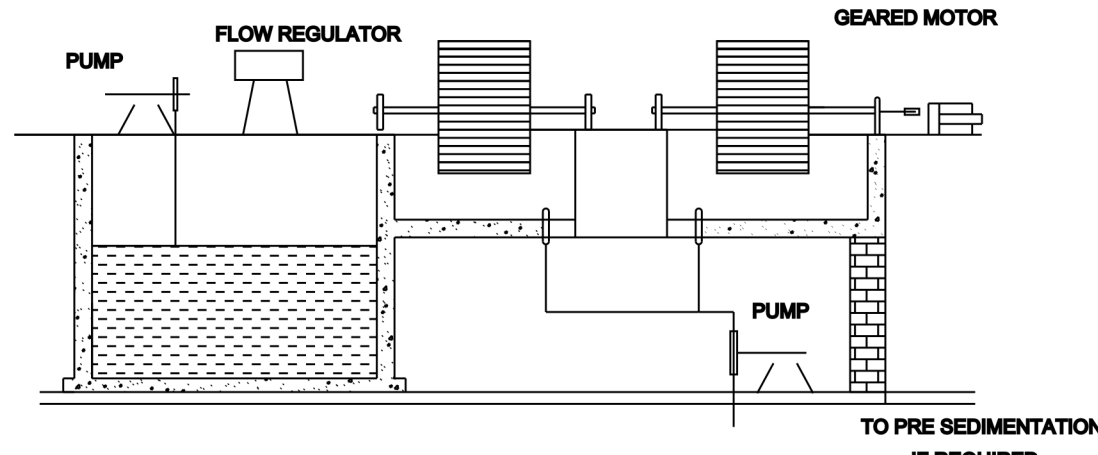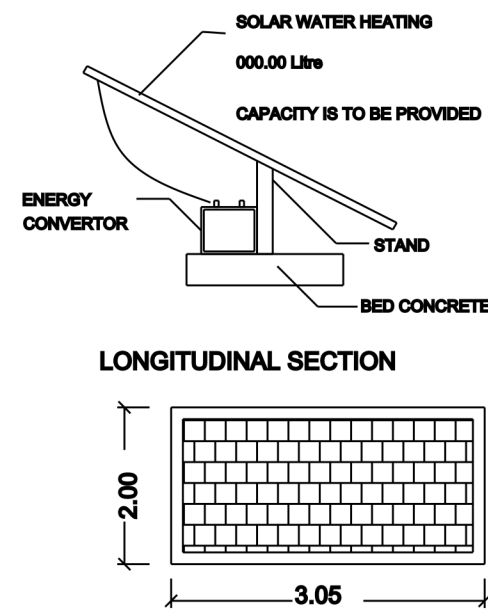

STAIR CASE WIDTH 1.00 M

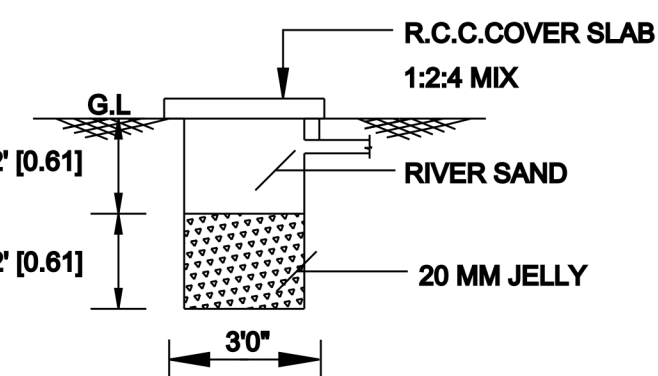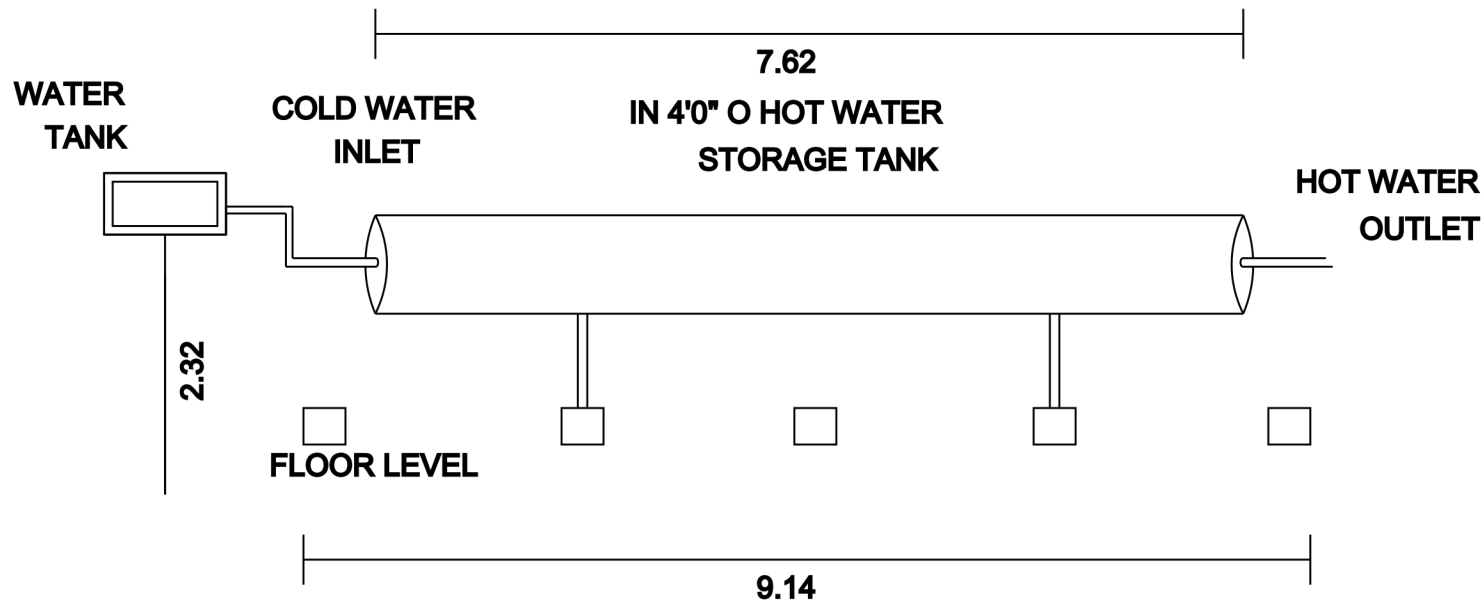

SECTION ON RAIN WATER
COLLECTION TUB

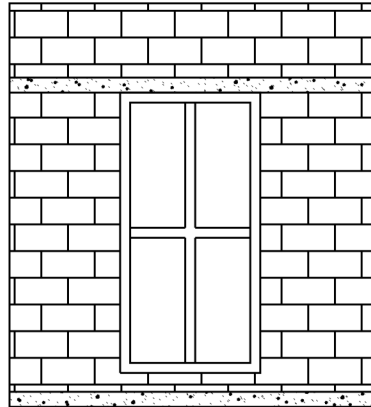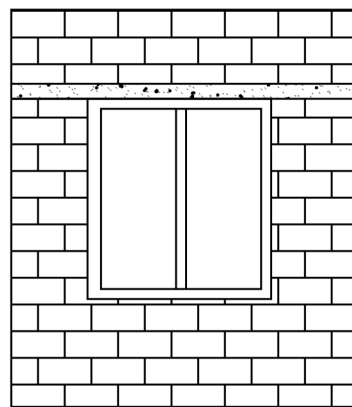

EARTH QUAKE RESISTANCE
DETAILS

