




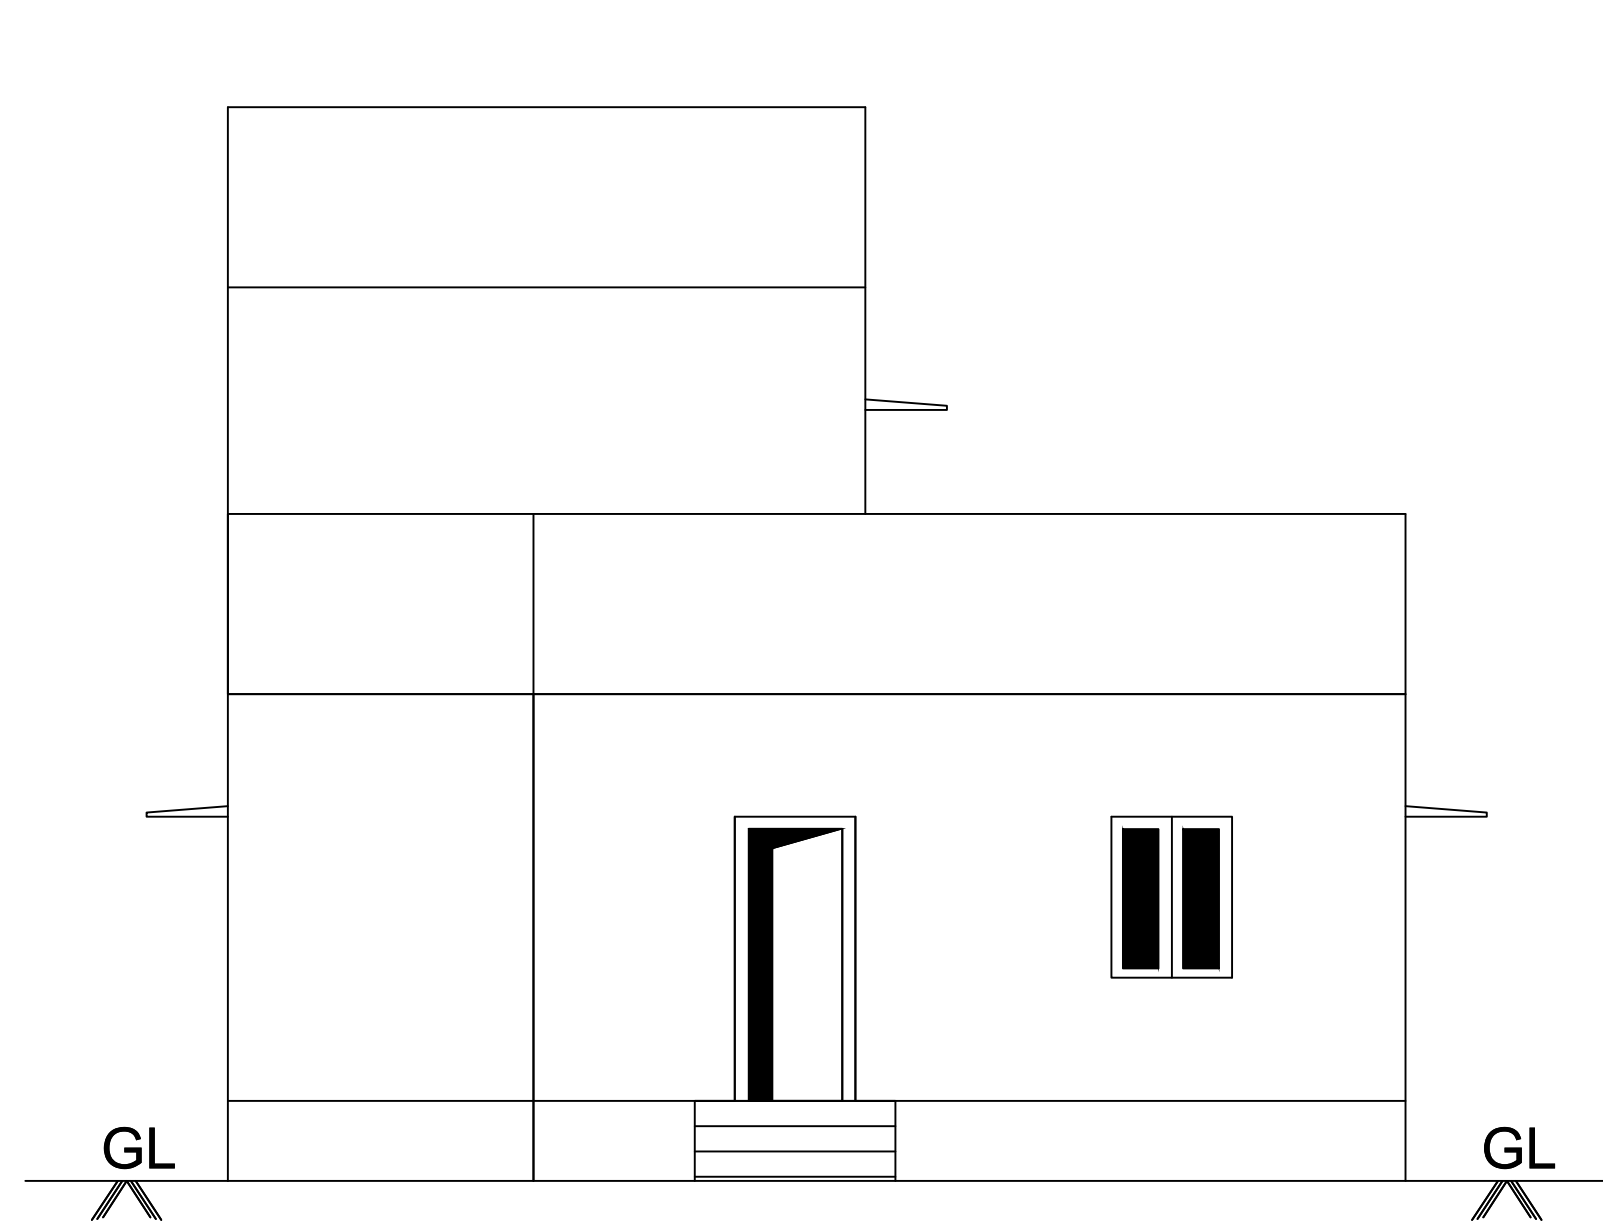


ELEVATION

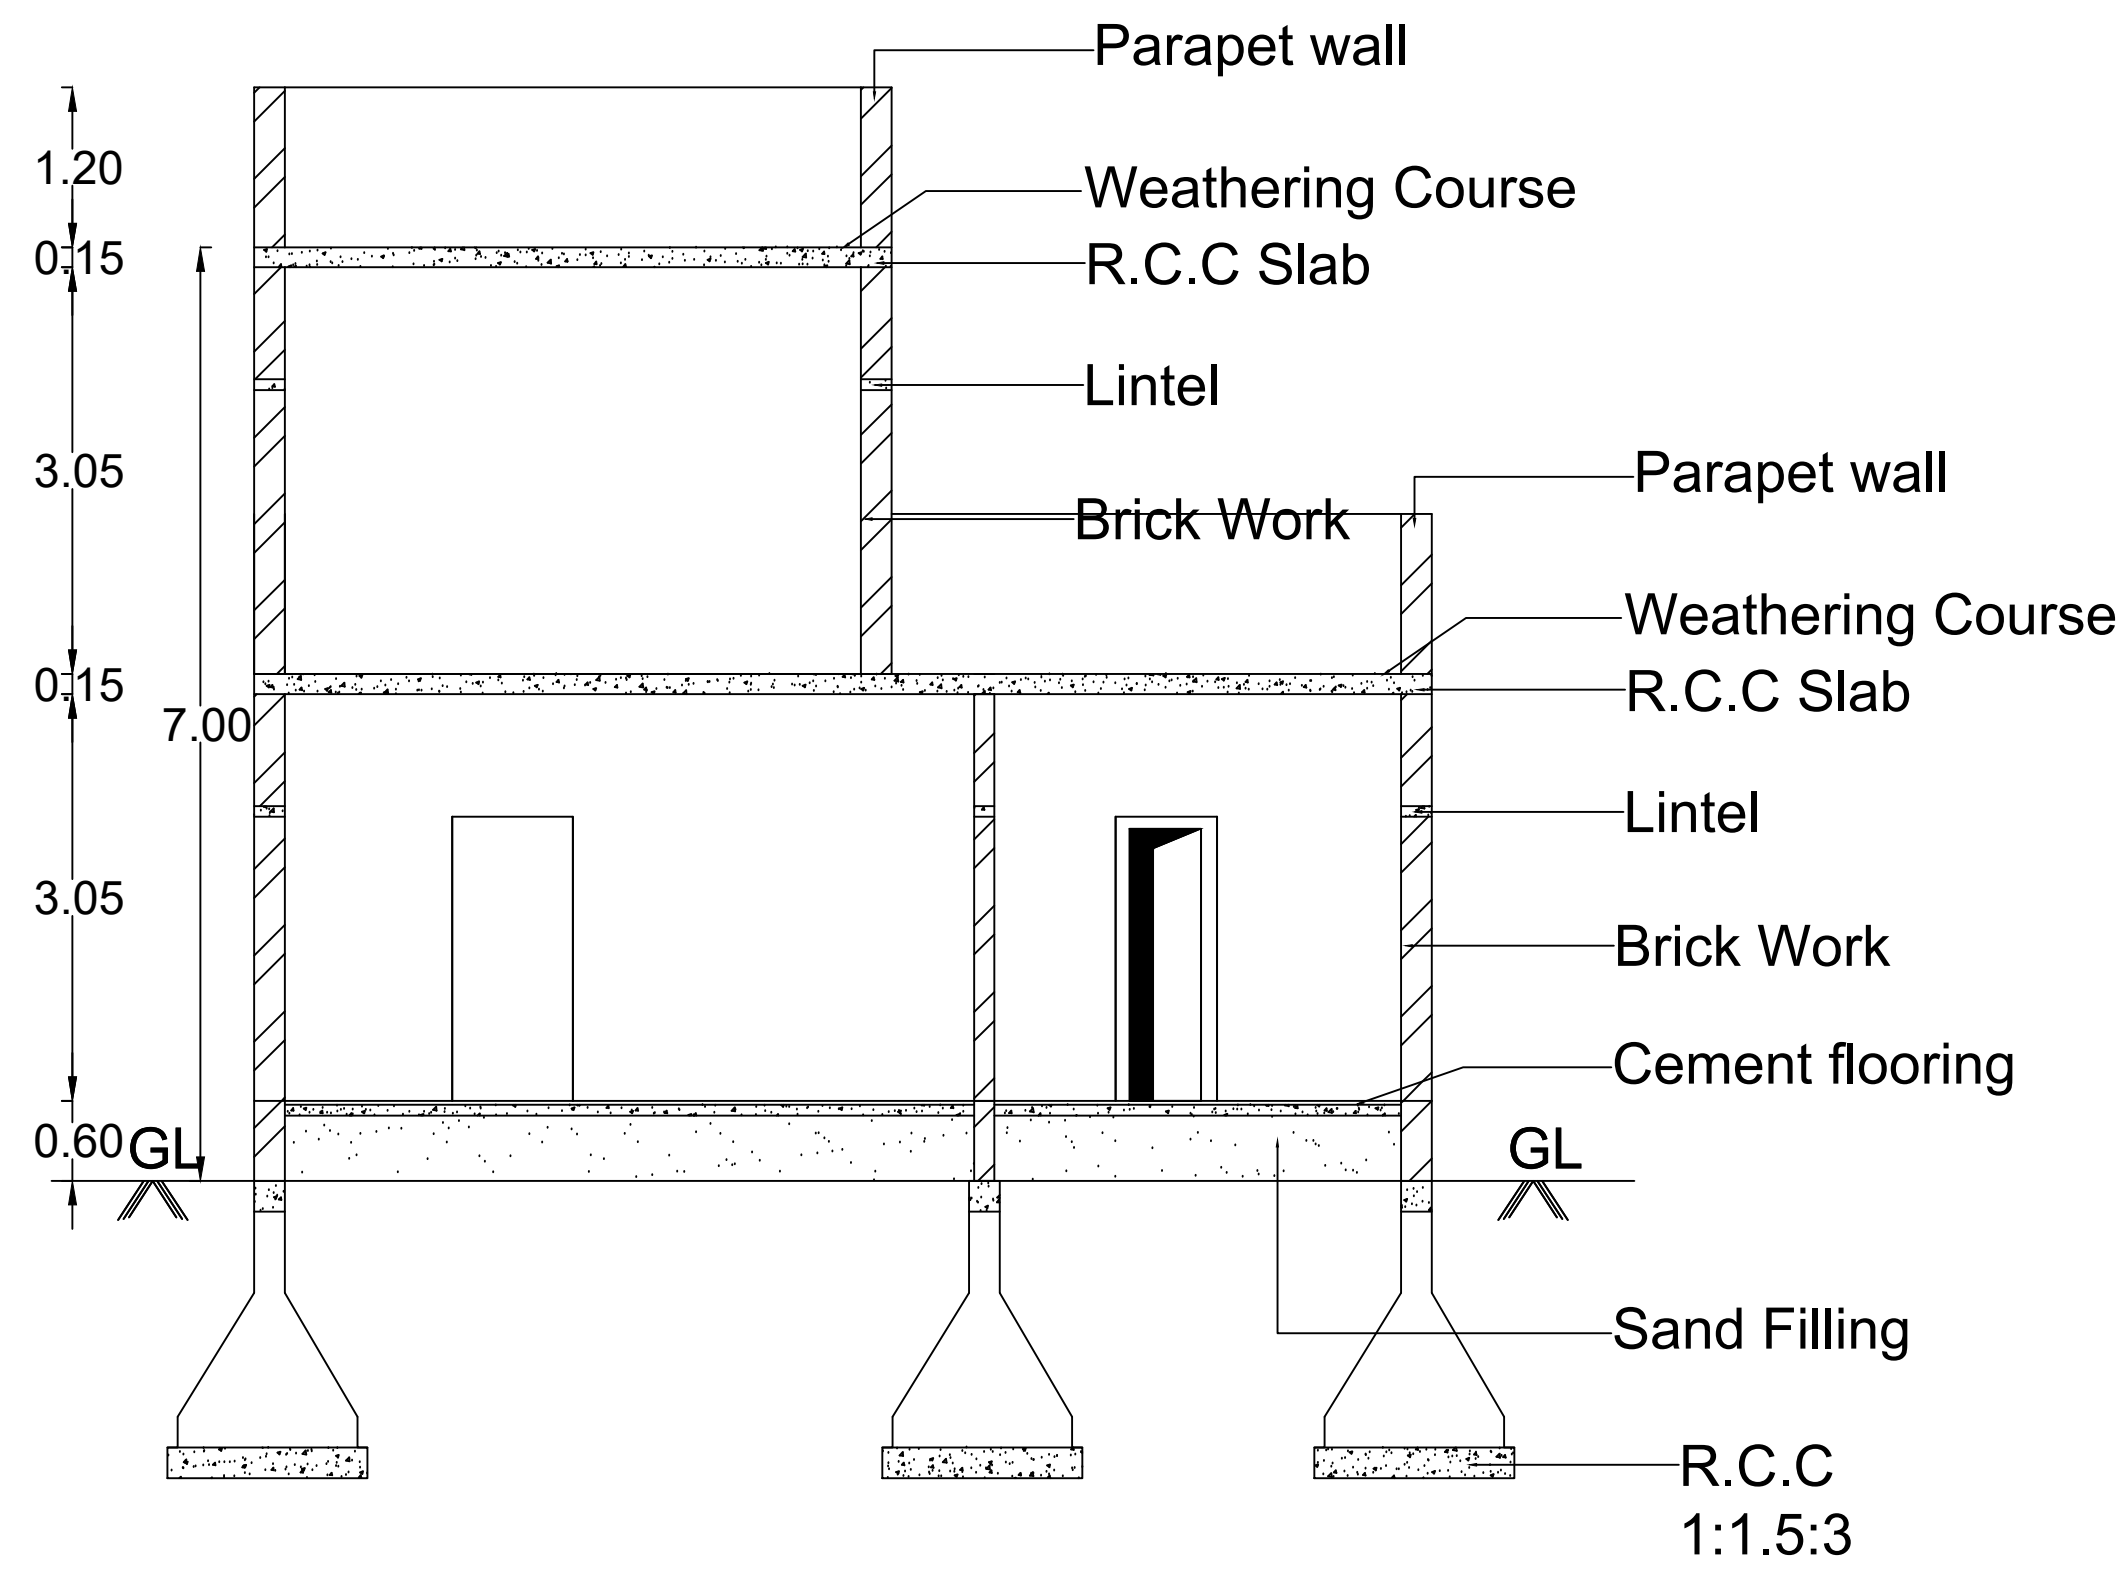


SECTION ON'AB'

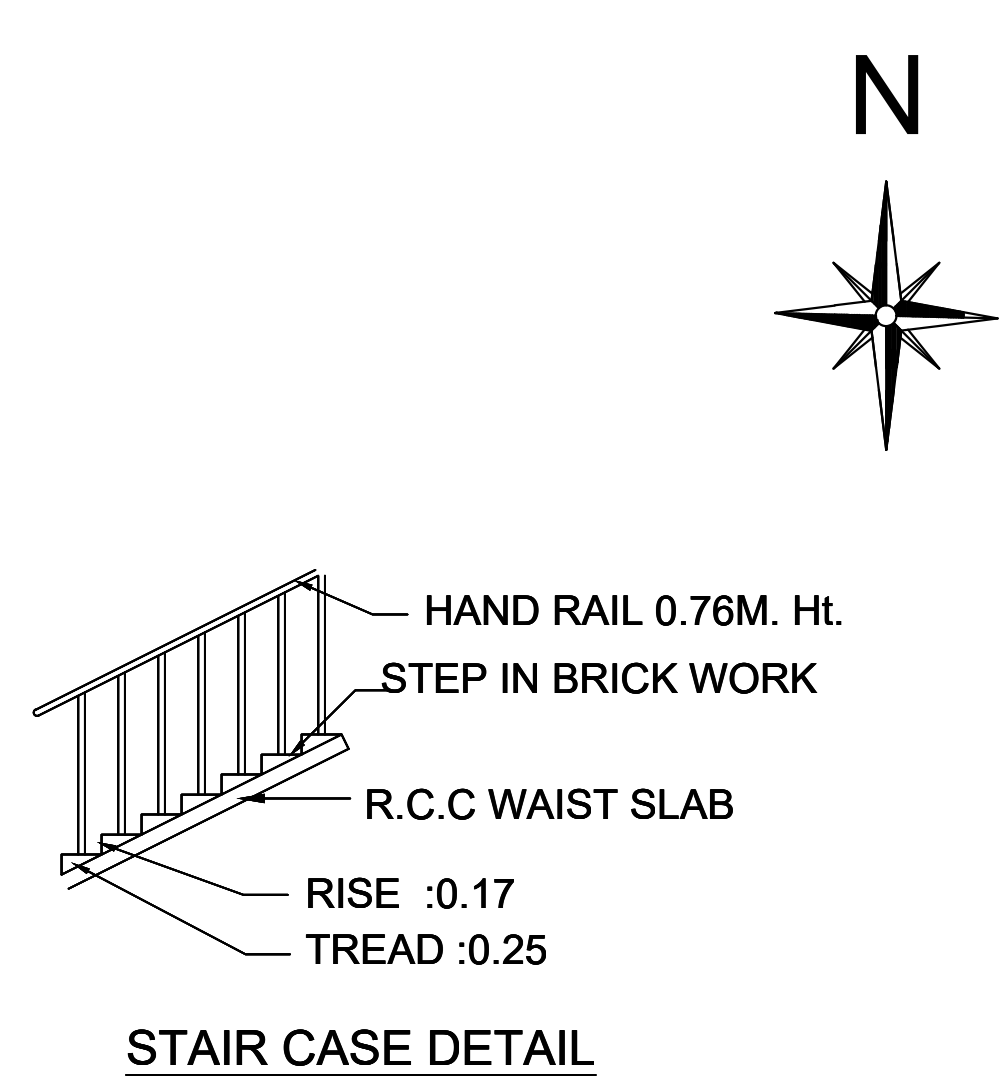


STAIR CASE DETAIL

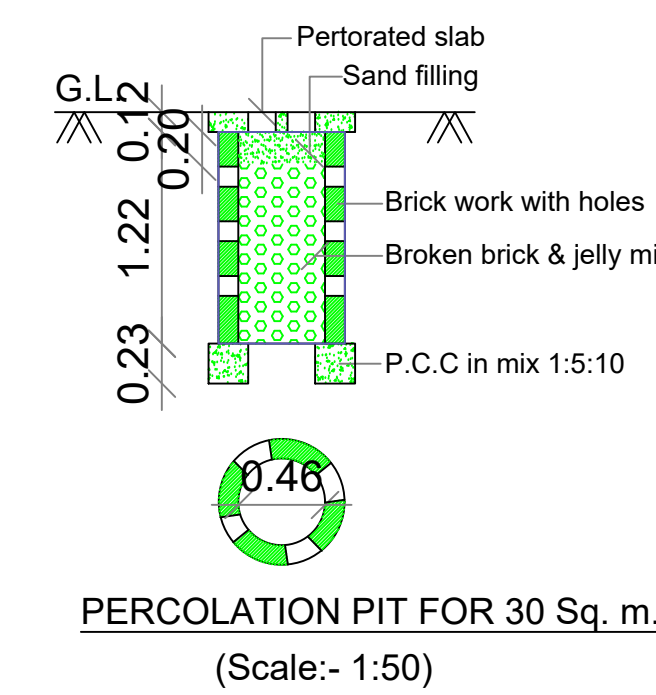


PERCOLATION PIT FOR 30 Sq. m.
(Scale:- 1:50)

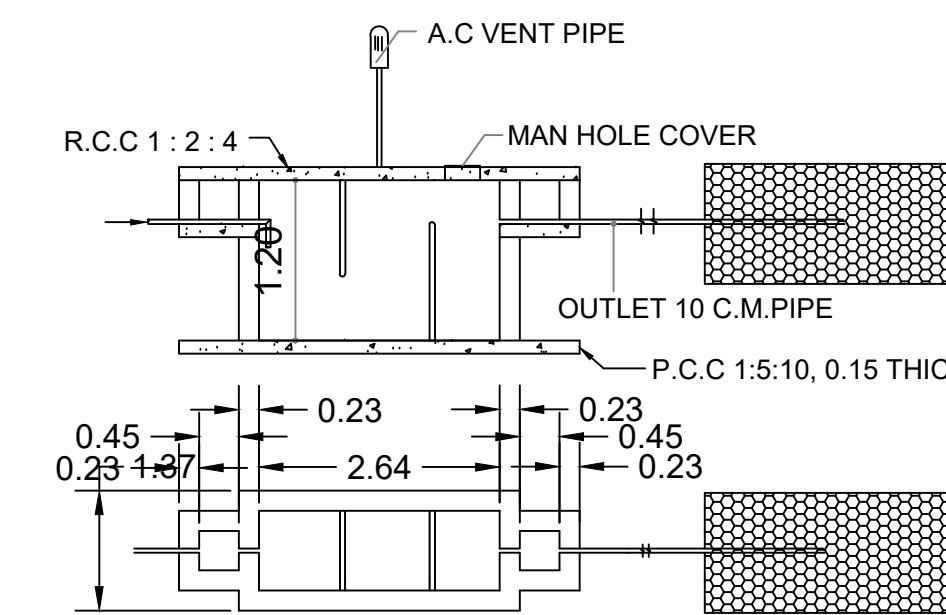


SEPTIC TANK DETAILS

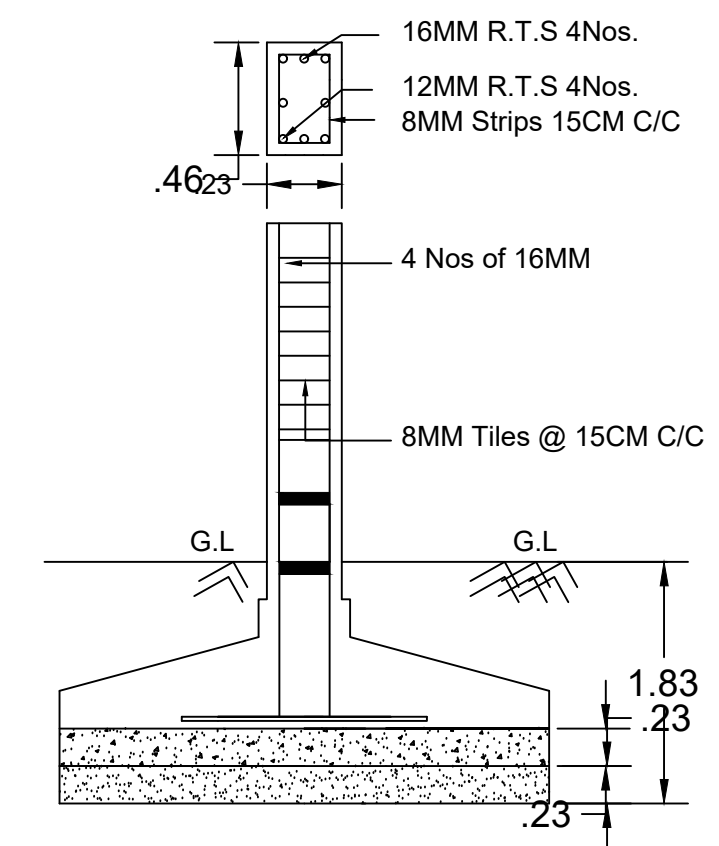

RCC COLUMN DETAILS

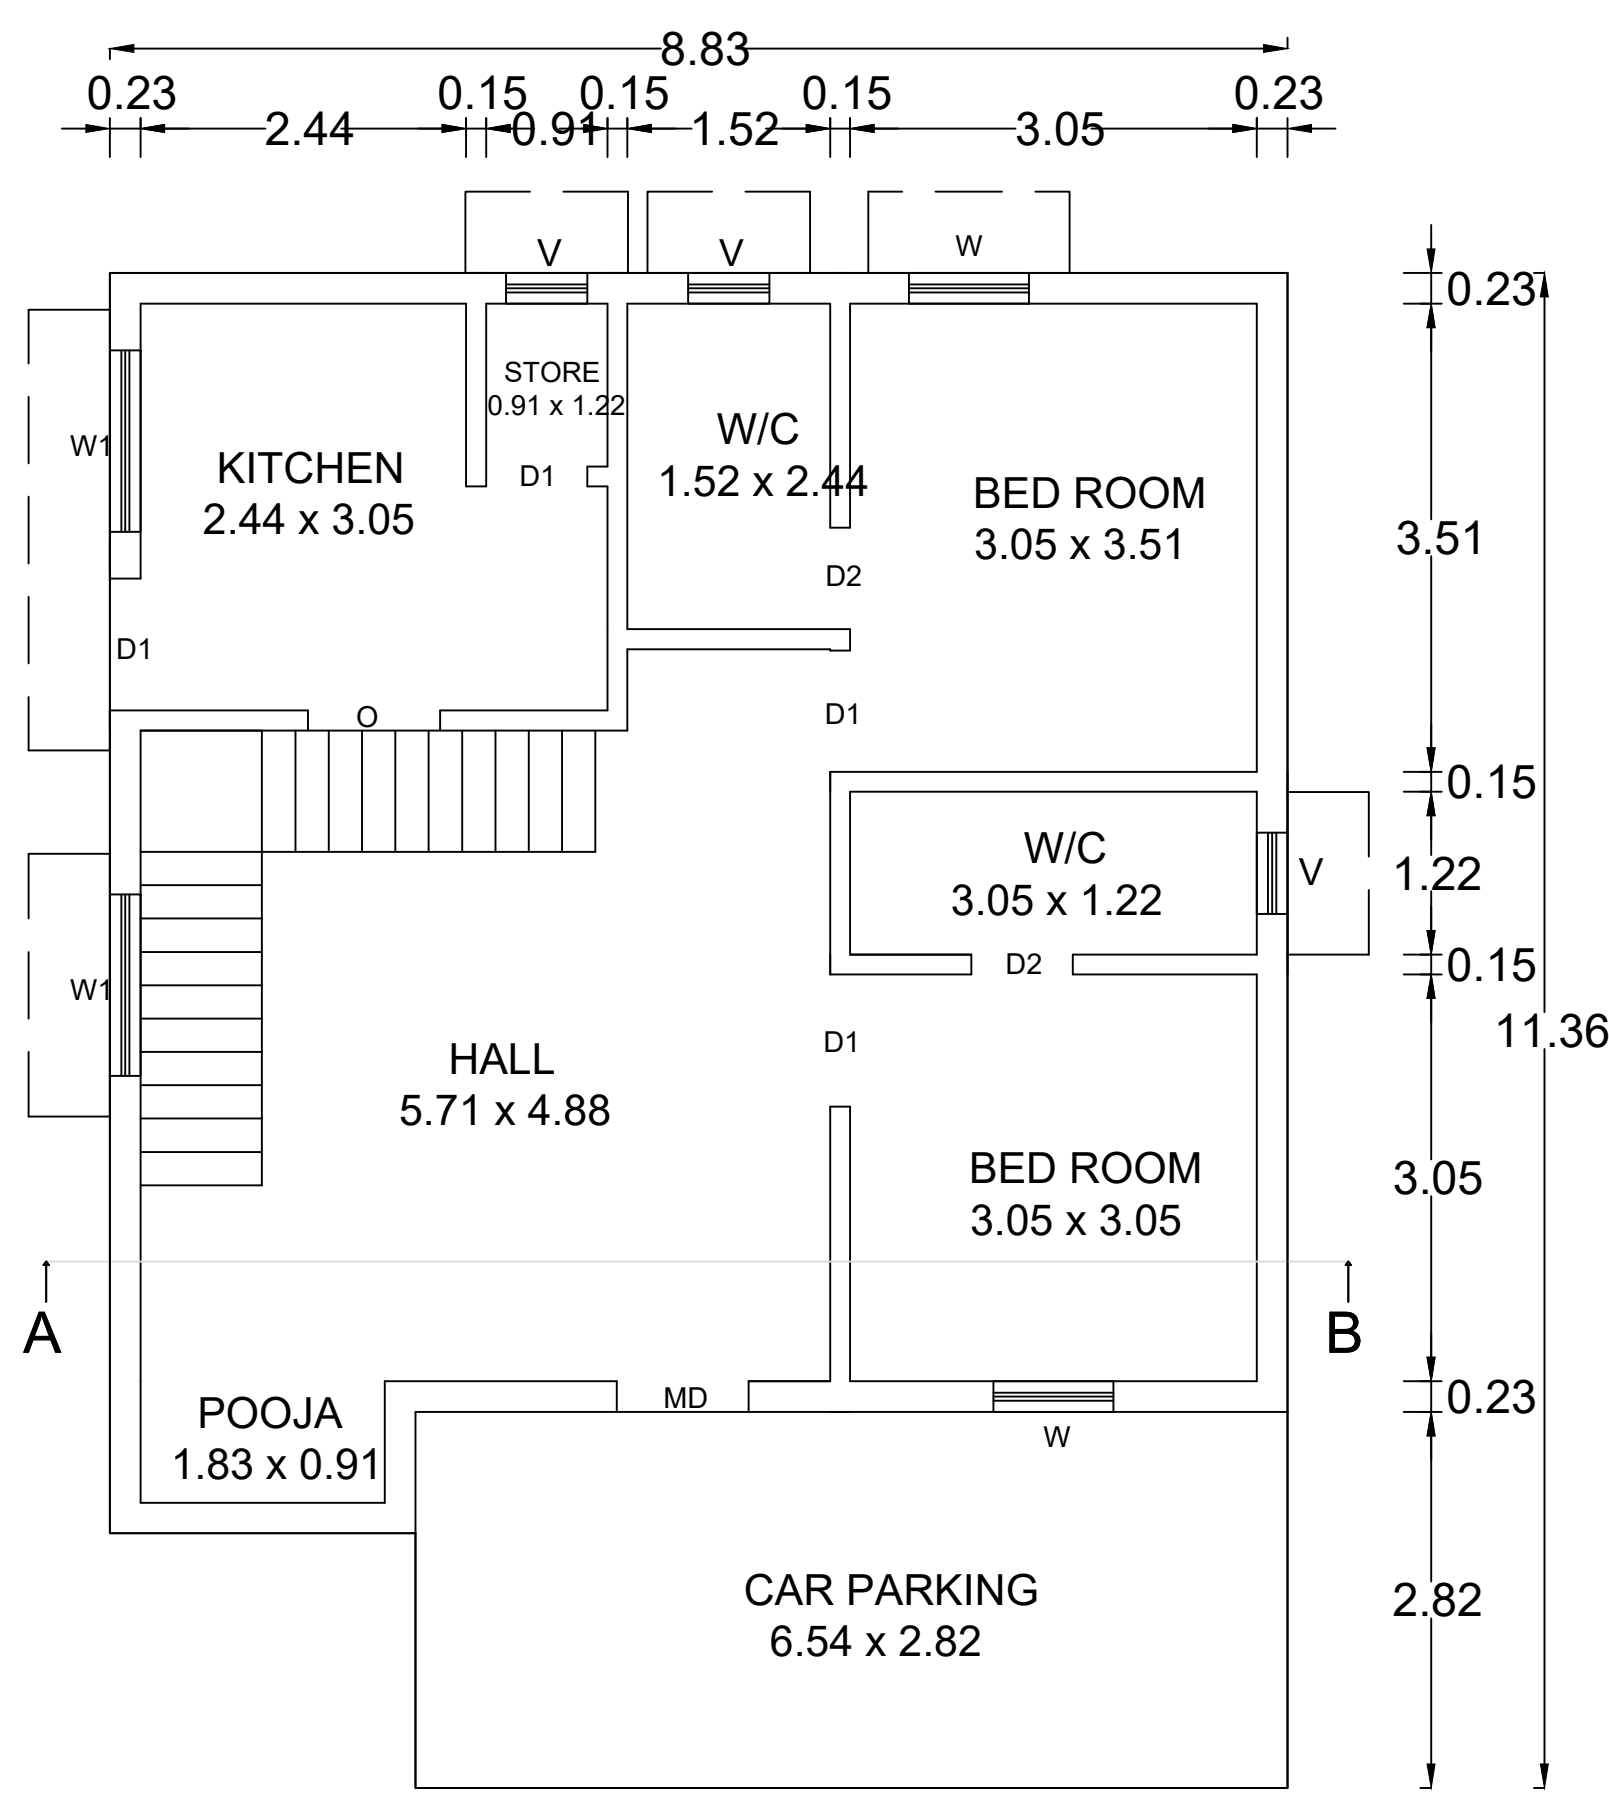


GROUND FLOOR PLAN

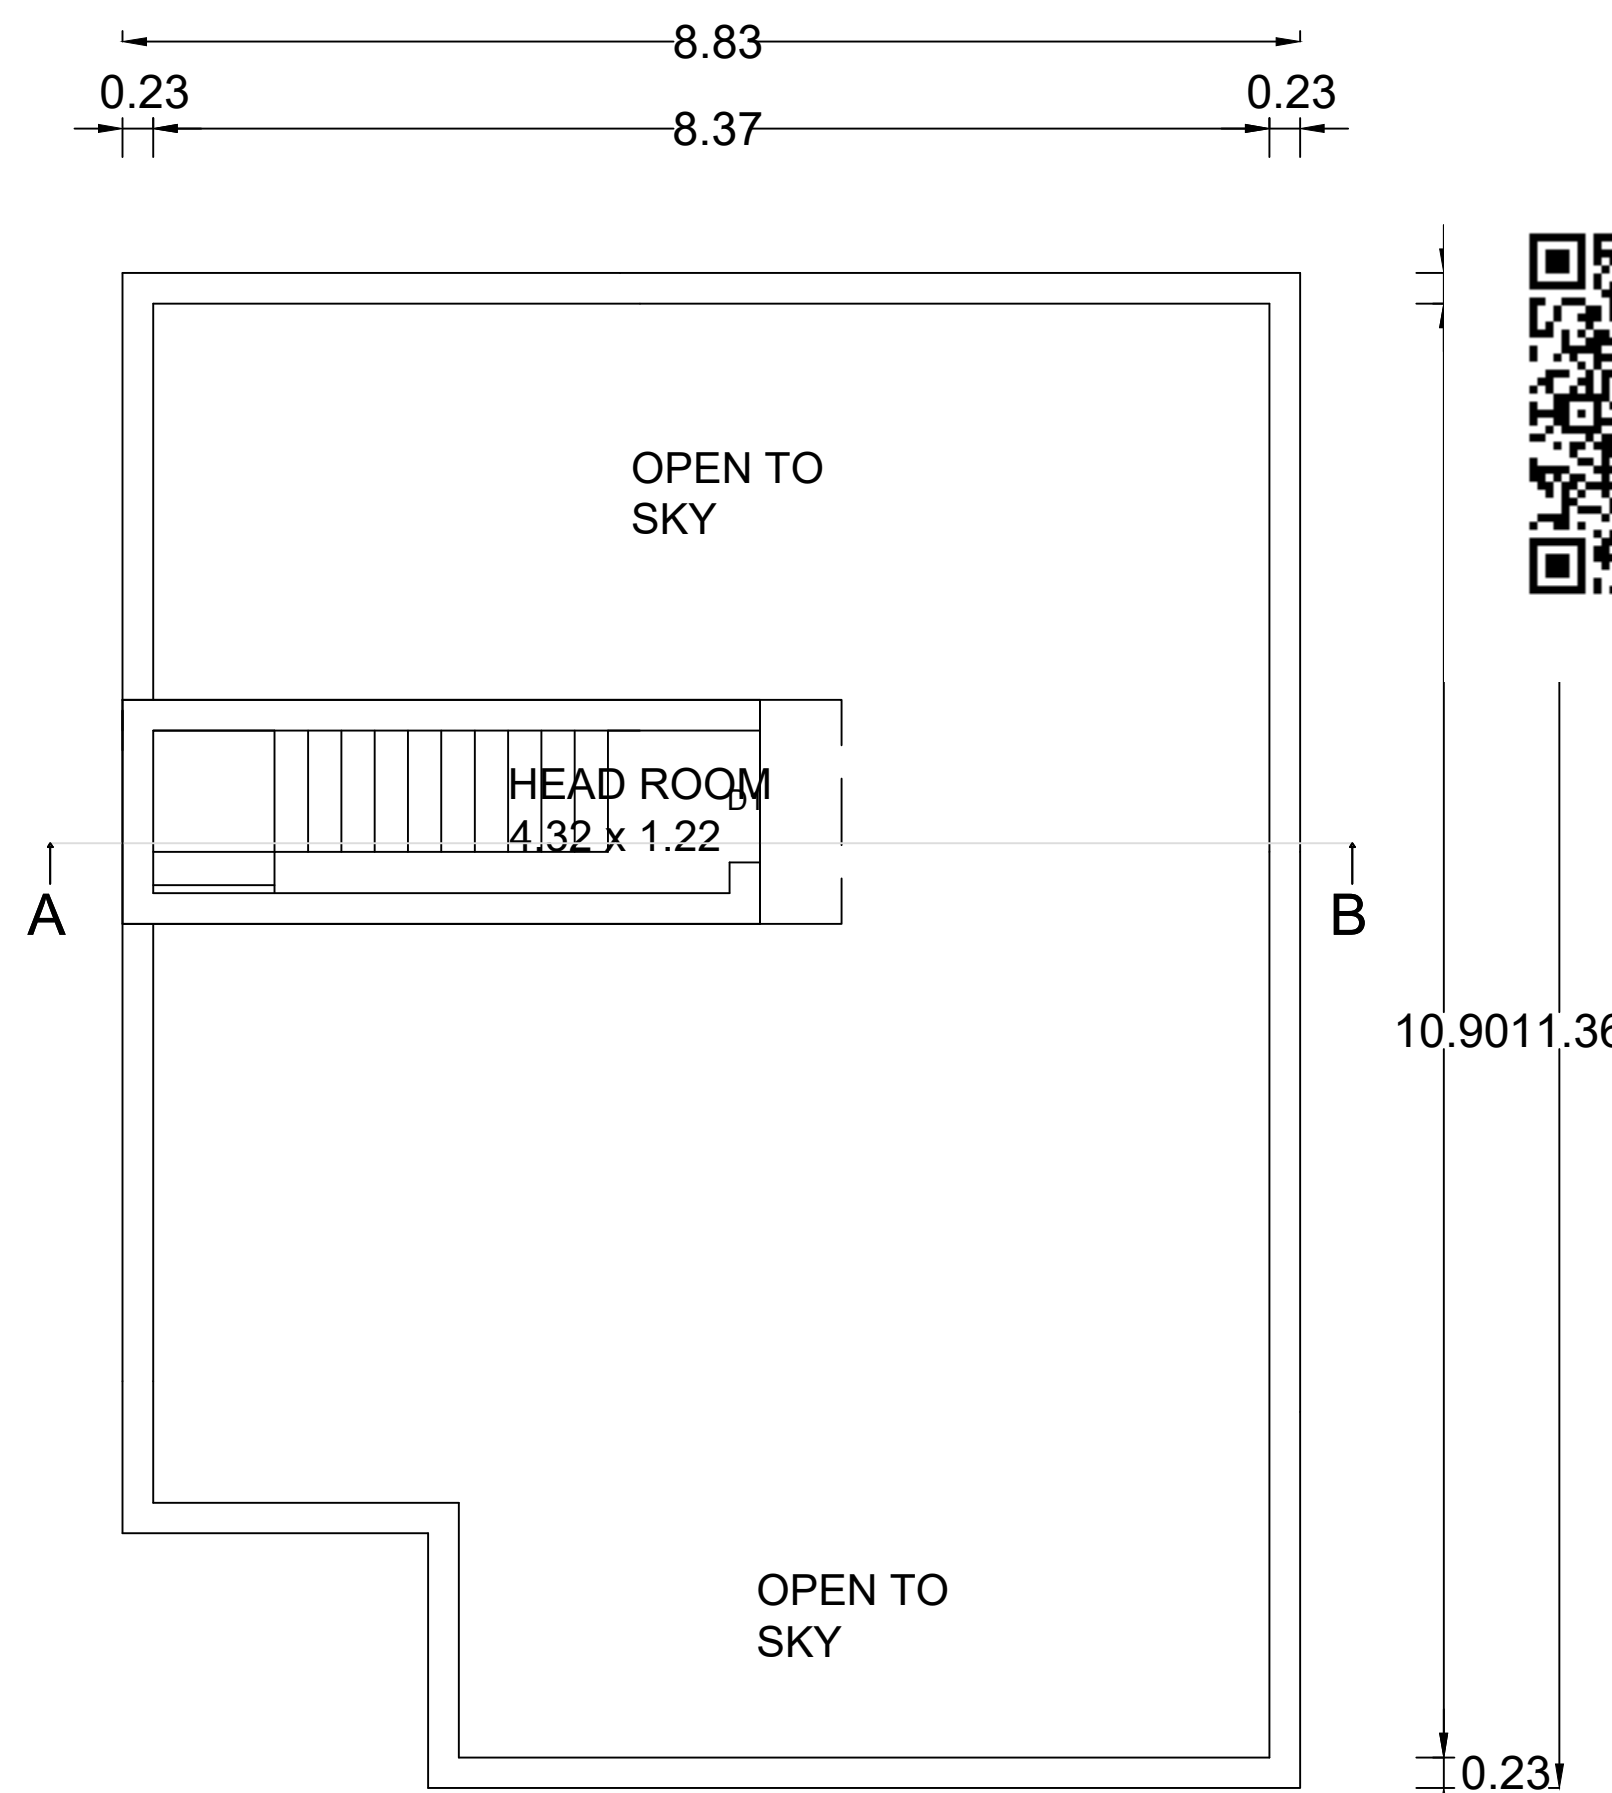

FIRST FLOOR PLAN



10.9011.36

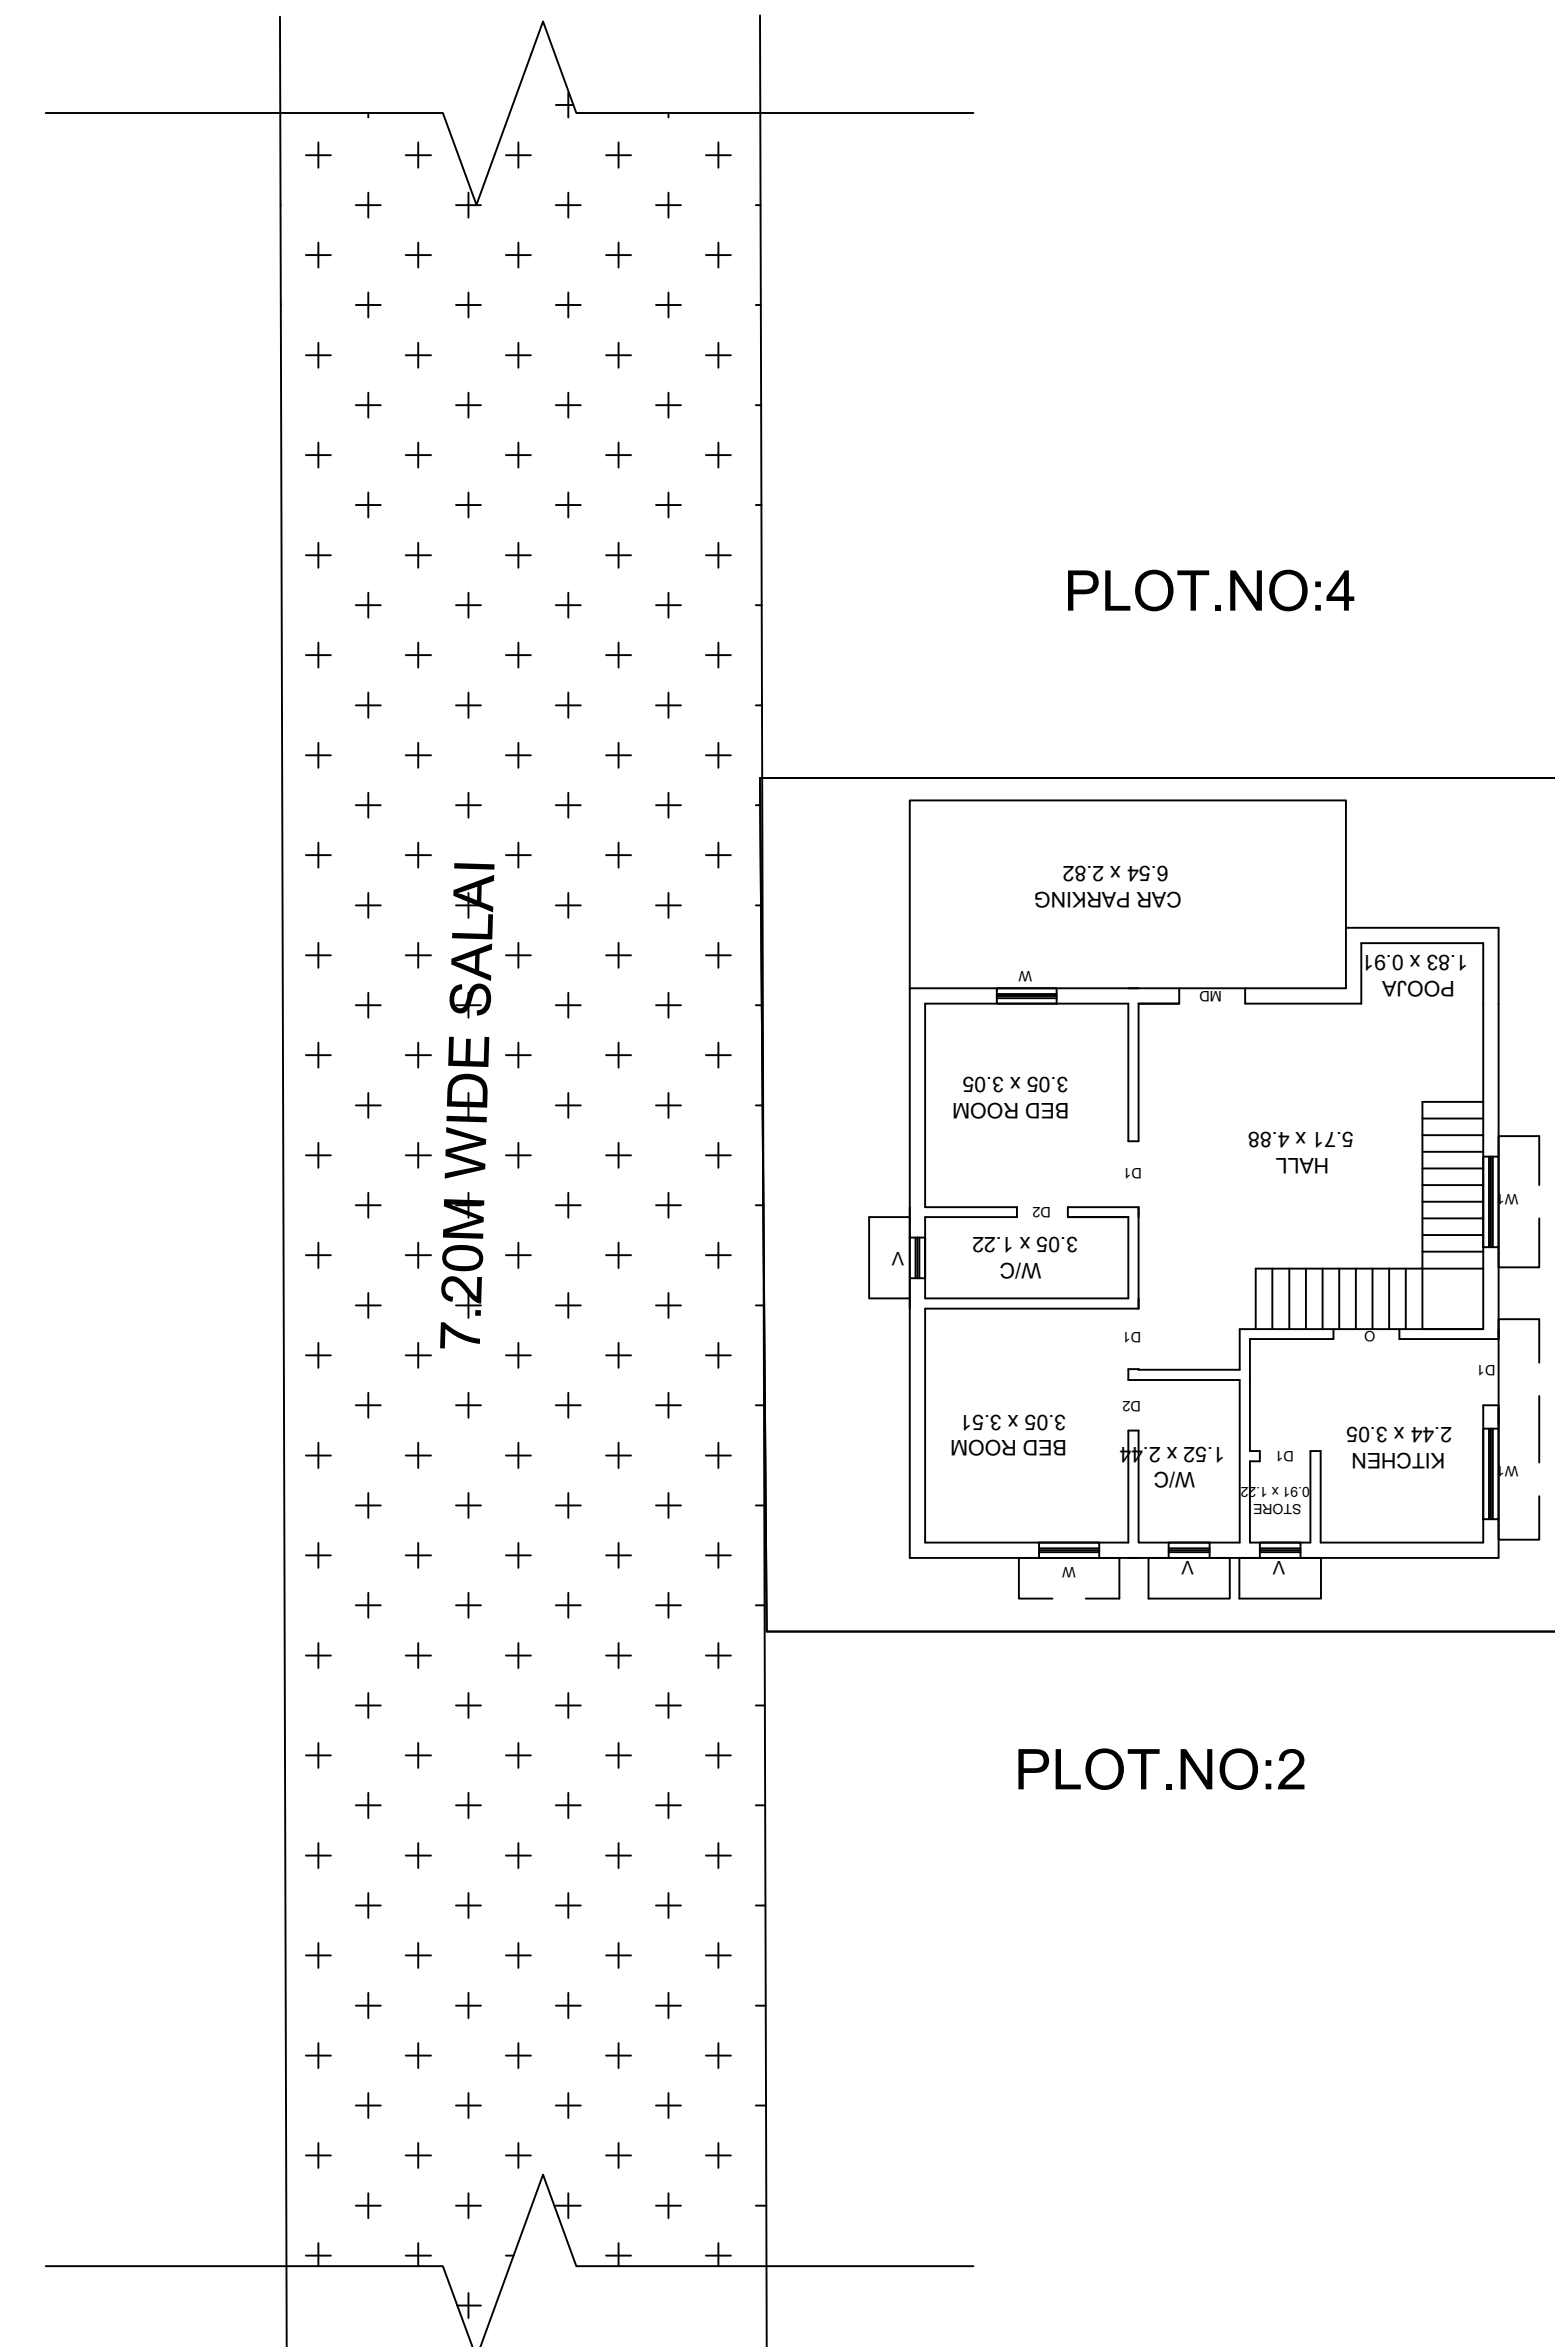

SITE PLAN

SCALE-1:200

PLAN SHOWING THE PROPOSED CONSTRUCTION OF R.C.C ROOF HOUSE
RESIDENTIAL BUILDING,IN S.NO:3/55,PLOT.NO:3,AT KOVILUR VILLAGE &
PANCHAYAT OF KALLAL UNION,SIVAGANGAI DISTRICT.

NAME OF THE APPLICANT : Mr.SELVARANI W/O.Mr.PANDISELVAM.

JOINERY


W3	Window 4.49 X 1.22	W2	Window 2.98 X 1.22
D	DOOR 1.22 X 2.10	V1	Ventilator 2.33 X 0.61
D2	DOOR 0.76 X 2.10	V	Ventilator 0.91 X 0.61

	AREA DETAILS	SQ.M	SQ.FT
☐	SITE AREA	159.36	1715.35
☐	PROPOSED AREA	103.96	1119.02
☐	PRO. GROUND FLOOR	95.93	1032.59
☐	PRO. FIRST FLOOR	8.03	86.43
☐	OPEN SPACE	63.43	682.76
☐	ROAD		

☐ RAIN WATER COLLECTING TANK IS TO BE PROVIDED
waste water to be garden
ALL DIMENSION ARE IN METRE
SCALE 1:100

OFFICE USE

APPLICANT

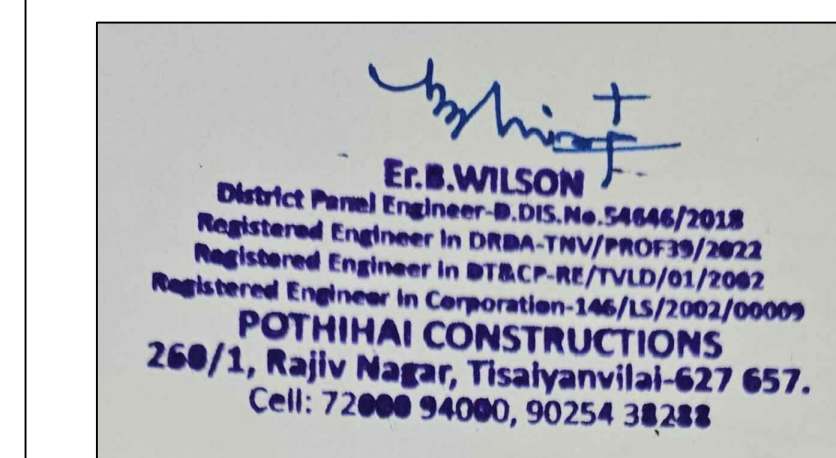

ENGINEER