

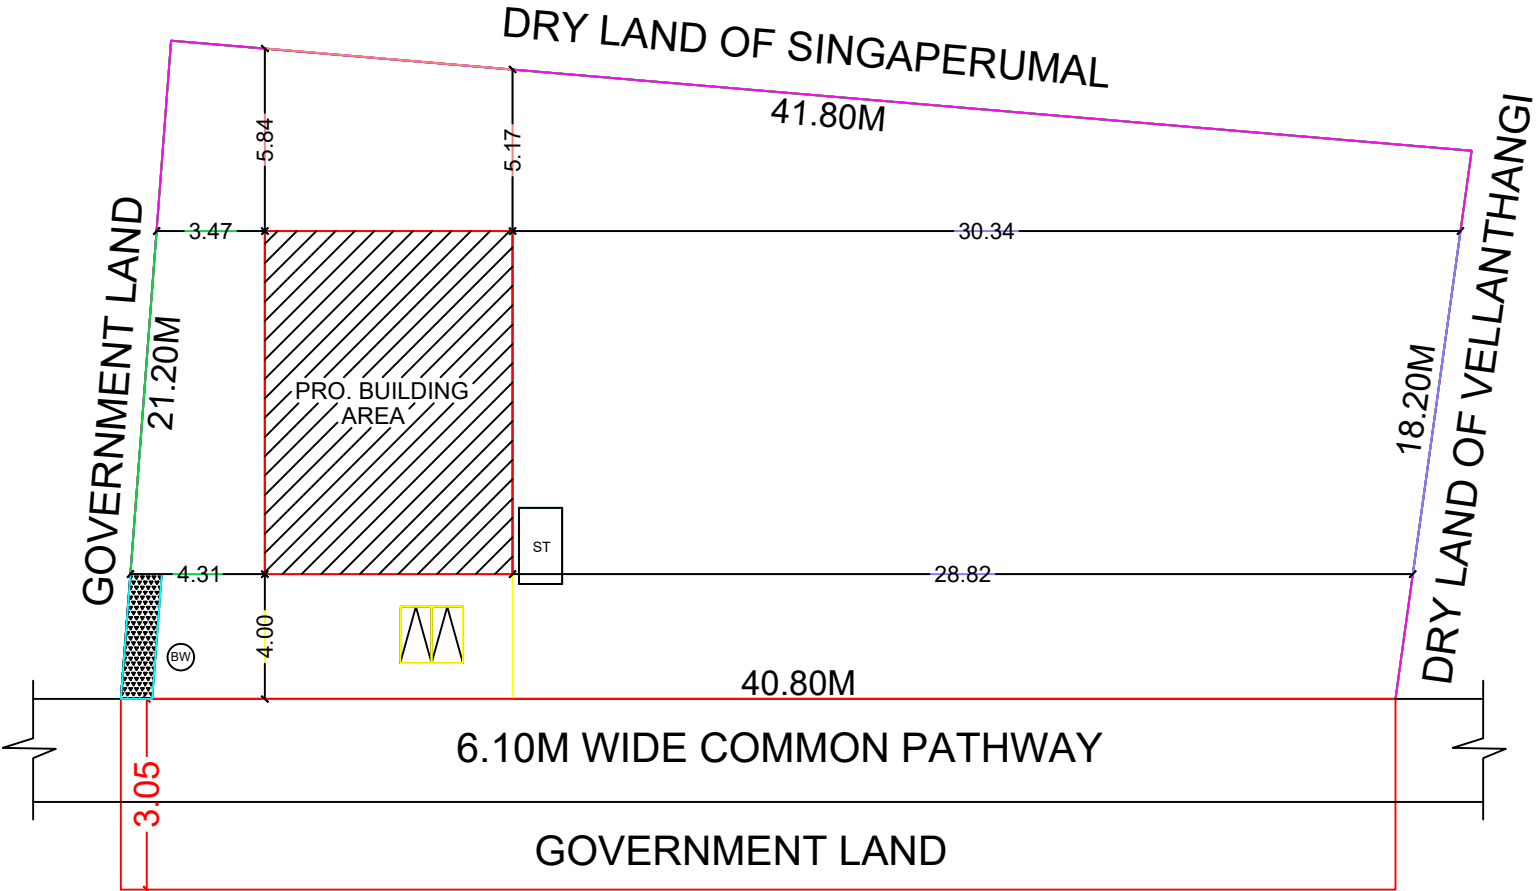


PLAN SHOWING THE PROPOSED CONSTRUCTION OF R.C.C. RESIDENTIAL BUILDING IN GROUND & FIRST FLOOR AT S.NO.36/6, PATTA NO.275, OKKUPPATTI VILLAGE & PANCHAYAT, MALAMPATTI GROUP, SIVAGANGAI TALUK & SIVAGANGAI DISTRICT.


APPLICANT NAME : Mrs.K.AMIRTHAM W/O.Mr.KRISHNAN.

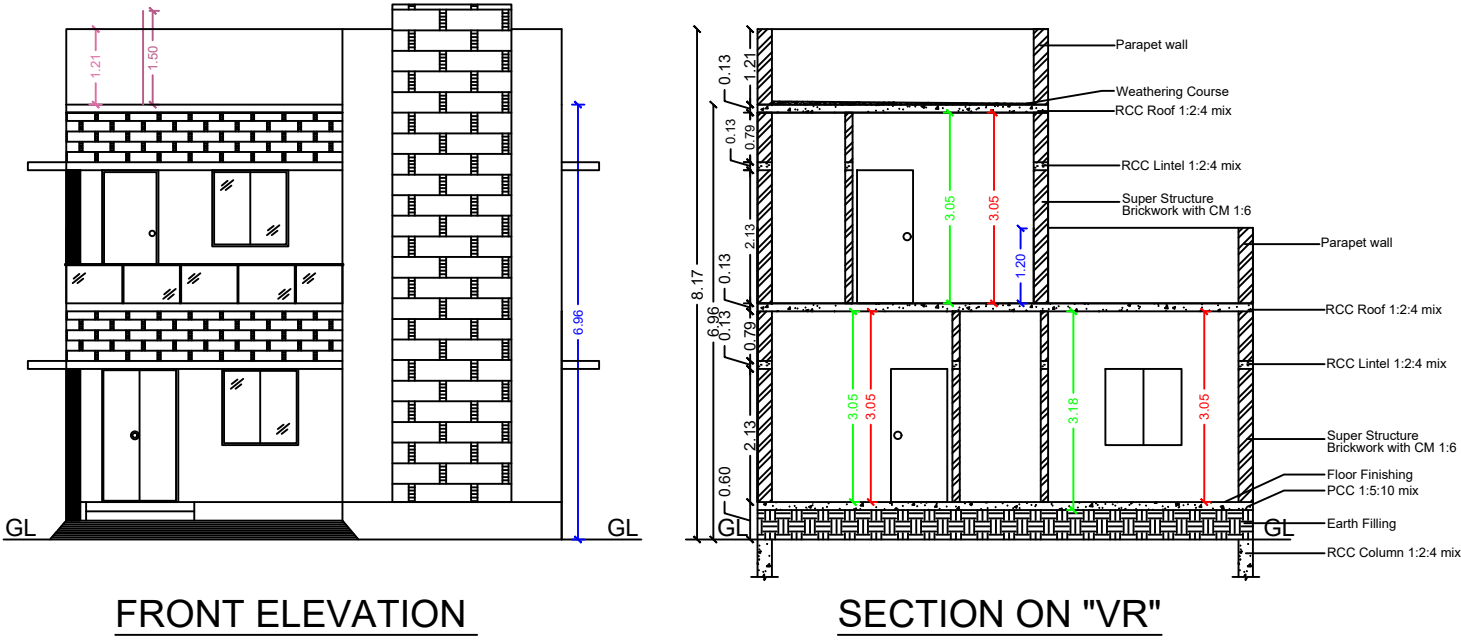


SITE PLAN

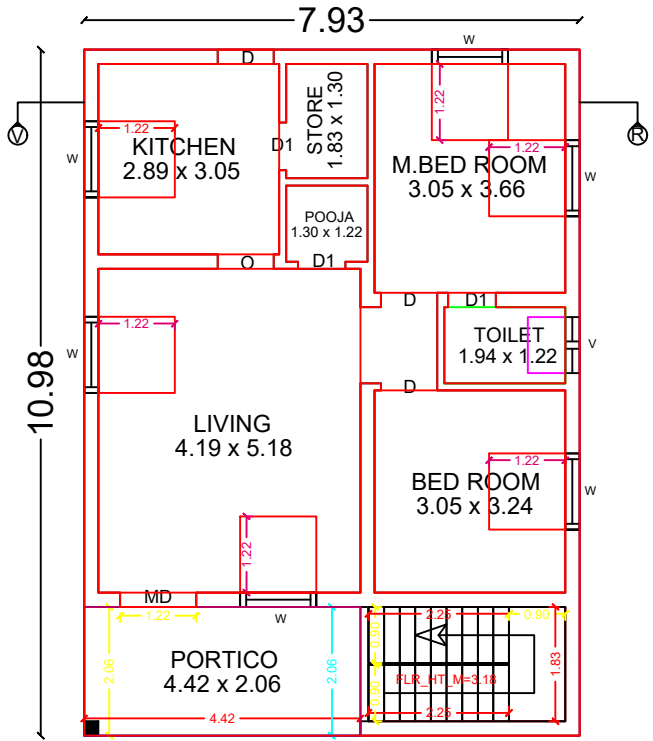



GROUND FLOOR PLAN

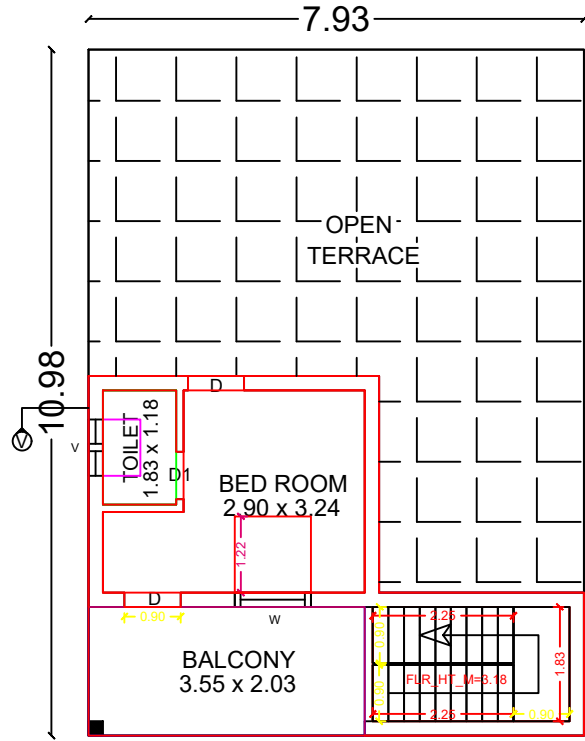


FIRST FLOOR PLAN

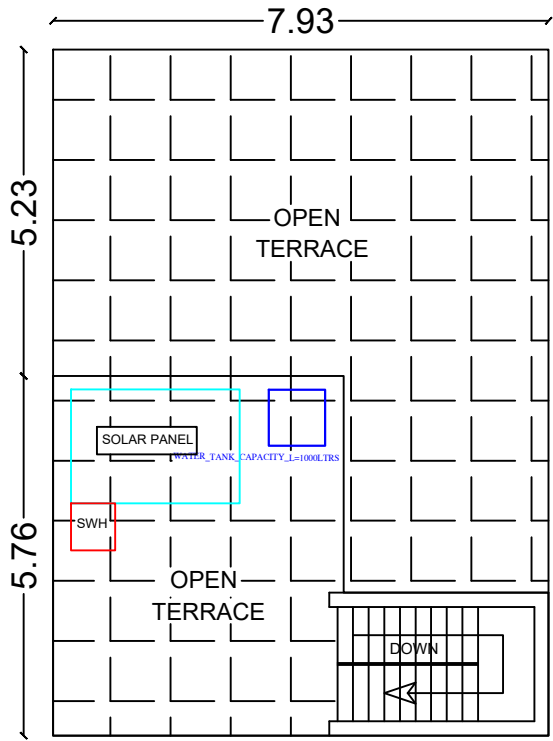


TERRACE FLOOR PLAN

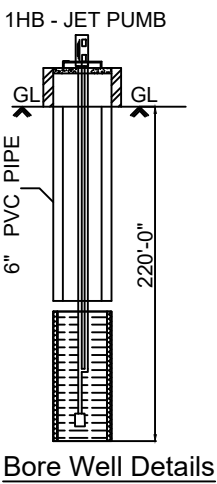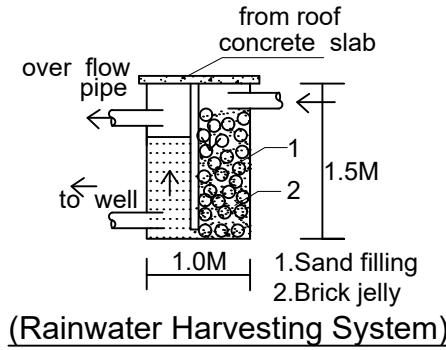

Bore Well Details

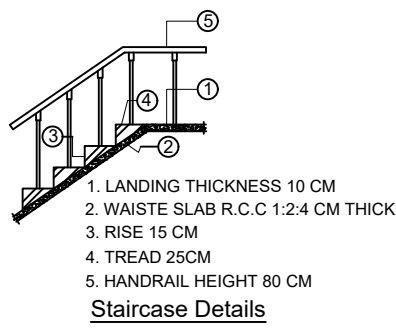


Staircase Details

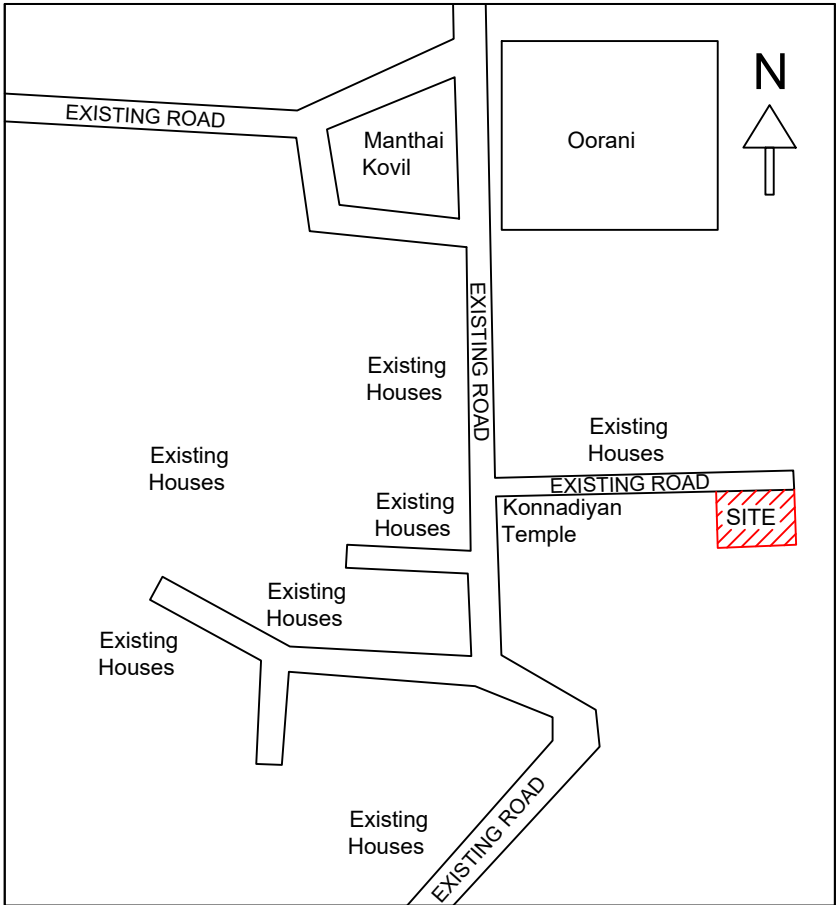

LOCATION PLAN

SHEET NO: 01

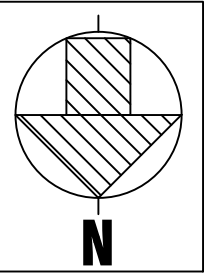

COMPASS FOR SITE PLAN

AREA DETAILS	SQ.M.	SQ.FT.
AS PER DOCUMENT AREA	800.00	8611.13
AS PER PATTA/FMB AREA	800.00	8611.13
AS PER SITE	799.57	8606.50

ALL DIMENSIONS ARE IN METRES

AREA STATEMENT					
S.No	AREA DETAILS	FSI SQ MT (A)	NON-FSI SQ MT (B)	TOTAL AREA SQ MT I = (A+B)	TOTAL AREA SQ FT
01	STILT/BASEMENT FLOOR	---	---	---	---
02	GROUND FLOOR	87.07	---	87.07	937.20
03	FIRST FLOOR	34.27	---	34.27	368.80
04	SECOND FLOOR	---	---	---	---
05	HEAD ROOM	---	---	---	---
06	LIFT AREA	---	---	---	---
	TOTAL	121.34	---	121.34	1306.00

FLOOR SPACE INDEX (FSI) = $\frac{121.34}{799.57} = 0.15$

PLOT COVERAGE (PC) = 11%

JOINERY DETAILS			ROAD BOUNDRY PROPOSED BUILDING DRIVE WAY
MD	Main Door	1.22 x 2.10	
D	Door	0.90 x 2.10	
D1	Door	0.75 x 2.10	
O	Door open	0.91 x 2.10	
W	Window	1.22 x 1.22	
W0	Window	1.22 x 1.52	
W1	Window	0.91 x 1.22	
V	Ventilator	0.91 x 0.60	

PARKING STATEMENT

NO. OF FLOOR	DESCRIPTION	TOTAL NO OF PARKING	
		REQUIRED	PROVIDED
GF + 1	CAR	00 No	00 No
	TWO WHEELER	01 No	02 Nos

MITHRAN ASSOCIATES

Er.A.VIGNESH MANIKANDAN B.E., A.M.I.E.,
CHARTERED ENGINEER
MUNICIPALITY REGISTERED ENGINEER
Reg. No. AM1950706, Reg. No. 112/LS/2020/00026
CONTACT : +91-9791777183

REGISTERED ENGINEER

APPLICANT

(**சு. அமிர்தம்**)