
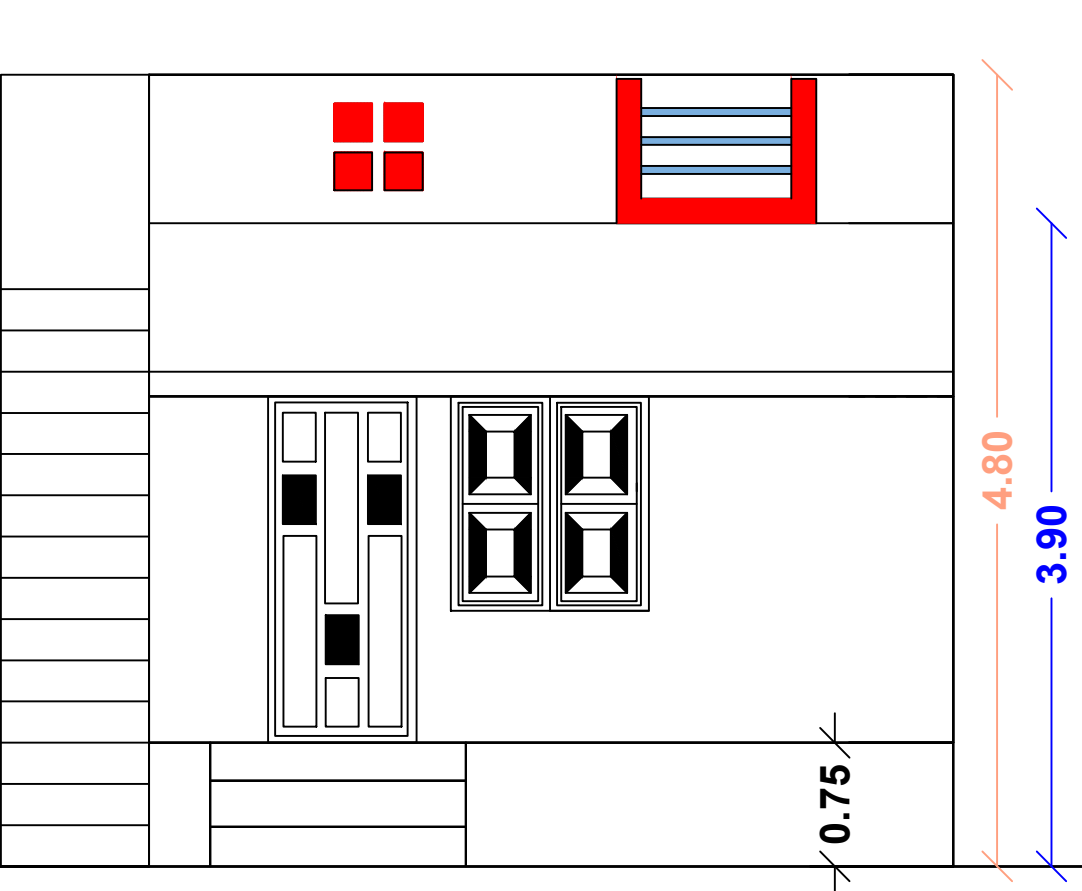



PLAN SHOWING THE PROPOSED CONSTRUCTION OF R.C.C BUILDING AT OLD S.NO:2/151A NEW S.NO:2/151A1B,
PATTA NO:4363,MALAIRAM NAGAR , MELAVANIYANGUDI VILLAGE, MELAVANIYANGUDI GROUP,
SIVAGANGAI TOWN & MUNICIPALITY , SIVAGANGAI DISTRICT .

SCALE : 1:100 (ALL DIMENSIONS ARE IN METRE).


APPLICANT NAME : Mr.PERIYASAMI.

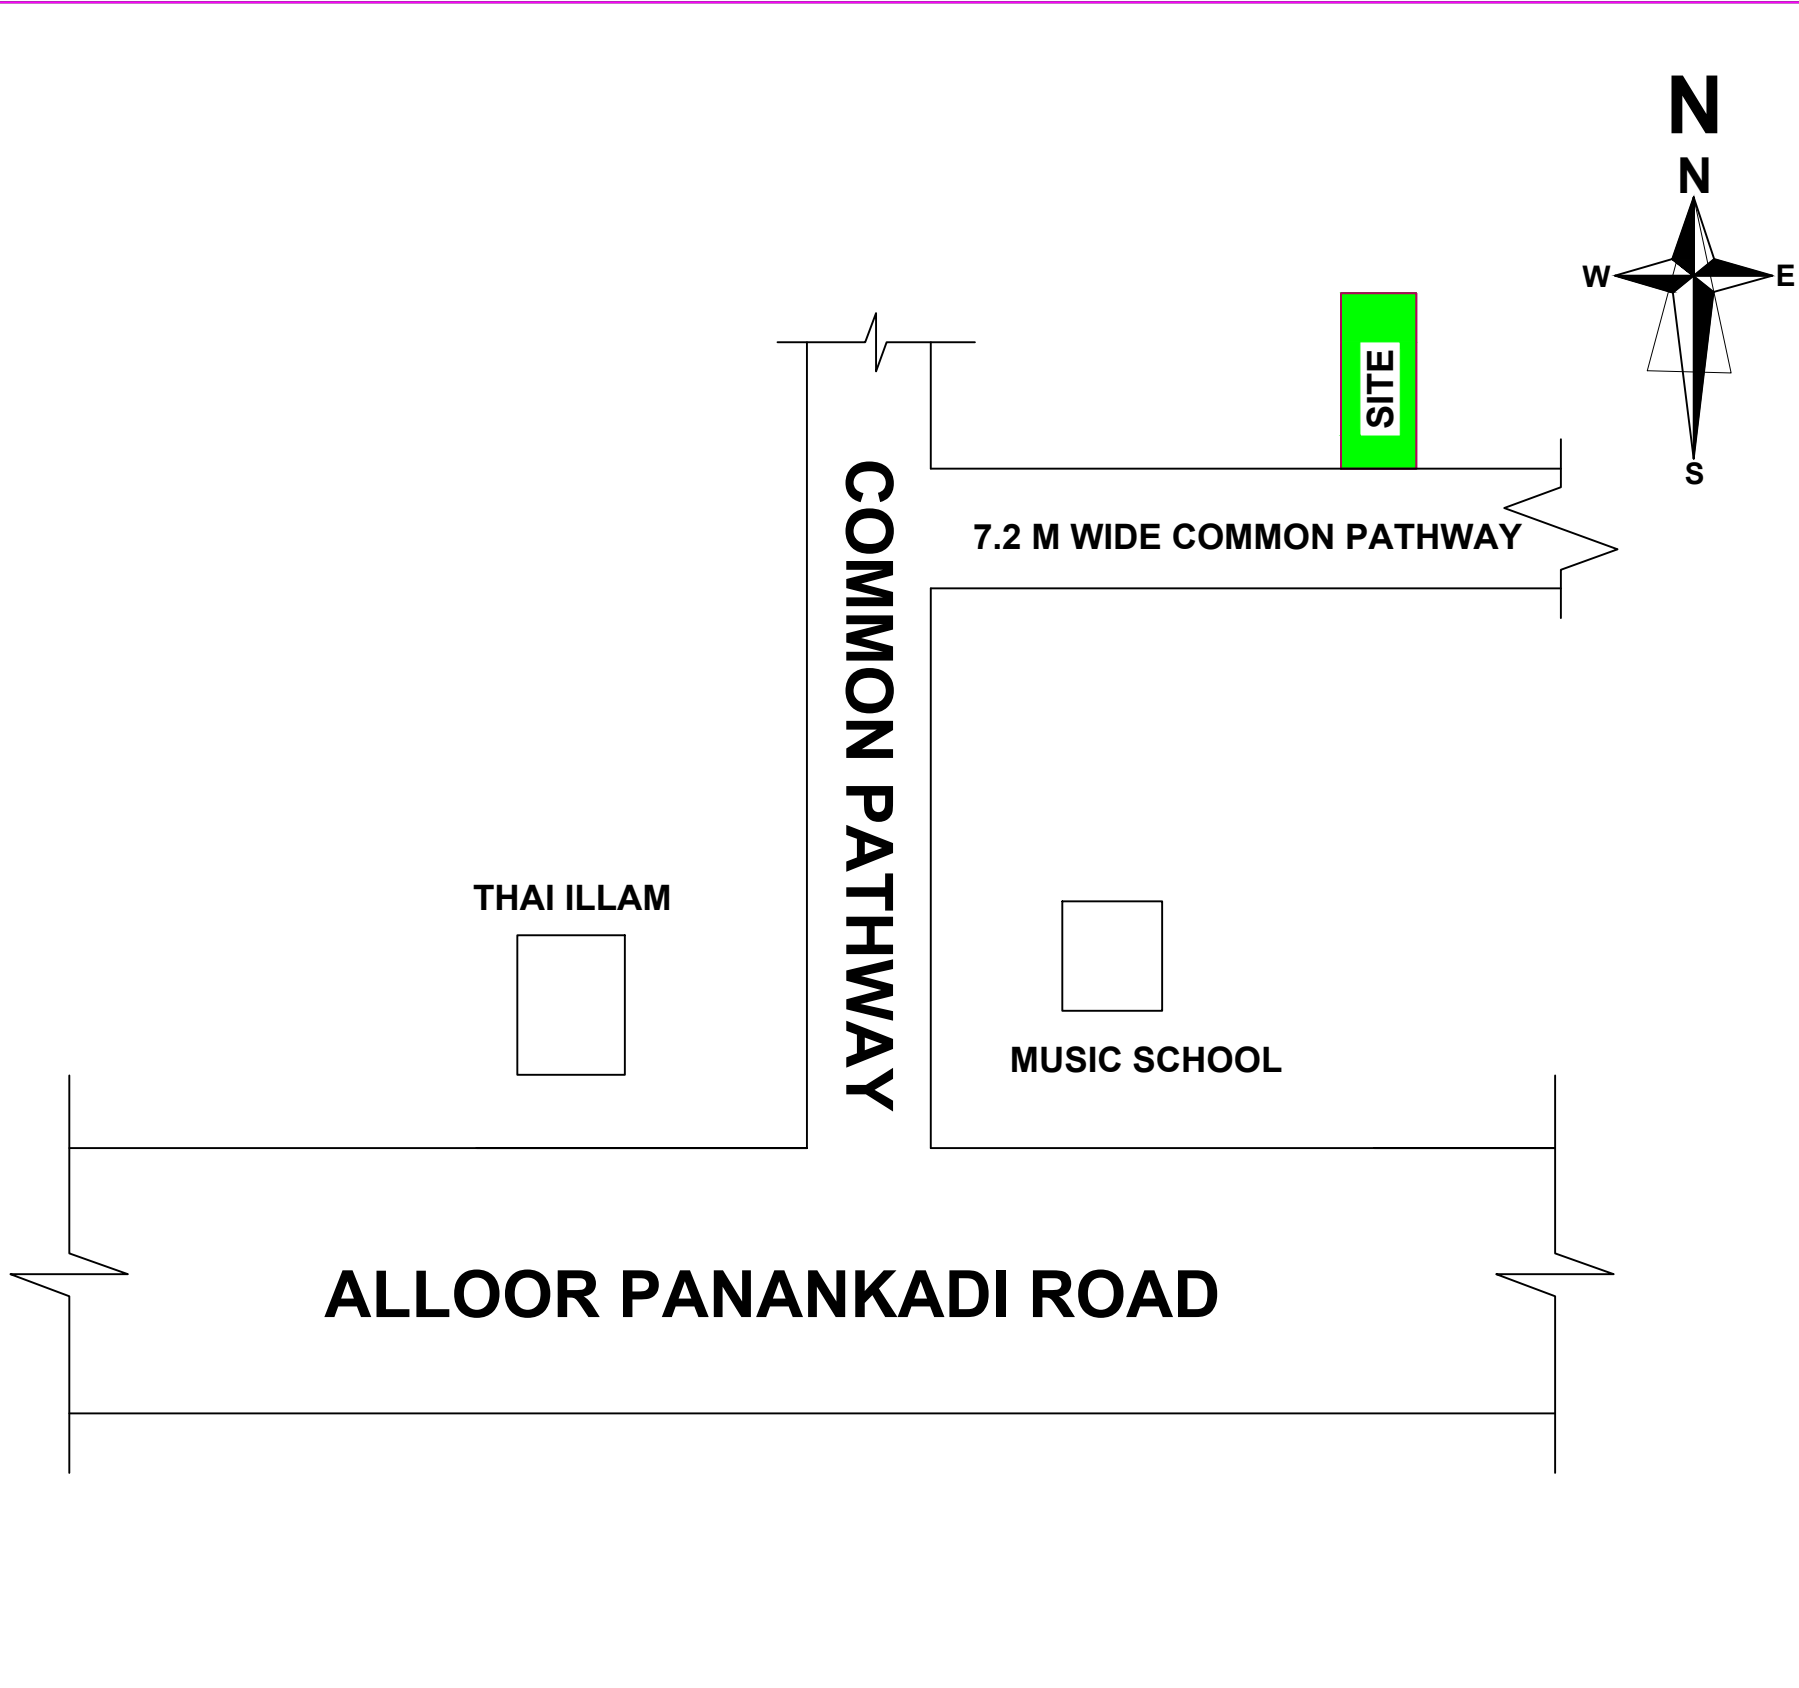



ELEVATION

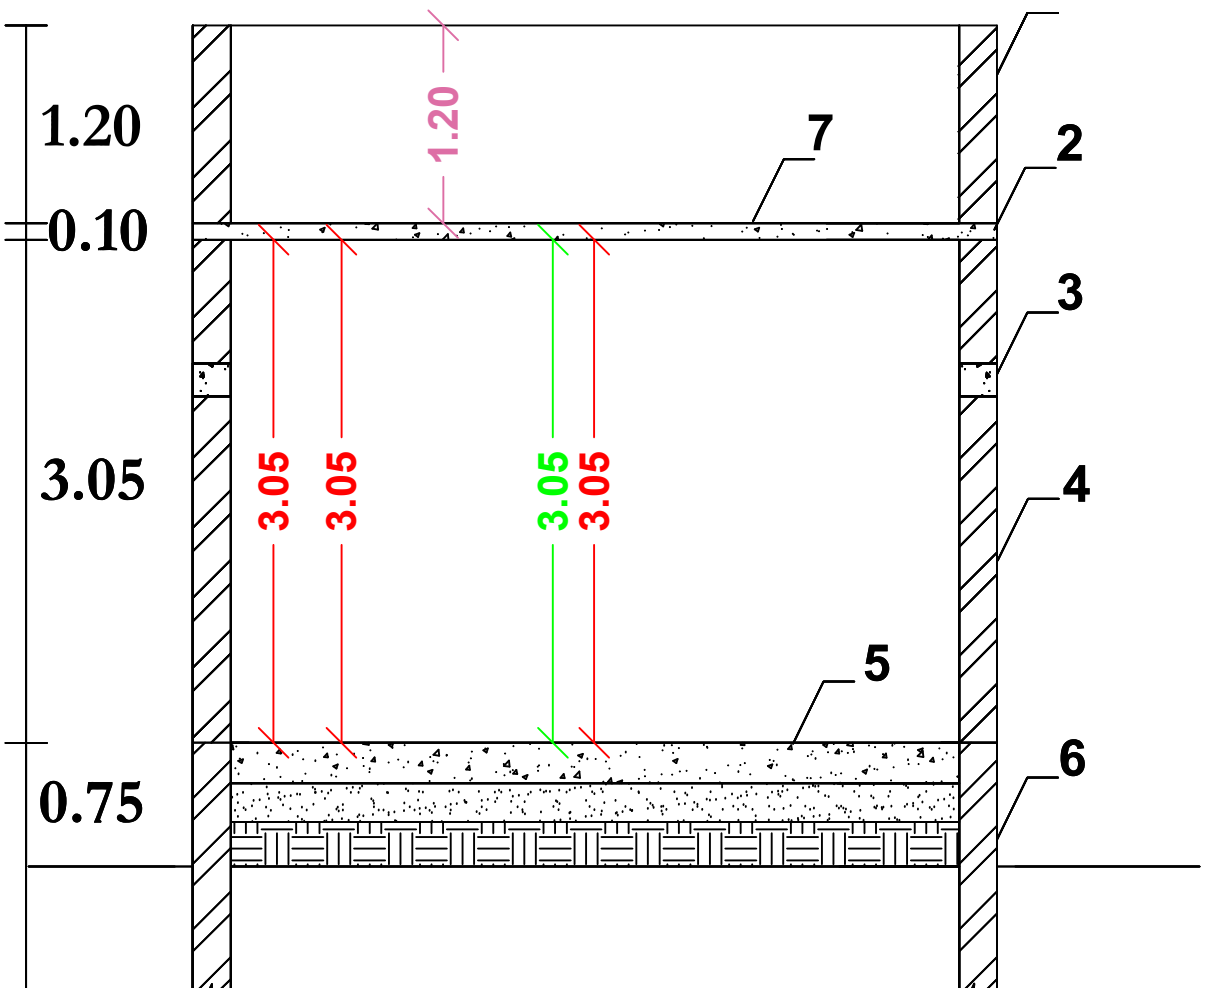


SECTION ON "AB"

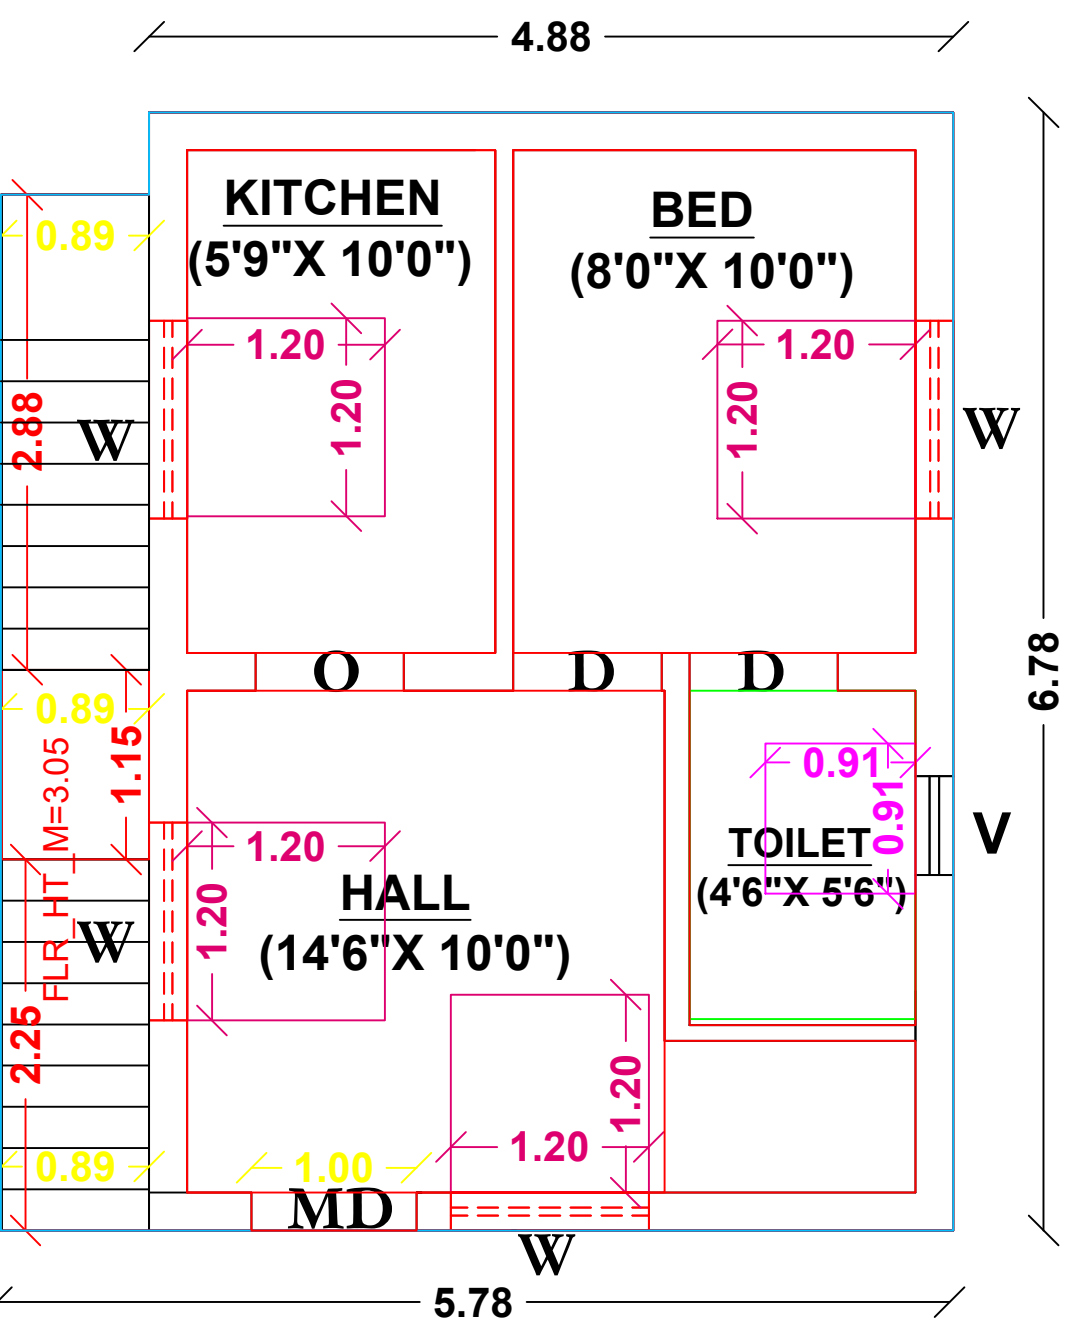


FLOOR-GROUND

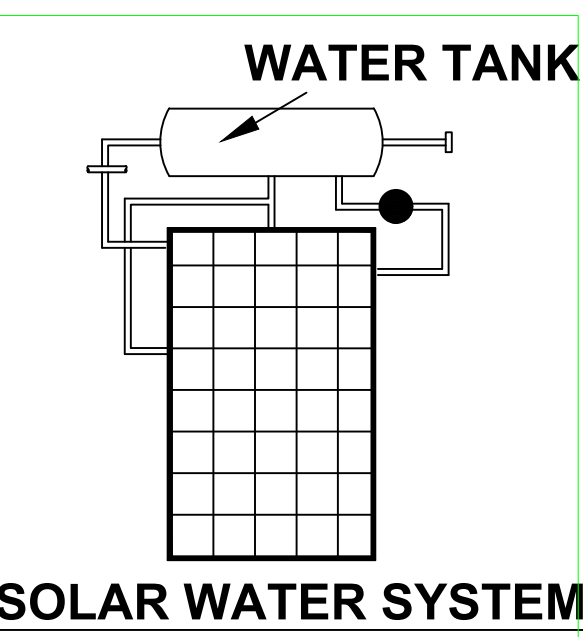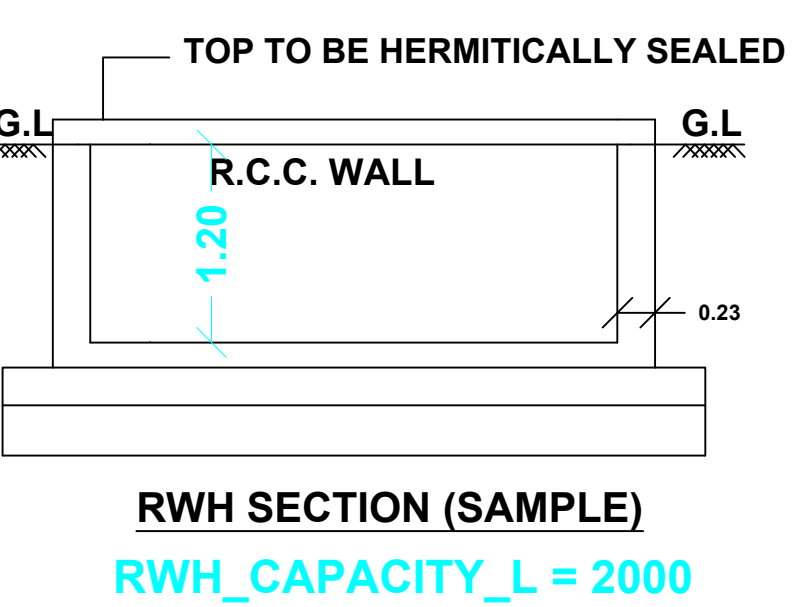

SOLAR WATER SYSTEM

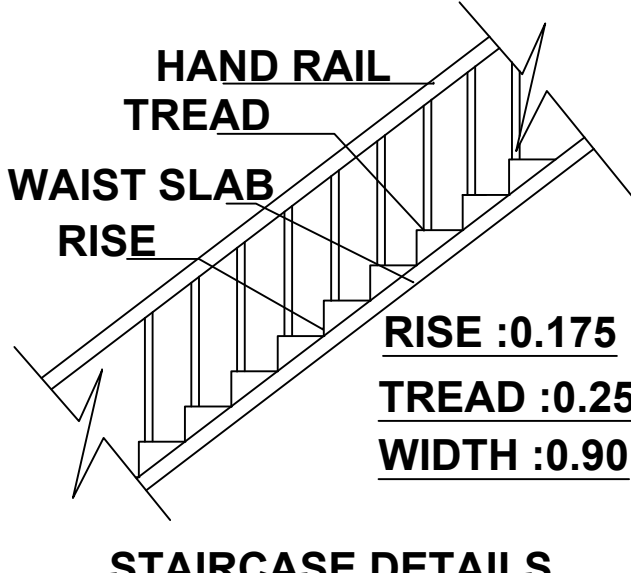



STAIRCASE DETAILS

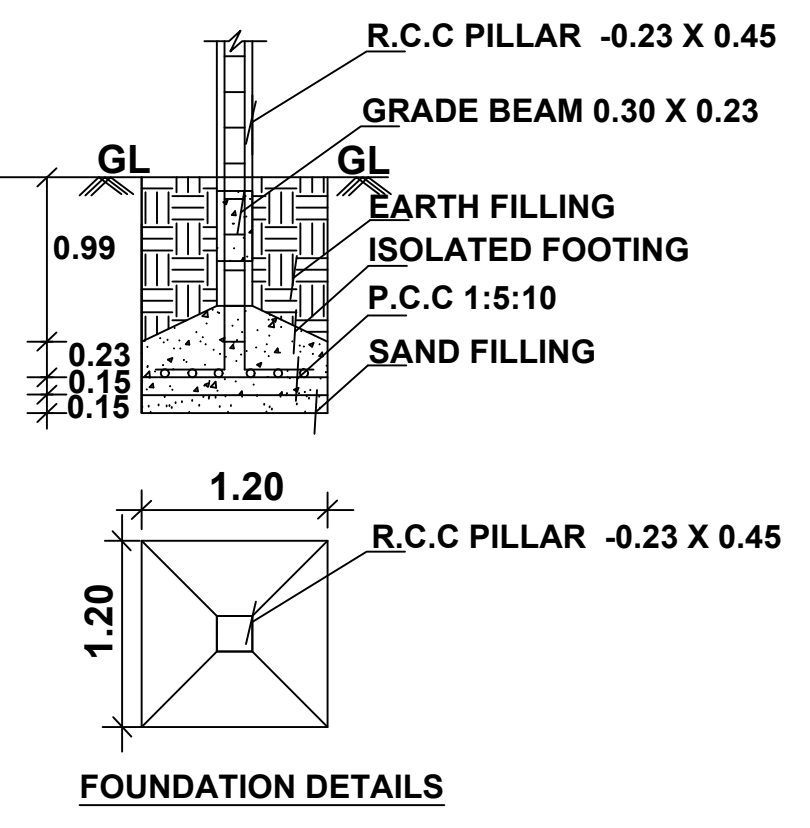


FOUNDATION DETAILS



SITE PLAN
SCALE - 1:00

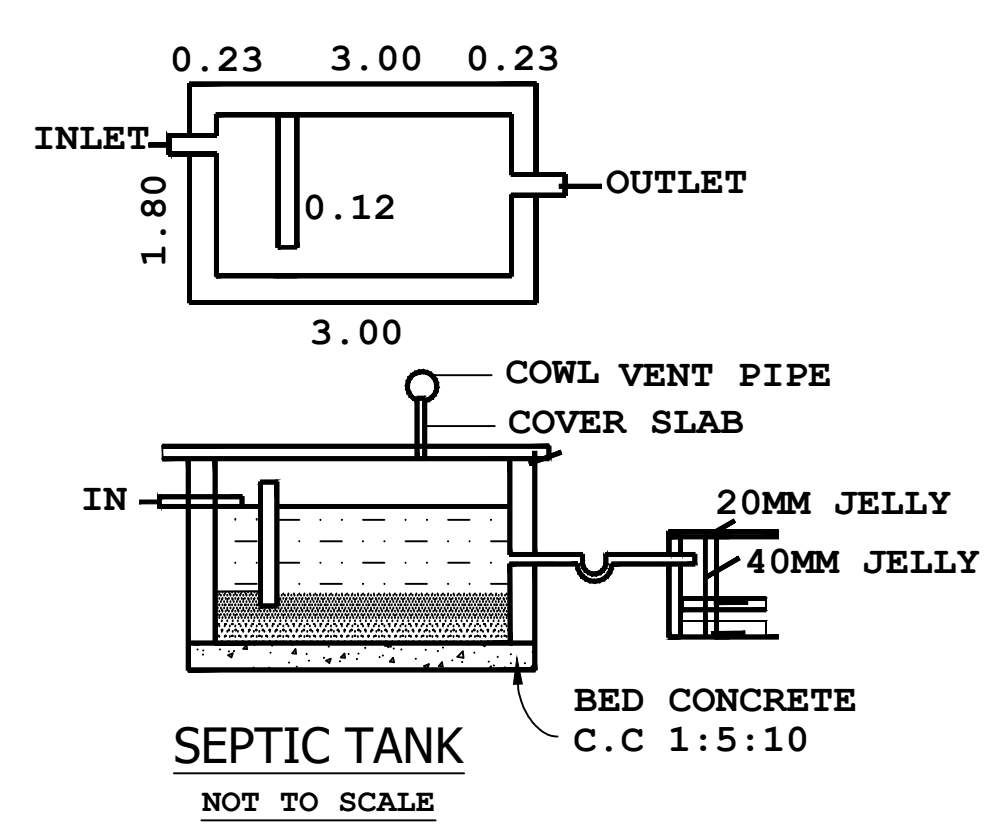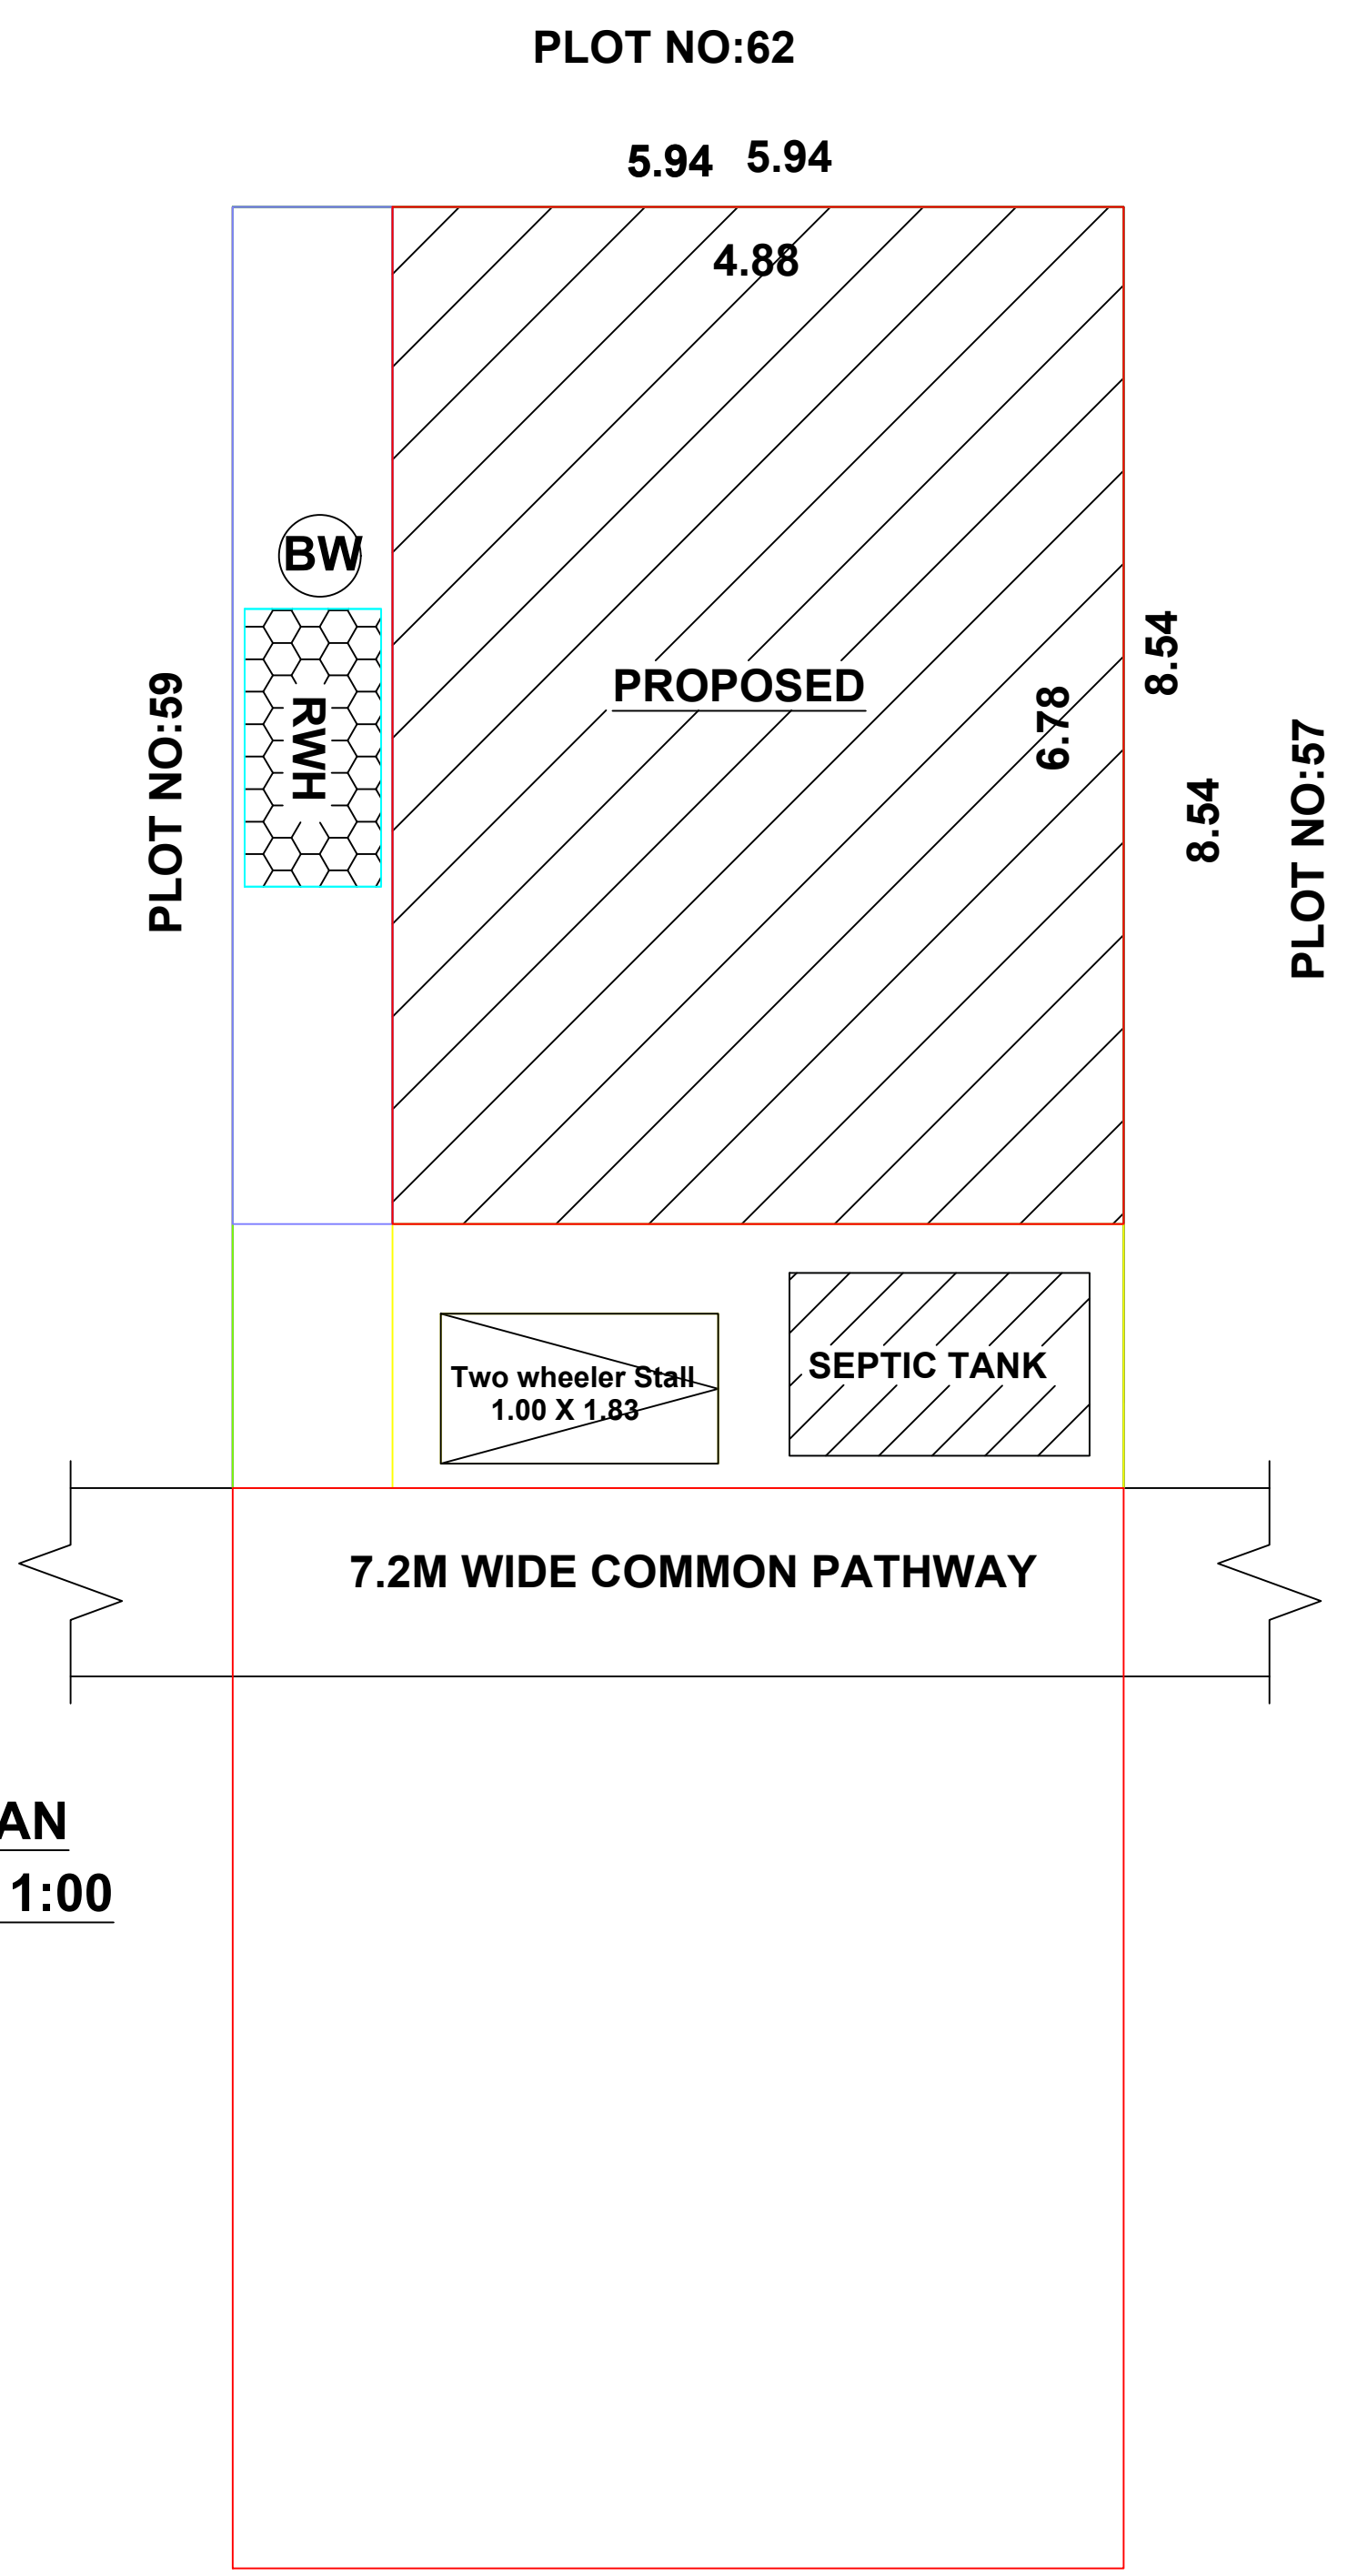

SEPTIC TANK
NOT TO SCALE

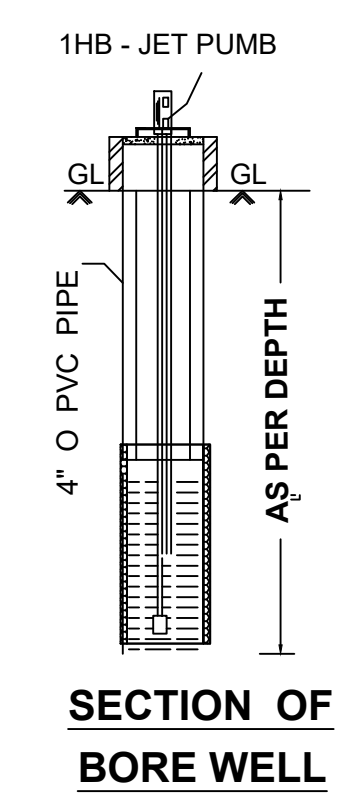

SECTION OF
BORE WELL

CASE TYPE : NEW PROPOSAL

PLOT USE : RESIDENTIAL

DWELLING UNITS : RESIDENTIAL UNITS

AREA OF THE PLOT : 546.00 SFT

SCHEME/AREA

LAYOUT APPROVAL NUMBER :
DATE :

JOINERY DETAILS	METRE
MD - CW DOOR	1.10 X 2.10
D - CW DOOR	0.90 X 2.10
W - CW WINDOW	1.22 X 1.22
V - VENTILATOR	0.90 X 0.60

AREA DETAILS	SFT	SQM
SITE AREA (As per doc)	546.00	50.74
SITE AREA (As per patta)	538.00	50.00
SITE AREA (As per Actual)	538.00	50.00
PRO BUILD GF	416.52	38.71
OPEN AREA	121.48	11.29

APPLICANT : Mr.PERIYASAMI.

ENGINEER
Mr.T.N.BHARATHIDASAN
B.E.,M.SC(VALUATION),C.ENGG.(I) M.I.E., F.I.V.,
CHARTERED ENGINEER & APPROVED VALUER
REGISTER ENGINEER NO:112/LS/2019/00002
330, GOMATHI ANNEX, GANDHI ROAD
SIVAGANGAI-630561, PH.NO:94430 94330