



PLAN SHOWING THE PROPOSED CONSTRUCTION OF A.C. SHEET ROOF COMMERCIAL BUILDING AND R.C.C. ROOF OFFICE ROOM & TOILET BLOCK FOR ALUMINIUM PRODUCTS MANUFACTURING UNIT IN TAMILNADU SMALL INDUSTRIES DEVELOPMENT CORPORATION LIMITED" IN SIDCO INDUSTRIAL ESTATE" AT SY.NO. 95/3A & 3 B PART, PLOT NO.DP.NO.80, IN AMARAVATHI VILLAGE, AMARAVATHIPUDUR PANCHAYAT, SAKKOTTAI UNION, KARAIKUDI TALUK, SIVAGANGAI DISTRICT.

"M/s. RK INDUSTRY

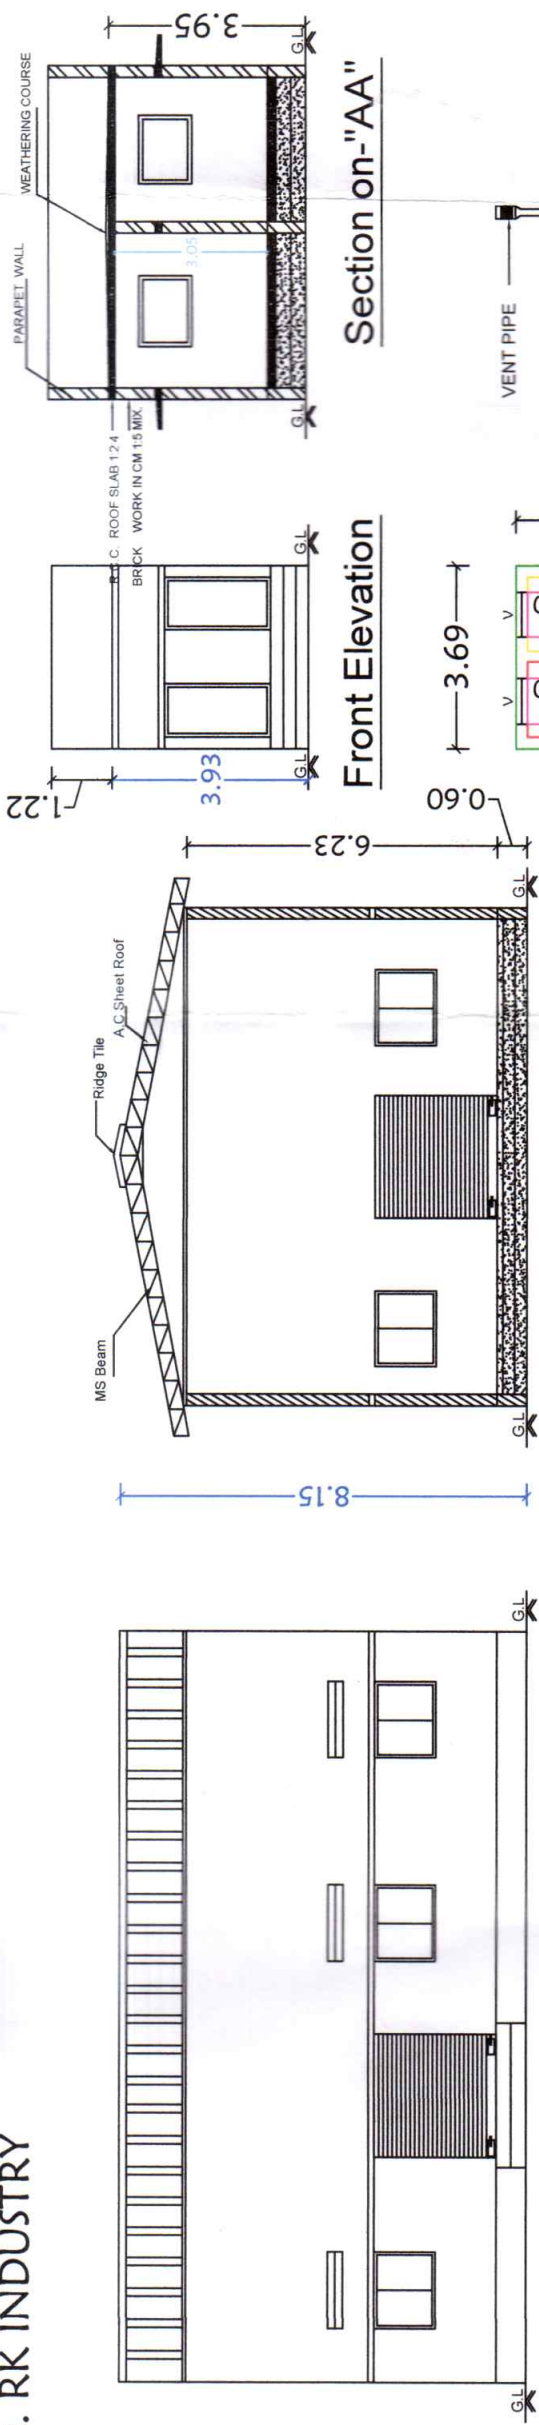

Front Elevation


Section on-"AA"

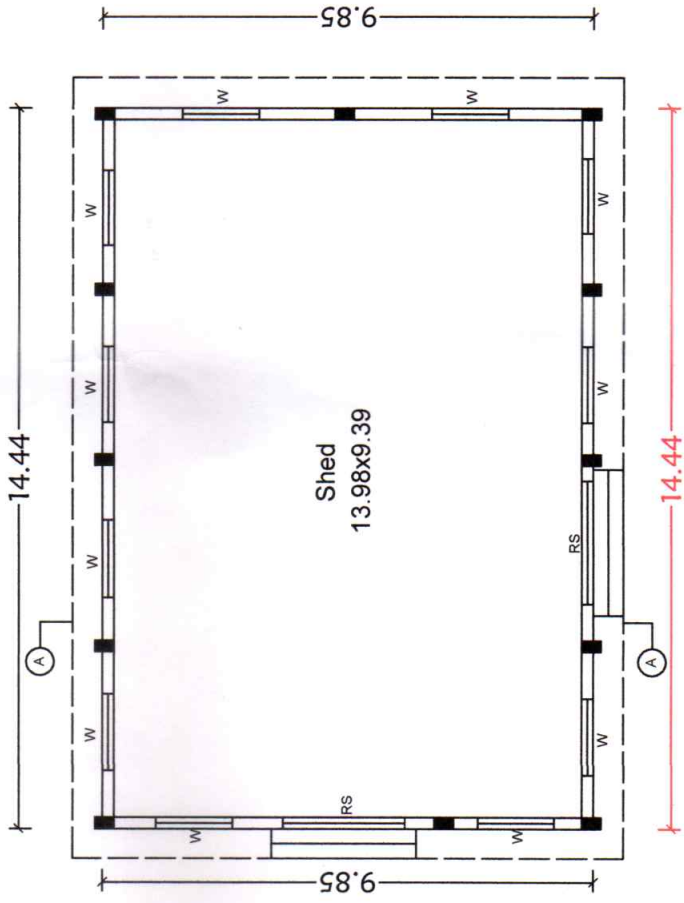

Ground Floor Plan

Ground Floor

Toilet Block

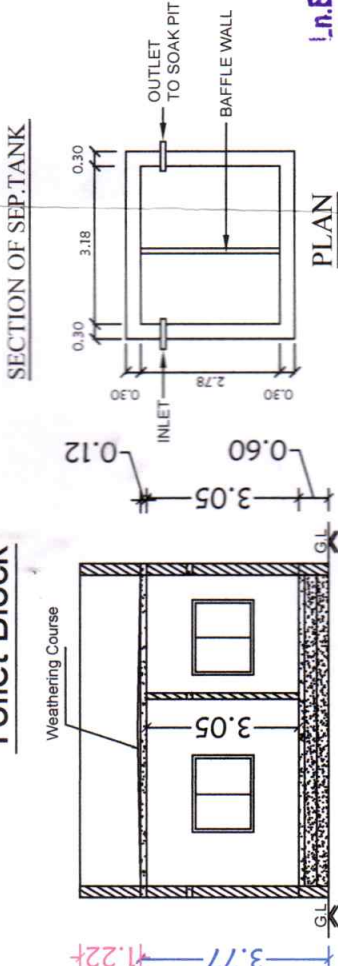


Front Elevation

Section on-"AA"

PLAN


SEPTIC. TANK

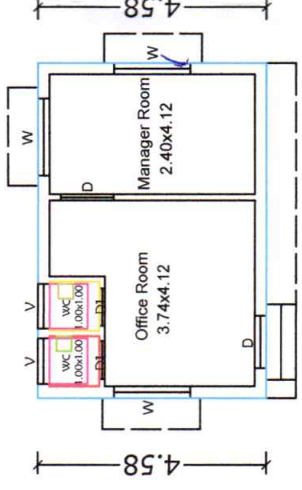

Office Room Building


DETAILS OF PERCUATION PIT

SOLAR HEATING SYSSYEM

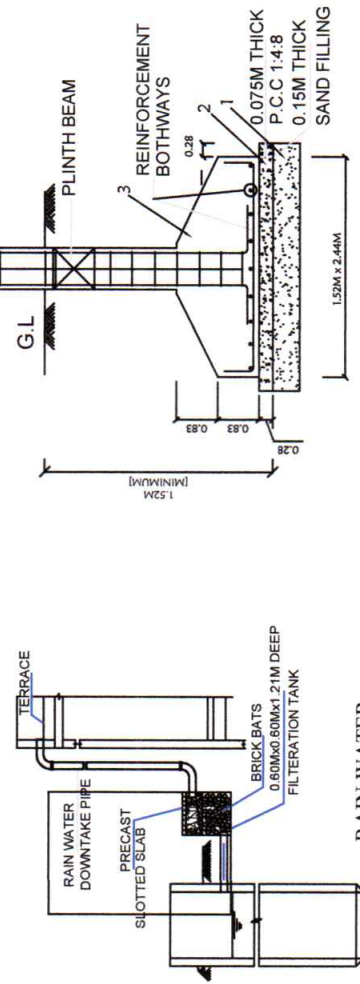

RAIN WATER HARVESTING SYSTEM

TYP. DET. COLUMN FOOTING

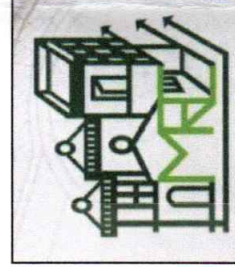

Ln.Er.V.Muthu B.E.,M.I.E.,F.I.V.,M.Sc., (RV)
MR CONSTRUCTIONS
No.25, Ever Green Complex, College Road
Karaikudi-630 002
Mob:94432 26127 ,6379891035

LEGEND	FEET	METRE
RS ROLLING SHUTTER	9'9"x7'0"	3.00x2.13
D1 DOOR	2'6"x7'0"	0.76x2.13
W WINDOW	5'0"x4'6"	1.52x1.37
V VENTILATOR	3'0"x2'0"	0.91x0.60

AREA DETAILS	SQ.FT.	SQ.M.
PLINTH AREA DETAILS		
Plot Area	5142.67	477.77
A.C. Sheet Roof		
1.) Shed Area	1530.95	142.23
R.C.C. Roof		
2.) Office Room Area	331.09	30.76
3.) Toilet Block Area	118.94	11.05
Open Space Area	3161.69	293.73

FSI DETAILS	PROPOSED	PERMISSIBLE
Total Plinth Area		
Plot Area	0.38	2

PARKING PROVIDED:-
No of Car Parking - Nil
No of Bike Parking - 02

OWNER'S NAME & SIGN:-


Thiru.RK.Ramanathan
S/o. Thiru.Radhakrishnan

ENGINEER:-


Ln.Er.V.MUTHU B.E. M.I.E. F.I.V. M.Sc (Valuation).
Registered Valuer, (I.T.) Reg. No. 07/2004-05 (Wealth Tax) / 1881
Chartered Engineer, Structural Engineer,
Karaikudi Municipality Registered Engineer Grade - 1
D.T.C.P & Collectorate Panel Engineer
M.R. CONSTRUCTIONS
No.25, "Ever Green Complex", College Road,
Karaikudi - 2, Sivagangai District.
Cell: 94432 26127, 6379891035

PLAN SHOWING THE PROPOSED CONSTRUCTION OF A.C. SHEET ROOF COMMERCIAL BUILDING AND R.C.C. ROOF OFFICE ROOM & TOILET BLOCK FOR ALUMINIUM PRODUCTS MANUFACTURING UNIT IN TAMILNADU SMALL INDUSTRIES DEVELOPMENT CORPORATION LIMITED" IN SIDCO INDUSTRIAL ESTATE" AT SY.NO. 95/3A & 3 B PART, PLOT NO.DP.NO.80, IN AMARAVATHI VILLAGE, AMARAVATHIPUDUR PANCHAYAT, SAKKOTTAI UNION, KARAIKUDI TALUK, SIVAGANGAI DISTRICT.

"M/s. RK INDUSTRY

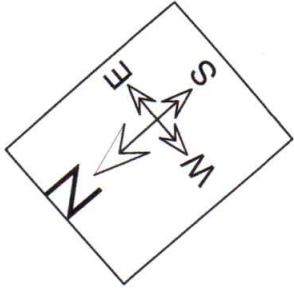


15.00 M Wide SIDCO Road

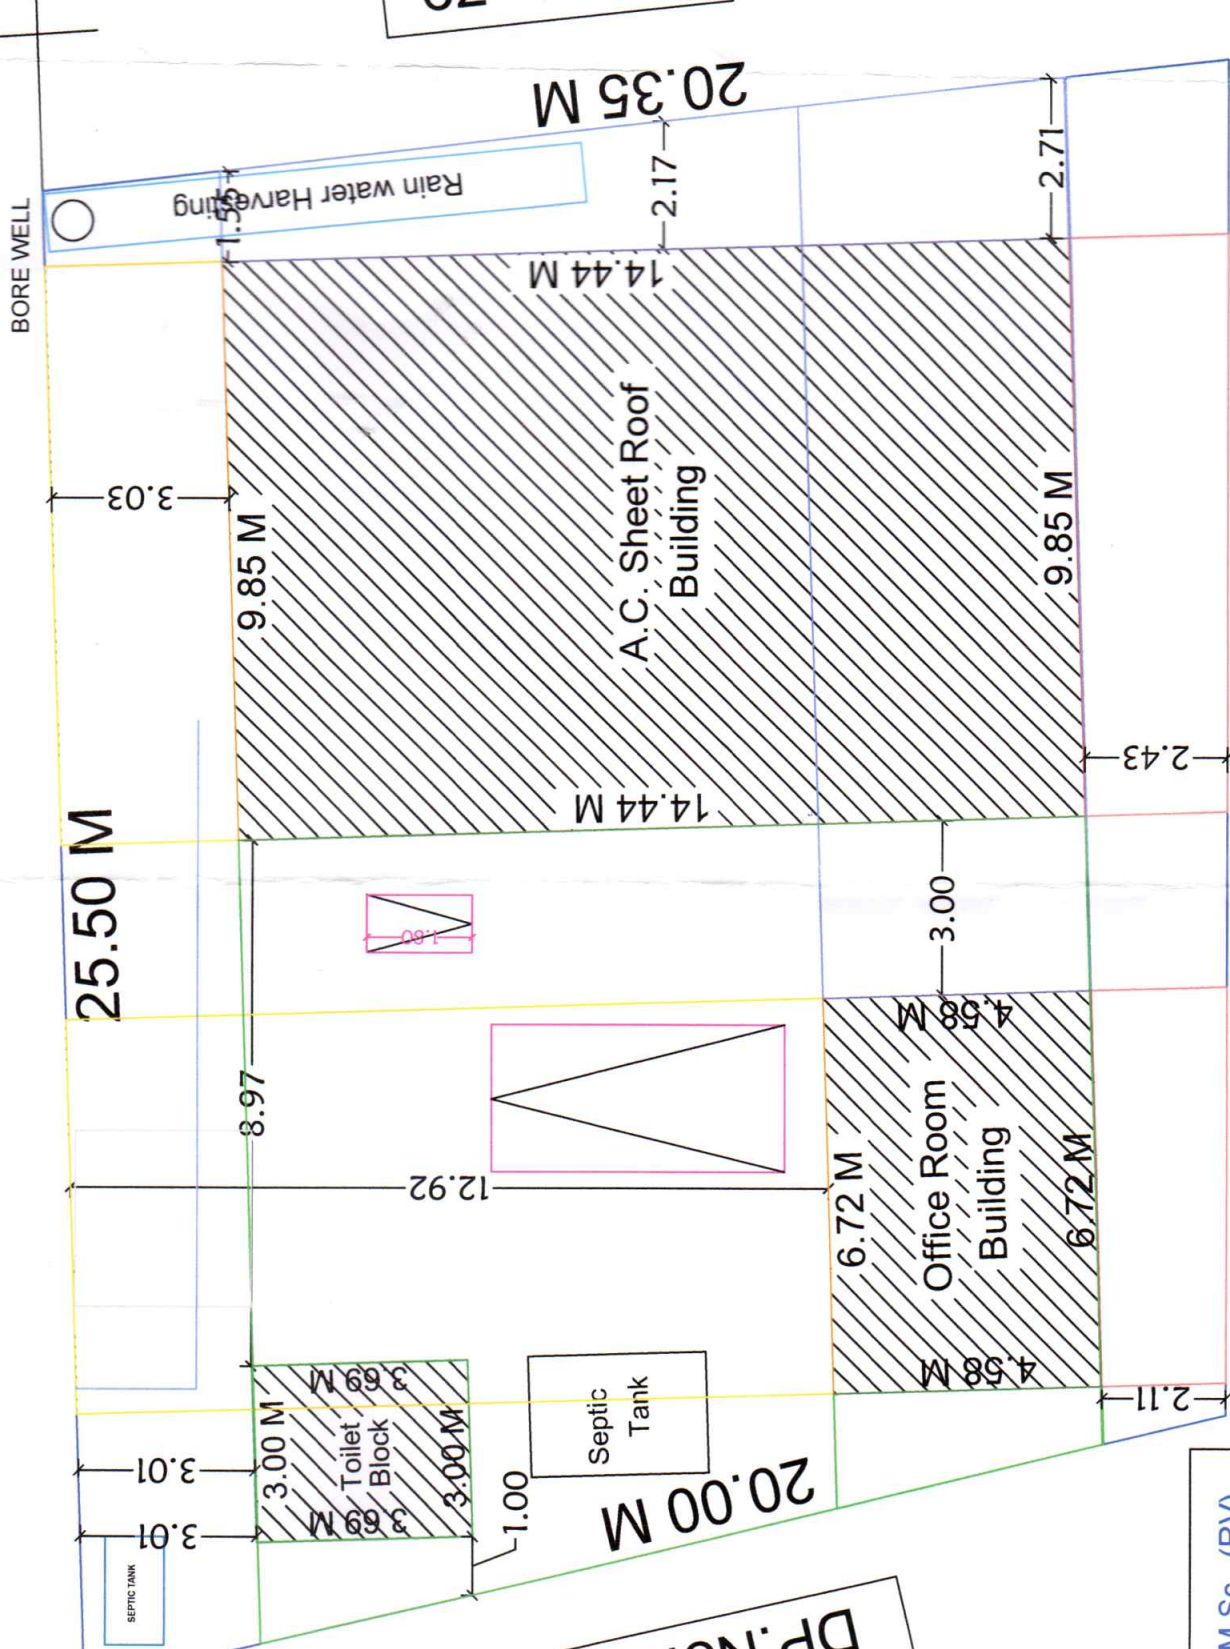

SITE PLAN
SCALE : 1:100

PP-4

Ln.Er.V.Muthu B.E.,M.I.E.,F.I.V.,M.Sc., (RV)
MR CONSTRUCTIONS
No.25, Ever Green Complex, College Road
Karaikudi-630 002
Mob:94432 26127 ,6379891035

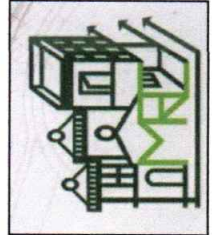

LEGEND	FEET	METRE
RS ROLLING SHUTTER	99"x70"	3.00x2.13
D1 DOOR	26"x70"	0.76x2.13
W WINDOW	50"x46"	1.52x1.37
V VENTILATOR	30"x20"	0.91x0.60

AREA DETAILS	SQ.FT.	SQ.M.
--------------	--------	-------

PLINTH AREA DETAILS		
---------------------	--	--

Plot Area	5142.67	477.77
-----------	---------	--------

A.C. Sheet Roof		
-----------------	--	--

1.) Shed Area	1530.95	142.23
---------------	---------	--------

R.C.C. Roof		
-------------	--	--

2.) Office Room Area	331.09	30.76
----------------------	--------	-------

3.) Toilet Block Area	118.94	11.05
-----------------------	--------	-------

Open Space Area	3161.69	293.73
-----------------	---------	--------

FSI DETAILS	PROPOSED	PERMISSIBLE
-------------	----------	-------------

Total Plinth Area		
-------------------	--	--

Plot Area	0.38	2
-----------	------	---

184.04		
--------	--	--

477.77		
--------	--	--

PARKING PROVIDED:-		
--------------------	--	--

No of Car Parking - Nil		
-------------------------	--	--

No of Bike Parking - 02		
-------------------------	--	--

OWNER'S NAME & SIGN:-		
-----------------------	--	--

--	--	--

--	--	--

