






PLAN SHOWING THE PROPOSED CONSTRUCTION OF RESIDENTIAL BUILDING AT S.NO: 28/16B
PLOT NO:18 , PARAMESHWARI NAGAR , LADANENDAL GROUP , LADANENDAL VILLAGE
THIRUPPUVANAM TALUK , SIVAGANGAI DISTRICT.

TOWN AND COUNTRY PLANNING DEPUTY DIRECTOR R.O.C.NO:SWP-VE4KB14L/2024,
TOWN AND COUNTRY PLANNING COMMISSIONER R.O.C.NO:01/2023-2024, DATE:16.03.2024,
LP.(SWP) DTCP /SIVAGANGAI NO - 25/2024

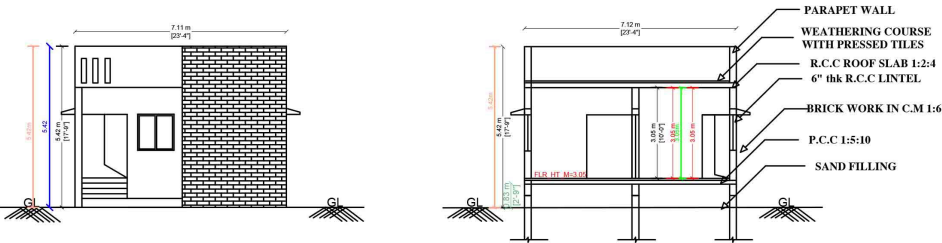

ELEVATION

SECTION ON AA

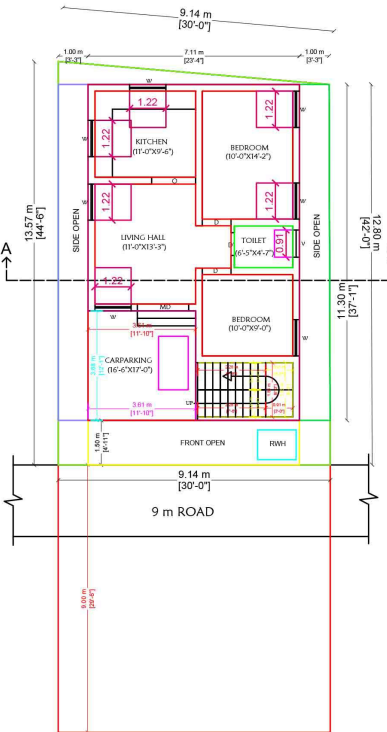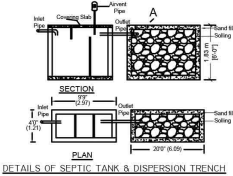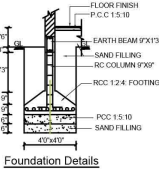 


PRO. GROUND FLOOR PLAN



TERRACE FLOOR PLAN

OWNER NAME : S.TAMILARASI

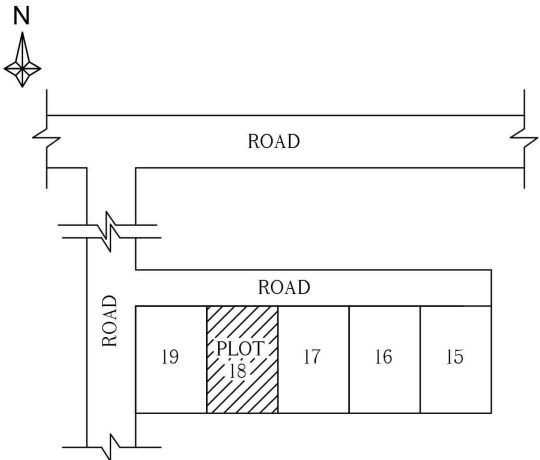

SITE PLAN
(N.T.S)

S.NO: 28/16B						
AREA STATEMENT	FSI AREA		NON-FSI AREA		TOTAL AREA	
	SQ.F T	SQ.M T	SQ.F T	SQ.M T	SQ.F T	SQ.M T
SITE AREA	---	---	---	---	1298 . 00	120 . 58
PROPOSED GROUND FLOOR AREA	721 . 39	67 . 02	143 . 16	13 . 30	864 . 55	80 . 32
TOTAL	721 . 39	67 . 02	143 . 16	13 . 30	864 . 55	80 . 32
OPEN SPACE AREA	---	---	---	---	433 . 45	40 . 26

FSI 120 . 58 SQM		0.16 % < 2.0 %		NO. OF CAR PARKING PROVIDED - 1 NOS			
721 . 39 SQM							
S.No	Description	Feet	Meter	S.No	Description	Feet	Meter
MD	Main Door	5' 0" X 7' 0"	1.52 X 2.13	W	Window	6' 0" X 4' 0"	1.82 X 1.21
D	Door	3' 0" X 7' 0"	0.91 X 2.13	W1	Window	4' 0" X 4' 0"	1.21 X 1.21
D1	Door	2' 6" X 7' 0"	0.75 X 2.13	W3	Window	3' 0" X 3' 0"	0.91 X 0.91
O	Open	5' 0" X 7' 0"	1.52 X 2.13	V	Ventilator	3' 0" X 2' 0"	0.91 X 0.61

OFFICE USE:							

HUNEST CONSTRUCTION

DRAWN BY :-
Er. M.SIVASHANMUGAM

DATE :
SCALE : 1" = 10'0"

ENGINEER :
Er. M. SIVASHANMUGAM, D.C.E., U.E.
Consulting Civil Engineer & Licensed Builder
L.B.S. No. MCRC 2019 Madurai Corporation
#416, Rathinapathy Complex, opp to G
Madurai Mandapam Main Road
Thiruppuvanam, Civarangai-630 011
Cell : 97900 79428

APPLICANT :
S.TAMILARASI