


PLAN SHOWING THE PROPOSED CONSTRUCTION OF GROUND FLOOR R.C.C ROOF RESIDENTIAL BUILDING IN NEW SURVEY NO. 122/34A1C, PLOT NO. 32, THIRUPATHI NAGAR, SANGAMANGALAM VILLAGE, ARASANENDAL GROUP, KEELAPASALAI VILLAGE PANCHAYAT, MANAMADURAI PANCHAYAT UNION, MANAMADURAI TALUK, SIVAGANGAI DISTRICT, TAMIL NADU


SITE PLAN
(A2 - Scale : 1:




SUR

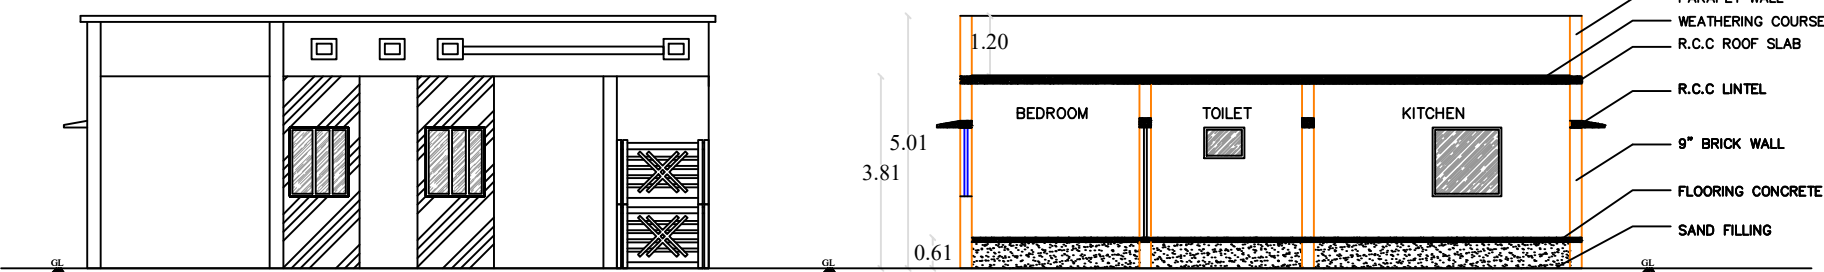


ELEVATION

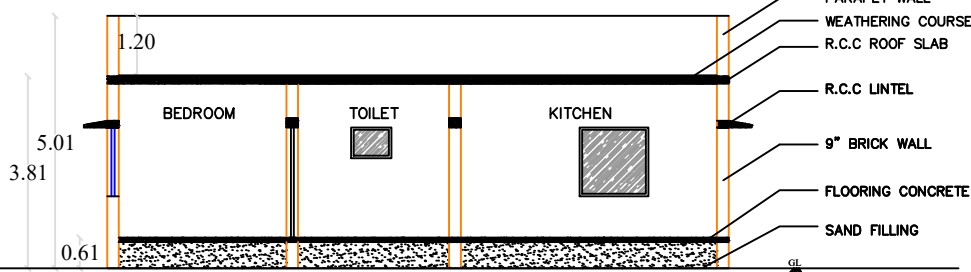


SECTION ON 'AA'

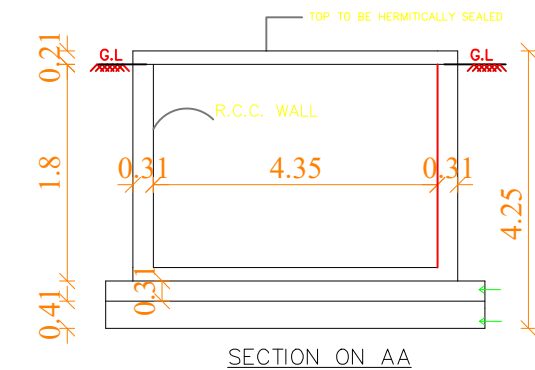


SECTION ON AA

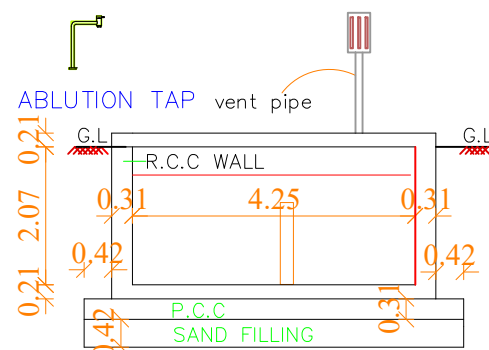


SECTION ON D-D

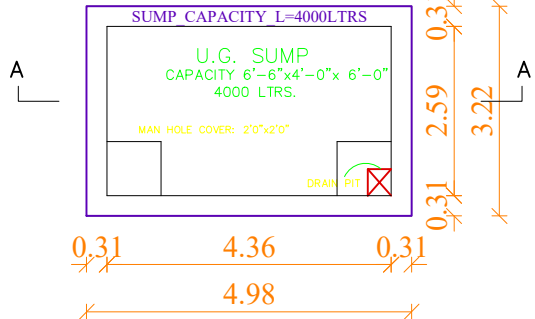

SUMP DETAIL

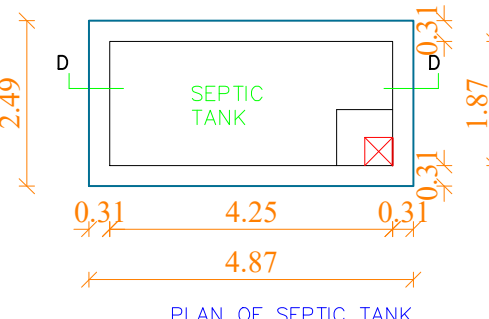



SEPTIC TANK

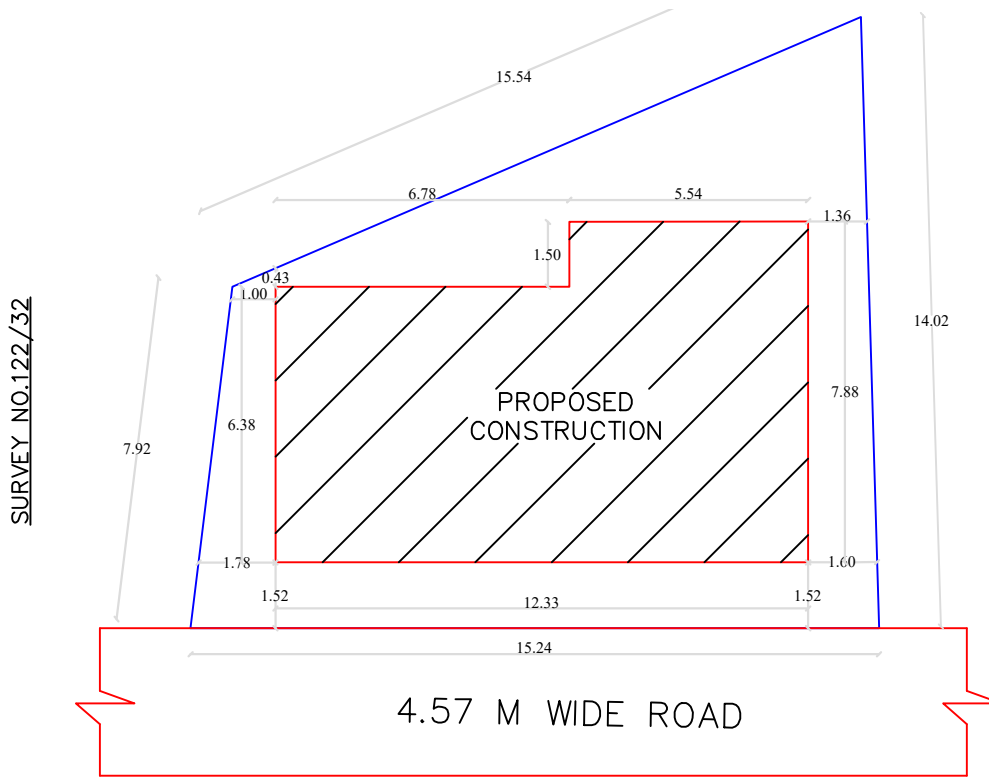


SURVEY NO.122/32

PLOT NO.31

KEY PLAN (Not to Scale)

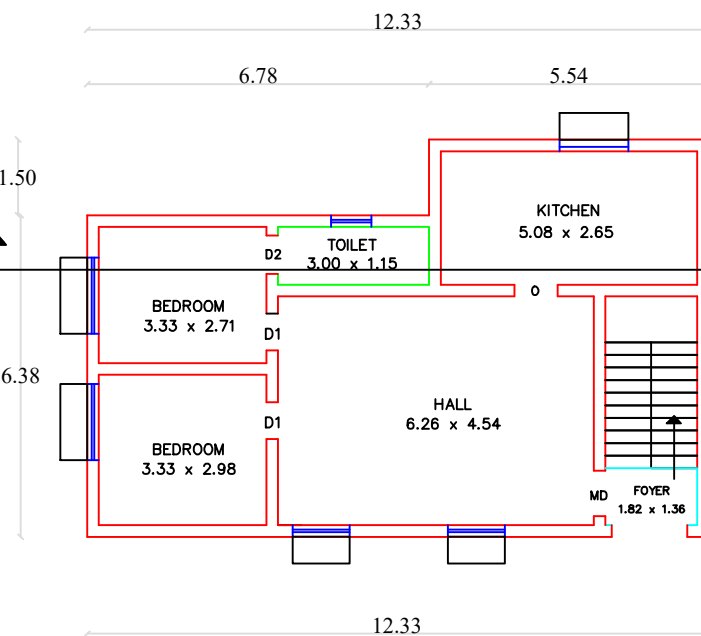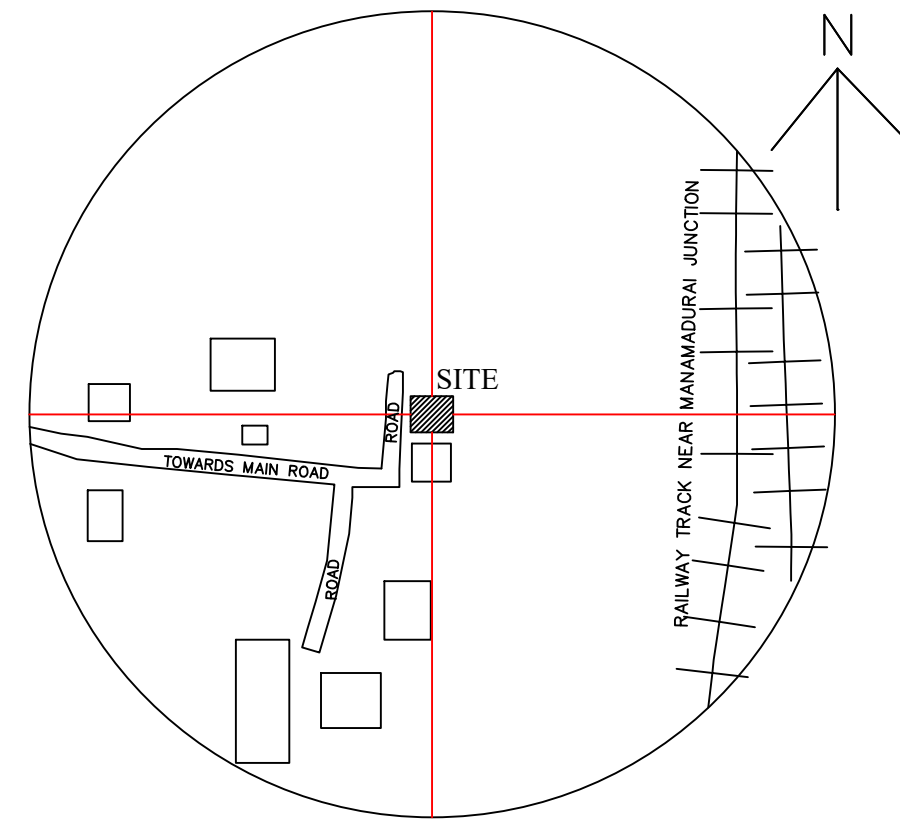

GROUND FLOOR PLAN

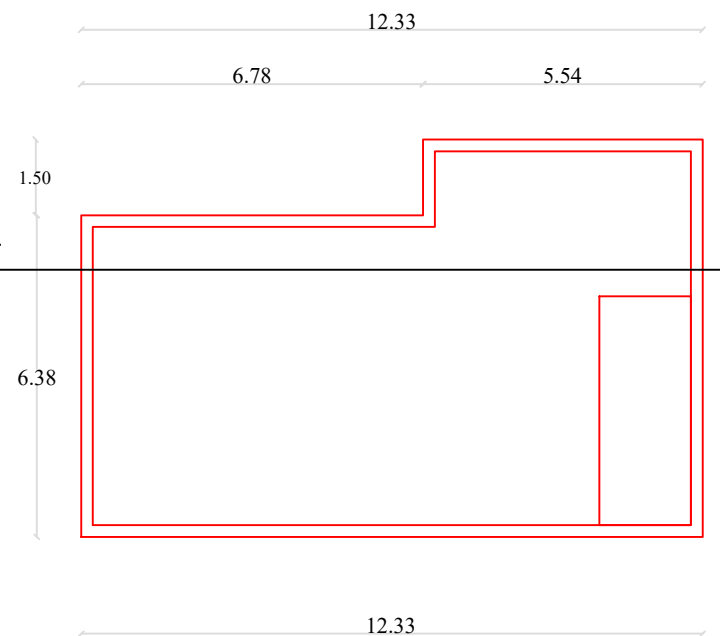

TERRACE FLOOR PLAN

AREA STATEMENT	SQ.FT	SQ.M
As Per Document (Site)	1800.00	167.22
As Per Patta (Site)	1786.81	166.00
Proposed G.F Area	936.35	86.99
Proposed F.F Area	-	-
Proposed S.F Area	-	-
Open Space Area	850.46	79.01
$FSI = \frac{86.99 \text{ SQM}}{167.22 \text{ SQM}} = 0.52 < 2.0$		

APPLICANT DETAILS & SIGNATURE

பெருந்தேவன்

Mrs.J.TAMILSELVI W/O JEYAMURUGAN

REGISTERED ENGINEER

Er.R.MAJOR PREMNATH M.E.,

Building Regulation Consultant | Registered Engineer - Grade II
Manamadurai Municipality | Reg. No. 185/LS/2023/00001

ARAM BUILDING SERVICES

Manamadurai, Sivagangai District, Tamil Nadu, IN.

Cell: 99 52 58 58 69


Office Use - Building Plan Permit

Roc No: 02/2024-2025 | B.A.No: 02/2024-2025


/E-Signed/

President - Radha Senthilkumar


Executive Officer / Keelapalai Village Panchayat
Manamadurai Block Panchayat, Sivagangai District

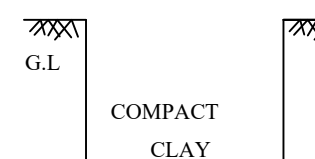


TRIAL PIT DETAILS

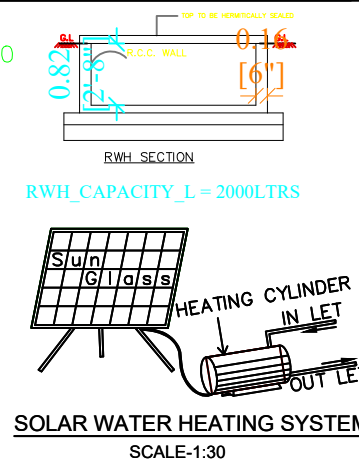


SOLAR WATER HEATING SYSTEM
SCALE:1:30

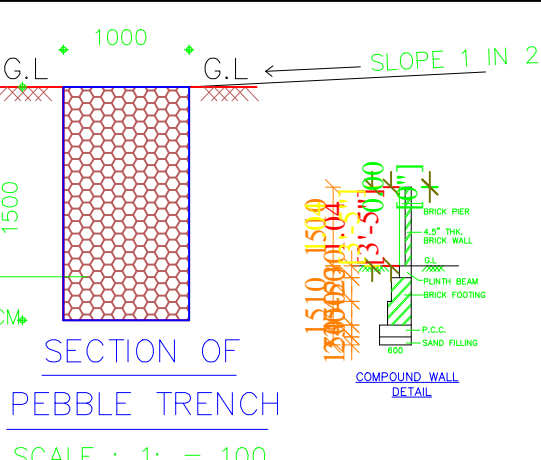

SECTION OF
PEBBLE TRENCH
SCALE : 1: = 100

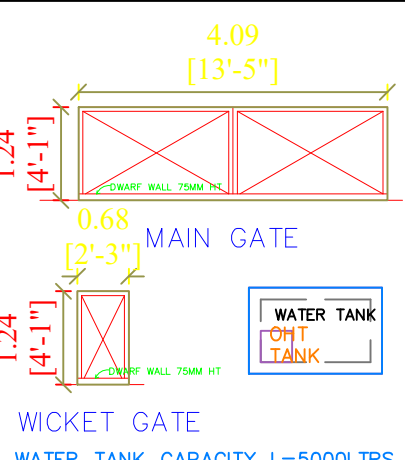

WICKET GATE
WATER_TANK_CAPACITY_L=5000LTRS

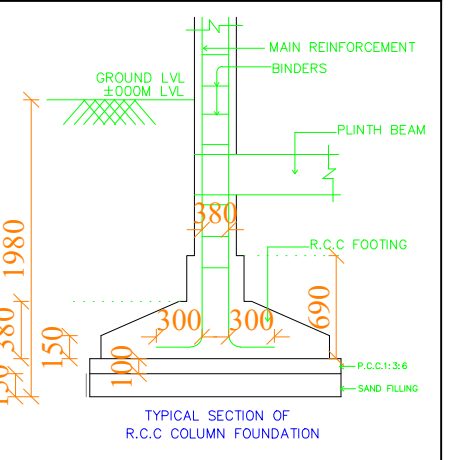

TYPICAL SECTION OF
R.C.C COLUMN FOUNDATION
SCALE : 1" = 2'-0"