

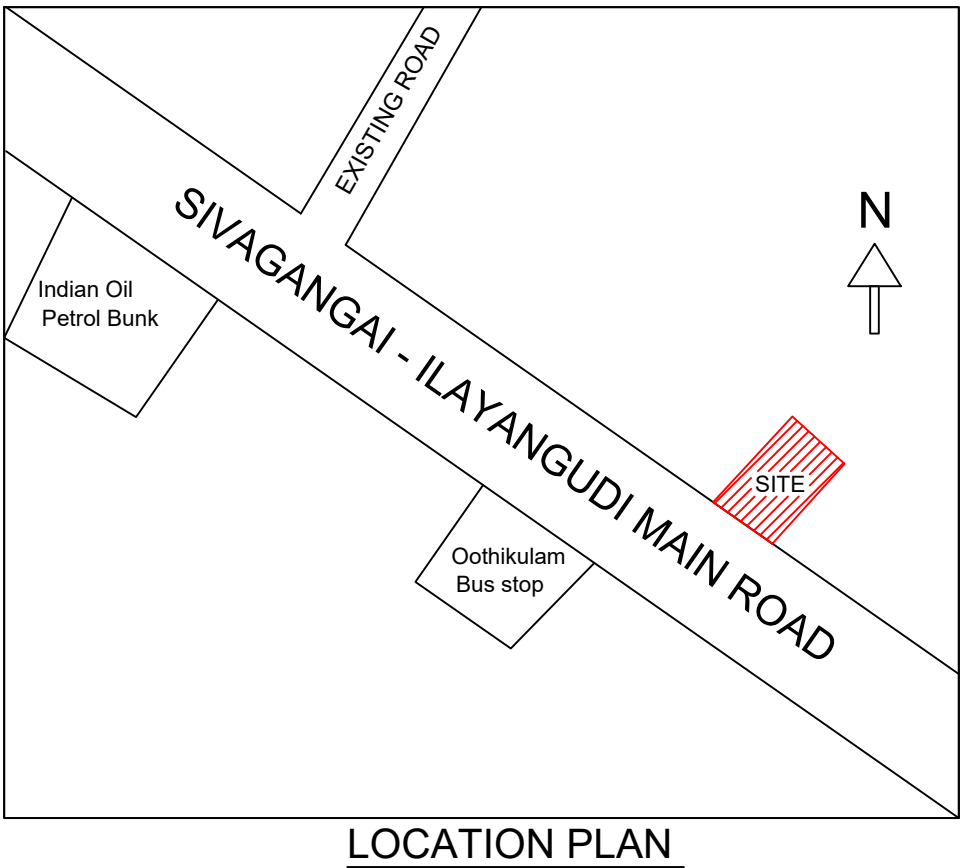
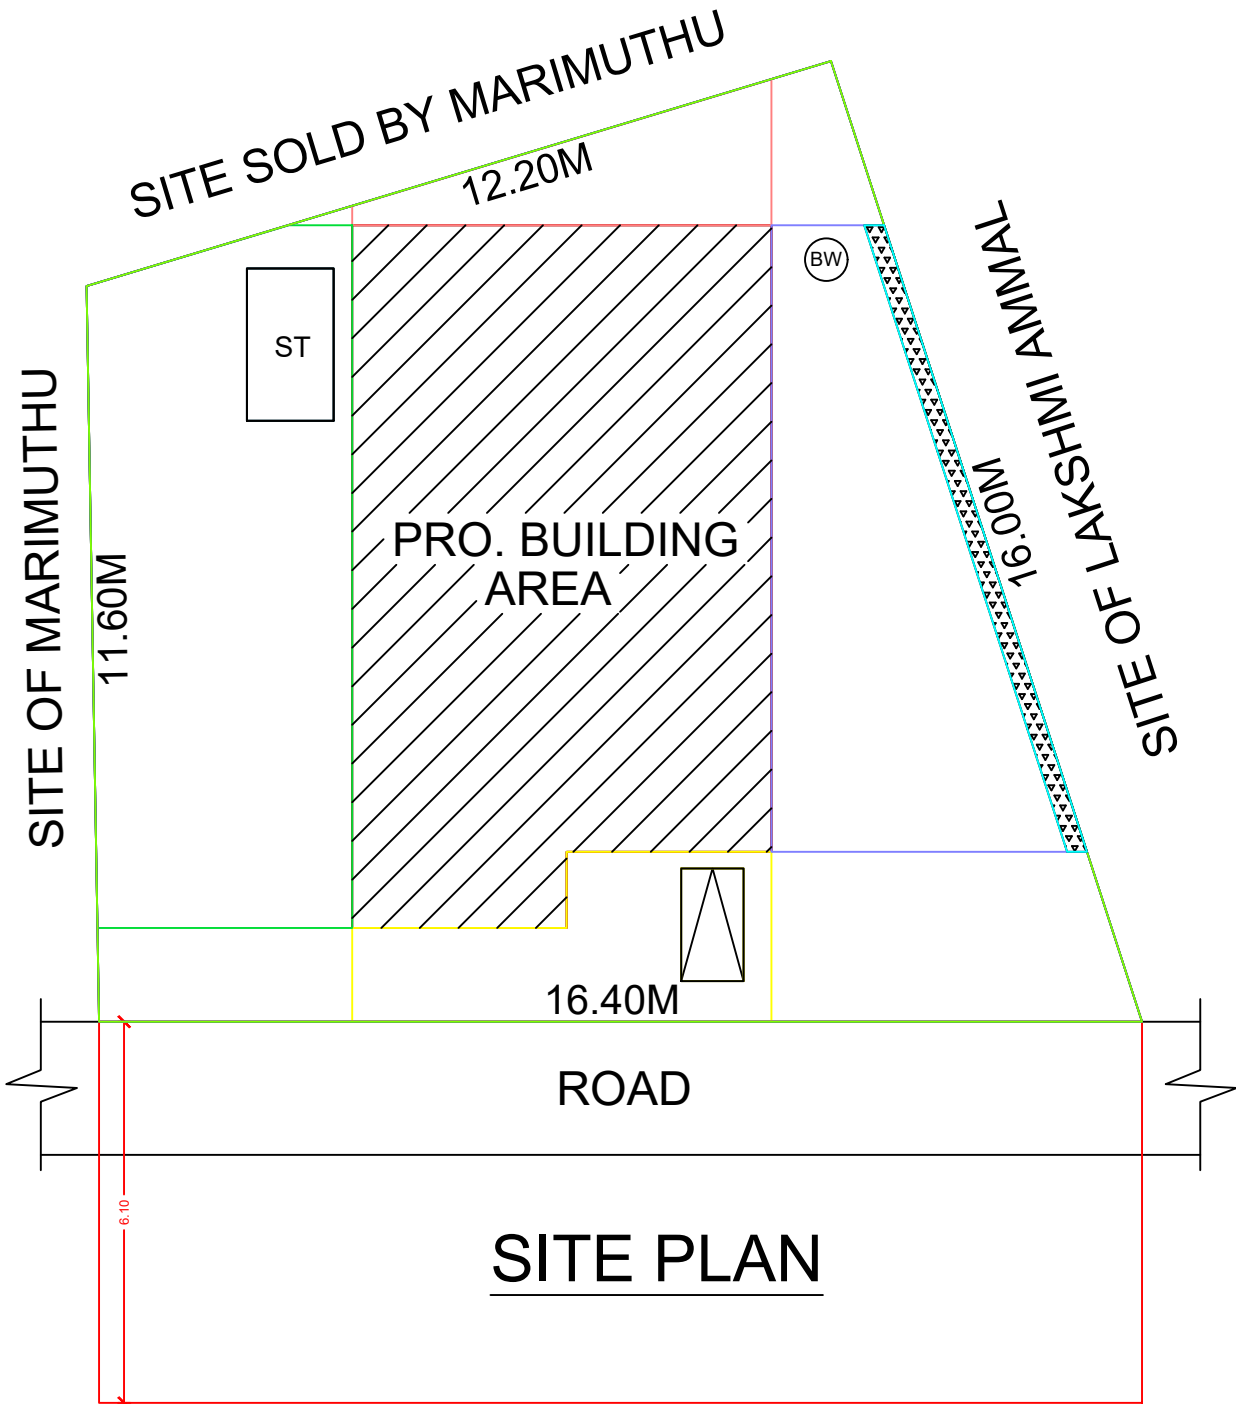
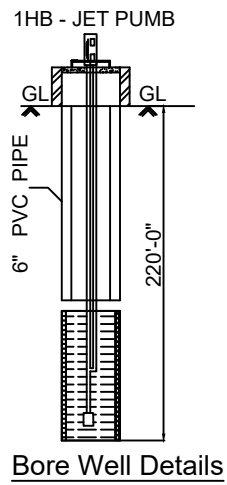
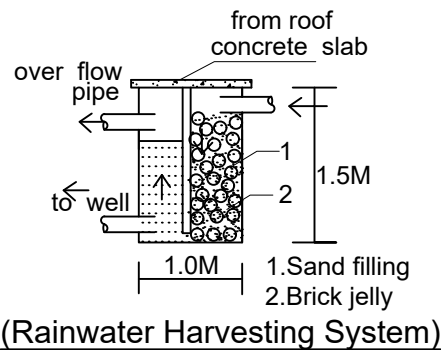
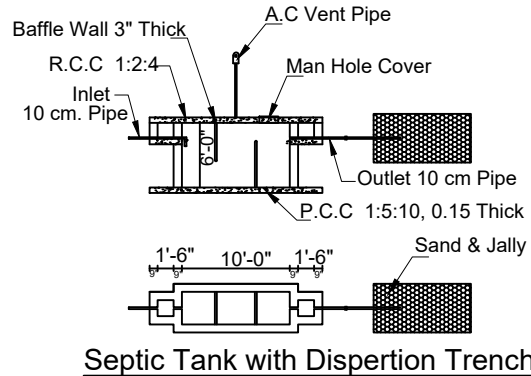
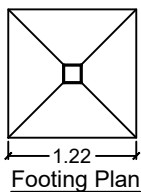
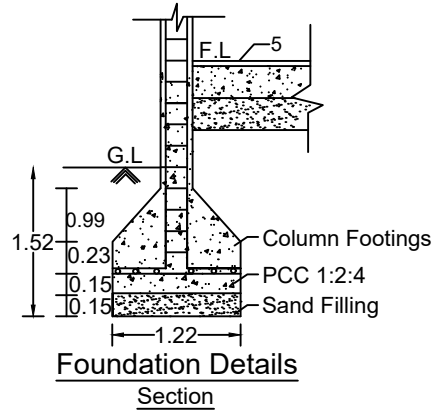
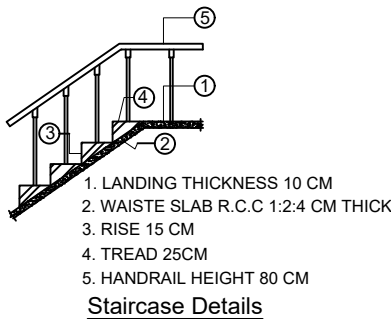
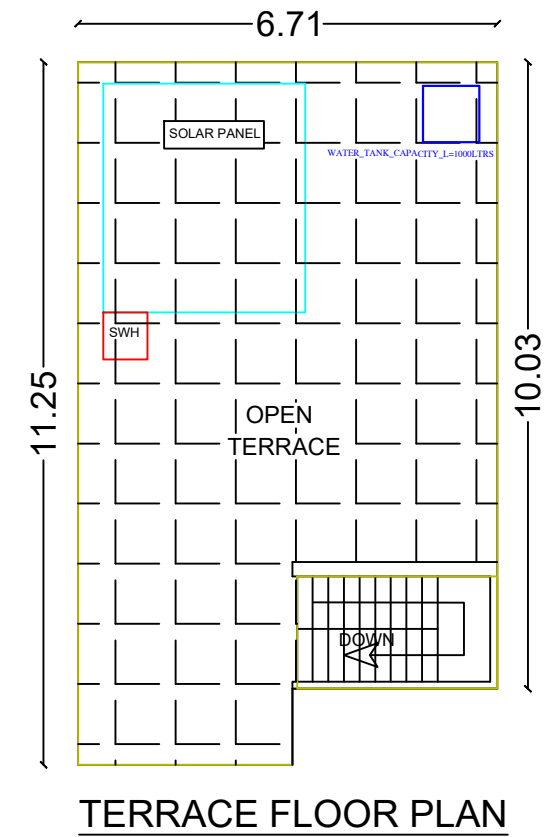
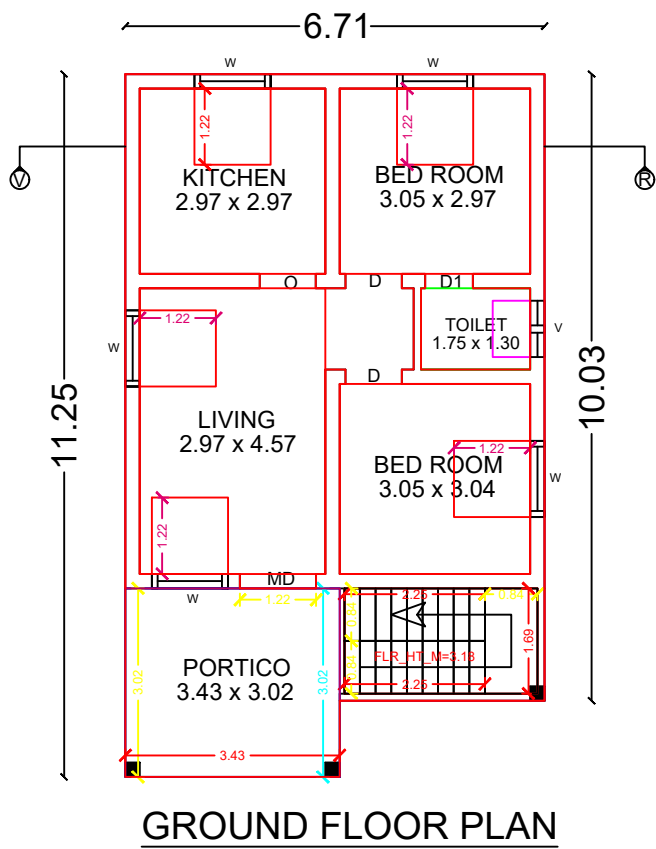
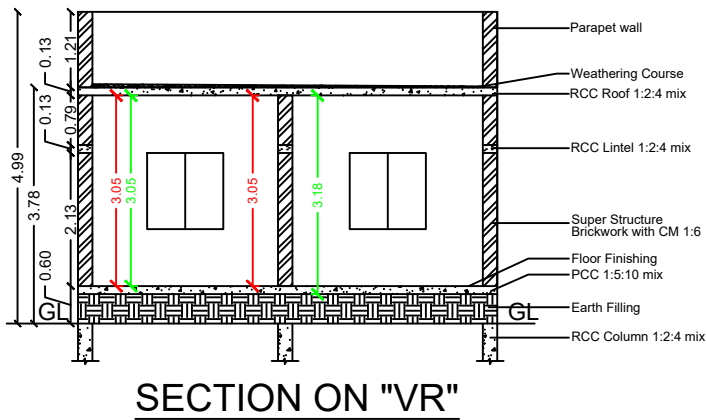


PLAN SHOWING THE PROPOSED CONSTRUCTION OF R.C.C. RESIDENTIAL BUILDING IN GROUND FLOOR
AT OLD S.NO.198/2A2A, NOW SUB-DIVISION S.NO.198/2A10B, PATTA NO.2207, OOTHIKULAM VILLAGE,
ALANGULAM GROUP & PANCHAYAT, SIVAGANGAI TALUK & SIVAGANGAI DISTRICT.

APPLICANT NAME : Mr.A.SENBAGARAJA S/O.Mr.ARUMUGAM.

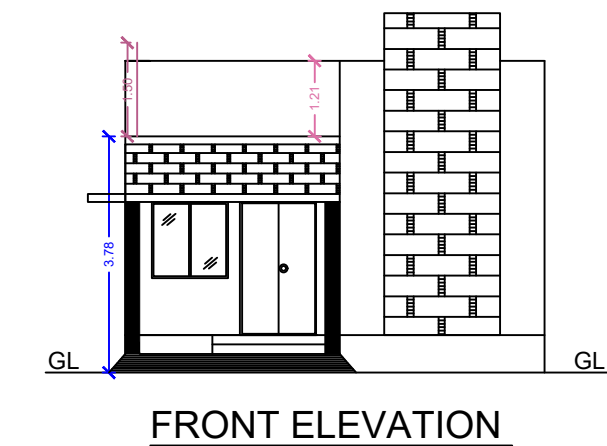

SHEET NO: 01

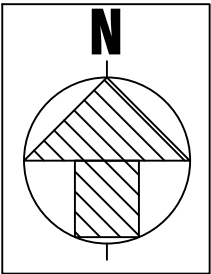

COMPASS FOR SITE PLAN

AREA DETAILS	SQ.M.	SQ.FT.
AS PER DOCUMENT AREA	202.60	2180.00
AS PER PATTA/FMB AREA	202.00	2174.30
AS PER SITE	198.76	2139.40

ALL DIMENSIONS ARE IN METRES

AREA STATEMENT					
S.No	AREA DETAILS	FSI SQ MT (A)	NON-FSI SQ MT (B)	TOTAL AREA SQ MT I = (A+B)	TOTAL AREA SQ FT
01	STILT/BASEMENT FLOOR	---	---	---	---
02	GROUND FLOOR	71.49	---	71.49	770.00
03	FIRST FLOOR	---	---	---	---
04	SECOND FLOOR	---	---	---	---
05	HEAD ROOM	---	---	---	---
06	LIFT AREA	---	---	---	---
	TOTAL	71.49	---	71.49	770.00

FLOOR SPACE INDEX (FSI)	= $\frac{71.49}{198.76}$	= 0.36
PLOT COVERAGE (PC)	= 36%	

JOINERY DETAILS			
MD	Main Door	1.22 x 2.10	
D	Door	0.90 x 2.10	ROAD
D1	Door	0.75 x 2.10	
O	Door open	0.91 x 2.10	BOUNDRY
W	Window	1.22 x 1.22	
W0	Window	1.83 x 1.22	PROPOSED BUILDING
W1	Window	0.91 x 1.22	
V	Ventilator	0.91 x 0.60	DRIVE WAY

PARKING STATEMENT			
NO. OF FLOOR	DESCRIPTION	TOTAL NO OF PARKING	
		REQUIRED	PROVIDED
GF	CAR	00 No	00 No
	TWO WHEELER	01 No	01 No

MITHRAN ASSOCIATES
Er.A.VIGNESH MANIKANDAN B.E., A.M.I.E.,
CHARTERED ENGINEER
MUNICIPALITY REGISTERED ENGINEER
Reg. No. AM1950706, Reg. No. 112/LS/2020/00026
CONTACT : +91-9791777183
REGISTERED ENGINEER

APPLICANT