

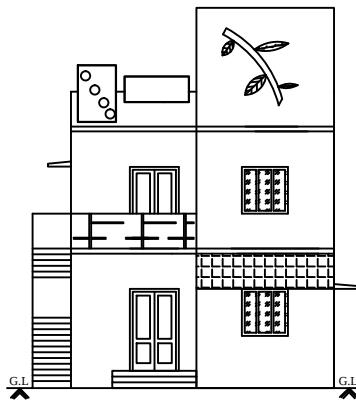


PLAN SHOWING THE ADDITIONAL CONSTRUCTION OF R.C.C. ROOF RESIDENTIAL BUILDING GROUND FLOOR AND FIRST FLOOR AT OLD SY.NO.138/1, NEW SY.NO. 138/34, OLD PATTa NO.373, NEW PATTa NO. 700, PLOT NO -61 & 87," DEVI SARASWATHI NAGAR " IN AMARAVATHIPUDUR VILLAGE, AMARAVATHIPUDUR PANCHAYAT, SAKKOTTai UNION, KARAikUDI TALUK, SIVAGANGAI DISTRICT.


SCALE : 1:100

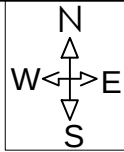


Front Elevation

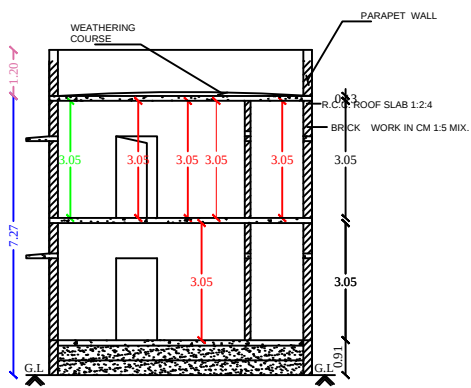


Section on-"AA"

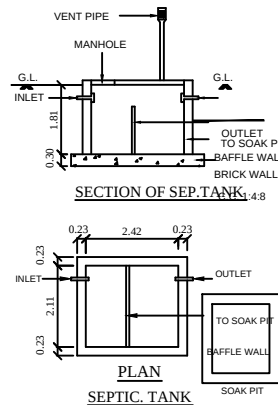


PLAN SEPTIC. TANK

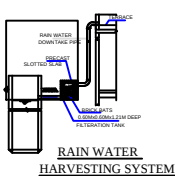


RAIN WATER HARVESTING SYSTEM

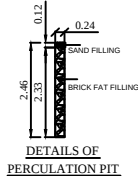


DETAILS OF PERCOLATION PIT

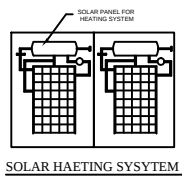


SOLAR HEATING SYSTEM

 


Bore Well Details

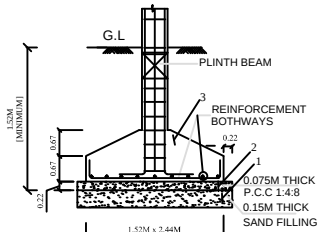

TYP. DET. COLUMN FOOTING

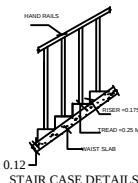

STAIR CASE DETAILS

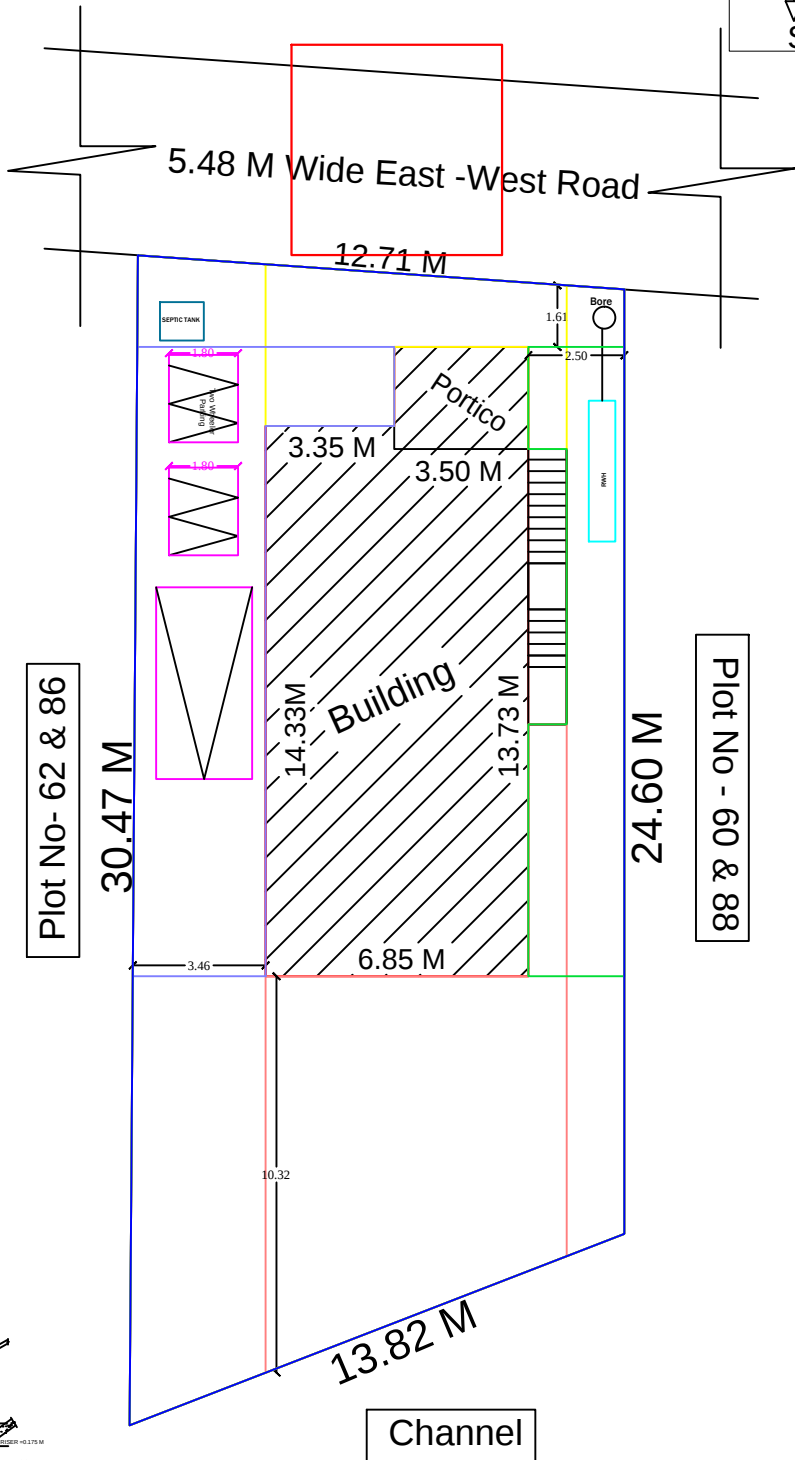

SITE PLAN
SCALE : 1:100

LEGEND	FEET	METRE
MD MAIN DOOR	4'0"x7'0"	1.22x2.13
RD , D DOOR	3'0"x7'0"	0.92x2.13
D1 DOOR	2'6"x7'0"	0.76x2.13
W WINDOW	5'0"x4'6"	1.53x1.37
W1 WINDOW	4'0"x4'6"	1.22x1.37
KW WINDOW	4'0"x2'6"	1.22x0.76
V VENTILATOR	3'0"x2'6"	0.92x0.76

AREA DETAILS	SQ.FT.	SQ.M.
As Per Document	3703.21	344.04
As Per Patta	3767.37	350.00
As Per Site	3786.95	351.82

PLINTH AREA DETAILS		
Ex-Ground Floor Area	746.00	69.00
Pro -Ground Floor Area	269.85	25.07
Pro- First Floor Area	1005.34	93.40
Open Space Area	2687.36	249.66

FSI DETAILS	PROPOSED	PERMISSIBLE
Total Plinth Area		
Plot Area	0.51	2
187.49		
344.04		

OWNER NAME & SIGN:-

H. kayadur2hi

Smt.X.Arul Kaiveli
W/o : Thiru.Xavier

ENGINEER:-

Er. R. AMARNATH, B.Tech.,
Licensed Building Surveyor
PARAMOUNT PLANNERS & BUILDERS
No.5/83, Nakkeerar Street
Kandanoor Road, Karaikudi - 630 001
Cell:90034 92497

OFFICE USE:-