




PLAN SHOWING THE PROPOSED CONSTRUCTION OF A.C.SHEET ROOF COMMERCIAL GODOWN BUILDING OF M/S.SAFI STEEL TRADERS PRIVATE LIMITED AT S.NO: 65/5B, PATTA NO.1458, NATIONAL HIGHWAYS 87, SANGAMANGALAM VILLAGE, ARASANENTHAL GROUP, KEELAPASALAI VILLAGE PANCHAYAT, MANAMADURAI PANCHAYAT UNION & TALUK, SIVAGANGAI DISTRICT.

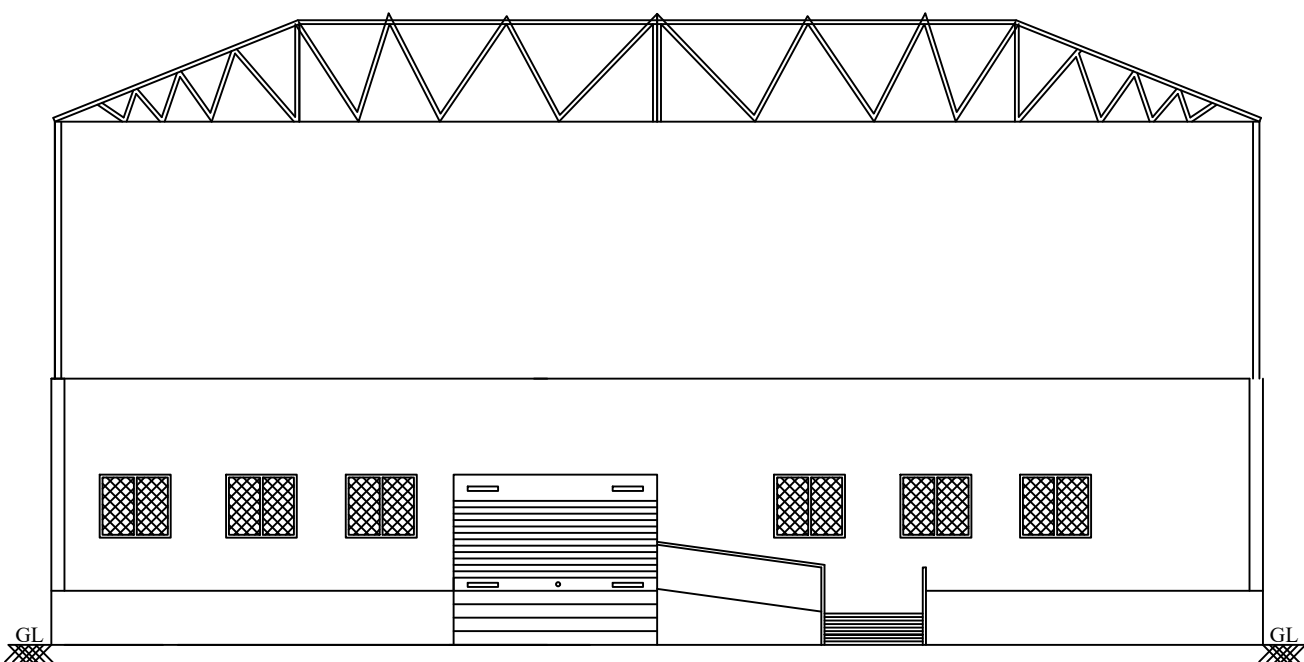


FRONT ELEVATION

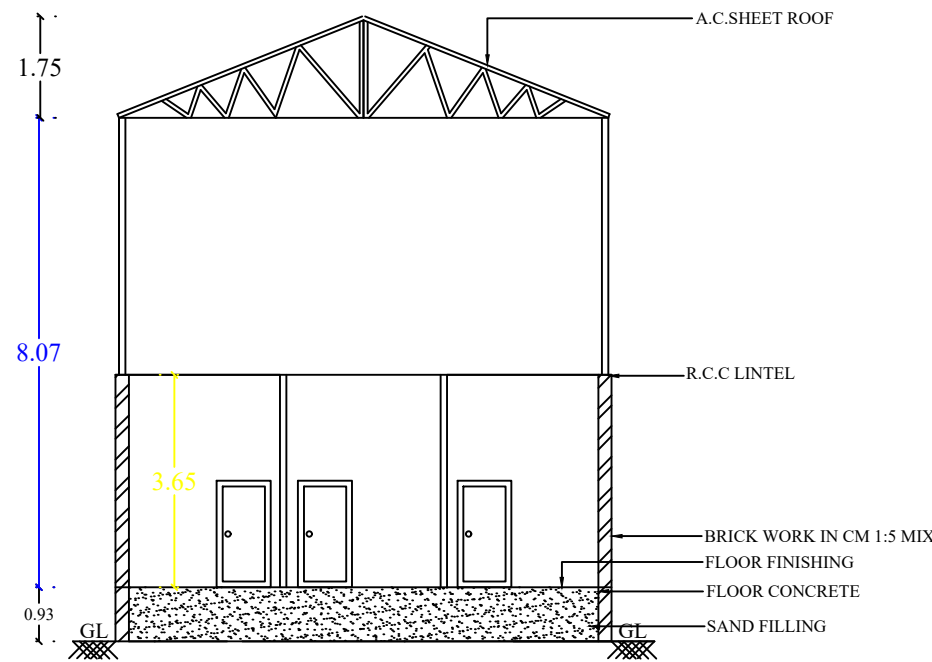

SECTION A1-A1

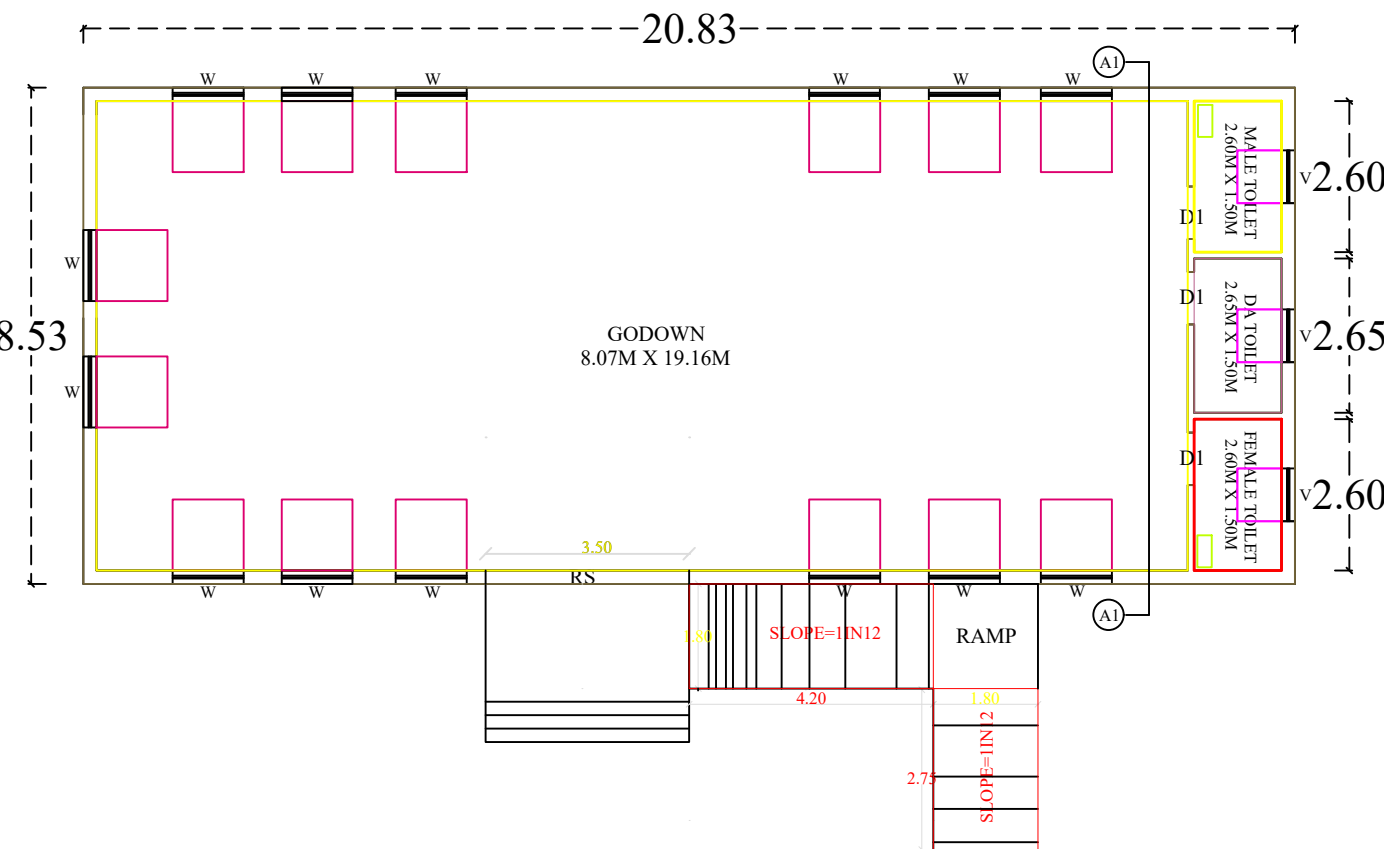


GODOWN FLOOR PLAN

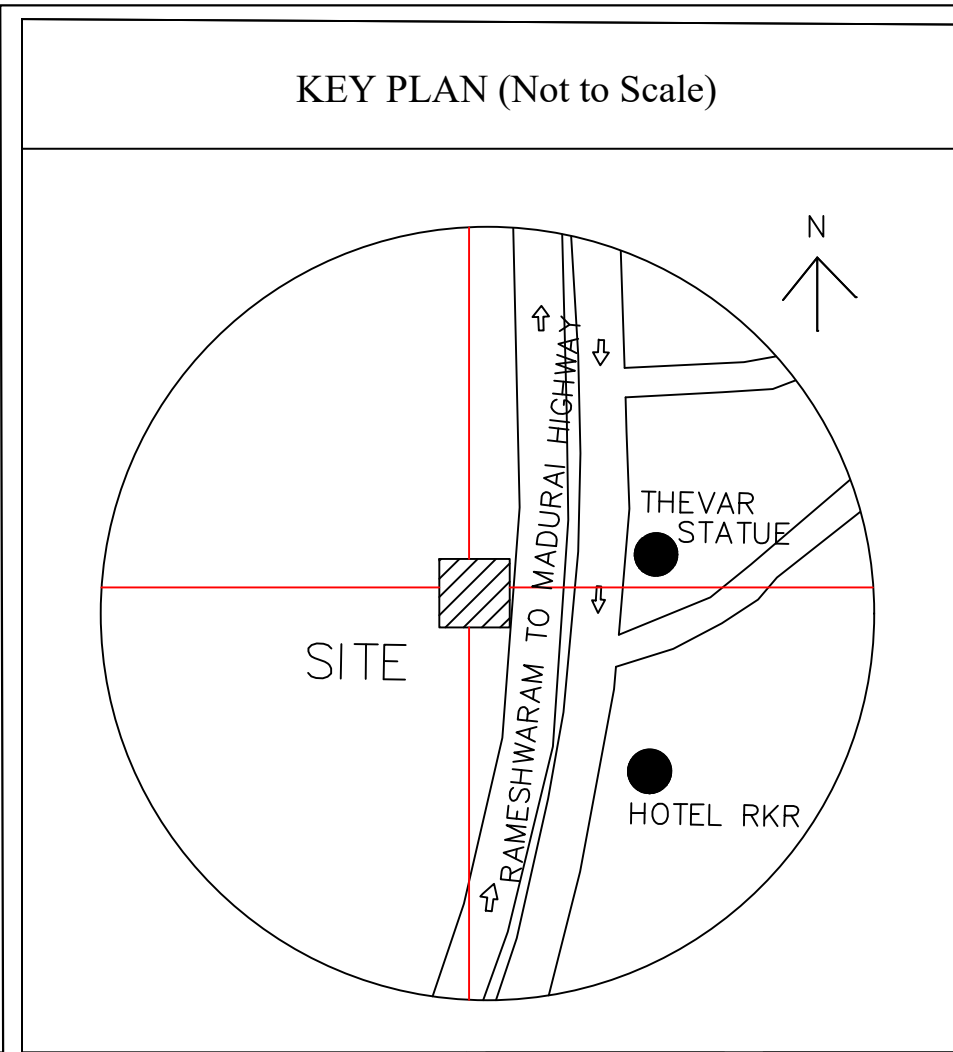

KEY PLAN (Not to Scale)

SITE PLAN
(A2 - Scale : 1:600)

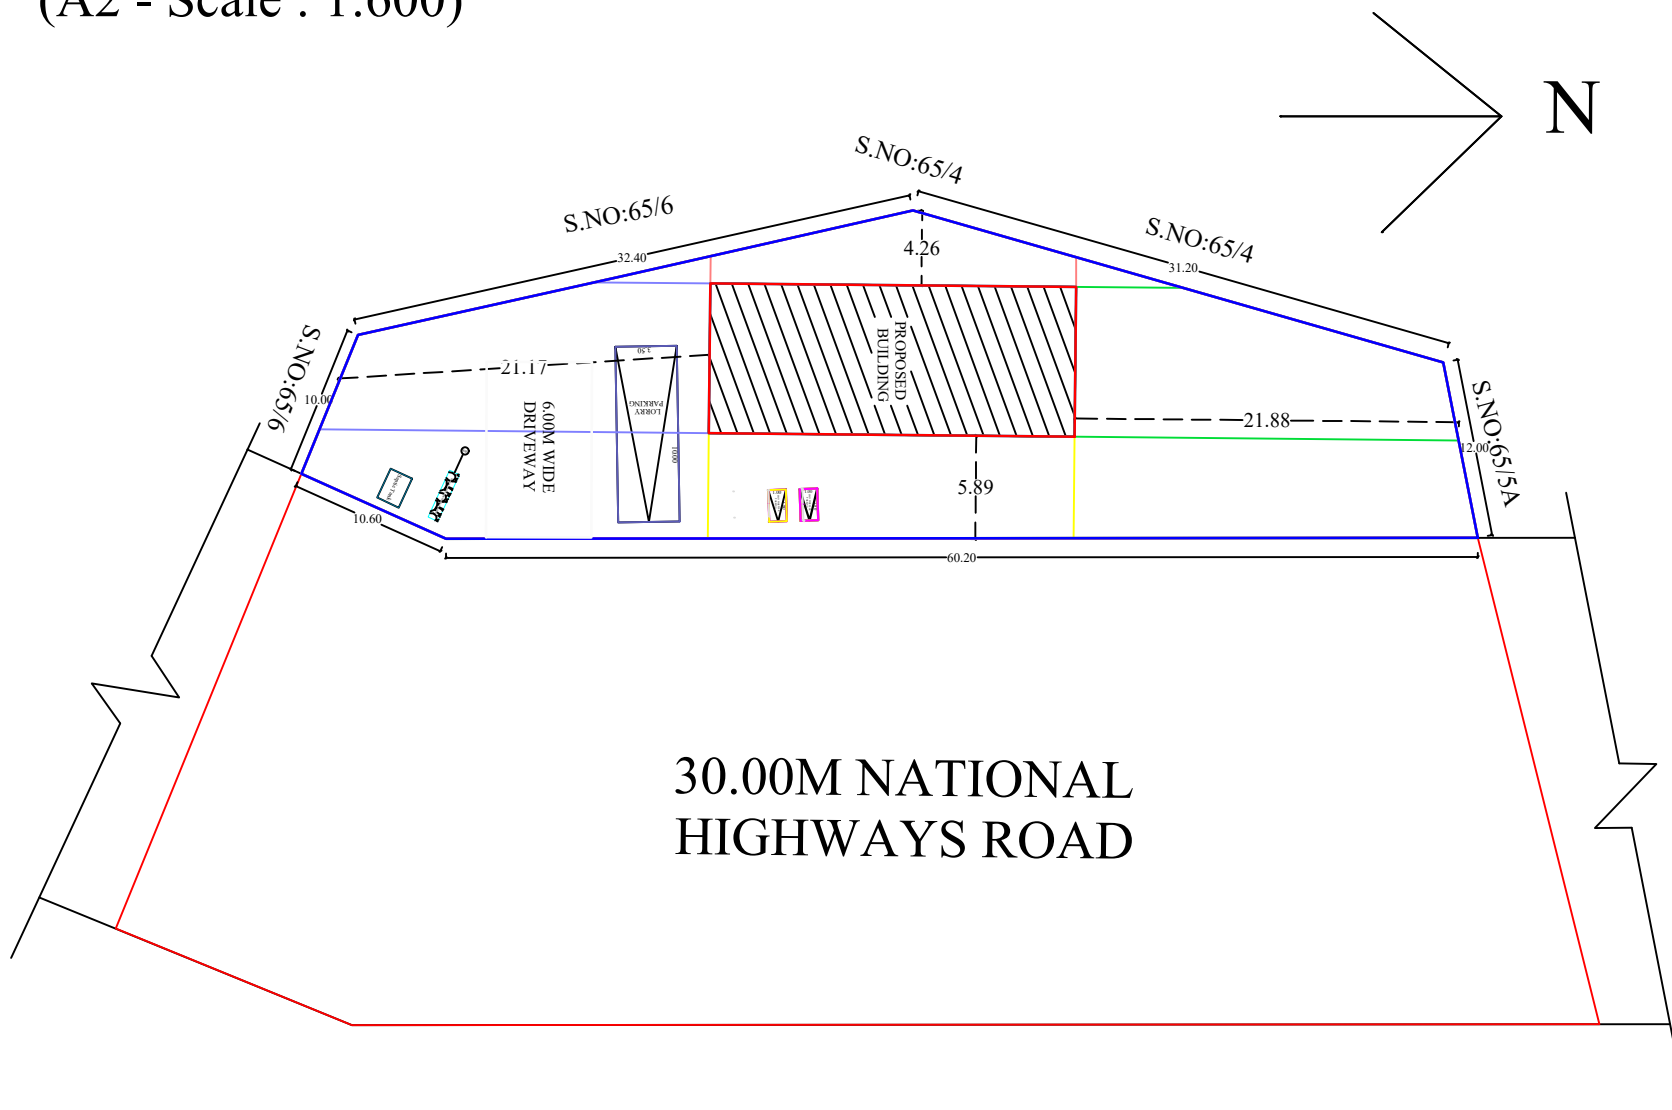

30.00M NATIONAL
HIGHWAYS ROAD

AREA STATEMENT	SQ.FT	SQ.M
INITIAL EXTENT	13068.00	1214.05
SETTLEMENT EXTENT	3049.20	283.28
CURRENT EXTENT	10018.80	930.77
AS PER PATTA	10021.28	931.00
PROPOSED G.F AREA	1913.30	177.75
OPEN SPACE AREA	8105.50	753.02

$$FSI = \frac{177.75 \text{ SQM}}{930.77 \text{ SQM}} = 0.191 < 2.0$$

APPLICANT DETAILS & SIGNATURE

[Signature]

Mr.S.MOHAMED FAYAZ S/O SAFI MOHAMED

REGISTERED ENGINEER

[Signature]

Er.R.MAJOR PREMNATH M.E.,

BUILDING REGULATION CONSULTANT | REGISTERED ENGINEER - GRADE II
REG. No. 185/LS/2023/00001 | MANAMADURAI MUNICIPALITY

Office Use - Building Plan Permit

Roc No: 1/2024-2025 | B.A.No: 1/2024-2025

/E-Signed/







President - Radha Senthilkumar

Executive Officer / Keelapasalai Village Panchayat
Manamadurai Block Panchayat, Sivagangai District

ARAM BUILDING SERVICES

Manamadurai, Sivagangai District, Tamil Nadu, IN.

Cell: 99 52 58 58 69

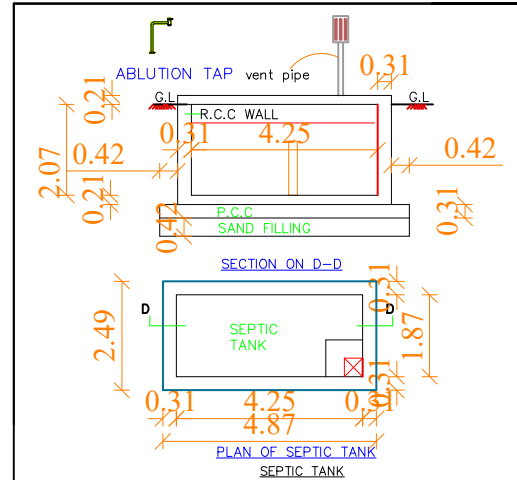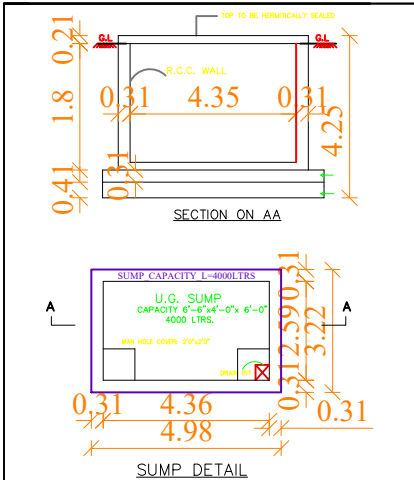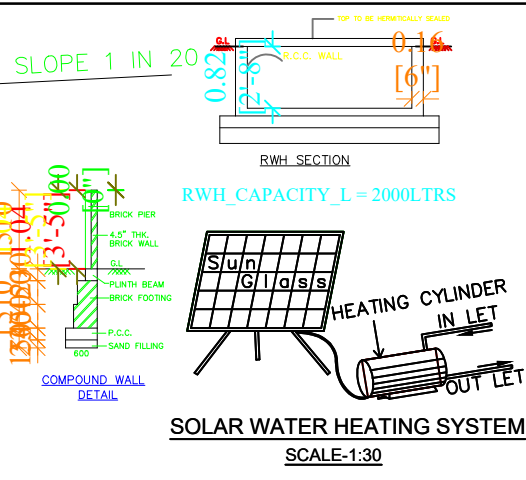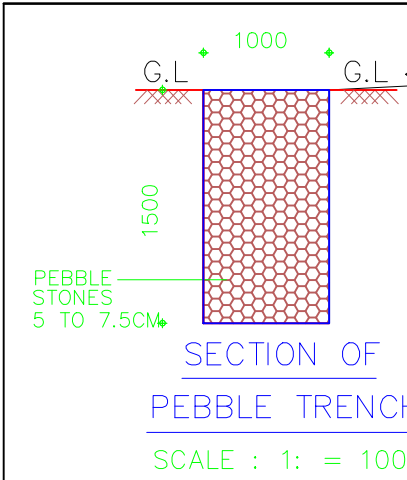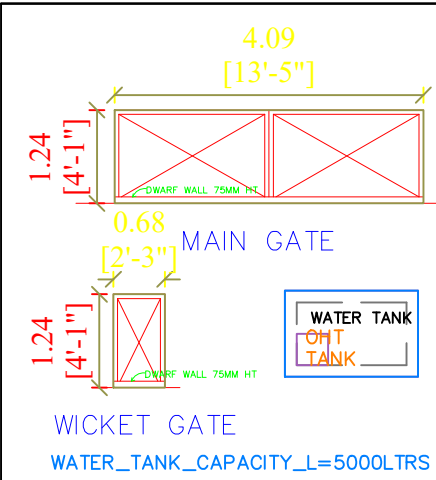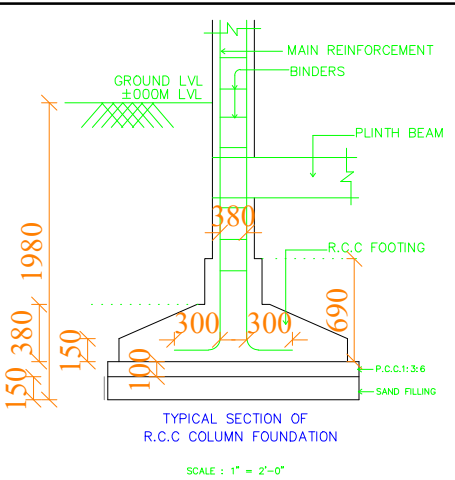

SCHEDULE OF JOINERY (IN cm)			
Desc	Size	Sill	Top
M.D	120 x 210	-	210
G.D	100 x 210	-	210
D1	090 x 210	-	210
D2	075 x 210	-	210
O	090 x 210	-	210
W1	150 x 120	090	210
W2	090 x 120	090	210
V	060 x 060	150	210