


PLAN SHOWING THE PROPOSED CONSTRUCTION OF R.C.C BUILDING AT S.NO:136/2B, PATTa NO:3071,
PLOT NO:5&6,SUNDARANADAPPU VILLAGE, SUNDARANADAPPU GROUP, KATTUNEDUNKULAM PANCHAYAT,
SIVAGANGAI TALUK, SIVAGANGAI DISTRICT.


SCALE : 1:100 (ALL DIMENSIONS ARE IN METRE).

APPLICANT NAME : Mr.C.CHINNAMUTHU

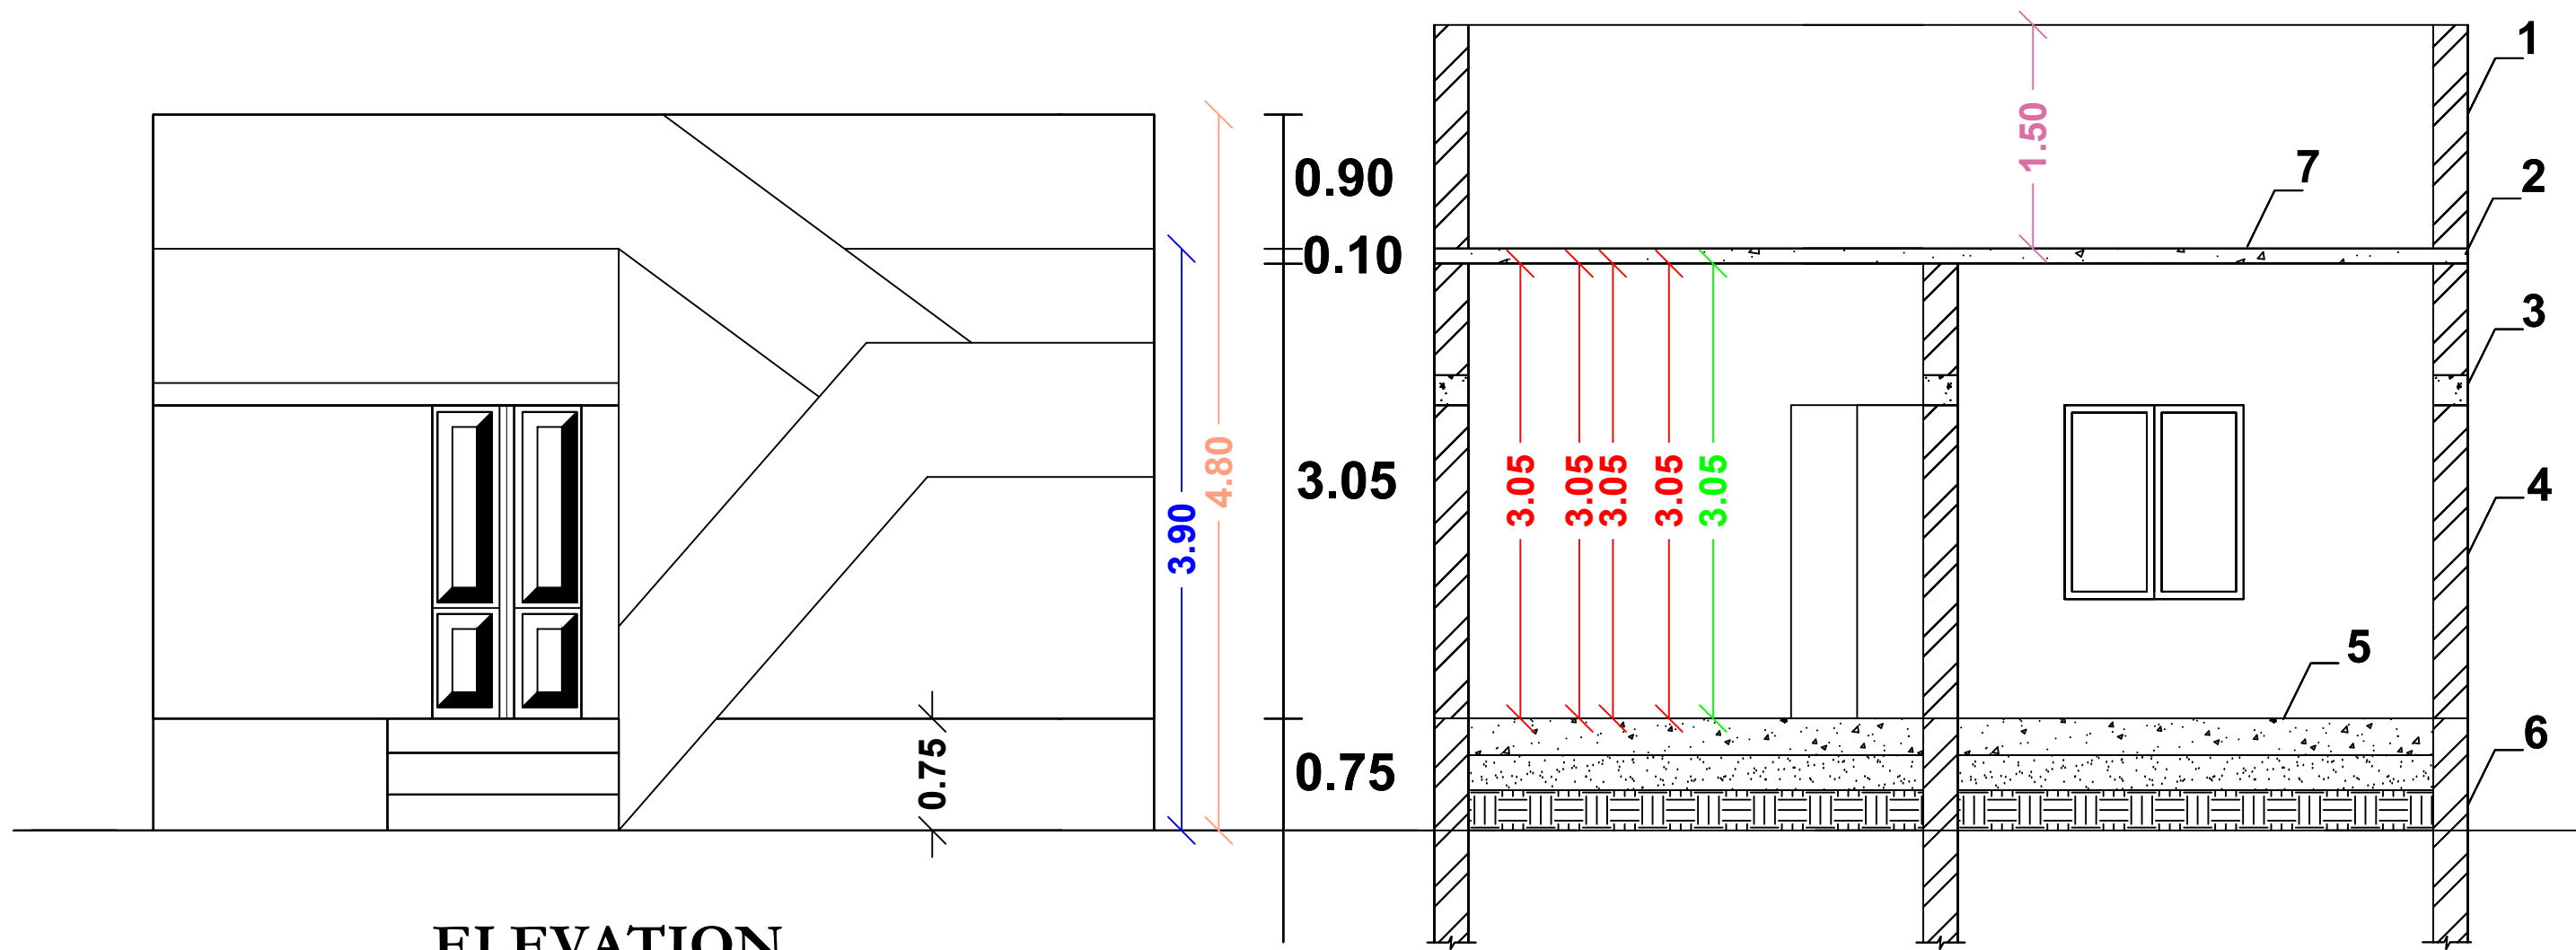

ELEVATION


SECTION ON "AB"

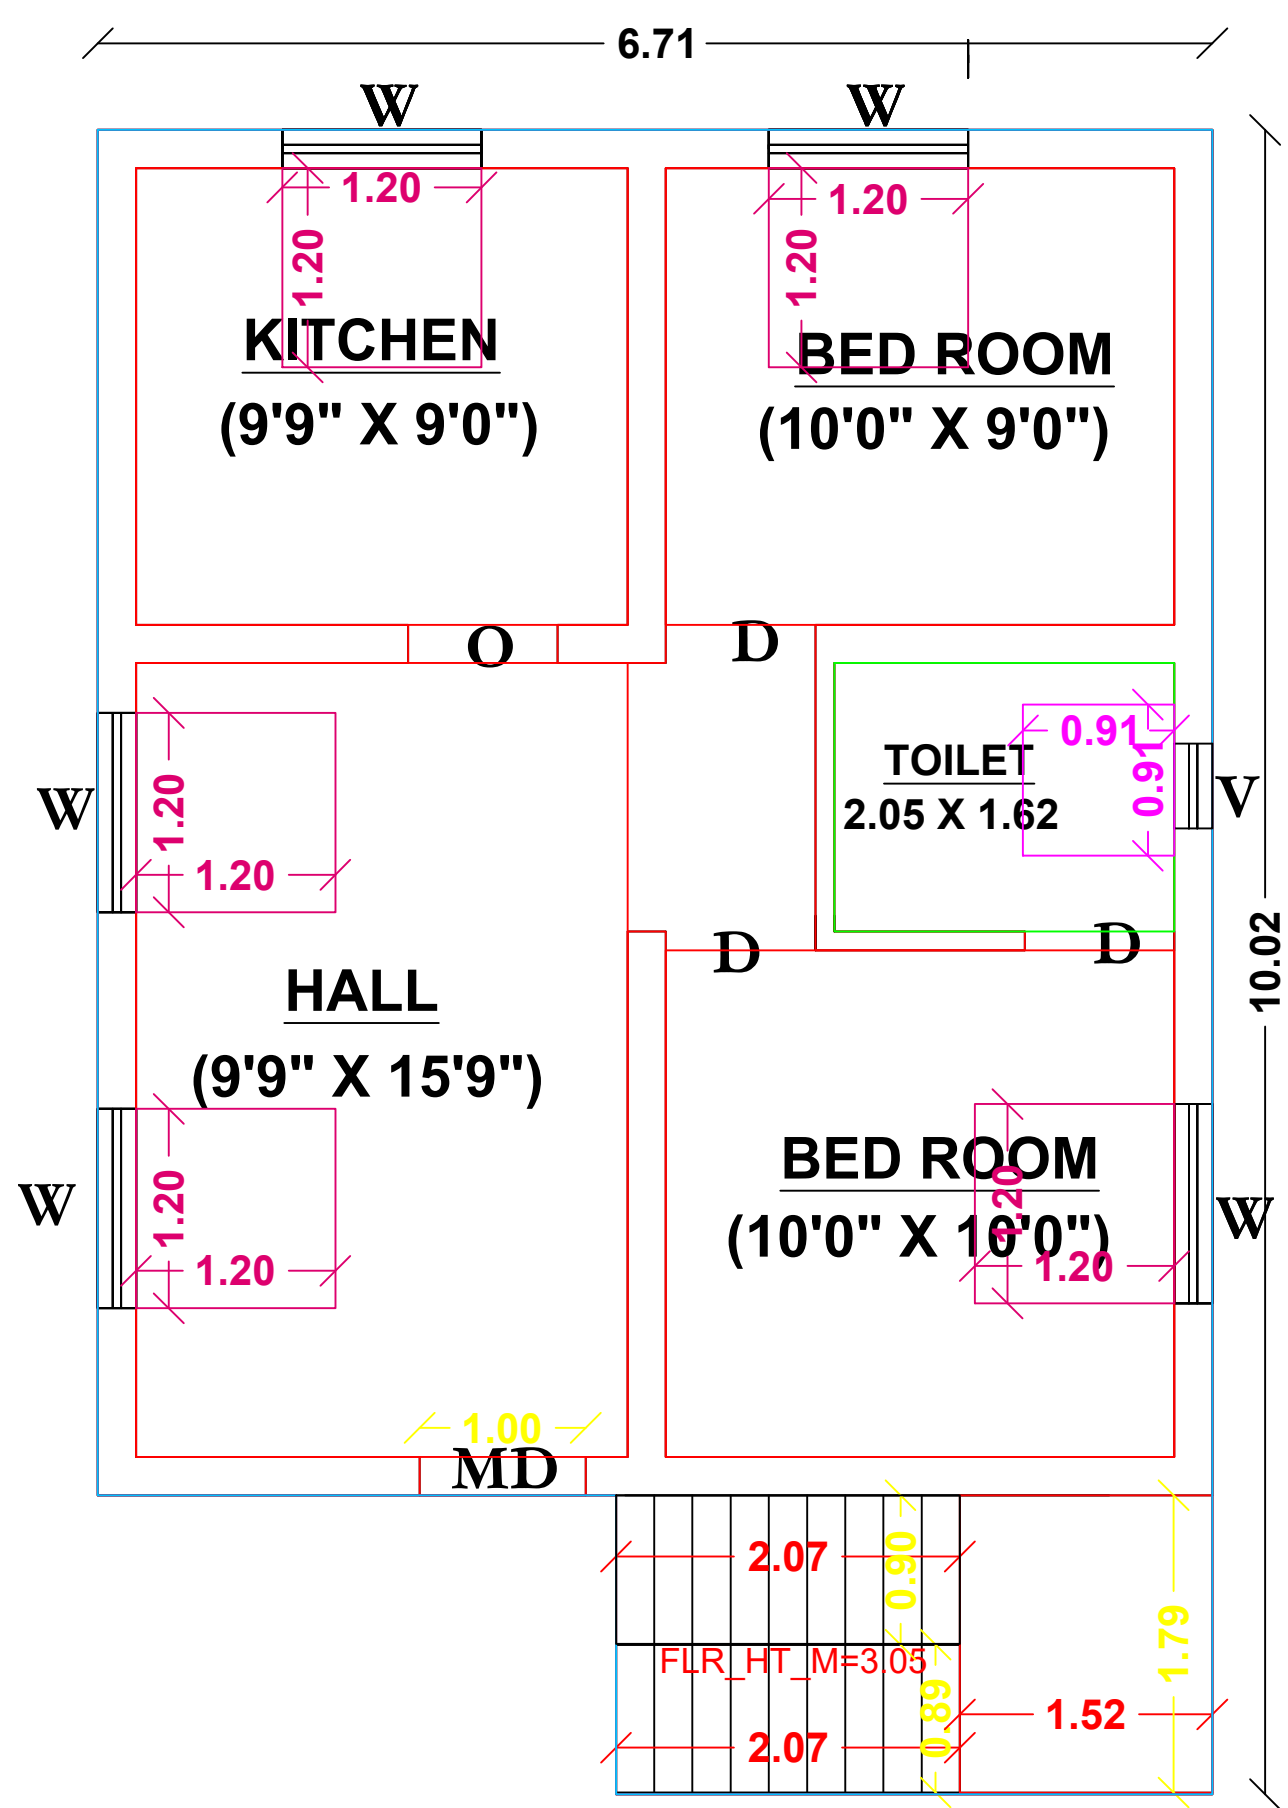


PLAN




MAIN GATE

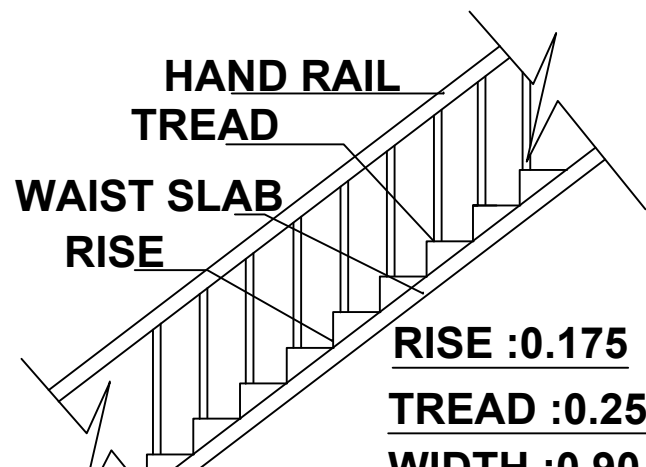


STAIRCASE DETAILS

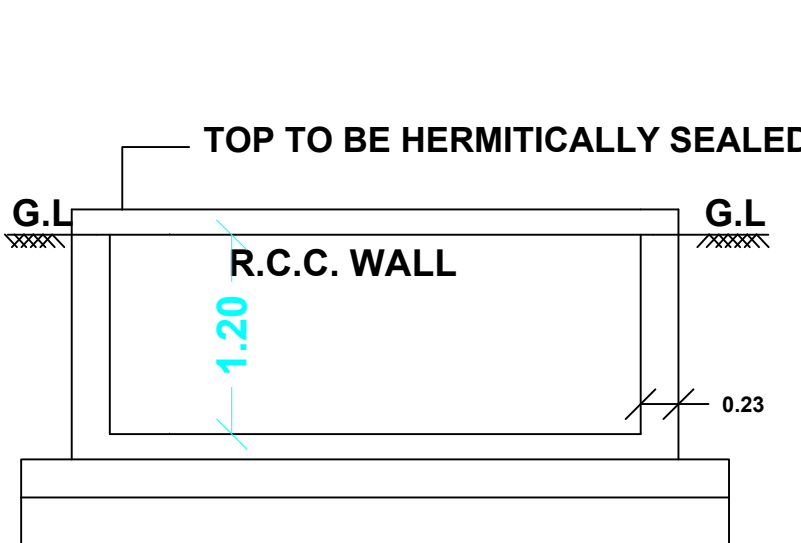


RWHP SECTION (SAMPLE)
RWHP_CAPACITY_L = 2000

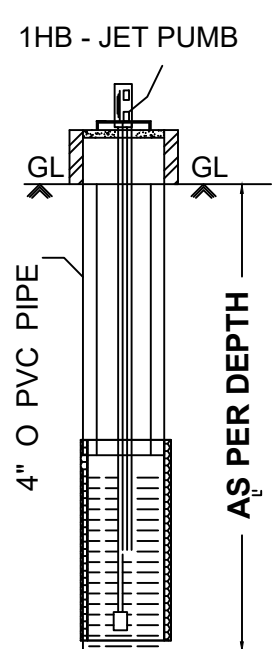


SECTION OF
BORE WELL

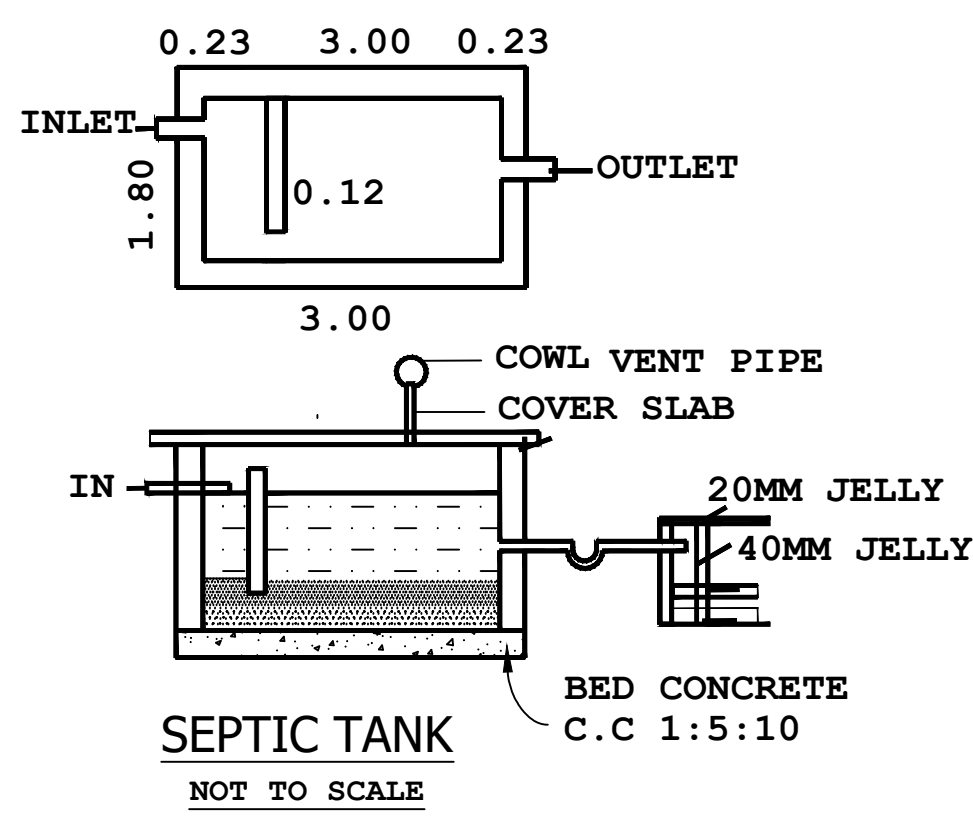

SEPTIC TANK
NOT TO SCALE

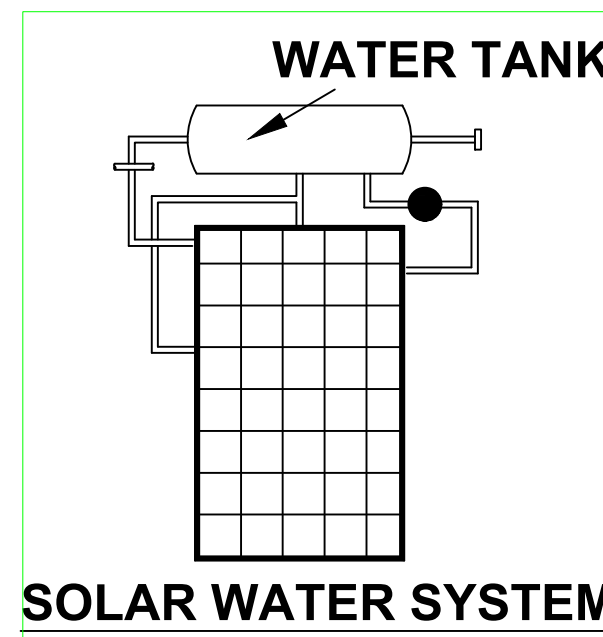

SOLAR WATER SYSTEM

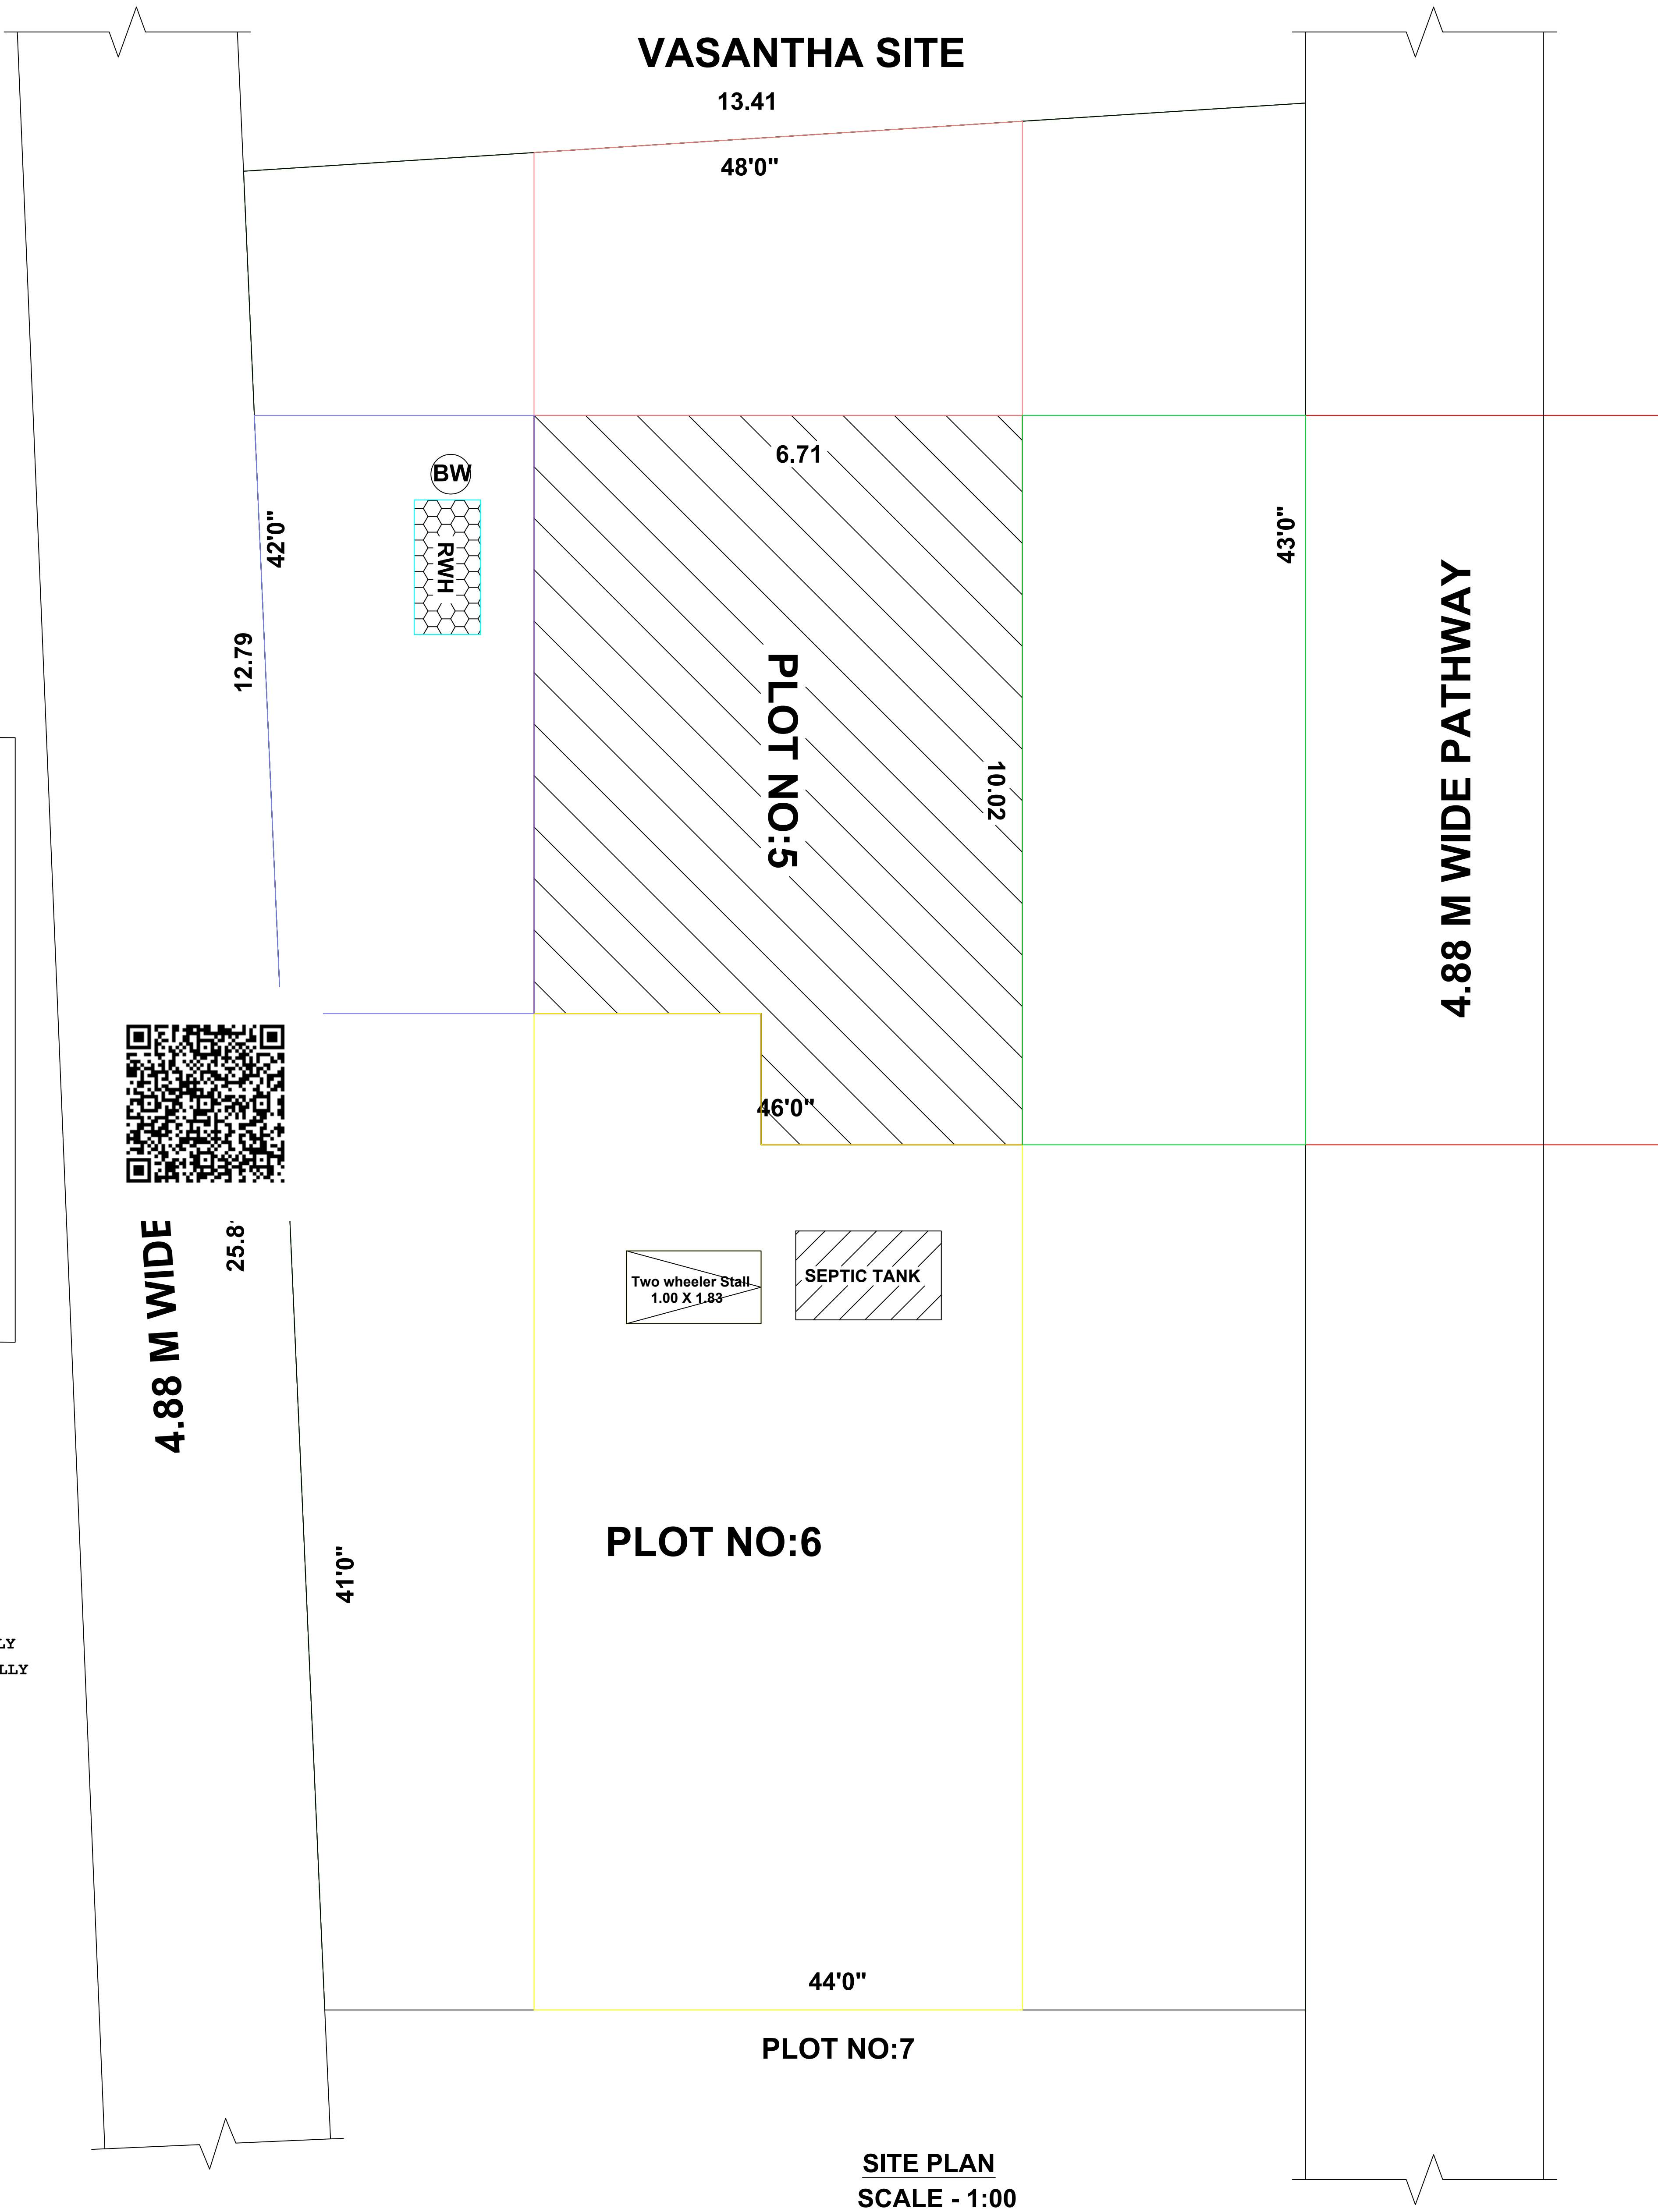

SITE PLAN
SCALE - 1:100

CASE TYPE : NEW PROPOSAL

PLOT USE : RESIDENTIAL

DWELLING UNITS : RESIDENTIAL UNITS

AREA OF THE PLOT : 3887.50 SFT

SCHEME/AREA

LAYOUT APPROVAL NUMBER :
DATE :

JOINERY DETAILS	METRE
MD - CW DOOR	1.10 X 2.10
D - CW DOOR	0.90 X 2.10
W - CW WINDOW	1.22 X 1.22
V - VENTILATOR	0.90 X 0.60

AREA DETAILS	SFT	SQM
SITE AREA (As per doc)	3887.50	361.29
SITE AREA (As per patta)	3884.36	361.00
PRO BUILD GF	663.03	61.62
OPEN AREA	3224.47	299.67

APPLICANT : Mr.C.CHINNAMUTHU

Mr.T.N.BHARATHIDASAN
B.E.,M.SC(VALUATION),C.ENGG.(I) M.I.E., F.I.V.,
CHARTERED ENGINEER & APPROVED VALUER
REGISTER ENGINEER NO:112/LS/2019/00002
330, GOMATHI ANNEX, GANDHI ROAD
SIVAGANGAI-630561, PH.NO:94430 94330

ENGINEER