



PLAN SHOWING THE PROPOSED GROUND FLOOR CONSTRUCTION OF THE
R.C.C ROOF RESIDENTIAL BUILDING BEARING OF U.D.R.S.NO:135/17A,
PLOT.NO:36,ALP GARDEN,MADAPURAM VILLAGE & PANCHAYAT,
THIRUPPUVANAM TALUK & SIVAGANGAI DISTRICT.

APPLICANT NAME : Mrs.M.PANDIYAMMAL.


LAYOUT APPROVAL NUMBER : 89/2023

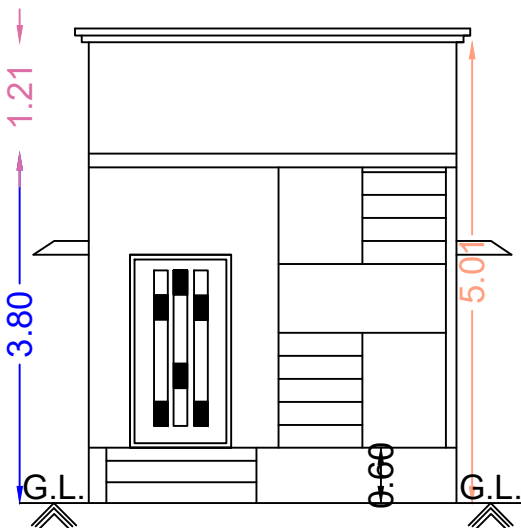




Front Elevation

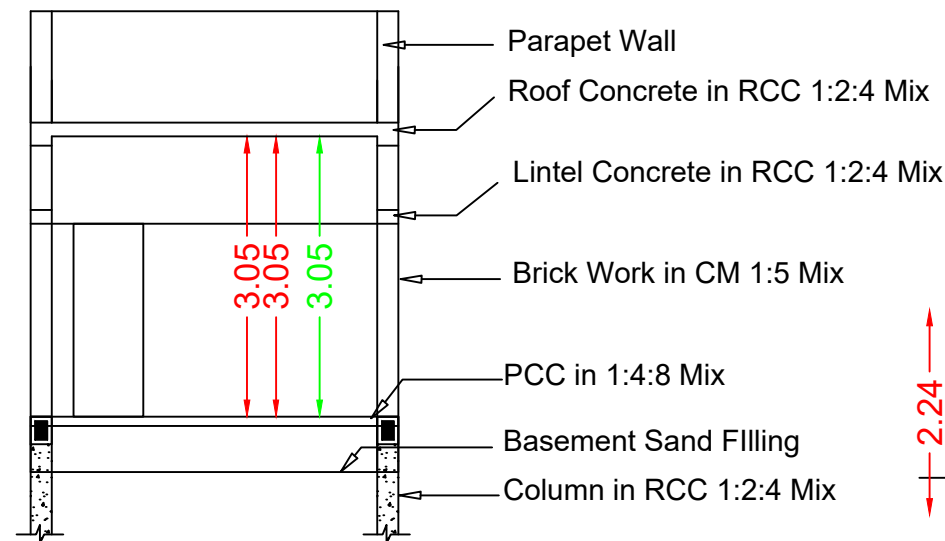

Section RR


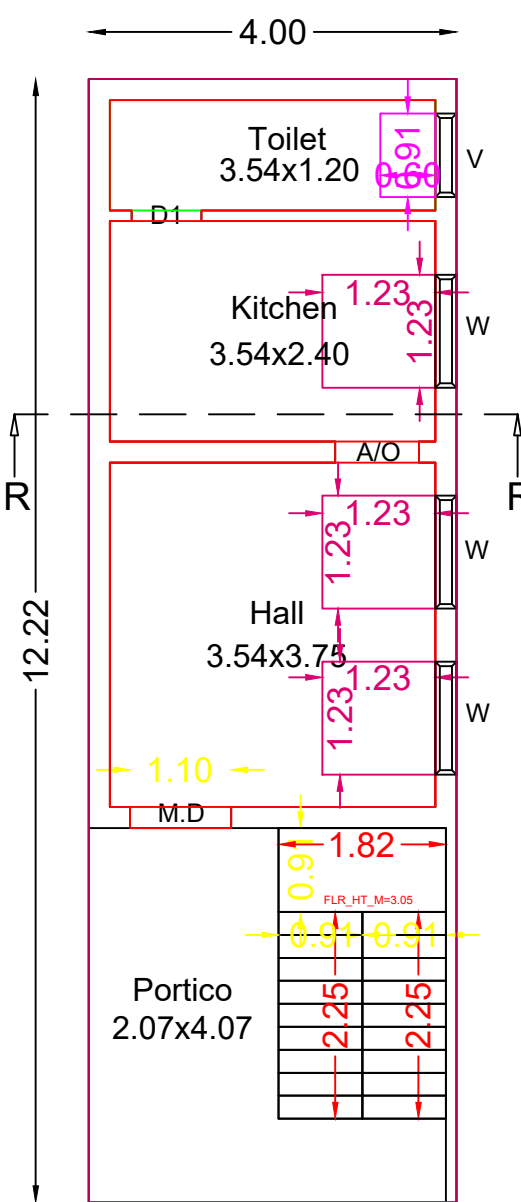


Pro.Ground Floor Plan

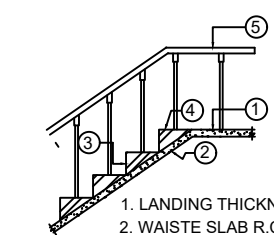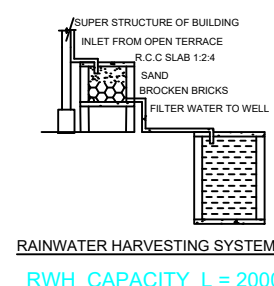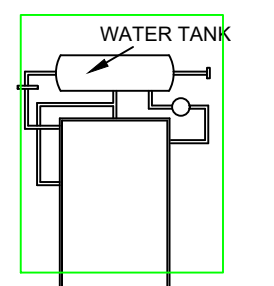


1. LANDING THICKNESS 0.1 M
2. WAISTE SLAB R.C.C 1:2:4 MIX 0.1 M THICK
3. RISER OF STAIR CASE 0.165 M
4. TREAD OF STAIR CASE 0.3 M
5. WIDTH OF STAIR CASE 0.91 M
6. HANDRAIL HEIGHT 1.33 M

SECTION OF STAIR CASE

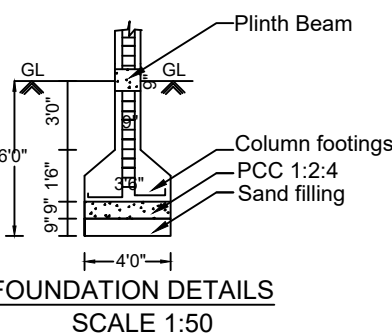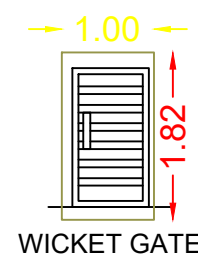


FOUNDATION DETAILS

SCALE 1:50


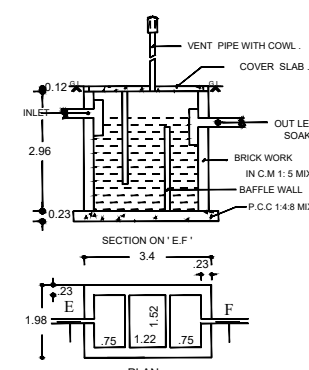


SEPTIC TANK DETAILS

(NOT TO SCALE)

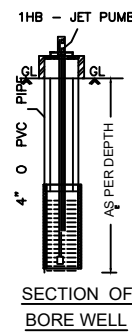


SECTION OF BORE WELL

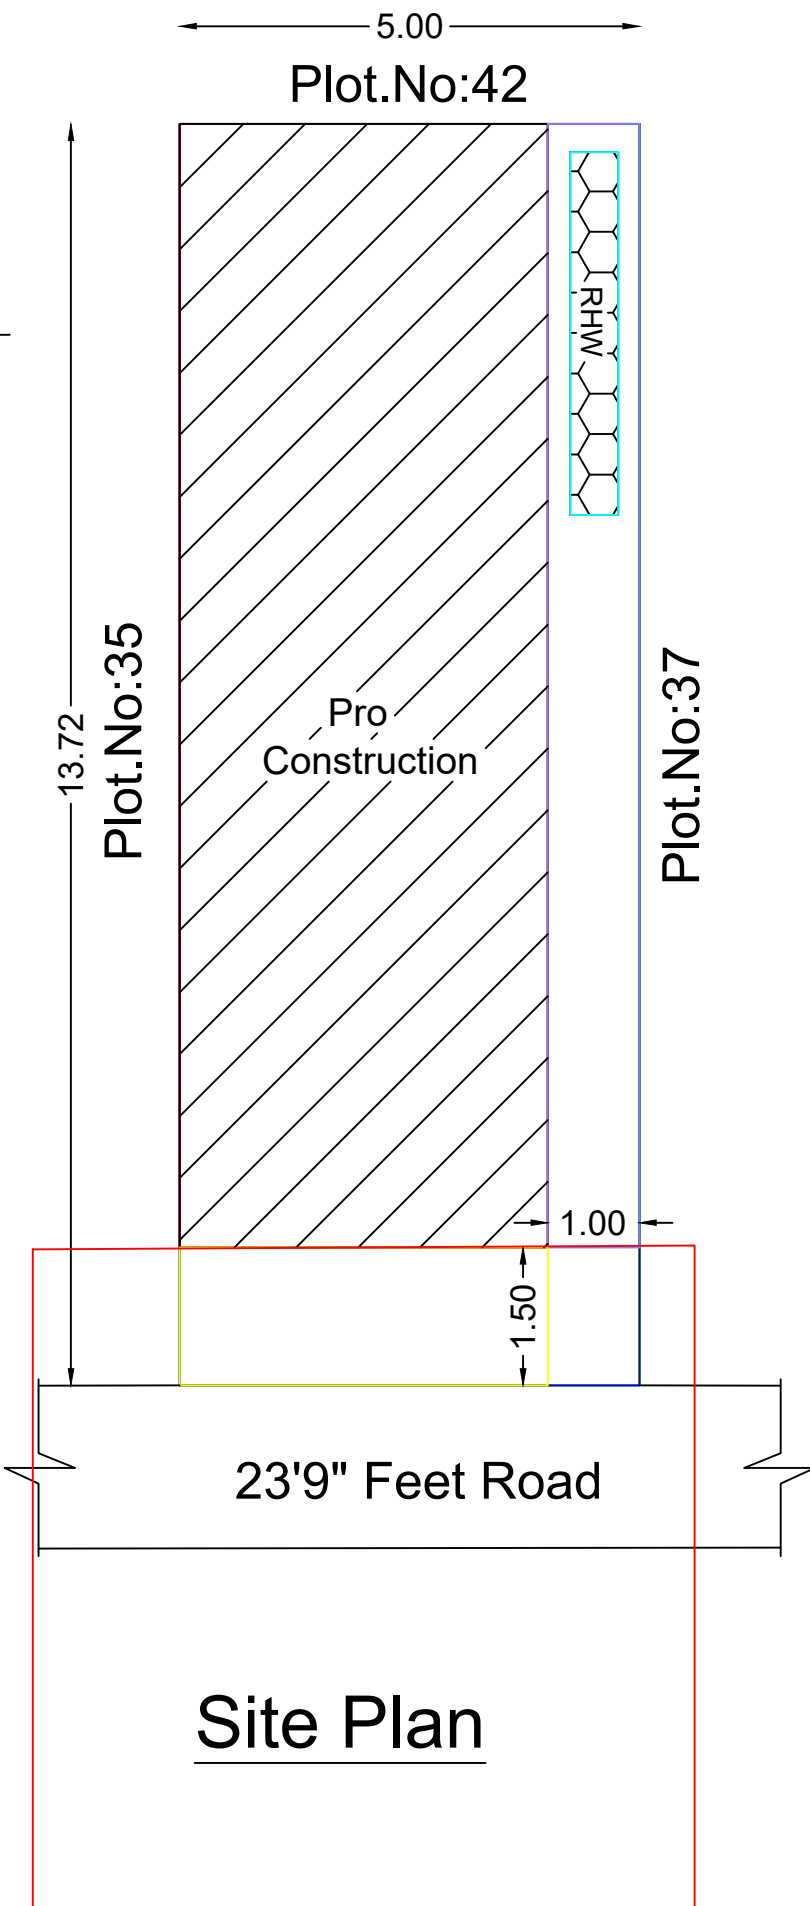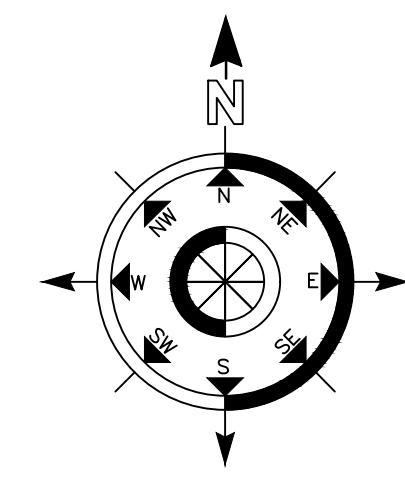

Site Plan

Topo Plan

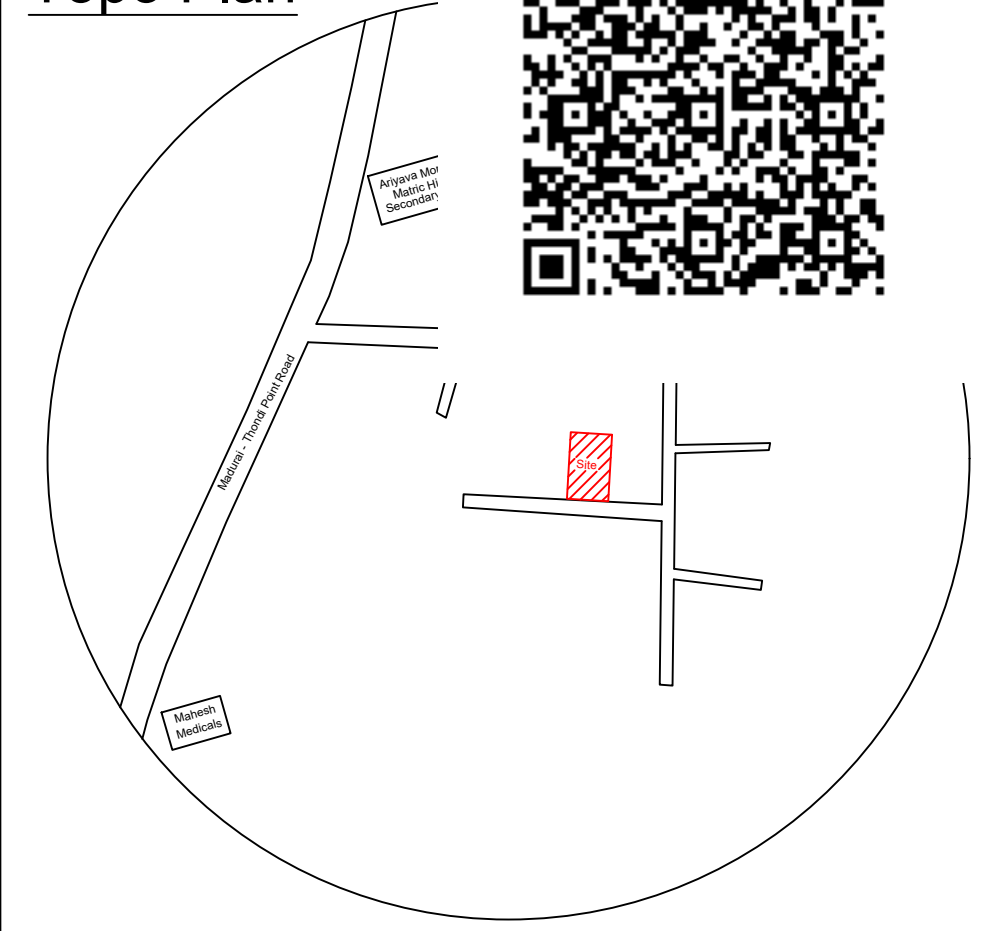

LEGEND	FEET	METRE
MD/DD DOOR	3'3"X7'0"	1.02X2.13
D DOOR	3'0"X7'0"	0.91X2.13
D1 DOOR	2'6"X7'0"	0.76X2.13
W WINDOW	4'0"X4'0"	1.23X1.23
V VENTILATOR	3'0"X2'6"	0.91X0.76
(Scale 1:100)		AREA DETAILS
		In Sq.Ft In Sq.Mt
Total Area (As Per Document)		731.00 67.91
Pro.Ground Floor		526.14 48.88
Open Space		204.86 19.03

APPLICANT

M. Pandiyammal

Mrs.M.PANDIYAMMAL.

REGISTERED ENGINEER

Er.S.SIVAKUMAR.B.E.,
LICENSED CIVIL ENGINEER & BUILDER
Licensed.No:13/2020
ALAMARAM BUS STOP,
MUTHOOT FINANCE SECOND FLOOR,
THIRUPPUVANAM,SIVAGANGAI-630611.
Ph:+91 7904956057.