



PLAN SHOWING THE PROPOSED CONSTRUCTION OF R.C.C ROOF GROUND FLOOR RESIDENTIAL BUILDING AT OLD SY.NO: 8/8 , NEW SY.NO: 8/8C, OLD PATTA NO: 3097, NEW PATTA NO: 3129, IN PANIPULANVAYAL VILLAGE, KANNANKOTTAI GROUP, KANDADEVI PANCHAYAT, DEVAKOTTAI UNION, DEVAKOTTAI TALUK, SIVAGANGAI DISTRICT.




APPLICANT :- Mrs. M.SURYA W/o Mr. PRABHU

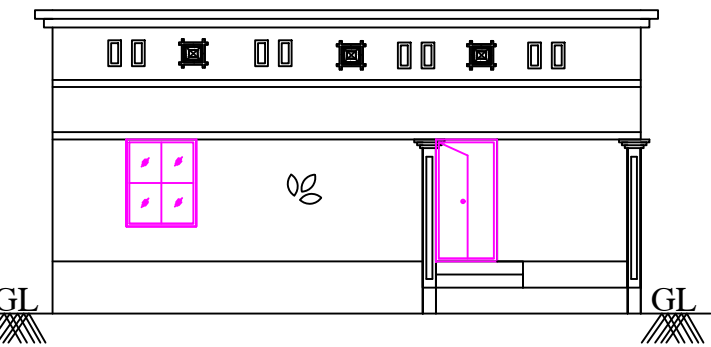



ELEVATION

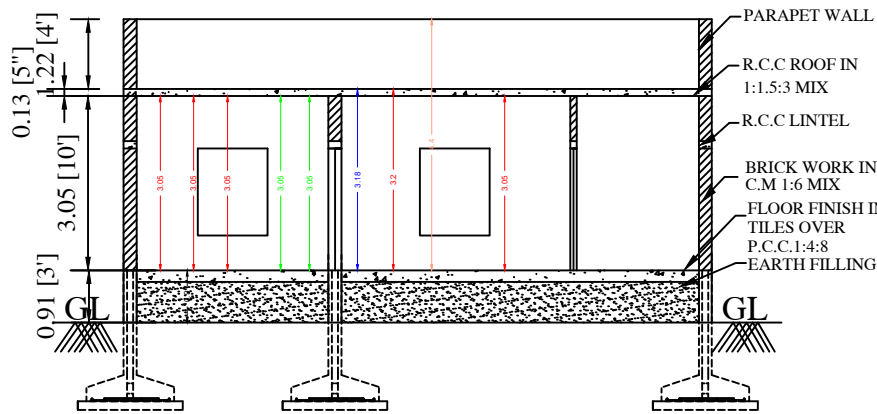

SECTION AA

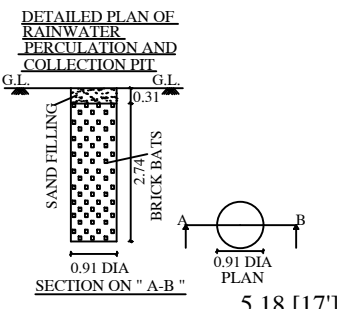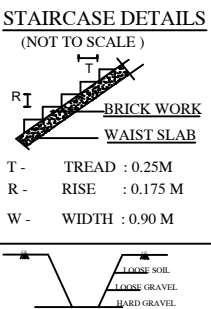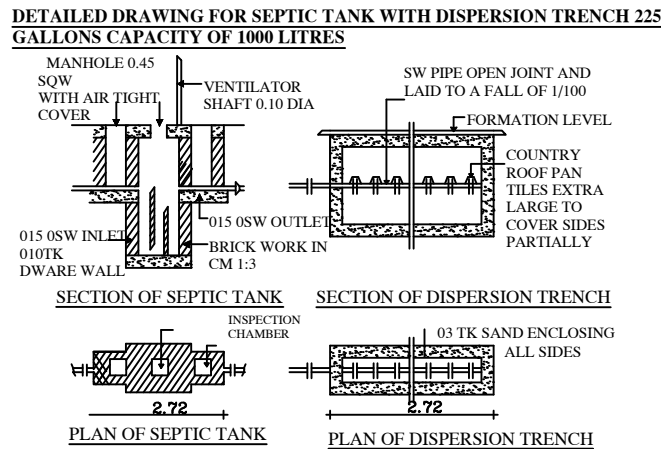


DETAILS OF EARTHQUAKE :

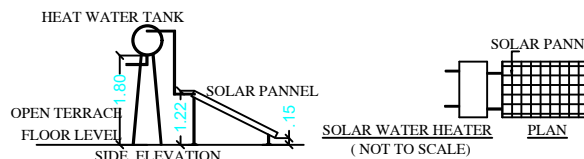
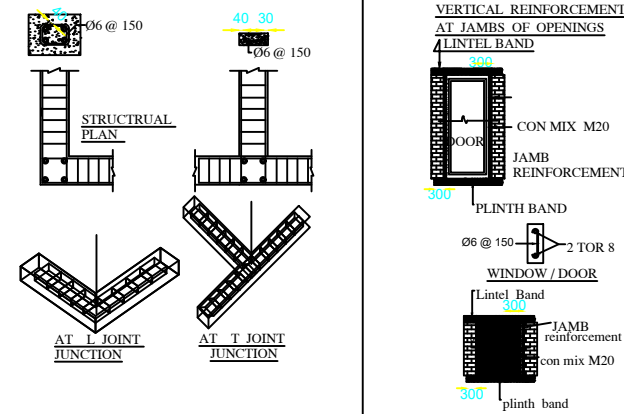


DETAILS OF JOINERIES

MD - DOOR	1.52 X 2.13	W - WINDOW	1.22 X 1.22
D - DOOR	0.91 X 2.13	W1 - WINDOW	1.52 X 1.52
D1 - DOOR1	0.76 X 2.13	W2 - WINDOW	0.91 X 1.22
O - OPEN	0.91 X 2.13		
V - VENTILATOR	0.91 X 0.61		

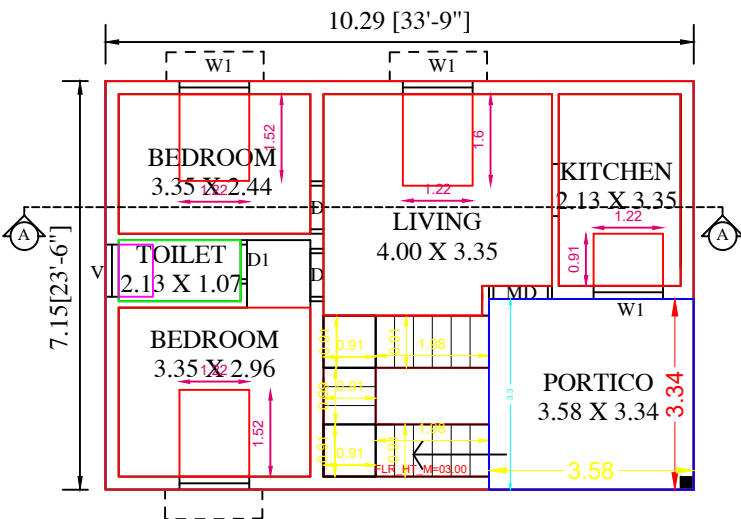

PROPOSED GROUND FLOOR PLAN

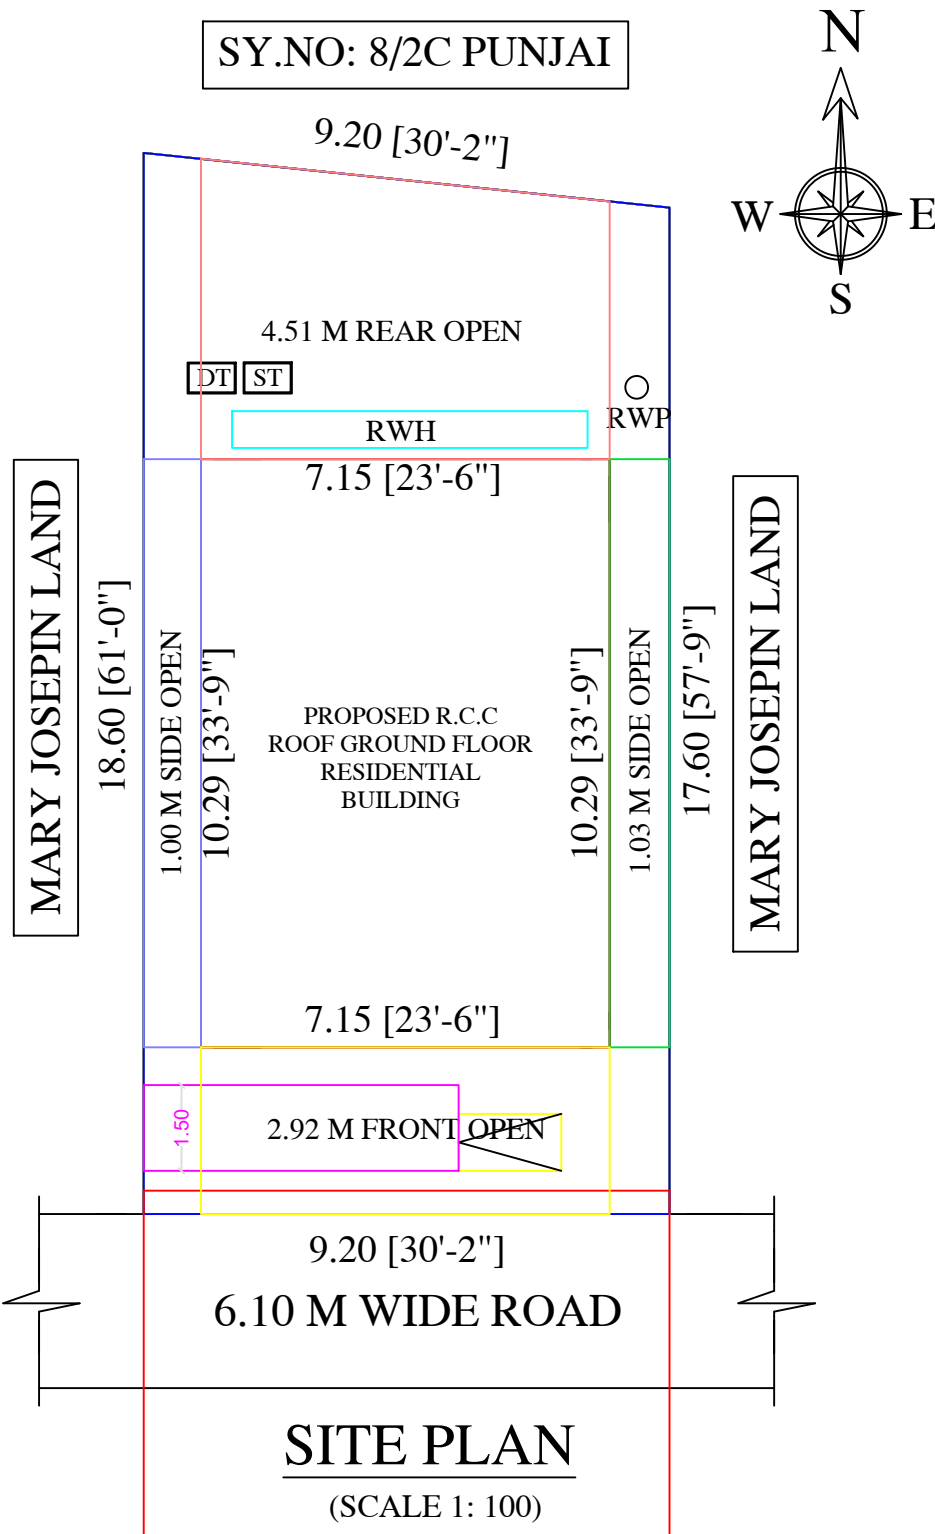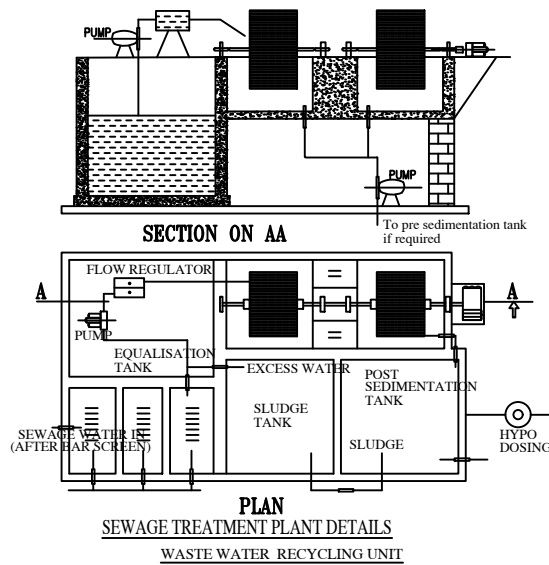

SITE PLAN
(SCALE 1: 100)

AREA DETAILS

AS PER DOCUMENT

AS PER PATTA

AS AT SITE

PLINTH AREA

PRO. G.F BUILDING AREA

73.54

791.58

AREA OF OPEN SPACE

92.79

998.78

PARKING

REQUIRED

PROVIDED

CARS SPACE

-

-

TWO WHEELER SPACE

1

1

FSI

0.44

PLOT COVERAGE

44.21%

APPLICANT:-

M.SURYA

REGISTERED ENGINEER:

OFFICE USE :