


PLAN SHOWING THE PROPOSED CONSTRUCTION OF R.C.C. GROUND FLOOR RESIDENTIAL BUILDING AT OLD S.No:136/1A-PART, NEW S.NO:136/1A2, OLD PATTA NO:251,NEW PATTA NO:1078, SUNDARANADAPPU GROUP,SUNDARANADAPPU VILLAGE, KATTUNEDUNGULAM PANCHAYAT, SIVAGANGAI PANCHAYAT UNION , SIVAGANGAI TALUK & DISTRICT.


SCALE 1:100 (ALL DIMENSIONS ARE IN METER)

NAME OF OWNER:- Mr.M.CHINNAPPA S/o.Mr.MEIYAN.

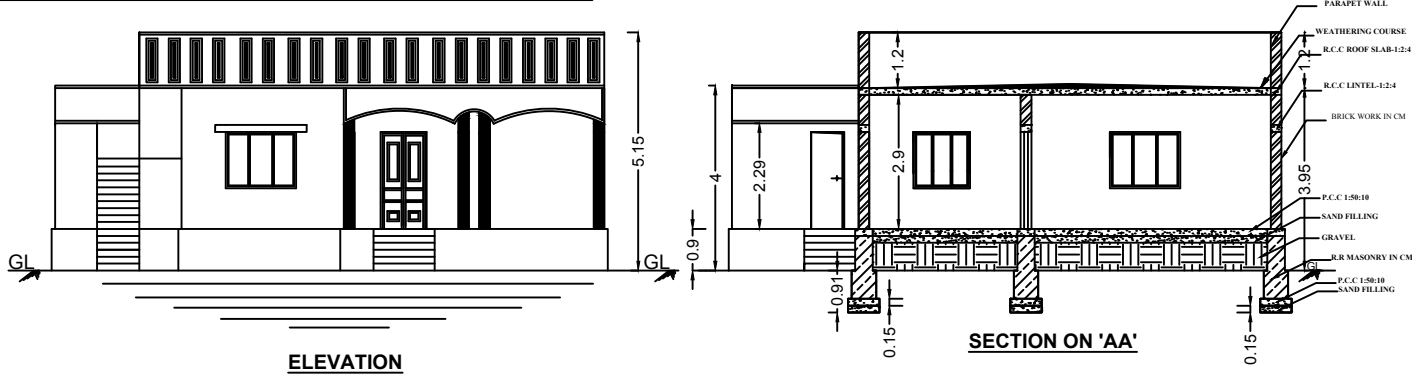


ELEVATION

SECTION ON 'AA'

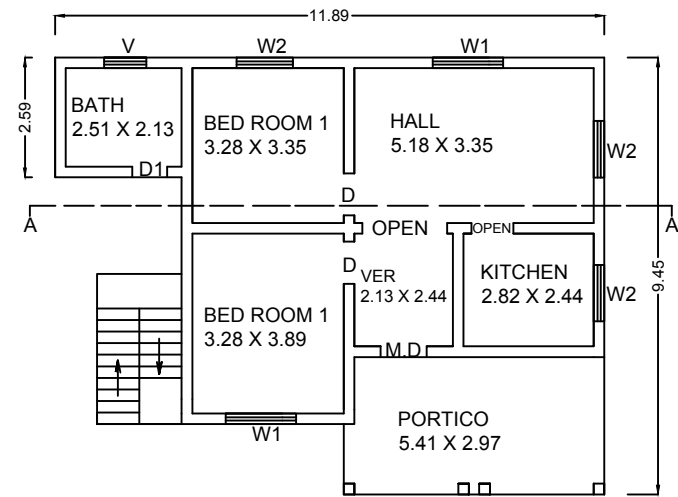


GROUND FLOOR PLAN

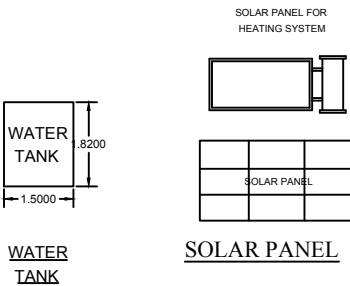


WATER TANK

SOLAR PANEL

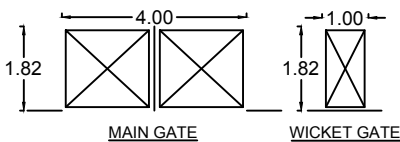


MAIN GATE


WICKET GATE

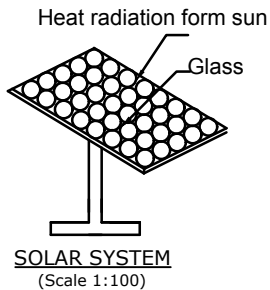


SOLAR SYSTEM
(Scale 1:100)

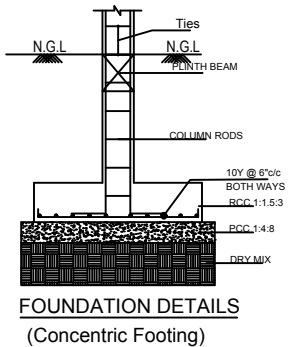


FOUNDATION DETAILS
(Concentric Footing)

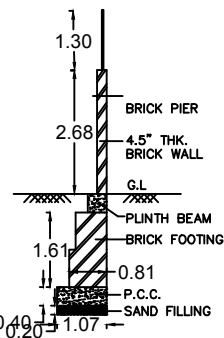

COMPOUND WALL DETAILS

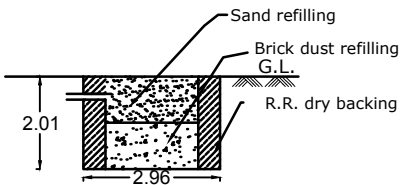


DETAILS OF RAIN WATER
HARVESTING

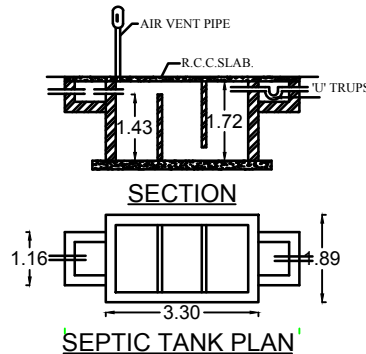


SECTION

SEPTIC TANK PLAN

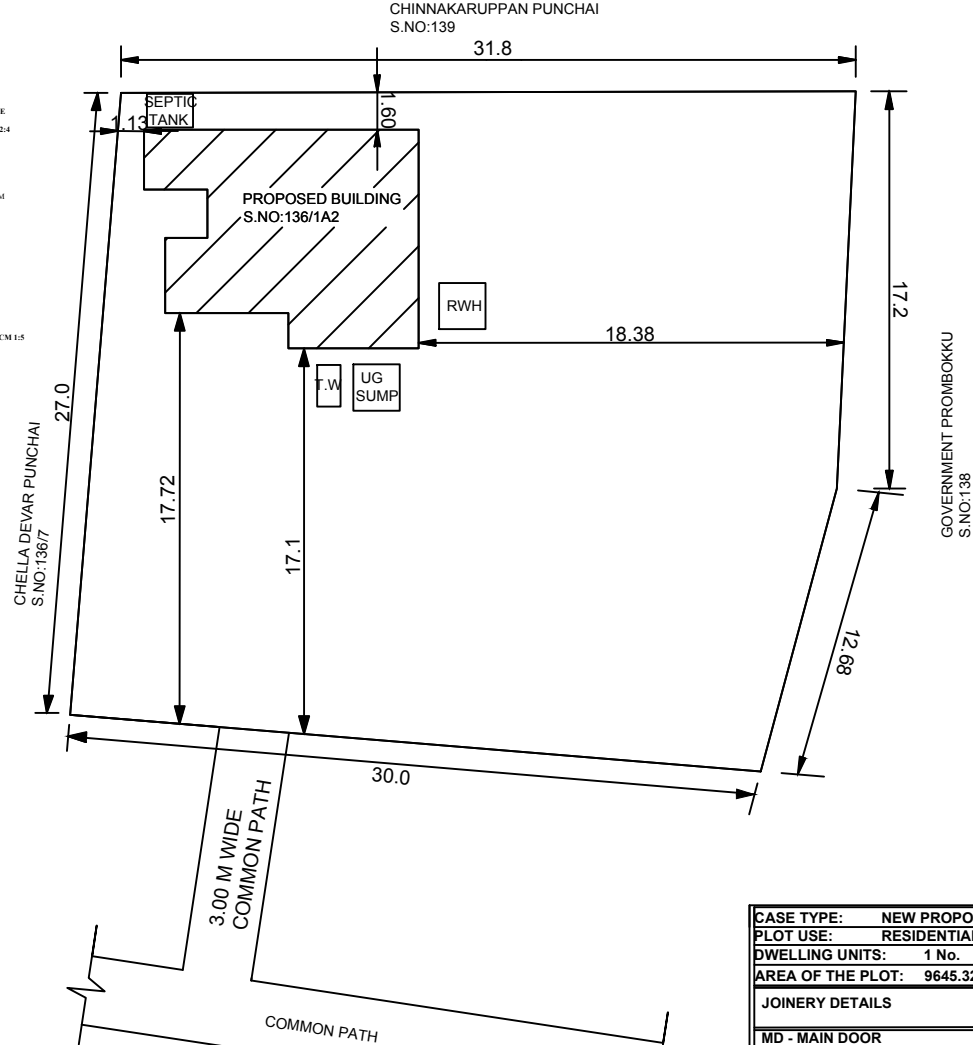

SITE PLAN

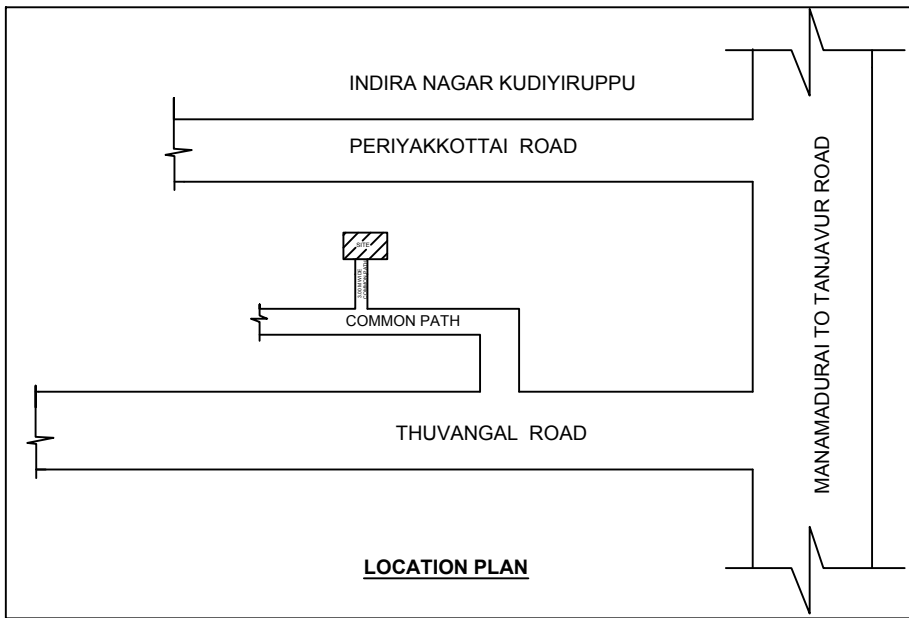

LOCATION PLAN

CASE TYPE: NEW PROPOSAL		
PLOT USE: RESIDENTIAL		
DWELLING UNITS: 1 No.		
AREA OF THE PLOT: 9645.32 Sq.Ft.		
JOINERY DETAILS		
MD - MAIN DOOR	--	1.00 x 2.10
D - DOOR	--	0.91 x 2.10
D1 - DOOR	--	0.76 x 2.10
W - WINDOW	--	1.83 x 1.22
W1 - WINDOW	--	1.52 x 1.22
W2 - WINDOW	--	1.22 x 1.22
KW - WINDOW	--	1.22 x 0.91
V-VENTILATOR	--	0.91 x 0.61

AREA DETAILS	SQ.M	SQ.FT
AREA OF SITE(As per doc)	896.08	9645.32
AREA OF SITE(As per Patta)	896.08	9645.32
AREA OF SITE(As per Actual)	896.08	9645.32
PRO GROUND FLOOR AREA	71.81	772.96
AREA OF VACANT	824.27	8872.36

m. chinnappa
SIGNATURE OF LAND AND BUILDING OWNER

Arjun Murugan
Er.A.KASTHURI MURUGAN,B.E.,M.I.E.,F.I.V.,
Chartered Engineer & Approved Valuer
247, Gandhi Road, First Floor,
(Near Khadi Bhavan), SIVAGANGAI - 630 561.
Cell : 99430 08271

SIGNATURE OF REGISTERED ENGINEER