



PLAN SHOWING THE PROPOSED CONSTRUCTION OF R.C.C ROOF GROUND FLOOR RESIDENTIAL BUILDING AT OLD SY.NO: 24/6B & 27/4, NEW SY.NO: 24/20A3 & 27/4A1A, OLD PATTA NO: 2764 , NEW PATTA NO: 2992, PLOT NO: 17 & 18 IN "KPL NAGAR", PANIPULANVAYAL VILLAGE, KANNANKOTTAI GROUP, KANDADEVI PANCHAYAT, DEVAKOTTAI UNION, DEVAKOTTAI TALUK, SIVAGANGAI DISTRICT.




APPLICANT :- Mr. A. KUMAR S/o Mr. ARULSAMY

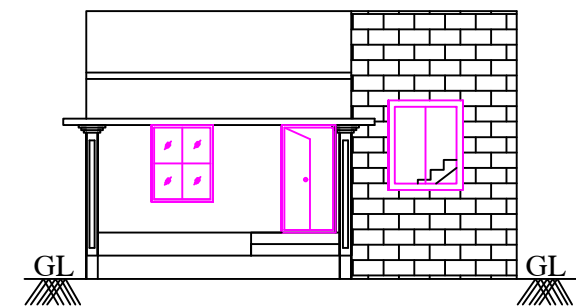


ELEVATION

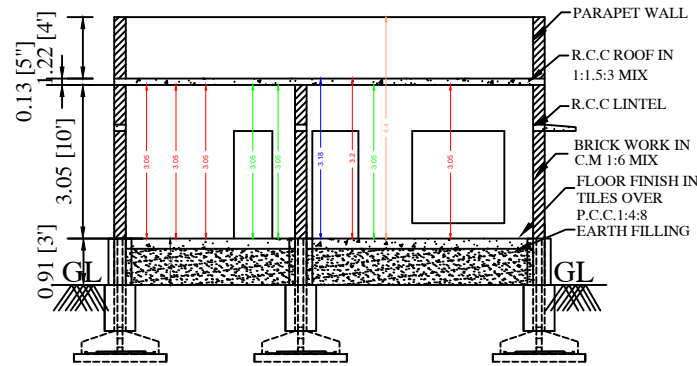

SECTION AA

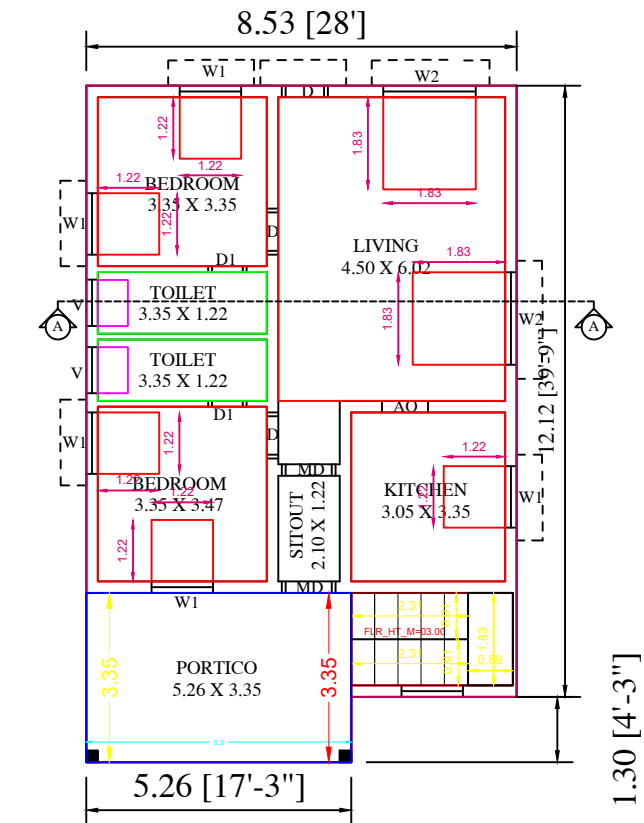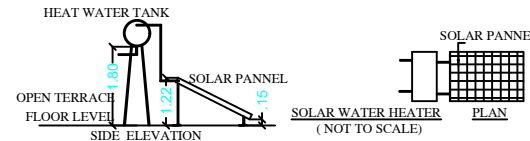
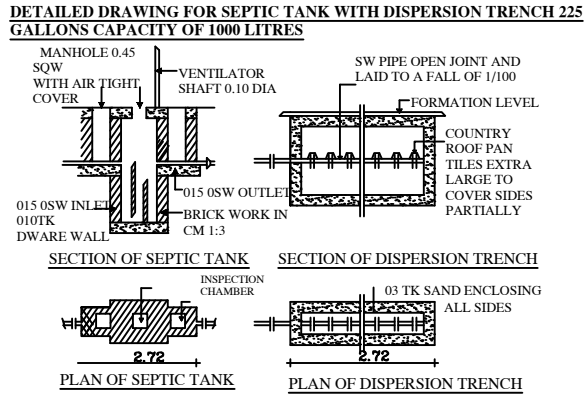


PROPOSED GROUND FLOOR PLAN


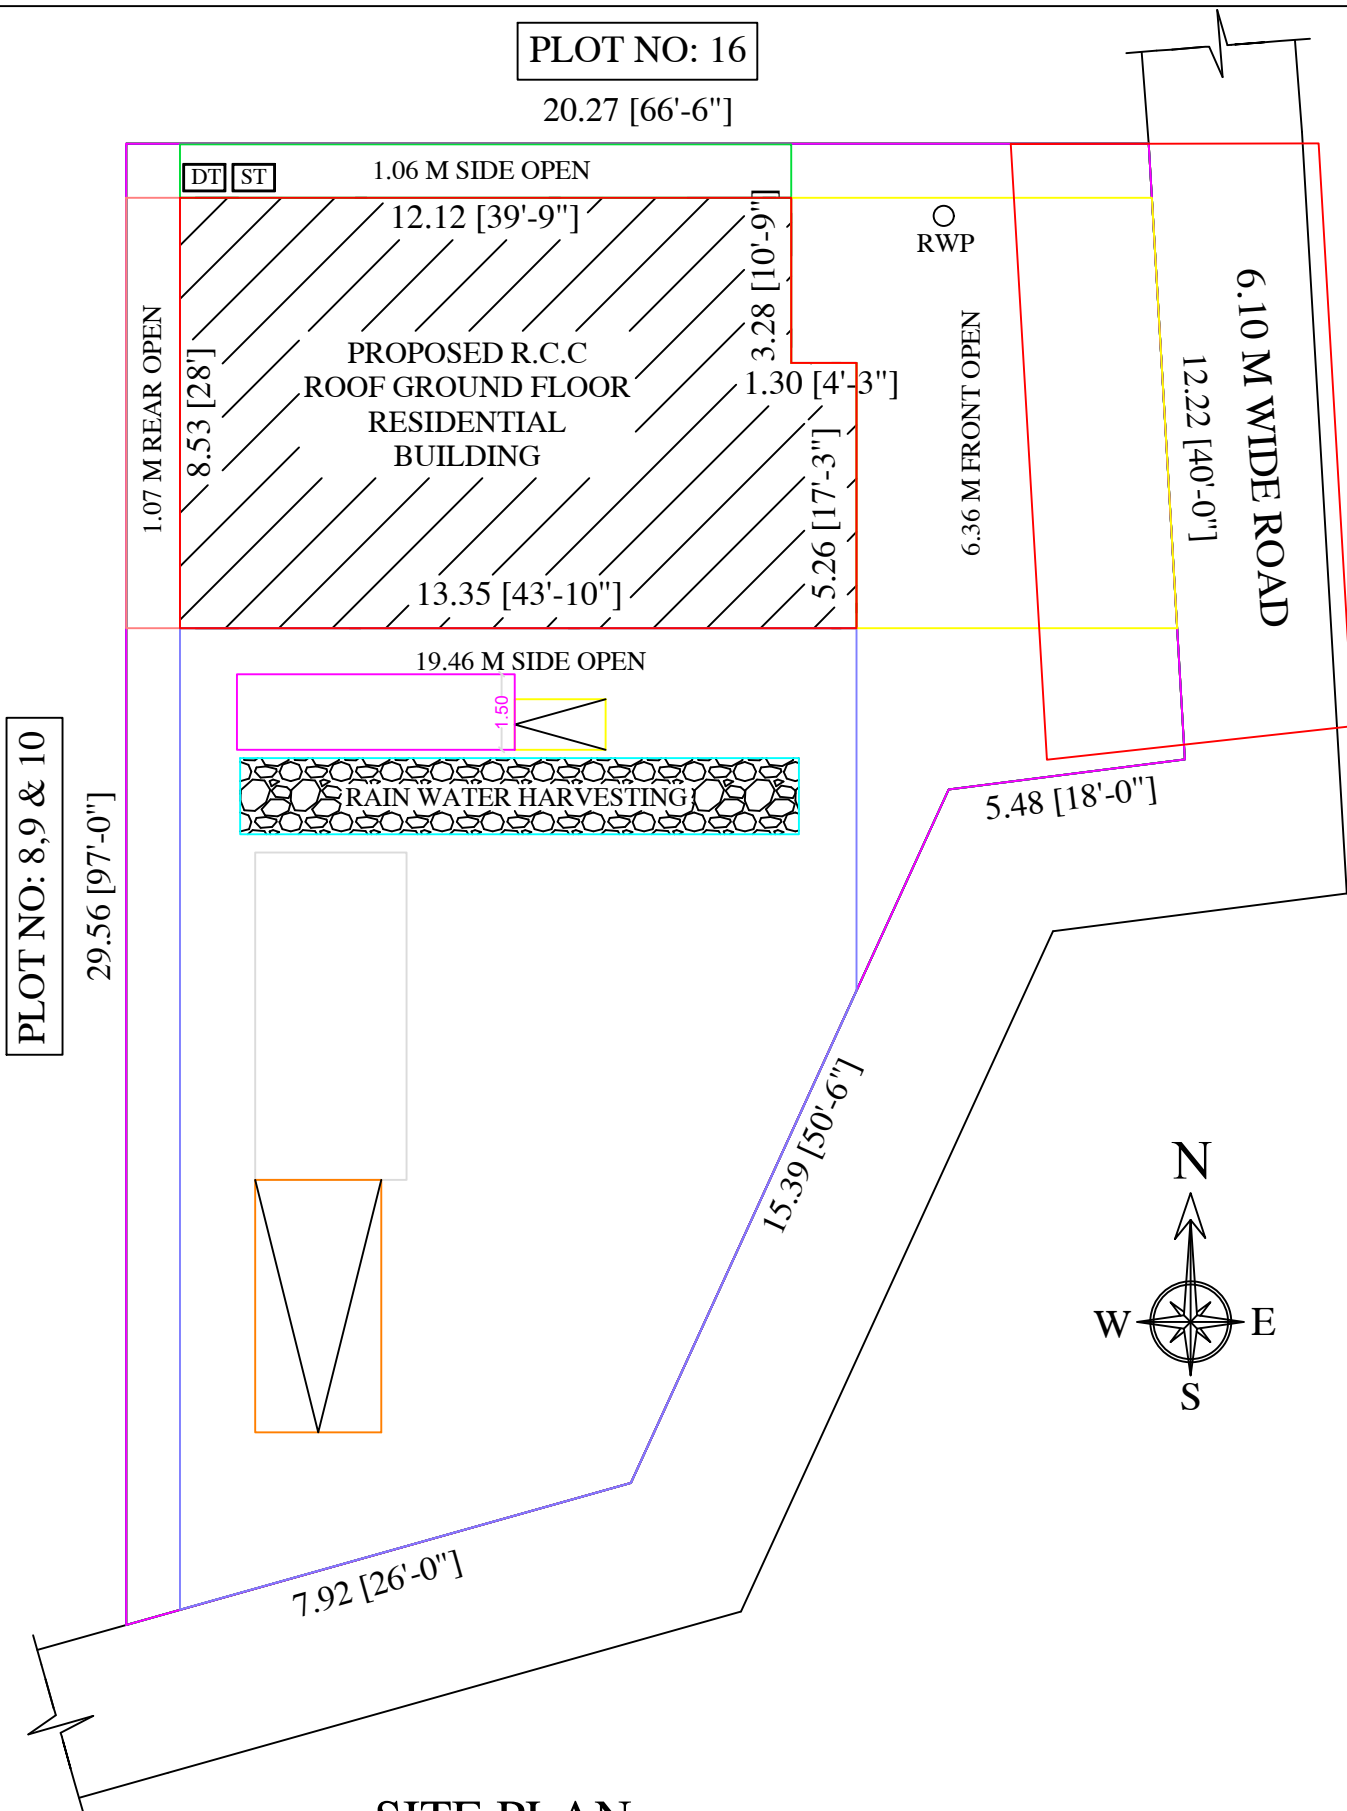


SITE PLAN

(SCALE 1: 100)

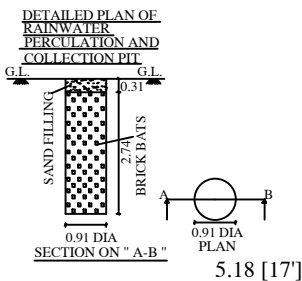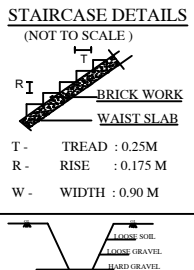

DETAILS OF EARTHQUAKE :

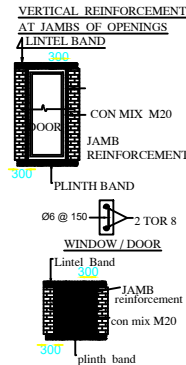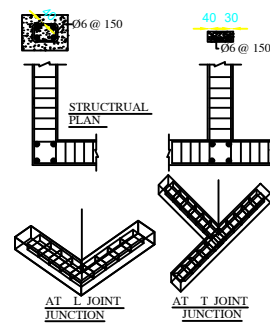

DETAILS OF JOINERIES

- | | | | |
|----------------|-------------|-------------|-------------|
| MD - DOOR | 1.52 X 2.13 | W - WINDOW | 1.22 X 1.22 |
| D - DOOR | 0.91 X 2.13 | W1 - WINDOW | 1.52 X 1.52 |
| D1 - DOOR1 | 0.76 X 2.13 | W2 - WINDOW | 1.83 X 1.83 |
| O - OPEN | 0.91 X 2.13 | | |
| V - VENTILATOR | 0.91 X 0.61 | | |

AREA DETAILS

SQ.M

SQ.FEET

AS PER DOCUMENT

457.76

4926.00

AS PER PATTA

457.76

4926.00

AS AT SITE

457.76

4926.00

PLINTH AREA

PRO. G.F BUILDING AREA

110.21

1186.29

AREA OF OPEN SPACE

347.55

3740.99

PARKING

REQUIRED

PROVIDED

CARS SPACE

1

1

TWO WHEELER SPACE

-

1

FSI

0.24

PLOT COVERAGE

24.07%

APPLICANT:-

A. KUMAR

REGISTERED ENGINEER:

OFFICE USE :