

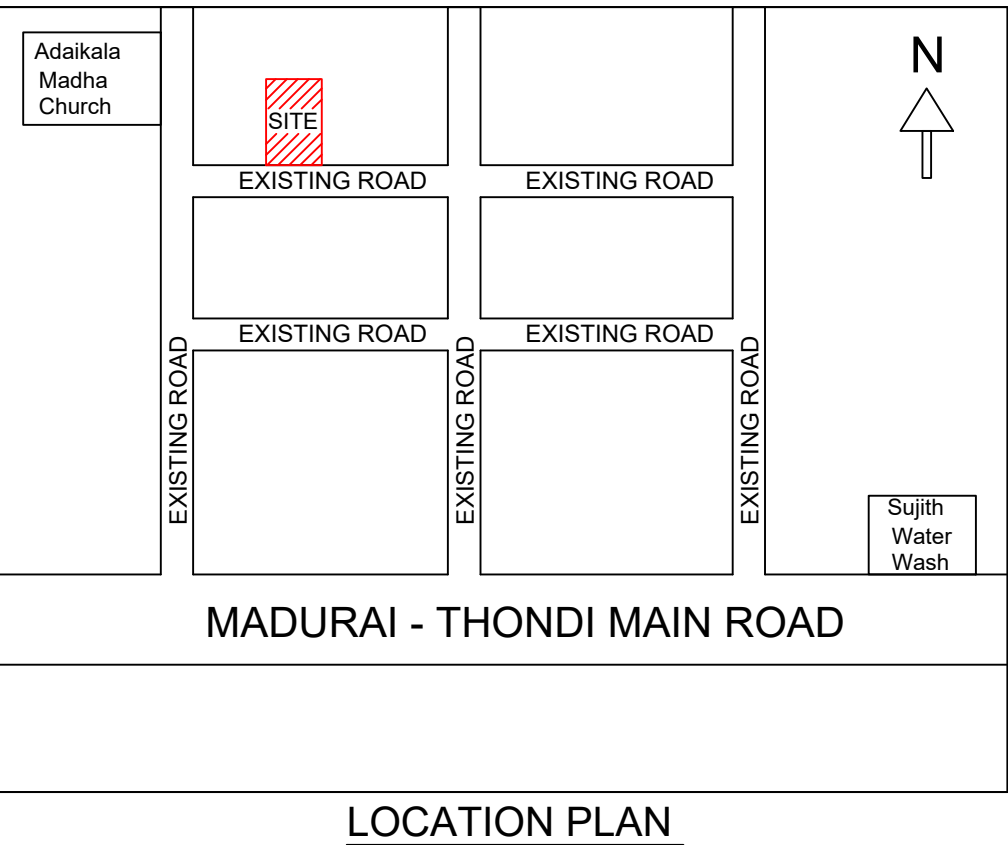
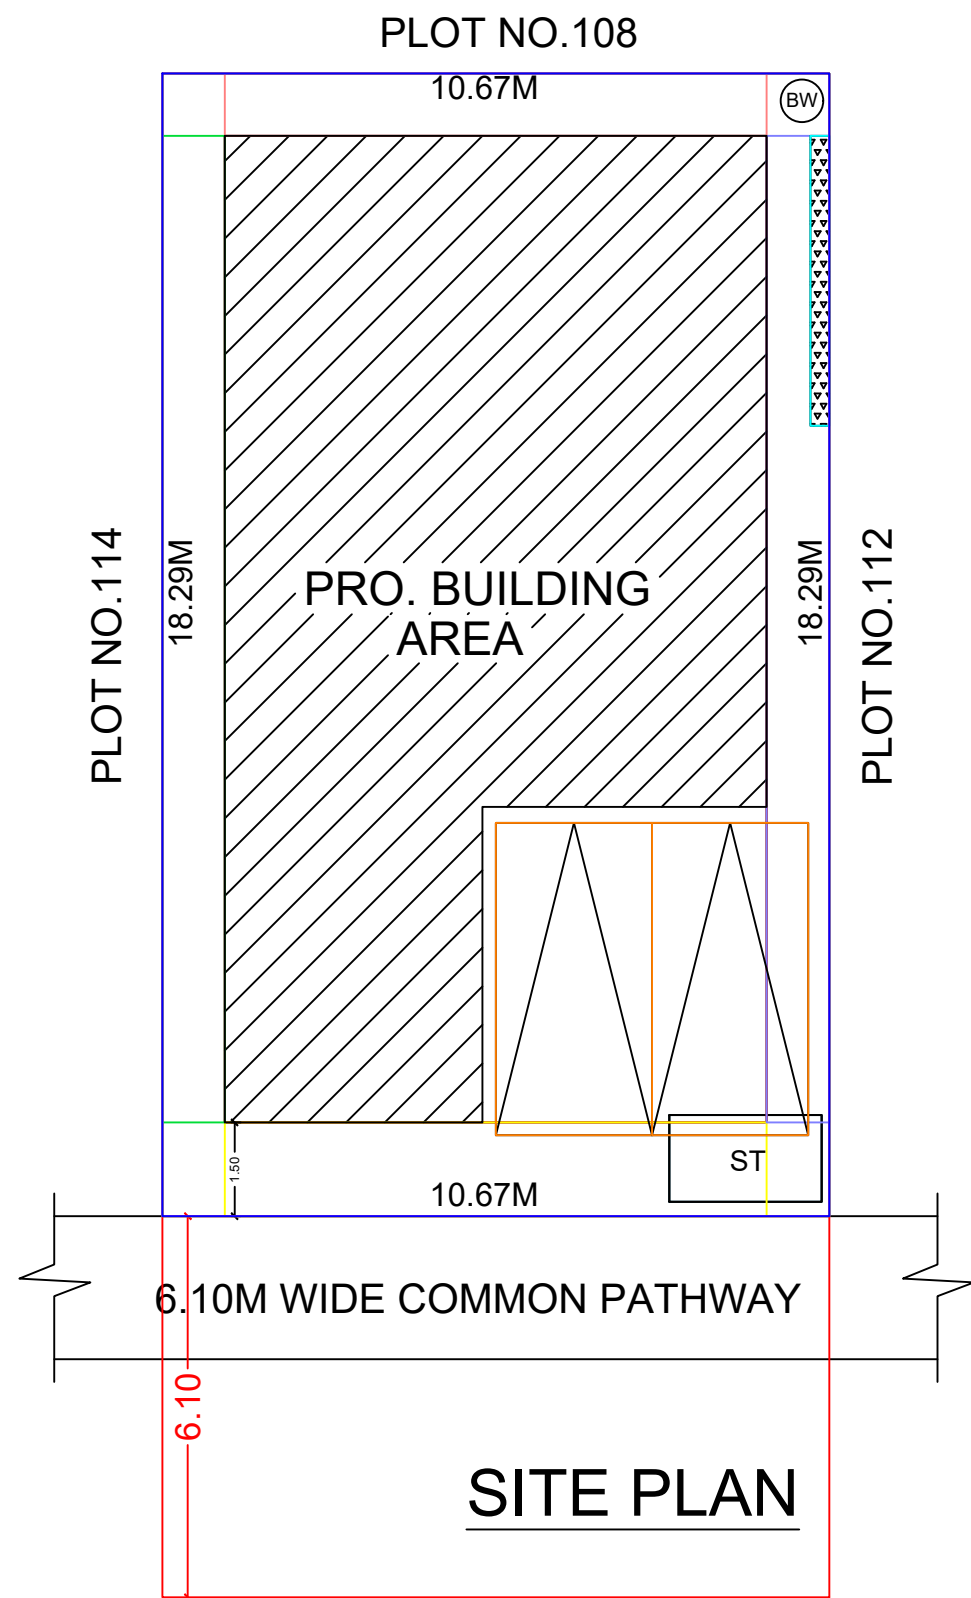
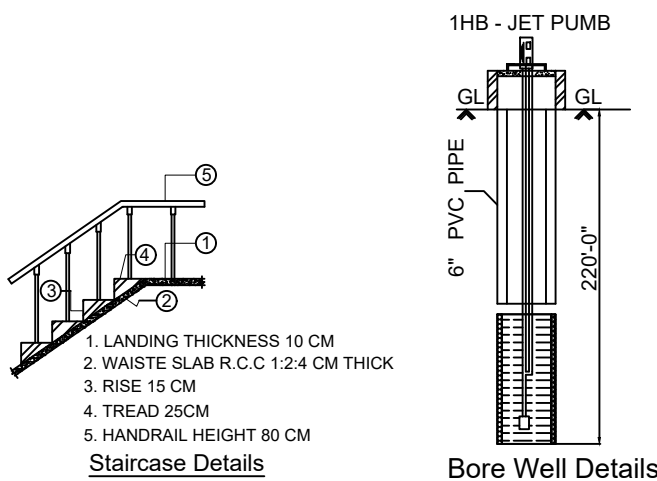
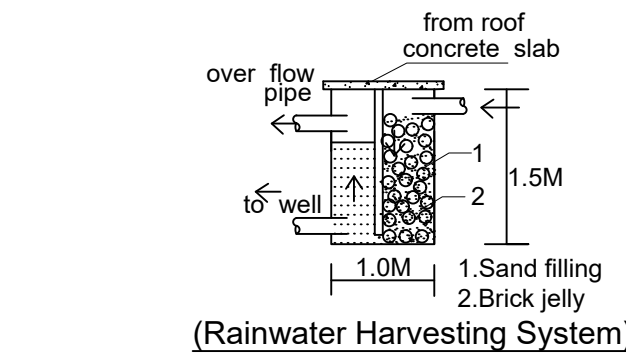
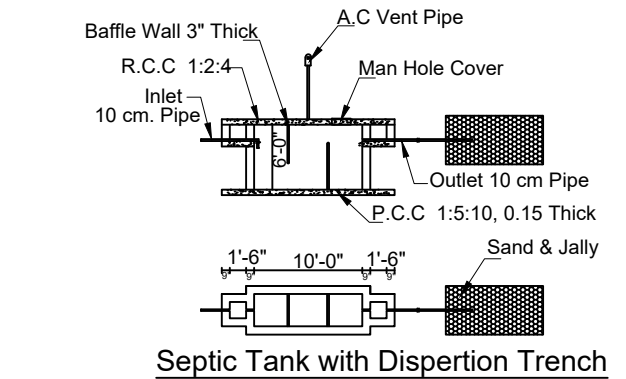
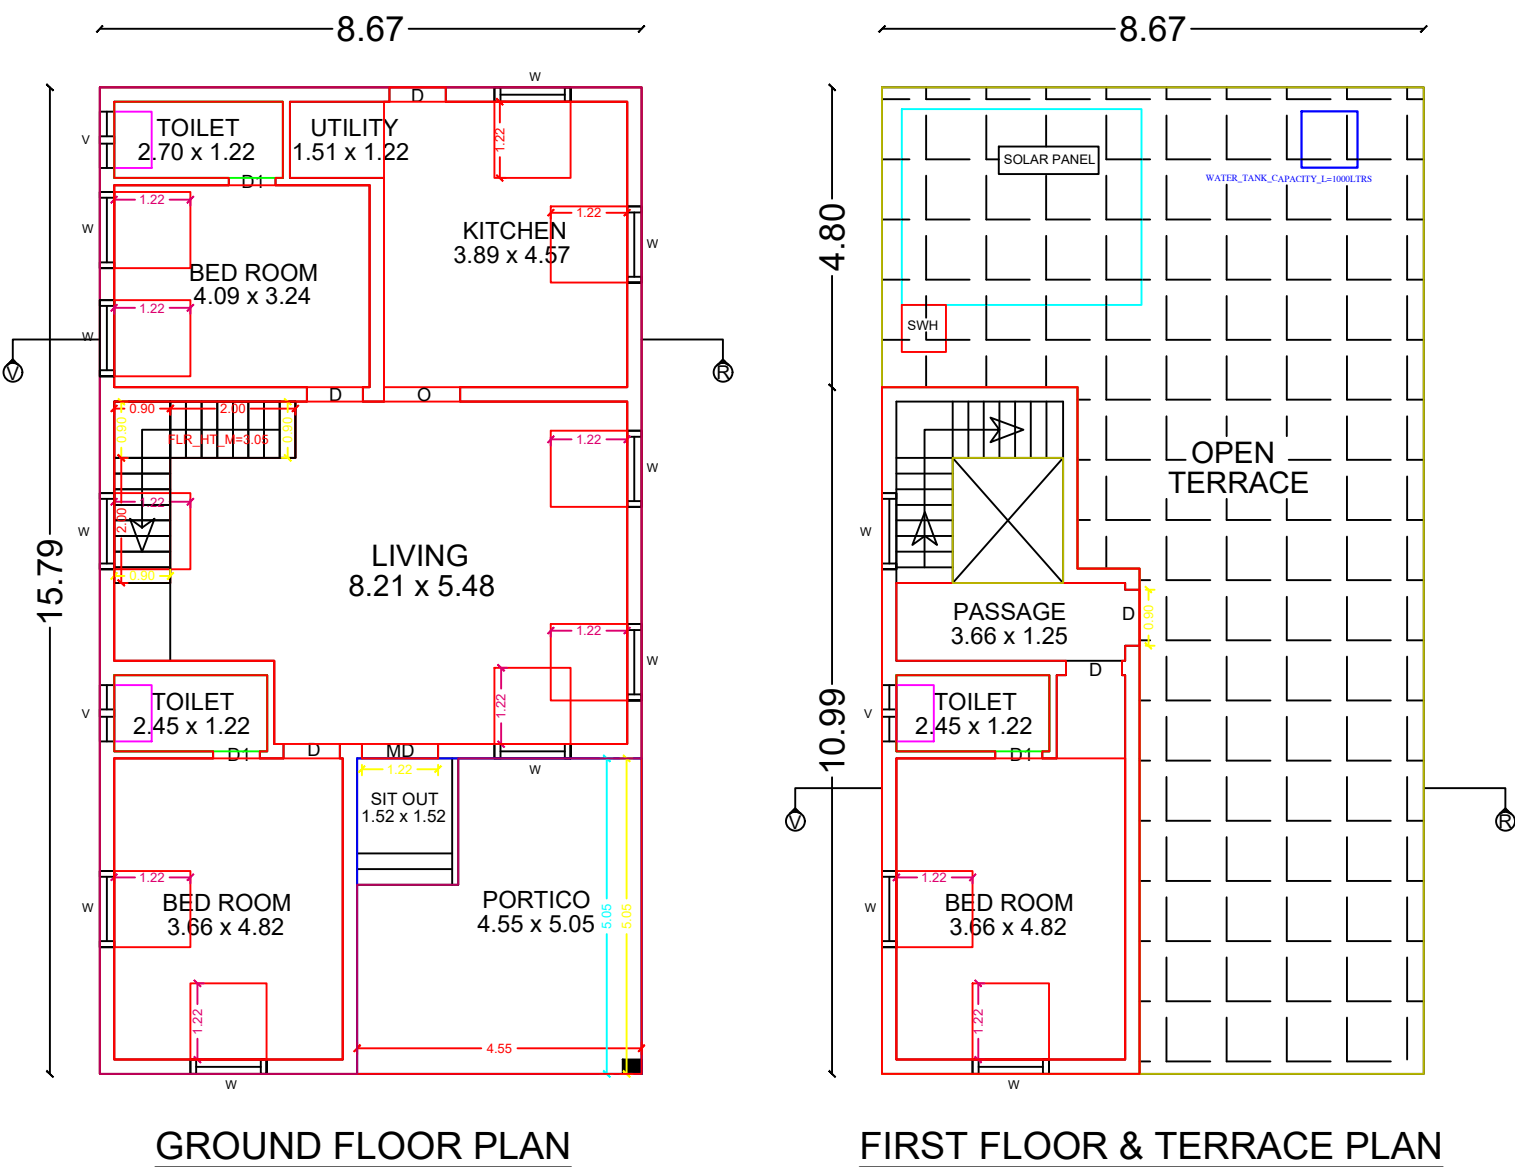


PLAN SHOWING THE PROPOSED CONSTRUCTION OF R.C.C. RESIDENTIAL BUILDING IN GROUND & FIRST FLOOR AT OLD S.NO.400/35A1A, NEW SUB-DIVISION S.NO.400/37A2, PATTA NO.4899, PLOT NO.113, VASANTHAM NAGAR, PERIYANARIKKOTTAI VILLAGE, KOLLANGUDI PANCHAYAT & GROUP, KALAIYARKOIL TALUK, SIVAGANGAI DISTRICT.

APPLICANT NAME : Mrs.J.AROCKIA MYDHILY W/O.Mr.MANOHARAN.

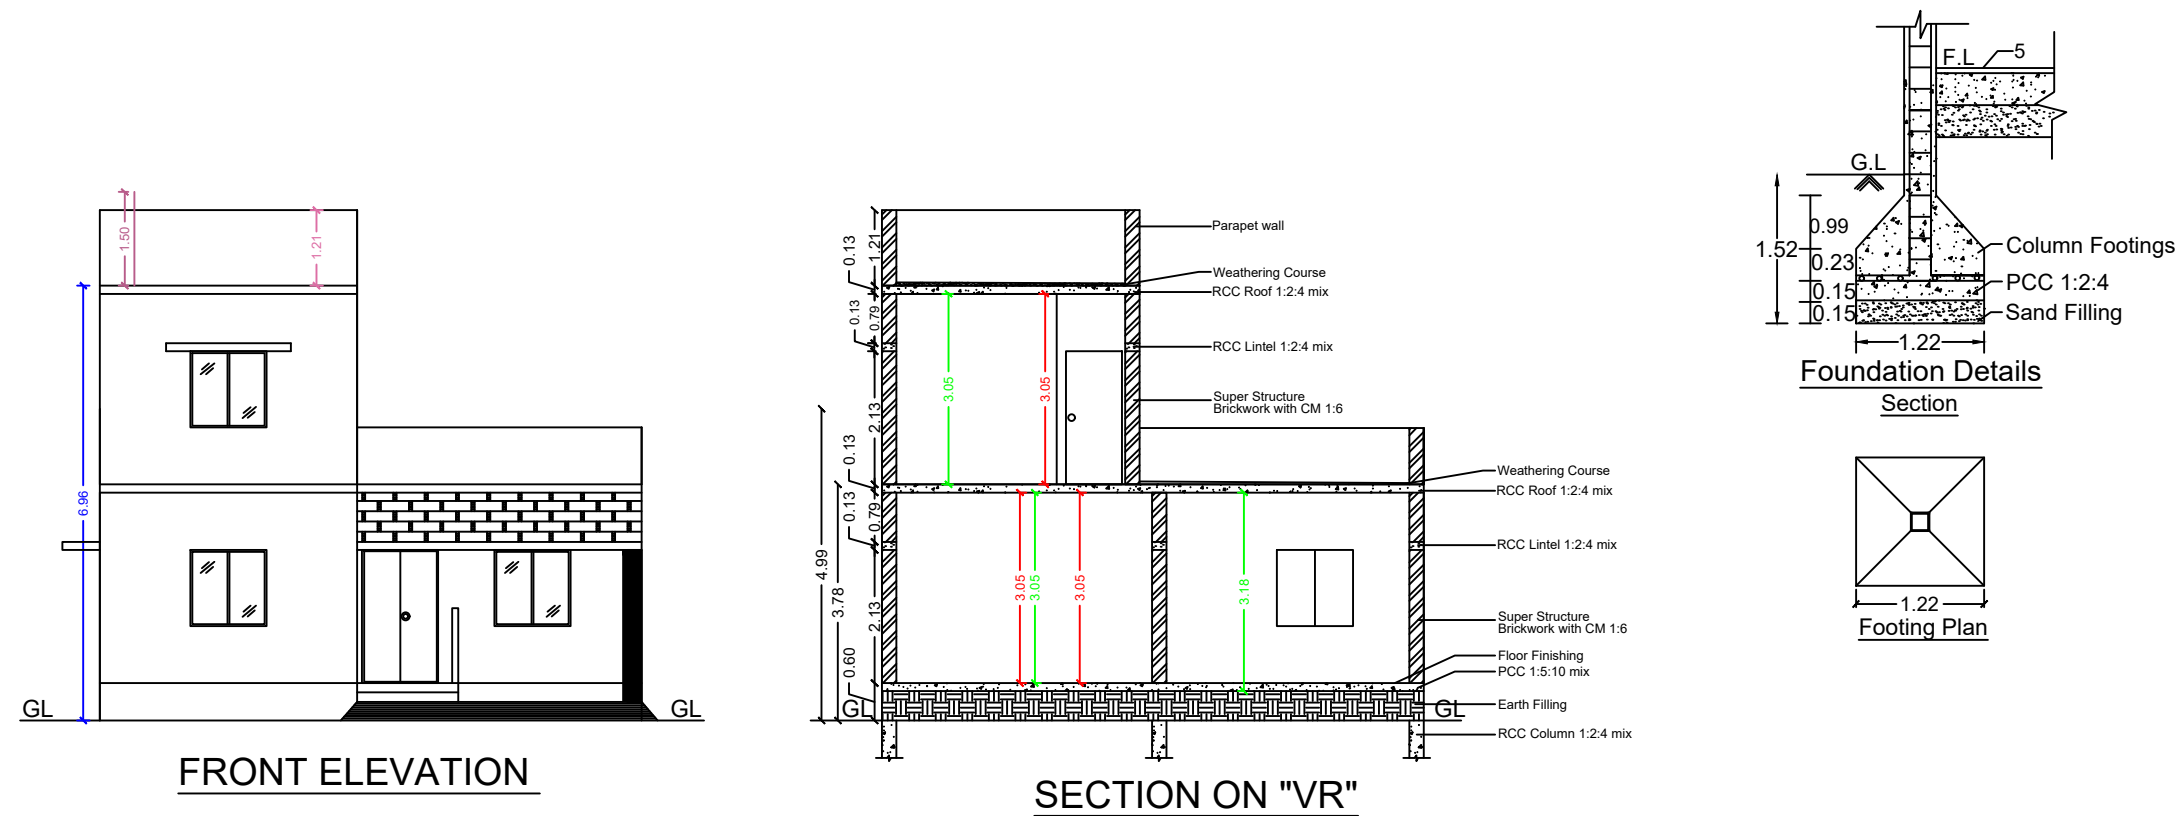

SHEET NO: 01

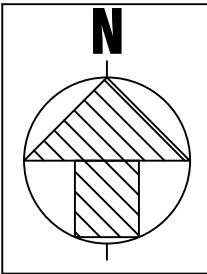

COMPASS FOR SITE PLAN

AREA DETAILS	SQ.M.	SQ.FT.
AS PER DOCUMENT AREA	195.09	2100.00
AS PER PATTA/FMB AREA	195.00	2099.00
AS PER SITE	195.15	2100.50

ALL DIMENSIONS ARE IN METRES

AREA STATEMENT					
S.No	AREA DETAILS	FSI SQ MT (A)	NON-FSI SQ MT (B)	TOTAL AREA SQ MT I = (A+B)	TOTAL AREA SQ FT
01	STILT/BASEMENT FLOOR	---	---	---	---
02	GROUND FLOOR	136.90	---	136.90	1473.50
03	FIRST FLOOR	42.41	---	42.41	456.50
04	SECOND FLOOR	---	---	---	---
05	HEAD ROOM	---	---	---	---
06	LIFT AREA	---	---	---	---
	TOTAL	179.31	---	179.31	1930.00

FLOOR SPACE INDEX (FSI) = $\frac{179.31}{195.00} = 0.92$

PLOT COVERAGE (PC) = 70%

JOINERY DETAILS			
MD	Main Door	1.22 x 2.10	
D	Door	0.90 x 2.10	ROAD
D1	Door	0.75 x 2.10	BOUNDRY
O	Door open	0.91 x 2.10	
W	Window	1.22 x 1.22	PROPOSED BUILDING
W0	Window	1.83 x 1.22	
W1	Window	0.91 x 1.22	DRIVE WAY
V	Ventilator	0.91 x 0.60	

PARKING STATEMENT			
NO. OF FLOOR	DESCRIPTION	TOTAL NO OF PARKING	
		REQUIRED	PROVIDED
G+1	CAR	01 No	01 No
	TWO WHEELER	00 No	00 No

MITHRAN ASSOCIATES
Er.A.VIGNESH MANIKANDAN B.E., A.M.I.E.,
CHARTERED ENGINEER
MUNICIPALITY REGISTERED ENGINEER
Reg. No. AM1950706, Reg. No. 112/LS/2020/00026
CONTACT : +91-9791777183
REGISTERED ENGINEER

APPLICANT