



PLAN SHOWING THE PROPOSED CONSTRUCTION OF R.C.C ROOF GROUND FLOOR RESIDENTIAL BUILDING AT OLD SY.NO: 38/42A, RE SY.NO: 38/51A1A1, NEW SY. NO: 38/63A1B, OLD PATTA NO: 320, NEW PATTA NO: 7997, PLOT NO: 106, IN "DEVI SARASWATHI NAGAR", ILLUPPAKUDI VILLAGE, ILLUPPAKUDI PANCHAYAT, SAKKOTTAI UNION, KARAIKUDI TALUK, SIVAGANGAI DISTRICT.

APPLICANT :- Mr. A. AYYAPPAN S/o Mr. AYYANAR

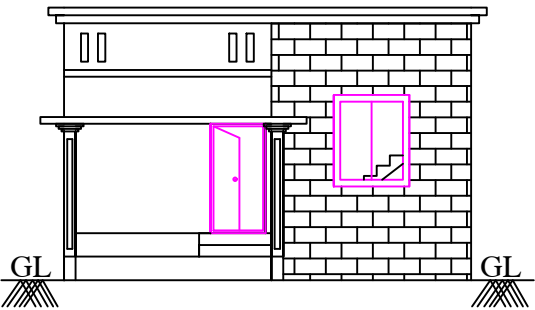


ELEVATION

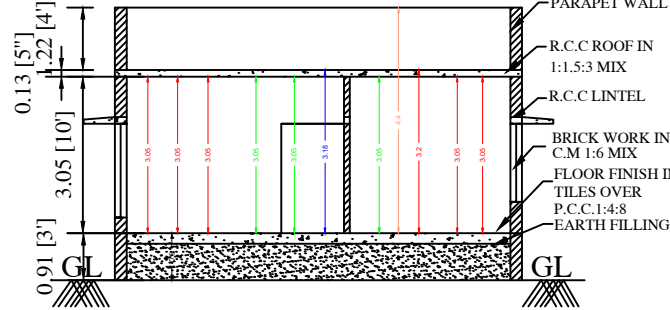


SECTION AA

DETAILS OF JOINERIES

|                |             |             |             |
|----------------|-------------|-------------|-------------|
| MD - DOOR      | 1.52 X 2.13 | W - WINDOW  | 1.06 X 1.22 |
| D - DOOR       | 0.91 X 2.13 | W1 - WINDOW | 1.52 X 1.22 |
| D1 - DOOR1     | 0.76 X 2.13 | W2 - WINDOW | 1.83 X 1.83 |
| O - OPEN       | 0.91 X 2.13 |             |             |
| V - VENTILATOR | 0.91 X 0.61 |             |             |

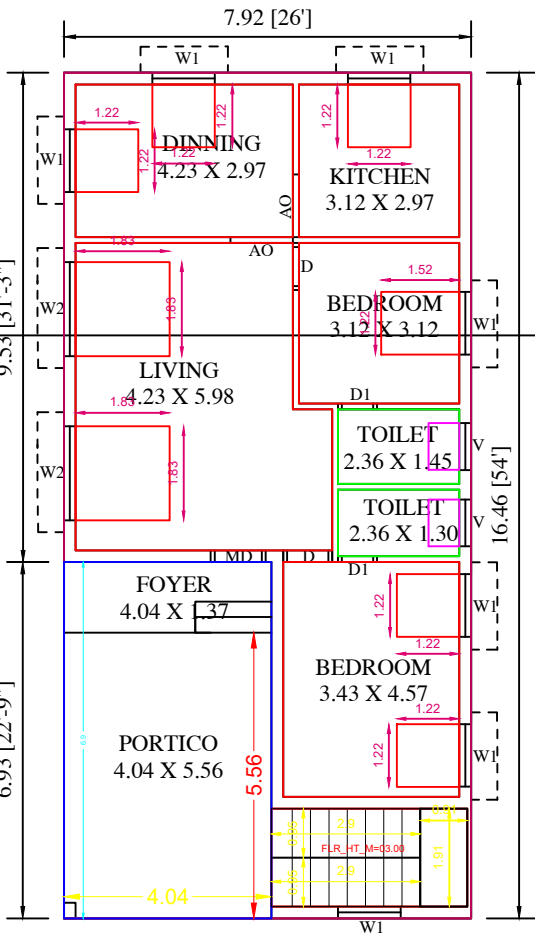


PROPOSED GROUND FLOOR PLAN

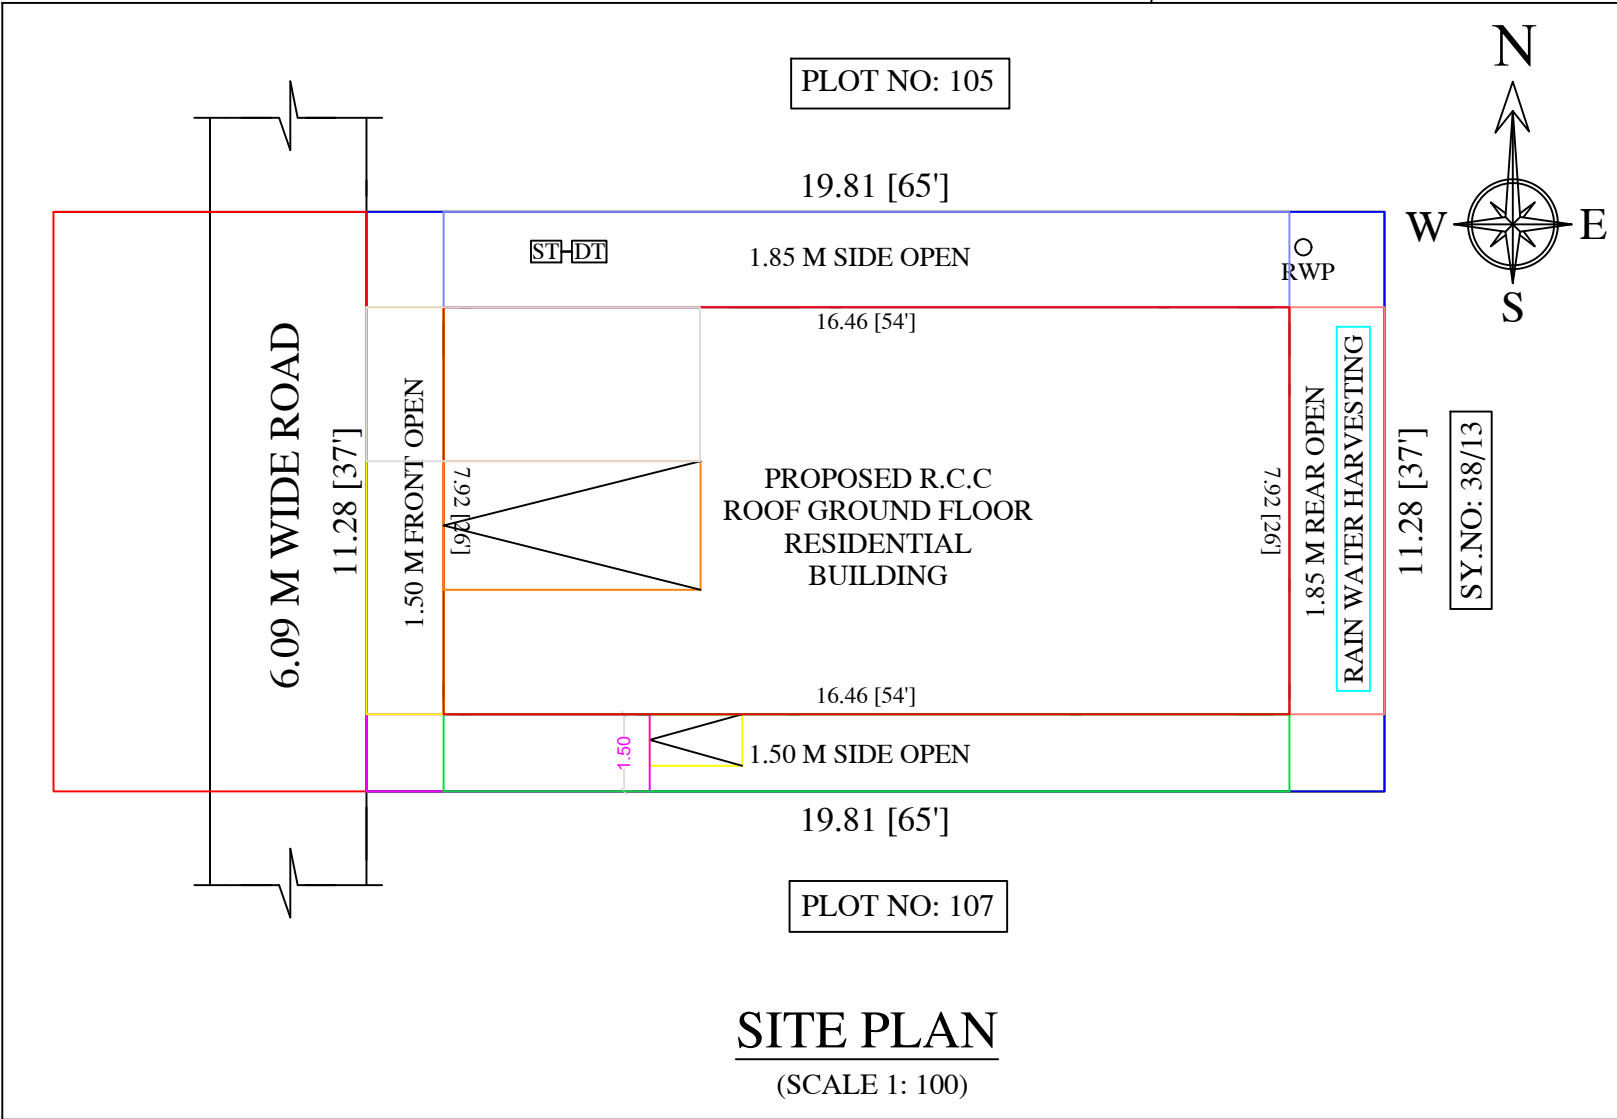


SITE PLAN


(SCALE 1: 100)

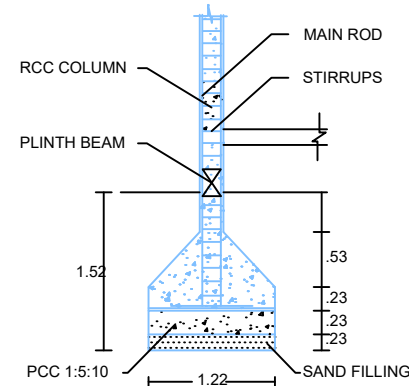


COLUMN DETAILS

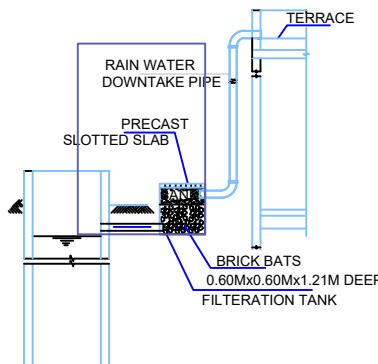


RAIN WATER HARVESTING SYSTEM

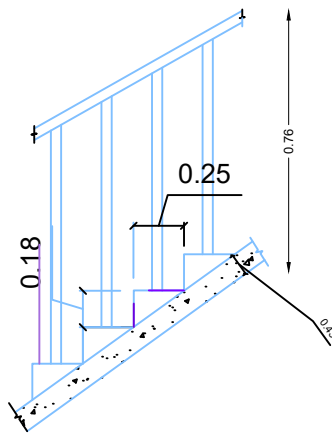


SECTION OF STAIRCASE

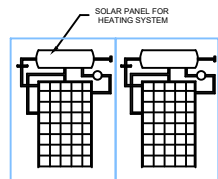


SOLAR HEATING SYSSTEM

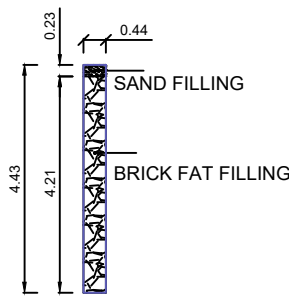

DETAILS OF PERCULATION PIT

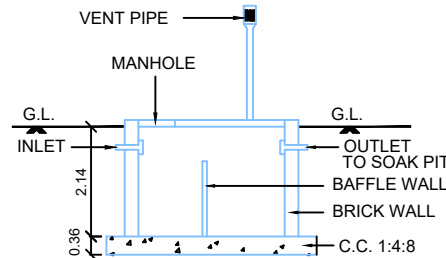

SECTION OF SEP.TANK

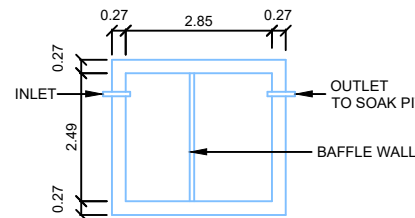

PLAN SEPTIC. TANK

AREA DETAILS

AS PER DOCUMENT

AS PER PATTA

AS AT SITE

PLINTH AREA

PRO. G.F BUILDING AREA

|                    |          |          |
|--------------------|----------|----------|
| AREA OF OPEN SPACE | 92.99    | 1000.96  |
| PARKING            | REQUIRED | PROVIDED |
| CARS SPACE         | 1        | 1        |
| TWO WHEELER SPACE  | -        | 1        |

FSI 0.58

PLOT COVERAGE 58.38%

APPLICANT:-

A.AYYAPPAN

REGISTERED ENGINEER:

*S. Senthil Kumar*  
Er. S. SENTHILKUMAR, B.E.,  
Licenced Building Surveyor  
Consulting Engineer & Contractor  
PEACEFUL CONSTRUCTION  
No.28, Kalanivasal Road  
KARAIKUDI - 630 002  
Cell : 98425 31669, 90252 67159

OFFICE USE :