



PLAN SHOWING THE PROPOSED CONSTRUCTION OF R.C.C. RESIDENTIAL BUILDING IN GROUND FLOOR
AT OLD NATHAM S.NO.299/1, NEW NATHAM S.NO.355/1-PART, PATTA NO.361, THAMARAKKI NORTH VILLAGE
& GROUP, THAMARAKKI NORTH PANCHAYAT, SIVAGANGAI TALUK & DISTRICT.


APPLICANT NAME : Mr.A.MAYILVAGANAN S/O.Mr.K.AYOTHI.

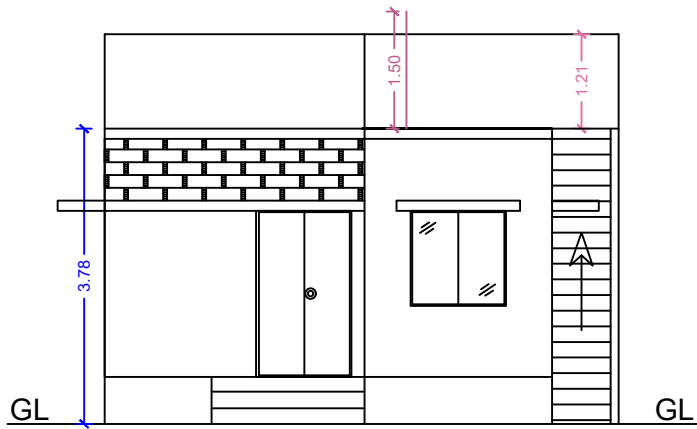


FRONT ELEVATION

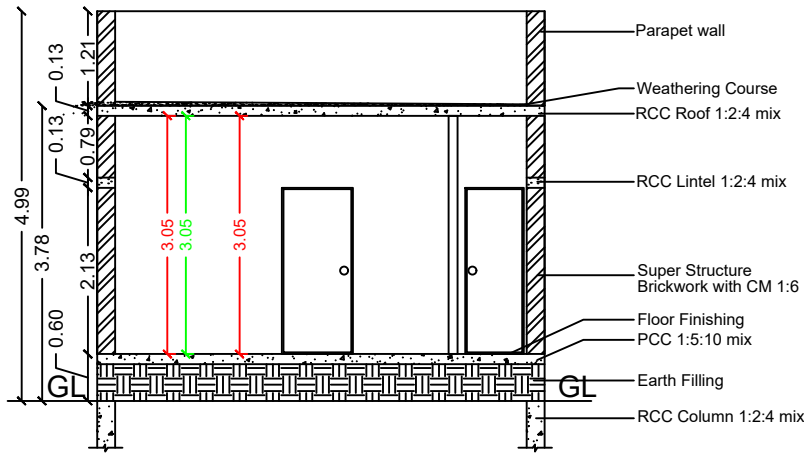







SECTION ON "VR"

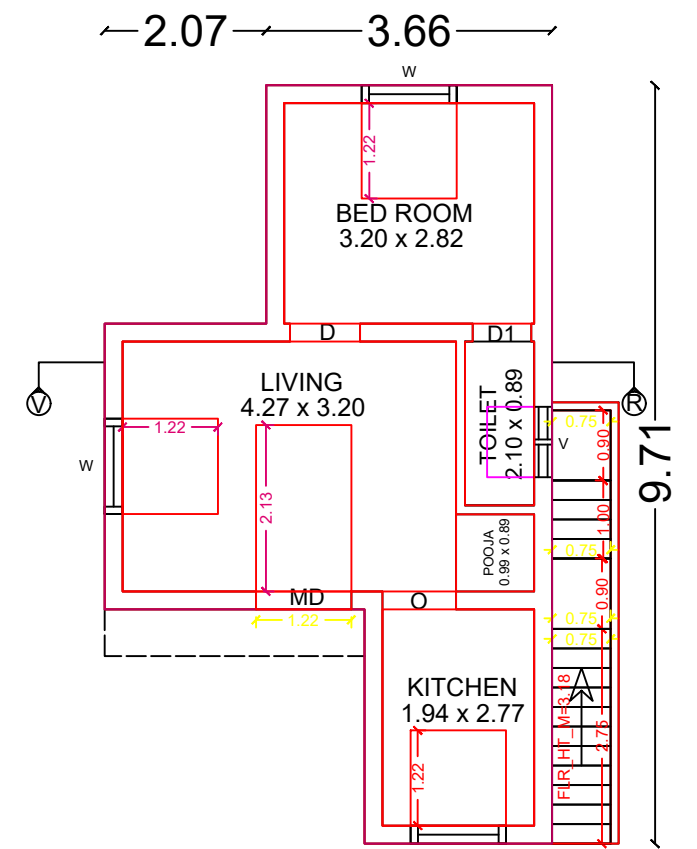

GROUND FLOOR PLAN

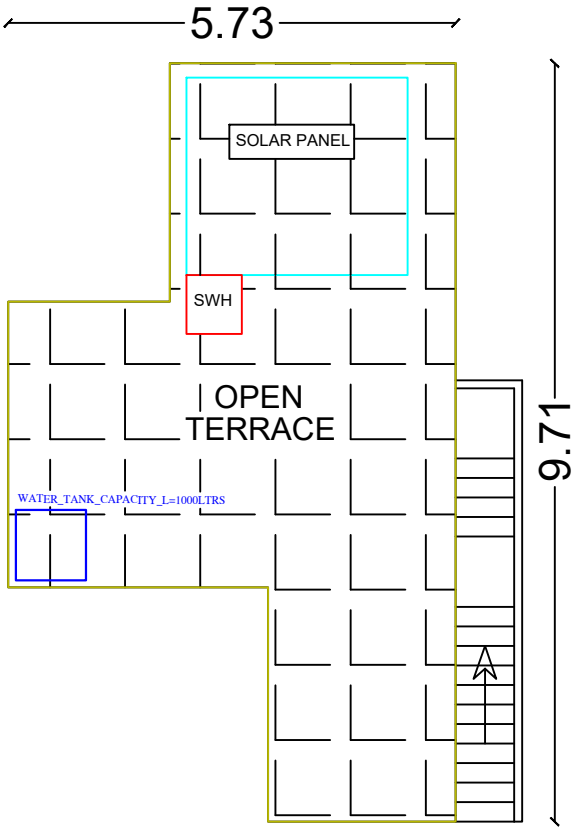

TERRACE FLOOR PLAN

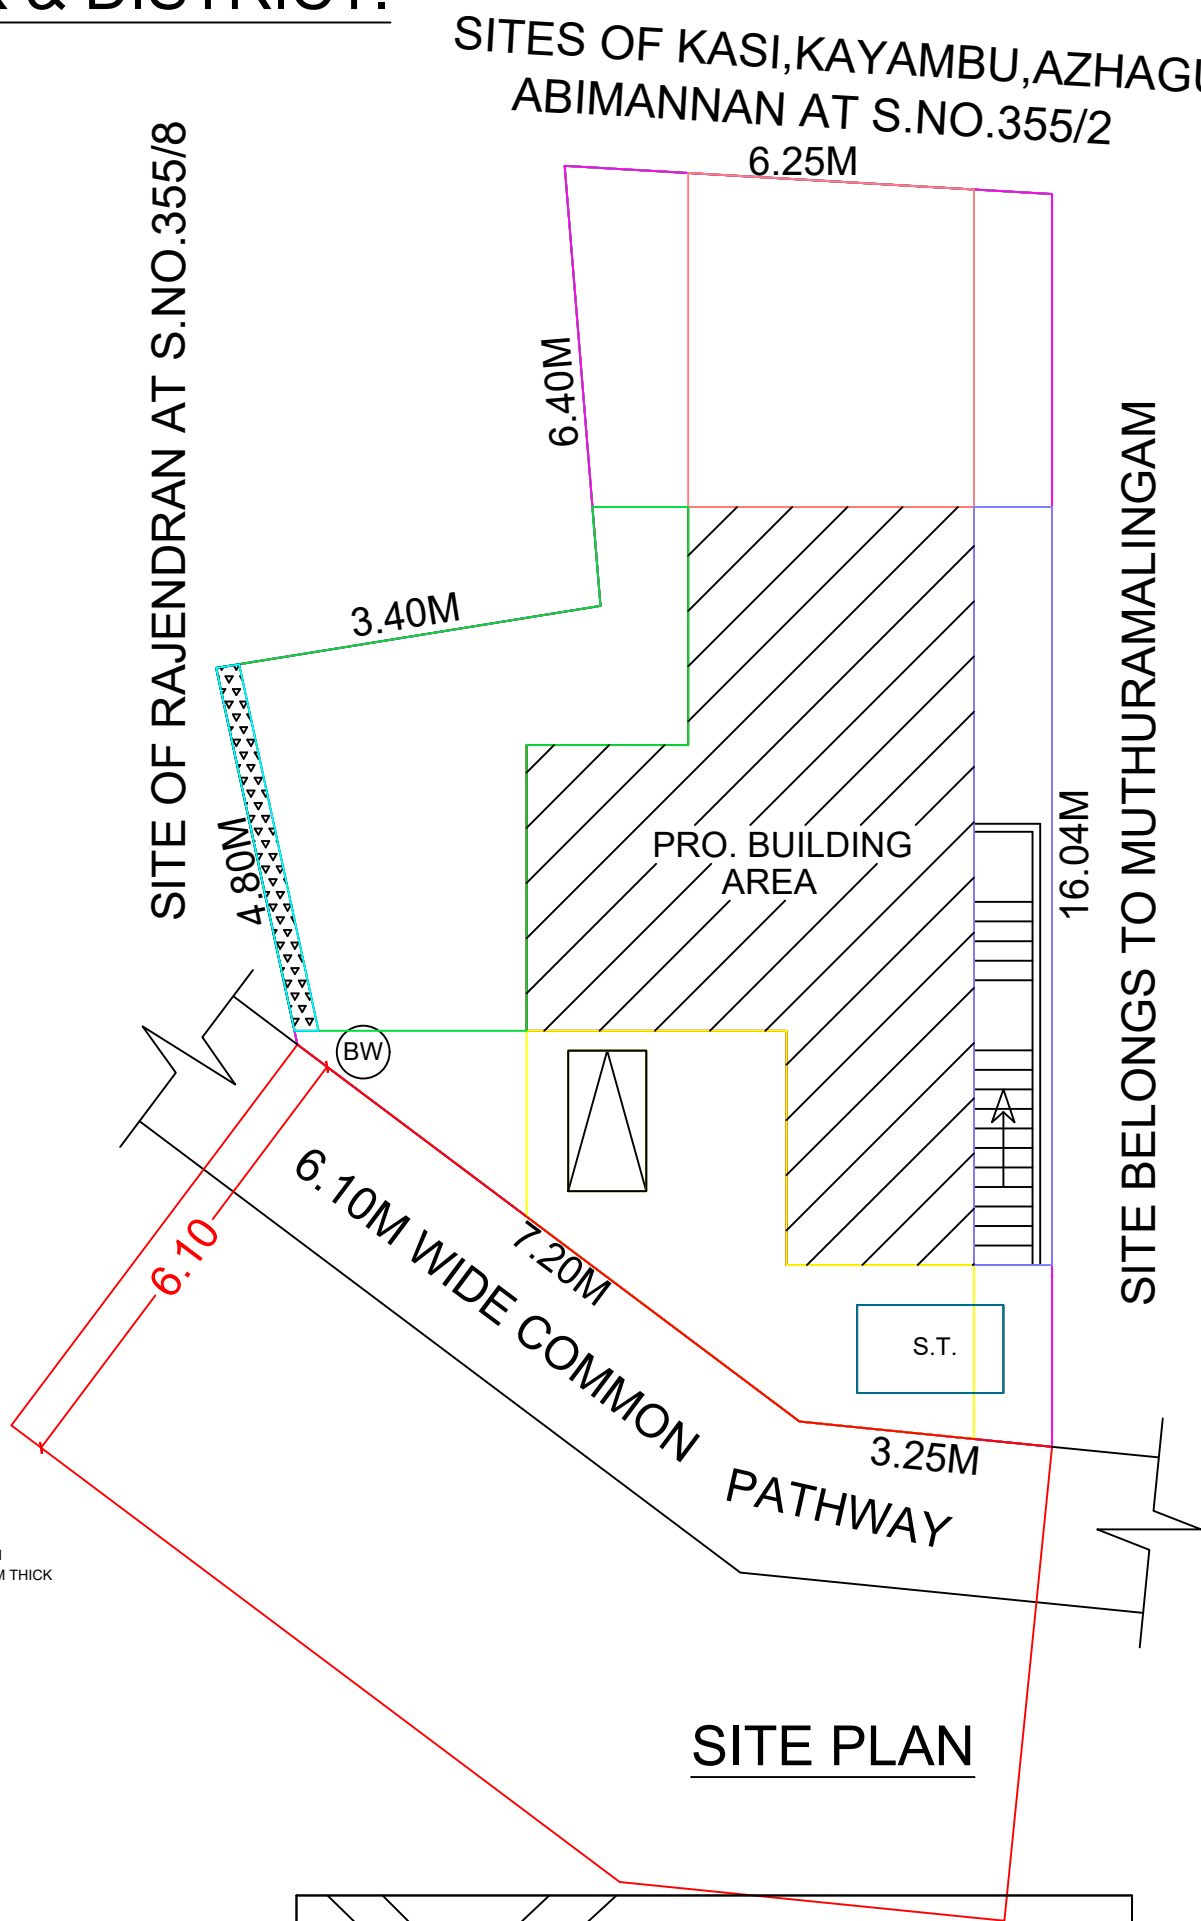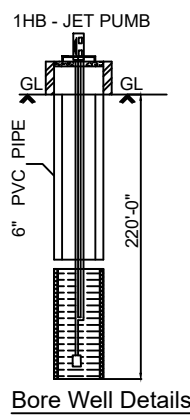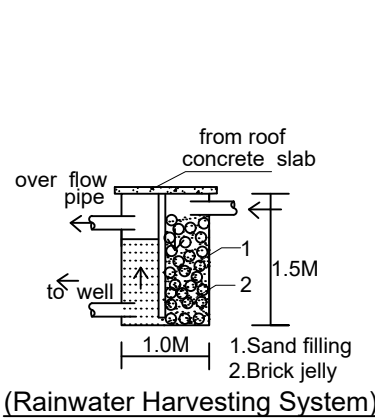 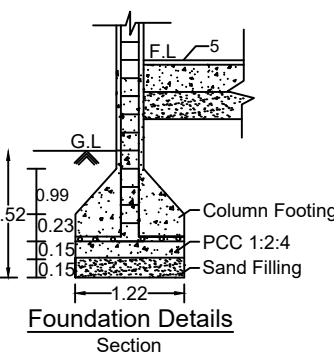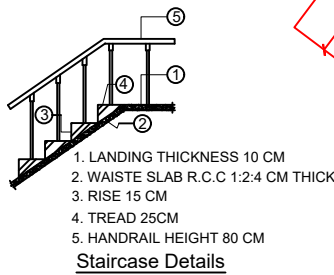


SITE PLAN



LOCATION PLAN

SHEET NO: 01

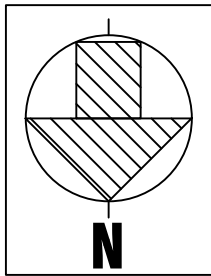

COMPASS FOR SITE PLAN

AREA DETAILS	SQ.M.	SQ.FT.
AS PER DOCUMENT AREA	120.04	1292.00
AS PER PATTA/FMB AREA	120.00	1291.67
AS PER SITE	120.03	1292.00

ALL DIMENSIONS ARE IN METRES

AREA STATEMENT					
S.No	AREA DETAILS	FSI SQ MT (A)	NON-FSI SQ MT (B)	TOTAL AREA SQ MT I = (A+B)	TOTAL AREA SQ FT I = (A+B)
01	STILT/BASEMENT FLOOR	---	---	---	---
02	GROUND FLOOR	44.13	---	44.13	475.00
03	FIRST FLOOR	---	---	---	---
04	SECOND FLOOR	---	---	---	---
05	HEAD ROOM	---	---	---	---
06	LIFT AREA	---	---	---	---
	TOTAL	44.13	---	44.13	475.00

FLOOR SPACE INDEX (FSI)	= $\frac{44.13}{120.00}$	= 0.37
PLOT COVERAGE (PC)	= $\frac{44.13}{120.00}$	= 37%

JOINERY DETAILS			
MD	Main Door	1.22 x 2.10	ROAD
D	Door	0.90 x 2.10	BOUNDRY
D1	Door	0.75 x 2.10	BOUNDRY
O	Door open	0.91 x 2.10	PROPOSED BUILDING
W	Window	1.22 x 1.22	DRIVE WAY
W0	Window	1.83 x 1.22	DRIVE WAY
W1	Window	0.91 x 1.22	DRIVE WAY
V	Ventilator	0.91 x 0.60	DRIVE WAY

PARKING STATEMENT			
NO. OF FLOOR	DESCRIPTION	TOTAL NO OF PARKING	
		REQUIRED	PROVIDED
GF	CAR	00 No	00 No
	TWO WHEELER	01 No	01 No

MITHRAN ASSOCIATES

Er.A.VIGNESH MANIKANDAN B.E., A.M.I.E.,
CHARTERED ENGINEER
MUNICIPALITY REGISTERED ENGINEER
Reg. No. AM1950706, Reg. No. 112/LS/2020/00026
CONTACT : +91-9791777183

REGISTERED ENGINEER

APPLICANT