



PLAN SHOWING THE PROPOSED GROUND FLOOR CONSTRUCTION OF THE R.C.C ROOF RESIDENTIAL BUILDING OF BEARING IN S.NOS:551/12 & 551/16,PLOT.NO:10,SALAIGRAMAM VILLAGE & PANCHAYAT, ILAYANGUDI TALUK & DISTRICT.


APPLICANT NAME : Mr.S.MAGESKUMAR S/O SATHASIVAM.

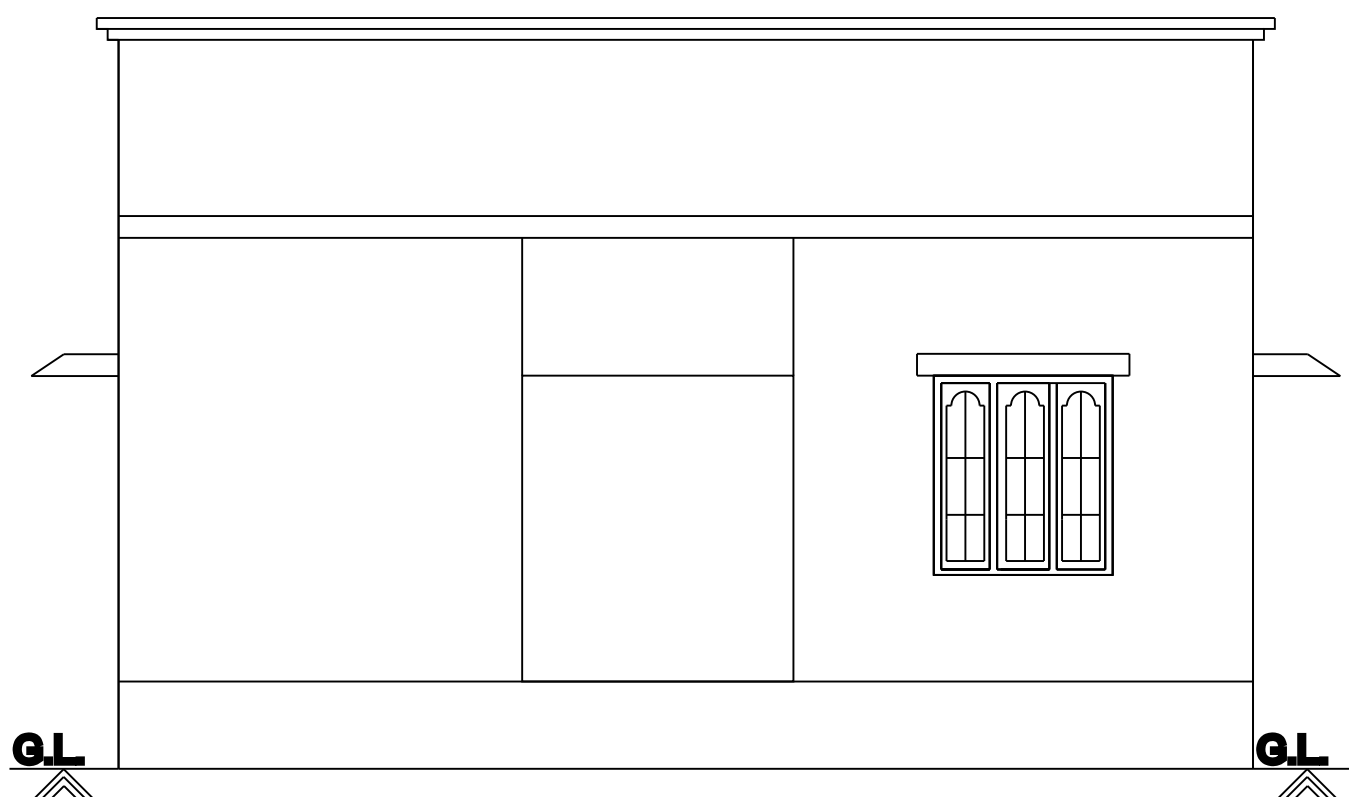



Front Elevation

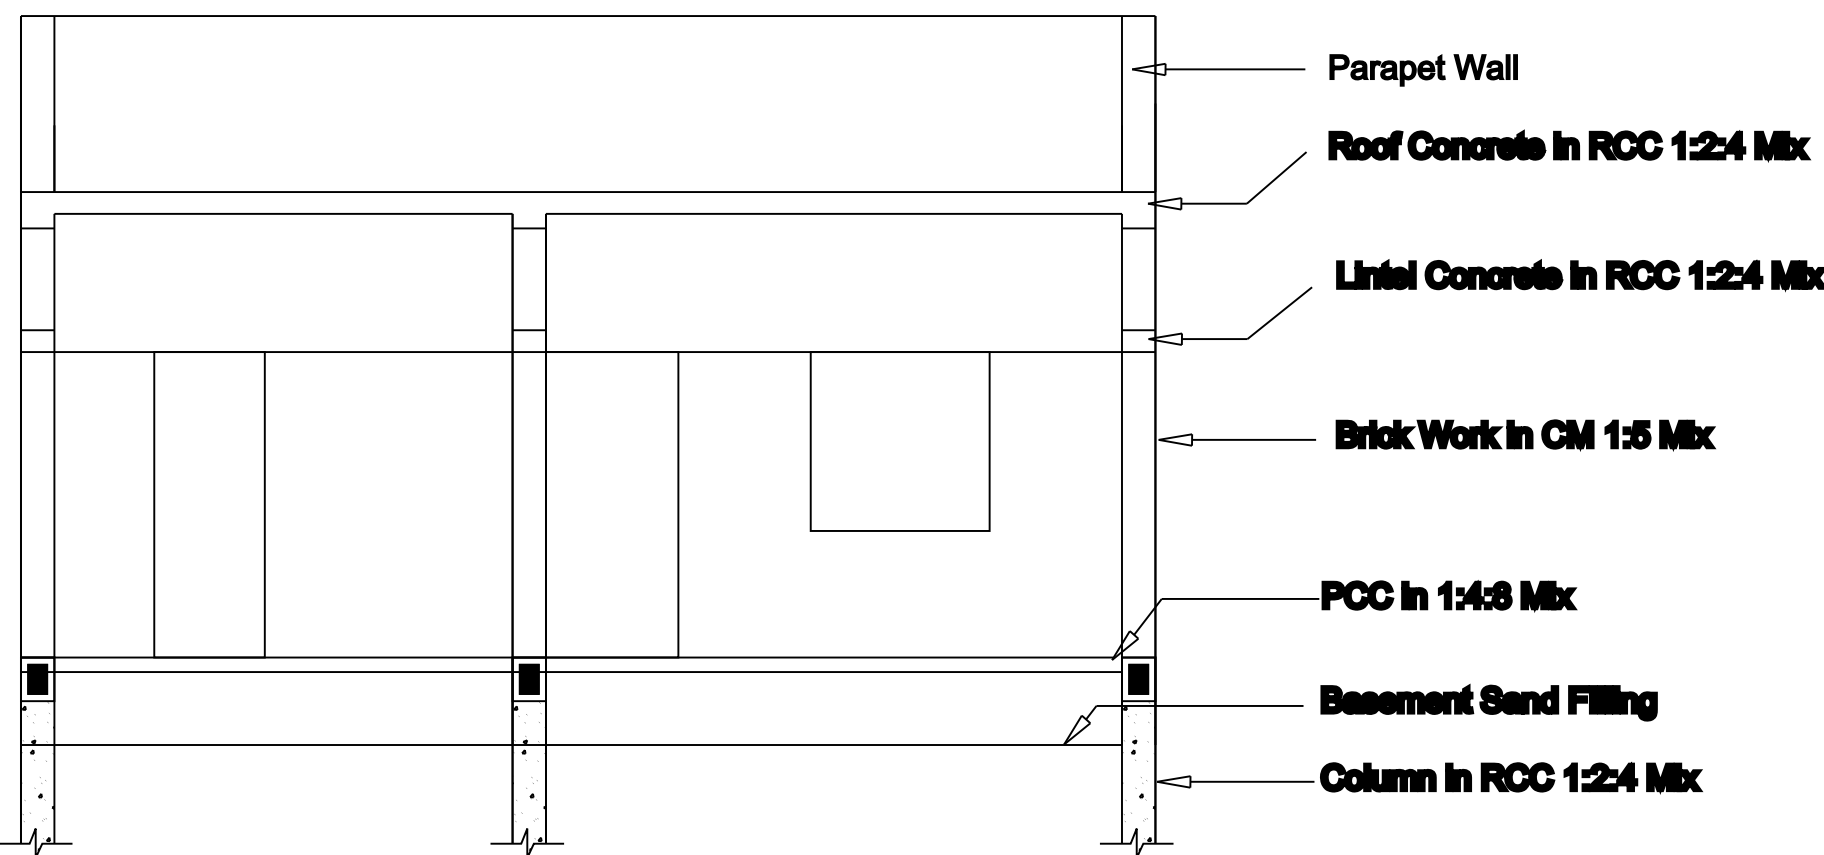


Section RR

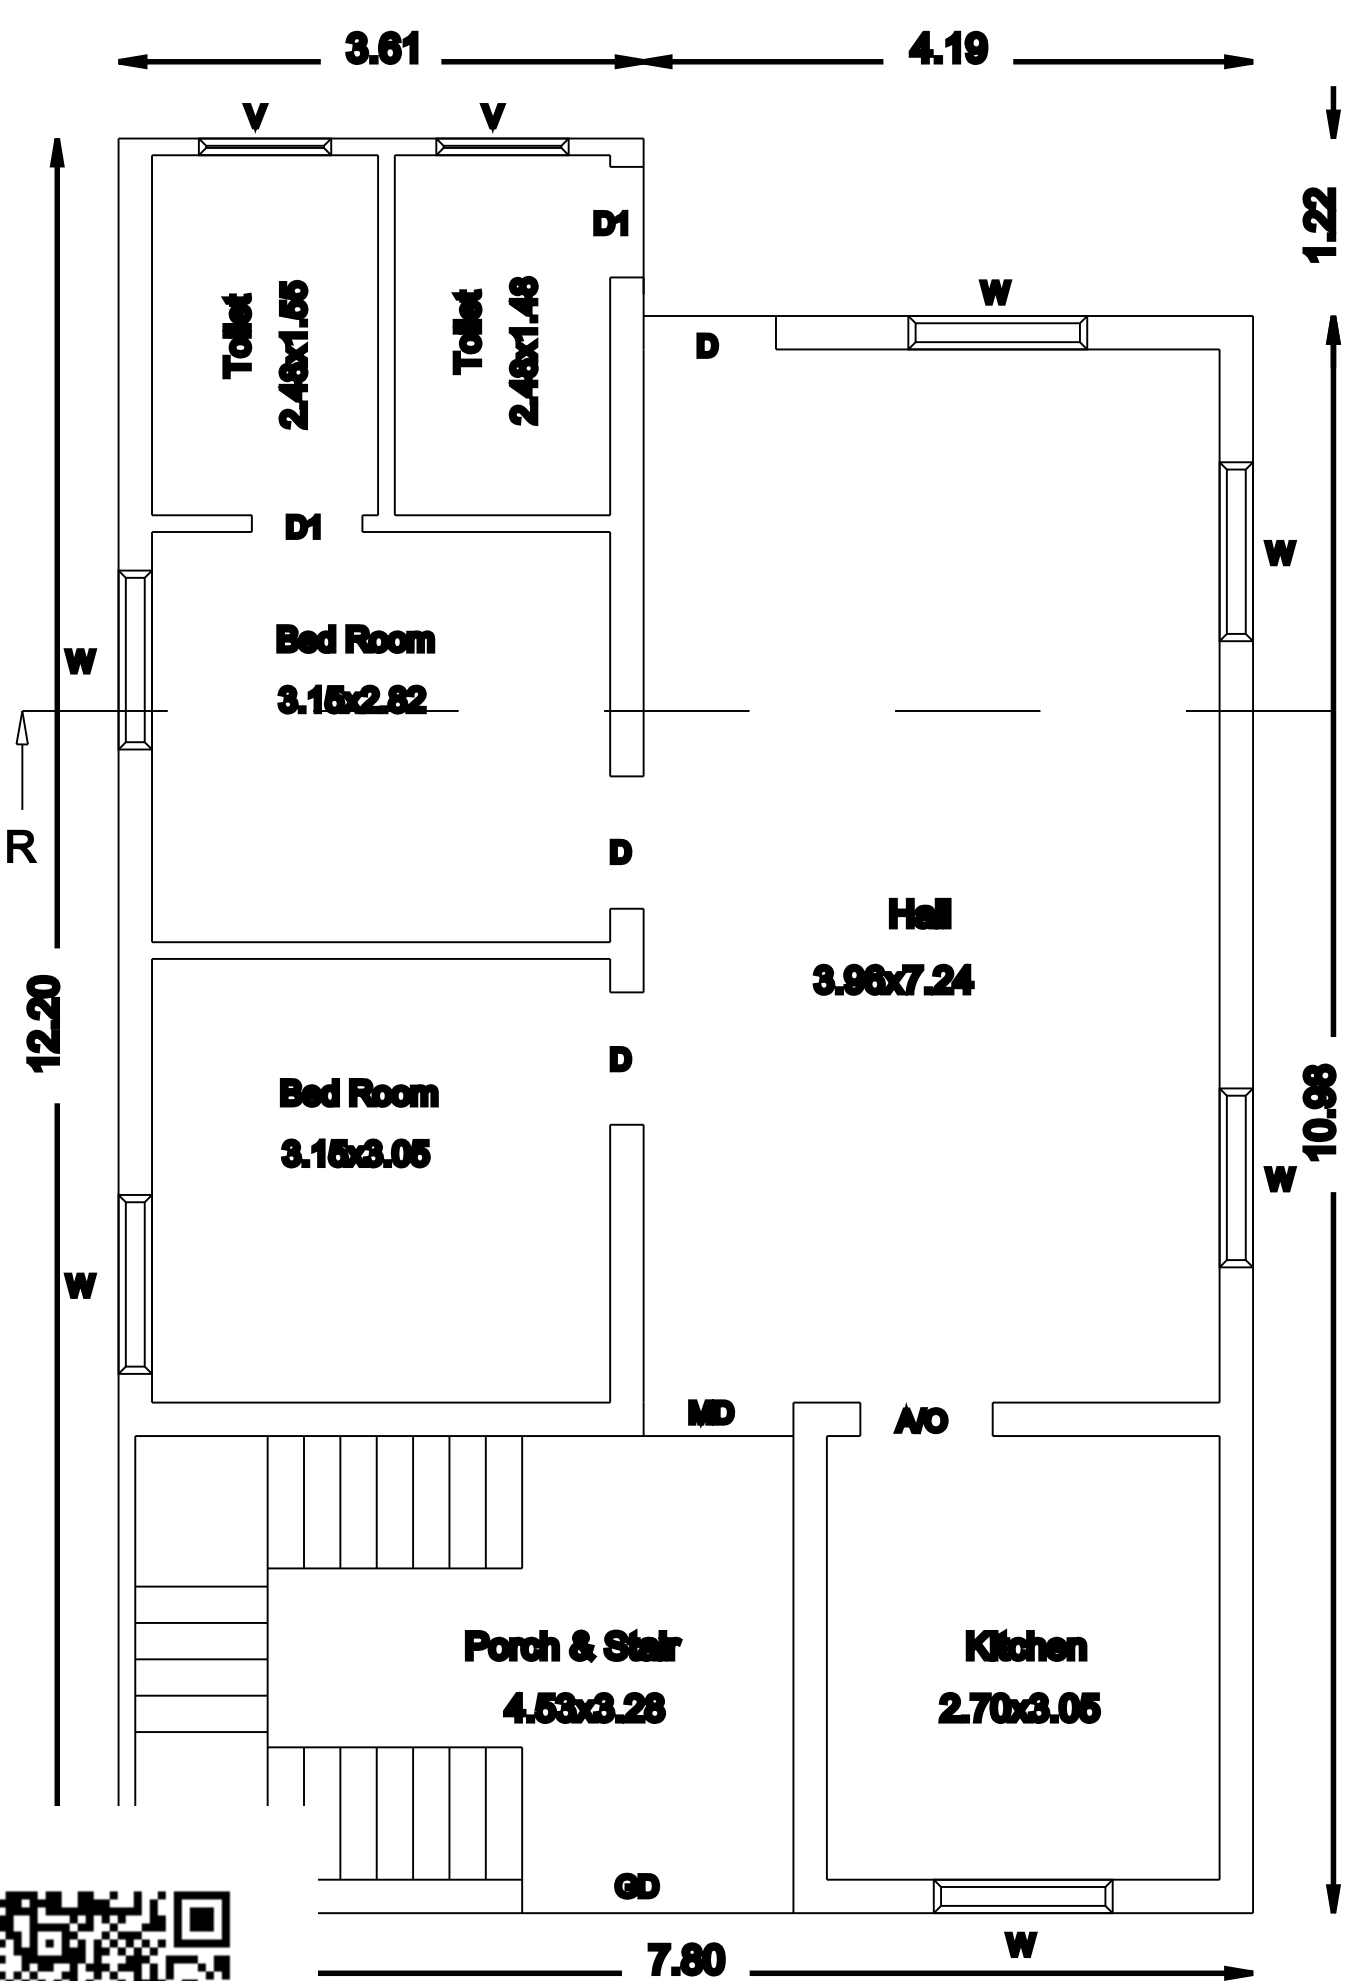


Ground Floor Plan

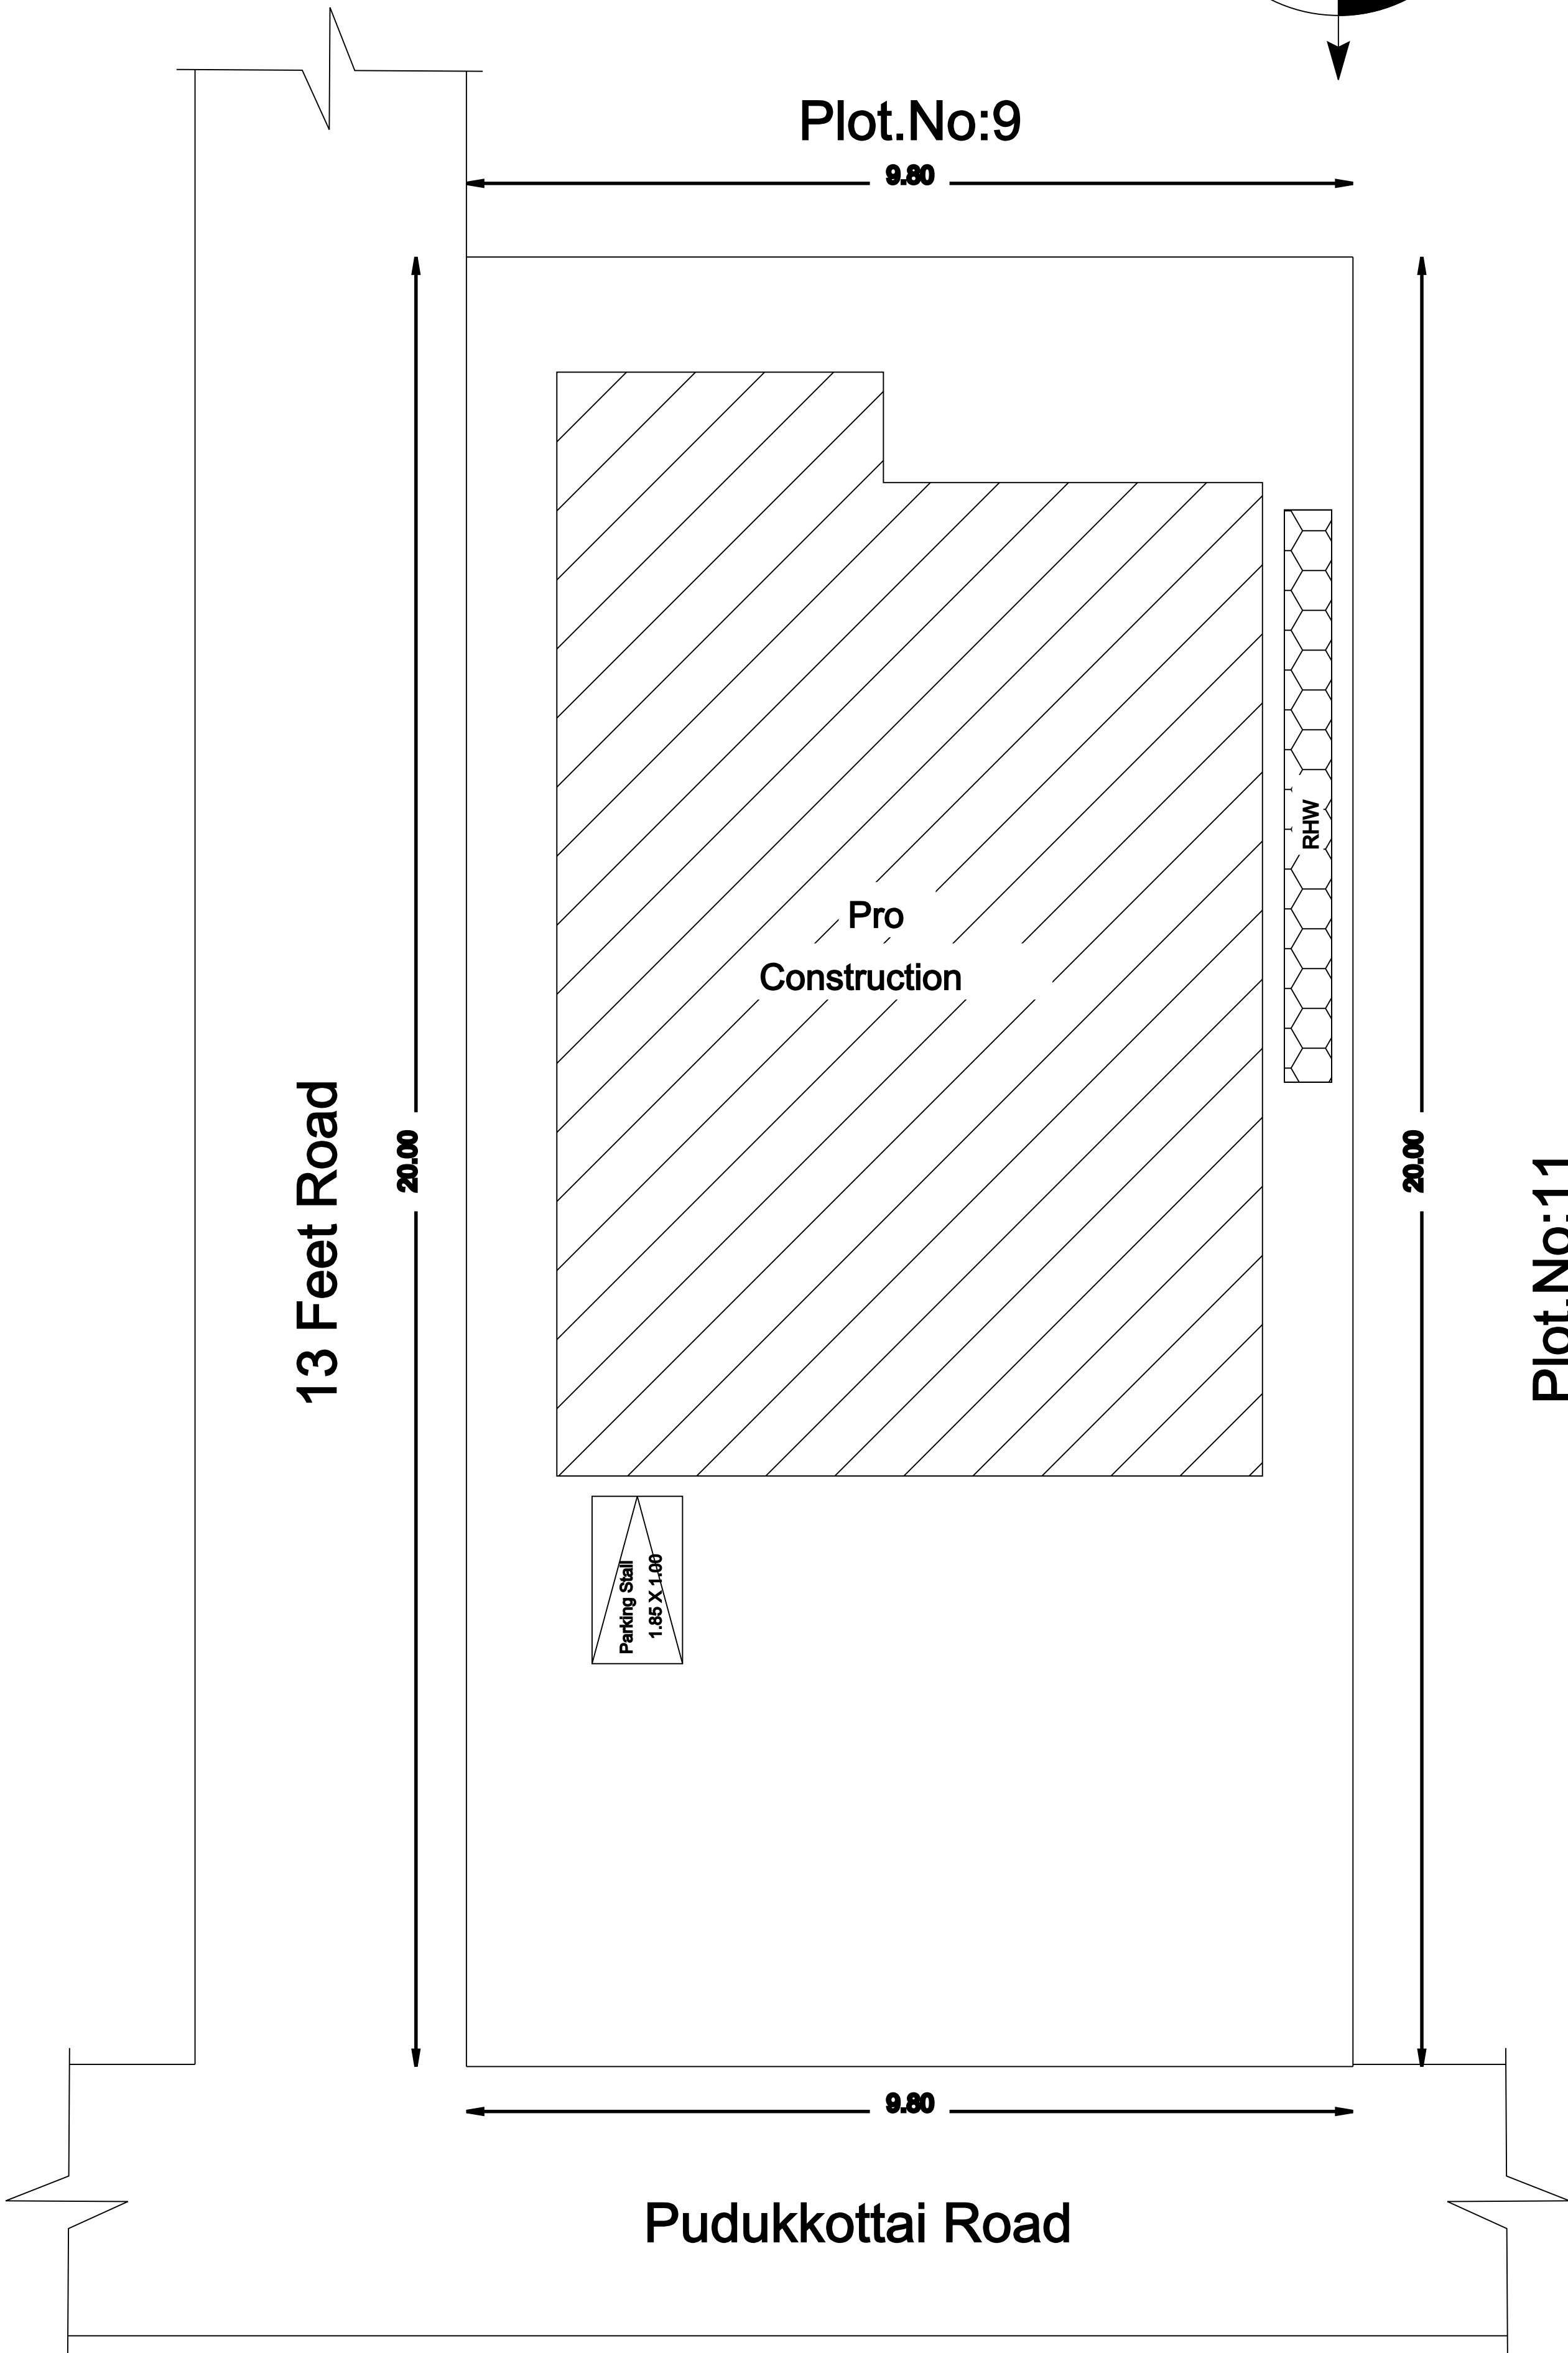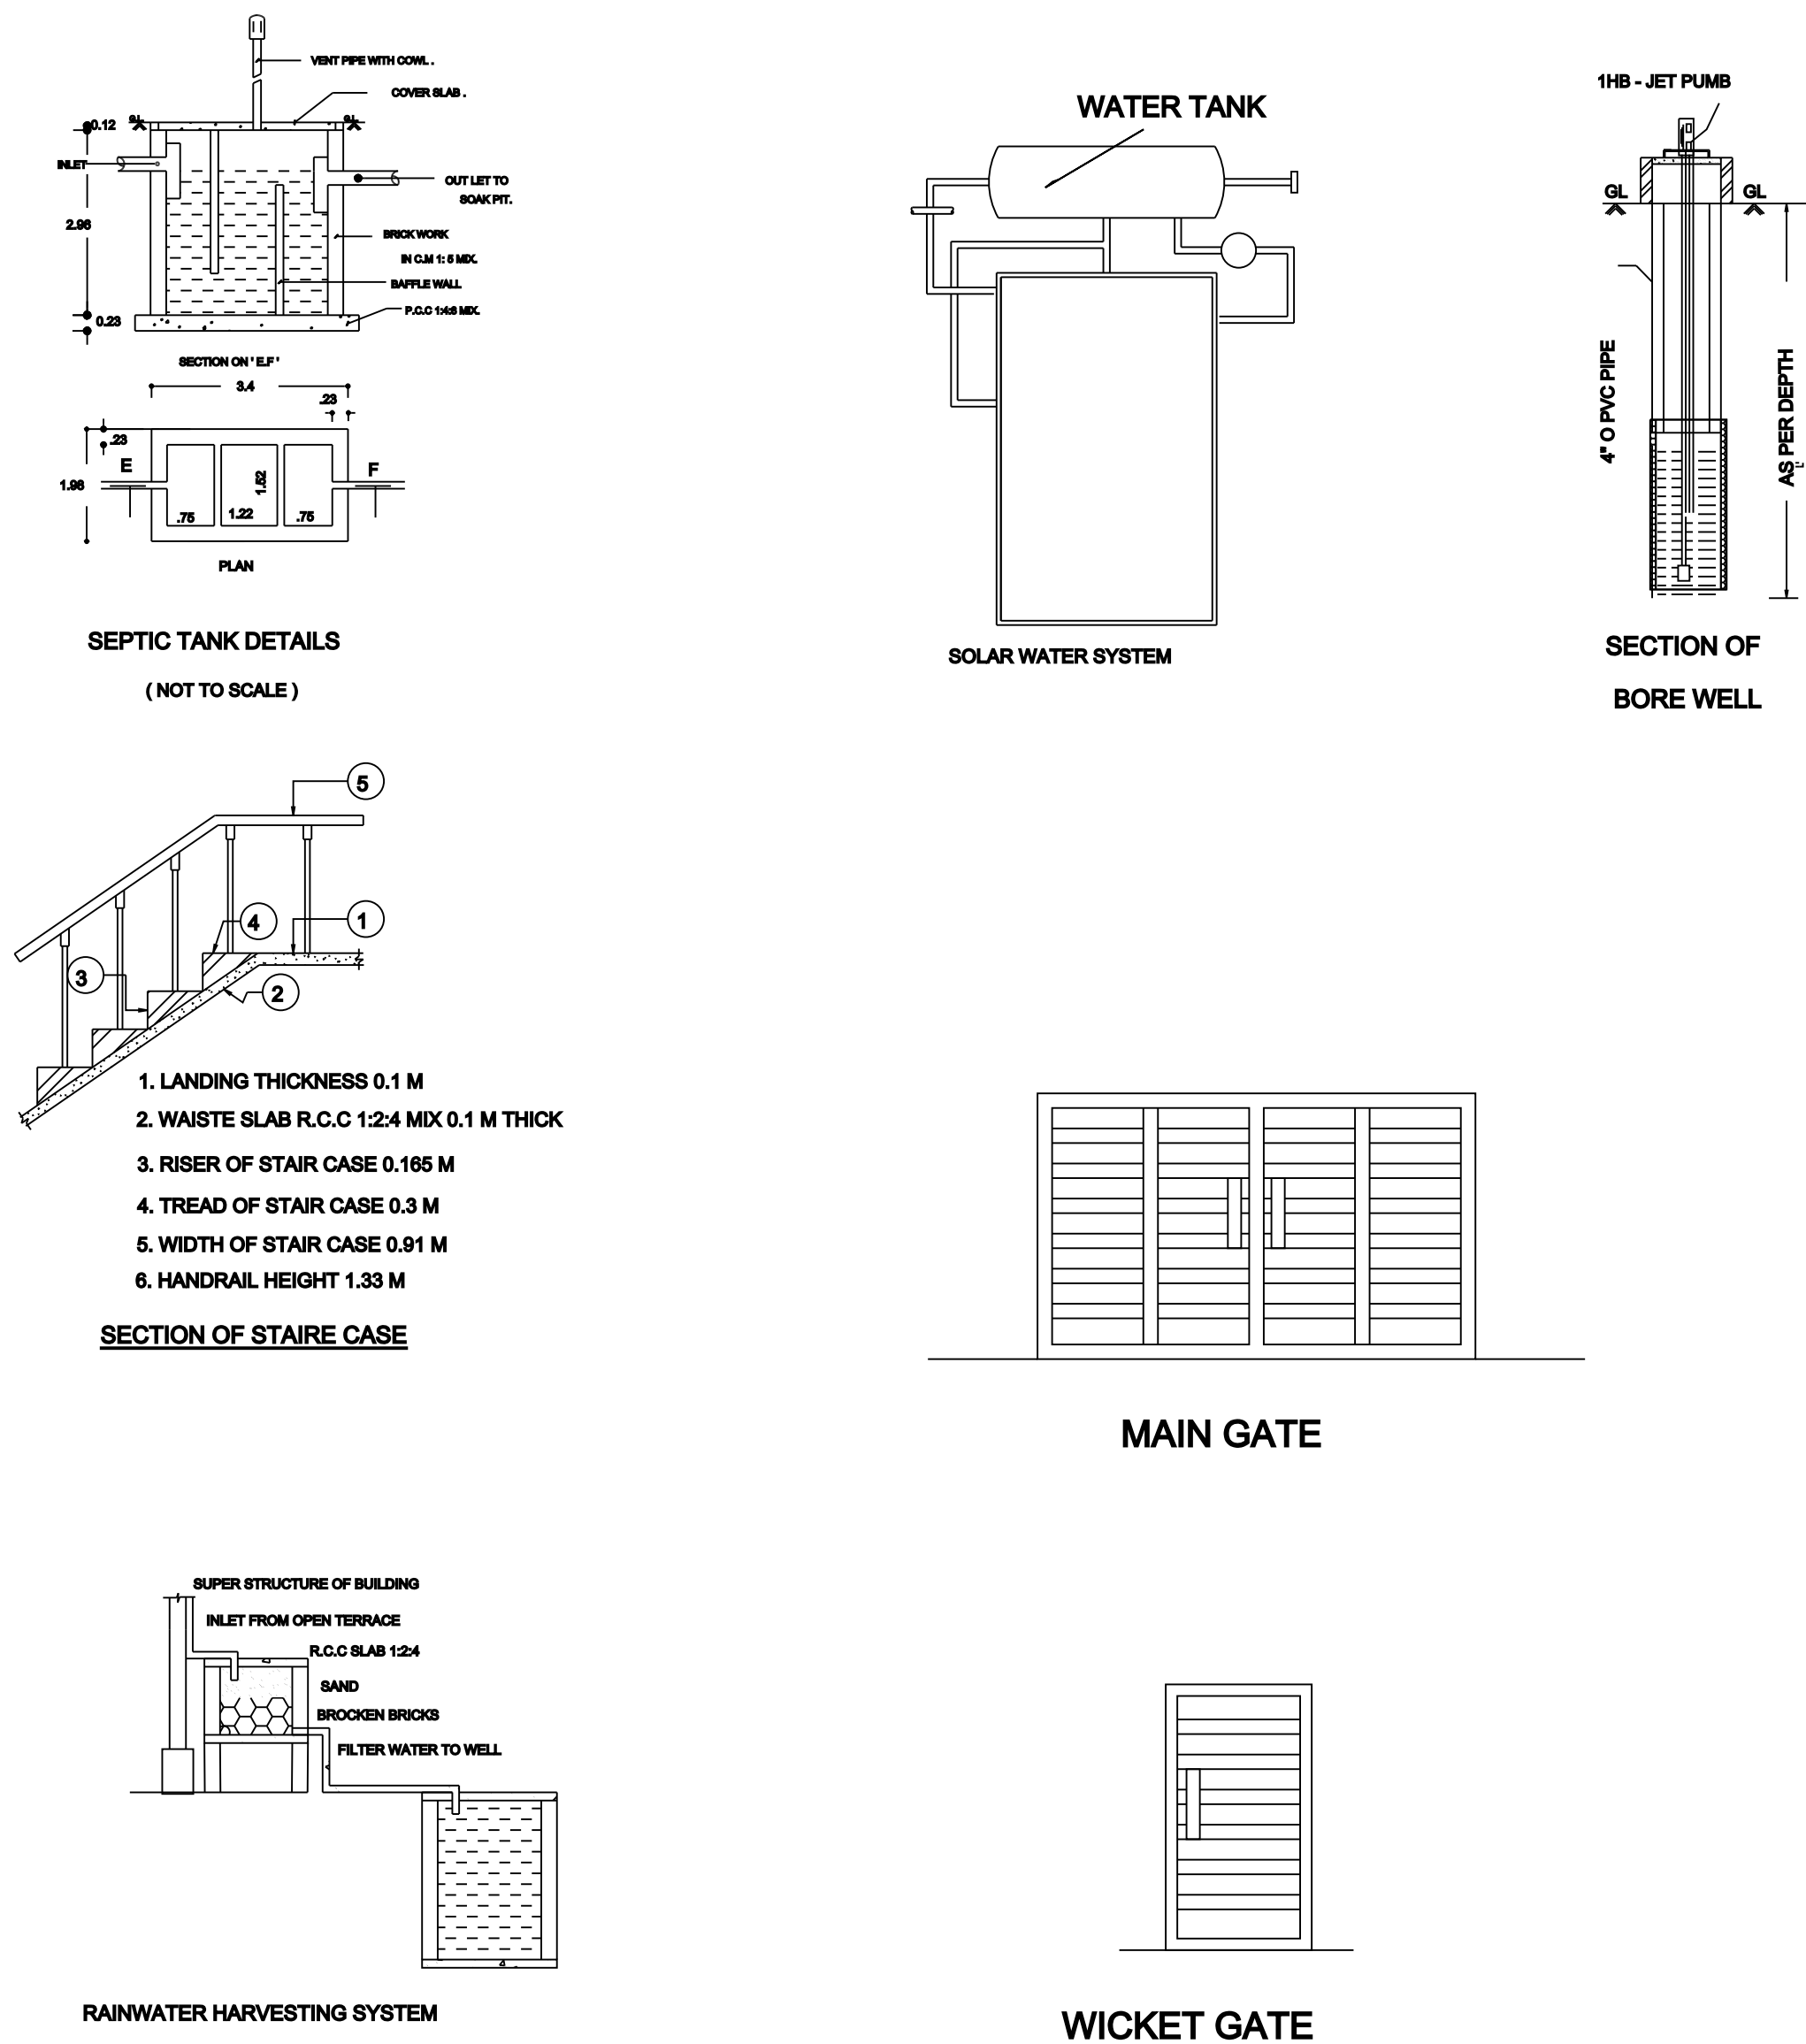

Site Plan

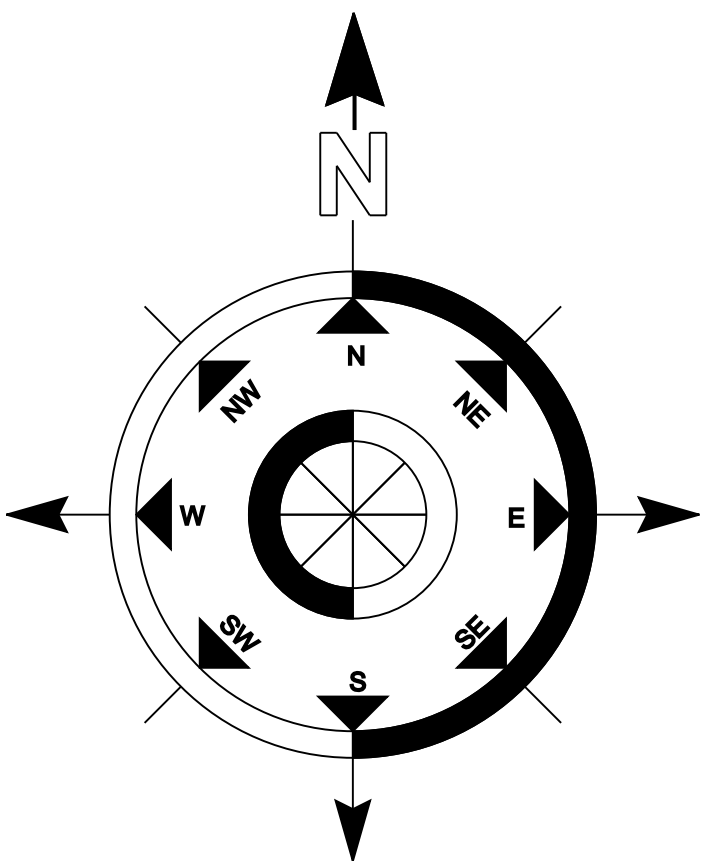

Topo Plan

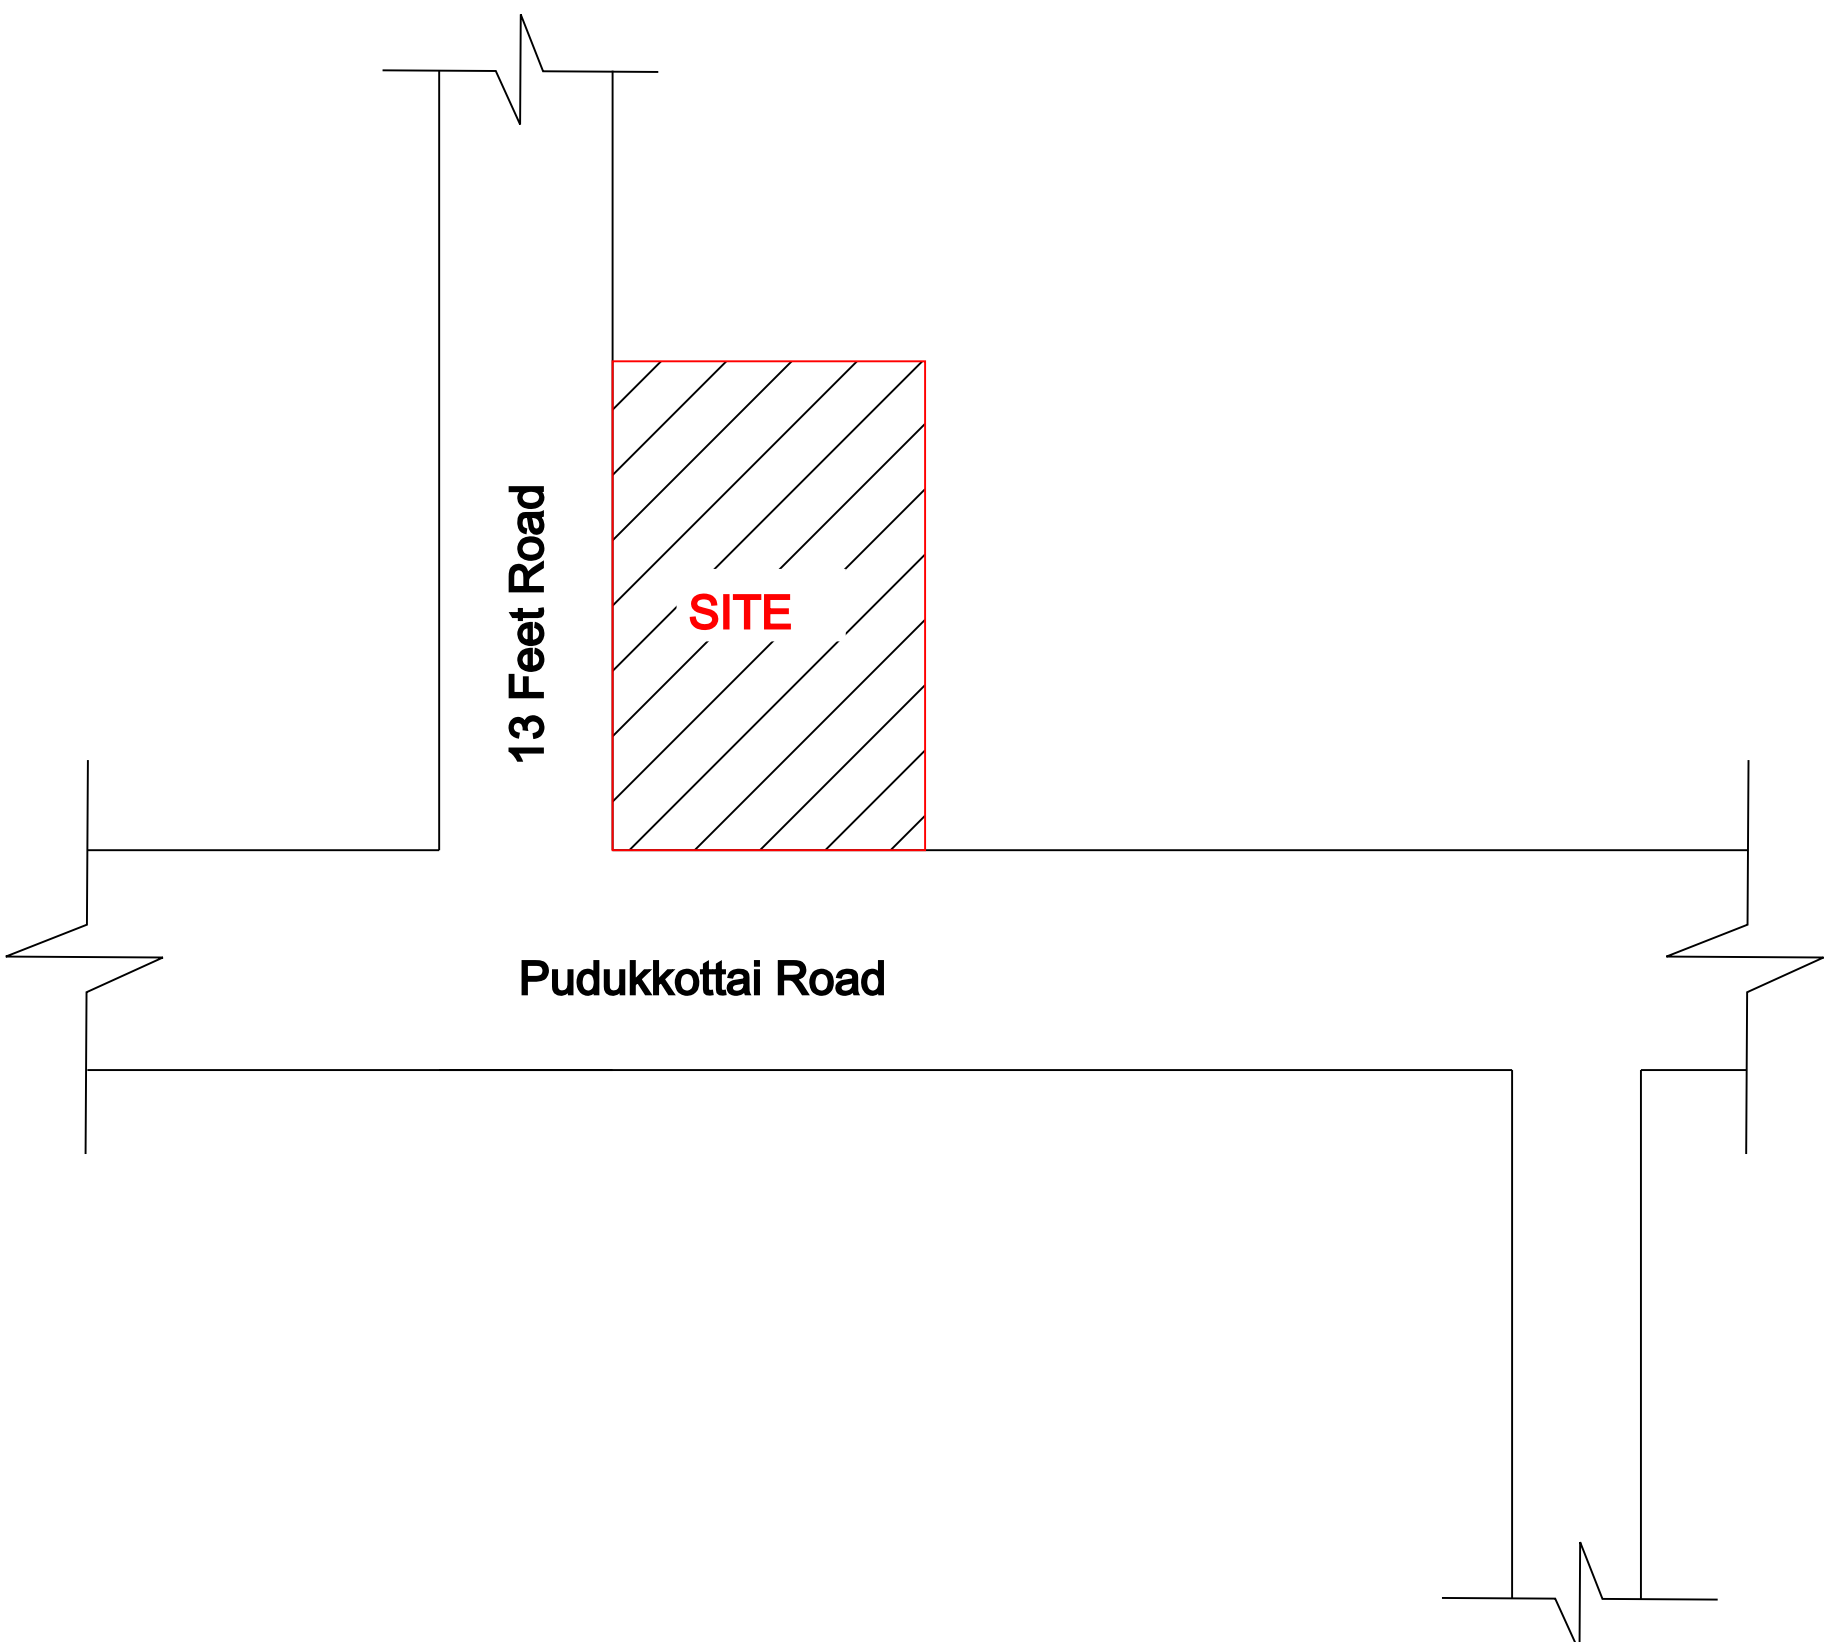

LEGEND	FEETMETRE	
MD/DD DOOR	3'3"X7'0"	1.02X2.13
D DOOR	3'0"X7'0"	0.91X2.13
D1 DOOR	2'6"X7'0"	0.76X2.13
W WINDOW	4'0"X4'6"	1.22X1.37
V VENTILATOR	3'0"X2'6"	0.91X0.76

(Scale 1:100)		AREA DETAILS	
		In Sq.Ft	In Sq.Mt
Total Area (As Per Document)		2112.00	196.21
Pro.Ground Floor		969.30	90.05
Open Space		1142.70	106.16

APPLICANT		
Mr.S.MAGESKUMAR S/O SATHASIVAM.		

REGISTERED ENGINEER		
---------------------	--	--

Er.M.LATCHIYAVENTHAN,B.E., Licensed Building Engineer Opp Bus Stand Salaigramam,Ilayangudi Sivagangai-630710.		
---	--	--