



PLAN SHOWING THE PROPOSED CONSTRUCTION OF R.C.C. RESIDENTIAL BUILDING IN GROUND FLOOR
AT OLD S.NO.192-PART, NEW S.NO.192/1A1A-PART, NOW SUB-DIVISION S.NO.192/16A2, PATTA NO.11822,
PLOT NO.17, THUTHI NAGAR, PAIYUR PILLAI VAYAL VILLAGE & GROUP, VANIYANGUDI PANCHAYAT,
SIVAGANGAI TALUK & SIVAGANGAI DISTRICT.
DTCP FRAMEWORK NO. 347/2024 DATED 03.05.2024.





APPLICANT NAME : Mrs.B.POONGOTHAI W/O.Mr.BASKARAN.

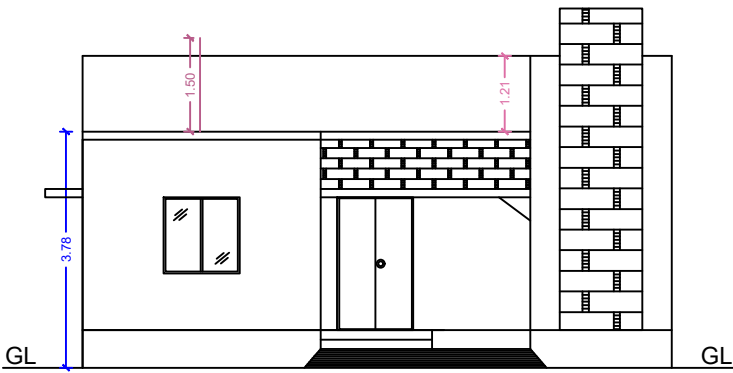


FRONT ELEVATION

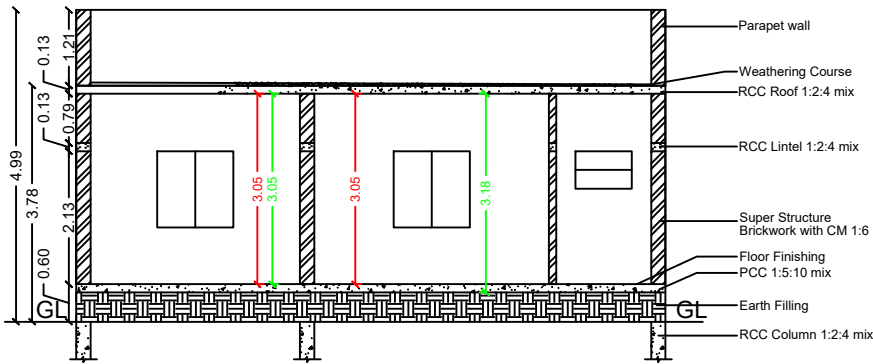


SECTION ON "VR"

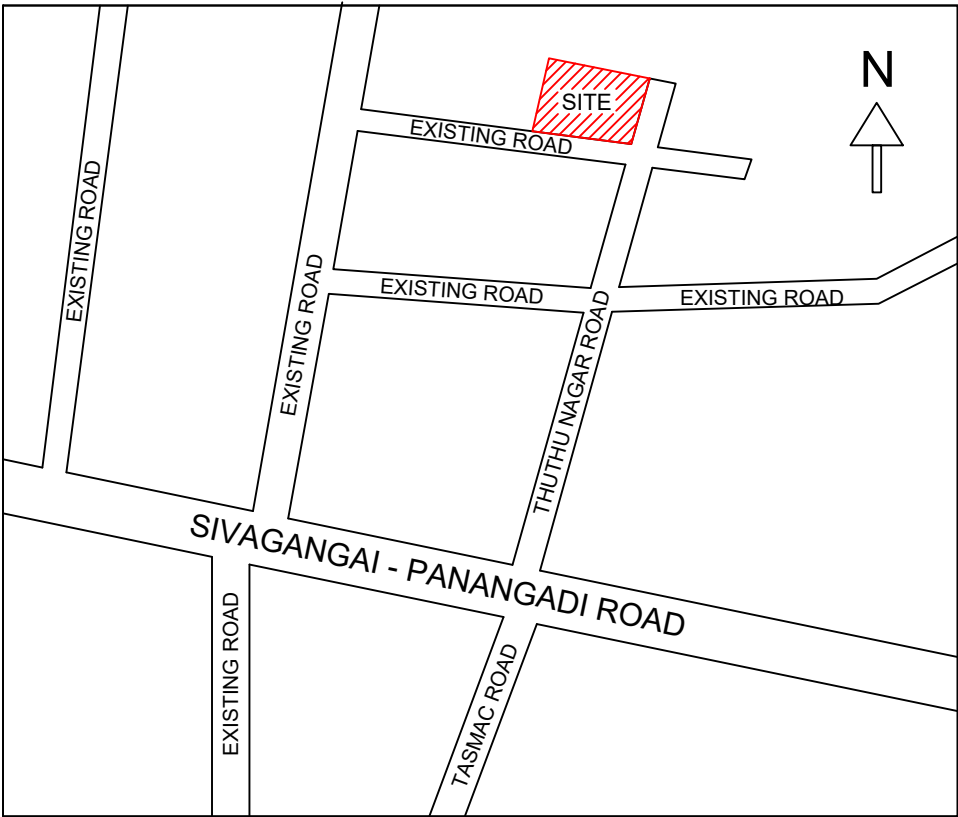 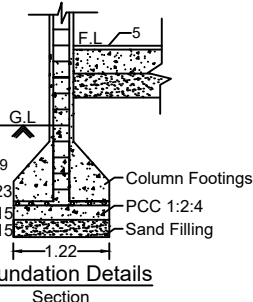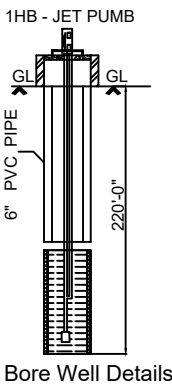


LOCATION PLAN

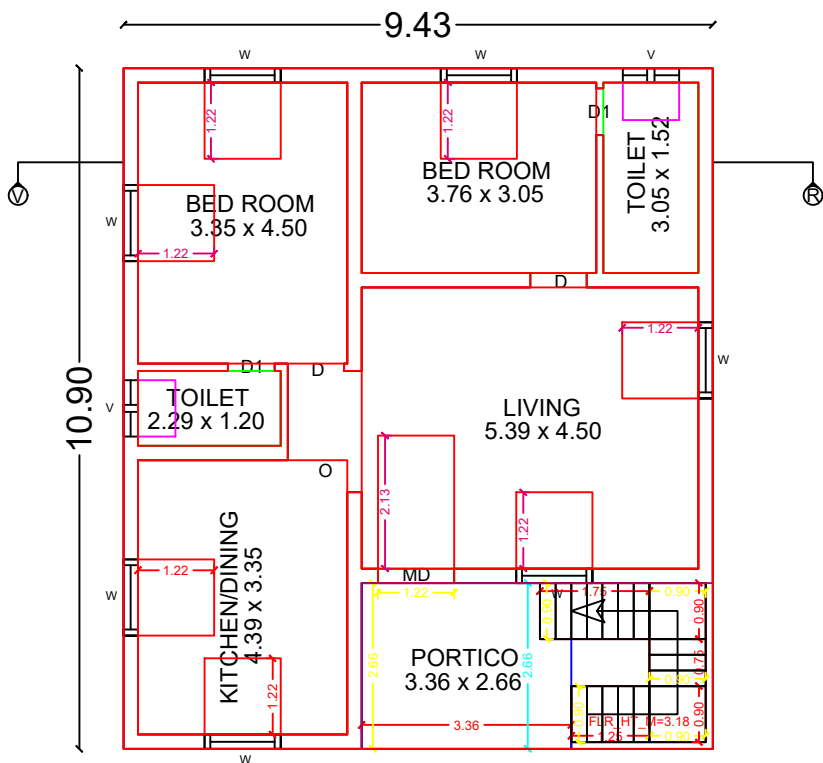


GROUND FLOOR PLAN

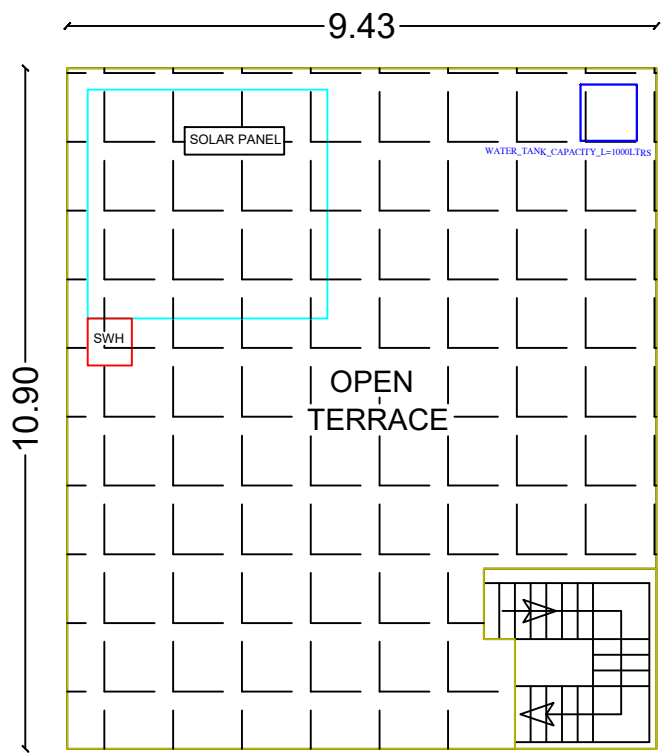


TERRACE FLOOR PLAN

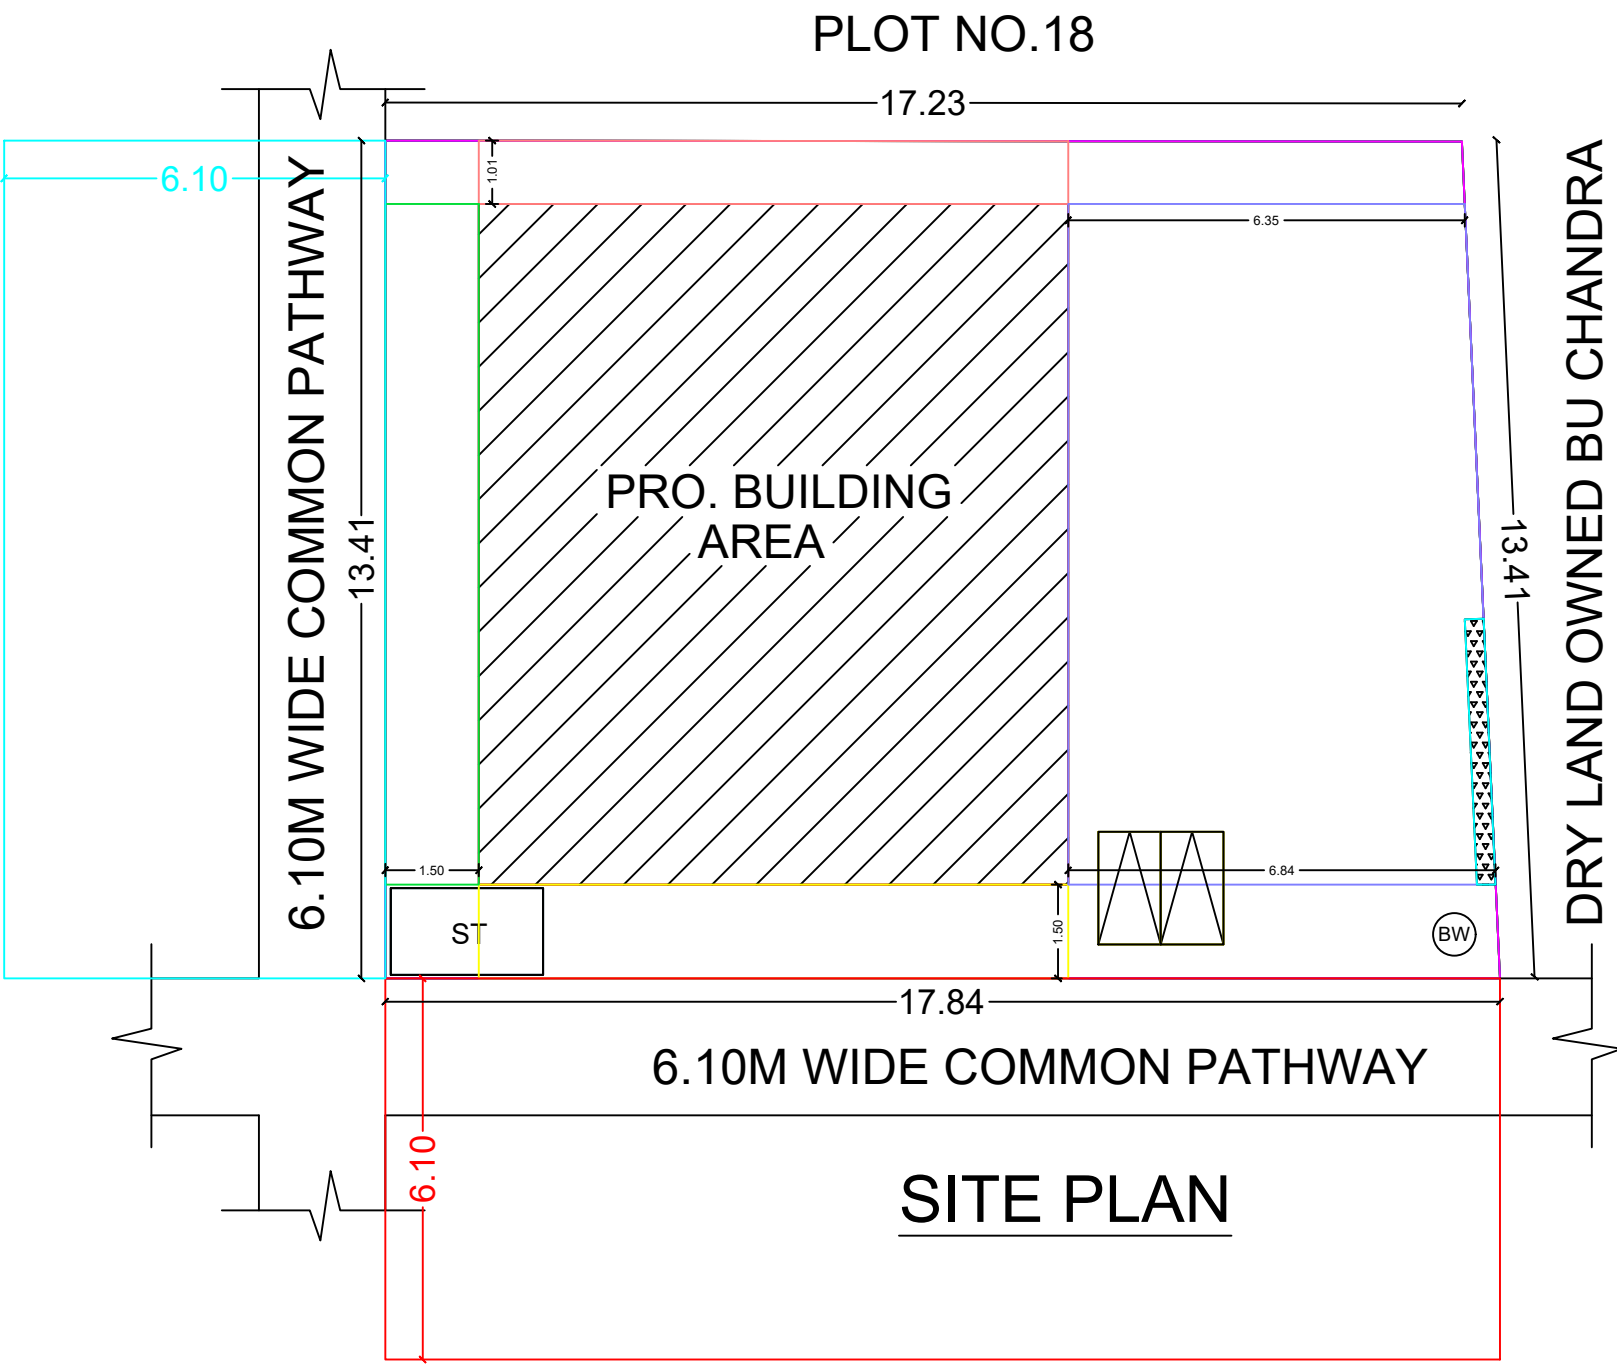


SITE PLAN

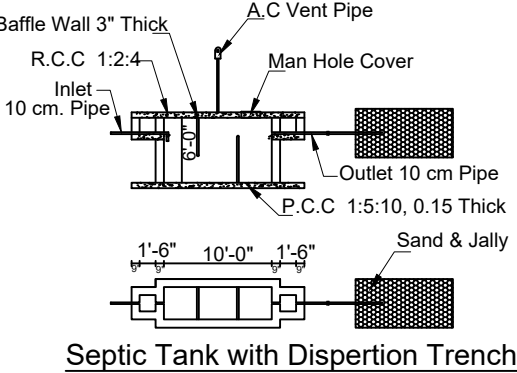

Septic Tank with Dispersion Trench

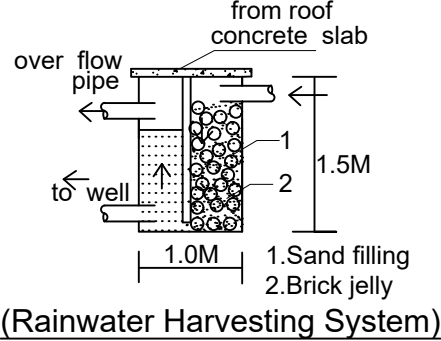


(Rainwater Harvesting System)

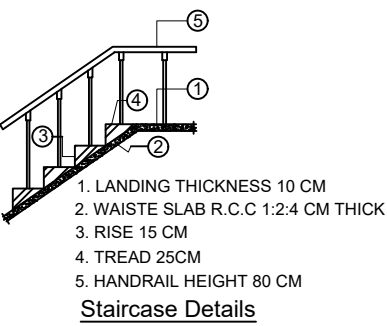

Staircase Details

SHEET NO: 01

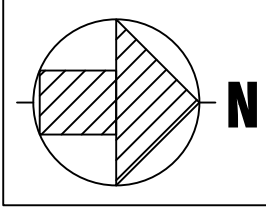

COMPASS FOR SITE PLAN

AREA DETAILS	SQ.M.	SQ.FT.
AS PER DOCUMENT AREA	235.13	2530.00
AS PER PATTA/FMB AREA	235.00	2529.50
AS PER SITE	235.02	2529.70

ALL DIMENSIONS ARE IN METRES

AREA STATEMENT					
S.No	AREA DETAILS	FSI SQ MT (A)	NON-FSI SQ MT (B)	TOTAL AREA SQ MT I = (A+B)	TOTAL AREA SQ FT
01	STILT/BASEMENT FLOOR	---	---	---	---
02	GROUND FLOOR	102.75	---	102.75	1106.00
03	FIRST FLOOR	---	---	---	---
04	SECOND FLOOR	---	---	---	---
05	HEAD ROOM	---	---	---	---
06	LIFT AREA	---	---	---	---
	TOTAL	102.75	---	102.75	1106.00

FLOOR SPACE INDEX (FSI) = $\frac{102.75}{235.02} = 0.44$

PLOT COVERAGE (PC) = 44%

JOINERY DETAILS			
MD	Main Door	1.22 x 2.10	
D	Door	0.90 x 2.10	
D1	Door	0.75 x 2.10	
O	Door open	0.91 x 2.10	
W	Window	1.22 x 1.22	
W0	Window	1.83 x 1.22	
W1	Window	0.91 x 1.22	
V	Ventilator	0.91 x 0.60	

PARKING STATEMENT			
NO. OF FLOOR	DESCRIPTION	TOTAL NO OF PARKING	
		REQUIRED	PROVIDED
GF	CAR	00 No	00 No
	TWO WHEELER	01 No	02 Nos

MITHRAN ASSOCIATES
Er.A.VIGNESH MANIKANDAN B.E., A.M.I.E.,
CHARTERED ENGINEER
MUNICIPALITY REGISTERED ENGINEER
Reg. No. AM1950706, Reg. No. 112/LS/2020/00026
CONTACT : +91-9791777183
REGISTERED ENGINEER

APPLICANT