

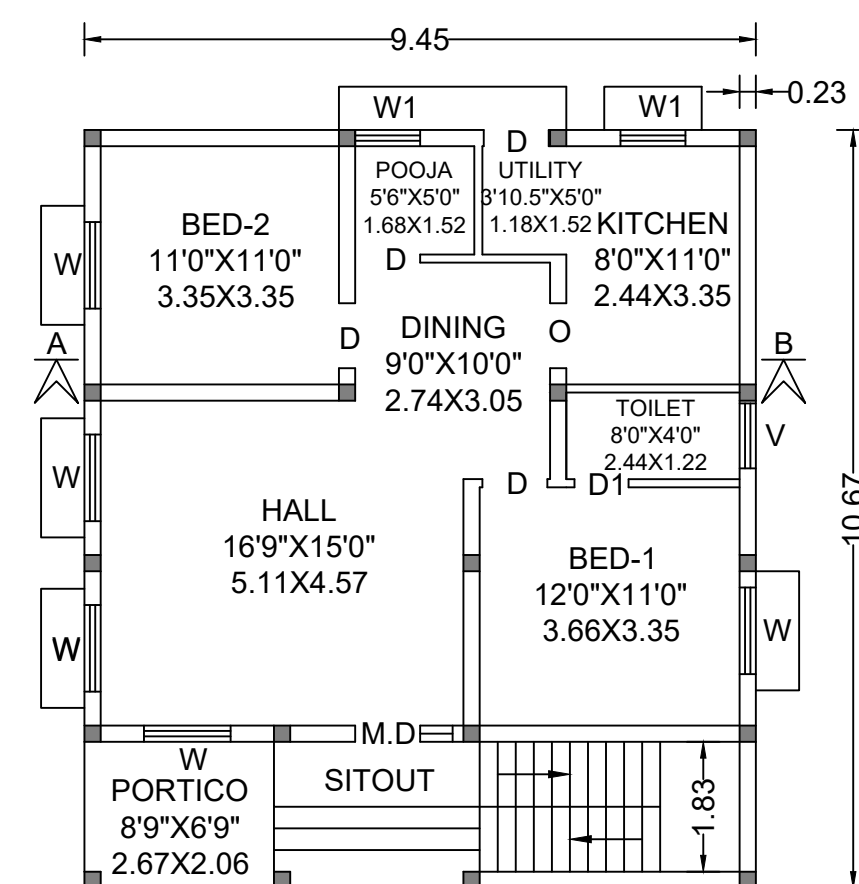



SCALE: 1:100

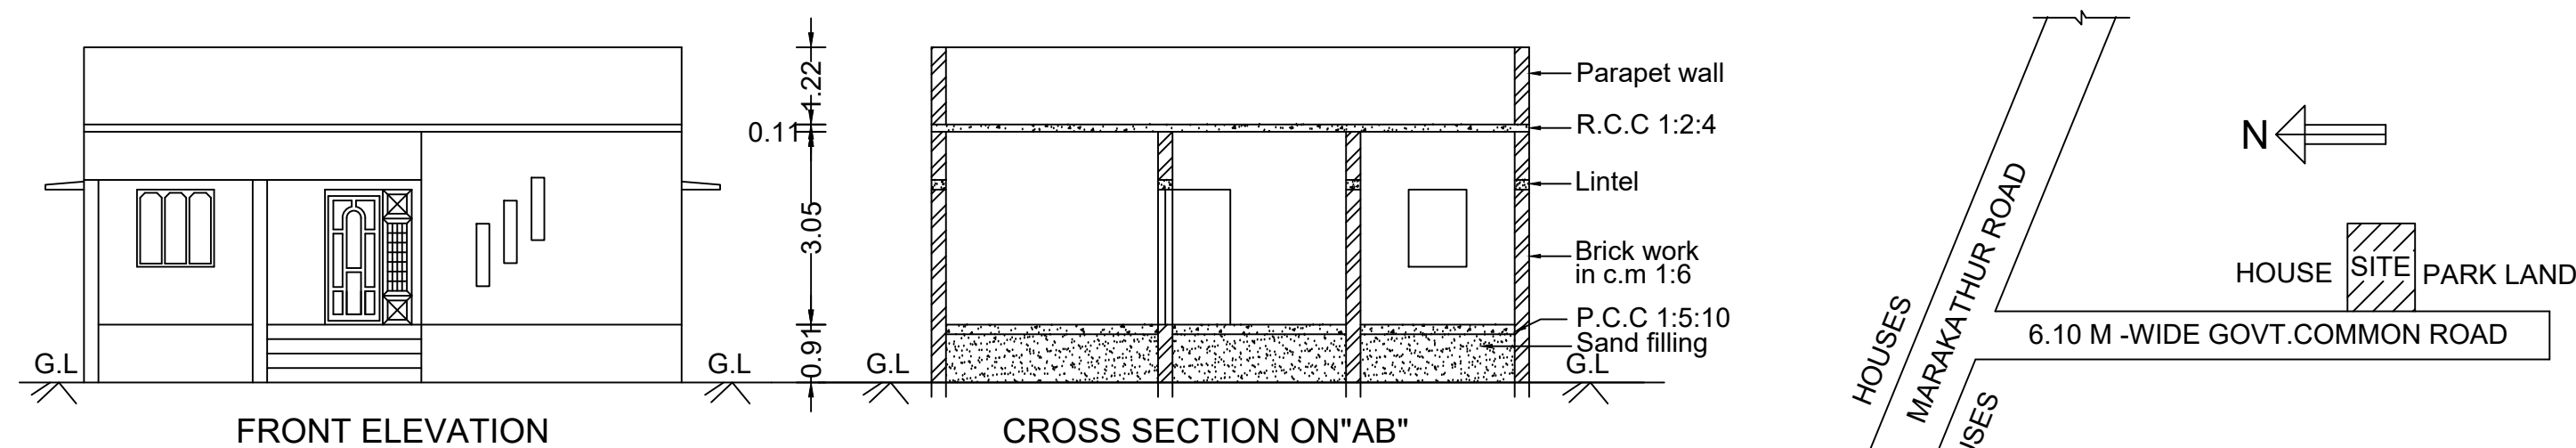


PLAN

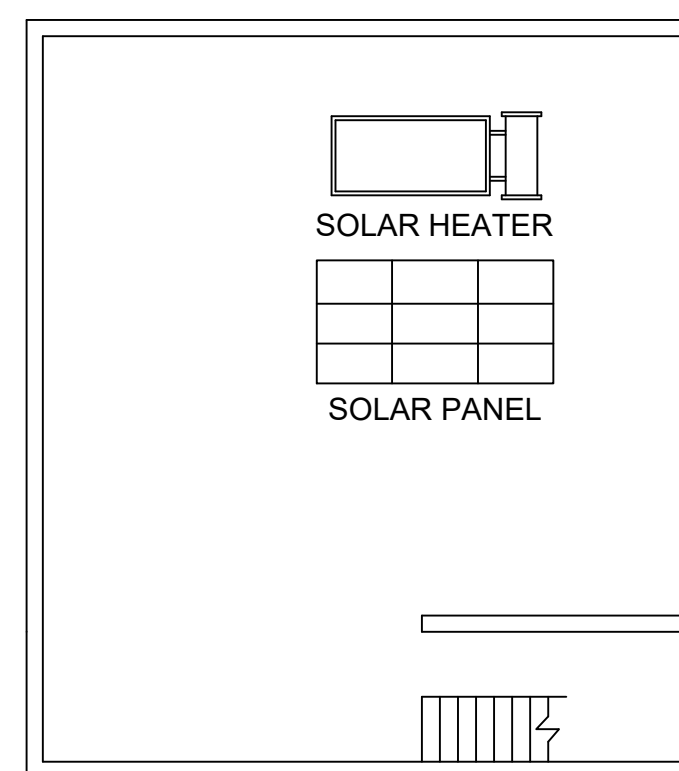


TERRACE PLAN

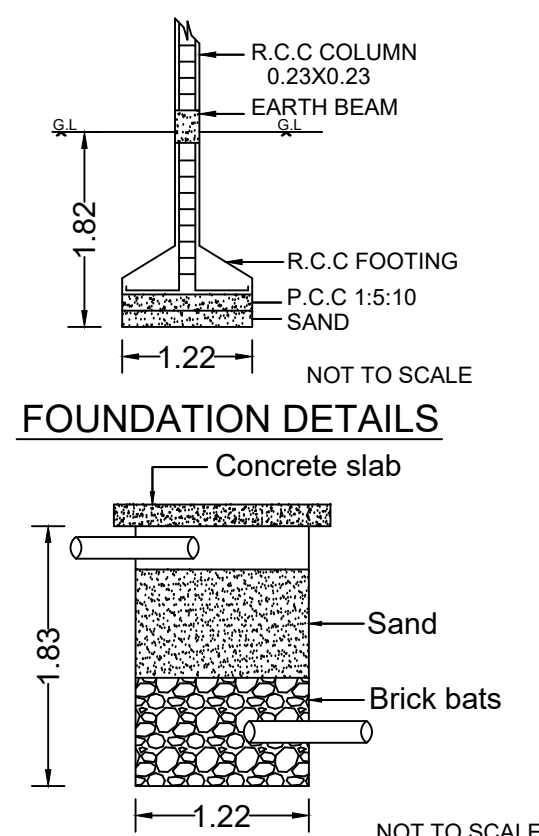

RAIN WATER STORAGE

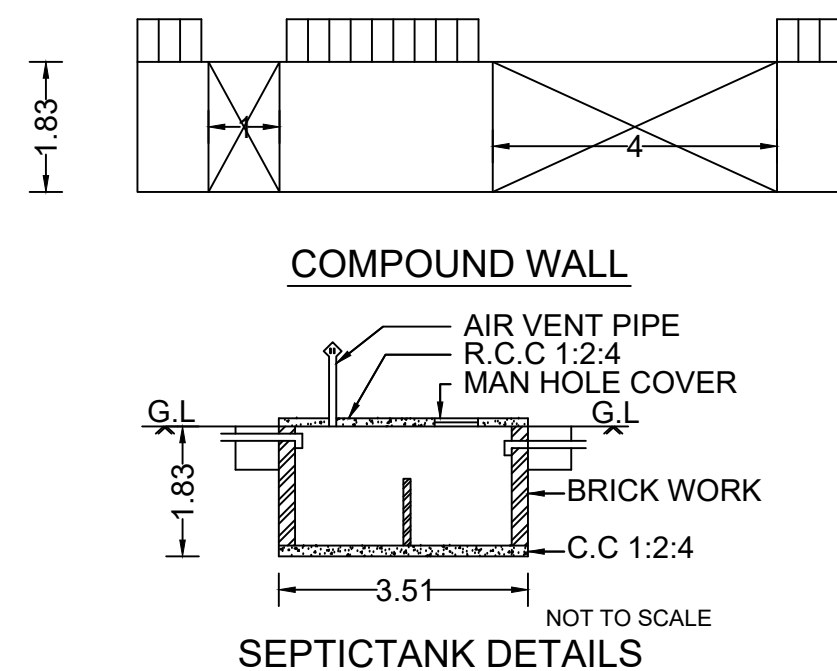

SEPTICTANK DETAILS

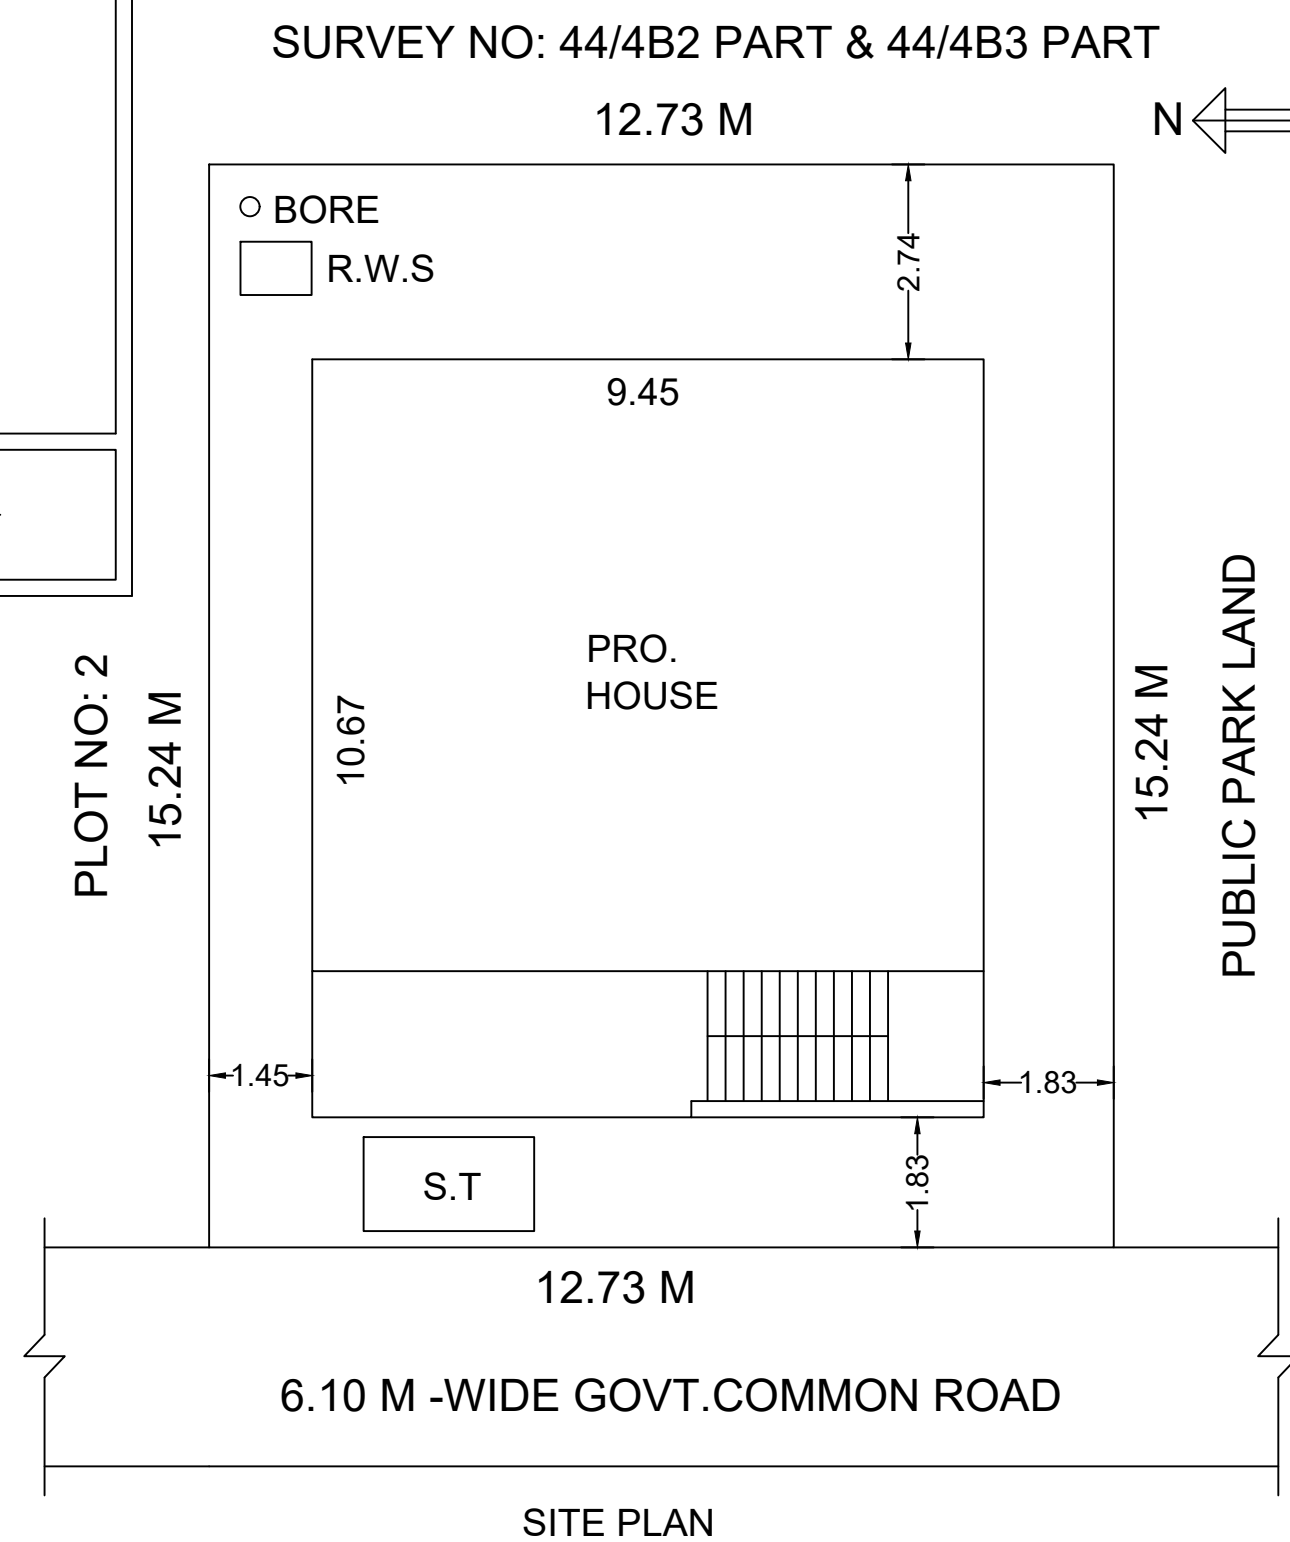

SITE PLAN

M.D-MAIN DOOR	:1.37X2.13
D - DOOR	:0.91X2.13
D1 -DOOR	:0.75X2.13
W - WINDOW	:1.22X1.22
W1- WINDOW	:0.91X1.22
V -VENTILATOR	:0.91X0.76
O - OPEN	:0.91X2.13

AREA DETAILS	SQ.FT	SQ.M
--------------	-------	------

SITE AREA:

AS PER DOC.	2088.22	194.00
AS PER PATTÀ	2088.22	194.00
AS PER ACTUAL	2088.22	194.00
PRO.HOUSE	1084.68	100.77
OPEN AREA	1003.54	93.23

SIGNATURE OF OWNER:

SIGNATURE OF REGISTERED ENGINEER:

OFFICE USE: