






PLAN SHOWING THE EXISTING GROUND FLOOR AND PROPOSED CONSTRUCTION OF R.C.C BUILDING AT FIRST FLOOR&SECOND FLOOR

AT S.NO:169/1, PATTA NO;1972, MALAMPATTI VILLAGE, MALAMPATTI GROUP


MALAMPATTI PANCHAYAT,SIVAGANGAI TALUK & SIVAGANGAI DISTRICT.

SCALE : 1:100 (ALL DIMENSIONS ARE IN METRE).

APPLICANT : Mrs.B.BHUVANESHWARI W/O BOOPATHI.

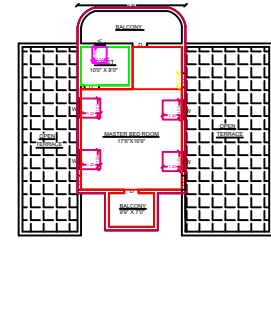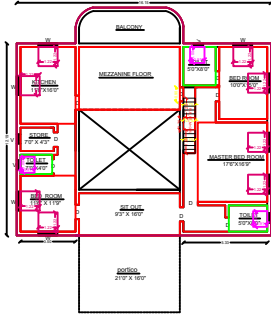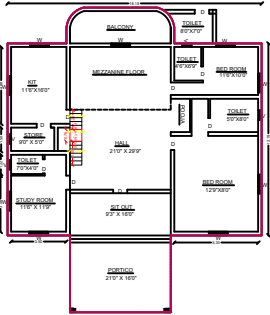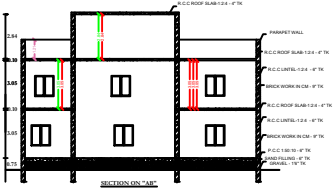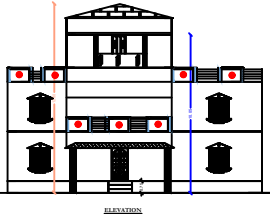


RAJESWARI PUNCHAI
46.80M 54.10

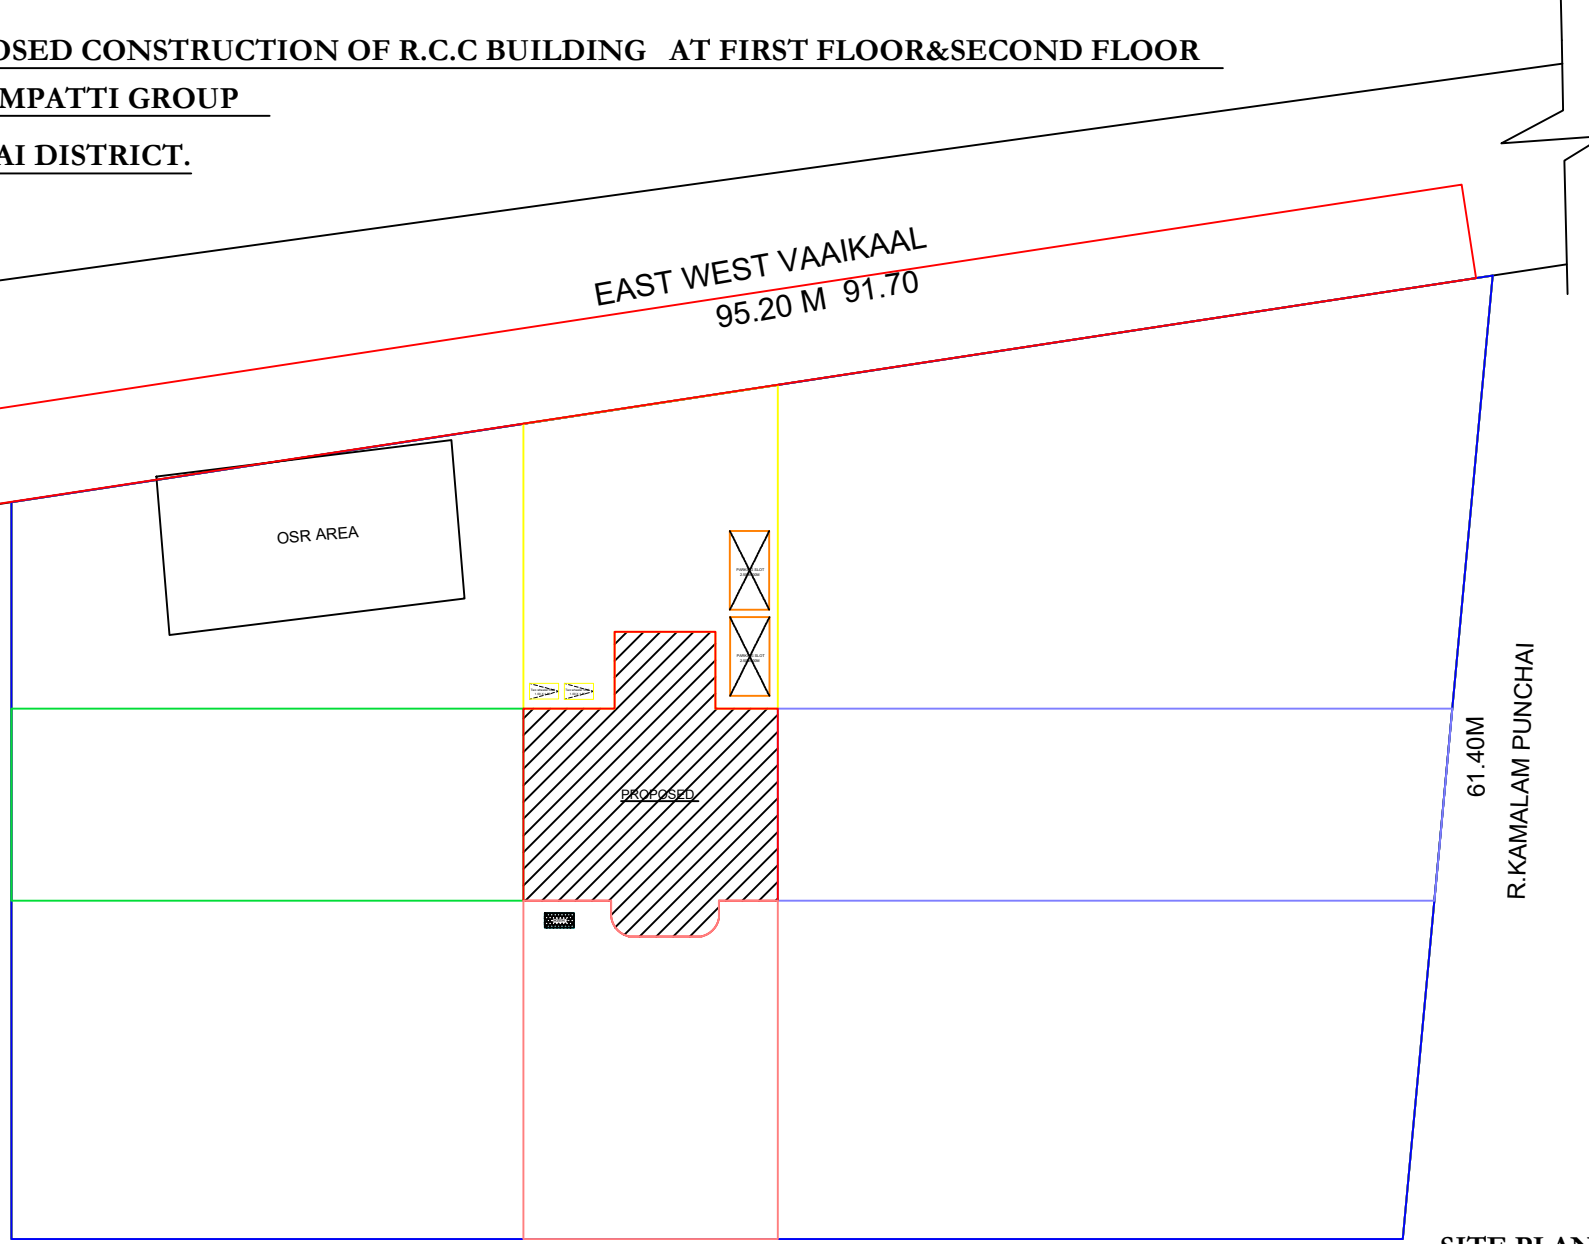

88.40 M
V.MANTHAIKALAI,V.THETCHINAMOORTHY ,V.VASUDEVAN PUNCHAI



CASE TYPE : Additional proposal		
PLOT USE : RESIDENTIAL		
AREA OF THE PLOT : 1 ACRE 19 CENTS		
SCHEME/AREA:SITE SUBDIVISION LAND		
OLD BUILDING APPROVAL NO:20/2010-2011		
DATE : 5/01/2011.		
JOINERY DETAILS	METRE	
MD - CW DOOR	1.10 X 2.10	
D - CW DOOR	0.90 X 2.10	
W - CW WINDOW	1.22 X 1.22	
V - VENTILATOR	0.90 X 0.60	
AREA DETAILS	SFT	SQM
SITE AREA (As per doc)	51836.40	4815.71
SITE AREA (AS PER patta)	51644.73	4797.91
EXT BUILD GF	2120.00	196.95
EXT PORTICO	320.00	29.72
PRO BUILD FF	2279.06	211.73
PRO SECOND SF	941.31	87.45
OPEN AREA	49396.40	4589.03

 

APPLICANT: Mrs.BHUVANESHWARI .



Mr.MP.SIVAGANESH
B.E(CIVIL),MBA,A.M.I.E,A.I.V.,
CHARTERED ENGINEER & APPROVED VALUER
REGISTER NUMBER NO:112/LS/2023/00008
OPP TO KODUWETI NEAR LIC,SIVAGANGAI -630661
PH:8056696469,8610090089.
ENGINEER

SITE PLAN
SCALE :1:100