



PLAN SHOWING THE PROPOSED CONSTRUCTION OF GROUND FLOOR AND FIRST FLOOR R.C.C ROOF RESIDENTIAL BUILDING IN NEW SURVEY NO. 171/10A, ATHANOR VILLAGE, ARASANENTHAL GROUP , KEELAPASALAI VILLAGE PANCHAYAT, MANAMADURAI PANCHAYAT UNION, MANAMADURAI TALUK , SIVAGANGAI DISTRICT, TAMIL NADU.

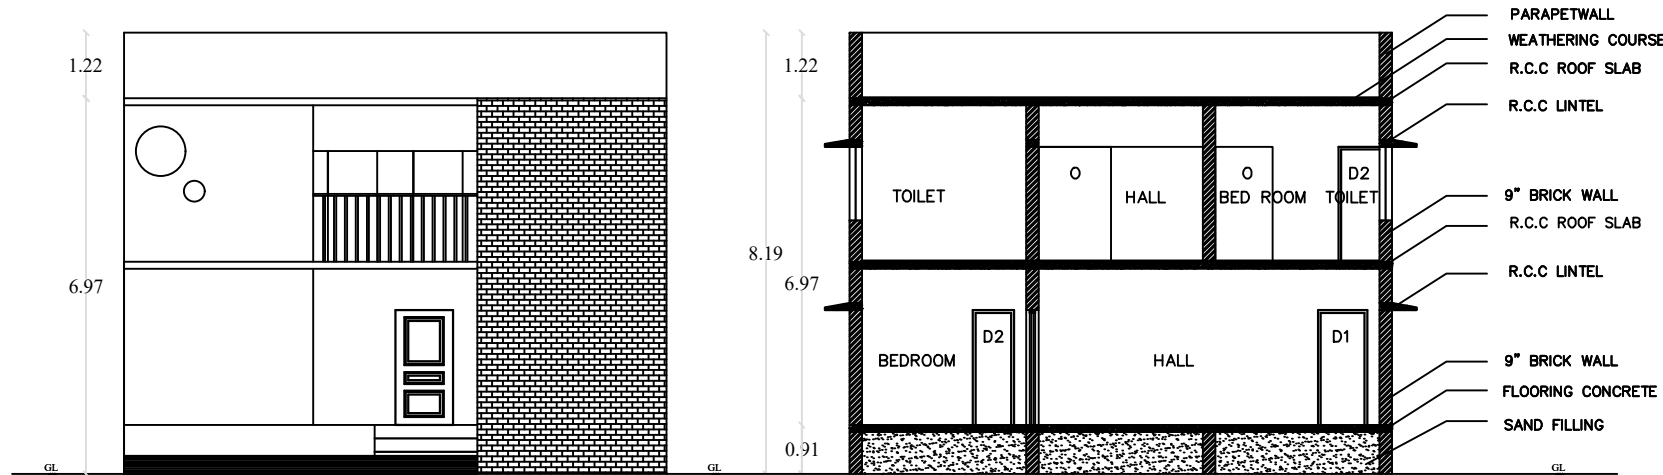






ELEVATION

SECTION ON 'AA'

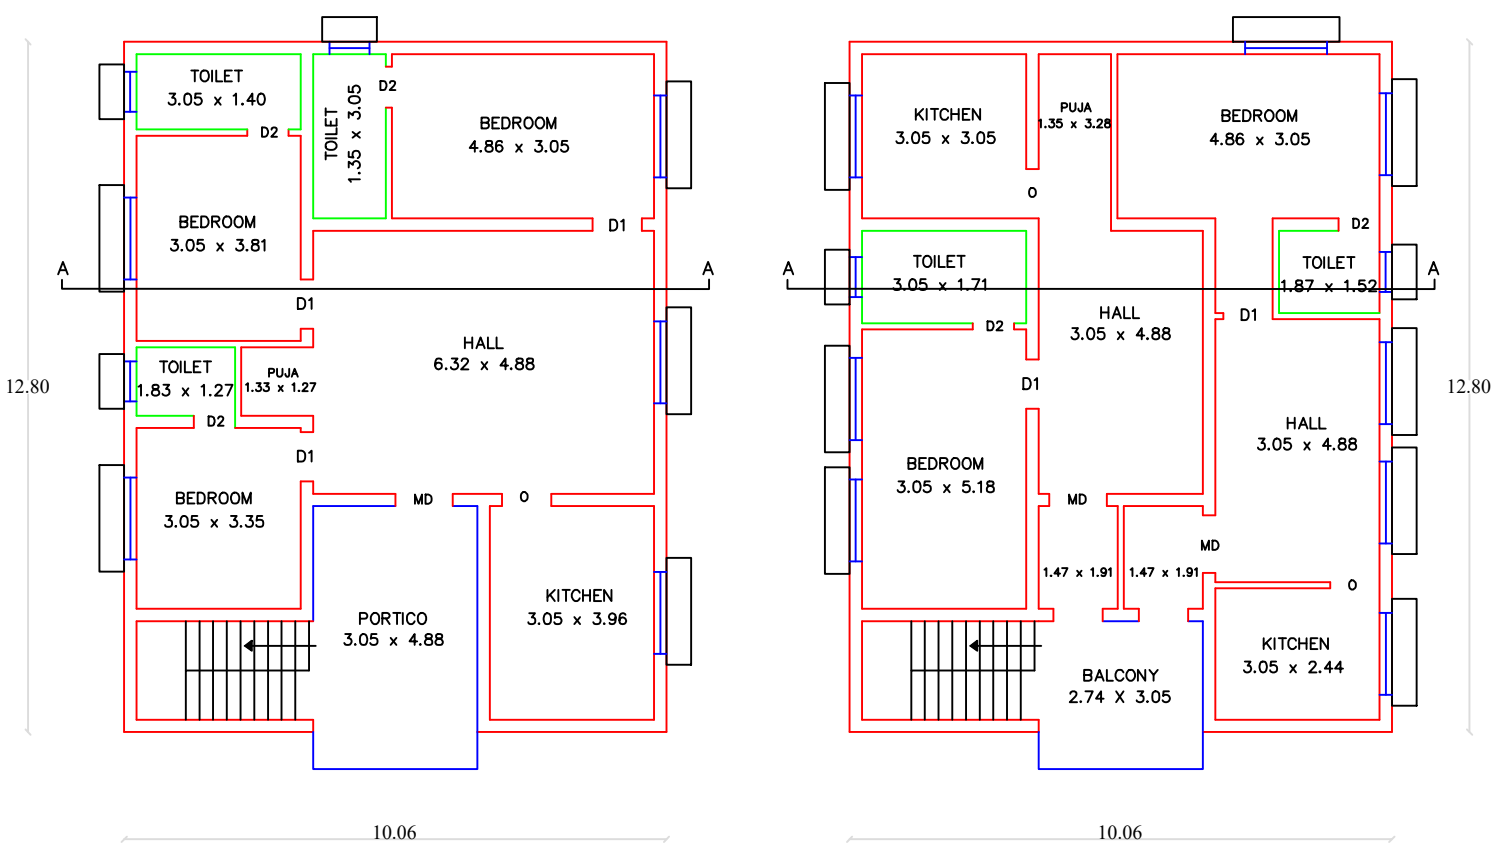



GROUND FLOOR PLAN

FIRST FLOOR PLAN

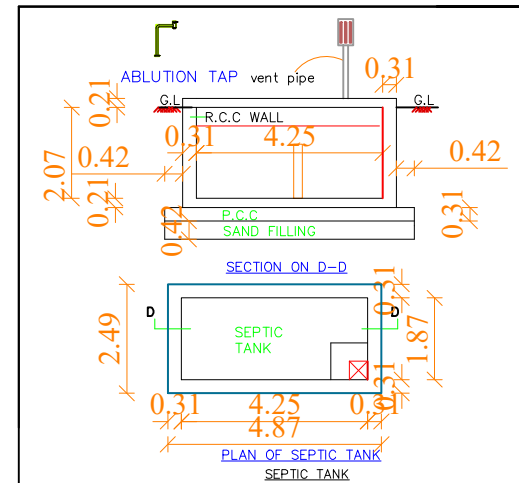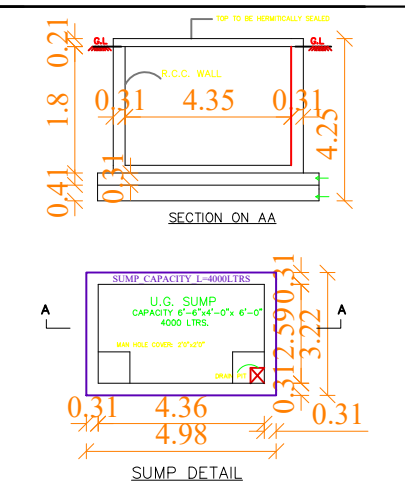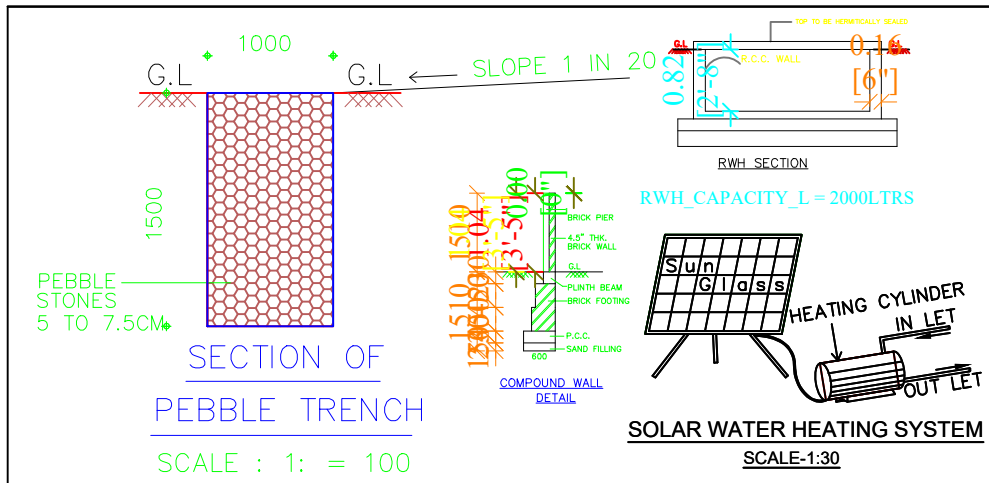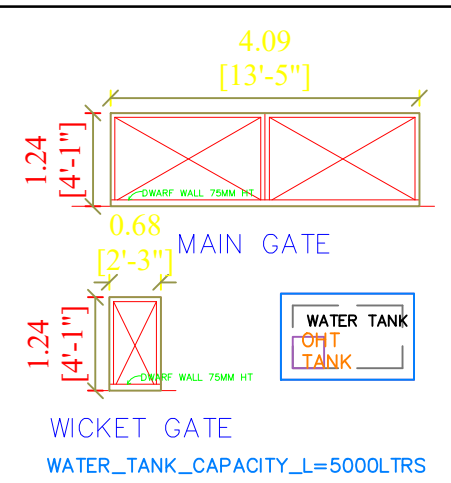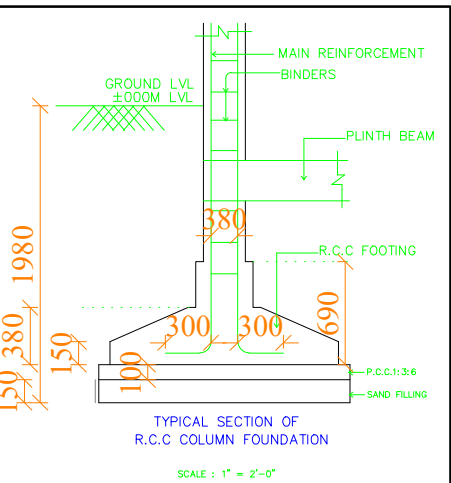


SCHEDULE OF JOINERY (IN cm)				
Desc	Size	Sill	Top	
M.D	120 x 210	-	210	
G.D	100 x 210	-	210	
D1	090 x 210	-	210	
D2	075 x 210	-	210	
O	090 x 210	-	210	
W1	150 x 120	090	210	
W2	090 x 120	090	210	
V	060 x 060	150	210	

SITE PLAN
(A2 - Scale : 1:300)

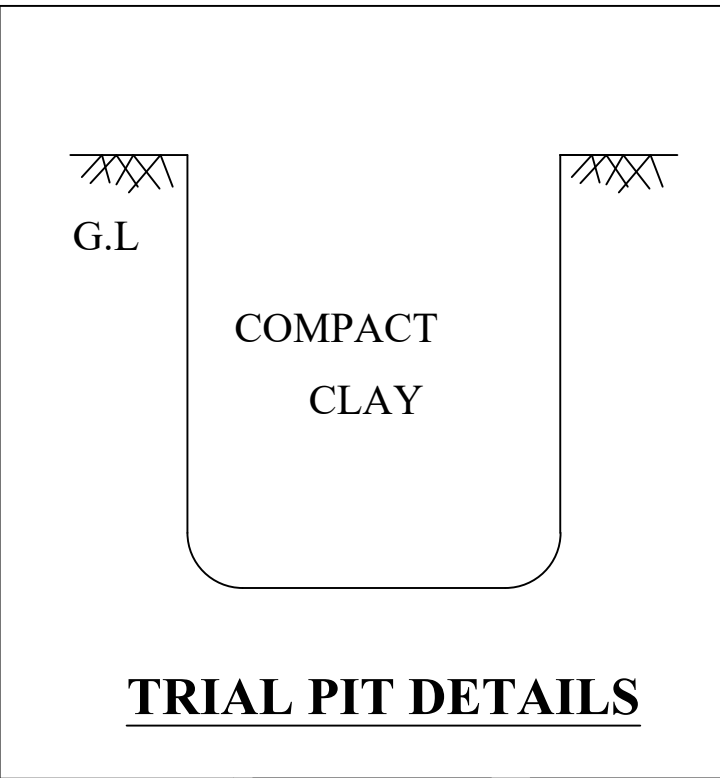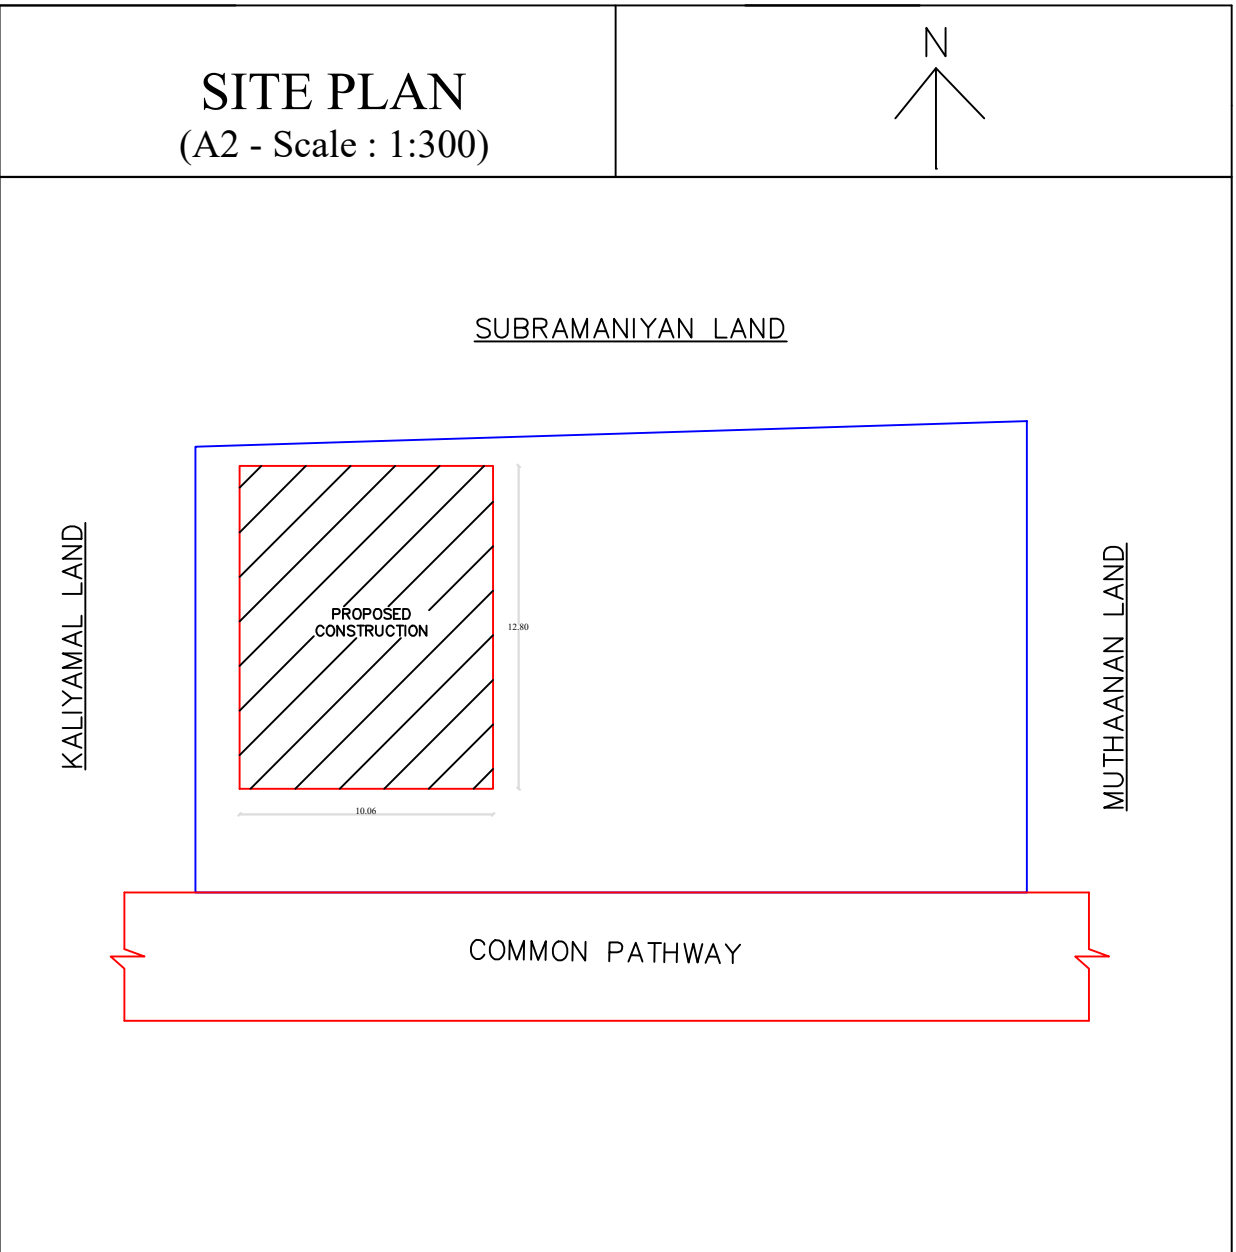

TRIAL PIT DETAILS

KEY PLA

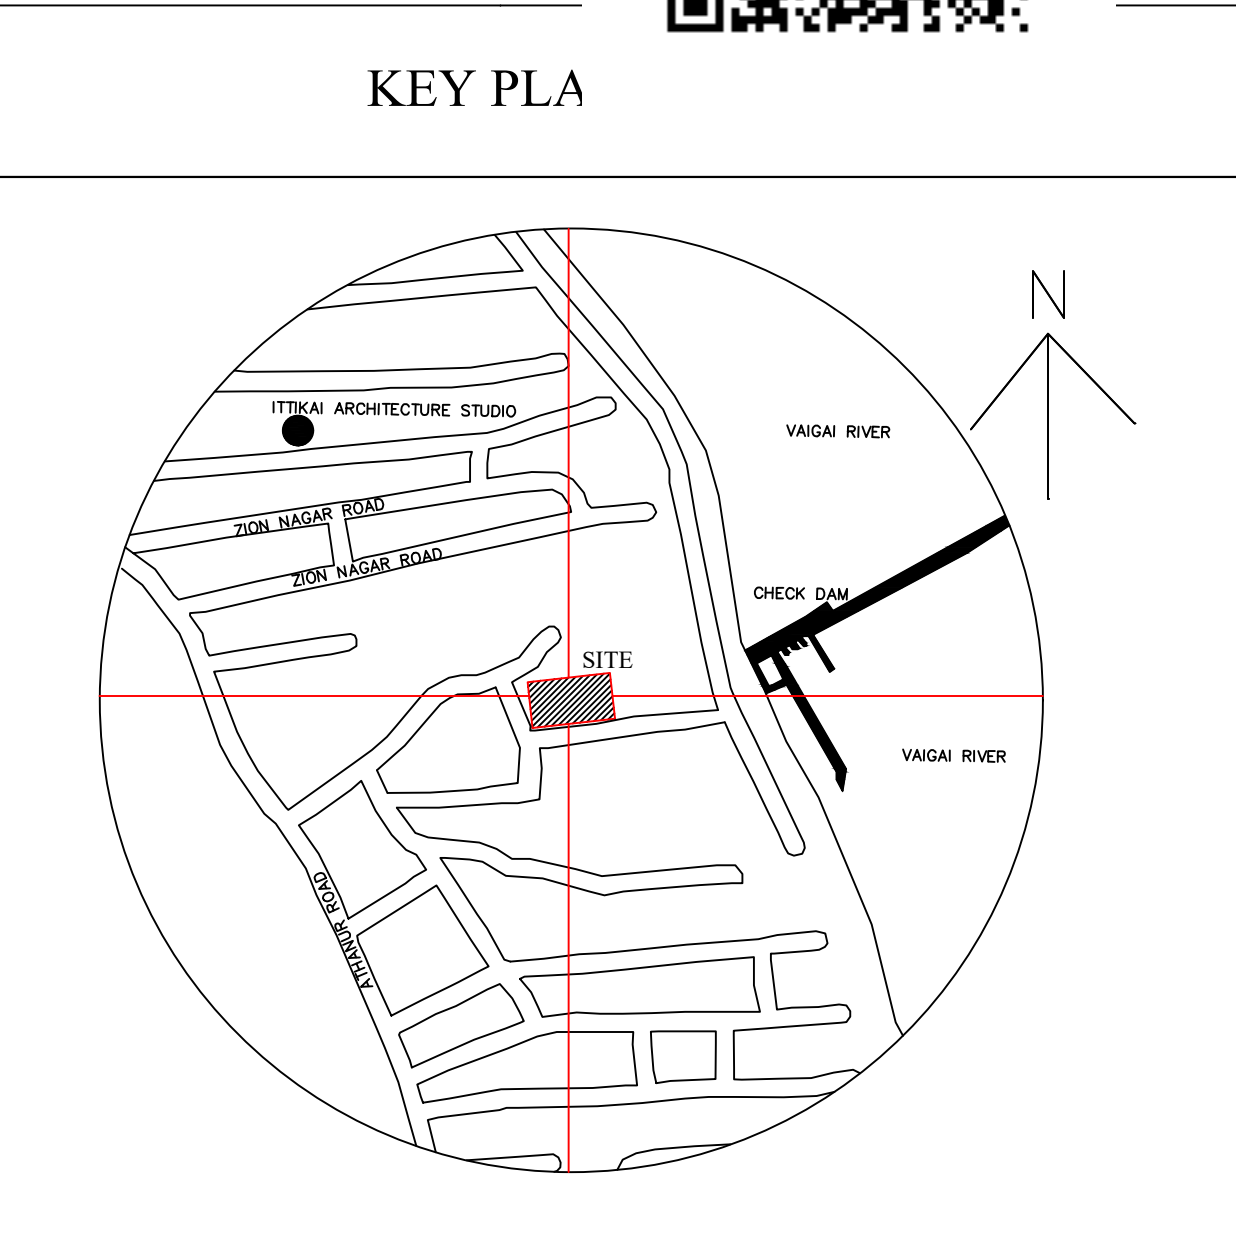

AREA STATEMENT

SQ.FT

SQ.M

AS PER DOCUMENT

6534.00

607.03

AS PER PATTA

6458.35

600.00

PROPOSED G.F AREA

1408.46

130.85

PROPOSED F.F AREA

1408.46

130.85

PROPOSED S.F AREA

-

-

OPEN SPACE AREA

5049.89

469.15

$$FSI = \frac{246.84 \text{ SQM}}{600.00 \text{ SQM}} = 0.411 < 2.0$$

APPLICANT DETAILS & SIGNATURE

Mr. M. SATHISHKUMAR S/O MUTHU

REGISTERED ENGINEER

Er.R.MAJOR PREMNATH M.E.,

BUILDING REGULATION CONSULTANT | REGISTERED ENGINEER - GRADE II
REG. No. 185/LS/2023/00001 | MANAMADURAI MUNICIPALITY

Office Use - Building Plan Permit

Roc No: 04/2024-2025 | B.A.No: 04/2024-2025

/E-Signed/

President - Radha Senthilkumar

Executive Officer / Keelapasalai Village Panchayat
Manamadurai Block Panchayat, Sivagangai District

ARAM BUILDING SERVICES

Manamadurai, Sivagangai District, Tamil Nadu, IN.

Cell: 99 52 58 58 69