



PLAN SHOWING THE PROPOSED GROUND FLOOR CONSTRUCTION OF THE
R.C.C ROOF RESIDENTIAL BUILDING OF BEARING IN OLD S.NO:163/4A,
NEW S.NO:163/4A2,NORTH ANDAKKUDI VILLAGE & PANCHAYAT,
NORTH ANDAKKUDI GROUP,ILAYANGUDI TALUK & DISTRICT.


APPLICANT NAME : Mrs.T.CHITHRA W/O THAMOTHIRAN.

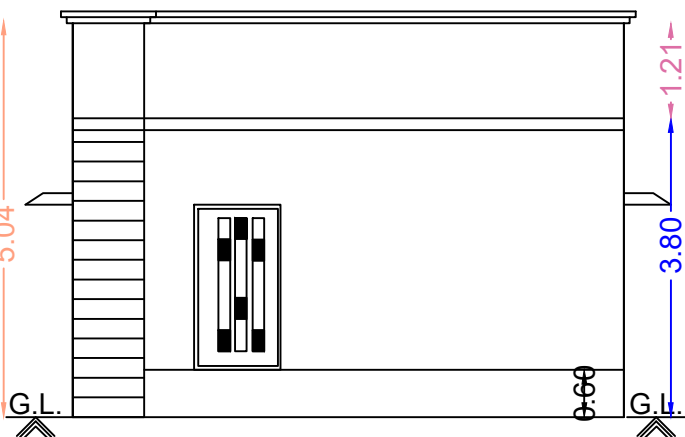









Front Elevation

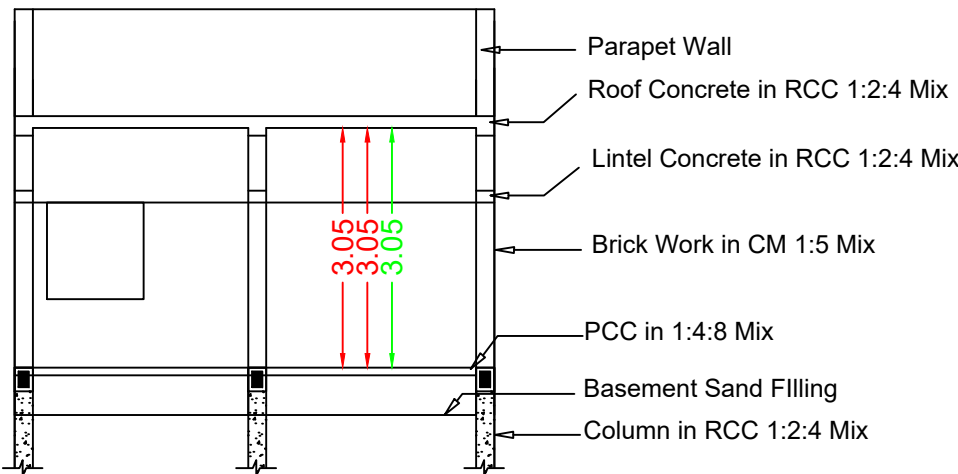

Section RR

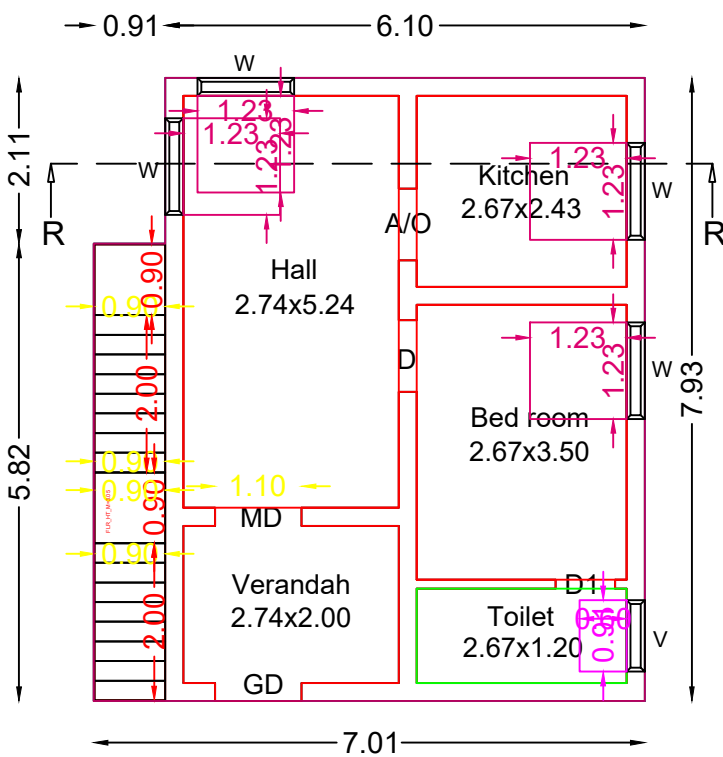


Pro.Ground Floor Plan

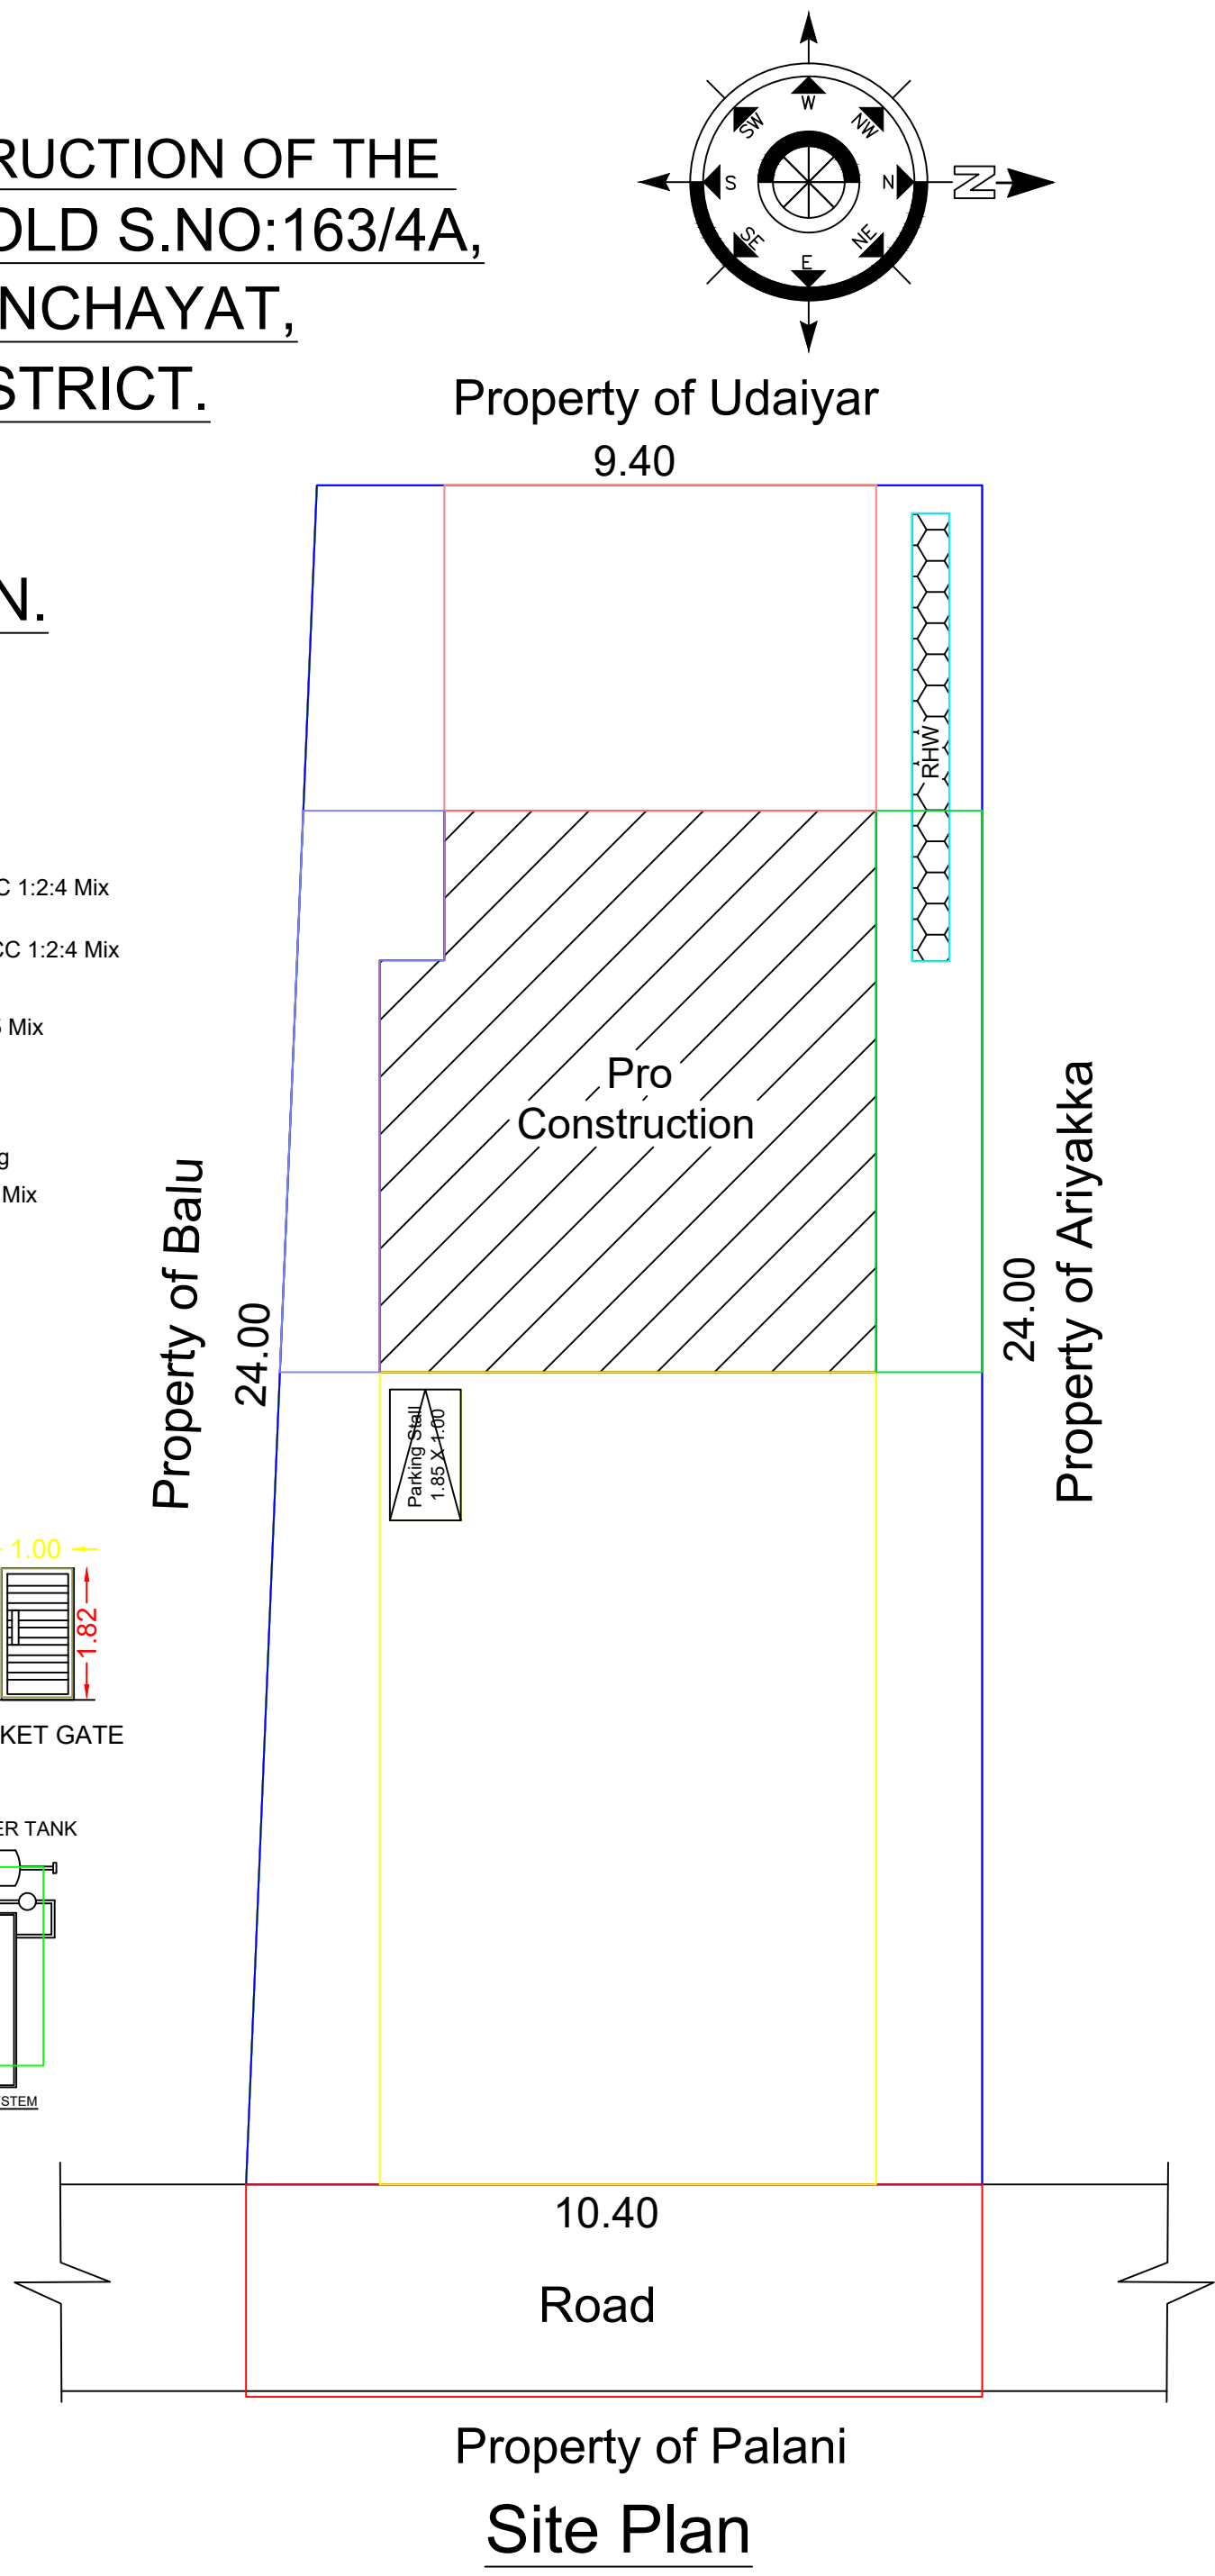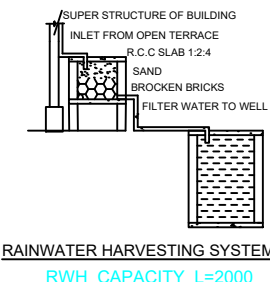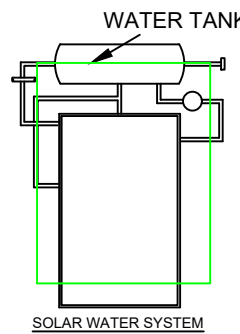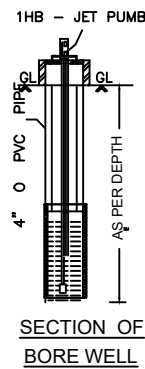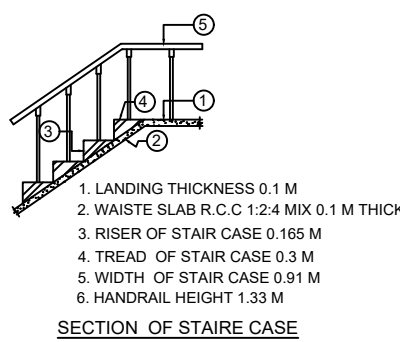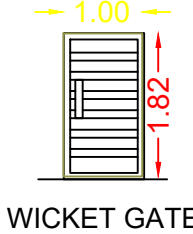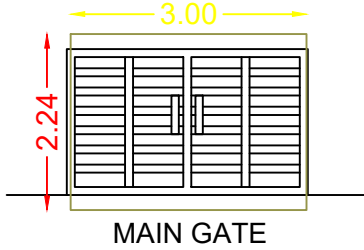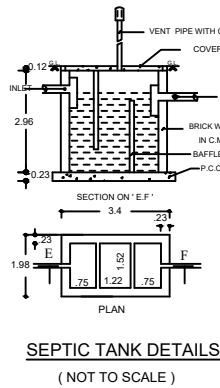

Site Plan

Topo Plan

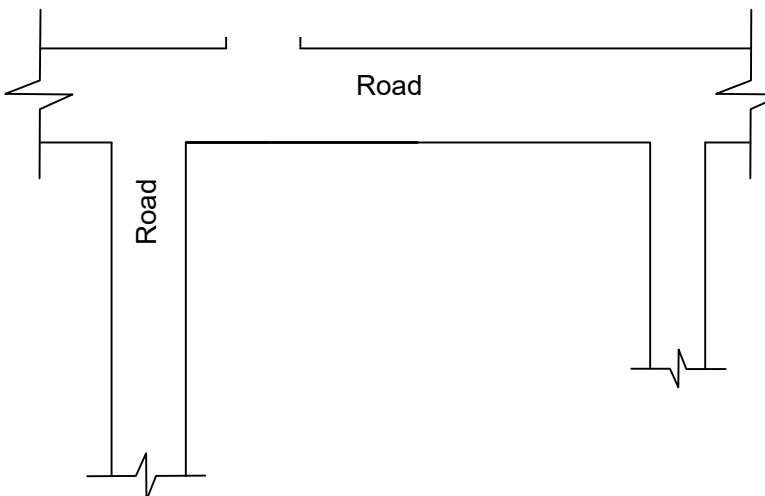

LEGEND	FEET	METRE
MD/DD DOOR	3'3"X7'0"	1.02X2.13
D DOOR	3'0"X7'0"	0.91X2.13
D1 DOOR	2'6"X7'0"	0.76X2.13
W WINDOW	4'0"X4'6"	1.22X1.37
V VENTILATOR	3'0"X2'6"	0.91X0.76
(Scale 1:100)		AREA DETAILS
		In Sq.Ft In Sq.Mt
Total Area (As Per Document)		6.00 CENTS
(As Per Patta)		2615.65 243.00
Pro.Ground Floor		577.70 53.67
Open Space		2037.95 189.33

APPLICANT

T. Chithra

Mrs.T.CHITHRA W/O THAMOTHIRAN.

REGISTERED ENGINEER

M. Latchiya

Er.M.LATCHIYAVENTHAN,B.E.,
Licensed Building Engineer
Opp Bus Stand
Salaigramam,Ilayangudi
Sivagangai-630710.