



PLAN SHOWING THE PROPOSED CONSTRUCTION OF R.C.C ROOF GROUND FLOOR RESIDENTIAL BUILDING AT OLD SY.NO: 243/5B, RE-SY.NO: 243/5B4, NEW SY.NO: 243/5B4B, OLD PATTA NO: 3072, NEW PATTA NO: 4872, PLOT NO: 17 PART (EAST SIDE), IN ILLUPPAKKUDI VILLAGE, ILLUPPAKKUDI PANCHAYAT, SAKKOTTAI UNION, KARAUKUDI TALUK, SIVAGANGAI DISTRICT.


APPLICANT :- Mrs. R. LAKSHMI W/o Mr. RAMU

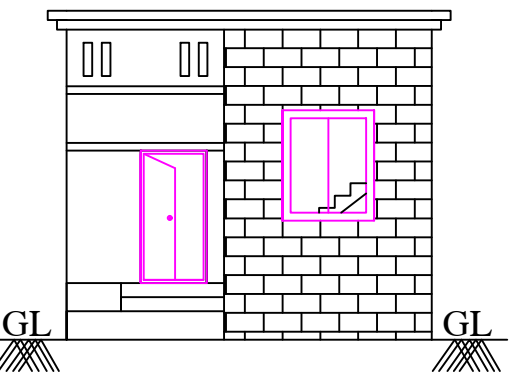


ELEVATION

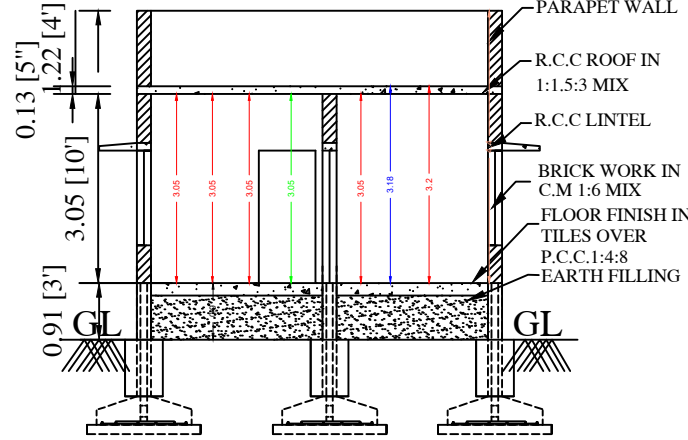


SECTION AA

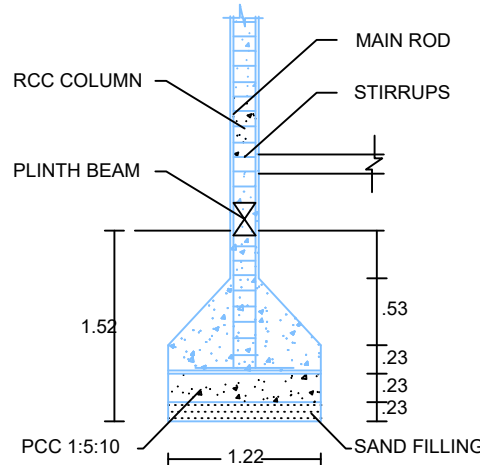


COLUMN DETAILS

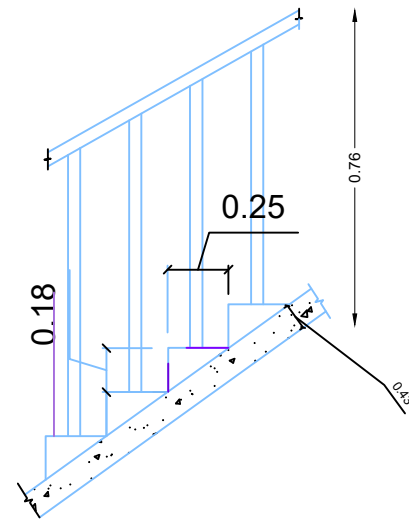


SECTION OF STAIRCASE

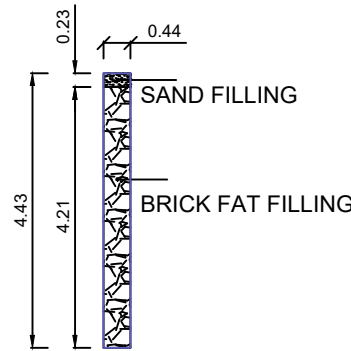


DETAILS OF PERCOLATION PIT

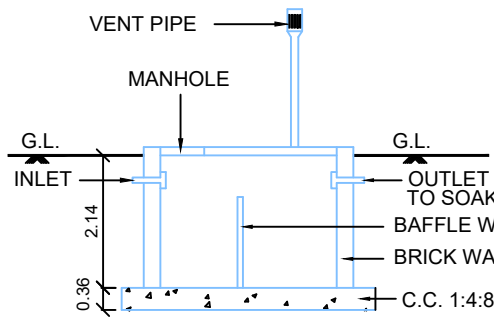

SECTION OF SEP. TANK

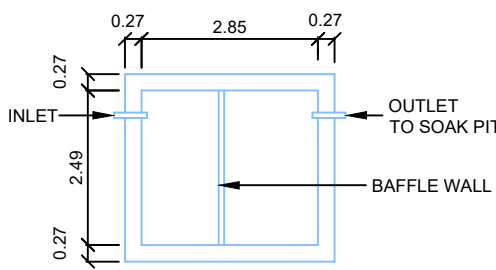


PLAN SEPTIC. TANK

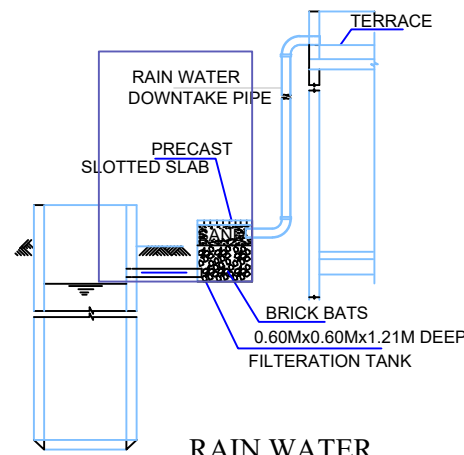


RAIN WATER HARVESTING SYSTEM

DETAILS OF JOINERIES


MD - DOOR	1.52 X 2.13	W - WINDOW	1.22 X 1.06
D - DOOR	0.91 X 2.13	W1 - WINDOW	1.22 X 1.22
D1 - DOOR1	0.76 X 2.13	W2 - WINDOW	1.83 X 1.83
O - OPEN	0.91 X 2.13		
V - VENTILATOR	0.91 X 0.61		

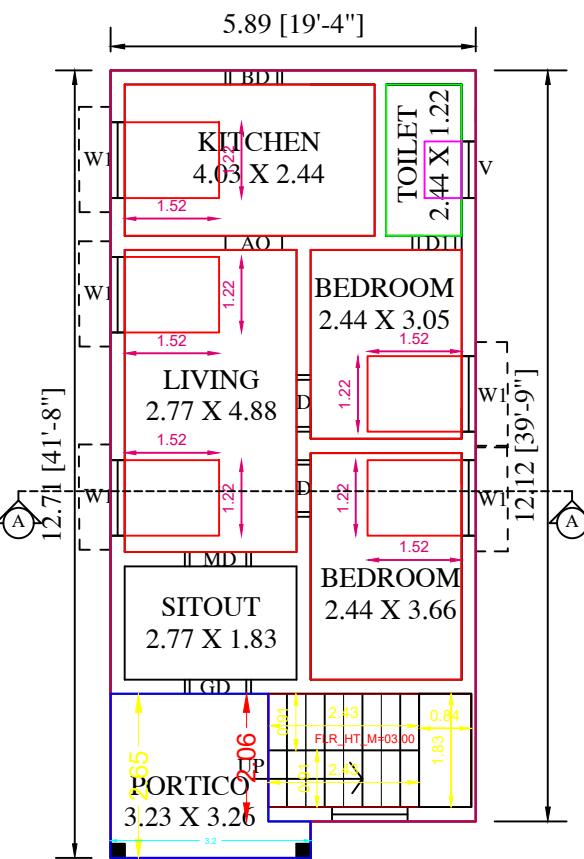

PROPOSED GROUND FLOOR PLAN

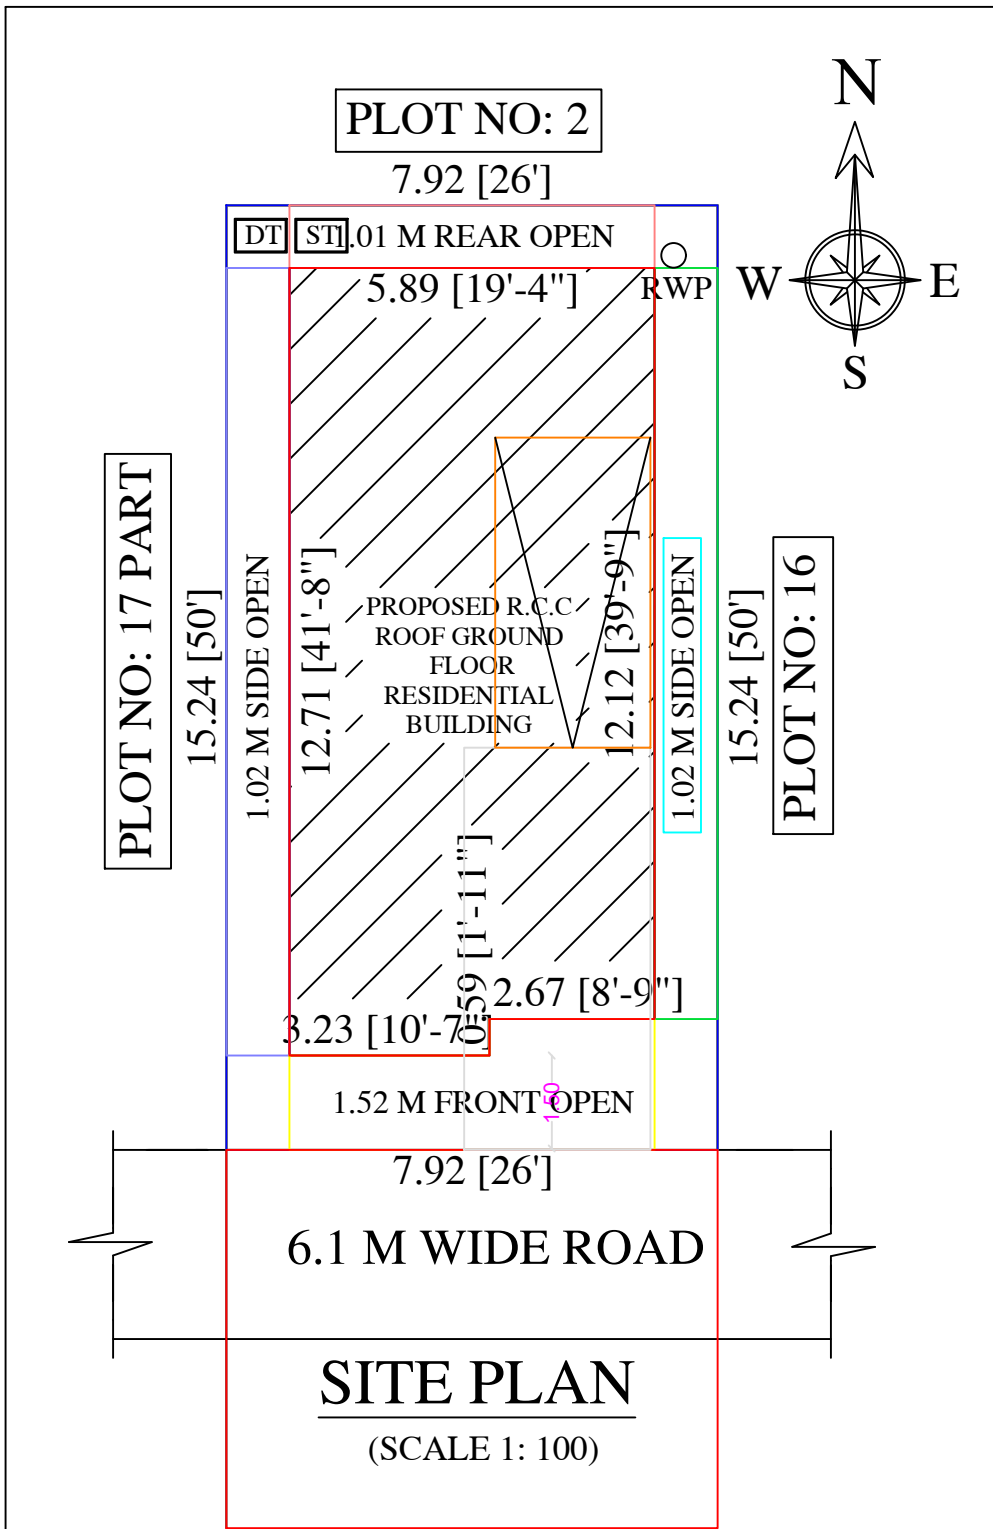

SITE PLAN
(SCALE 1: 100)

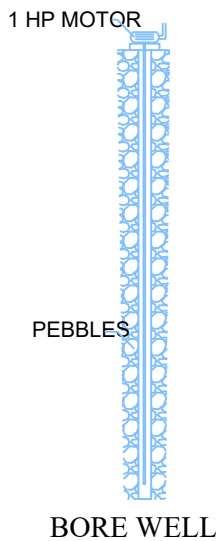

AREA DETAILS	SQ.M	SQ.FEET
AS PER DOCUMENT	120.77	1300.00
AS PER PATTA	120.77	1300.00
AS AT SITE	120.77	1300.00
PLINTH AREA		
PRO. GROUND FLOOR AREA	73.30	788.99
AREA OF OPEN SPACE	47.47	511.01
PARKING	REQUIRED	PROVIDED
CARS SPACE	1	1
TWO WHEELER SPACE	-	-
FSI	0.60	
PLOT COVERAGE	60.69%	

APPLICANT:-

R. LAKSHMI

R. LAKSHMI

REGISTERED ENGINEER:

Er. K. RENGADURAI, B.E.,
Licensed Building Surveyor
Consulting Engineer & Contractor
RKR CONSTRUCTIONS
No.1-3, Aavaas 1st Floor
Aarumuga Nagar, Karaikudi - 2
Cell : 8056303075

OFFICE USE: