

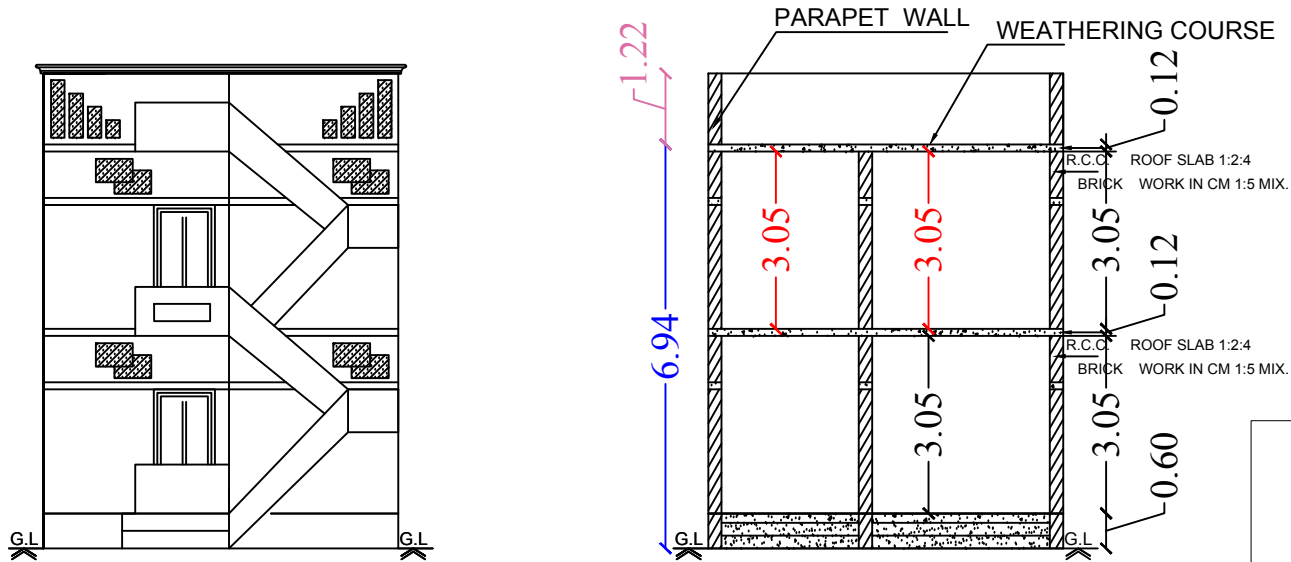


PLAN SHOWING THE PROPOSED ADDITIONAL CONSTRUCTION OF R.C.C. ROOF RESIDENTIAL BUILDING FIRST FLOOR OVER AN EXISTING GROUND FLOOR AT DOOR NO.1105/A, OLD SY.NO. 161, NEW SY.NO.161/31, OLD PATTA NO.278, NEW PATTA NO.3836, PLOT.NO.82, "SHANTHI NAGAR", IN AMARAVATHI VILLAGE, AMARAVATHI GROUP, AMARAVATHIPUDHUR PANCHAYAT, SAKKOTTAI UNION, KARAIKUDI TALUK, SIVAGANGAI DISTRICT.

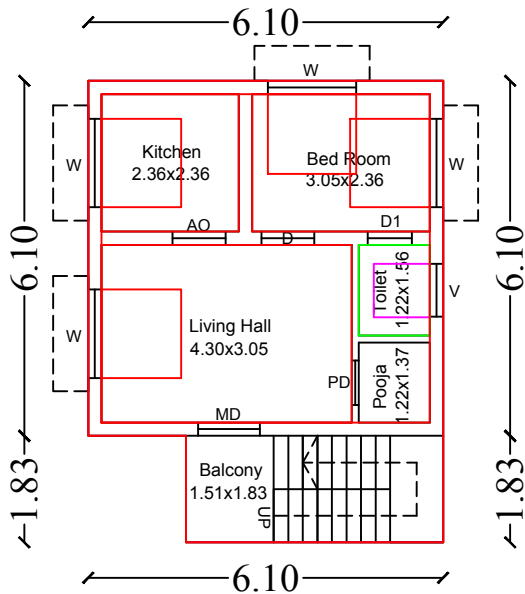


Front Elevation

Section on-"AA"

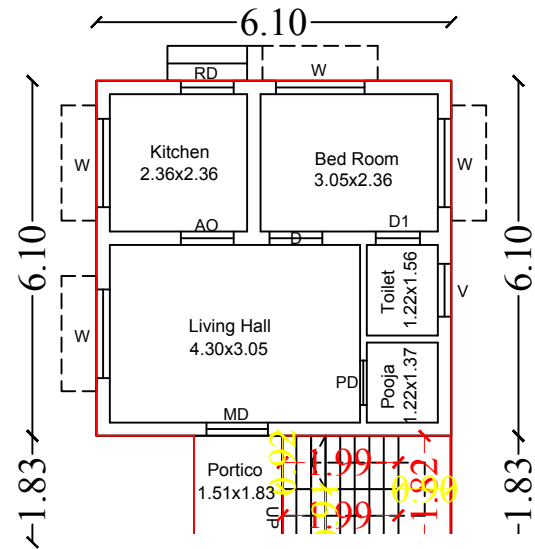


First Floor Proposed

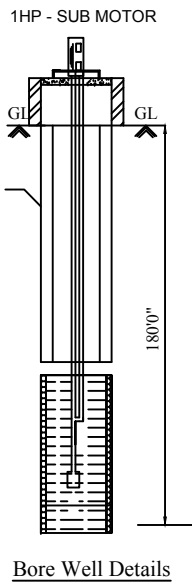


Bore Well Details



RAIN WATER HARVESTING SYSTEM

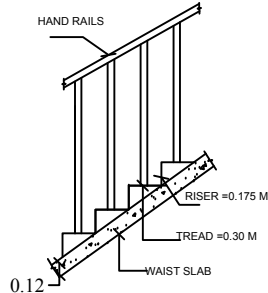


STAIR CASE DETAILS

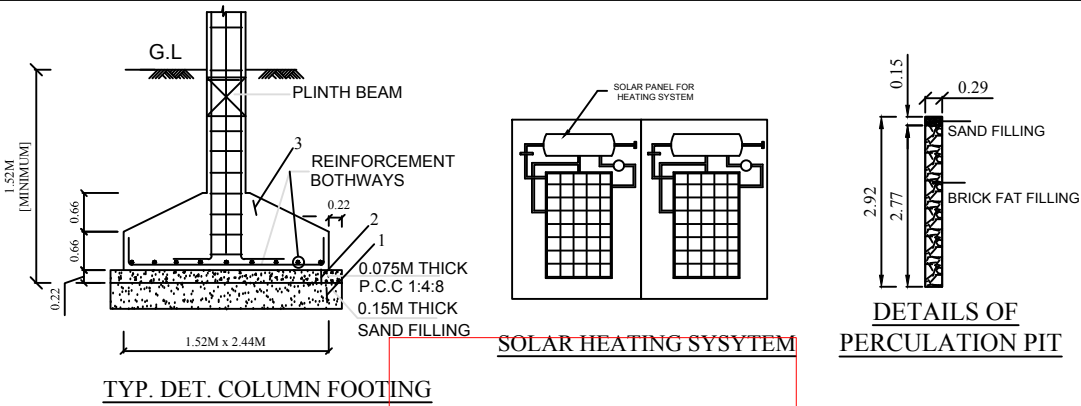

TYP. DET. COLUMN FOOTING

SOLAR HEATING SYSTEM

DETAILS OF PERCOLATION PIT

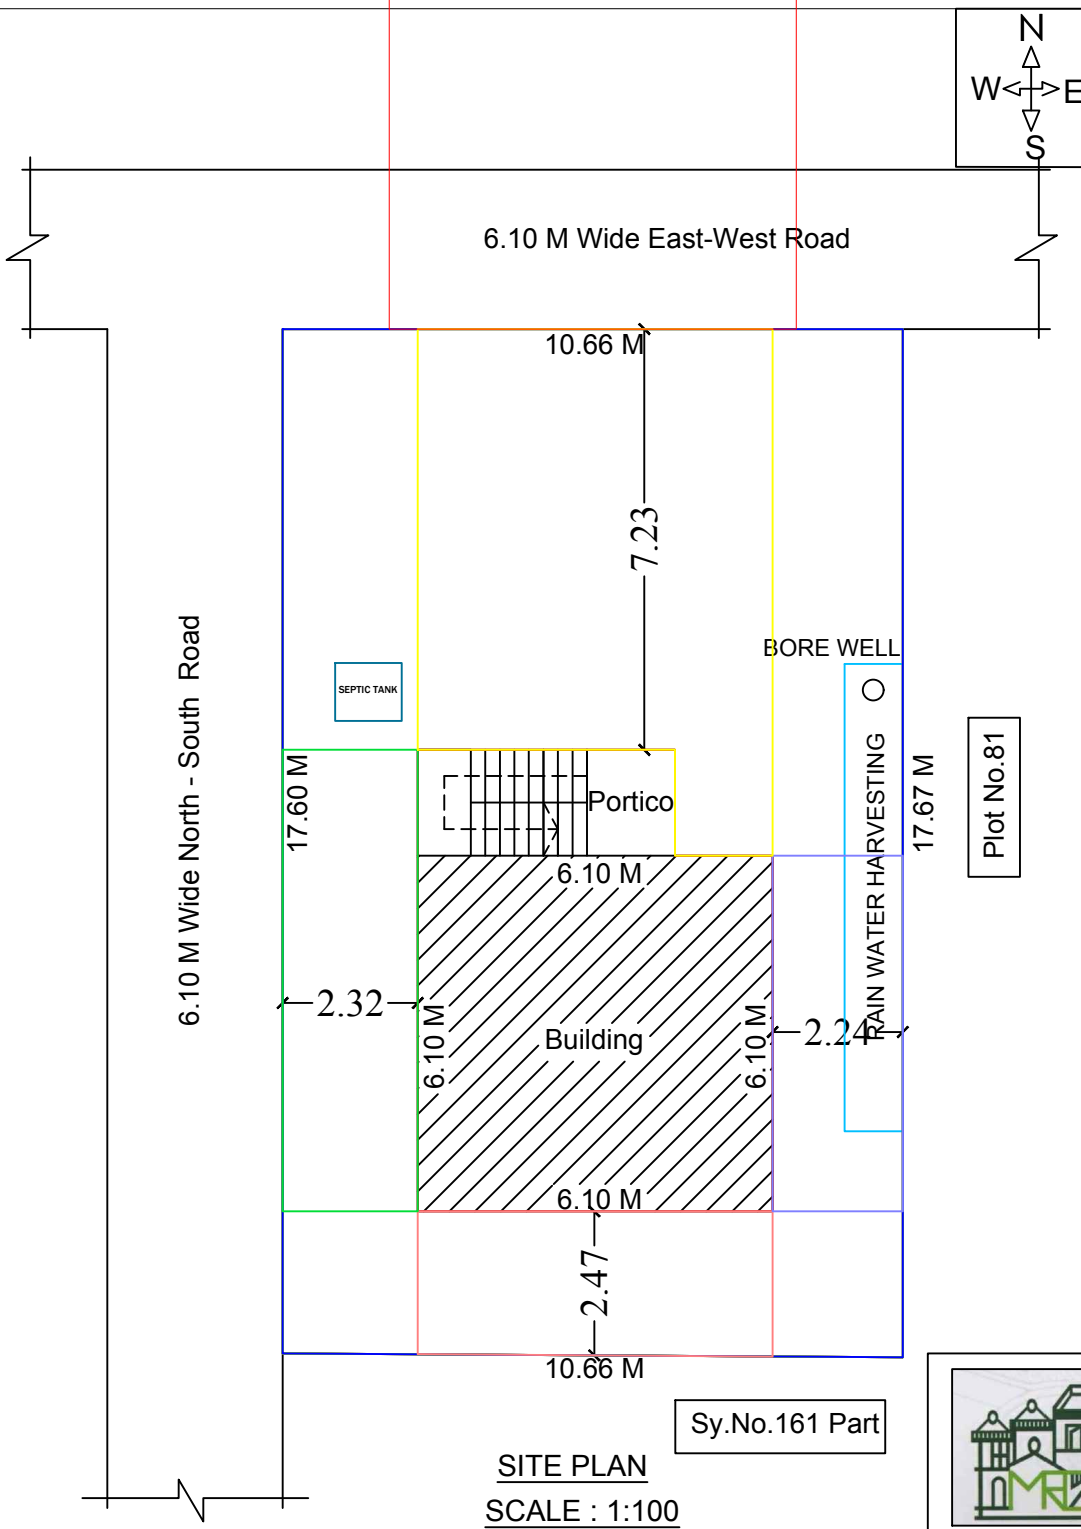

SITE PLAN


SCALE : 1:100

LEGEND	FEET	METRE
RD, D DOOR	3'0"x7'0"	0.92x2.13
MD MAIN DOOR	3'6"x7'0"	1.10x2.13
D1 DOOR	2'6"x7'0"	0.76x2.13
AO ARCH OPEN	3'0"x7'0"	0.92x2.13
W WINDOW	5'0"x4'6"	1.52x1.37
V VENTILATOR	3'0"x2'0"	0.91x0.60

AREA DETAILS	SQ.FT.	SQ.M.
As Per Document	2027.00	188.31
As Per Patta	2023.61	188.00
As Per Site	2023.61	188.00


PLINTH AREA DETAILS		
Existing Building Area		
Ground Floor Area	487.61	45.30
Proposed Building Area		
First Floor Area	487.61	45.30
Open Space Area	1536.00	142.70
FSI DETAILS	PROPOSED	PERMISSIBLE
Total Plinth Area Plot Area 45.30 188.00	0.24	2

OWNER'S NAME & SIGN:-

 

Thiru.S.Kannan
S/o : Thiru.Subbiah

ENGINEER:-

 

Ln.Er. V. MUTHU, B.E., M.I.E., F.I.V., M.Sc (Valuation),
Registered Valuer, (I.T.) Reg. No: 07 / 2004-05 (Wealth Tax) / IBBI
Chartered Engineer, Structural Engineer,
Karaikudi Municipality Registered Engineer Grade - I
D.T.C.P & Collectorate Panel Engineer
M.R. CONSTRUCTIONS
No: 25, " Ever Green Complex ", College Road,
Karaikudi - 2, Sivagangai District.
Cell: 94432 26127, 6379891035



Ln.Er.V.Muthu B.E.,M.I.E.,F.I.V.,M.Sc., (RV)
MR CONSTRUCTIONS
No.25, Ever Green Complex, College Road
Karaikudi-630 002
Mob:94432 26127 ,6379891035